


FLOOR PLAN

SCALE: 3/8" = 1'-0"

 

NOTE: NO DOORS OR OPENINGS OF ANY KIND ARE PERMITTED IN THE REQUIRED GUARD THAT WOULD ENABLE A PERSON TO WALK OUT ONTO THE ADJACENT STREET


EXTERIOR GUARD POST AND RAIL SYSTEM REQUIRED ALONG ANY SIDE FACING STREET. GUARD TO BE CONSTRUCTED IN ACCORDANCE WITH ONTARIO BUILDING CODE SUPPLEMENTARY STANDARD SB-7

STREET SIDE

EXISTING SIDEWALK AND CURB

CITY OF HAMILTON
STREETSIDE PATIOS

DRAWN BY:	CHECKED BY:
DATE:	DRAWING:
PROJECT NO:	SK-1

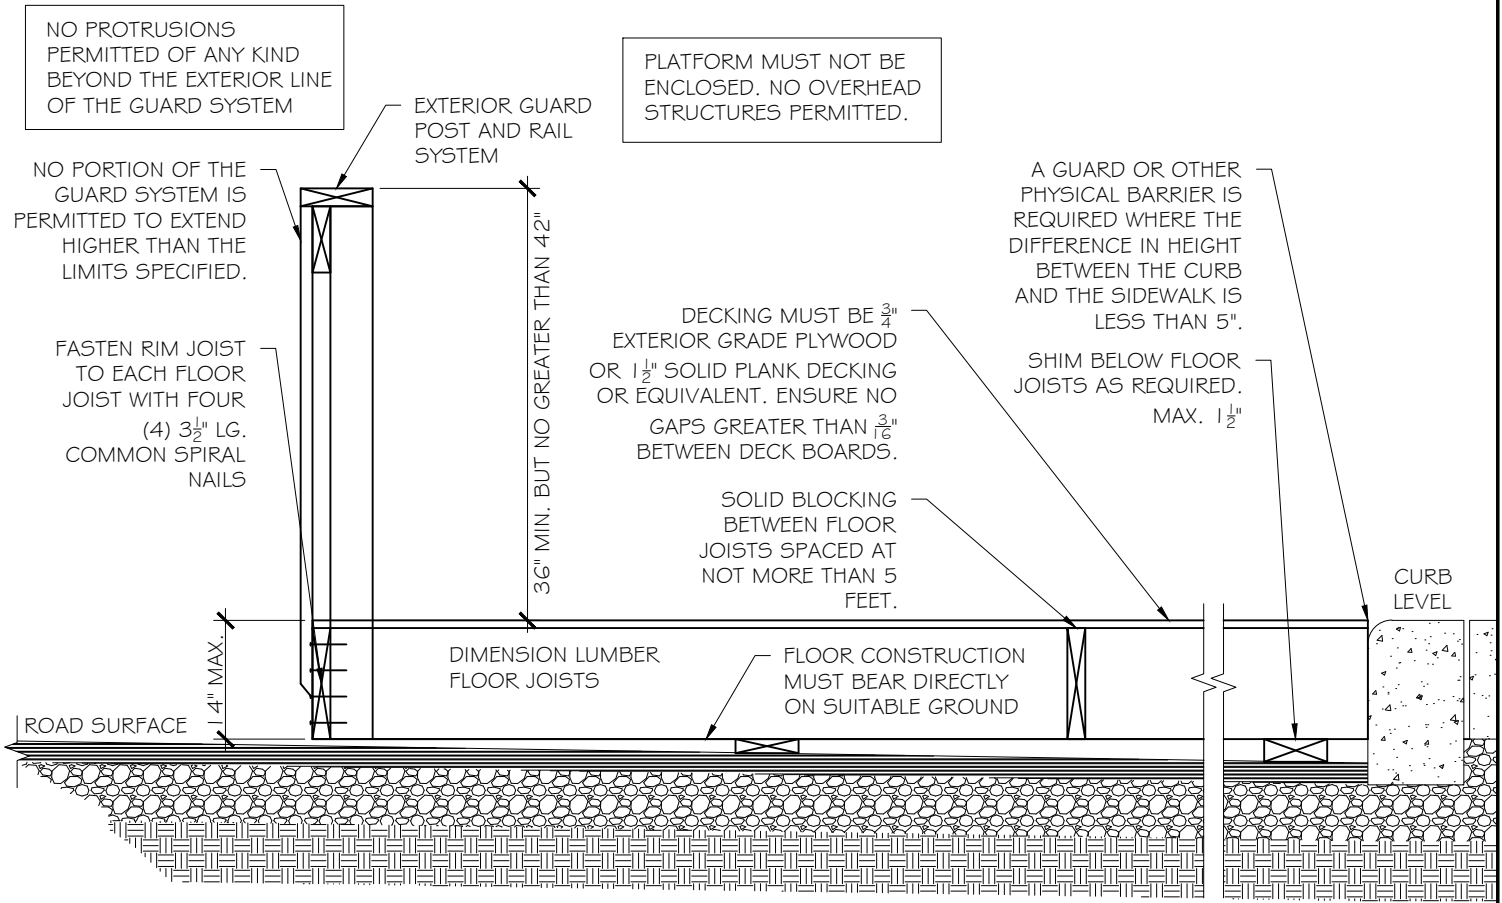

SECTION THROUGH PLATFORM

SCALE: 3/4" = 1'-0"

CITY OF HAMILTON
STREETSIDE PATIOS

DRAWN BY:	CHECKED BY:
DATE:	DRAWING:
PROJECT NO:	SK-2