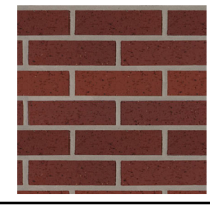


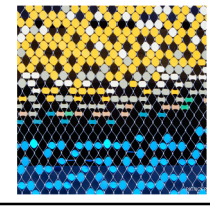
 
 
 
 
 
 


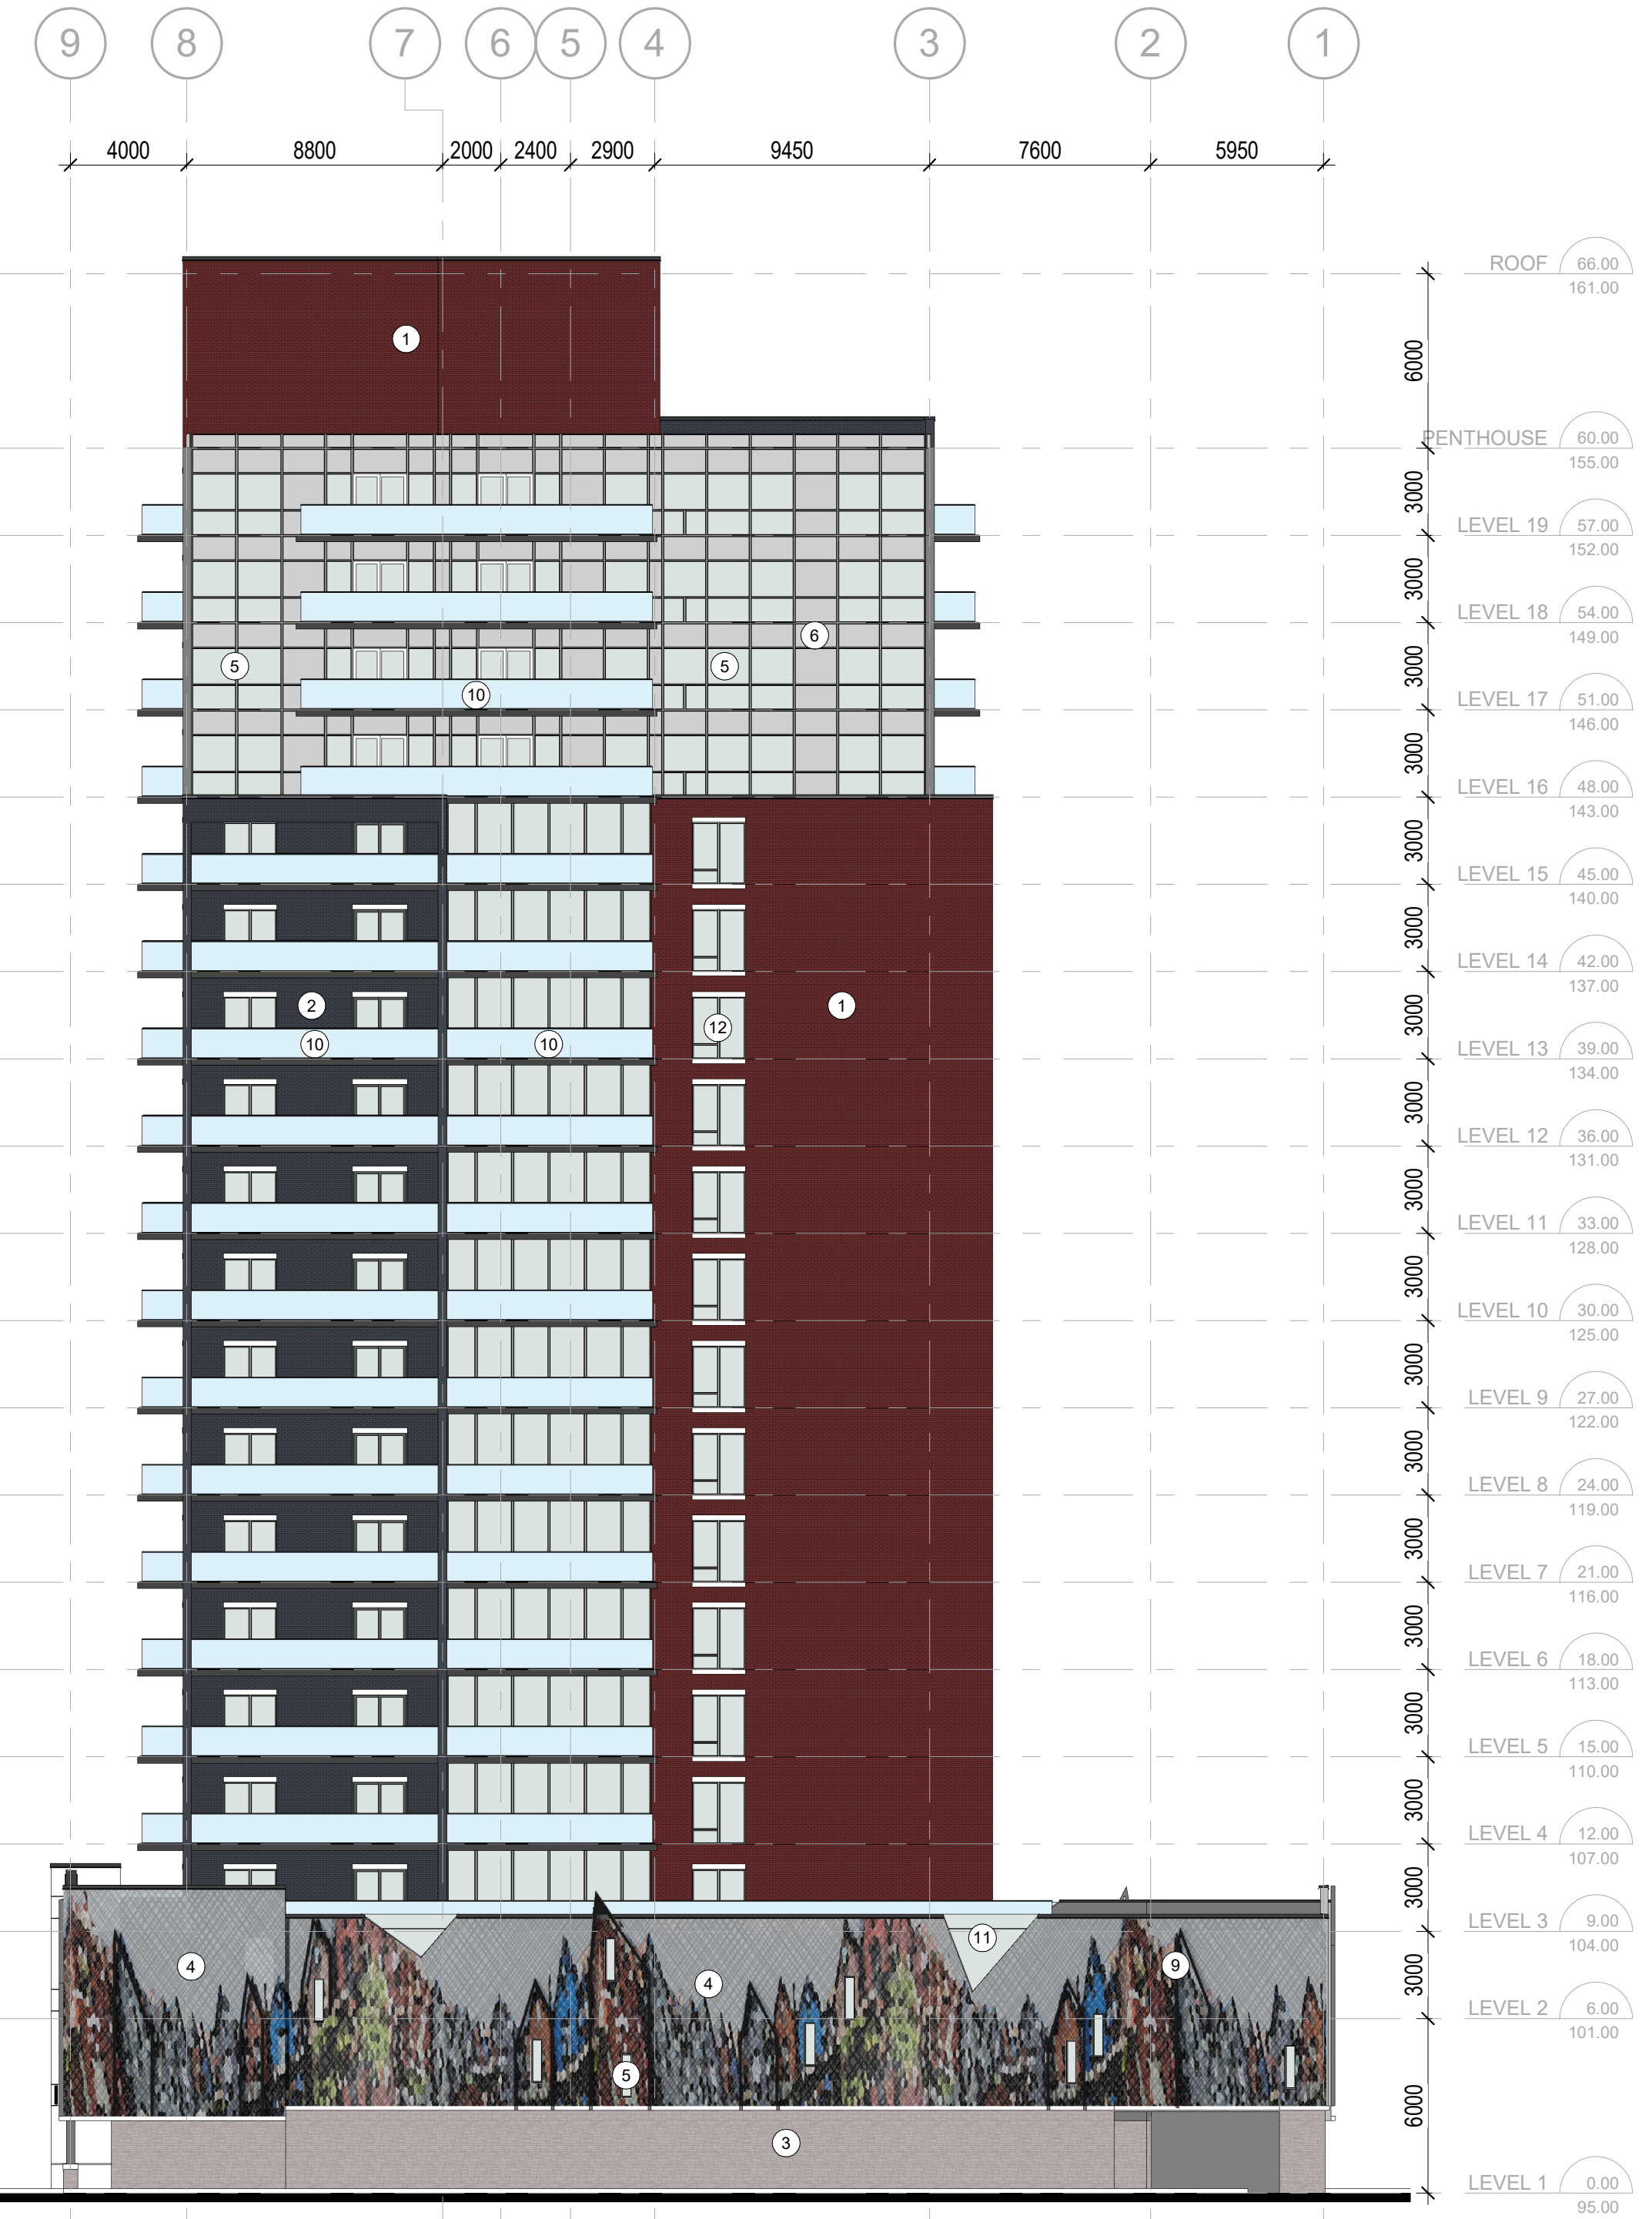
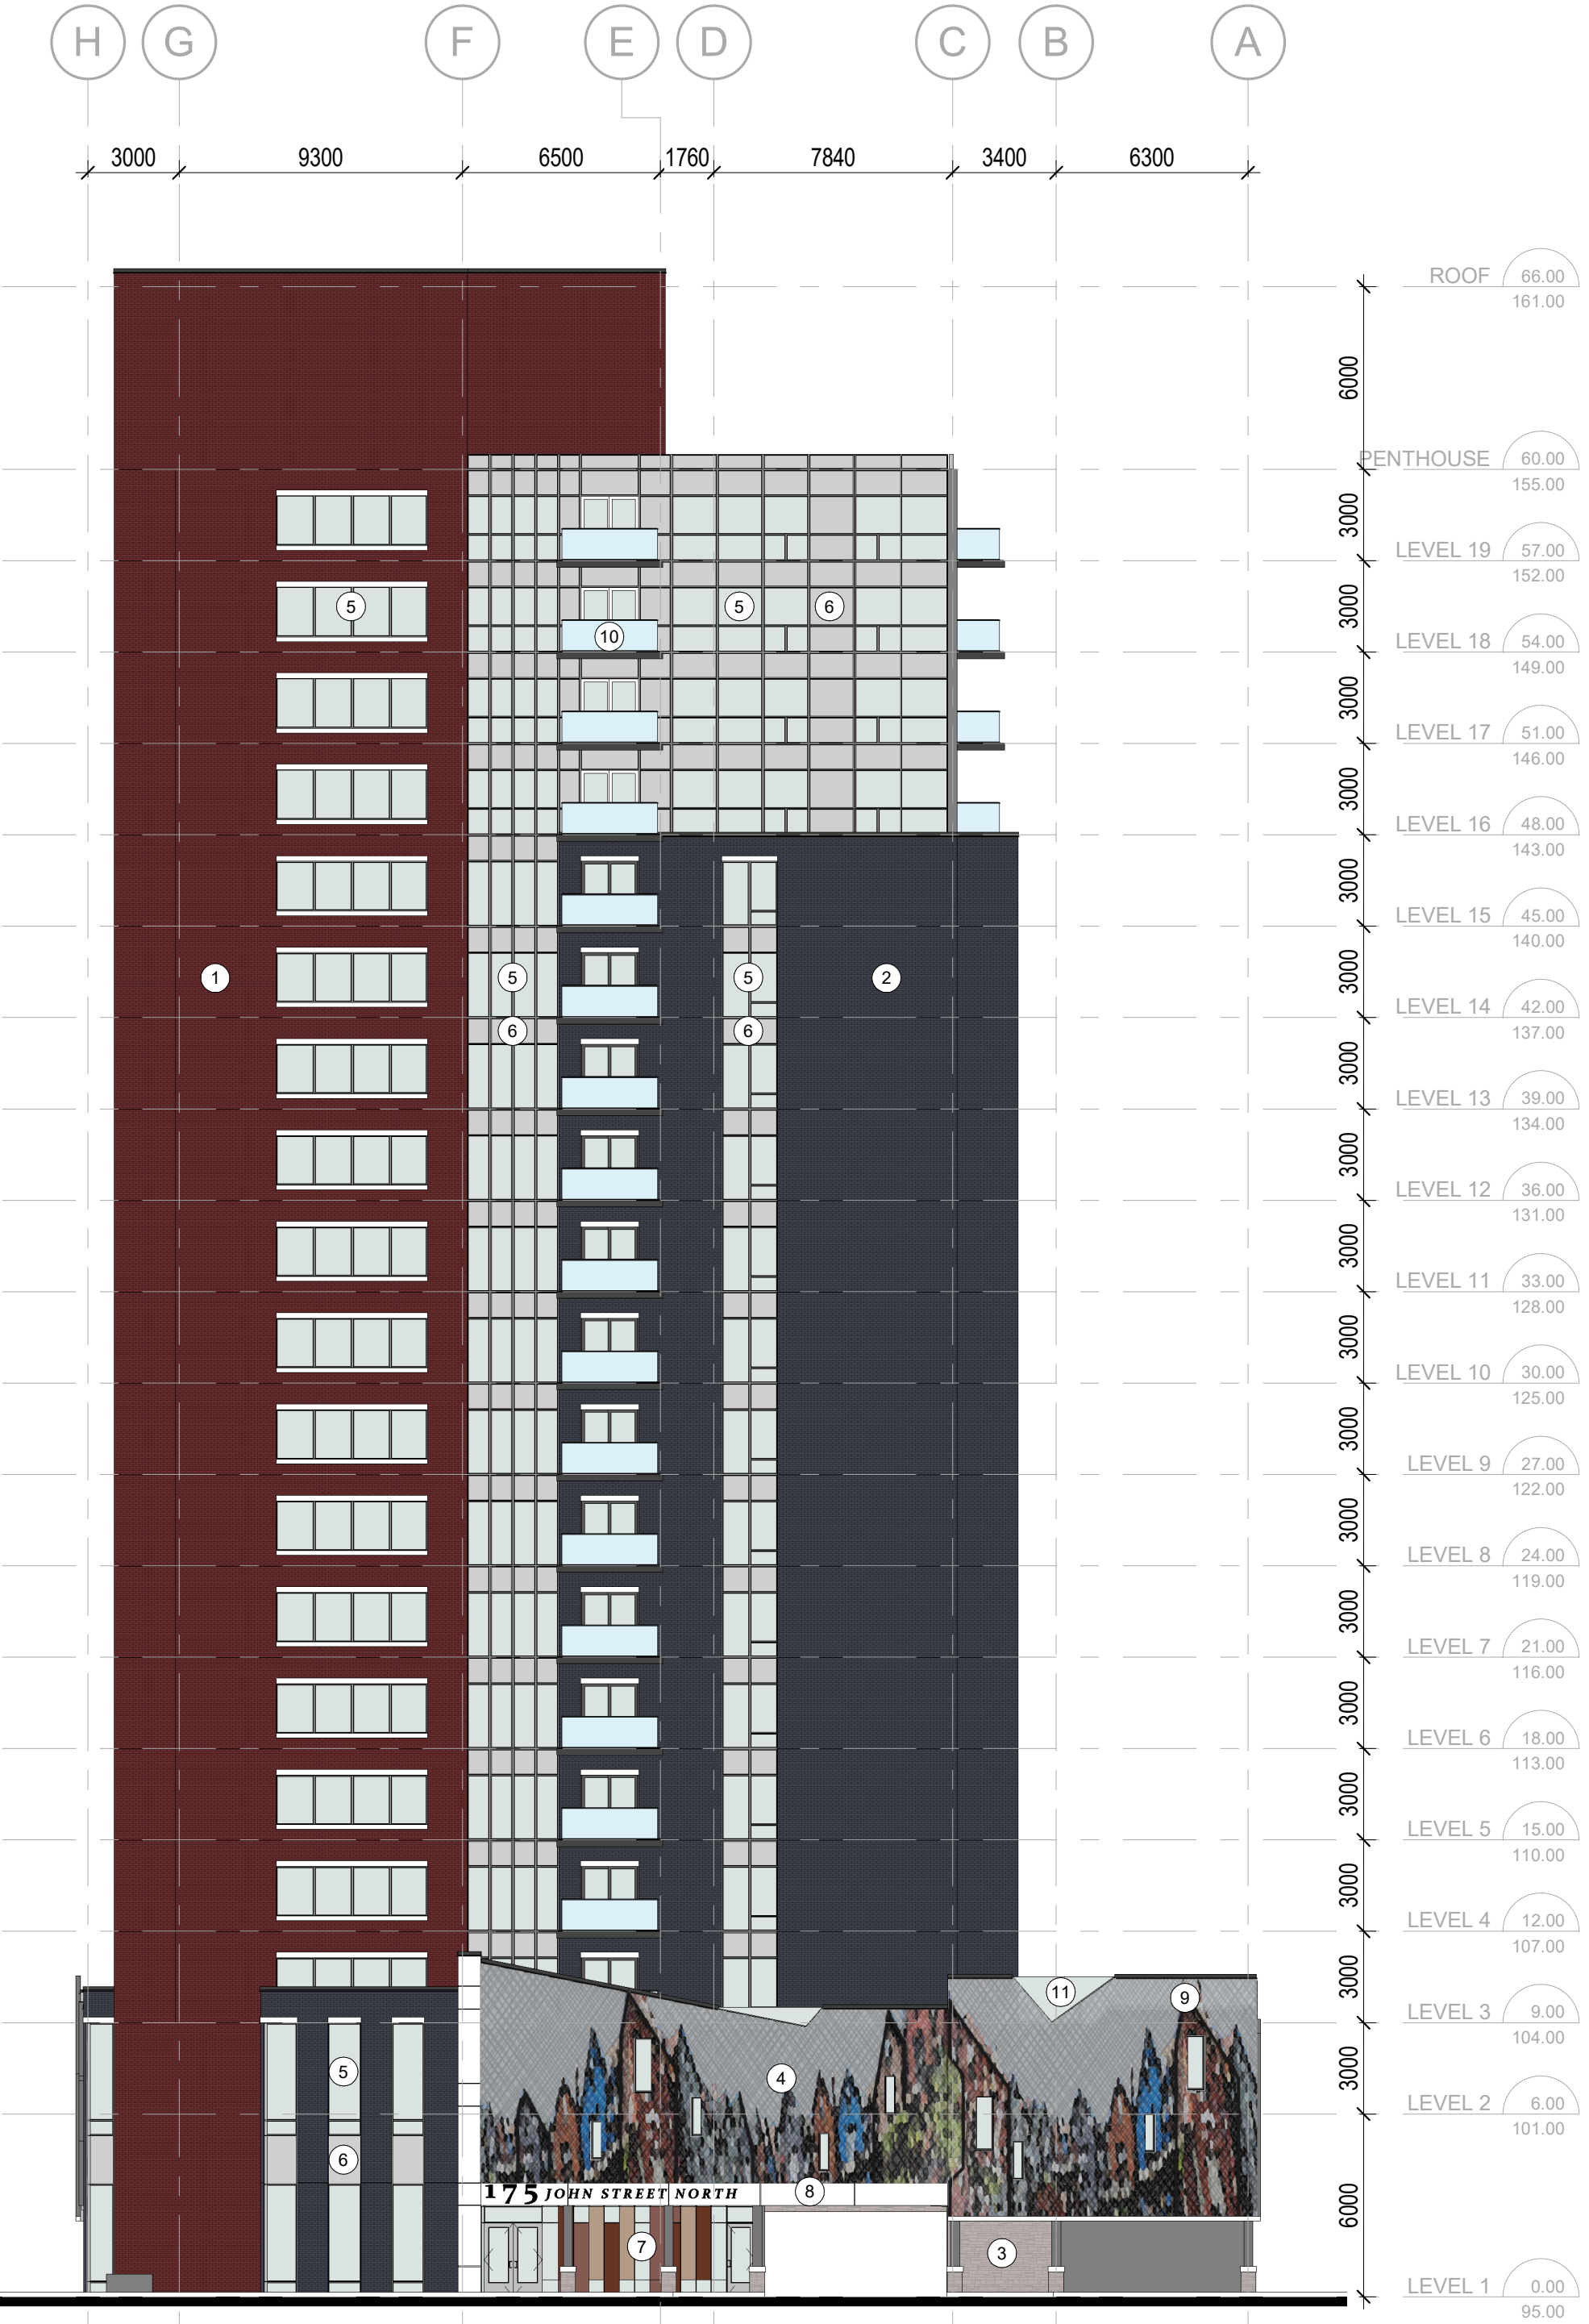


MATERIAL LEGEND	
	① MASONRY - RED BRICK
	② MASONRY - CHARCOAL BRICK
	③ MASONRY - LARGE LIGHT BLOCK
	④ KINETIC METAL SCREEN
	⑤ WINDOW WALL
	⑥ SPANDRAL - COLOUR 1
	⑦ SPANDRAL - FEATURE COLOURS
	⑧ CANOPY
	⑨ FEATURE FRAMES
	⑩ RAILING
	⑪ FEATURE RAILING
	⑫ WINDOW, WITH HEADER & SILL

- GENERAL NOTES**
- DO NOT SCALE DRAWINGS. WRITTEN DIMENSIONS SHALL HAVE PRECEDENCE OVER SCALED DIMENSIONS.
 - ALL WORK SHALL COMPLY WITH THE 2012 ONTARIO BUILDING CODE AND AMENDMENTS.
 - CONTRACTORS MUST CHECK AND VERIFY ALL DIMENSIONS AND SPECIFICATIONS AND REPORT ANY DISCREPANCIES TO THE ARCHITECT BEFORE PROCEEDING WITH THE WORK.
 - ALL CONTRACTORS AND SUB-CONTRACTORS SHALL HAVE A SET OF APPROVED CONSTRUCTION DOCUMENTS ON SITE AT ALL TIMES.
 - ALL DOCUMENTS REMAIN THE PROPERTY OF THE ARCHITECT. UNAUTHORIZED USE, MODIFICATION, AND/OR REPRODUCTION OF THESE DOCUMENTS IS PROHIBITED WITHOUT WRITTEN PERMISSION. THE CONTRACT DOCUMENTS WERE PREPARED BY THE CONSULTANT FOR THE ACCOUNT OF THE OWNER.
 - THE MATERIAL CONTAINED HEREIN REFLECTS THE CONSULTANT'S BEST JUDGEMENT IN LIGHT OF THE INFORMATION AVAILABLE TO HIM AT THE TIME OF PREPARATION. ANY USE WHICH A THIRD PARTY MAKES OF THE CONTRACT DOCUMENTS, OR ANY RELIANCE ON OR DECISIONS TO BE MADE BASED ON THEM ARE THE RESPONSIBILITY OF SUCH THIRD PARTIES.
 - THE CONSULTANT ACCEPTS NO RESPONSIBILITY FOR DAMAGES, IF ANY, SUFFERED BY ANY THIRD PARTY AS A RESULT OF DECISIONS MADE OR ACTIONS BASED ON THE CONTRACT DOCUMENTS.




2 NORTH ELEVATION
1:200



1 EAST ELEVATION
1:200

No.	Date	Revision

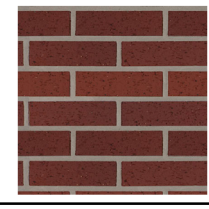


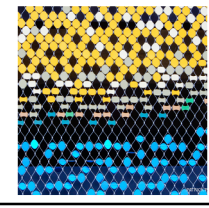
 
 
 
 
 
 


	Project No.	22018
	Project Date	2022-11-18
	Drawn by	CRZ
	Checked by	EJT
	Plot Date / Time	2022-11-18 12:35:14 PM

**175 JOHN ST N,
HAMILTON**

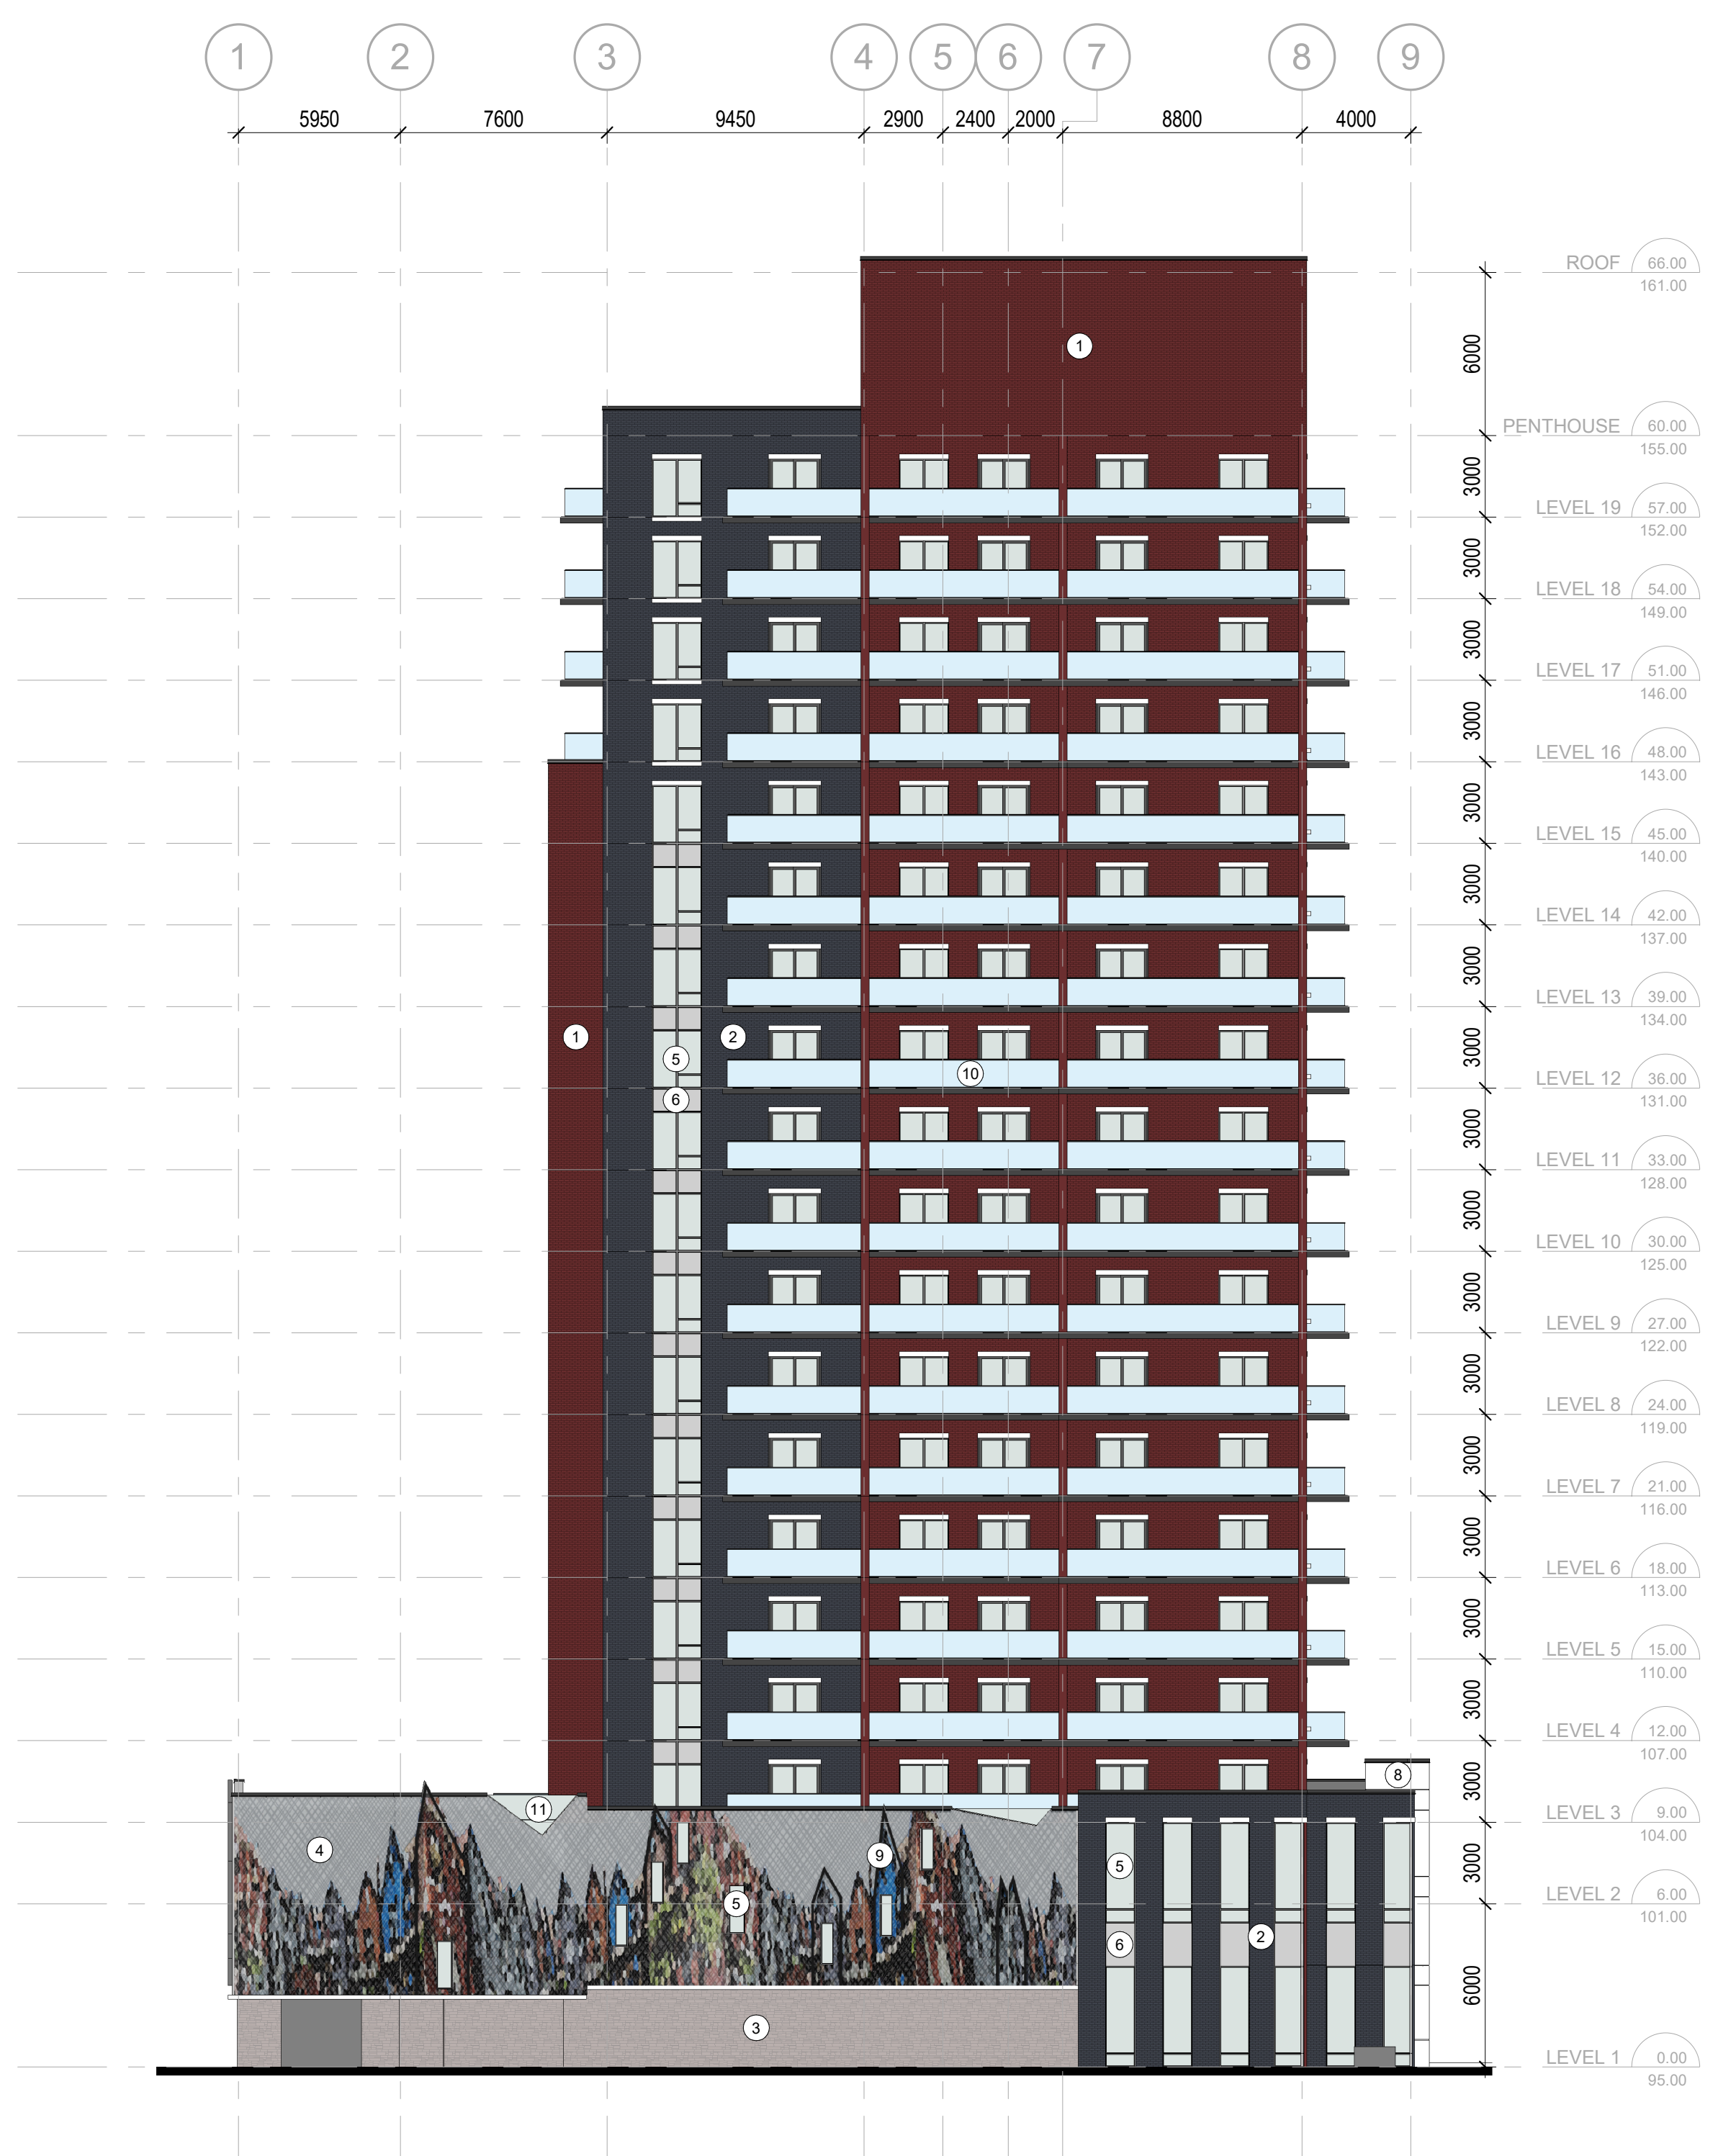
ELEVATIONS

Drawing Scale: As indicated
Status: PRELIMINARY

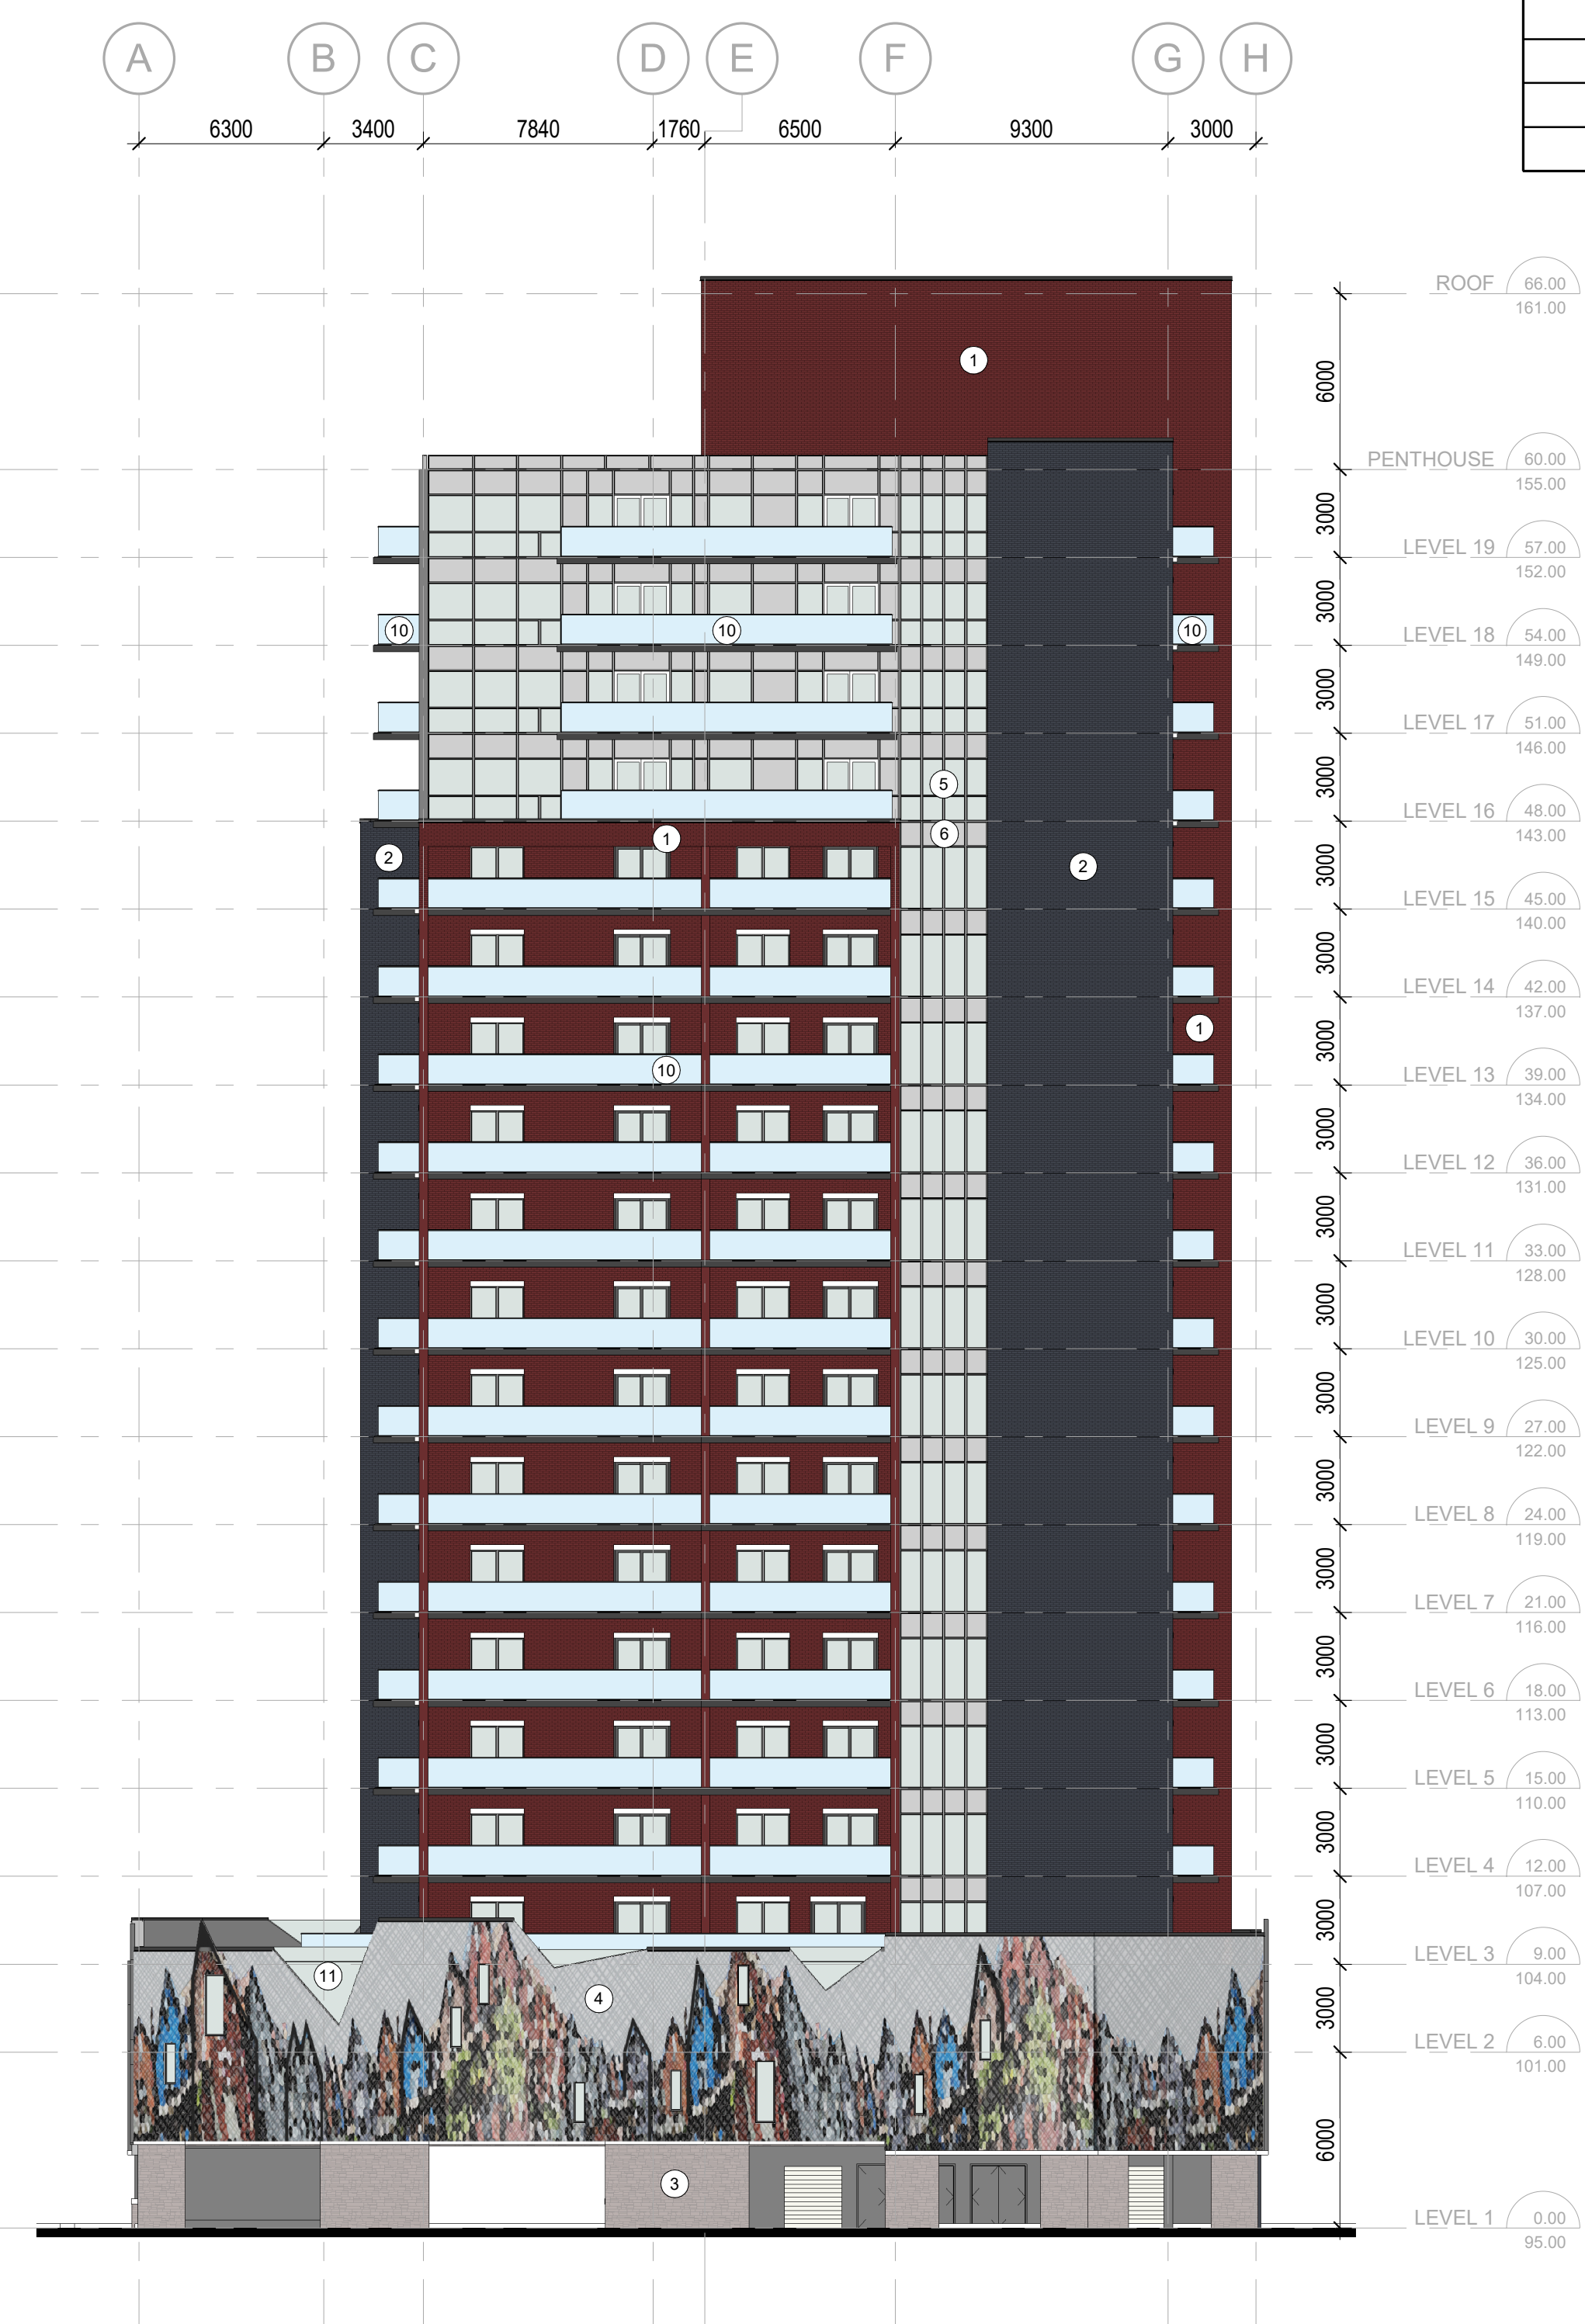
Drawing No.: Revision No.:
D3.1

MATERIAL LEGEND	
	1 MASONRY - RED BRICK
	2 MASONRY - CHARCOAL BRICK
	3 MASONRY - LARGE LIGHT BLOCK
	4 KINETIC METAL SCREEN
	5 WINDOW WALL
	6 SPANDRAL - COLOUR 1
	7 SPANDRAL - FEATURE COLOURS
	8 CANOPY
	9 FEATURE FRAMES
	10 RAILING
	11 FEATURE RAILING
	12 WINDOW, WITH HEADER & SILL

- GENERAL NOTES**
- DO NOT SCALE DRAWINGS. WRITTEN DIMENSIONS SHALL HAVE PRECEDENCE OVER SCALED DIMENSIONS.
 - ALL WORK SHALL COMPLY WITH THE 2012 ONTARIO BUILDING CODE AND AMENDMENTS.
 - CONTRACTORS MUST CHECK AND VERIFY ALL DIMENSIONS AND SPECIFICATIONS AND REPORT ANY DISCREPANCIES TO THE ARCHITECT BEFORE PROCEEDING WITH THE WORK.
 - ALL CONTRACTORS AND SUB-CONTRACTORS SHALL HAVE A SET OF APPROVED CONSTRUCTION DOCUMENTS ON SITE AT ALL TIMES.
 - ALL DOCUMENTS REMAIN THE PROPERTY OF THE ARCHITECT. UNAUTHORIZED USE, MODIFICATION, AND/OR REPRODUCTION OF THESE DOCUMENTS IS PROHIBITED WITHOUT WRITTEN PERMISSION. THE CONTRACT DOCUMENTS WERE PREPARED BY THE CONSULTANT FOR THE ACCOUNT OF THE OWNER.
 - THE MATERIAL CONTAINED HEREIN REFLECTS THE CONSULTANT'S BEST JUDGEMENT IN LIGHT OF THE INFORMATION AVAILABLE TO HIM AT THE TIME OF PREPARATION. ANY USE WHICH A THIRD PARTY MAKES OF THE CONTRACT DOCUMENTS, OR ANY RELIANCE ON OR DECISIONS TO BE MADE BASED ON THEM ARE THE RESPONSIBILITY OF SUCH THIRD PARTIES.
 - THE CONSULTANT ACCEPTS NO RESPONSIBILITY FOR DAMAGES, IF ANY, SUFFERED BY ANY THIRD PARTY AS A RESULT OF DECISIONS MADE OR ACTIONS BASED ON THE CONTRACT DOCUMENTS.



2 SOUTH ELEVATION
1:200



1 WEST ELEVATION
1:200

No.	Date	Revision

srm
ARCHITECTS INC.

Project No: 22018
Project Date: 2022-11-18
Drawn by: CRZ
Checked by: EJT
Plot Date / Time: 2022-11-18 12:35:17 PM

**175 JOHN ST N,
HAMILTON**

ELEVATIONS

Drawing Scale: As indicated
Status: PRELIMINARY

Drawing No. Revision No.

PRELIMINARY

D3.2