




ALL DRAWINGS MAY BE TO BE SUBJECT TO CHANGE DUE TO COMMENT ALL DRAWINGS AND SPECIFICATIONS ARE THE PROPERTY OF THE ARCHITECTS AND MUST BE RETURNED AT THE COMPLETION OF THE WORL

	_			
		DATE	l .	
DRAWING SETS ISSUED		(DD,MM,YY)	BY	
-	1.	-	-	
	—	ļ!		
	┼	<b></b>		
	₩	<del> </del>		
	+			
	+			
	+-			
	+			
	†			
	↓		ļ	
	↓		<b>H</b>	
	—	ļ	<b> </b>	
	—	<b></b>		
	₩			
ALL PREVIOUS ISSUES OF THIS DRAWING ARE SUPERSEDED				

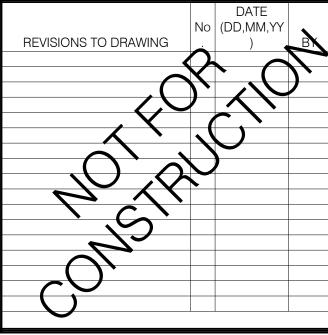

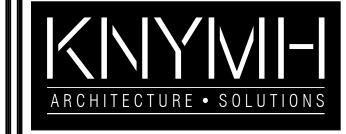

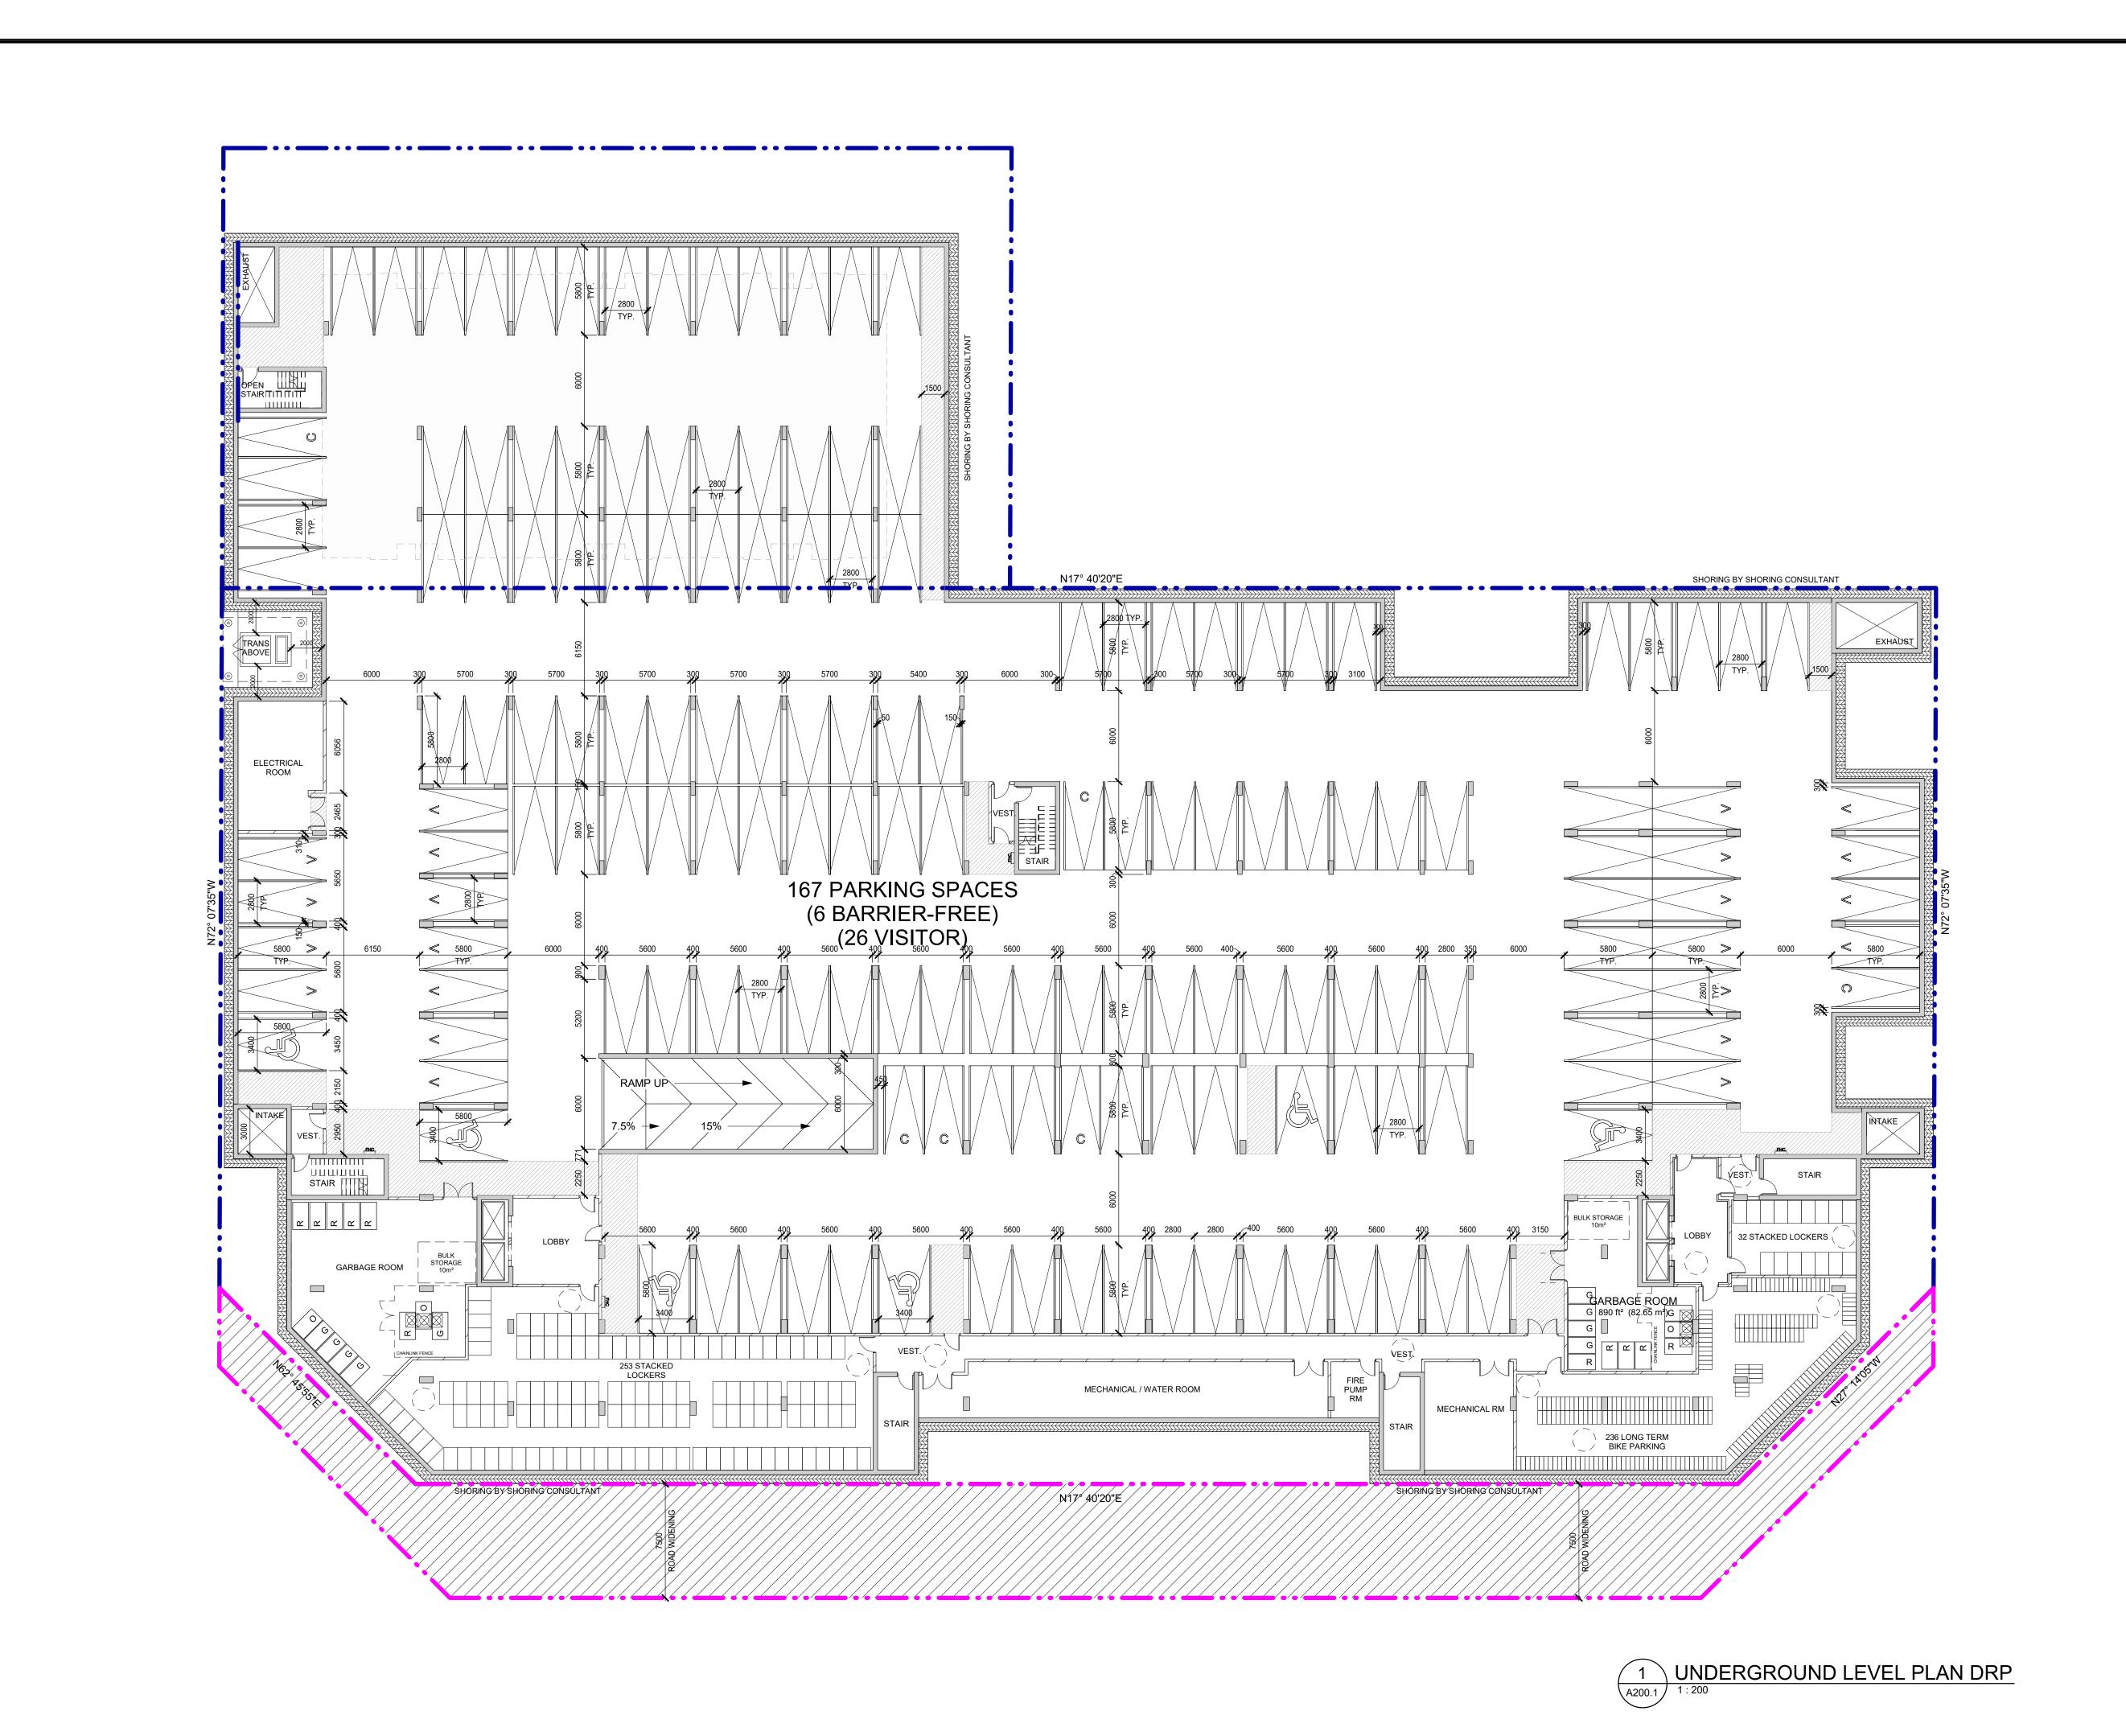

CONTRACTOR MUST CHECK AND VERIFY ALL DIMENSIONS AND JOB CONDITIONS BEFORE PROCEEDING WITH WORK ALL DRAWINGS MAY BE TO BE SUBJECT TO CHANGE DUE TO COMMENTS FROM MUNICIPAL DEPARTMENTS AND OTHER AGENCIES WITH AUTHOURITY ALL DRAWINGS AND SPECIFICATIONS ARE THE PROPERTY OF THE ARCHITECTS AND MUST BE RETURNED AT THE COMPLETION OF THE WORK THE CONTRACTOR WORKING FROM DRAWINGS NOT SPECIFICALLY MARKE FOR ANY CORRECTIONS OR DAMAGES RESULTING FROM HIS OR HER WORK

No. DRAWING SHEET NUMBER

DATE lo. (DD,MM,YY) BY DRAWING SETS ISSUED

ALL PREVIOUS ISSUES OF THIS DRAWING ARE SUPERSEDED




**BUILDING PERMIT NUMBER:** NOT FOR CONSTRUCTION WITHOUT PERMIT



KNYMH INC. 1006 SKYVIEW DRIVE • SUITE 101 BURLINGTON, ONTARIO • L7P 0V1 T 905.639.6595 F 905.639.0394

info@knymh.com

www.knymh.com

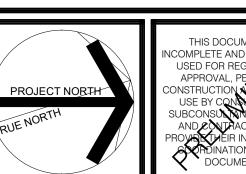



**ROYAL JAMES II** 

1694 UPPER JAMES ST. HAMILTON, ONTARIO


PLOT DATE:

UNDERGROUND FLOOR PLAN

2025-08-06

22064 Author Checker

A200.1

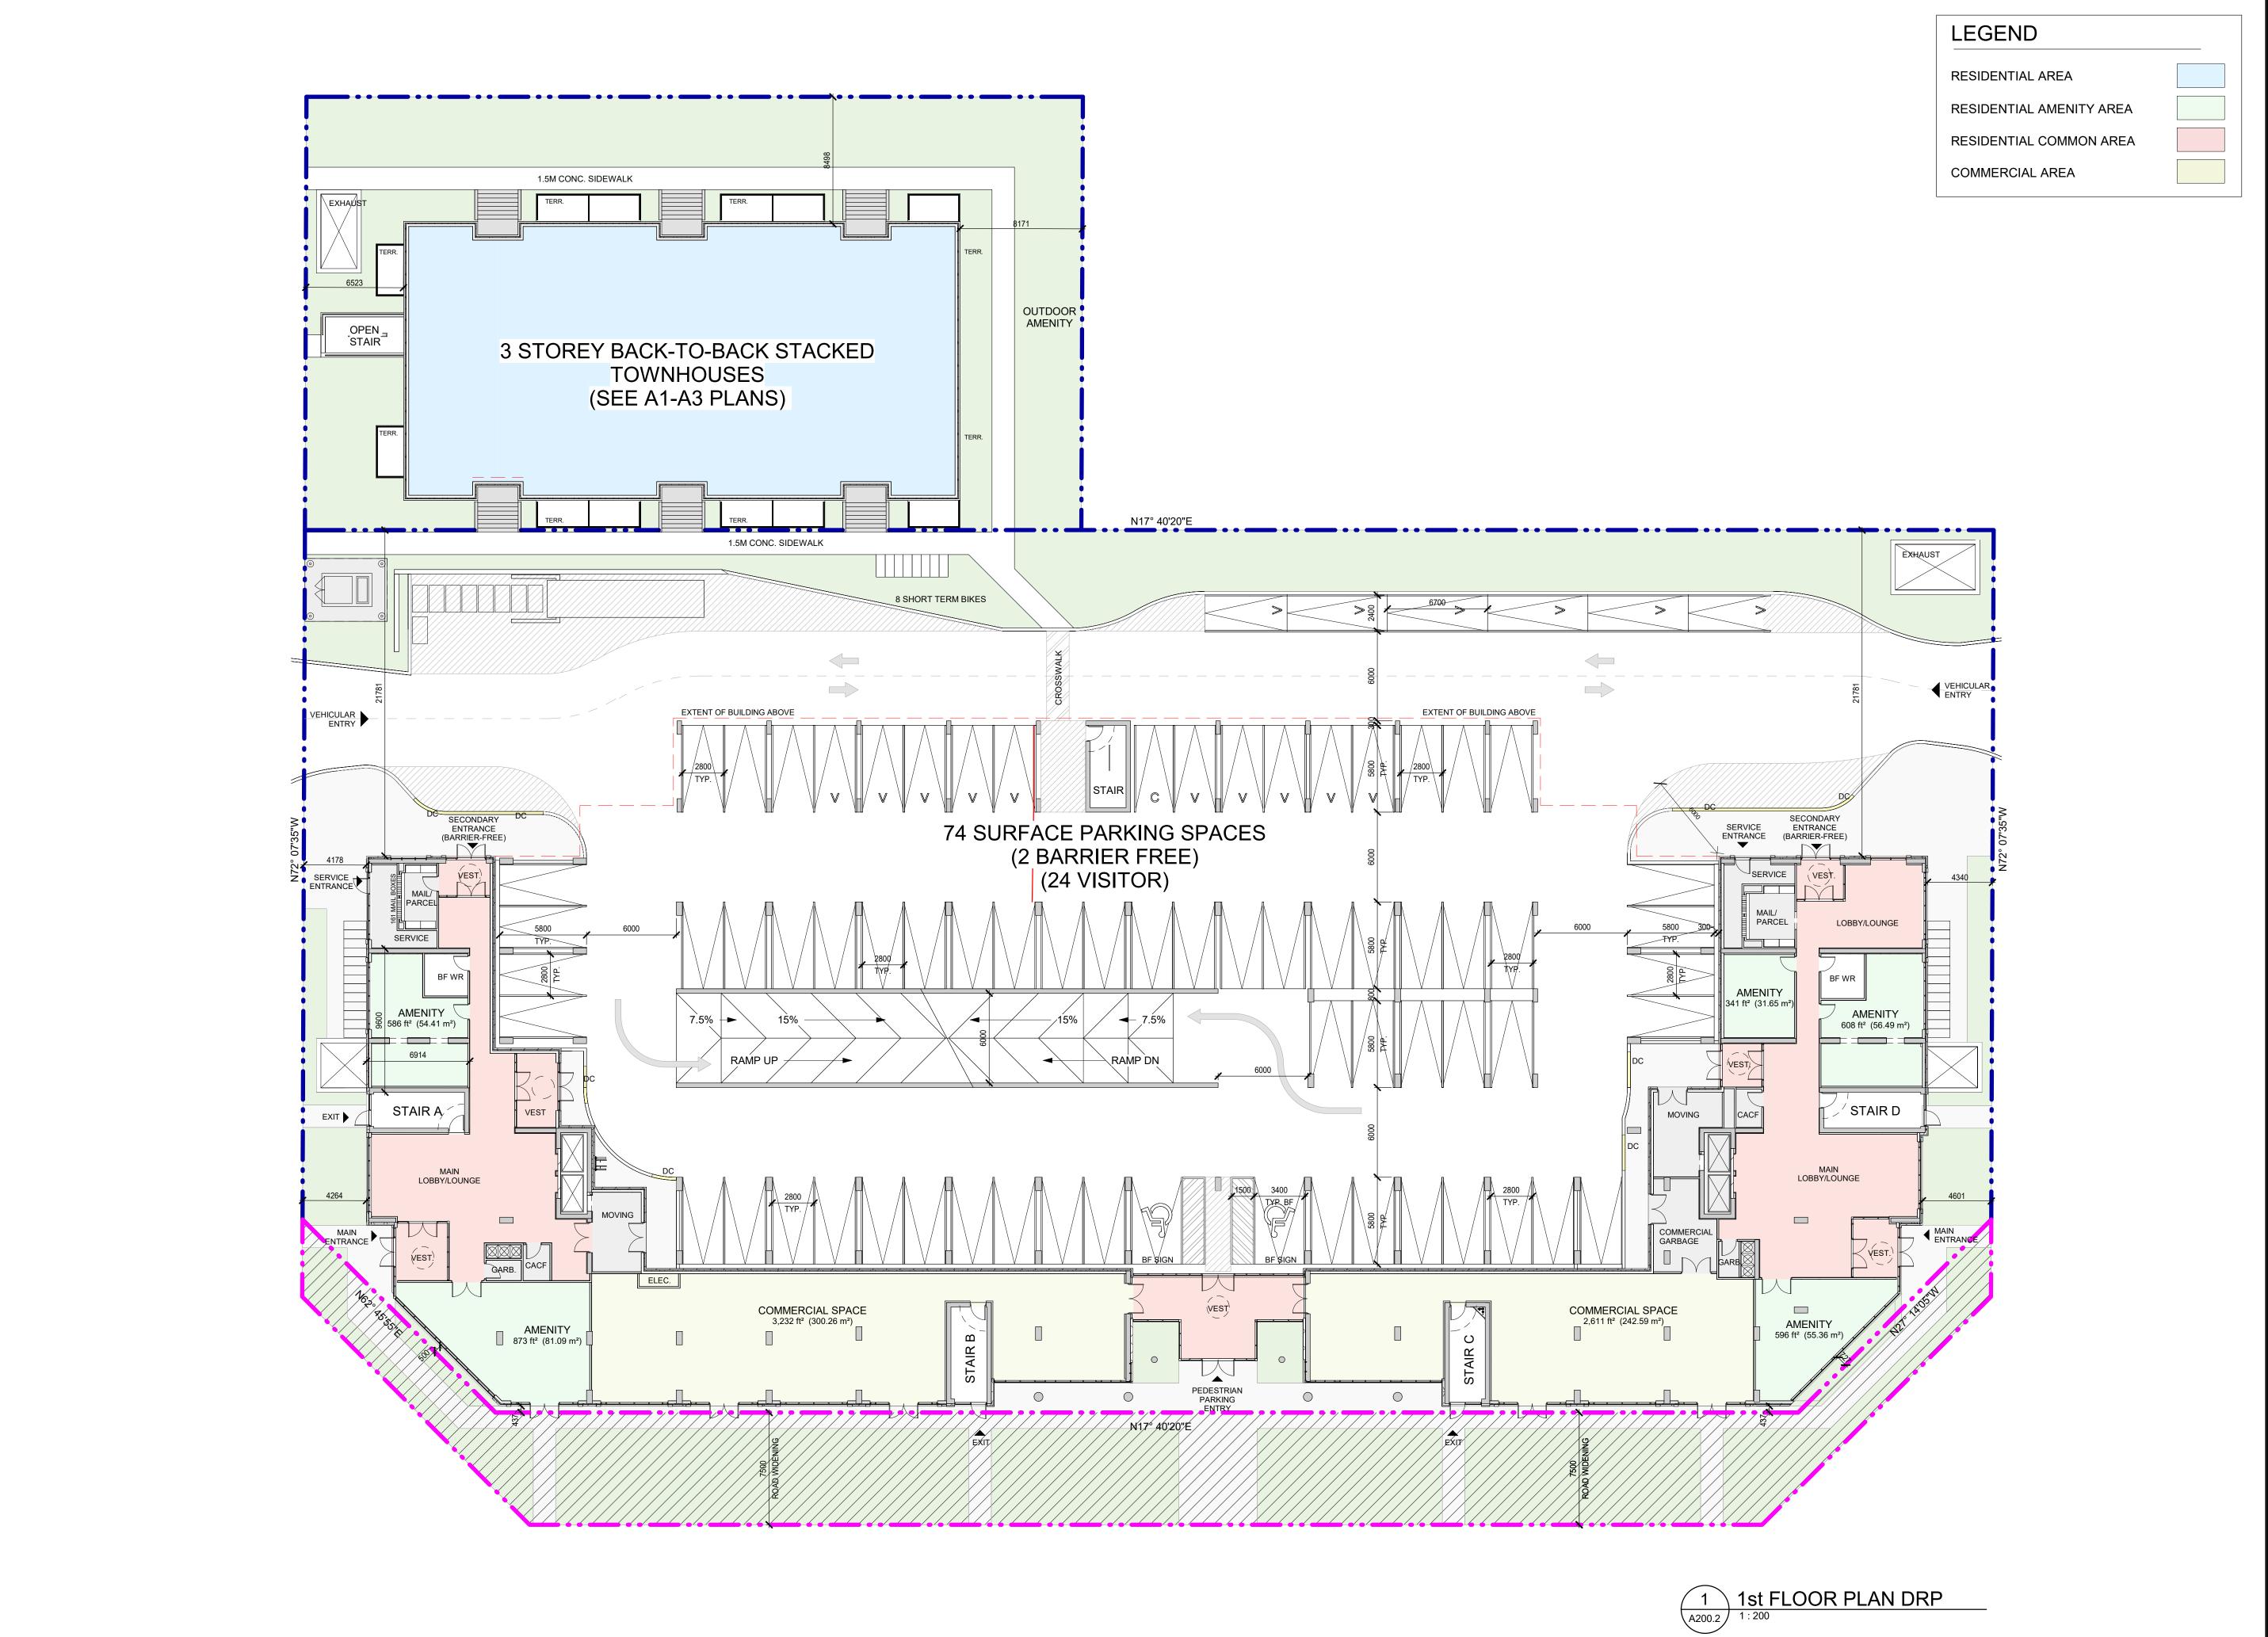

CONTRACTOR MUST CHECK AND VERIFY ALL DIMENSIONS AND JOB
CONDITIONS BEFORE PROCEEDING WITH WORK

ALL DRAWINGS MAY BE TO BE SUBJECT TO CHANGE DUE TO COMMENTS
FROM MUNICIPAL DEPARTMENTS AND OTHER AGENCIES WITH AUTHOURITY
ALL DRAWINGS AND SPECIFICATIONS ARE THE PROPERTY OF THE
ARCHITECTS AND MUST BE RETURNED AT THE COMPLETION OF THE WORK
THE CONTRACTOR WORKING FROM DRAWINGS NOT SPECIFICALLY MARKEE
"FOR CONSTRUCTION" MUST ASSUME FULL RESPONSIBILITY AND BEAR COST
FOR ANY CORRECTIONS OR DAMAGES RESULTING FROM HIS OR HER WORK

EY TO DETAIL LOCATION

NO. DETAIL NUMBER


DRAWING SHEET NUMBER

DRAWING SETS ISSUED

No. (DD,MM,YY)

BY

1. - 
ALL PREVIOUS ISSUES OF THIS DRAWING ARE SUPERSEDED

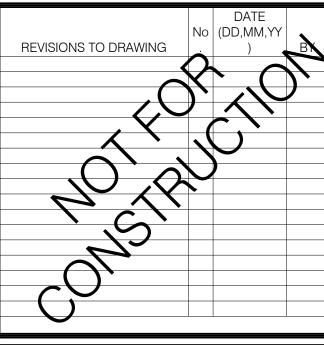


BUILDING PERMIT NUMBER:

NOT FOR CONSTRUCTION WITHOUT PERMIT



KNYMH INC. 1006 SKYVIEW DRIVE • SUITE 101 BURLINGTON, ONTARIO • L7P 0V1 T 905.639.6595 F 905.639.0394

www.knymh.com

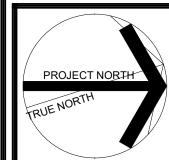

THIS DOCUMENT IS
INCOMPLETE AND MAY NOT BE
USED FOR REGULATORY
APPROVAL, PERNITOR
CONSTRUCTION AND ARE FOR
USE BY CONSULTANTS,
SUBCONSULTANTS, OWNER
AND CONTRACTORS TO
PROVED THEIR INPUT TO THE
CONTRACTOR OF THIS
DOCUMENT.

info@knymh.com



ROYAL JAMES II

1694 UPPER JAMES ST. HAMILTON, ONTARIO

DRAWING SHEET TI

1st FLOOR PLAN

DRAWING SCALE:
As indicated


PLOT DATE:


2025-08-06

22064

DRAWN BY: CHECKED BY: DRAWING SI

A200.2

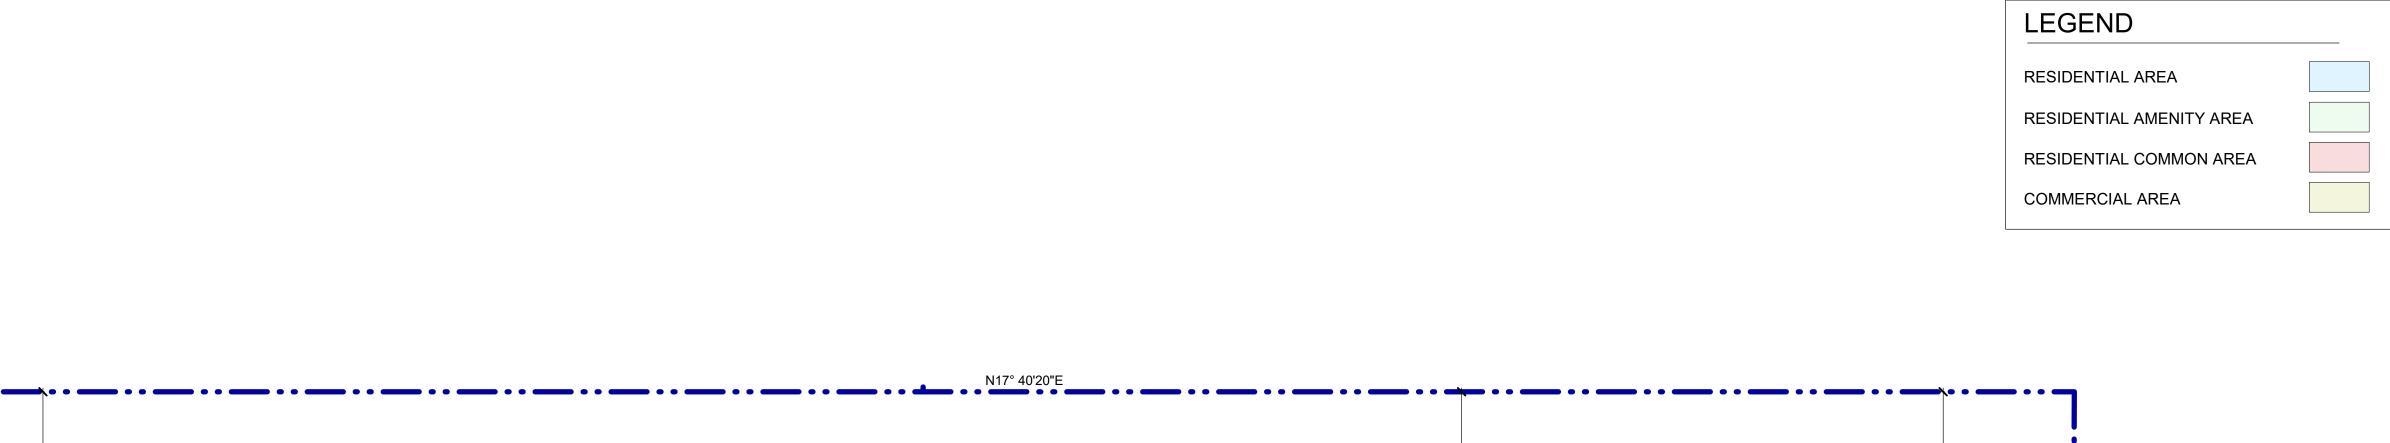

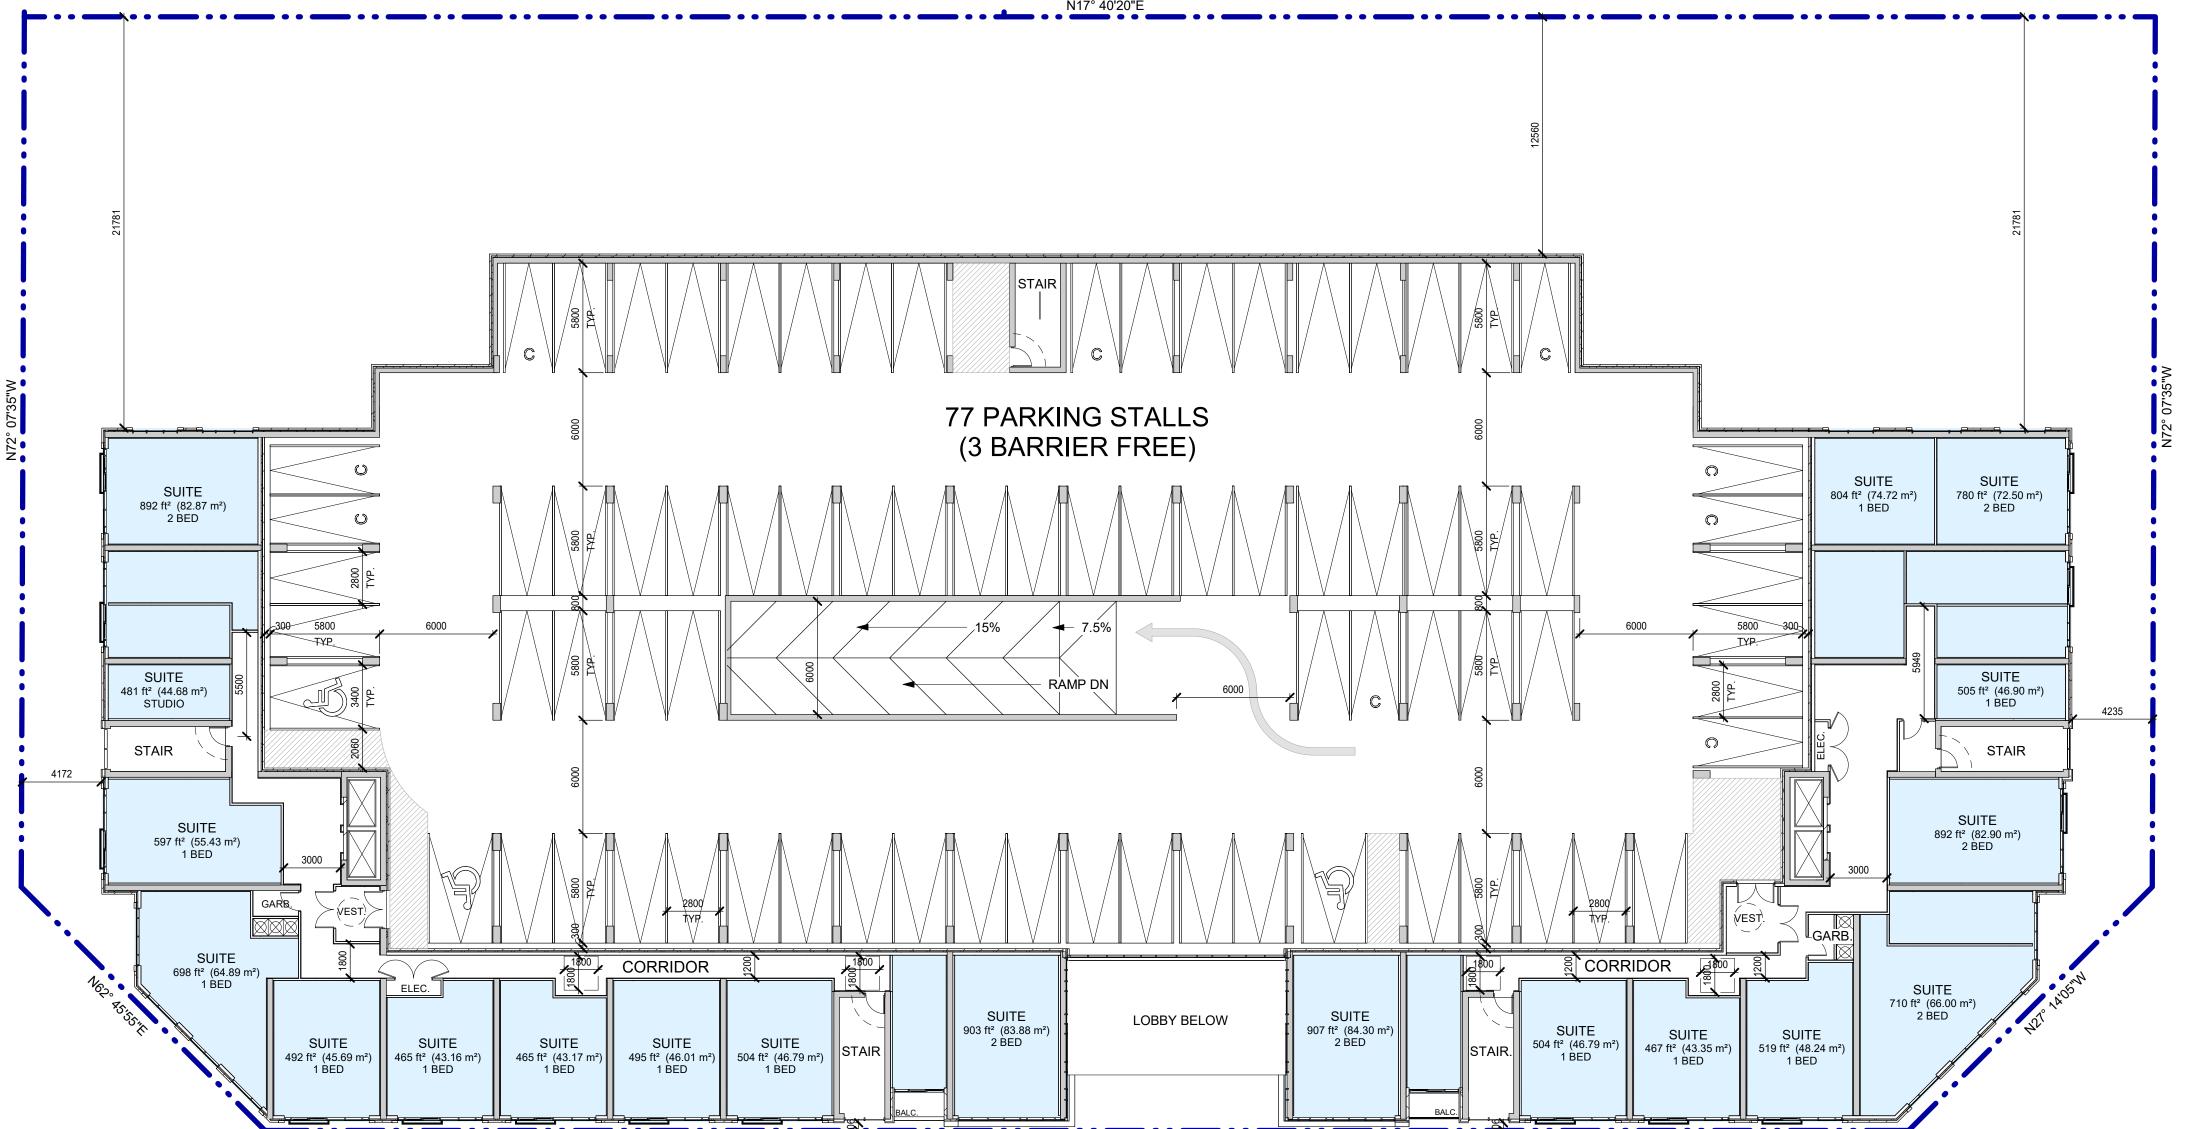

N17° 40'20"E

2nd FLOOR PLAN DRP

CONTRACTOR MUST CHECK AND VERIFY ALL DIMENSIONS AND JOB CONDITIONS BEFORE PROCEEDING WITH WORK


ALL DRAWINGS MAY BE TO BE SUBJECT TO CHANGE DUE TO COMMENTS FROM MUNICIPAL DEPARTMENTS AND OTHER AGENCIES WITH AUTHOURITY ALL DRAWINGS AND SPECIFICATIONS ARE THE PROPERTY OF THE ARCHITECTS AND MUST BE RETURNED AT THE COMPLETION OF THE WORK THE CONTRACTOR WORKING FROM DRAWINGS NOT SPECIFICALLY MARKEE "FOR CONSTRUCTION" MUST ASSUME FULL RESPONSIBILITY AND BEAR COST FOR ANY CORRECTIONS OR DAMAGES RESULTING FROM HIS OR HER WORK

TO DETAIL LOCATION


No. DETAIL NUMBER

No. DRAWING SHEET NUMBE

DRAWING SETS ISSUED	No.	DATE (DD,MM,YY)	BY	
-	1.	-	-	
ALL PREVIOUS ISSUES OF THIS DRAWING ARE SUPERSEDED				

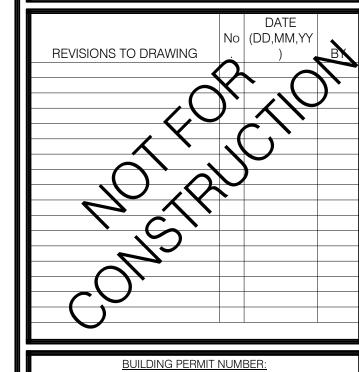


NOT FOR CONSTRUCTION WITHOUT PERMIT

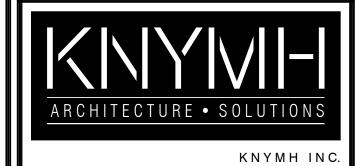

1006 SKYVIEW DRIVE • SUITE 101 BURLINGTON, ONTARIO • L7P 0V1 T 905.639.6595 F 905.639.0394

www.knymh.com

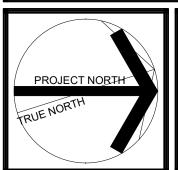

THIS DOCUMENT IS INCOMPLETE AND MAY NOT BUSED FOR REGULATORY APPROVAL, PERMITOR CONSTRUCTION AND ARE FOIL USE BY CONSULTANTS, SUBCONSULTANTS, OWNER AND CONTRACTORS TO PROVENTIALIR INPUT TO THE CONTRACTION OF THIS DOCUMENT.

info@knymh.com



**ROYAL JAMES II** 

1694 UPPER JAMES ST. HAMILTON, ONTARIO

DRAWING SHEET

2nd FLOOR PLAN

DRAWING SCALE:

As indicated

2025-08-06


PLOT DATE:


22064

DRAWN BY: CHECKED BY: DRAWING SHEET N

Author Checker

\_\_\_\_ A200.3

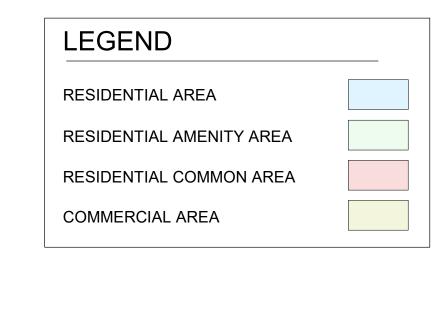


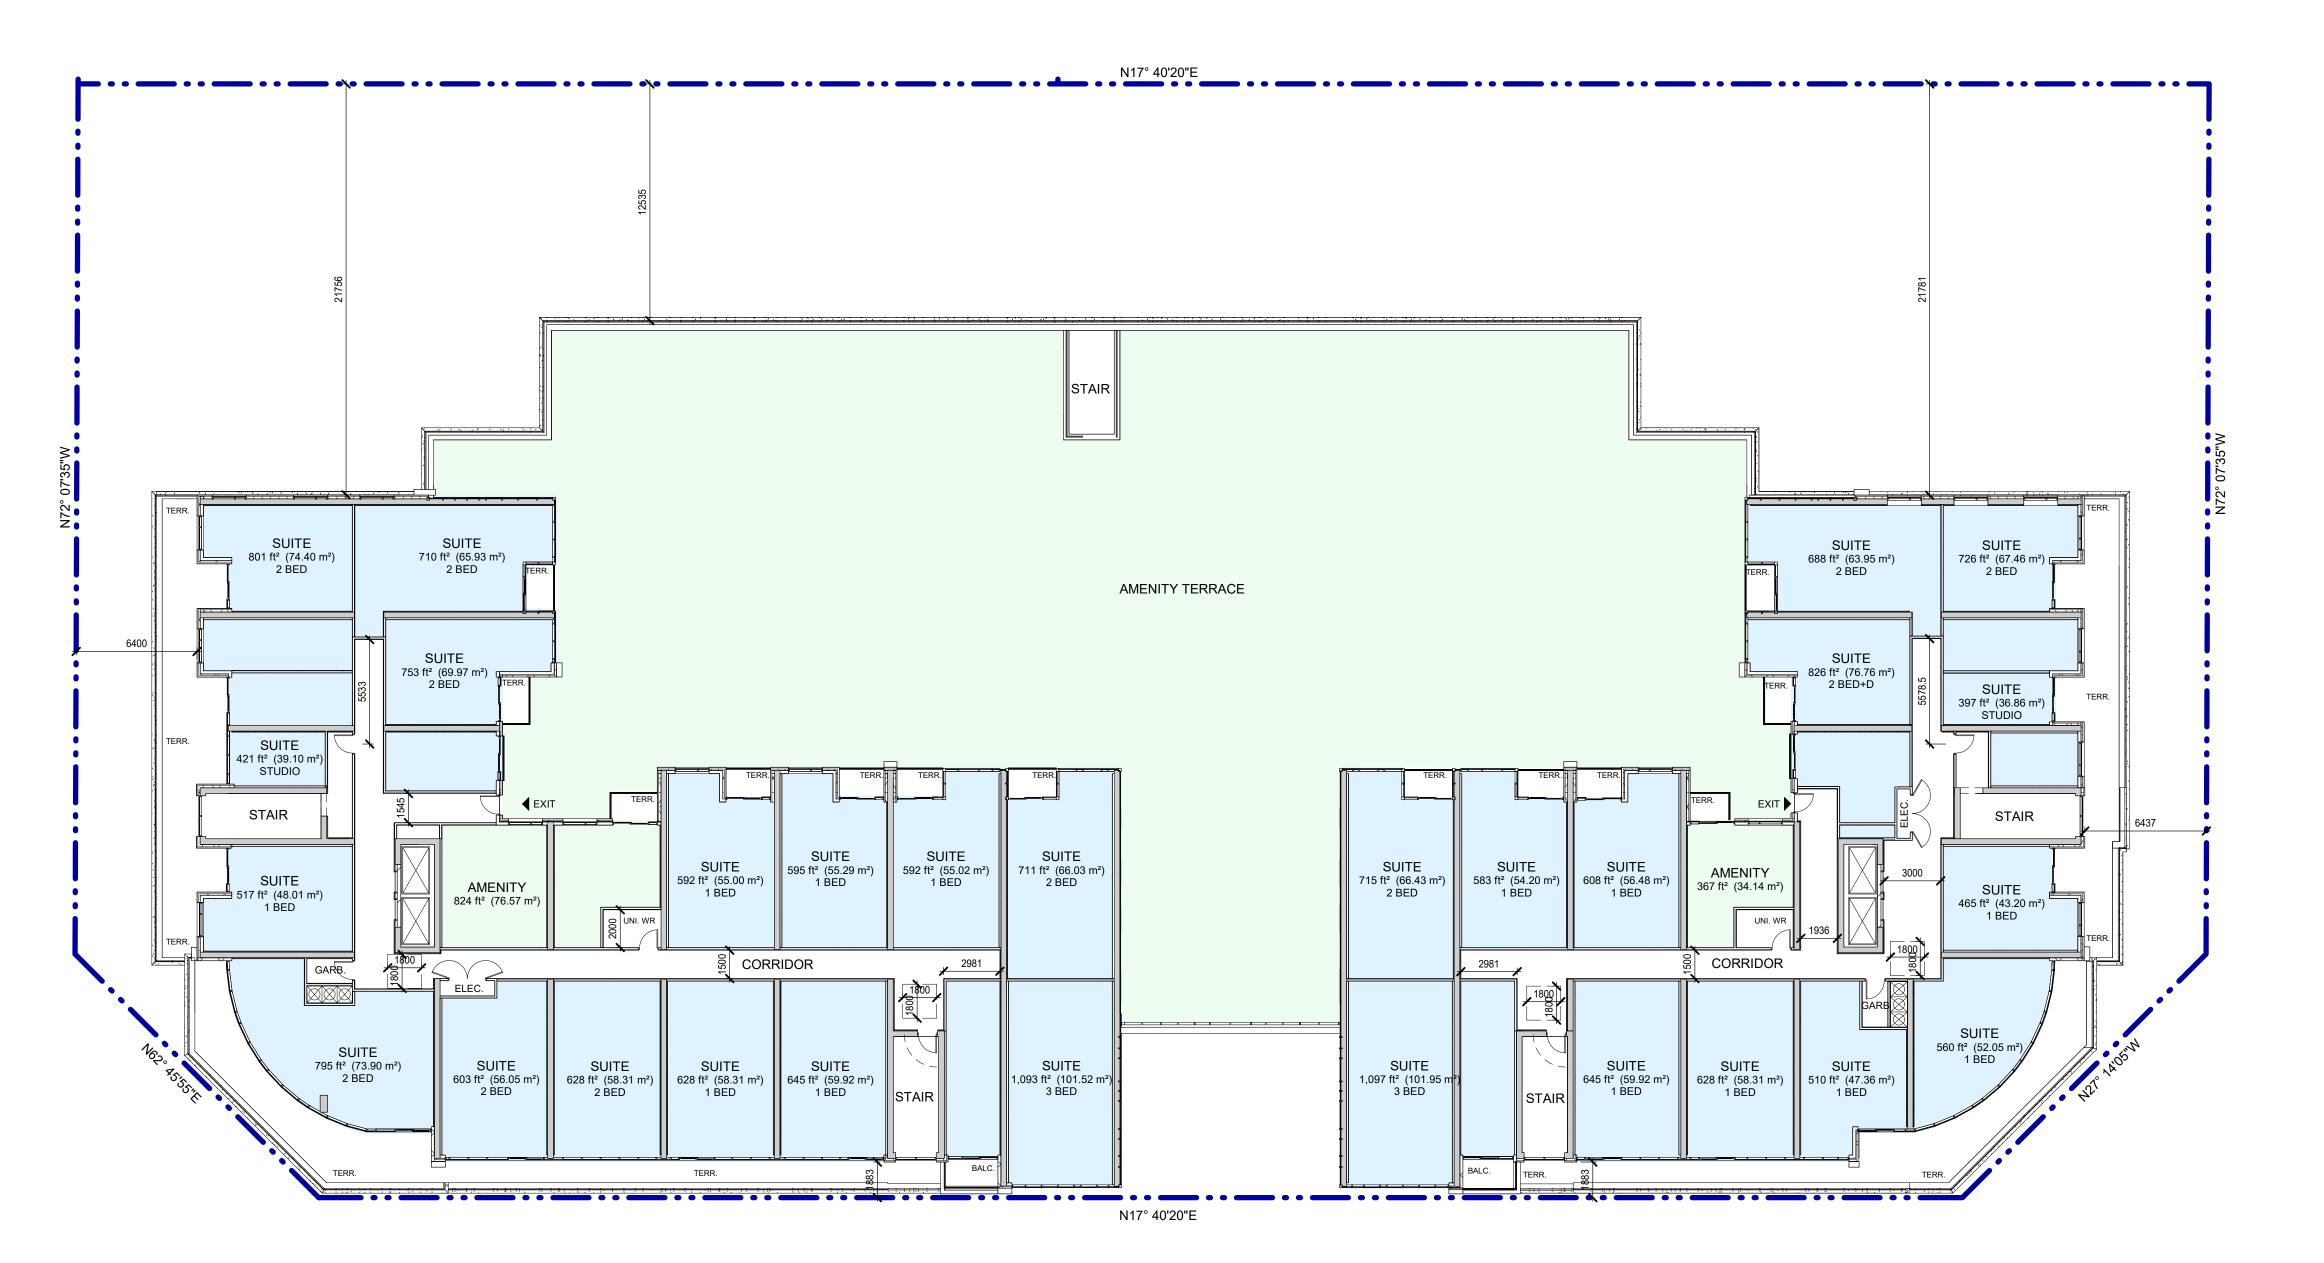

1 3rd FLOOR PLAN DRP

CONTRACTOR MUST CHECK AND VERIFY ALL DIMENSIONS AND JOB CONDITIONS BEFORE PROCEEDING WITH WORK ALL DRAWINGS MAY BE TO BE SUBJECT TO CHANGE DUE TO COMMENTS FROM MUNICIPAL DEPARTMENTS AND OTHER AGENCIES WITH AUTHOURITY ALL DRAWINGS AND SPECIFICATIONS ARE THE PROPERTY OF THE ARCHITECTS AND MUST BE RETURNED AT THE COMPLETION OF THE WORK THE CONTRACTOR WORKING FROM DRAWINGS NOT SPECIFICALLY MARKED FOR ANY CORRECTIONS OR DAMAGES RESULTING FROM HIS OR HER WORK

	I	DATE	
DD AVAIN LO CETO LOCULED	<b>.</b> .	DATE	D) (
DRAWING SETS ISSUED		(DD,MM,YY)	BY
-	1.	-	-
ALL PREVIOUS ISSUES OF THIS DRAWING ARE SUPERSEDED			

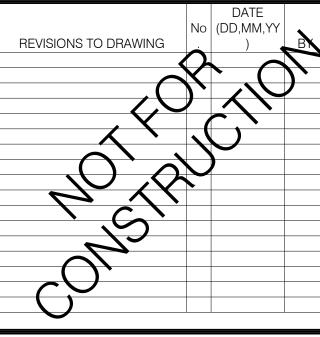


**BUILDING PERMIT NUMBER:** NOT FOR CONSTRUCTION WITHOUT PERMIT



KNYMH INC. 1006 SKYVIEW DRIVE • SUITE 101 BURLINGTON, ONTARIO • L7P 0V1 T 905.639.6595 F 905.639.0394

info@knymh.com

www.knymh.com

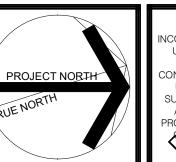



**ROYAL JAMES II** 


1694 UPPER JAMES ST. HAMILTON, ONTARIO

3rd FLOOR PLAN

22064

Author

A200.4 PLOT DATE: 2025-08-06

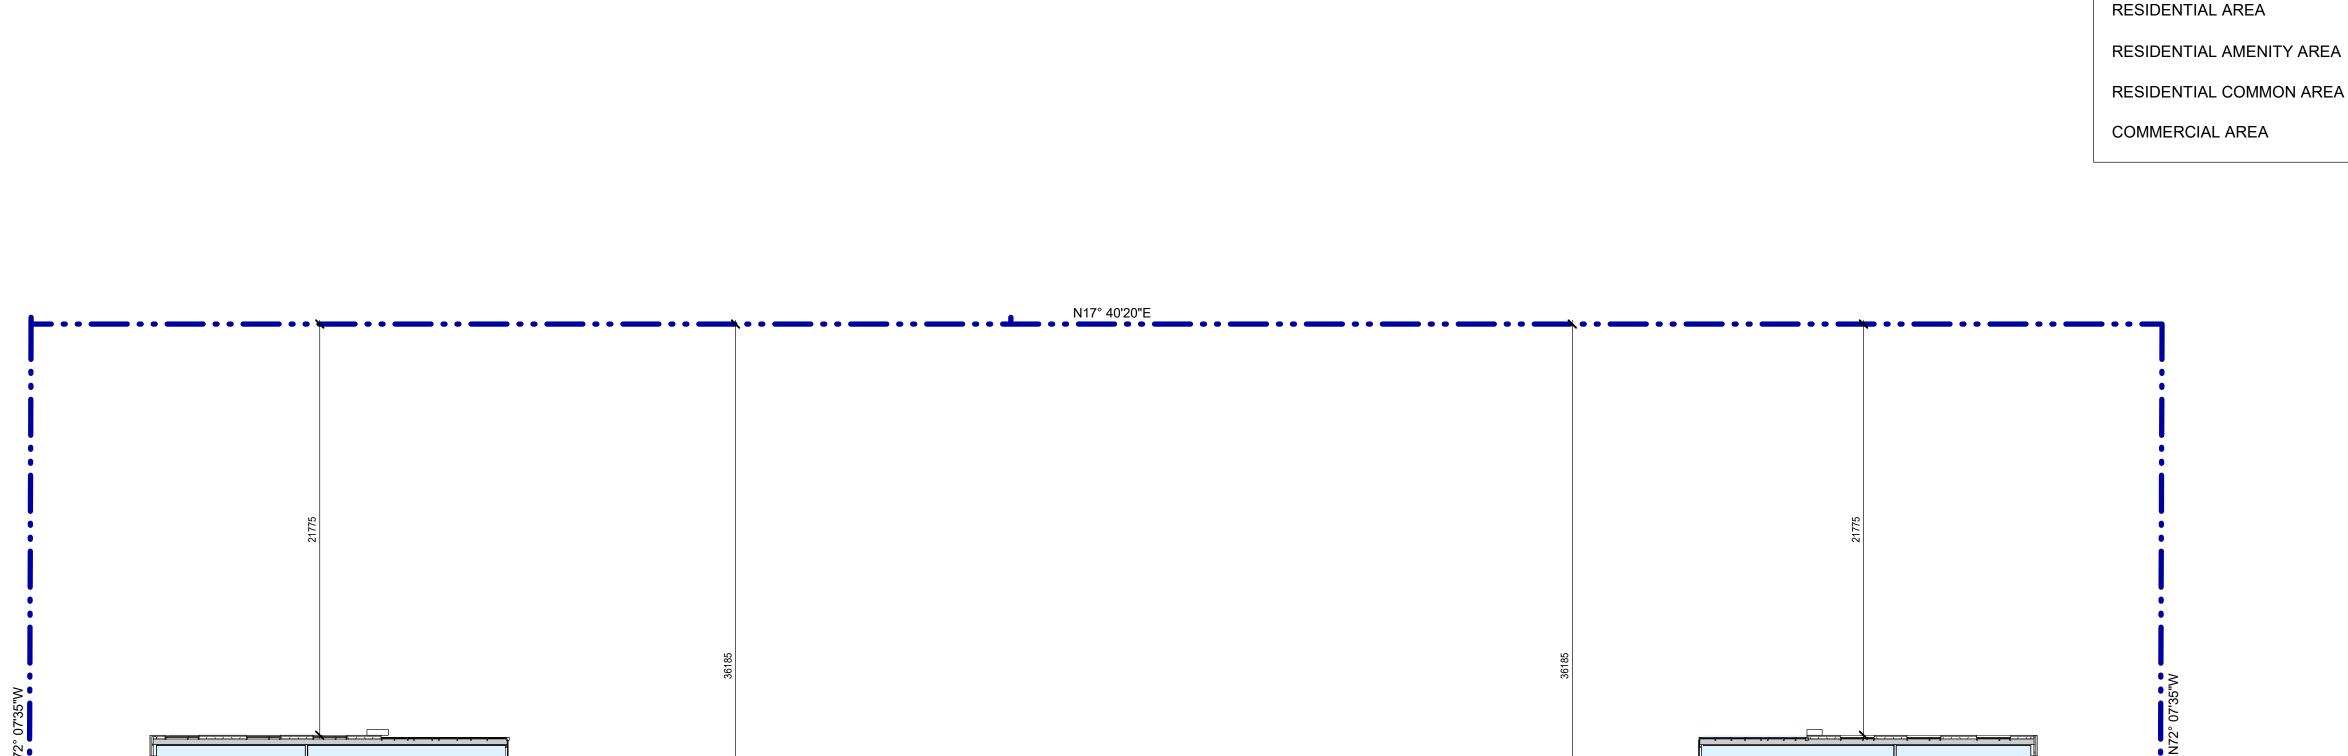


1 4th-7th FLOOR PLAN DRP

CONTRACTOR MUST CHECK AND VERIFY ALL DIMENSIONS AND JOB CONDITIONS BEFORE PROCEEDING WITH WORK ALL DRAWINGS MAY BE TO BE SUBJECT TO CHANGE DUE TO COMMENTS FROM MUNICIPAL DEPARTMENTS AND OTHER AGENCIES WITH AUTHOURITY ALL DRAWINGS AND SPECIFICATIONS ARE THE PROPERTY OF THE ARCHITECTS AND MUST BE RETURNED AT THE COMPLETION OF THE WORK THE CONTRACTOR WORKING FROM DRAWINGS NOT SPECIFICALLY MARKE FOR ANY CORRECTIONS OR DAMAGES RESULTING FROM HIS OR HER WORK

LEGEND

No. DRAWING SHEET NUMBER

DRAWING SETS ISSUED	No	DATE (DD,MM,YY)	BY	
-	1.	-	-	
	+			
	+			
	+			
ALL PREVIOUS ISSUES OF THIS DRAWING ARE SUPERSEDED				

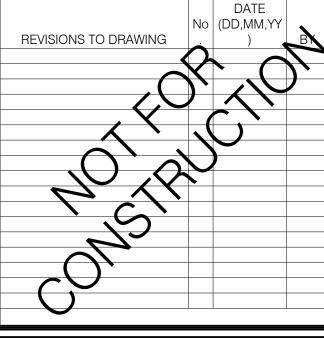


**BUILDING PERMIT NUMBER:** NOT FOR CONSTRUCTION WITHOUT PERMIT



1006 SKYVIEW DRIVE • SUITE 101 BURLINGTON, ONTARIO • L7P 0V1 T 905.639.6595 F 905.639.0394

www.knymh.com

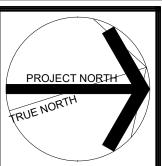

info@knymh.com



**ROYAL JAMES II** 

1694 UPPER JAMES ST. HAMILTON, ONTARIO


4th-7th FLOOR PLAN


Author Checker


A200.5

22064

PLOT DATE: 2025-08-06

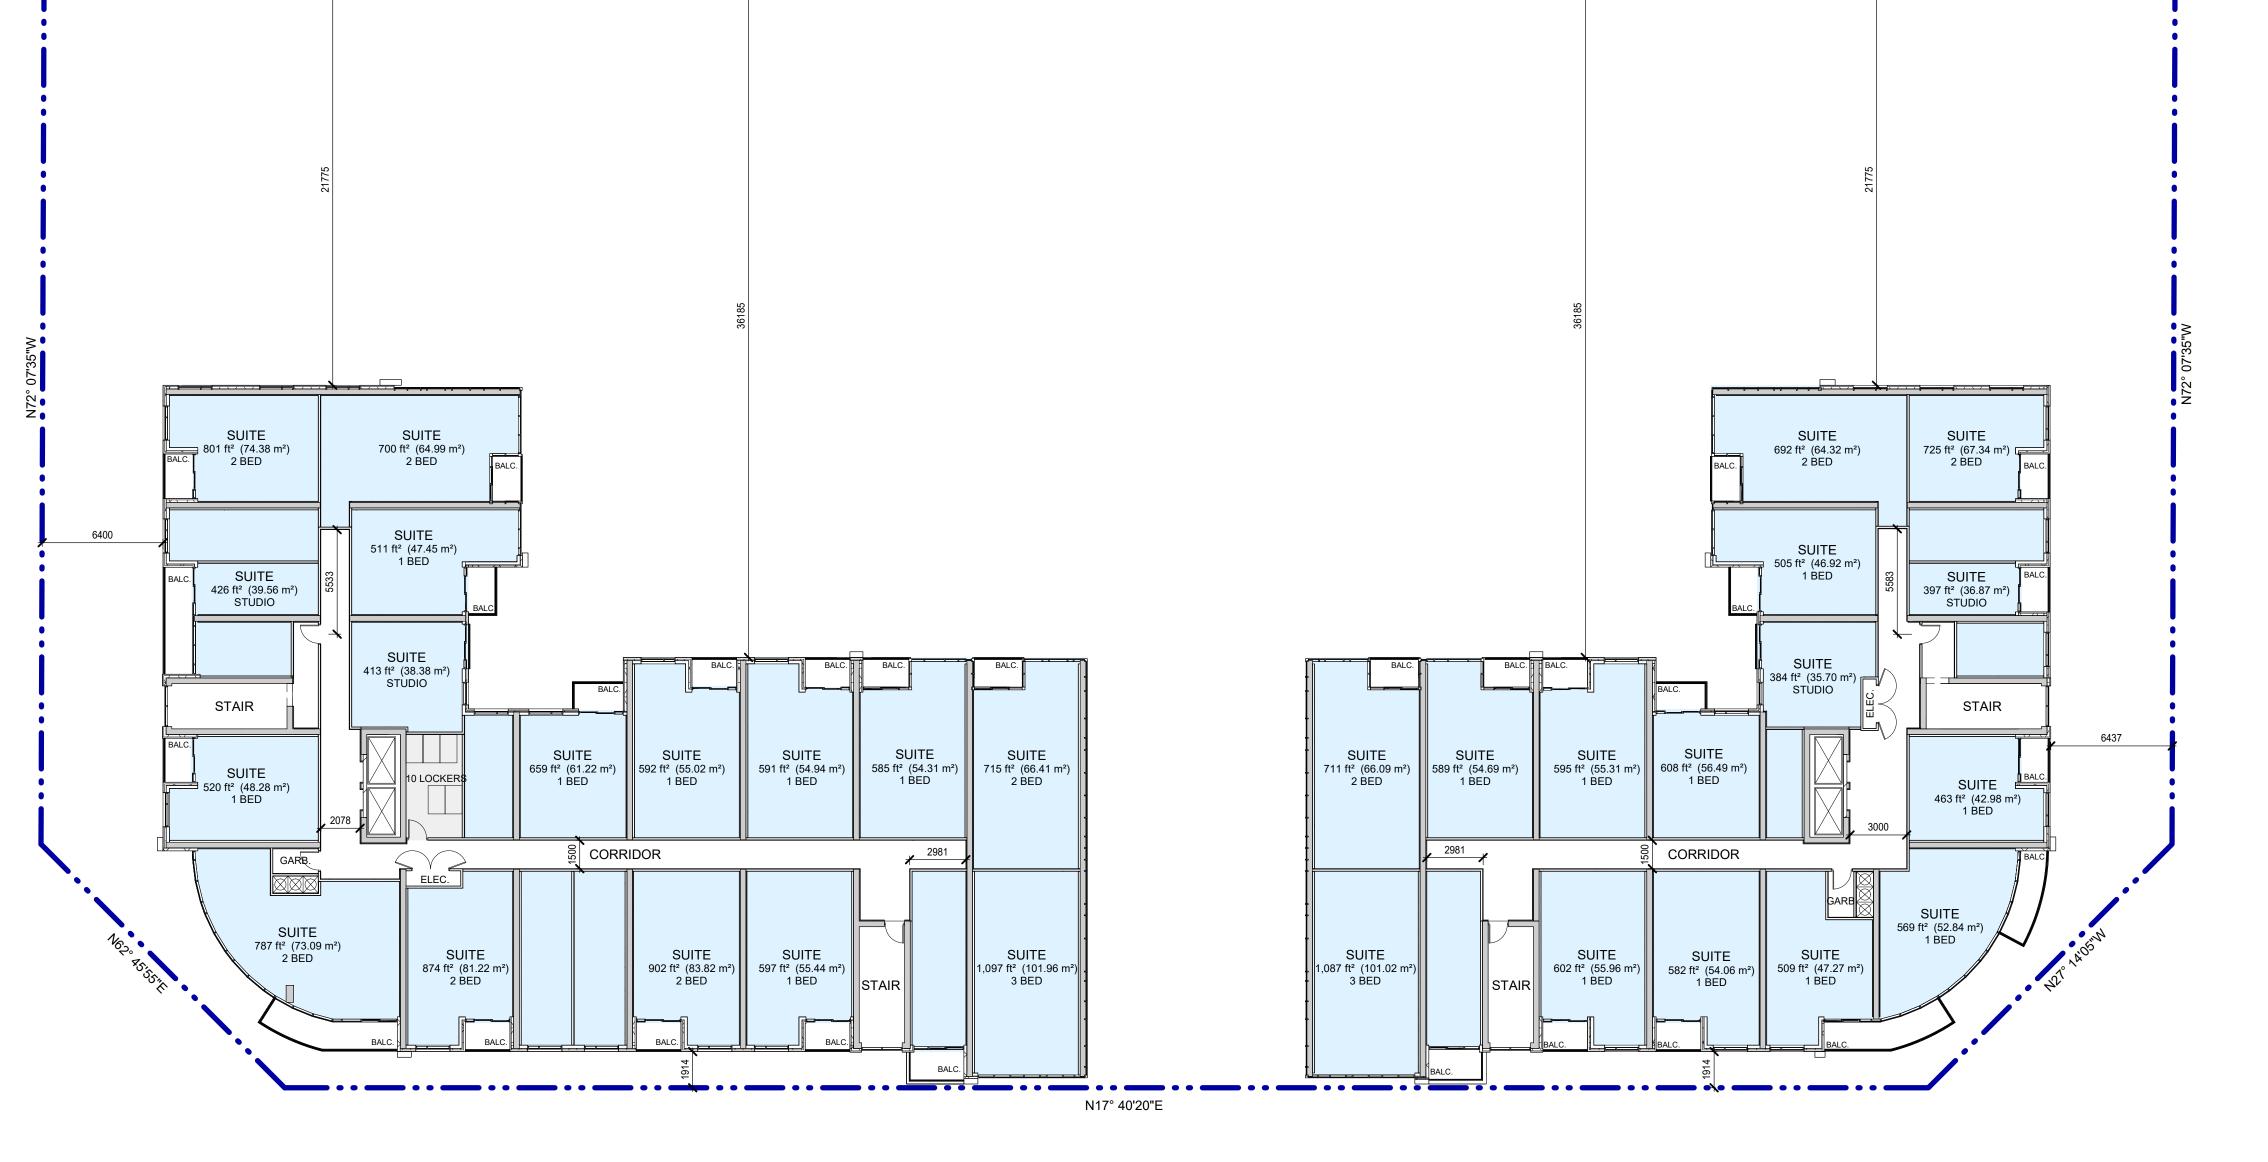

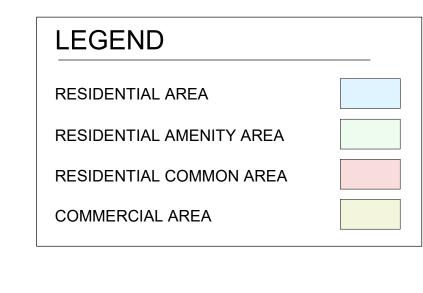

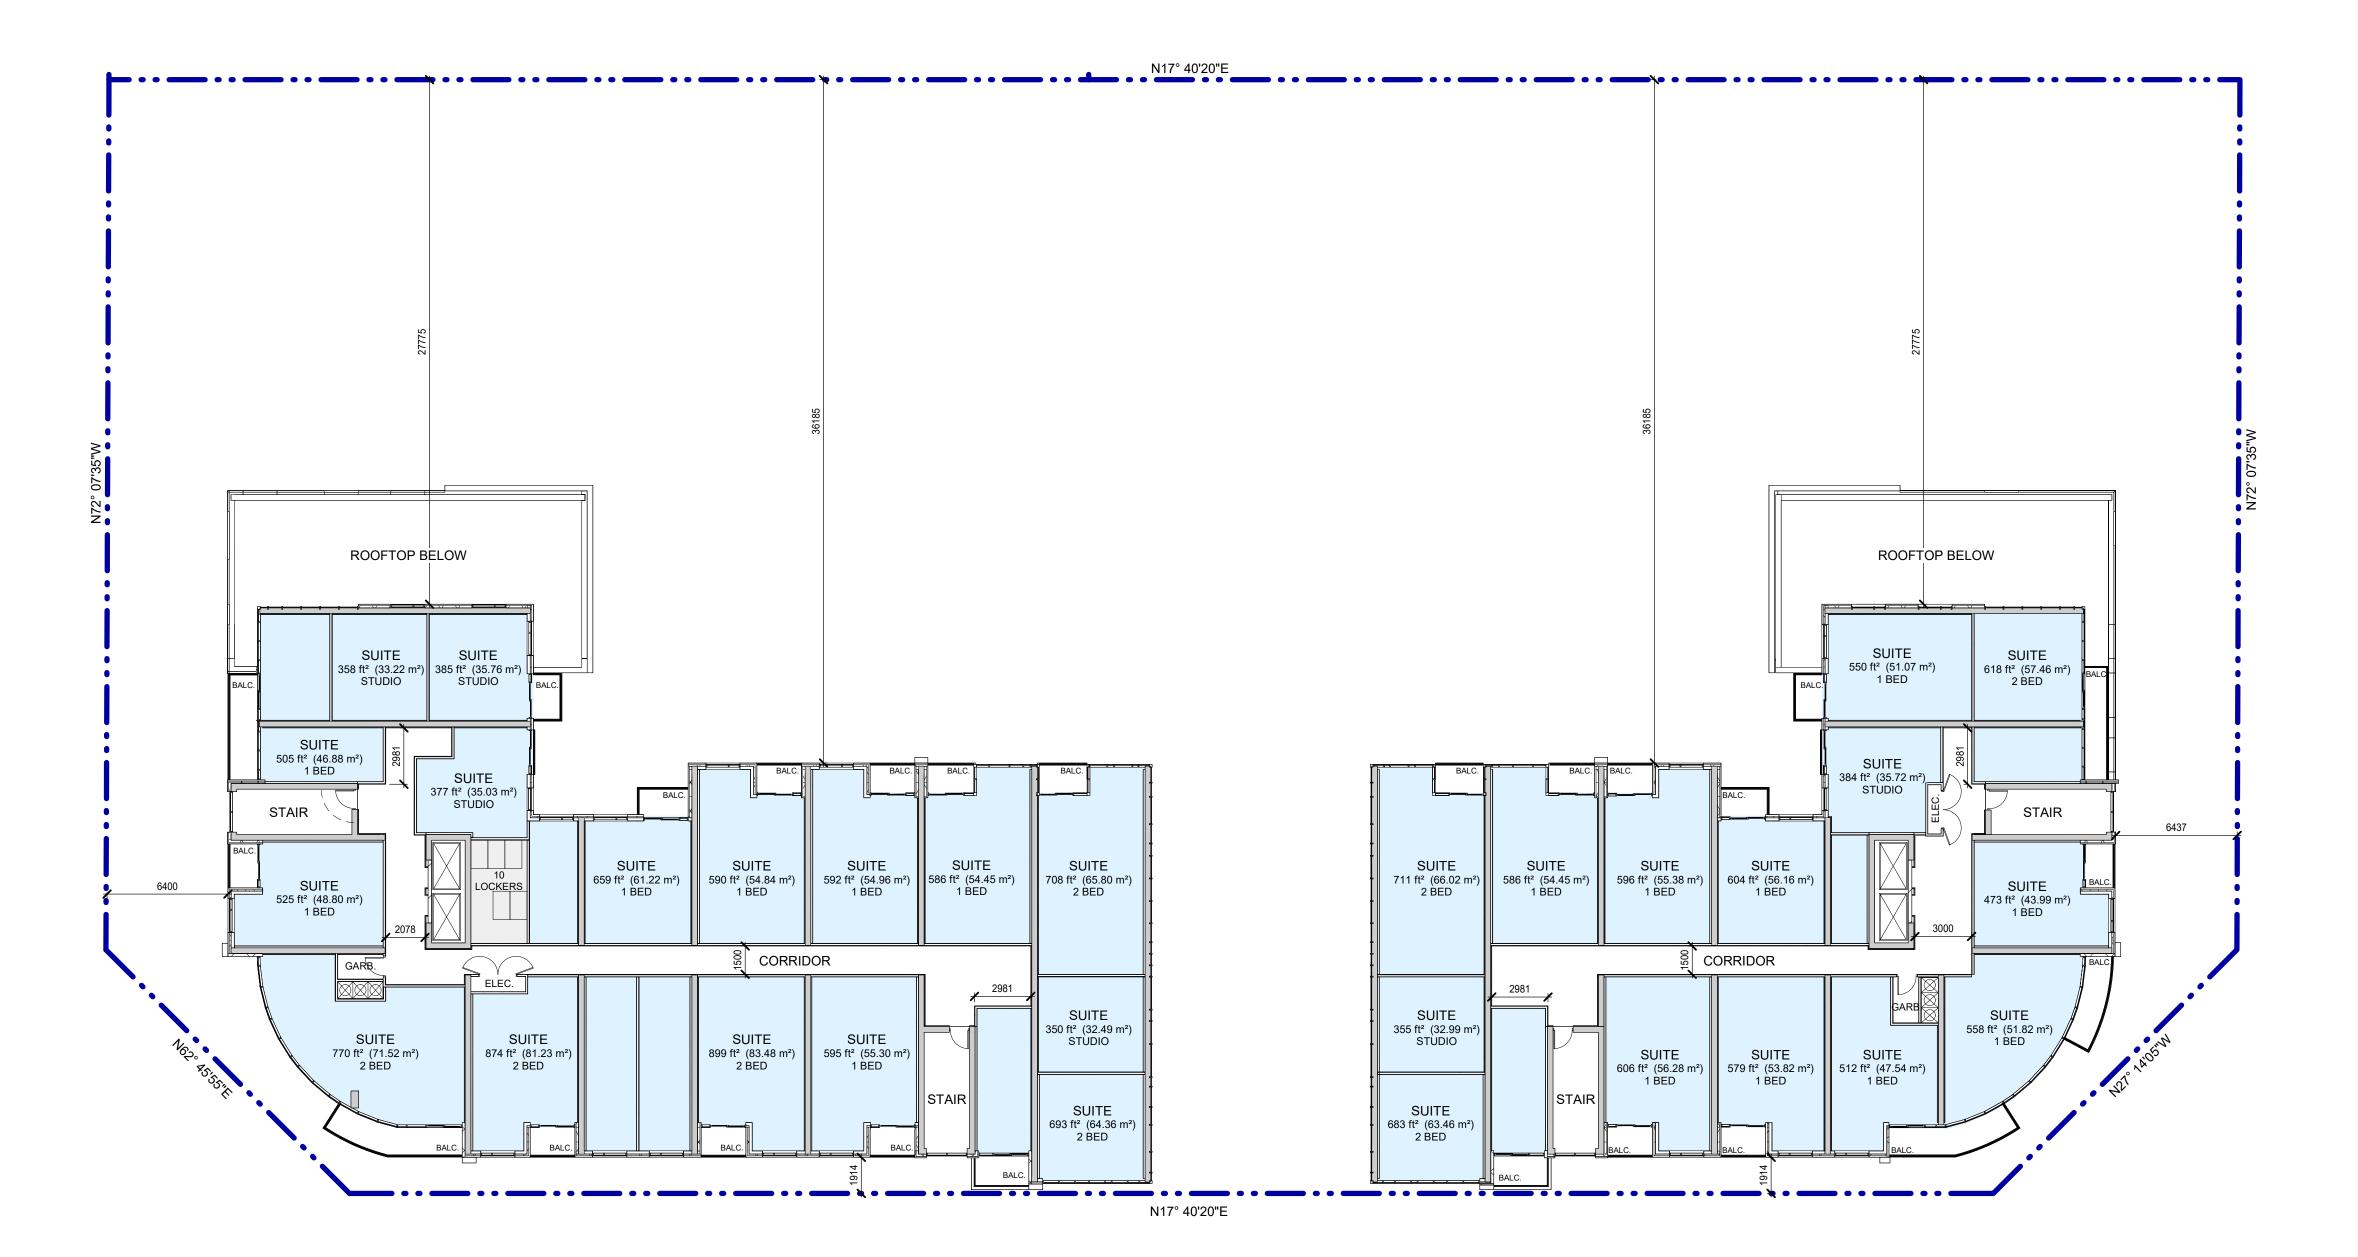

1 8th-9th FLOOR PLAN DRP

CONTRACTOR MUST CHECK AND VERIFY ALL DIMENSIONS AND JOB CONDITIONS BEFORE PROCEEDING WITH WORK

ALL DRAWINGS MAY BE TO BE SUBJECT TO CHANGE DUE TO COMMENTS FROM MUNICIPAL DEPARTMENTS AND OTHER AGENCIES WITH AUTHOURITY

ALL DRAWINGS AND SPECIFICATIONS ARE THE PROPERTY OF THE ARCHITECTS AND MUST BE RETURNED AT THE COMPLETION OF THE WORK


THE CONTRACTOR WORKING FROM DRAWINGS NOT SPECIFICALLY MARKED "FOR CONSTRUCTION" MUST ASSUME FULL RESPONSIBILITY AND BEAR COSTS FOR ANY CORRECTIONS OR DAMAGES RESULTING FROM HIS OR HER WORK

Y TO DETAIL LOCATION

NO. DETAIL NUMBER

NO. DRAWING SHEET NUMBER

	NI-	DATE	DV	
DRAWING SETS ISSUED	1NO.	(DD,MM,YY)	BY	
-	1.	-		
ALL PREVIOUS ISSUES OF THIS DRAWING ARE SUPERSEDED				

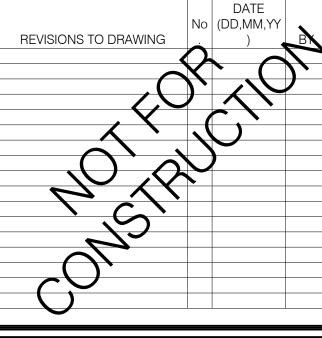

BUILDING PERMIT NUMBER:
NOT FOR CONSTRUCTION WITHOUT PERMIT



1006 SKYVIEW DRIVE • SUITE 101 BURLINGTON, ONTARIO • L7P 0V1 T 905.639.6595 F 905.639.0394

www.knymh.com



THIS DOCUMENT IS
INCOMPLETE AND MAY NOT BE
USED FOR REGULATORY
APPROVAL, PERMITOR
CONSTRUCTION AND ARE FOR
USE BY CONSULTANTS,
SUBCONSULTANTS, OWNER
AND CONTRACTORS TO
PROVENTIALIE INPUT TO THE
CONTRACTOR OF THIS
DOCUMENT.

info@knymh.com



**ROYAL JAMES II** 

1694 UPPER JAMES ST. HAMILTON, ONTARIO

DRAWING SHEET

8th-9th FLOOR PLAN

DRAWING SCALE:
As indicated


PLOT DATE:


2025-08-06

22064

DRAWN BY: CHECKED BY: DRAWING SH
Author Checker

A200.6

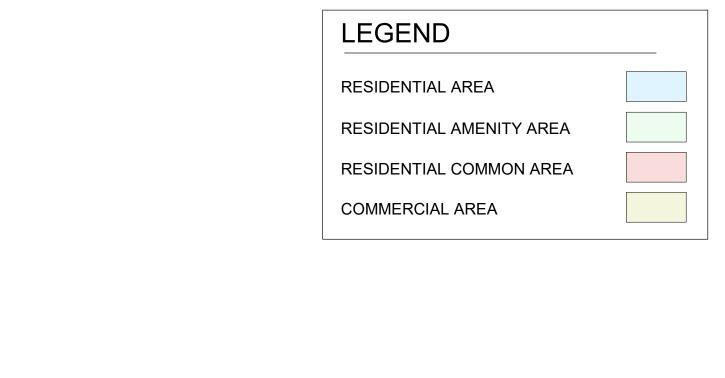

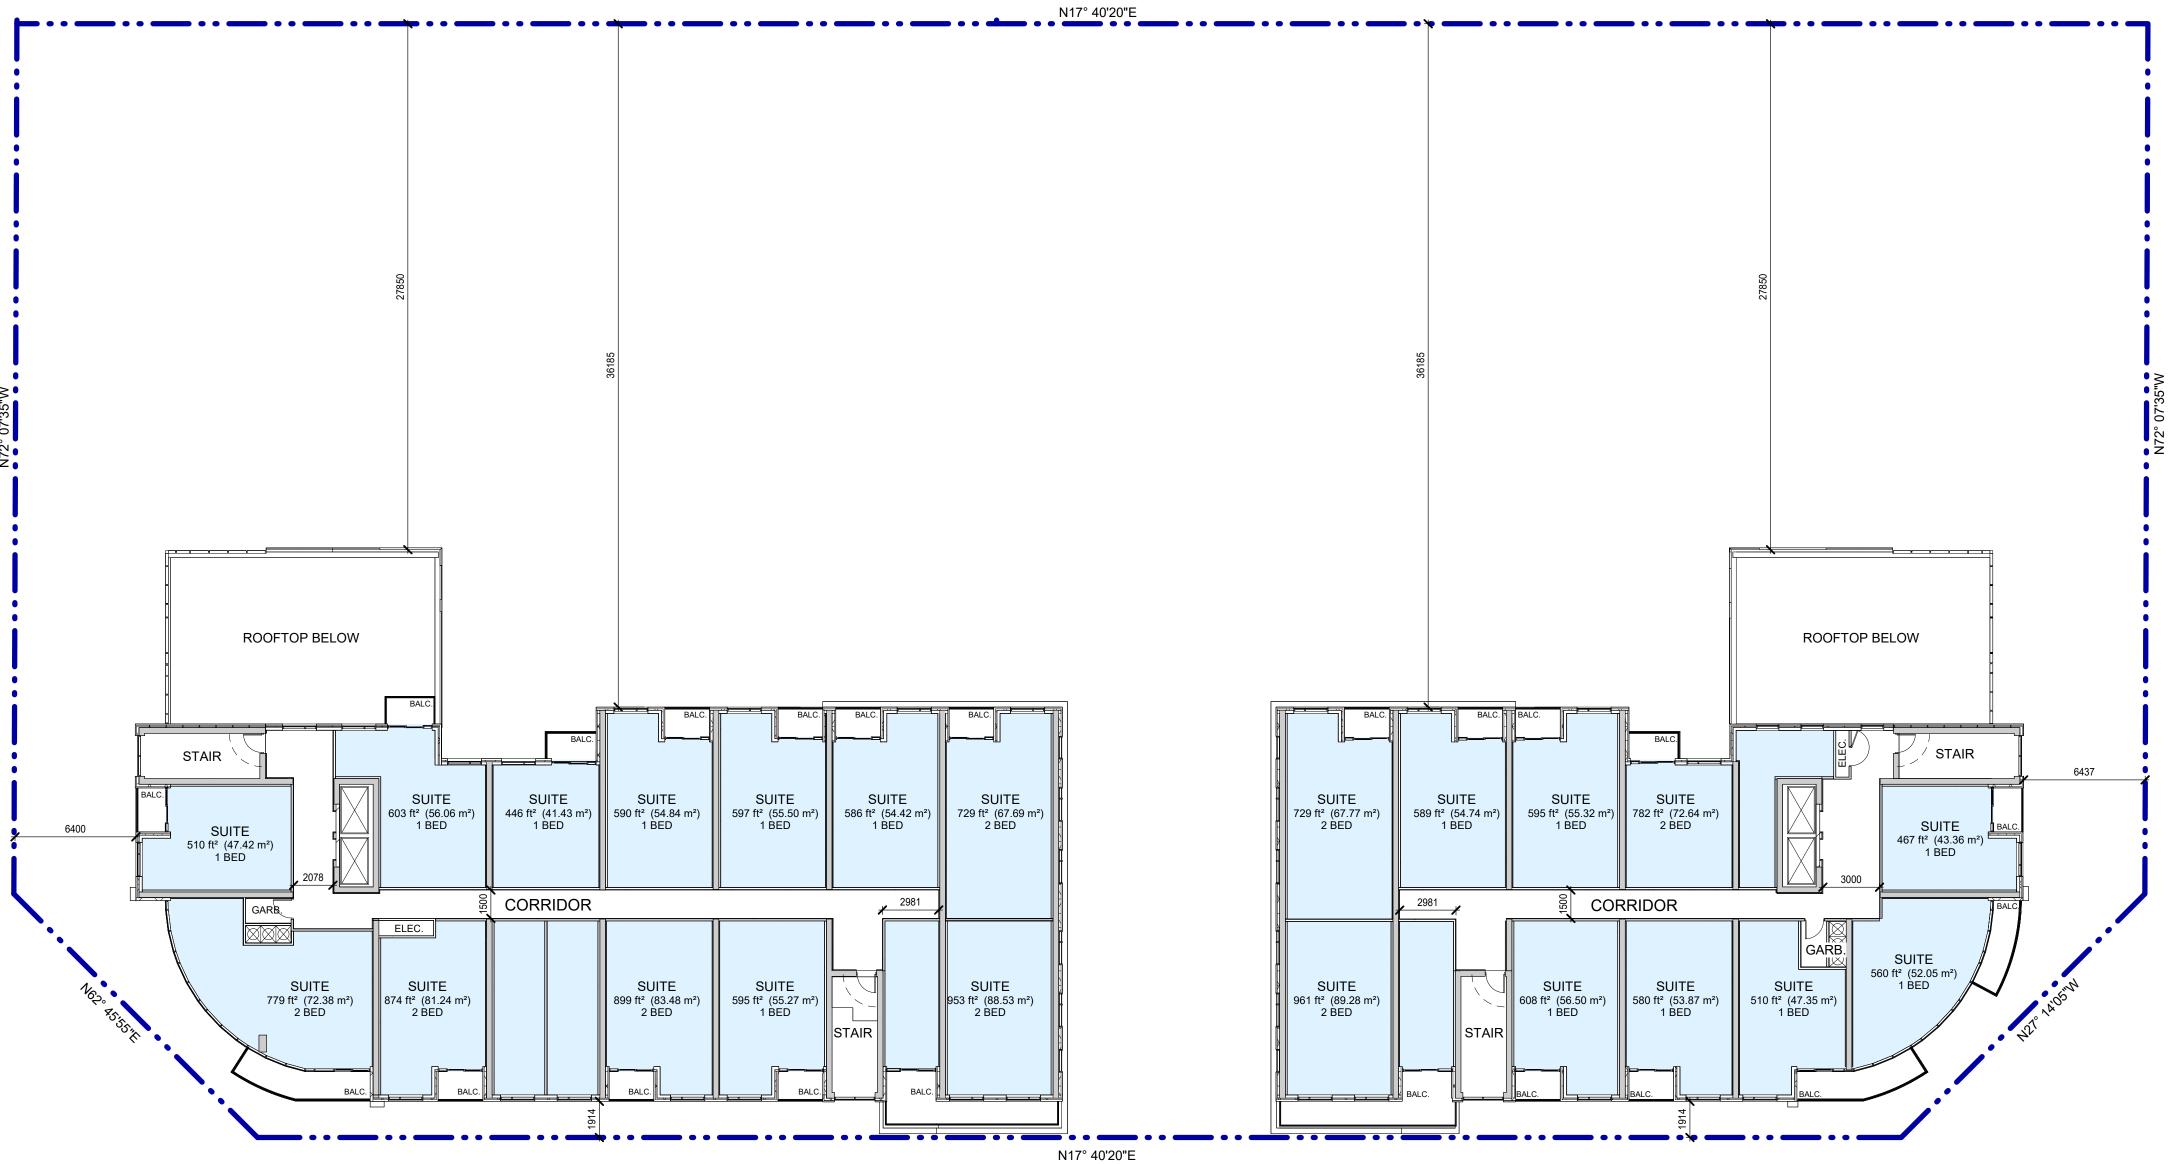

1 10th-12th FLOOR PLAN DRP

CONTRACTOR MUST CHECK AND VERIFY ALL DIMENSIONS AND JOB CONDITIONS BEFORE PROCEEDING WITH WORK

ALL DRAWINGS MAY BE TO BE SUBJECT TO CHANGE DUE TO COMMENTS FROM MUNICIPAL DEPARTMENTS AND OTHER AGENCIES WITH AUTHOURITY

ALL DRAWINGS AND SPECIFICATIONS ARE THE PROPERTY OF THE ARCHITECTS AND MUST BE RETURNED AT THE COMPLETION OF THE WORK


THE CONTRACTOR WORKING FROM DRAWINGS NOT SPECIFICALLY MARKED "FOR CONSTRUCTION" MUST ASSUME FULL RESPONSIBILITY AND BEAR COSTS FOR ANY CORRECTIONS OR DAMAGES RESULTING FROM HIS OR HER WORK

TO DETAIL LOCATION

NO. DETAIL NUMBER


NO. DRAWING SHEET NUMBER

DRAWING SETS ISSUED	_	DATE (DD,MM,YY)	BY
-	1.	-	-
	$\vdash$		
	$\vdash$		
ALL PREVIOUS ISSUES OF THIS DRA	AWING	ARE SUPERSED	)ED

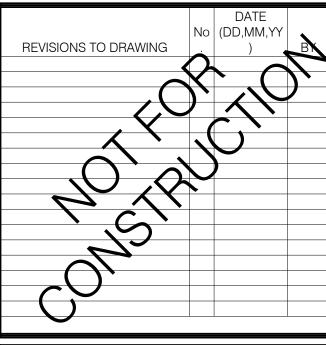

BUILDING PERMIT NUMBER:

NOT FOR CONSTRUCTION WITHOUT PERMIT

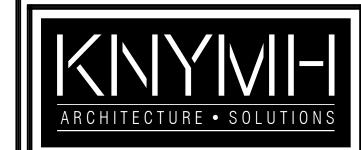

KNYMH INC. 1006 SKYVIEW DRIVE • SUITE 101 BURLINGTON, ONTARIO • L7P 0V1 T 905.639.6595 F 905.639.0394

www.knymh.com



THIS DOCUMENT IS
INCOMPLETE AND MAY NO
USED FOR REGULATOR
APPROVAL, PERMITOR
CONSTRUCTION AND ARE
USE BY CONSULTANTS
SUBCONSULTANTS, OWN
AND CONTRACTORS TO
PROVENTIALE INPUT TO
CONTRACTOR OF THIS
DOCUMENT.

info@knymh.com



**ROYAL JAMES II** 

1694 UPPER JAMES ST. HAMILTON, ONTARIO

DRAWING SHEET

10th-12th FLOOR PLAN

DRAWING SCALE:

As indicated


DRAWN BY: CHECKED BY:
Author Checker

PLOT DATE:

A200.7

22064

TE:
2025-08-06

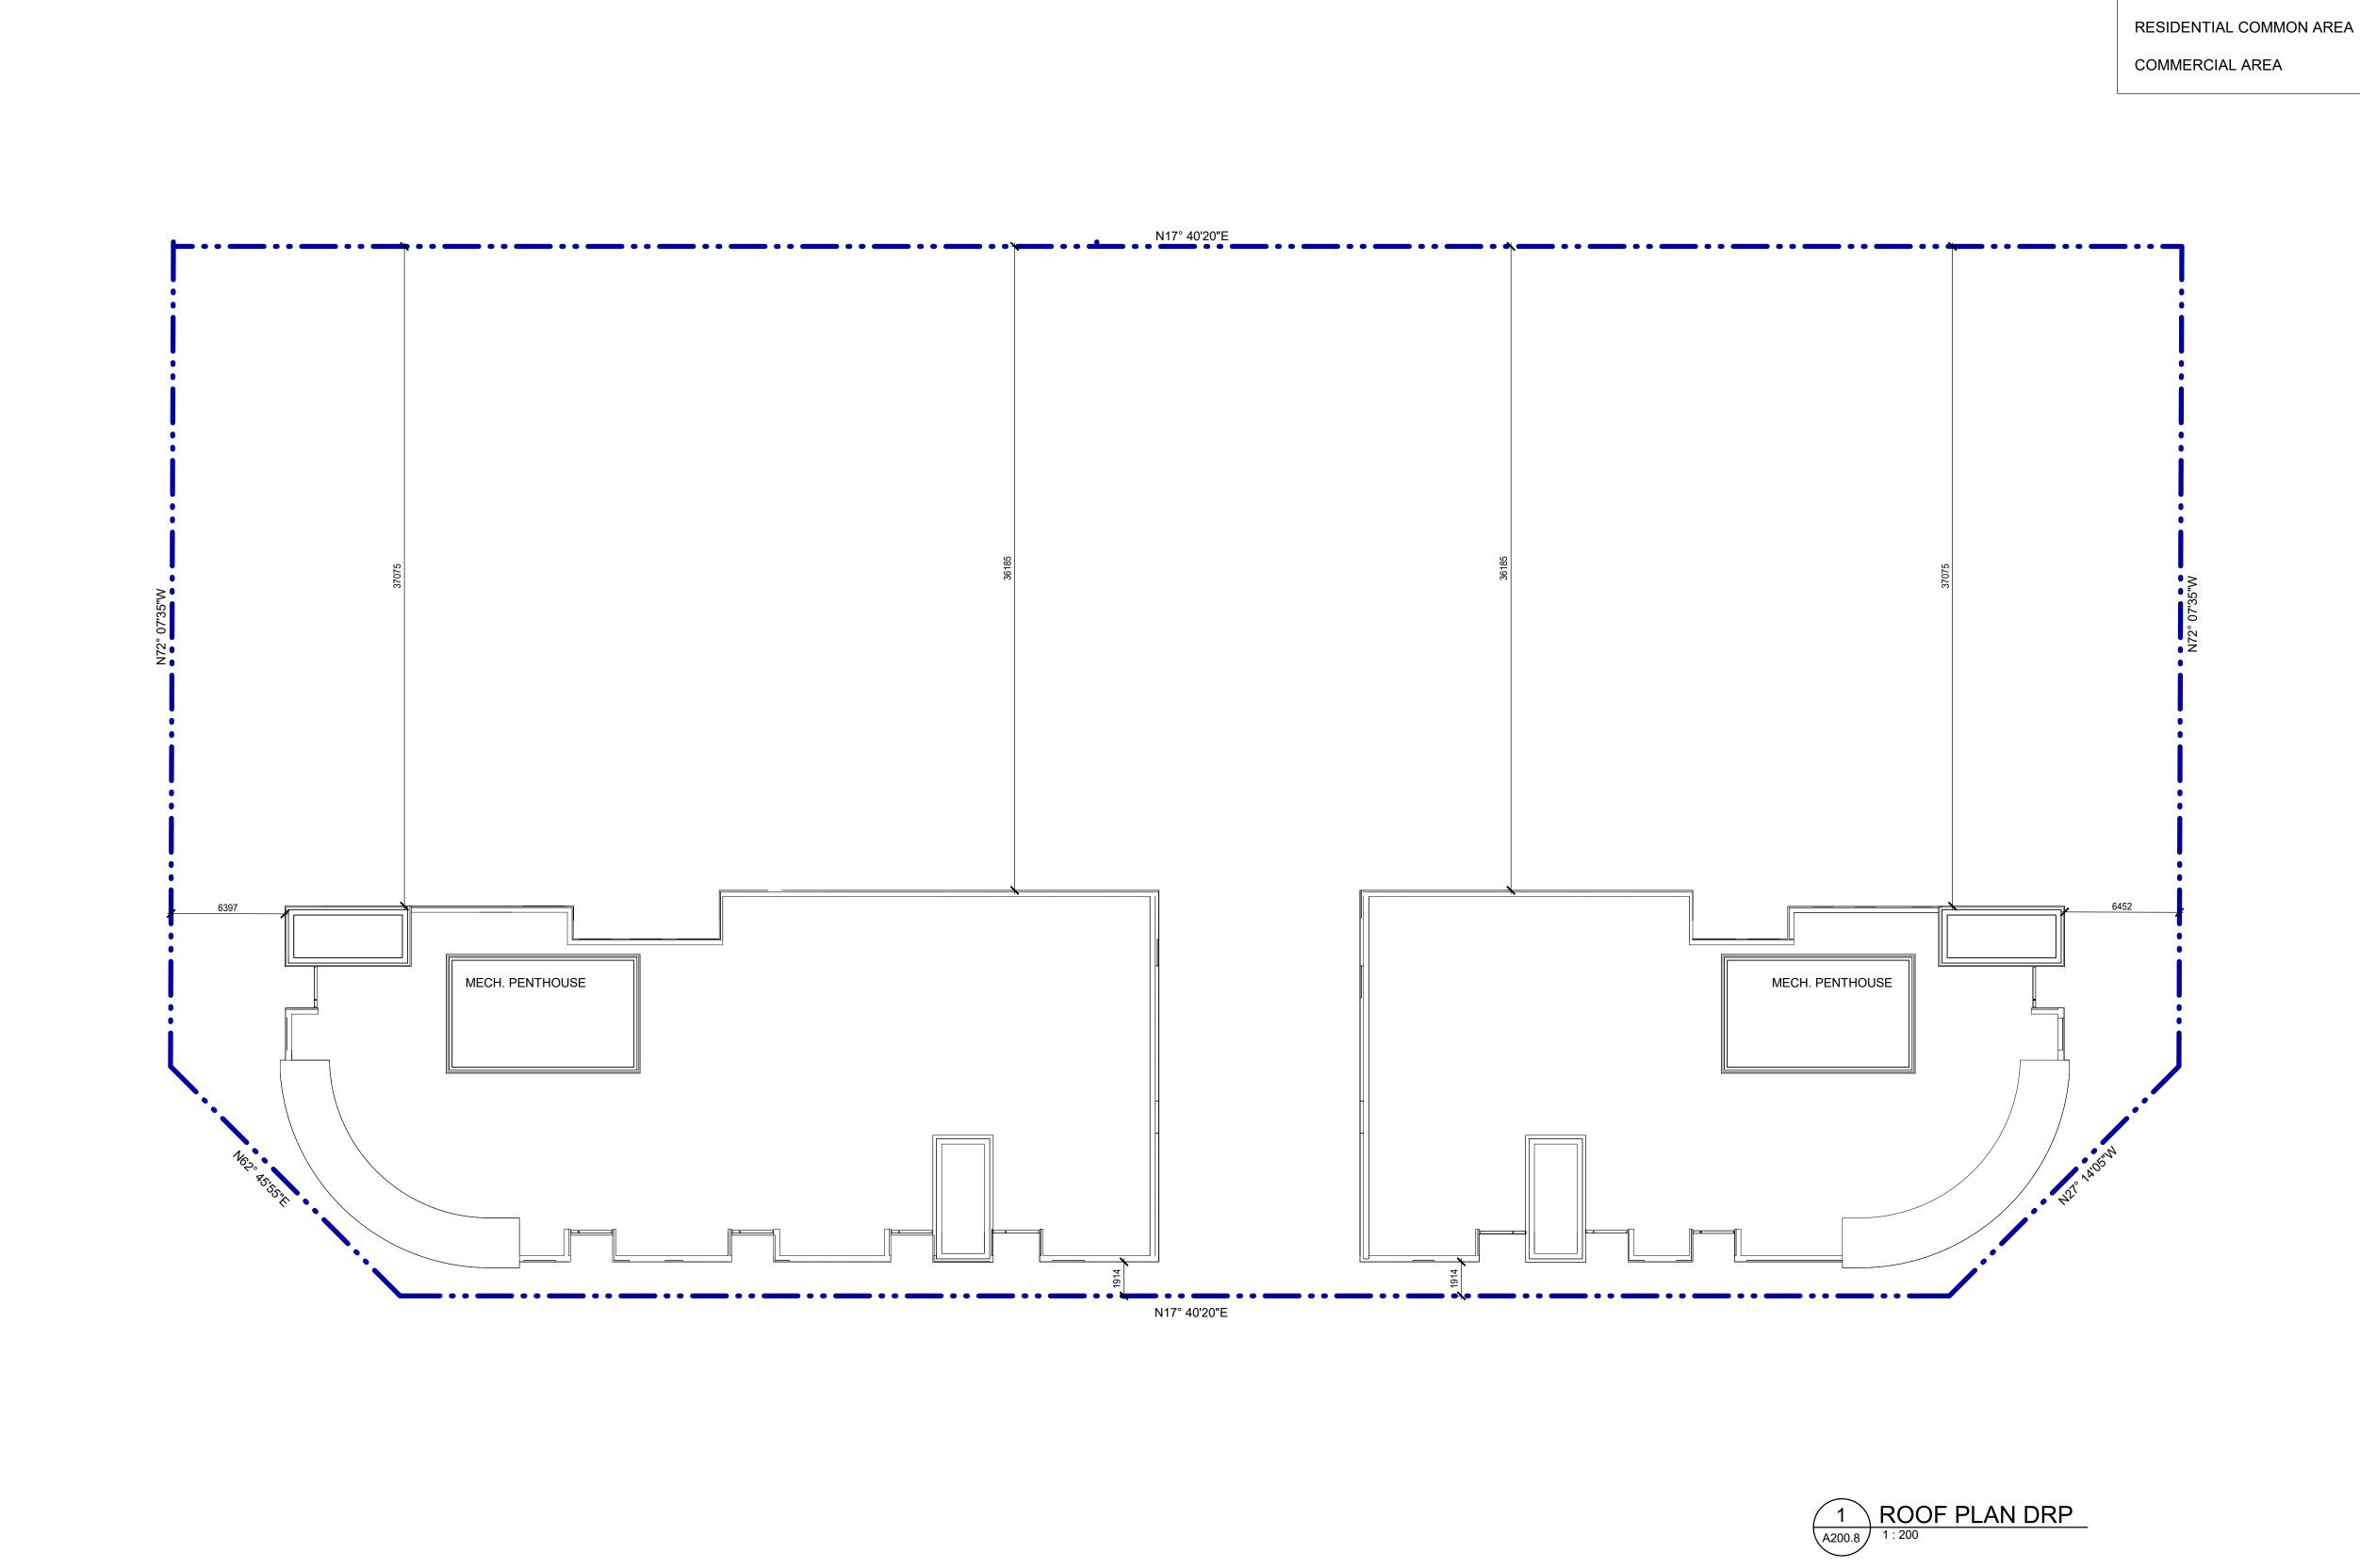

CONTRACTOR MUST CHECK AND VERIFY ALL DIMENSIONS AND JOB CONDITIONS BEFORE PROCEEDING WITH WORK ALL DRAWINGS MAY BE TO BE SUBJECT TO CHANGE DUE TO COMMENTS FROM MUNICIPAL DEPARTMENTS AND OTHER AGENCIES WITH AUTHOURITY ALL DRAWINGS AND SPECIFICATIONS ARE THE PROPERTY OF THE ARCHITECTS AND MUST BE RETURNED AT THE COMPLETION OF THE WORK THE CONTRACTOR WORKING FROM DRAWINGS NOT SPECIFICALLY MARKED "FOR CONSTRUCTION" MUST ASSUME FULL RESPONSIBILITY AND BEAR COSTS FOR ANY CORRECTIONS OR DAMAGES RESULTING FROM HIS OR HER WORK.

KEY TO DETAIL LOCATION


LEGEND

RESIDENTIAL AREA

RESIDENTIAL AMENITY AREA

No. DRAWING SHEET NUMBER

No. (DD,MM,YY) BY DRAWING SETS ISSUED ALL PREVIOUS ISSUES OF THIS DRAWING ARE SUPERSEDED

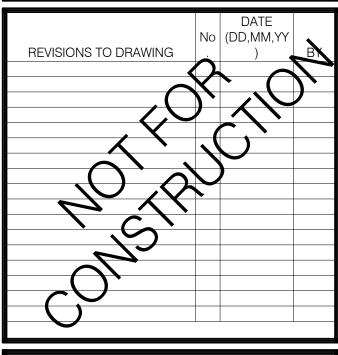


BUILDING PERMIT NUMBER: NOT FOR CONSTRUCTION WITHOUT PERMIT



KNYMH INC. 1006 SKYVIEW DRIVE • SUITE 101 BURLINGTON, ONTARIO • L7P 0V1 T 905.639.6595 F 905.639.0394

www.knymh.com

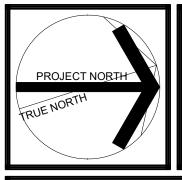

info@knymh.com



**ROYAL JAMES II** 

1694 UPPER JAMES ST. HAMILTON, ONTARIO


**ROOF PLAN** 


22064


Author

A200.8

2025-08-06

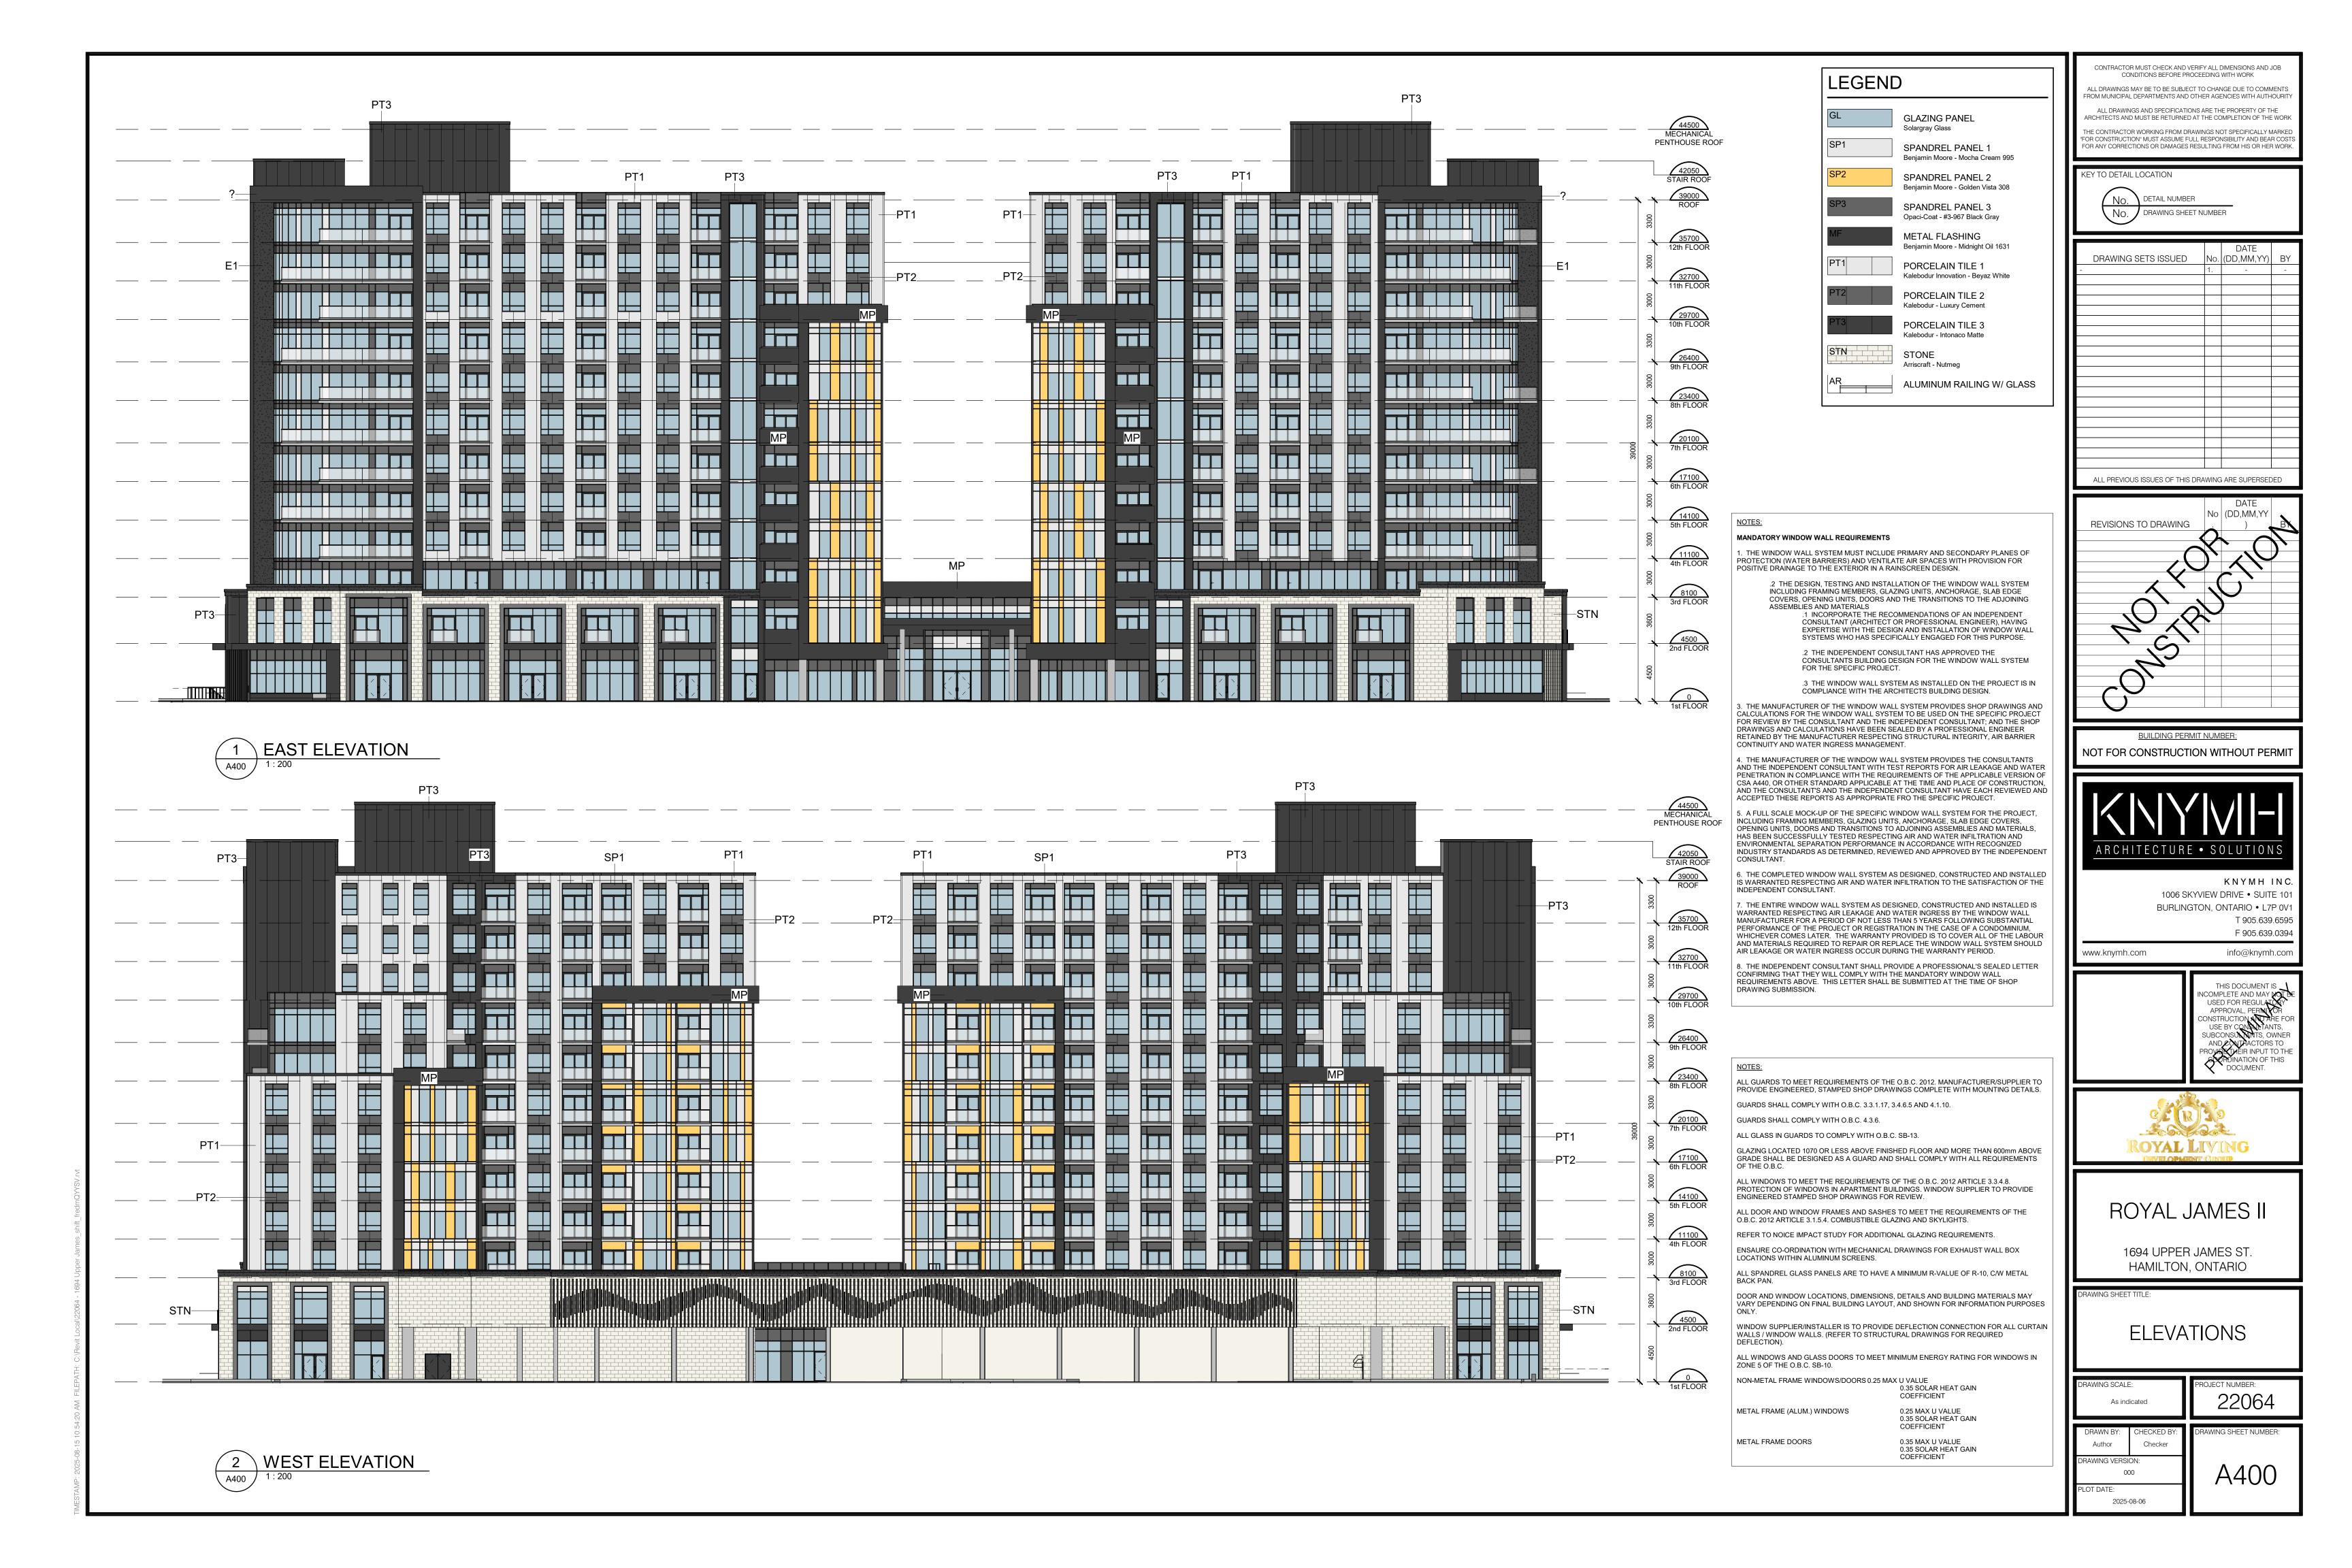

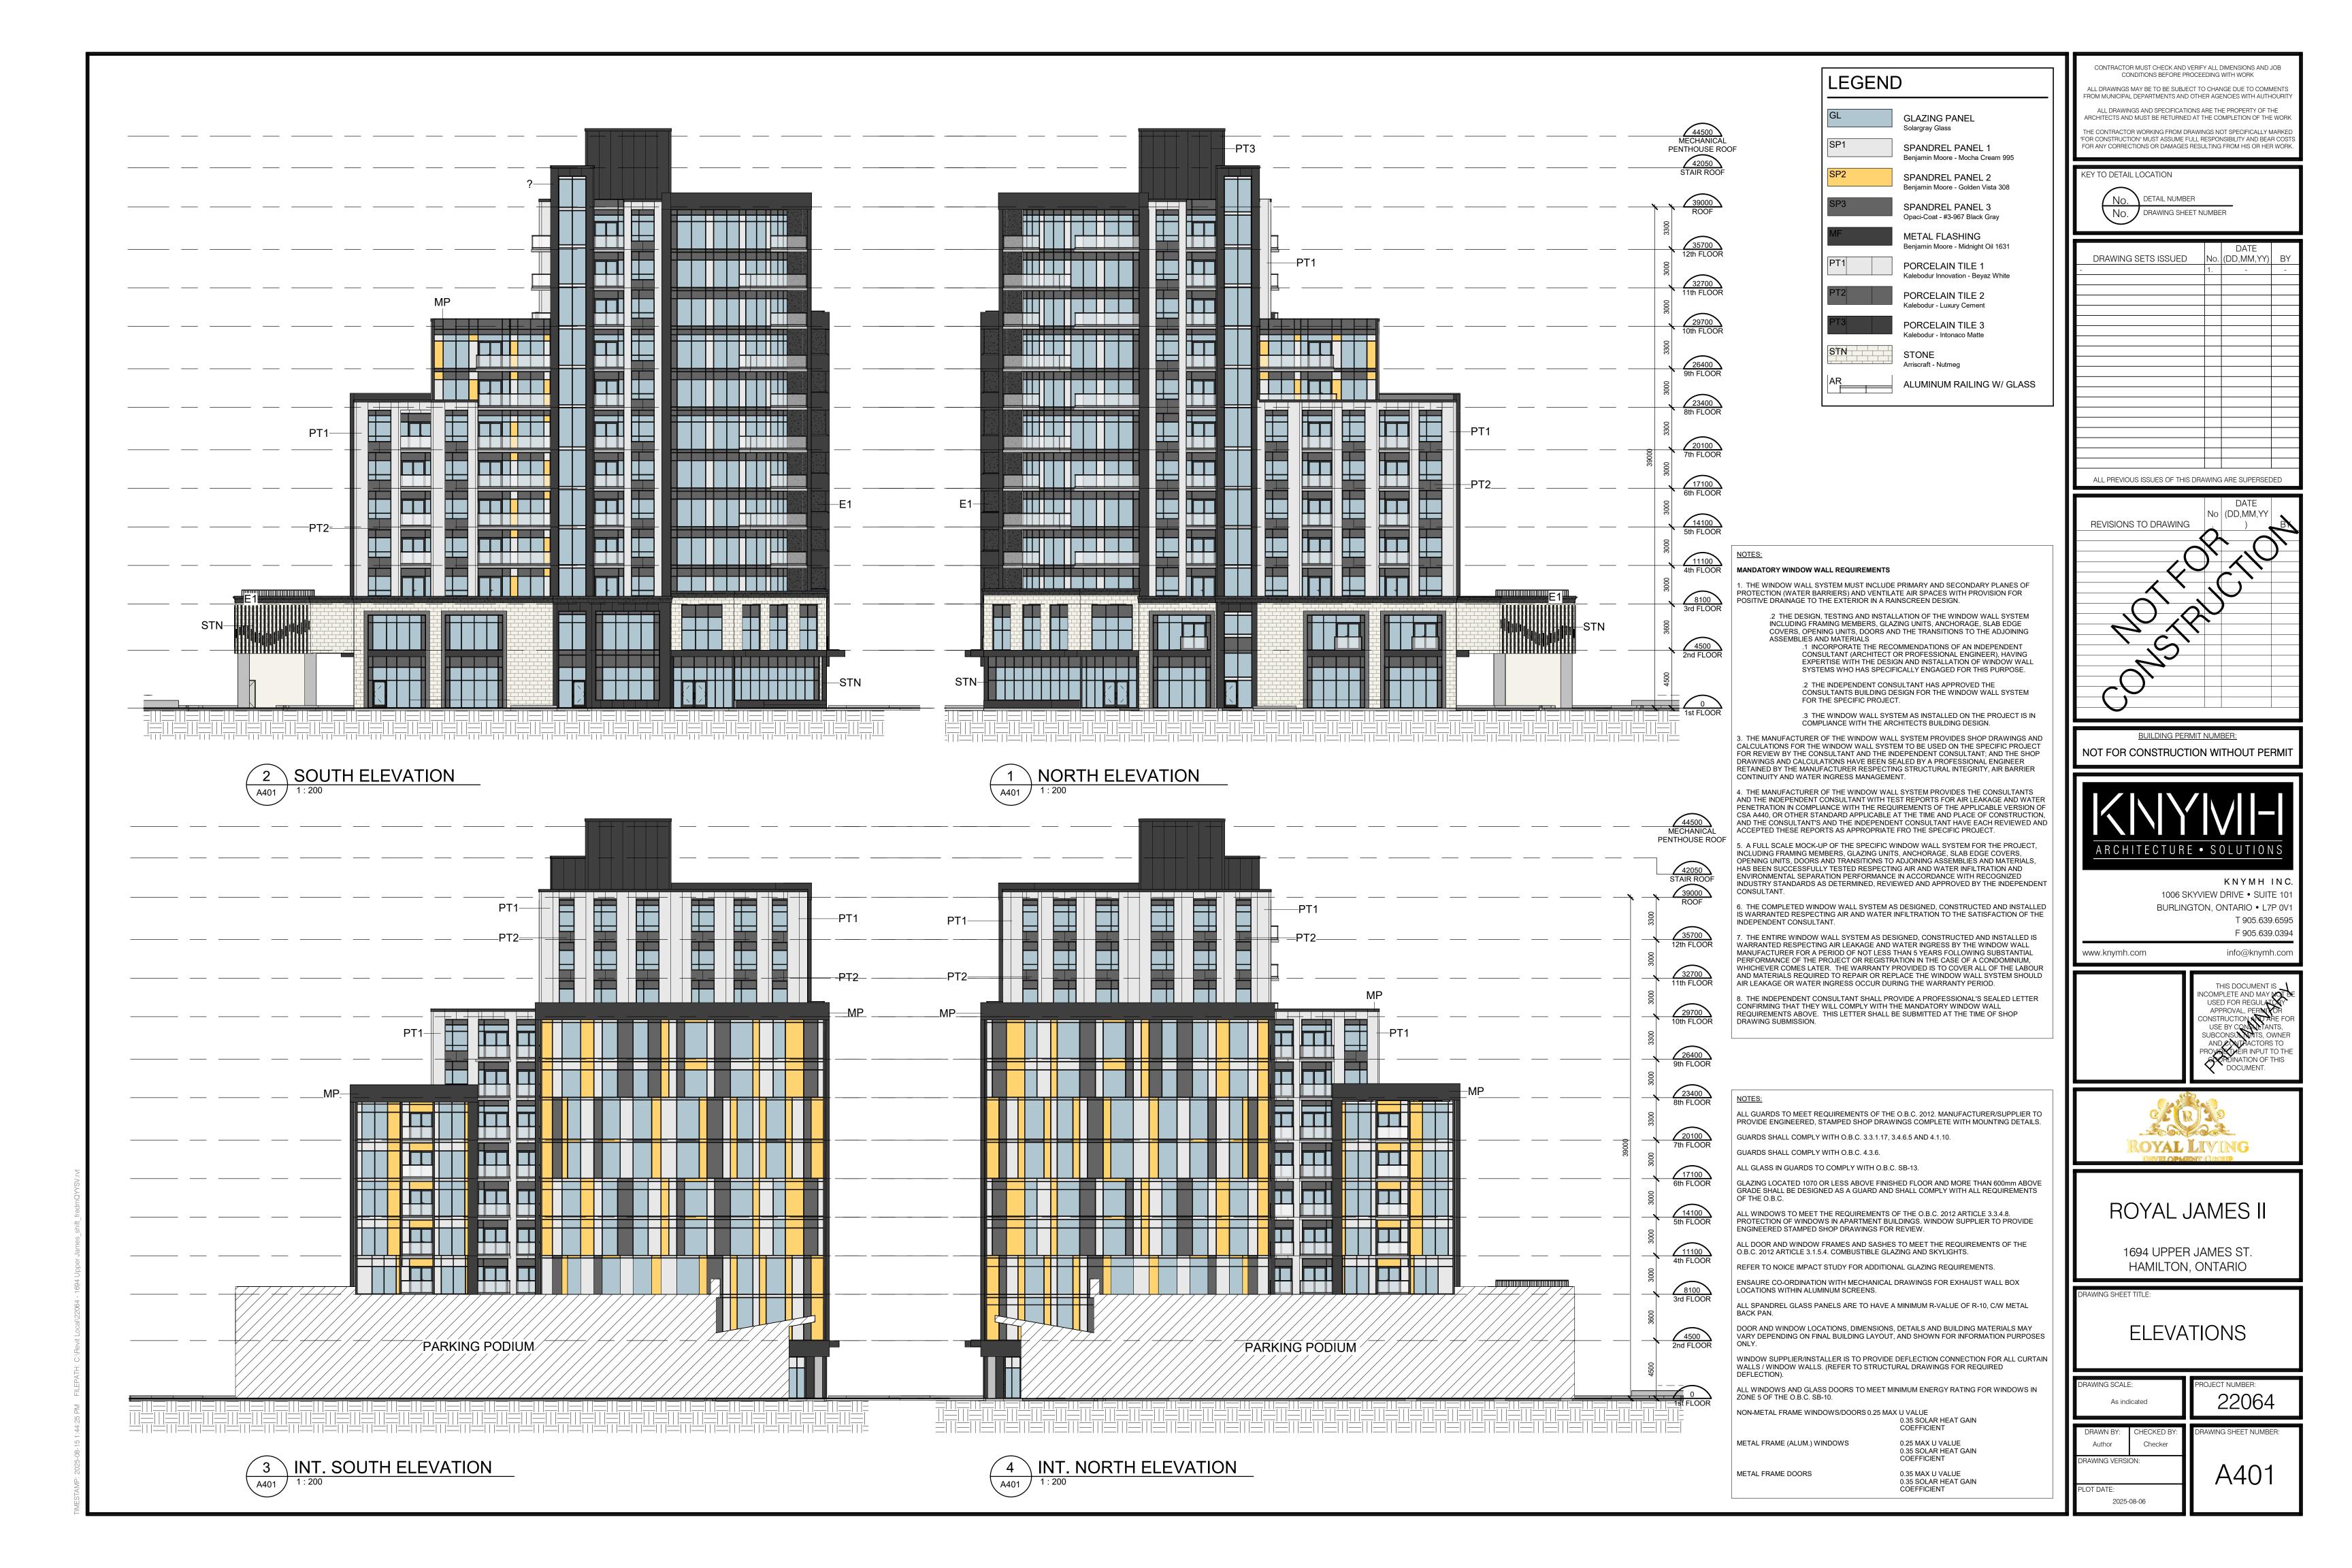

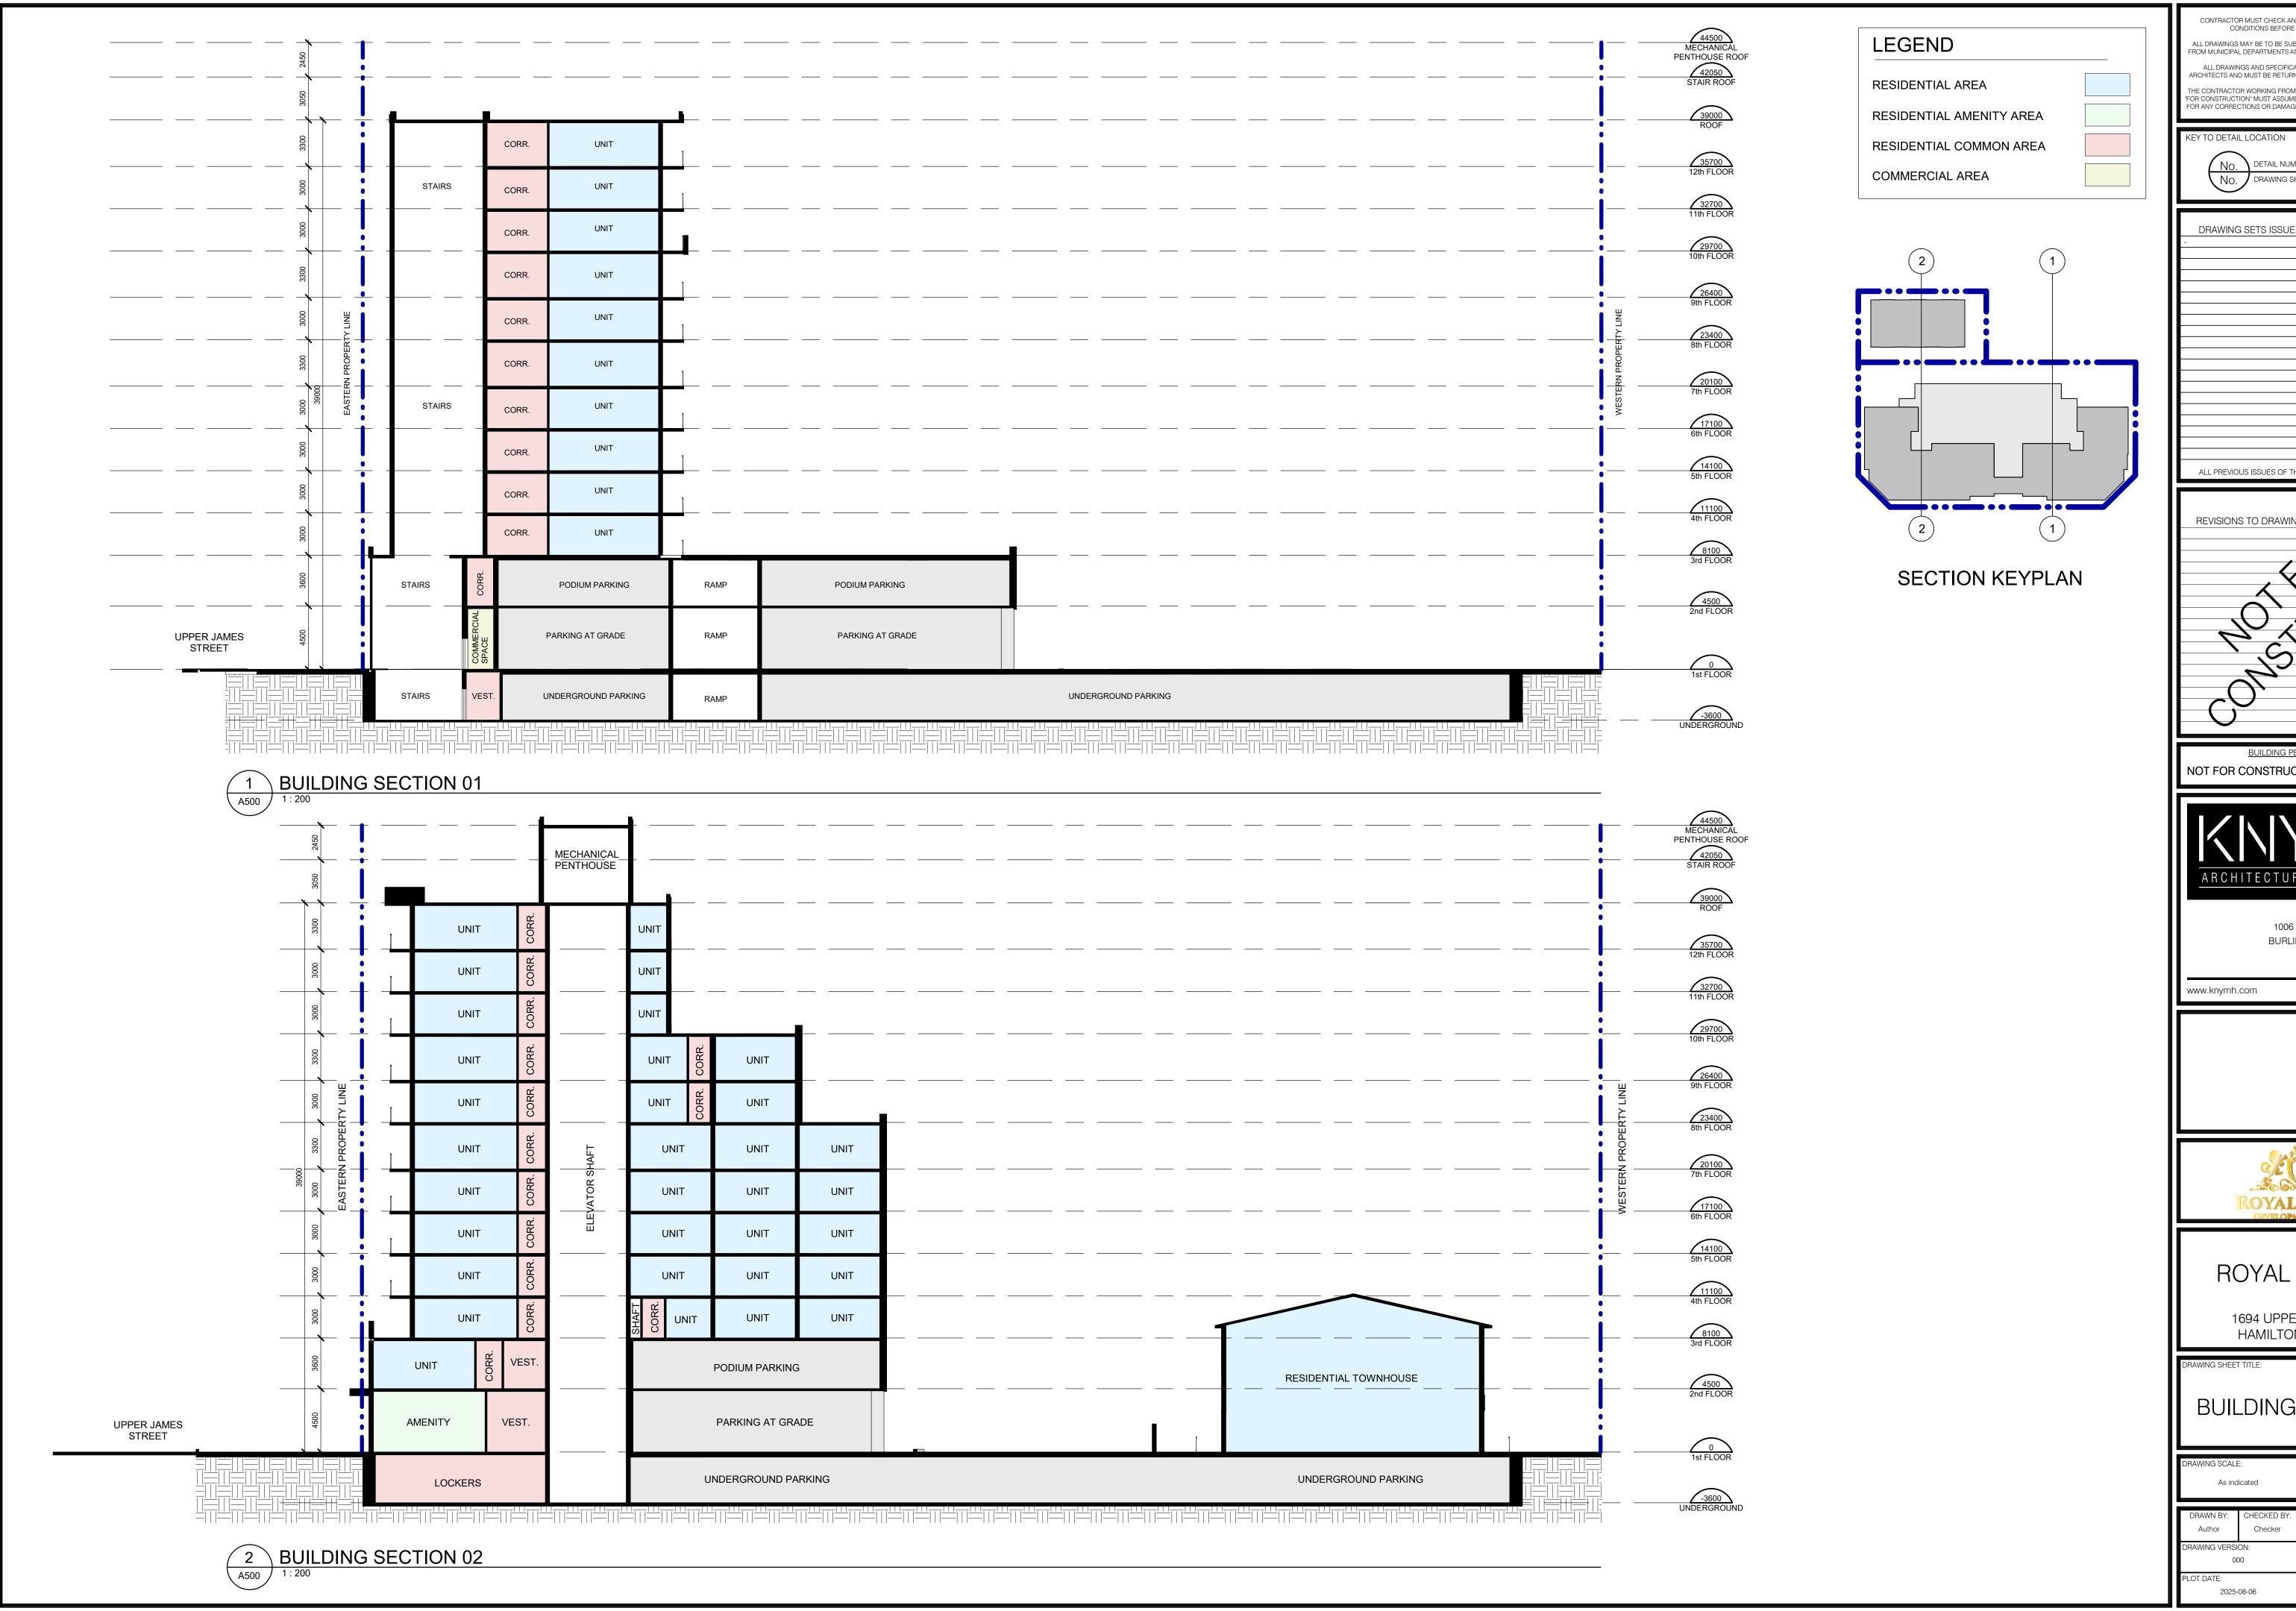


CONTRACTOR MUST CHECK AND VERIFY ALL DIMENSIONS AND JOB CONDITIONS BEFORE PROCEEDING WITH WORK ALL DRAWINGS MAY BE TO BE SUBJECT TO CHANGE DUE TO COMMENTS ALL DRAWINGS AND SPECIFICATIONS ARE THE PROPERTY OF THE ARCHITECTS AND MUST BE RETURNED AT THE COMPLETION OF THE WORK THE CONTRACTOR WORKING FROM DRAWINGS NOT SPECIFICALLY MARK

FOR ANY CORRECTIONS OR DAMAGES RESULTING FROM HIS OR HER WORK

DRAWING SHEET NUMBER

No. (DD,MM,YY) BY DRAWING SETS ISSUED ALL PREVIOUS ISSUES OF THIS DRAWING ARE SUPERSEDED

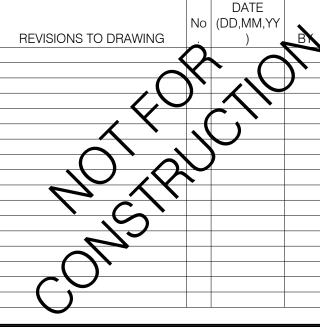

**BUILDING PERMIT NUMBER:** NOT FOR CONSTRUCTION WITHOUT PERMIT



KNYMH INC. 1006 SKYVIEW DRIVE • SUITE 101 BURLINGTON, ONTARIO • L7P 0V1 F 905.639.0394

info@knymh.com




**ROYAL JAMES II** 


1694 UPPER JAMES ST. HAMILTON, ONTARIO


**BUILDING SECTIONS** 


22064

A500

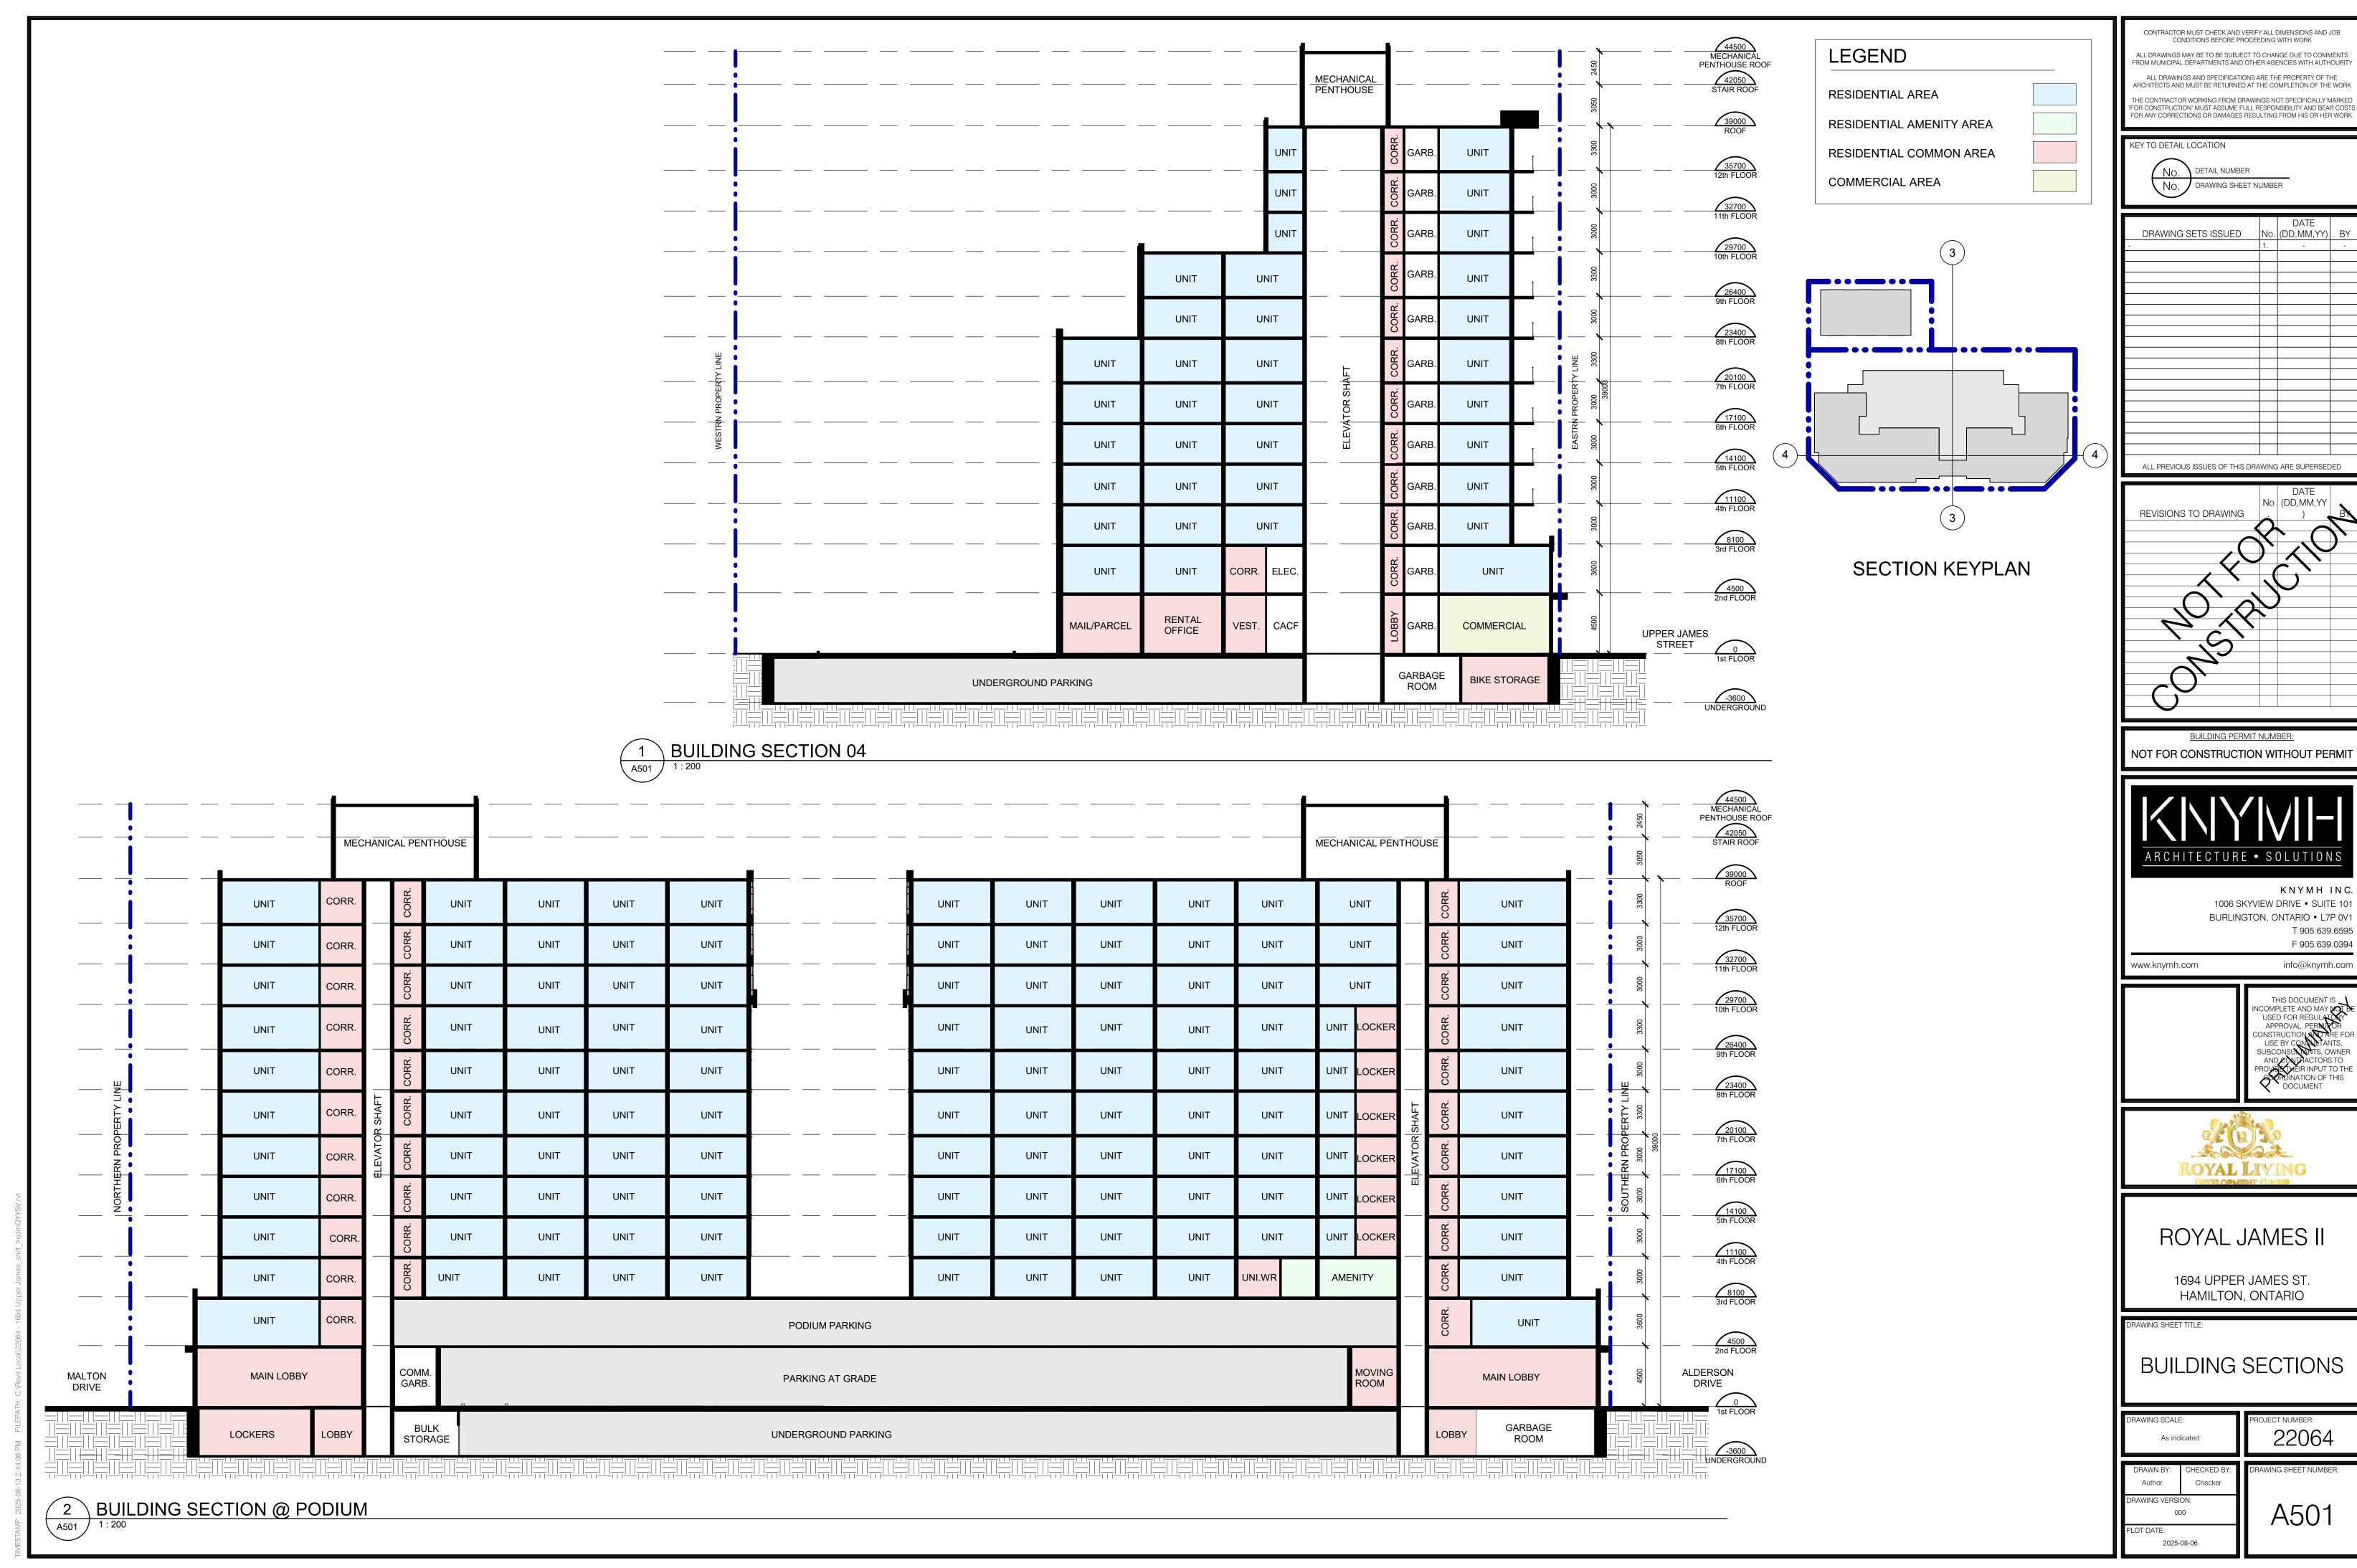

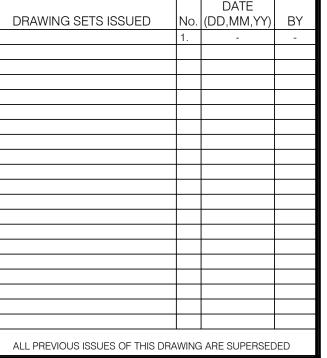

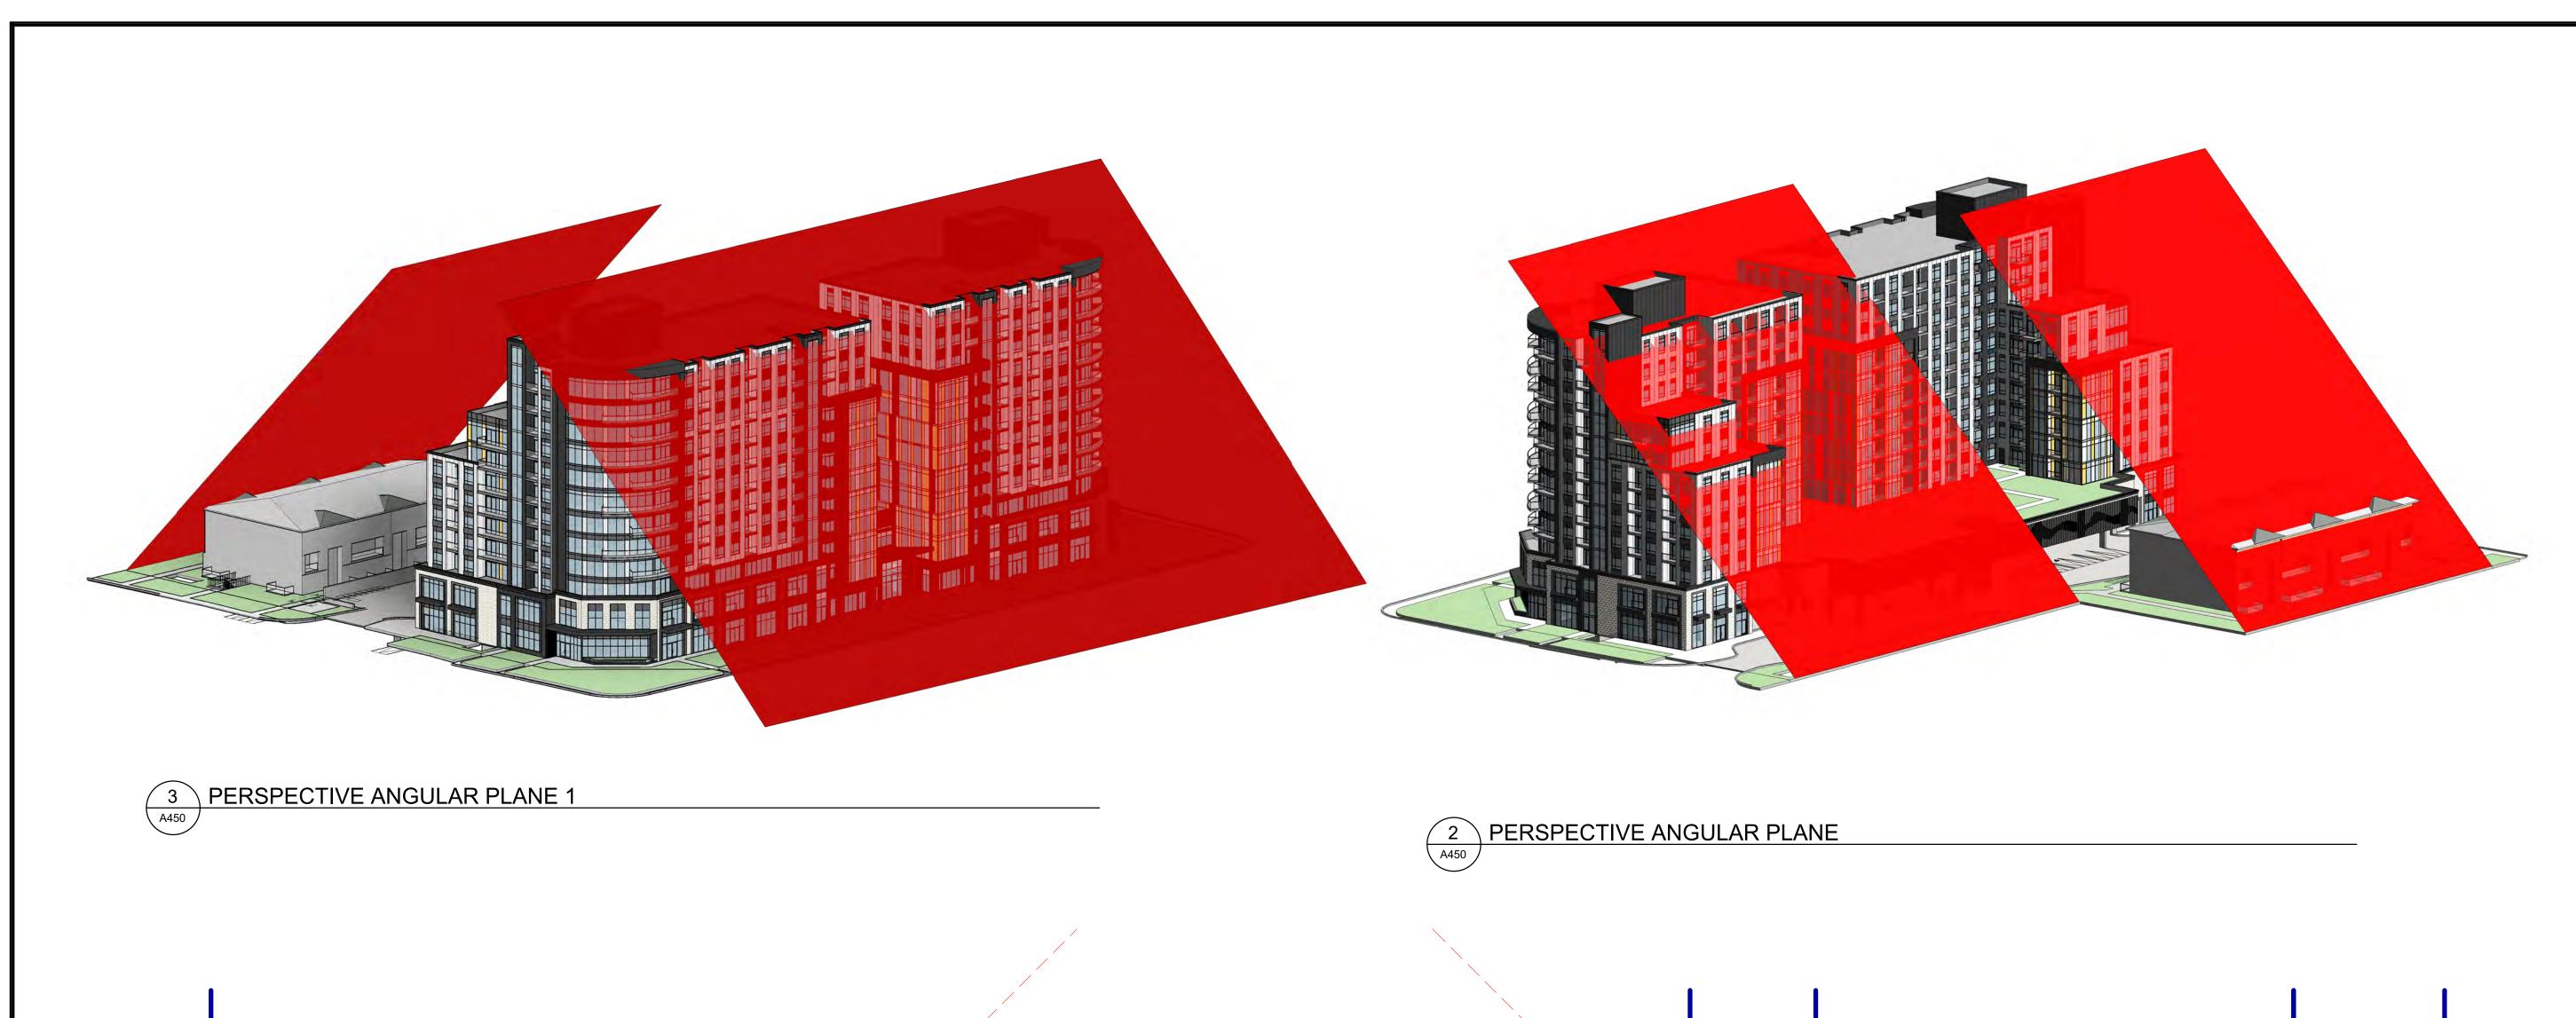

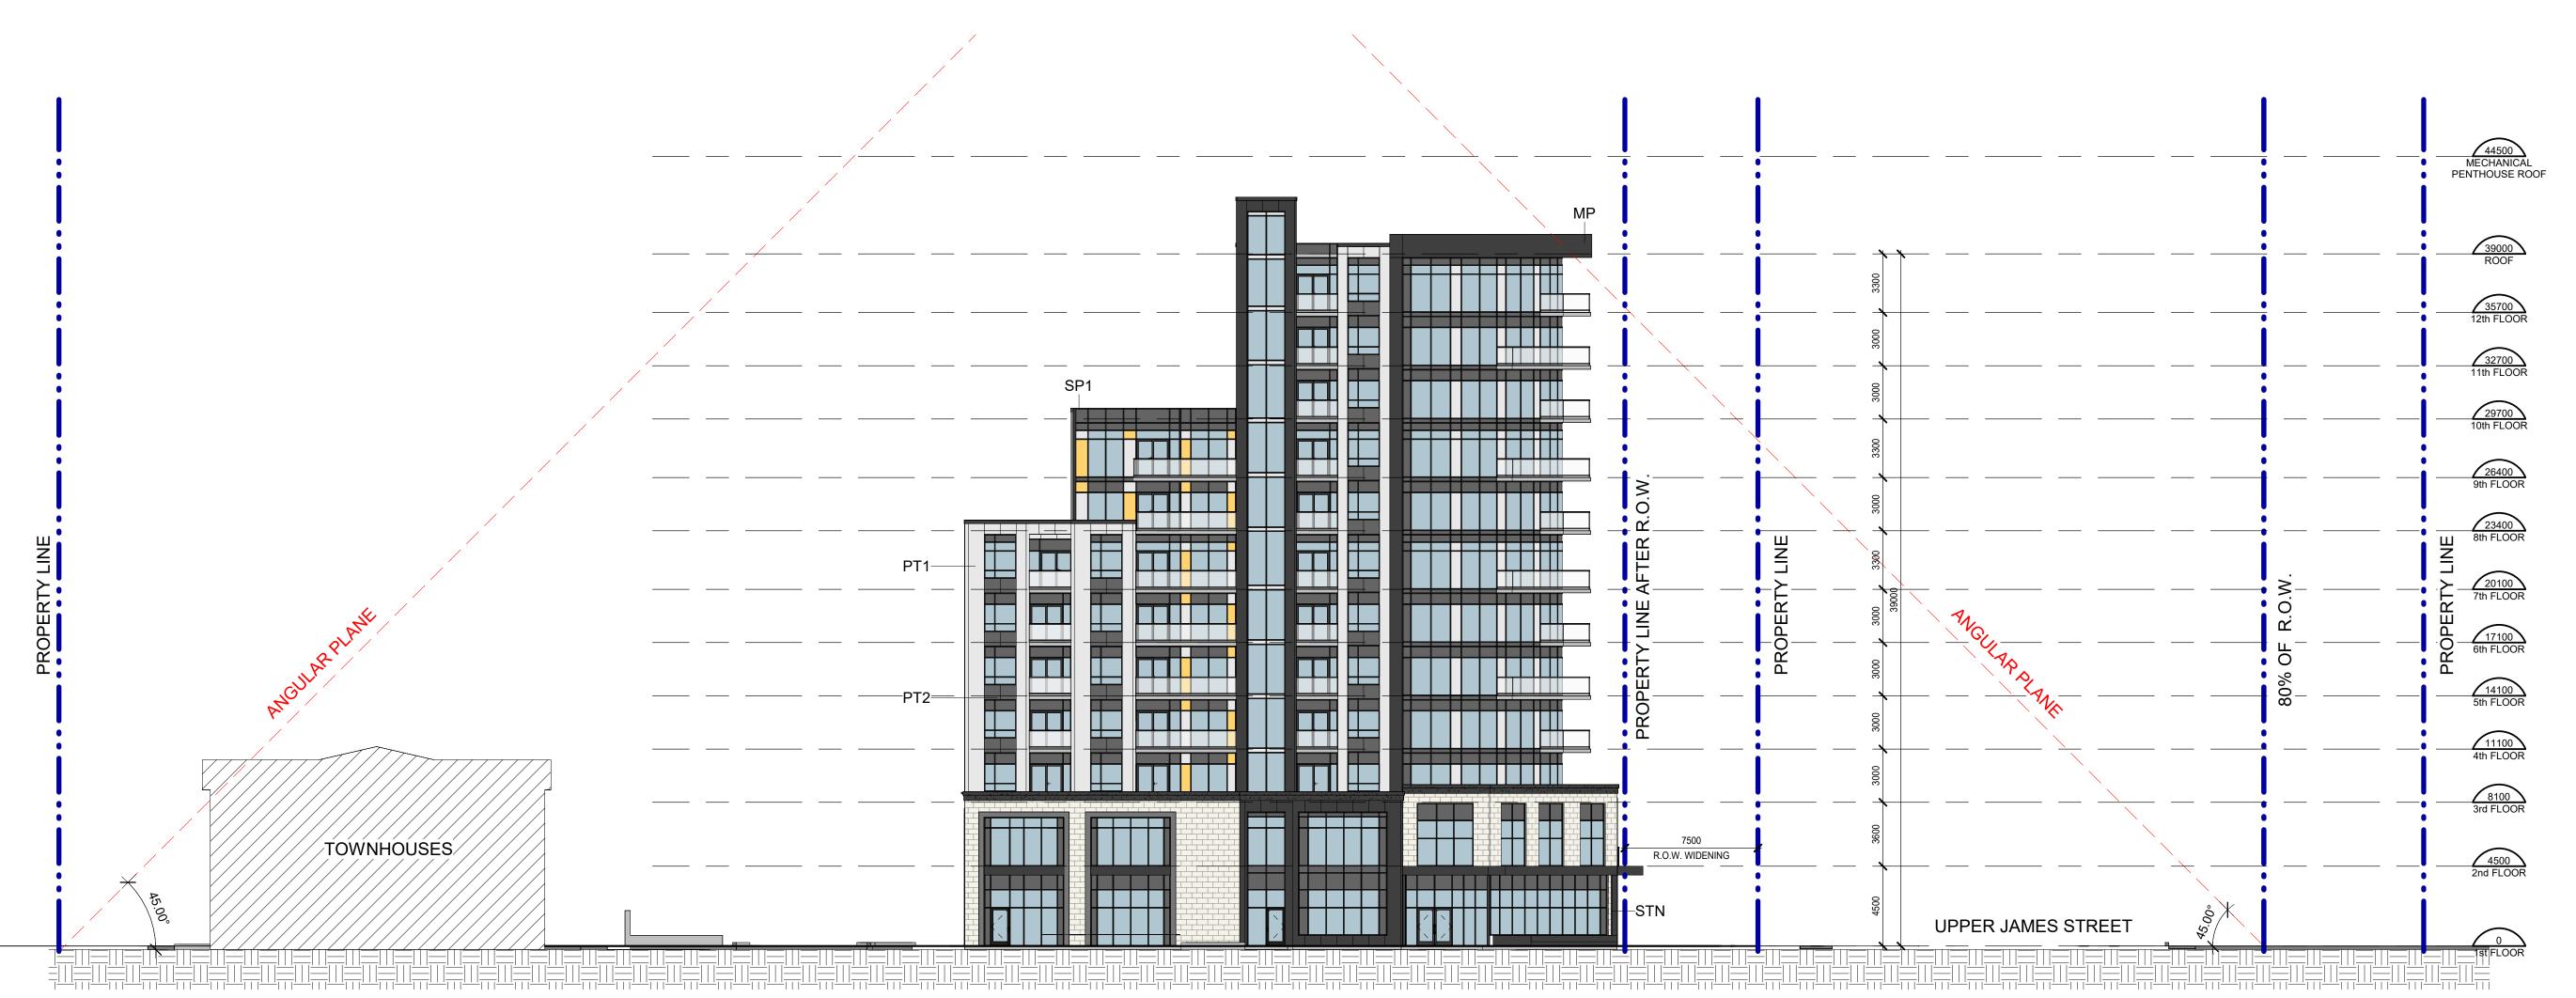

CONTRACTOR MUST CHECK AND VERIFY ALL DIMENSIONS AND JOB CONDITIONS BEFORE PROCEEDING WITH WORK

ALL DRAWINGS MAY BE TO BE SUBJECT TO CHANGE DUE TO COMMENTS FROM MUNICIPAL DEPARTMENTS AND OTHER AGENCIES WITH AUTHOURITY

ALL DRAWINGS AND SPECIFICATIONS ARE THE PROPERTY OF THE ARCHITECTS AND MUST BE RETURNED AT THE COMPLETION OF THE WORK

THE CONTRACTOR WORKING FROM DRAWINGS NOT SPECIFICALLY MARKED "FOR CONSTRUCTION" MUST ASSUME FULL RESPONSIBILITY AND BEAR COSTS FOR ANY CORRECTIONS OR DAMAGES RESULTING FROM HIS OR HER WORK.


NO. DETAIL NUMBER
NO. DRAWING SHEET NUMBER

DRAWING SETS ISSUED

1.

1.

ALL PREVIOUS ISSUES OF THIS DRAWING ARE SUPERSEDED

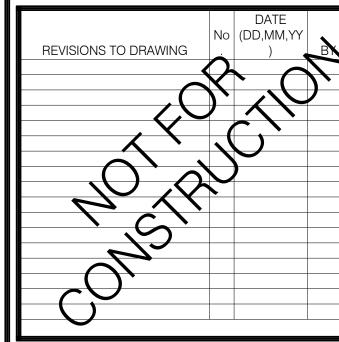

BUILDING PERMIT NUMBER:

NOT FOR CONSTRUCTION WITHOUT PERMIT



KNYMH INC. 1006 SKYVIEW DRIVE • SUITE 101 BURLINGTON, ONTARIO • L7P 0V1 T 905.639.6595 F 905.639.0394

www.knymh.com

THIS DOCUMENT IS
INCOMPLETE AND MAY NOT BE
USED FOR REGULATORY
APPROVAL, PERNITOR
CONSTRUCTION OF ARE FOR
USE BY CONSTRUCTION, TO ARE
SUBCONSULTANTS, OWNER
AND CONTRACTORS TO
PROVINCT HEIR INPUT TO THE
EXCREMINATION OF THIS
DOCUMENT.

info@knymh.com



ROYAL JAMES II

1694 UPPER JAMES ST. HAMILTON, ONTARIO

ANGULAR PLANE

org scale:

1:200

PROJECT NUMBER:

22064

DRAWN BY: CHECKED BY:
Author Checker


DRAWING VERSION:


2025-08-18


SOUTHERN ANGULAR PLANE


A450



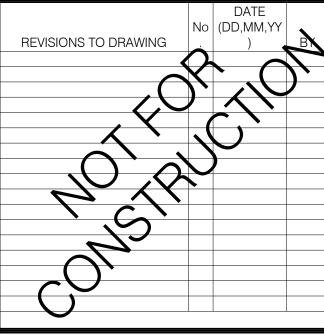

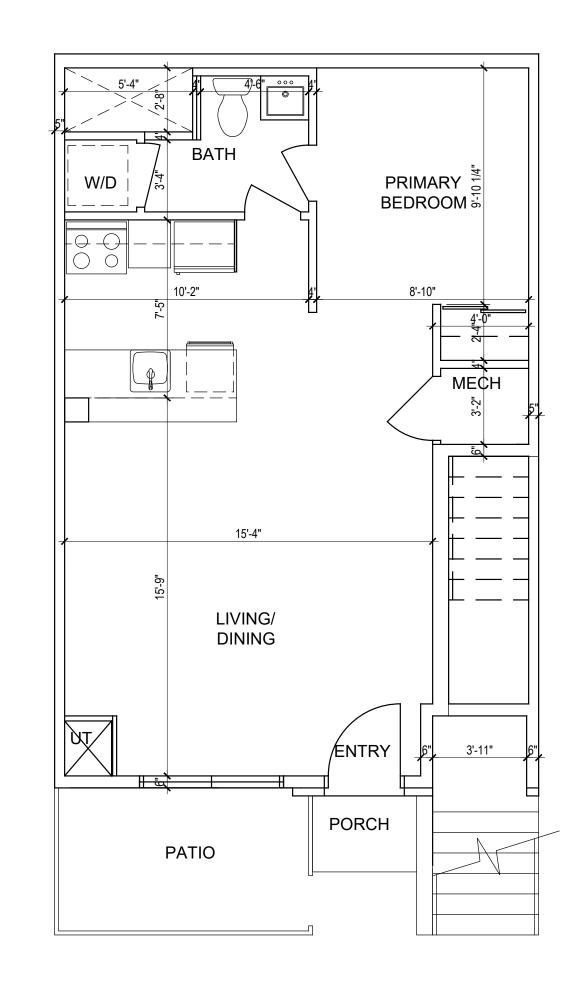

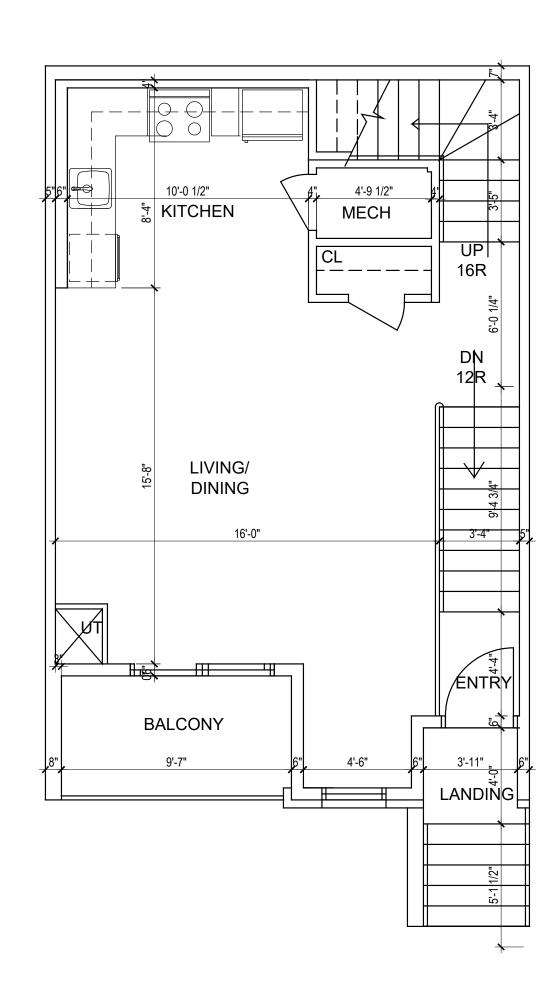

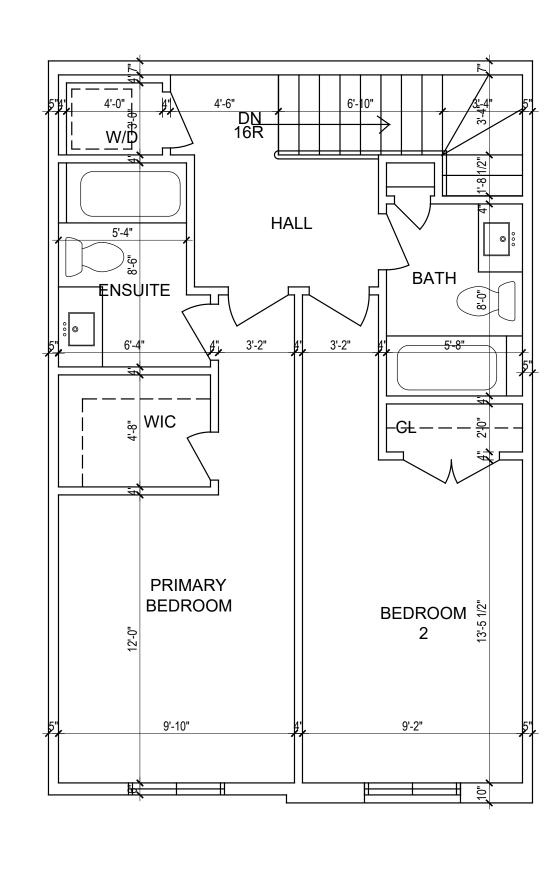

UNIT A - MAIN FLOOR 1 BEDROOM 565 SF

UNIT B - TOTAL 2 BEDROOM 1219 SF


UNIT B - SECOND FLOOR 557 SF

UNIT B - THIRD FLOOR 620 SF

UNIT B - GROUND FLOOR 42 SF

CONTRACTOR MUST CHECK AND VERIFY ALL DIMENSIONS AND JOB CONDITIONS BEFORE PROCEEDING WITH WORK ALL DRAWINGS MAY BE SUBJECT TO CHANGE DUE TO COMMENTS FROM MUNICIPAL DEPARTMENTS AND OTHER AGENCIES WITH AUTHORITY ALL DRAWINGS AND SPECIFICATIONS ARE THE PROPERTY OF THE ARCHITECTS AND MUST BE RETURNED AT THE COMPLETION OF THE WORK THE CONTRACTOR WORKING FROM DRAWINGS NOT SPECIFICALLY MARKED "FOR CONSTRUCTION" MUST ASSUME FULL RESPONSIBILITY AND BEAR COST FOR ANY CORRECTIONS OR DAMAGES RESULTING FROM HIS OR HER WORK



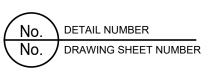

DRAWING SETS ISSUED         No. (DD,MM,YY)           CLIENT REVIEW         1. 04,01, 2023           PRECONSULTATION SUBMISSION         2 25,01, 2023           PER PRECONSULTATION MEETING         3 24,03, 2023           FLEX UNITS         4 10,04, 2023           RENTAL SIZED UNITS/ MIX         5 16,05, 2023           DRAFT EXTRA SOUTH LOT         6 14,06, 2024           B2B ELEVATIONS         7 05,05, 2025    ALL PREVIOUS ISSUES OF THIS DRAWING ARE SUPERSEDED			0/11		
PRECONSULTATION SUBMISSION 2 25,01, 2023 PER PRECONSULTATION MEETING 3 24,03, 2023 FLEX UNITS 4 10,04, 2023 RENTAL SIZED UNITS/ MIX 5 16,05, 2023 DRAFT EXTRA SOUTH LOT 6 14,06, 2024 B2B ELEVATIONS 7 05,05, 2025	DRAWING SETS ISSUED	No.	(DD,MM,YY)		
PER PRECONSULTATION MEETING  FLEX UNITS  FLEX UNITS  RENTAL SIZED UNITS/ MIX  DRAFT EXTRA SOUTH LOT  B2B ELEVATIONS  7  05,05, 2025	CLIENT REVIEW	1.	04,01, 2023		
FLEX UNITS  RENTAL SIZED UNITS/ MIX  DRAFT EXTRA SOUTH LOT  B2B ELEVATIONS  7  05,05, 2025	PRECONSULTATION SUBMISSION	2	25,01, 2023		
RENTAL SIZED UNITS/ MIX 5 16,05, 2023  DRAFT EXTRA SOUTH LOT 6 14,06, 2024  B2B ELEVATIONS 7 05,05, 2025	PER PRECONSULTATION MEETING	3	24,03, 2023		
DRAFT EXTRA SOUTH LOT 6 14,06, 2024  B2B ELEVATIONS 7 05,05, 2025	FLEX UNITS	4	10,04, 2023		
B2B ELEVATIONS 7 05,05, 2025	RENTAL SIZED UNITS/ MIX	5	16,05, 2023		
	DRAFT EXTRA SOUTH LOT	6	14,06, 2024		
ALL PREVIOUS ISSUES OF THIS DRAWING ARE SUPERSEDED	B2B ELEVATIONS	7	05,05, 2025		
ALL PREVIOUS ISSUES OF THIS DRAWING ARE SUPERSEDED					
ALL PREVIOUS ISSUES OF THIS DRAWING ARE SUPERSEDED					
ALETTIEVIOGO IGGGEG GI TITIIG BITAWIING AI		/ ENGLBED
		5.475
REVISIONS TO DRAWING	No.	DATE (DD,MM,Y


BUILDING PERMIT NUMBER: NOT FOR CONSTRUCTION WITHOUT PERMIT



1006 SKYVIEW DRIVE • SUITE 10 BURLINGTON, ONTARIO • L7P 0V T 905.639.6595 F 905.639.0394

info@knymh.com

www.knymh.com

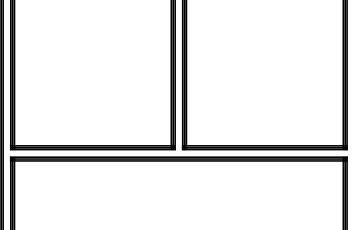

MIXED USE DEVELOPMENT


1694 UPPER JAMES STREET HAMILTON, ONTARIO

BACK TO BACK STACKED SUITE PLANS

22064 1/4" = 1'-0"


August 15, 2025

AWING SHEET NUMBER: **A1** 

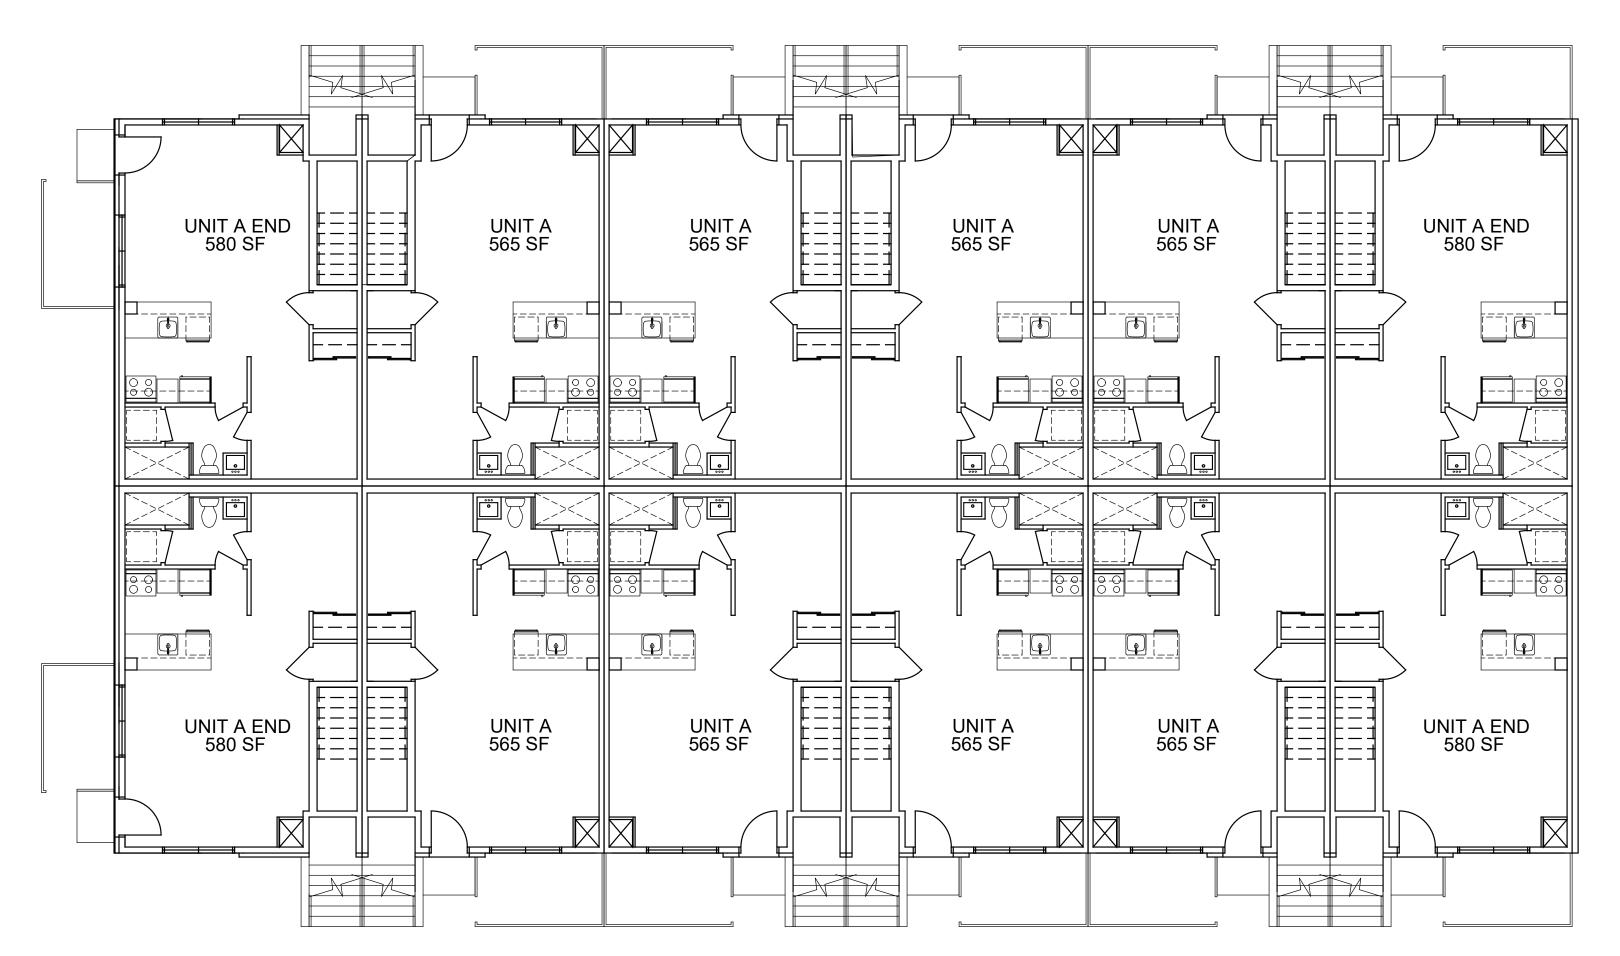

GROUND FLOOR 7346 SF

CONTRACTOR MUST CHECK AND VERIFY ALL DIMENSIONS AND JOB CONDITIONS BEFORE PROCEEDING WITH WORK ALL DRAWINGS MAY BE SUBJECT TO CHANGE DUE TO COMMENTS FROM MUNICIPAL DEPARTMENTS AND OTHER AGENCIES WITH AUTHORITY ALL DRAWINGS AND SPECIFICATIONS ARE THE PROPERTY OF THE ARCHITECTS AND MUST BE RETURNED AT THE COMPLETION OF THE WORK THE CONTRACTOR WORKING FROM DRAWINGS NOT SPECIFICALLY MARKED "FOR CONSTRUCTION" MUST ASSUME FULL RESPONSIBILITY AND BEAR COSTS FOR ANY CORRECTIONS OR DAMAGES RESULTING FROM HIS OR HER WORK

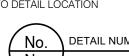


No. DETAIL NUMBER No. DRAWING SHEET NUMBER

		DATE	
DRAWING SETS ISSUED	No.	(DD,MM,YY)	
CLIENT REVIEW	1.	04,01, 2023	
PRECONSULTATION SUBMISSION	2	25,01, 2023	
PER PRECONSULTATION MEETING	3	24,03, 2023	
FLEX UNITS	4	10,04, 2023	
RENTAL SIZED UNITS/ MIX	5	16,05, 2023	
DRAFT EXTRA SOUTH LOT	6	14,06, 2024	
B2B ELEVATIONS	7	05,05, 2025	
ALL PREVIOUS ISSUES OF THIS DRAWING ARE SUPERSEDED			

REVISIONS TO DRAWING	No	(DD,MM,
TIEVISIONO TO BIVIVINA	140.	(DD,IVIIVI,

BUILDING PERMIT NUMBER: NOT FOR CONSTRUCTION WITHOUT PERMIT

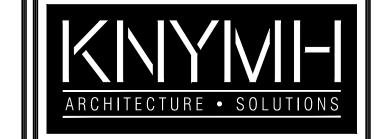

KNYMH INC 1006 SKYVIEW DRIVE • SUITE 10 BURLINGTON, ONTARIO • L7P 0V T 905.639.6595 F 905.639.0394

info@knymh.com

www.knymh.com

MIXED USE DEVELOPMENT


1694 UPPER JAMES STREET HAMILTON, ONTARIO

STACKS GROUND FLOOR PLAN


22064

AWING SHEET NUMBER:

PLOT DATE: August 15, 2025

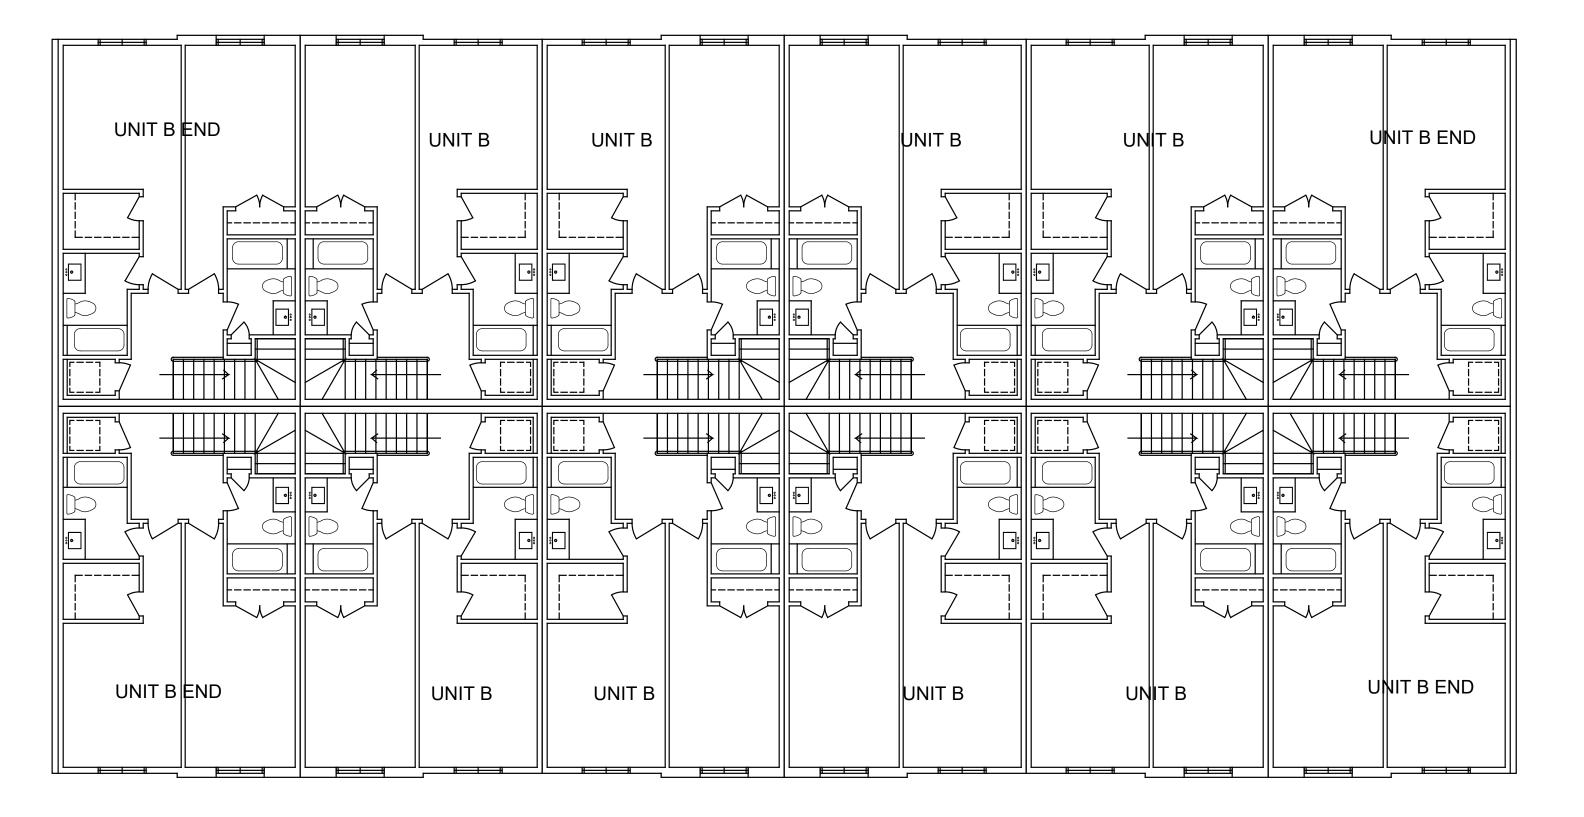

## THIRD FLOOR 7503 SF

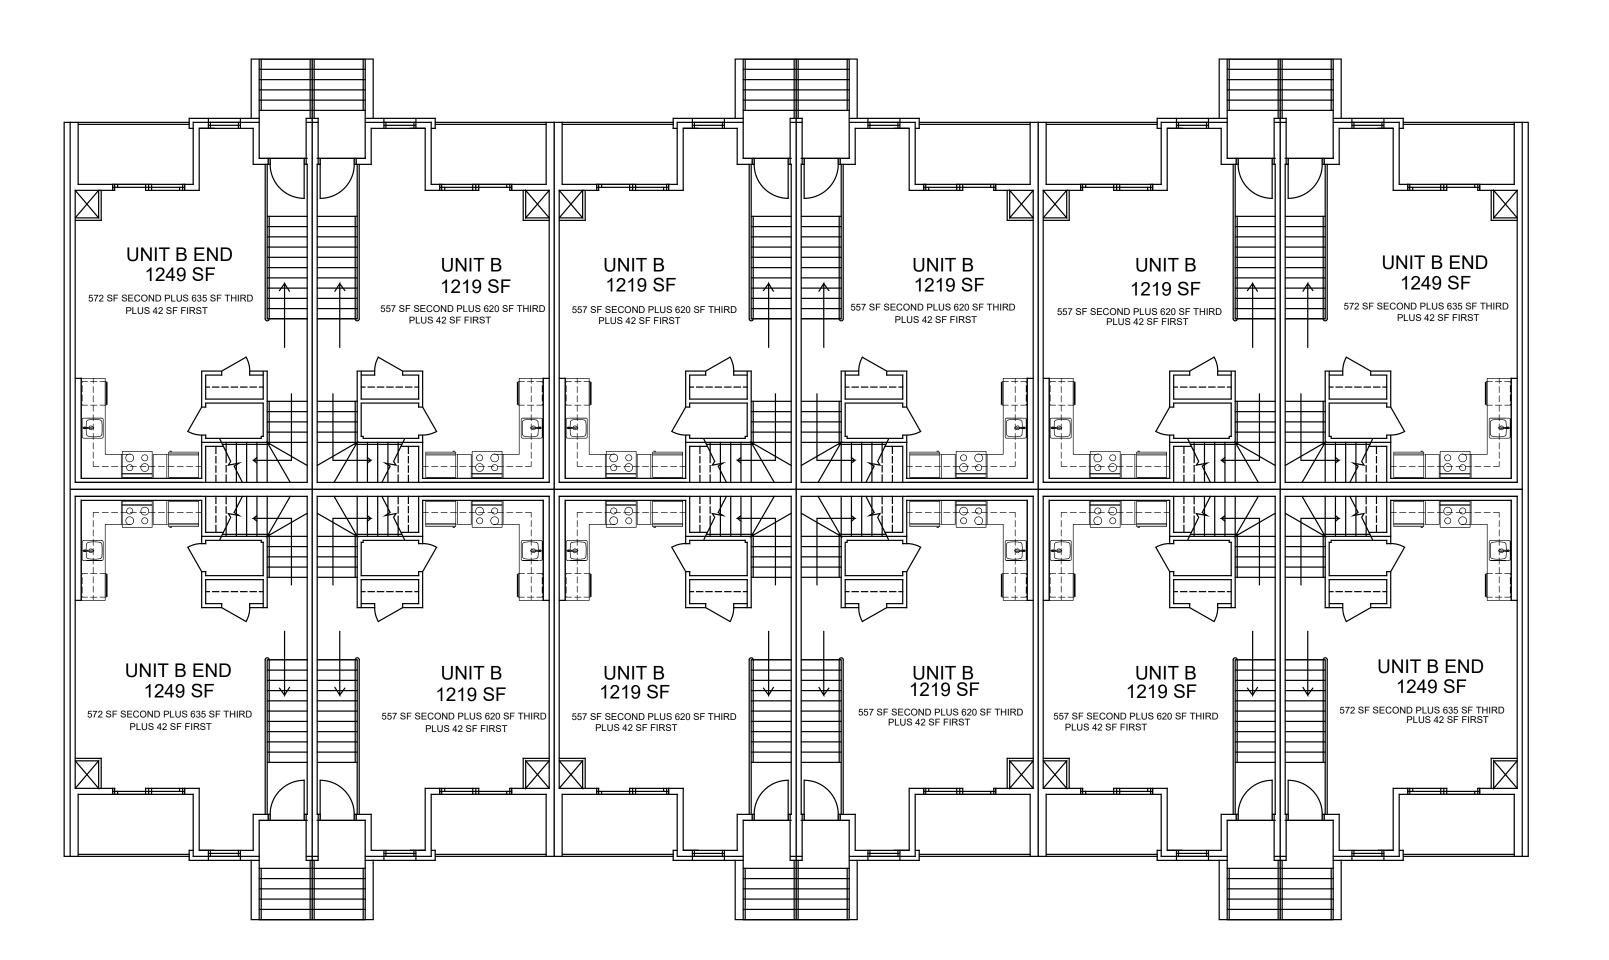

SECOND FLOOR 6754 SF

CONTRACTOR MUST CHECK AND VERIFY ALL DIMENSIONS AND JOB CONDITIONS BEFORE PROCEEDING WITH WORK ALL DRAWINGS MAY BE SUBJECT TO CHANGE DUE TO COMMENTS FROM MUNICIPAL DEPARTMENTS AND OTHER AGENCIES WITH AUTHORITY ALL DRAWINGS AND SPECIFICATIONS ARE THE PROPERTY OF THE ARCHITECTS AND MUST BE RETURNED AT THE COMPLETION OF THE WOR THE CONTRACTOR WORKING FROM DRAWINGS NOT SPECIFICALLY MARKED "FOR CONSTRUCTION" MUST ASSUME FULL RESPONSIBILITY AND BEAR COST FOR ANY CORRECTIONS OR DAMAGES RESULTING FROM HIS OR HER WORK



			DATE
	DRAWING SETS ISSUED	No.	(DD,MM,YY)
	CLIENT REVIEW	1.	04,01, 2023
	PRECONSULTATION SUBMISSION	2	25,01, 2023
	PER PRECONSULTATION MEETING	3	24,03, 2023
	FLEX UNITS	4	10,04, 2023
- 1	RENTAL SIZED UNITS/ MIX	5	16,05, 2023
	DRAFT EXTRA SOUTH LOT	6	14,06, 2024
	B2B ELEVATIONS	7	05,05, 2025
- 1			
- 1			
- 1			
- 1			
	ALL PREVIOUS ISSUES OF THIS DRAWING A	RE SL	JPERSEDED

		DATE
REVISIONS TO DRAWING	No.	(DD,MM,YY
		1


BUILDING PERMIT NUMBER: NOT FOR CONSTRUCTION WITHOUT PERMIT



KNYMH INC 1006 SKYVIEW DRIVE • SUITE 10 BURLINGTON, ONTARIO • L7P 0V T 905.639.6595 F 905.639.0394

info@knymh.con

www.knymh.com

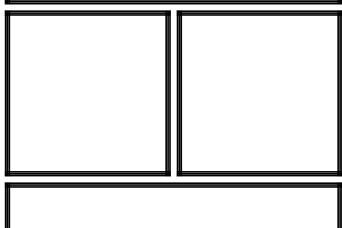

# MIXED USE DEVELOPMENT

1694 UPPER JAMES STREET HAMILTON, ONTARIO

PLOT DATE:

STACKS 2-3 FLOOR PLAN

22064 AWING SHEET NUMBER:

August 15, 2025






THIRD FLOOR SECOND FLOOR GROUND FLOOR


SOUTH ELEVATION SCALE: 3/16" = 1'-0"

CONTRACTOR MUST CHECK AND VERIFY ALL DIMENSIONS AND JOB CONDITIONS BEFORE PROCEEDING WITH WORK ALL DRAWINGS MAY BE SUBJECT TO CHANGE DUE TO COMMENTS FROM MUNICIPAL DEPARTMENTS AND OTHER AGENCIES WITH AUTHORITY ALL DRAWINGS AND SPECIFICATIONS ARE THE PROPERTY OF THE ARCHITECTS AND MUST BE RETURNED AT THE COMPLETION OF THE WORK THE CONTRACTOR WORKING FROM DRAWINGS NOT SPECIFICALLY MARKED "FOR CONSTRUCTION" MUST ASSUME FULL RESPONSIBILITY AND BEAR COST FOR ANY CORRECTIONS OR DAMAGES RESULTING FROM HIS OR HER WORK

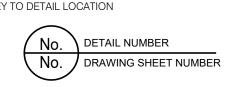

DRAWING SETS ISSUED	No	DATE (DD,MM,YY
CLIENT REVIEW	1.	04,01, 2023
PRECONSULTATION SUBMISSION	2	25,01, 2023
PER PRECONSULTATION MEETING	3	24,03, 2023
FLEX UNITS	4	10,04, 2023
RENTAL SIZED UNITS/ MIX	5	16,05, 2023
DRAFT EXTRA SOUTH LOT	6	14,06, 2024
B2B ELEVATIONS	7	05,05, 2025
ALL PREVIOUS ISSUES OF THIS DRAWING	ARE SU	JPERSEDED
		DATE
REVISIONS TO DRAWING	No.	(DD,MM,YY

BUILDING PERMIT NUMBER: NOT FOR CONSTRUCTION WITHOUT PERMIT

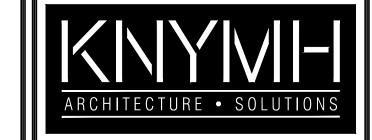

LEGEND


NUTMEG - RENAISSANE SERIES BY: ARRISCRAFT

MIDNIGHT OIL 1631 BY: BENJAMIN MOORE \*FOR MULLIONS, SOFFITS, EAVES, RAILINGS

SABLE - DELUXE ALUMINUM SIDING BY: GENTEK

KNYMH INC 1006 SKYVIEW DRIVE • SUITE 10 BURLINGTON, ONTARIO • L7P 0V T 905.639.6595 F 905.639.0394

www.knymh.com info@knymh.com

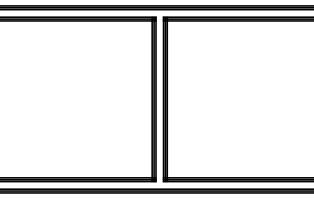

## MIXED USE DEVELOPMENT

1694 UPPER JAMES STREET HAMILTON, ONTARIO

PLOT DATE:

STACKS **ELEVATIONS** 

22064

AWING SHEET NUMBER:

August 15, 2025



1 WEST ELEVATION
A5 SCALE: 3/16" = 1'-0"


SD

THIRD FLOOR

SD

SECOND FLOOR

GROUND FLOOR

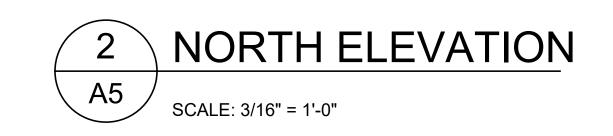

CONTRACTOR MUST CHECK AND VERIFY ALL DIMENSIONS AND JOB CONDITIONS BEFORE PROCEEDING WITH WORK

ALL DRAWINGS MAY BE SUBJECT TO CHANGE DUE TO COMMENTS FROM MUNICIPAL DEPARTMENTS AND OTHER AGENCIES WITH AUTHORITY

ALL DRAWINGS AND SPECIFICATIONS ARE THE PROPERTY OF THE ARCHITECTS AND MUST BE RETURNED AT THE COMPLETION OF THE WORK

THE CONTRACTOR WORKING FROM DRAWINGS NOT SPECIFICALLY MARKED "FOR CONSTRUCTION" MUST ASSUME FULL RESPONSIBILITY AND BEAR COST. FOR ANY CORRECTIONS OR DAMAGES RESULTING FROM HIS OR HER WORK

Y TO DETAIL LOCATION

No. DETAIL NUMBER

No. DRAWING SHEET NUMBER

DRAWING SETS ISSUED

CLIENT REVIEW

1. 04,01, 2023

PRECONSULTATION SUBMISSION

2 25,01, 2023

PER PRECONSULTATION MEETING

3 24,03, 2023

FLEX UNITS

4 10,04, 2023

RENTAL SIZED UNITS/ MIX

5 16,05, 2023

DRAFT EXTRA SOUTH LOT

6 14,06, 2024

B2B ELEVATIONS

7 05,05, 2025

ALL PREVIOUS ISSUES OF THIS DRAWING ARE SUPERSEDED

ALL PREVIOUS ISSUES OF THIS DRAWING ARE SUPERSEDED

REVISIONS TO DRAWING

No. (DD,MM,Y)

BUILDING PERMIT NUMBER:


NOT FOR CONSTRUCTION WITHOUT PERMIT

LEGEND

NUTMEG - RENAISSANE SERIES BY: ARRISCRAFT

MIDNIGHT OIL 1631 BY: BENJAMIN MOORE \*FOR MULLIONS, SOFFITS, EAVES, RAILINGS

SABLE - DELUXE ALUMINUM SIDING BY: GENTEK

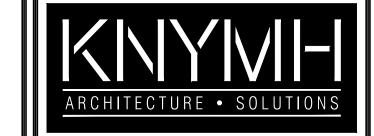

KNYMH INC. 1006 SKYVIEW DRIVE • SUITE 101 BURLINGTON, ONTARIO • L7P 0V1 T 905.639.6595 F 905.639.0394

info@knymh.com

www.knymh.com

MIXED USE DEVELOPMENT

1694 UPPER JAMES STREET HAMILTON, ONTARIO

DRAWING SHEET T

PLOT DATE:


August 15, 2025

STACKS ELEVATIONS

ING SCALE: PROJECT NUMBER: 22064

DRAWING SHEET NUMBER:

A5

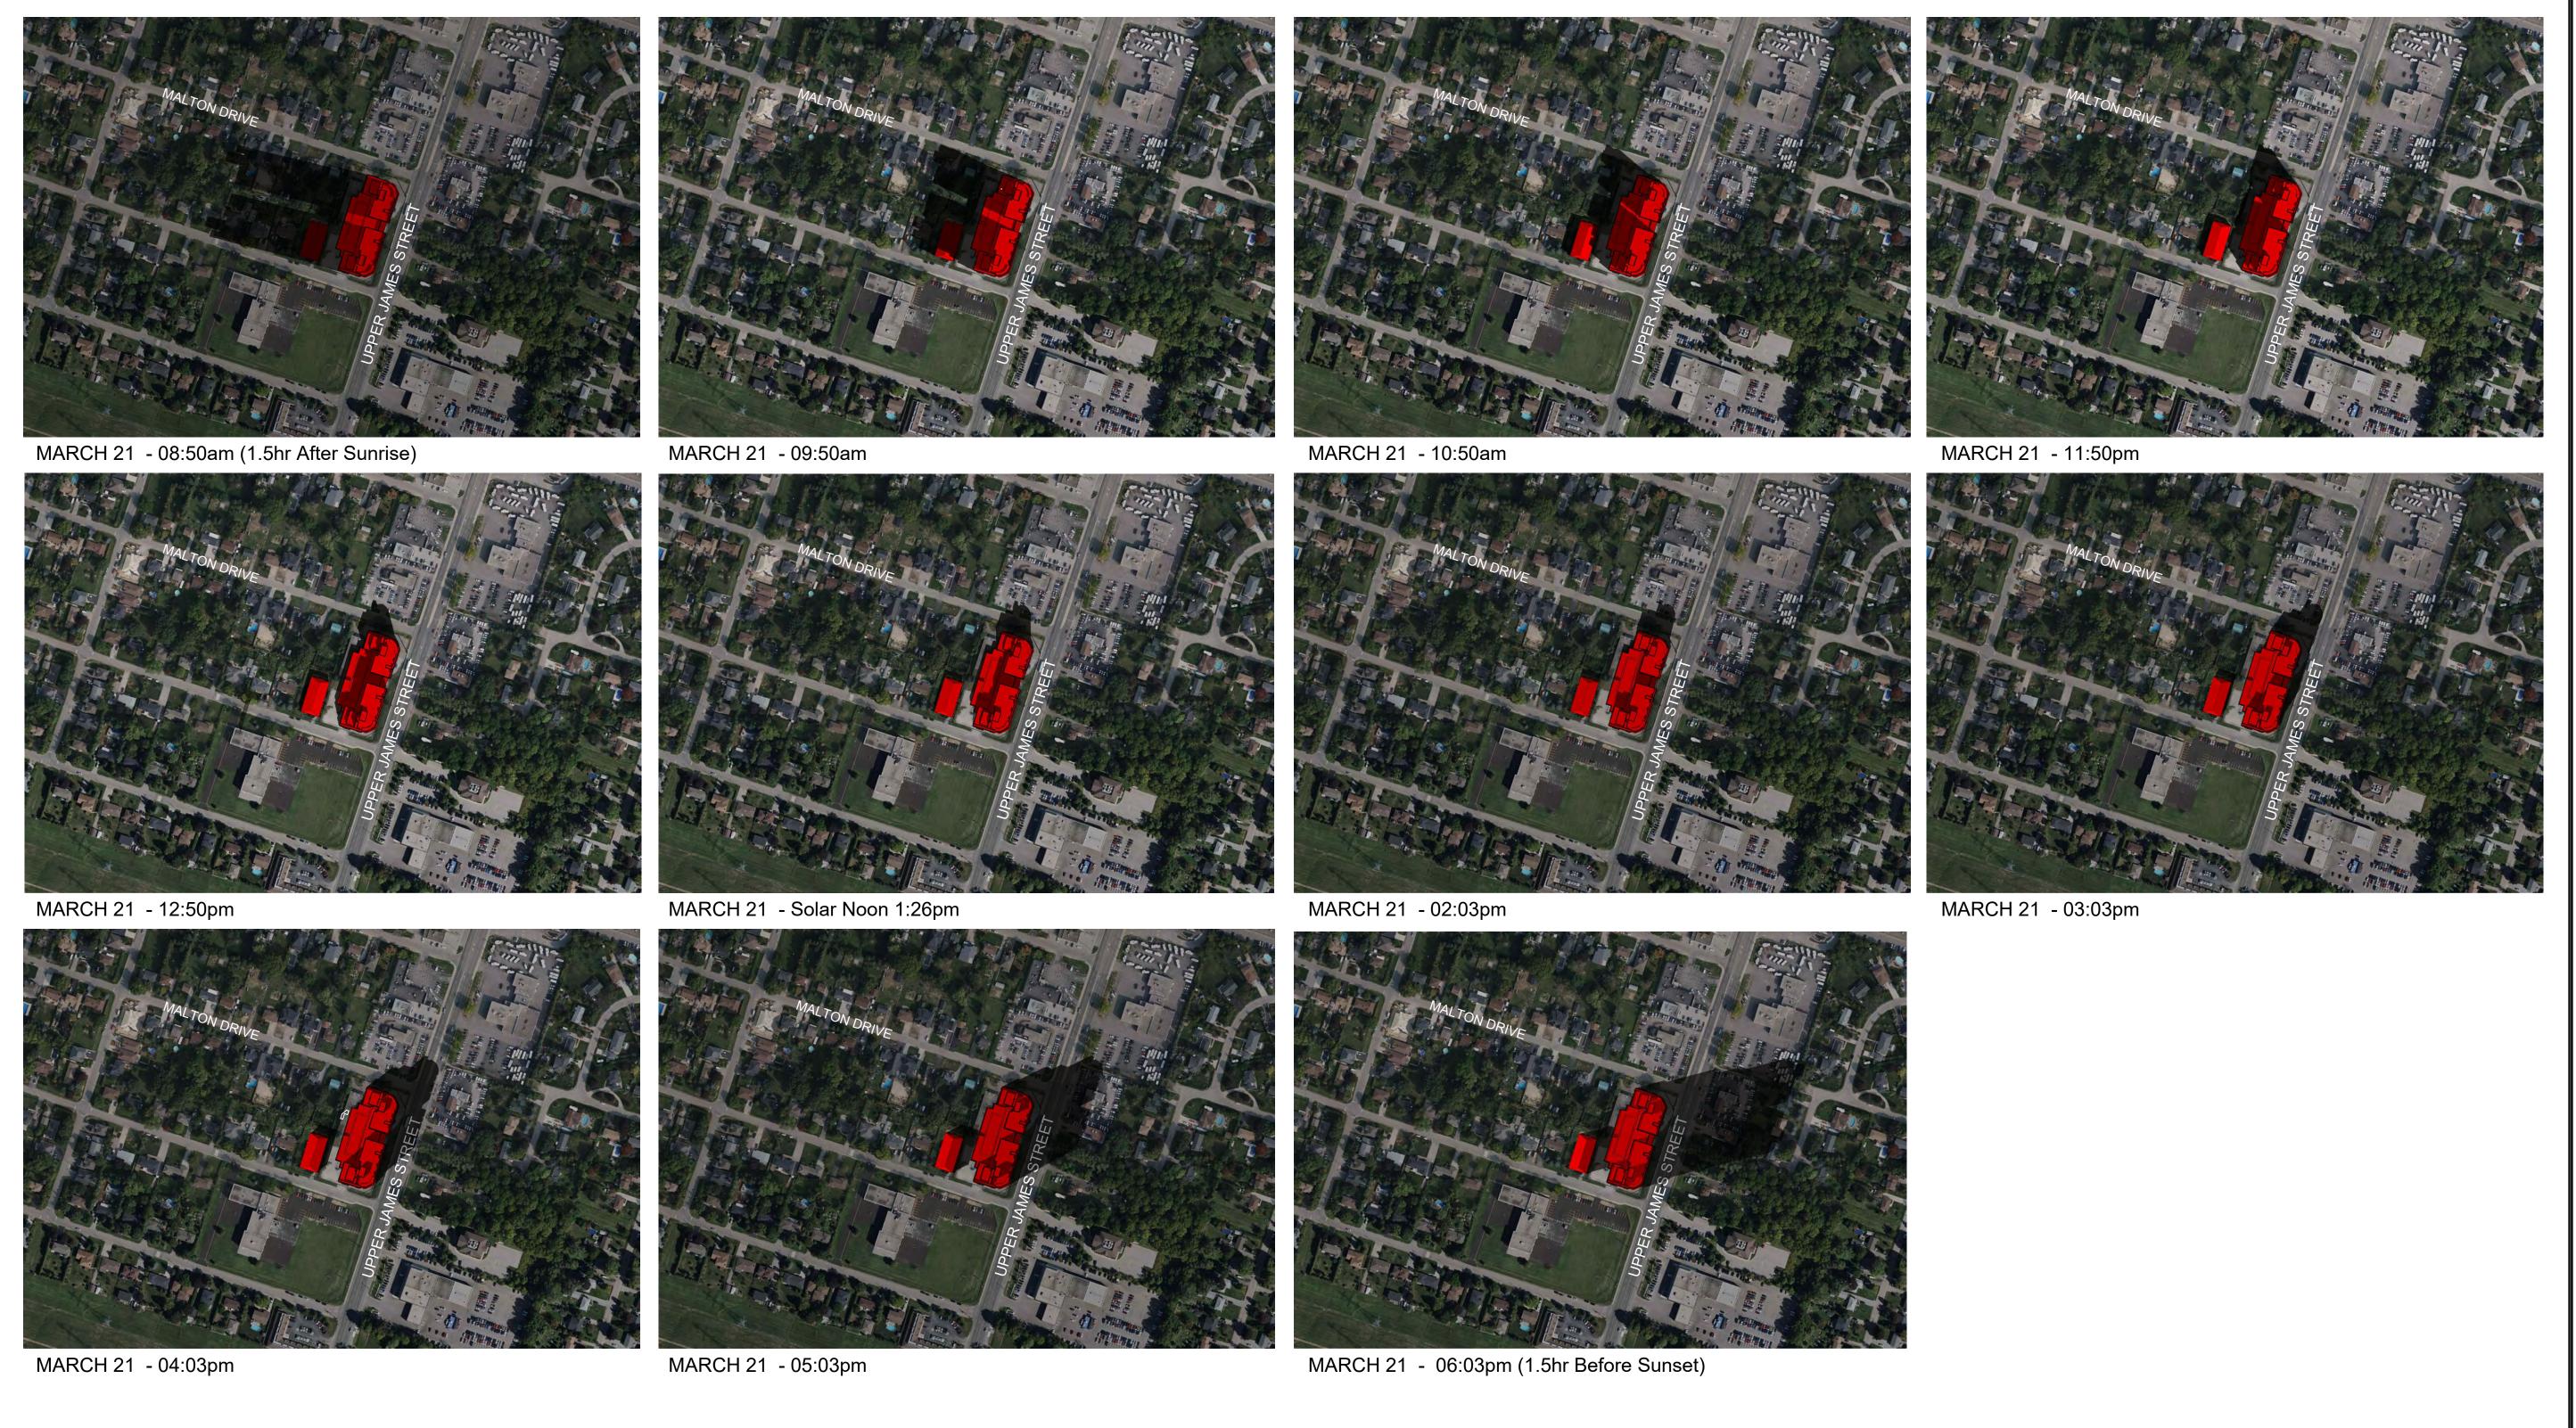

#### DRAWING NOTES

THE GRAPHIC ANALYSIS WHICH WE PRESENT WITHIN THIS REPORT IS DEVELOPED USING A COMPUTER GENERATED MODELLING PROGRAM IN CONJUNCTION WITH SATELLITE IMAGERY AND SURVEY INFORMATION WITH THE FOLLOWING CRITERIA SPECIFIED IN THE TERMS OF REFERENCE: SHADOW IMPACT STUDY FOR DOWNTOWN HAMILTON DEVELOPED BY THE CITY OF HAMILTON. [APPENDIX 'F' TO REPORT

NORTH ORIENTATION: THE SOFTWARE USES IMAGERY FROM GOOGLE MAPS WHICH IS ALIGNED WITH TRUE NORTH USING A VARIANT OF THE ORIGINAL MERCATOR PROJECTION THAT IS ORIENTED ALONG THE EARTH'S POLAR AXIS, AND THE MASSING MODEL IS CENTRED UPON THE UTM GRID NORTH AT THE LATITUDE AND LONGITUDE SPECIFIED.

GEOGRAPHIC COORDINATES: 43.222531 N, -79.859609 W

STANDARD TIME: UTC -5:00 DAYLIGHT SAVINGS TIME: UTC -4:00

TEST DATES: MARCH 21 TEST TIMES: HOURLY INTERVALS STARTING 1.5 HOURS AFTER SUNRISE AND ENDING 1.5 HOURS BEFORE SUNSET.


CONTRACTOR MUST CHECK AND VERIFY ALL DIMENSIONS AND JOB CONDITIONS BEFORE PROCEEDING WITH WORK ALL DRAWINGS MAY BE SUBJECT TO CHANGE DUE TO COMMENTS FROM MUNICIPAL DEPARTMENTS AND OTHER AGENCIES WITH AUTHORITY ALL DRAWINGS AND SPECIFICATIONS ARE THE PROPERTY OF THE ARCHITECTS AND MUST BE RETURNED AT THE COMPLETION OF THE WORK THE CONTRACTOR WORKING FROM DRAWINGS NOT SPECIFICALLY MARKED FOR CONSTRUCTION" MUST ASSUME FULL RESPONSIBILITY AND BEAR COST FOR ANY CORRECTIONS OR DAMAGES RESULTING FROM HIS OR HER WORK

No. DETAIL NUMBER No. DRAWING SHEET NUMBER

		DATE
DRAWING SETS ISSUED	No.	(DD,MM,YY)
FOR CLIENT REVIEW	1.	10,02,2025
FOR FC SUBMISSION	2	27,03,2025
updates in progress	3	28,05,2025
ALL PREVIOUS ISSUES OF THIS DRAWING ARE SUPERSEDED		

			DATE
	REVISIONS TO DRAWING	No.	(DD,MM,YY)
╽╟			
╟			
╟			
╙			
╟			
╙			
╟			
╙			

BUILDING PERMIT NUMBER: NOT FOR CONSTRUCTION WITHOUT PERMIT

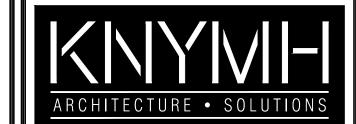

KNYMH INC 1006 SKYVIEW DRIVE • SUITE 10 BURLINGTON, ONTARIO • L7P 0V1 T 905.639.6595 F 905.639.0394

info@knymh.com

www.knymh.com

MIXED USE RESIDENTIAL PROJECT 416 MOHAWK ROAD EAST

HAMILTON, ONTARIO


PLOT DATE:


SHADOW IMPACT STUDY MARCH 21


25001

AWING SHEET NUMBER: **SS.1** PRAWING VERSION:

August 13, 2025

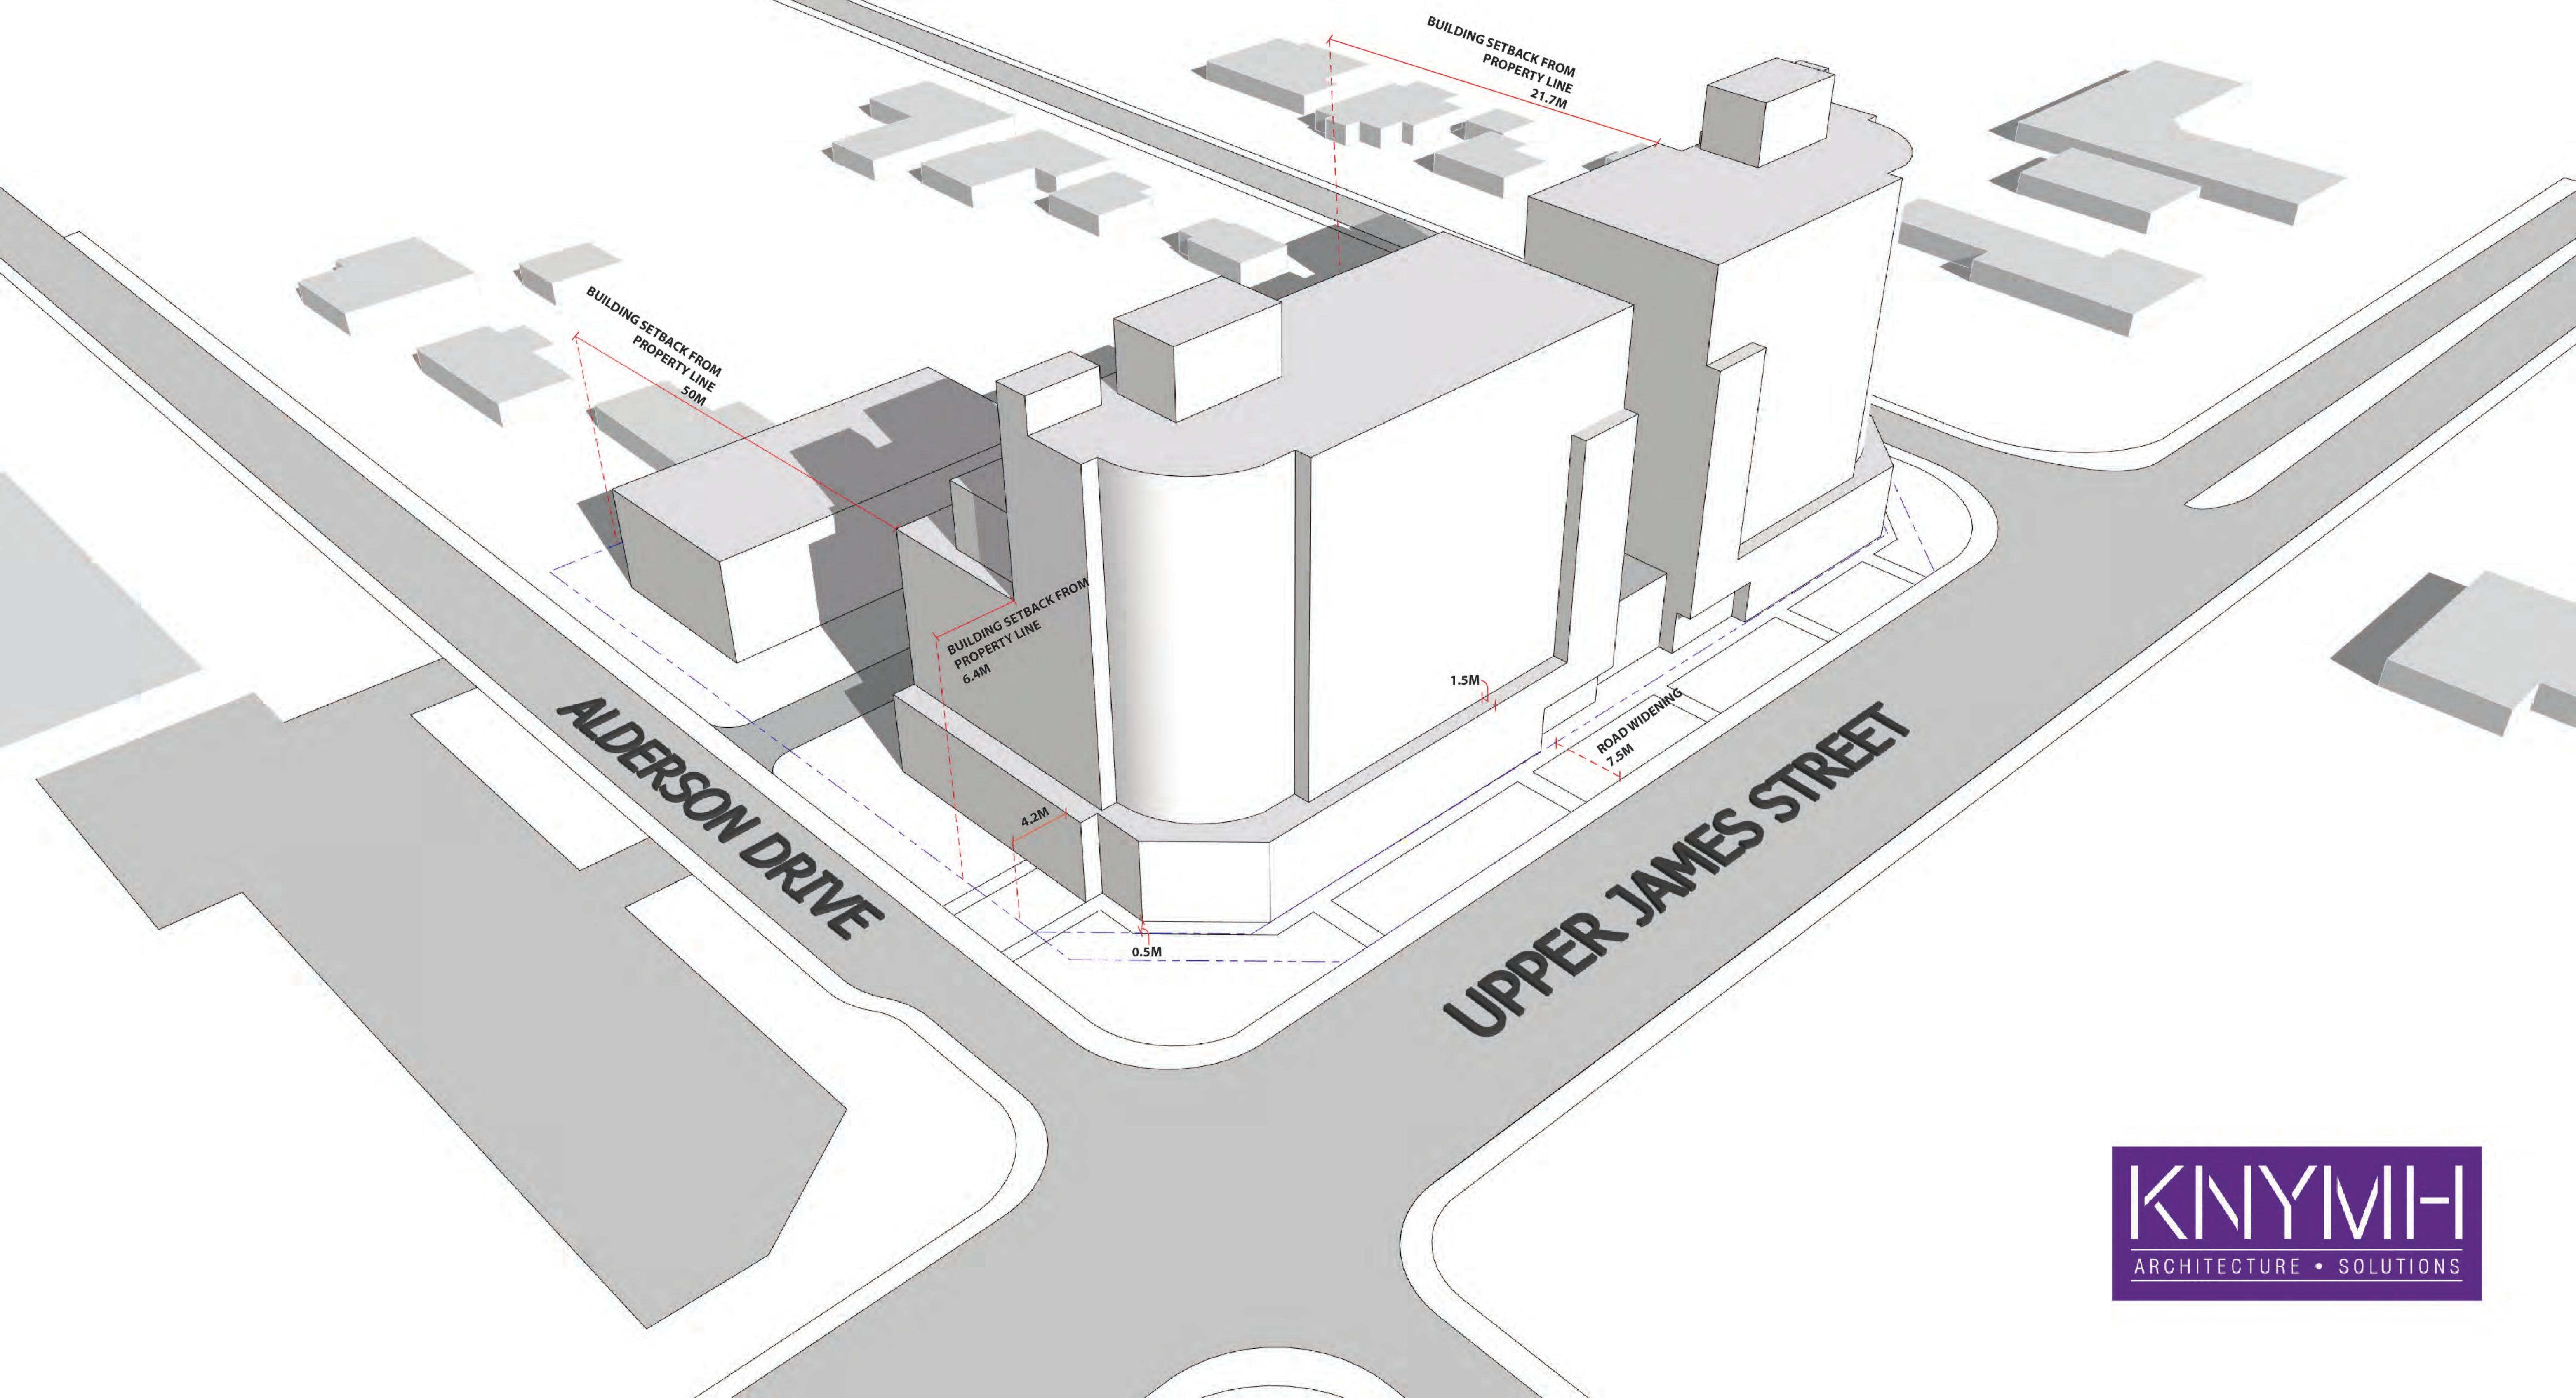

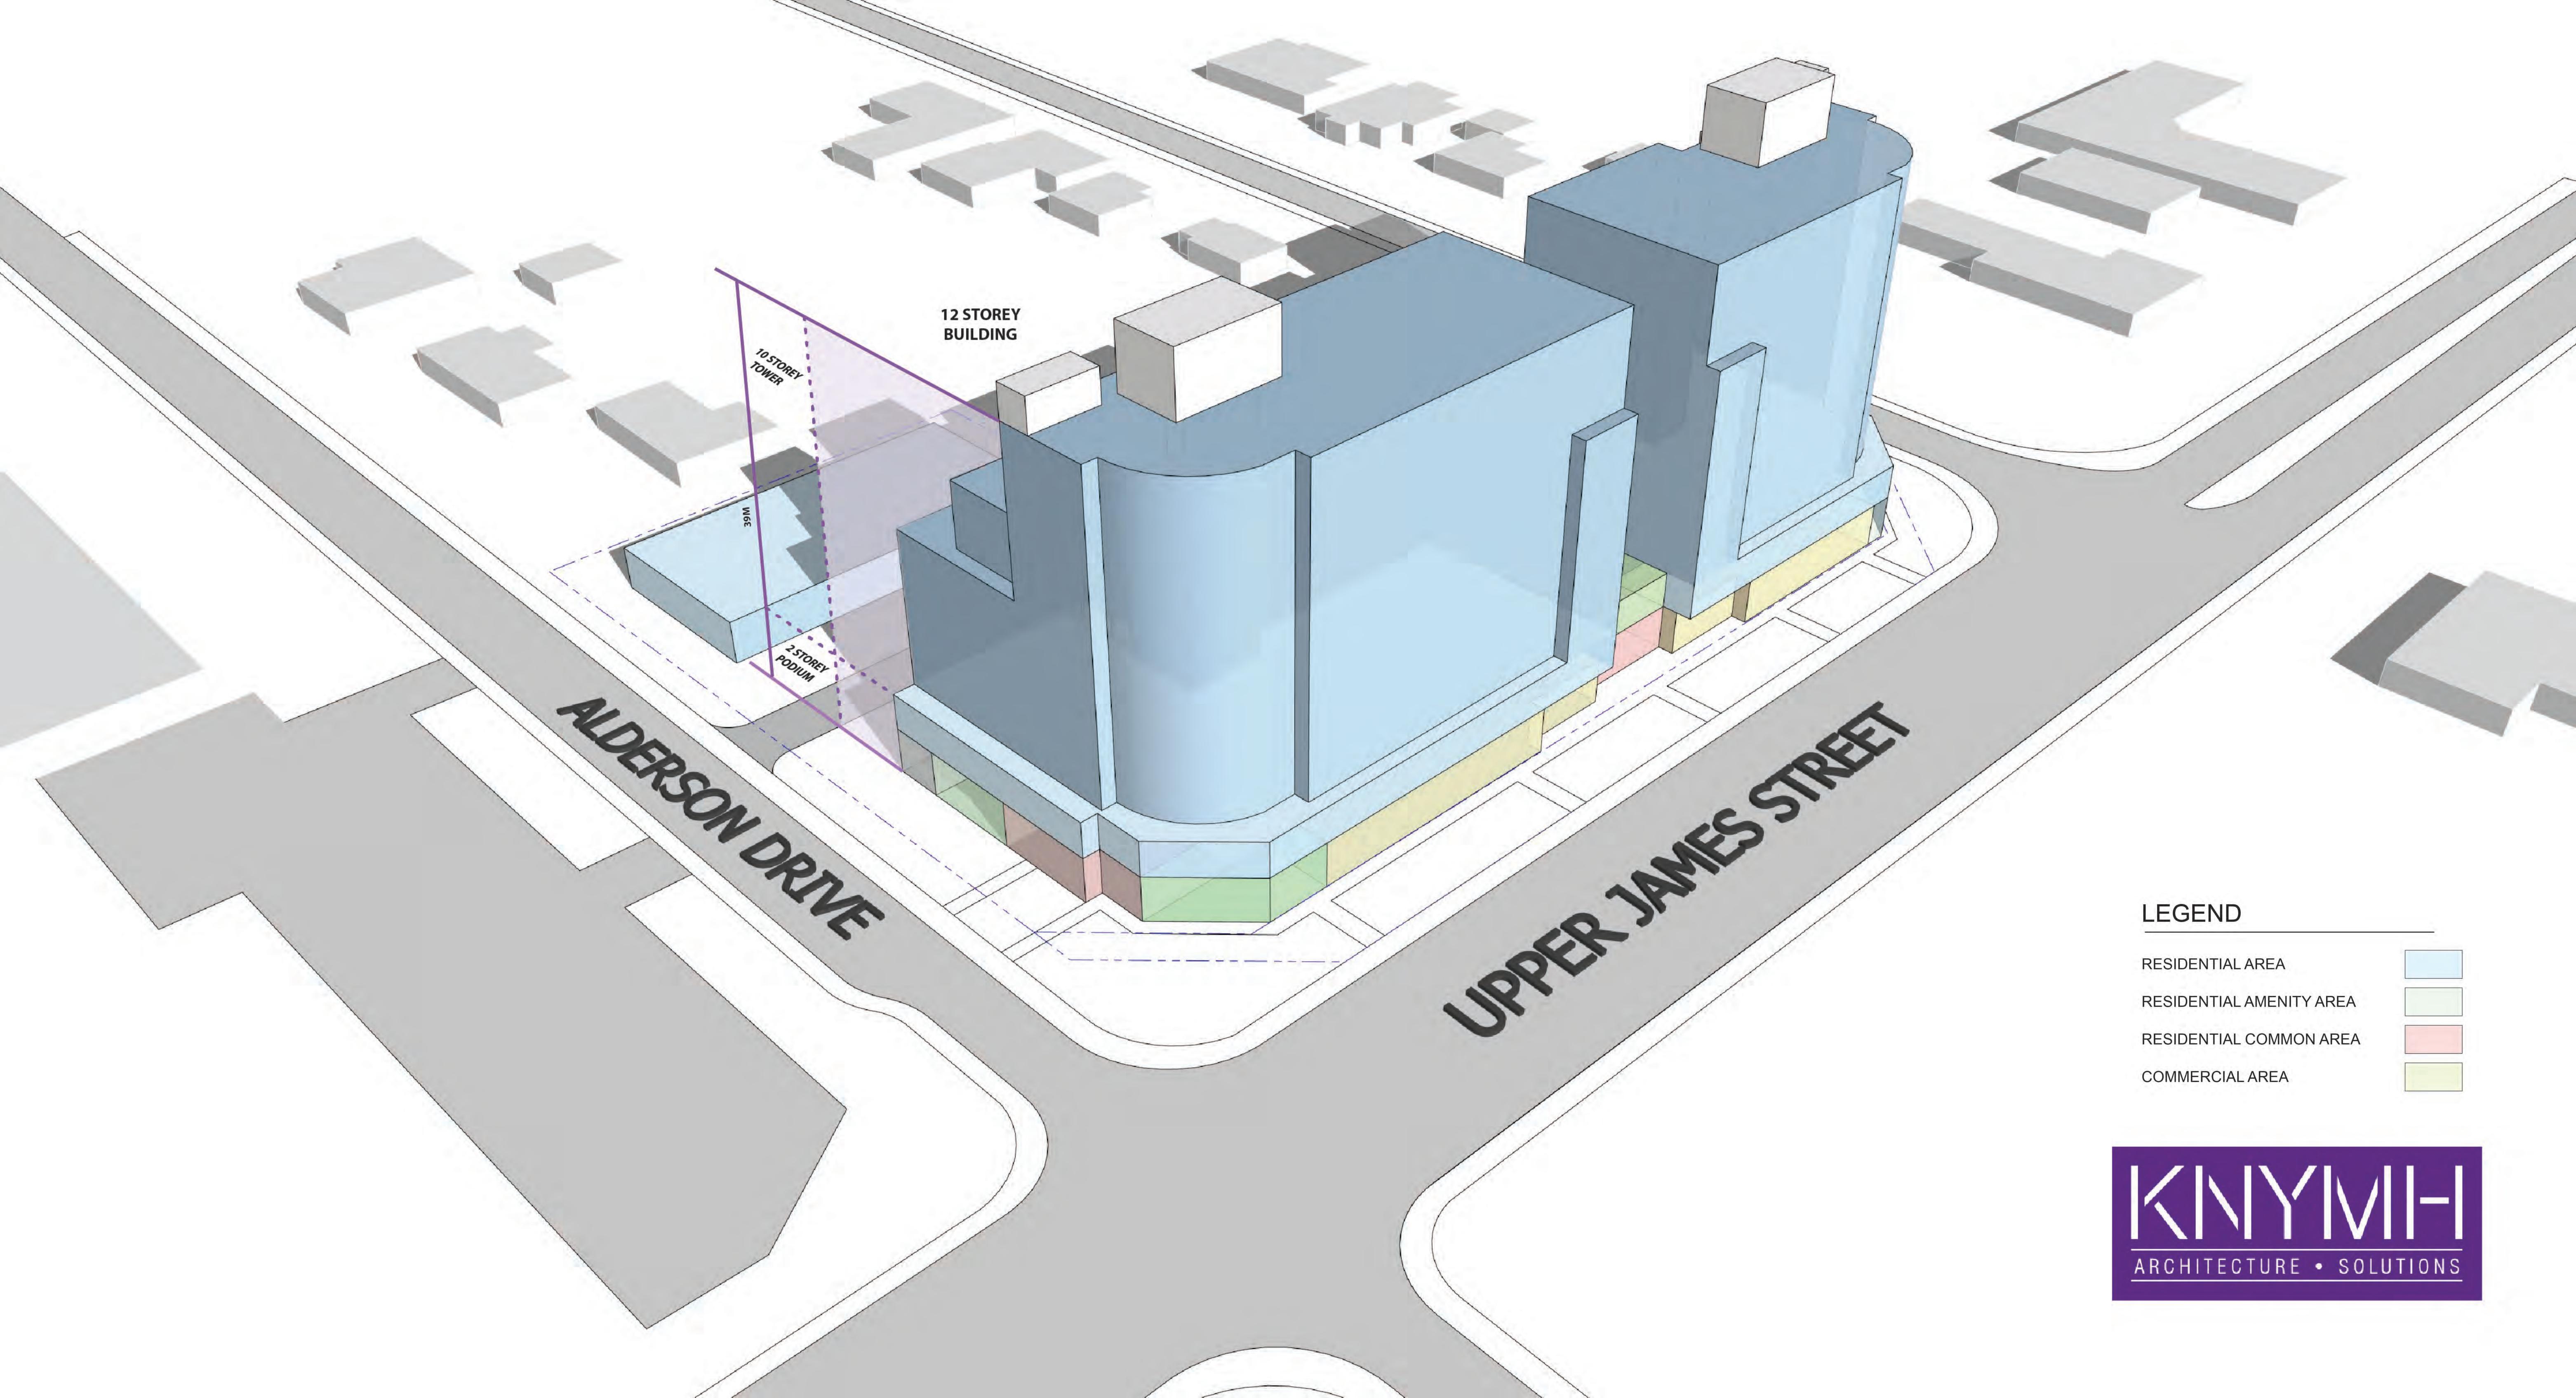

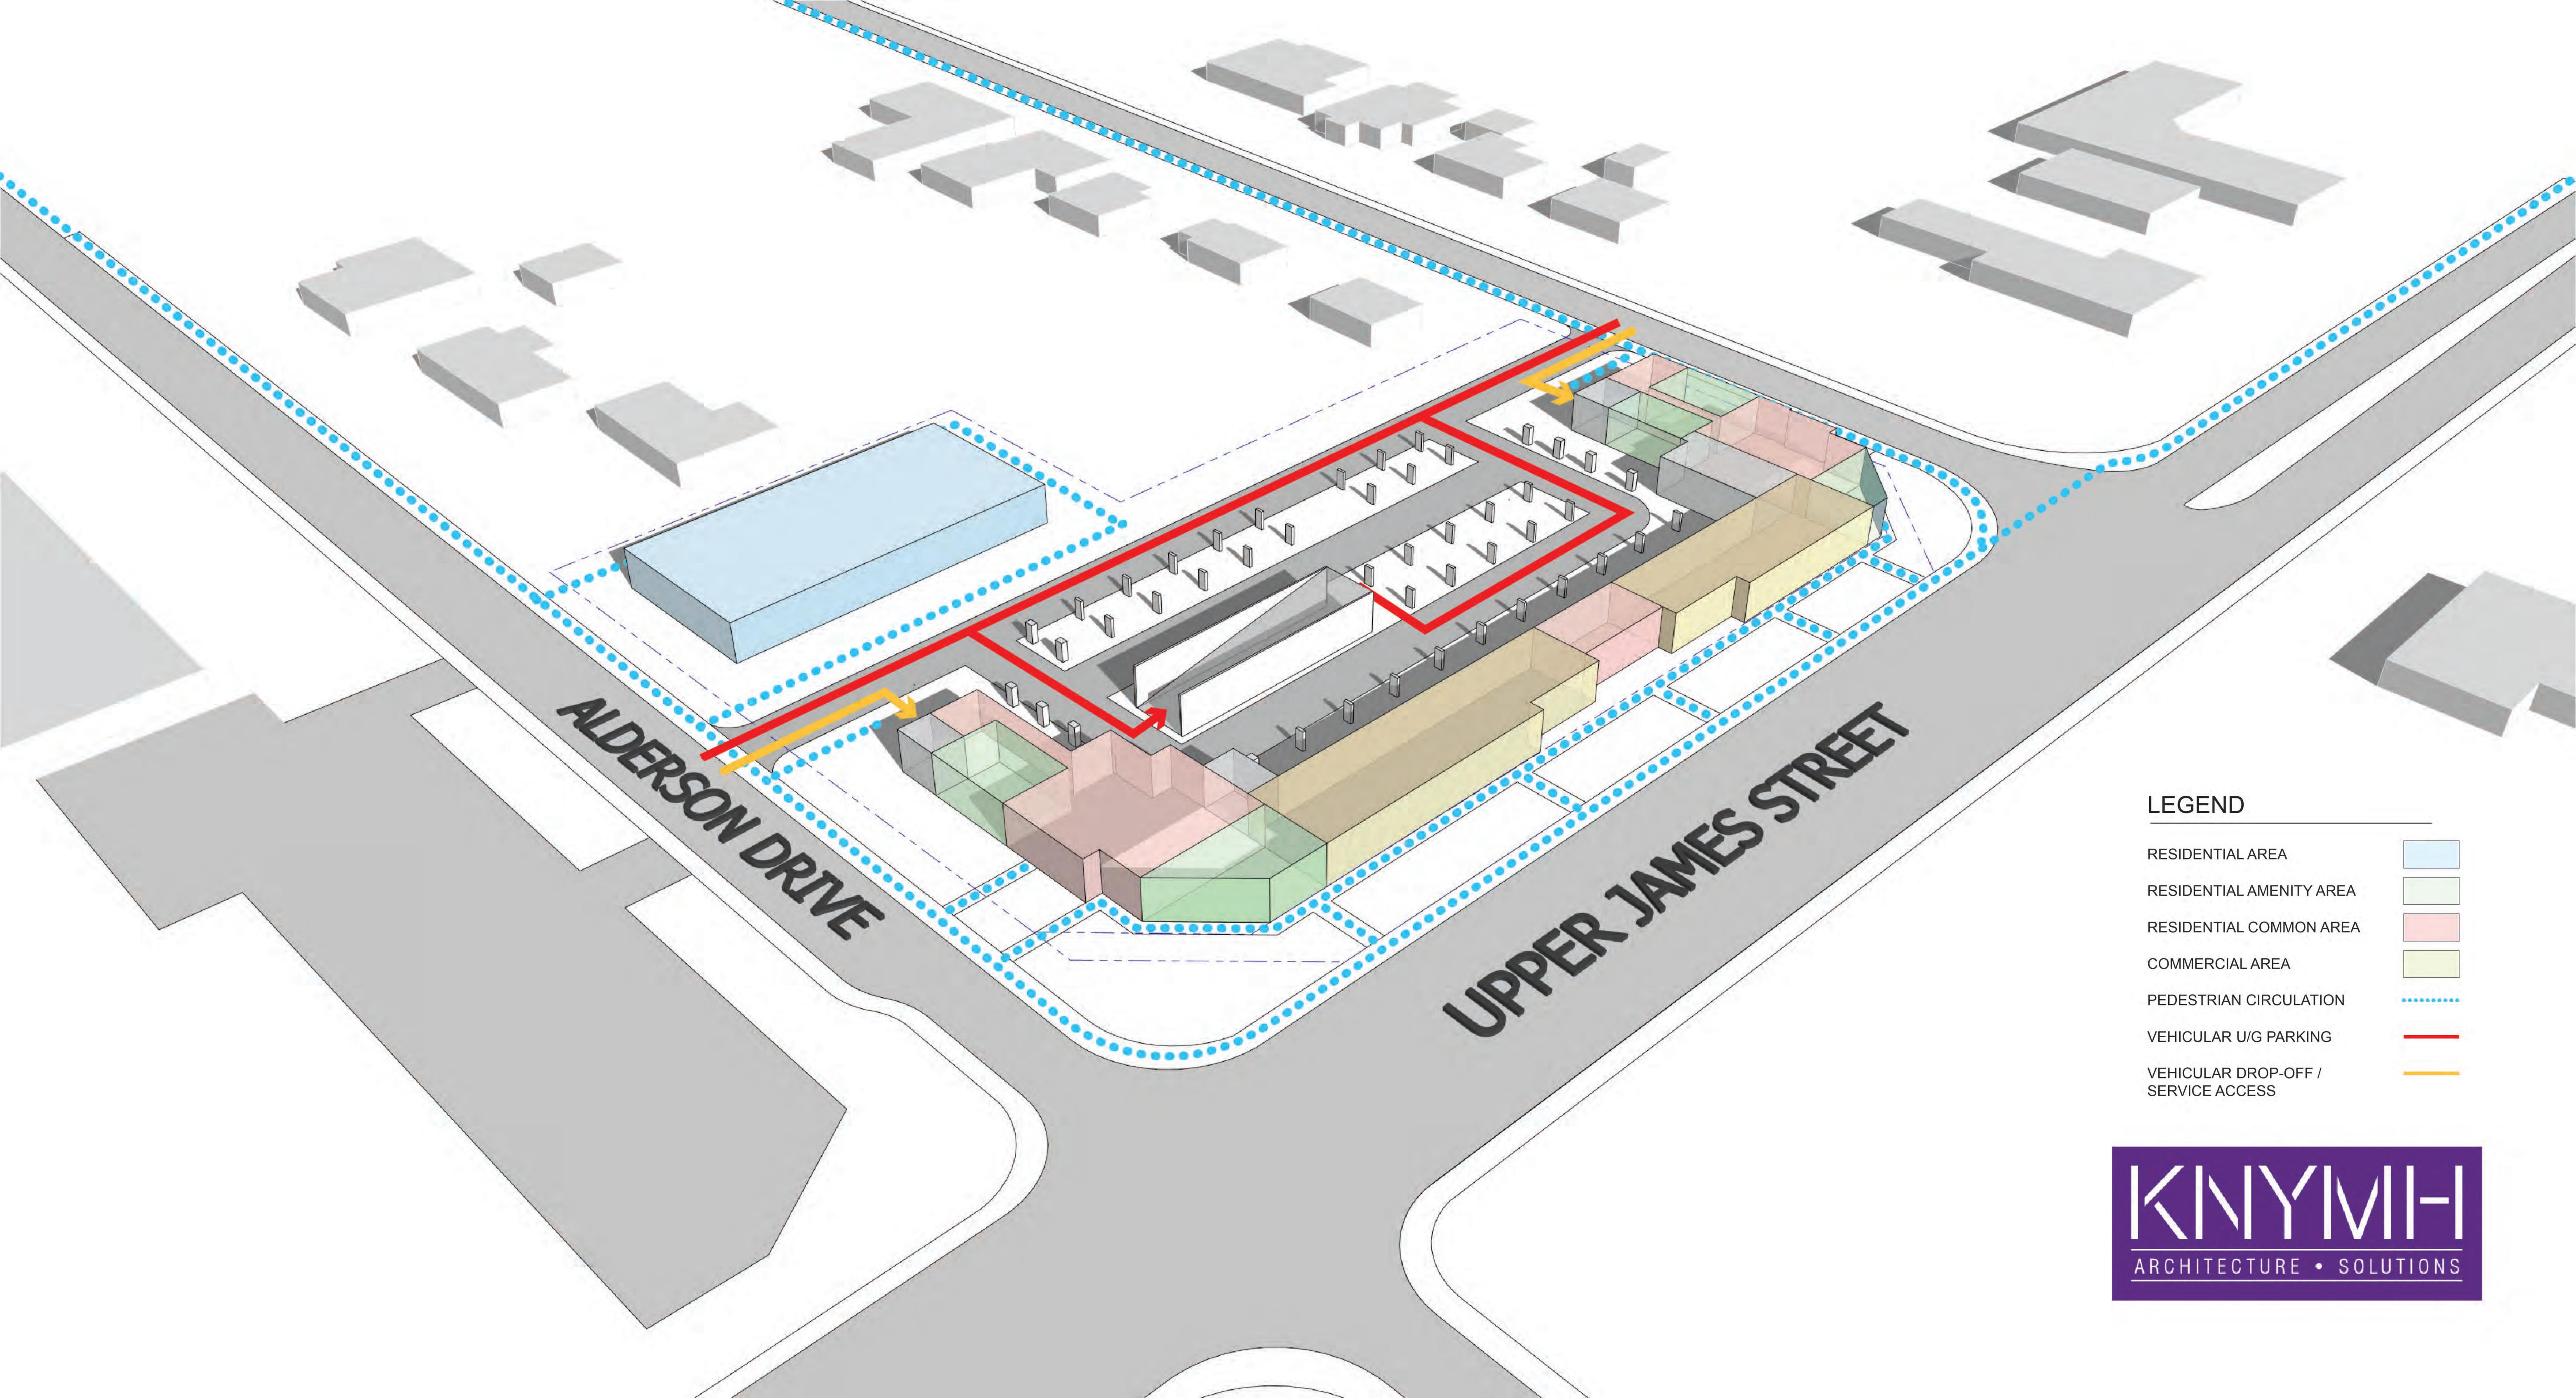















### **EXTERIOR FINISH & COLOUR SELECTIONS**

#### **Royal Living Development Group - Apartments**

1694 Upper James Street, Hamilton Ontario

Colours may vary from printed reproductions. Please see product sample for accurate representation

**KNYMH Inc. Project No. 22064** 



BURLINGTON, ONTARIO • L7P 0V1

T 905.639.6595

www.knymh.com

### **EXTERIOR FINISH & COLOUR SELECTIONS**

#### **Royal Living Development Group - Towns**

1694 Upper James Street, Hamilton Ontario

**KNYMH Inc. Project No. 22064** 



Midnight Grey
Adair Parliament/Architectural Linear Series Brick
by Arriscraft



Deluxe Aluminum Siding Sable by Gentek



Mullions/Soffits/Fascia/Eaves/Railings Midnight Oil 1631 by Benjamin Moore



Nutmeg
Renaissance Series
by Arriscraft



**Solargray Glass** by Virto Architectural Glass