

Appendix I:



Preliminary Plan and Profile

SUPPLEMENTAL LEGEND:



- PROPOSED 26m R.O.W.
- ▬ EXISTING R.O.W.
- ▬ PROPOSED GRADING LINE
- ▬ PROPOSED STORM SEWER
- ▬ EXISTING STORM SEWER
- PROPOSED MAINTENANCE HOLE
- EXISTING MAINTENANCE HOLE

GENERAL NOTES:

1. POTENTIAL BUS STOP LOCATIONS WILL BE REVIEWED FOR THE CORRIDOR AND INCORPORATED IN THE FUTURE, PENDING COUNCIL APPROVALS

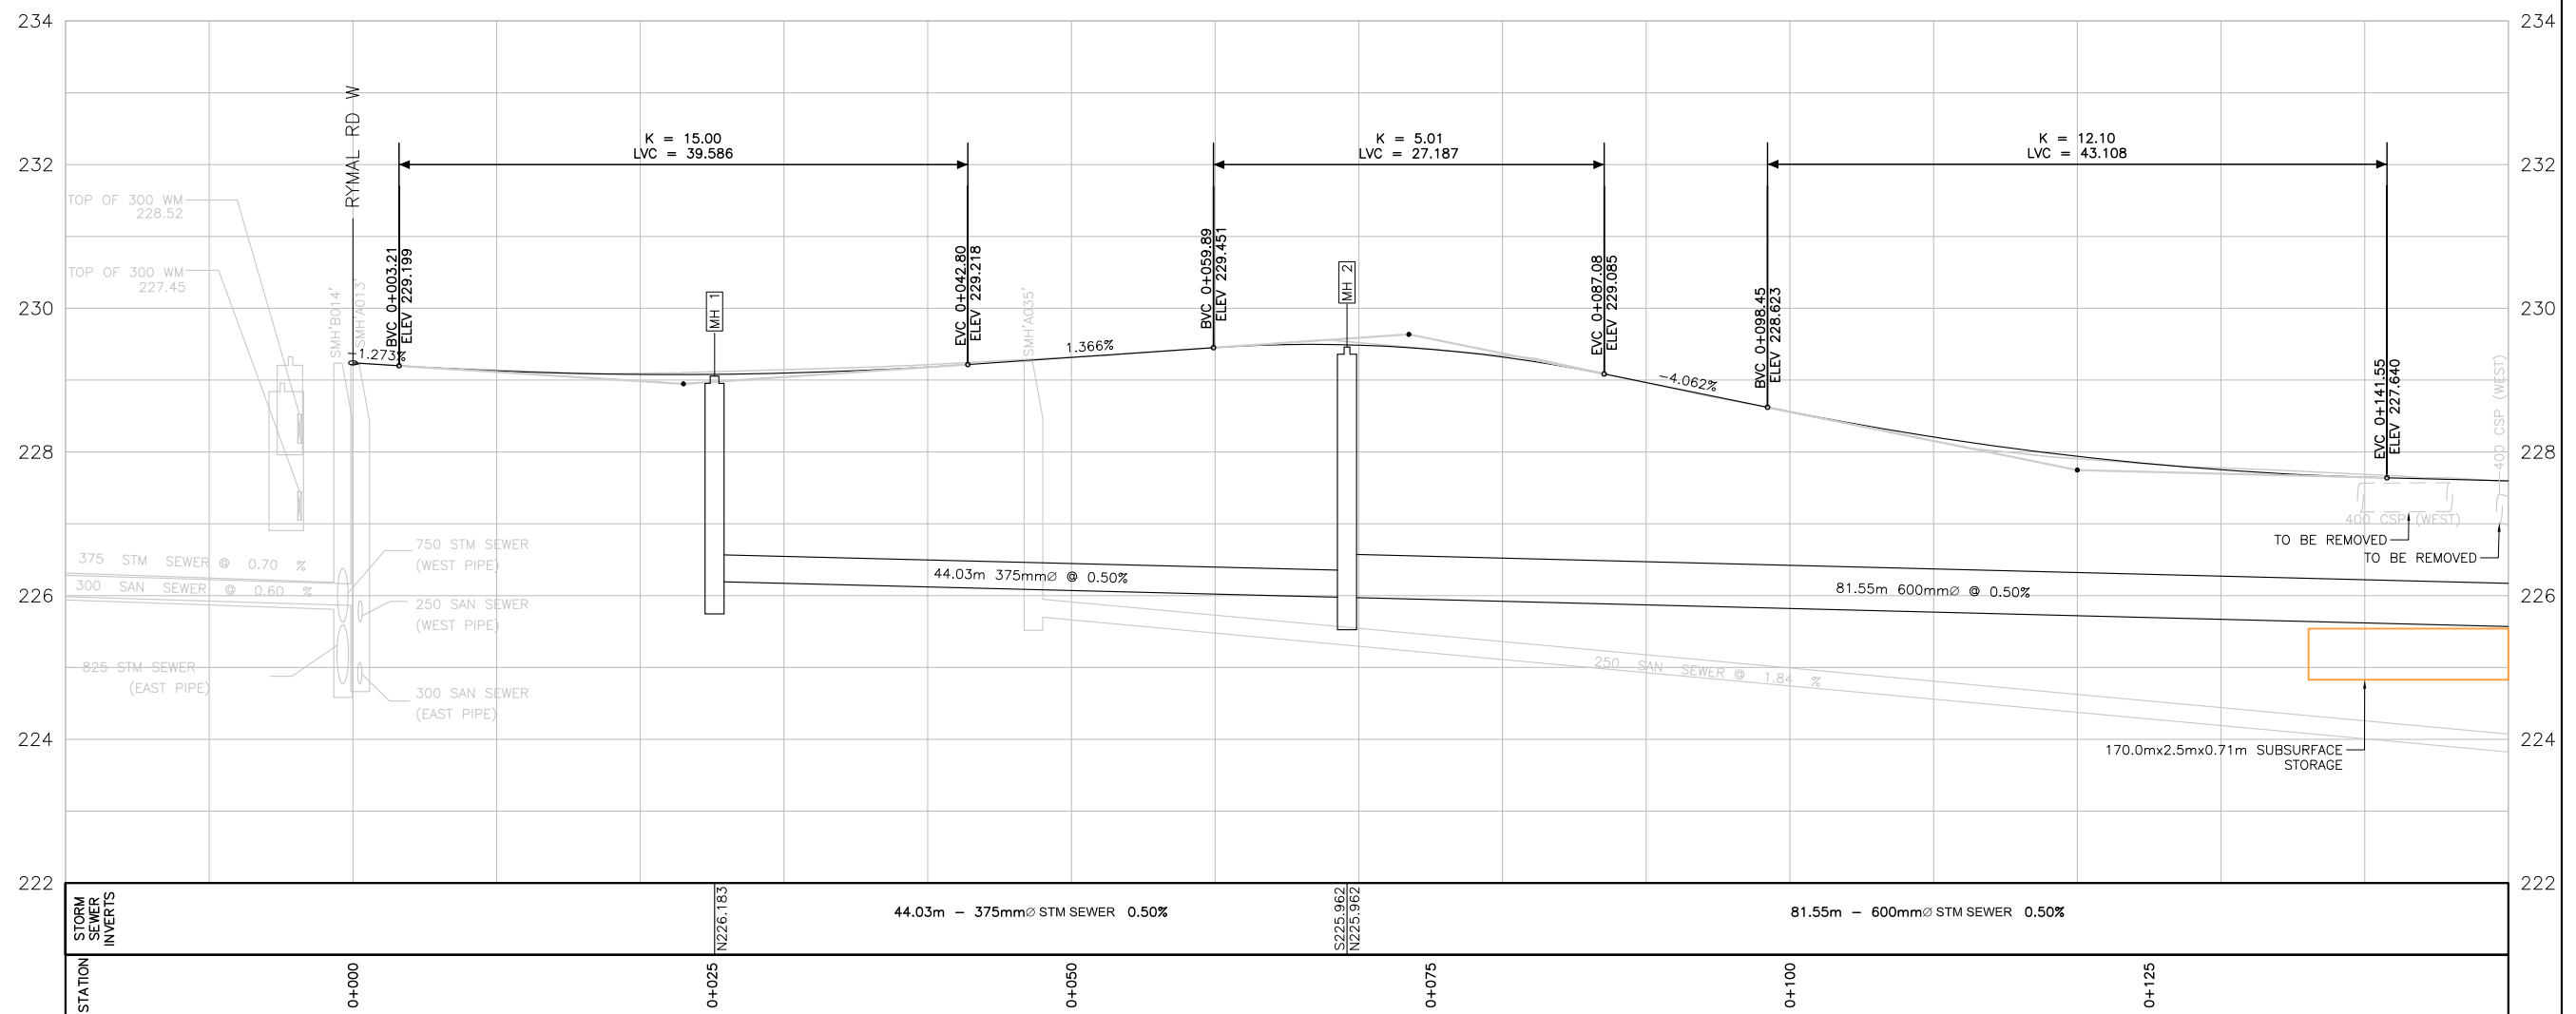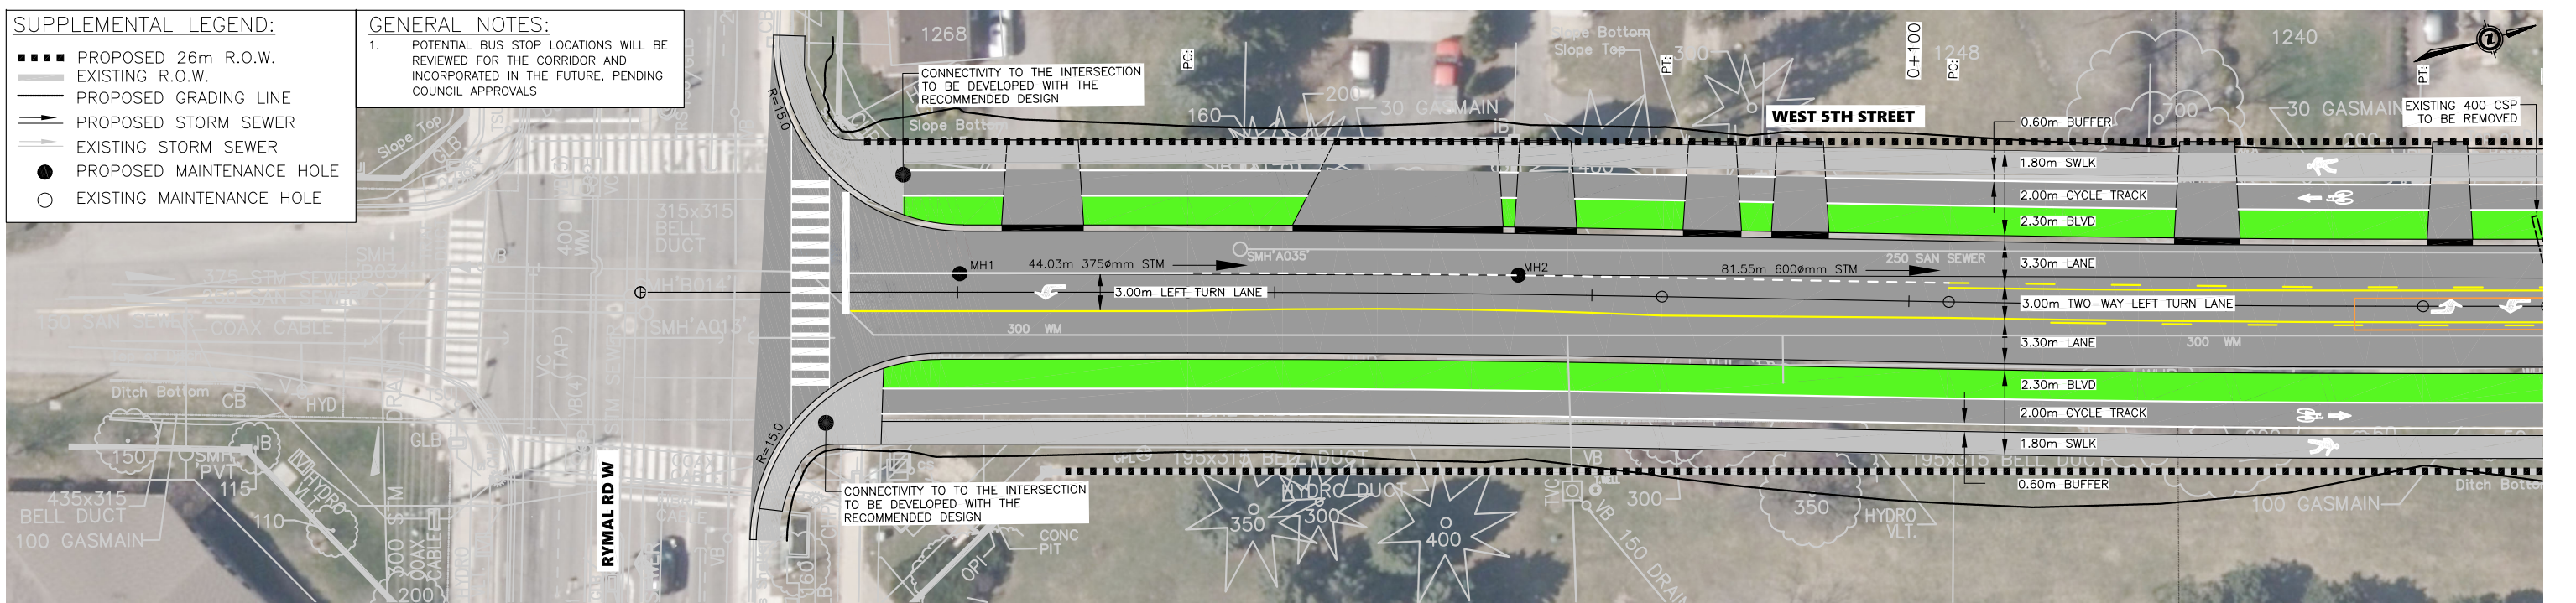

EXISTING SERVICES	DRAWING #, SOURCE	DATE	CONSTRUCTED SERVICES	COMPLETION	DETAILS	No.	REVISIONS	DATE	CONSULTANT	CONSULTANT OR DIVISION	ENGINEER'S STAMP	SCALE	TITLE	PROJECT No.
					DESIGN	MK				<p>Stantec Consulting Ltd. 1305 Riverbend Road #400 London ON Canada N6K 0J5 Tel. 519.645.2007 Fax. 519.645.6575 www.stantec.com</p>		<p>WEST 5TH STREET EA</p> <p>WEST 5TH STREET PREFERRED ALTERNATIVE</p>	<p>01</p>	
				DRAWN BY	MK									
				CHECKED	IB									
				APPROVED	IB									
				DATE	OCTOBER 2025									
						165001381								

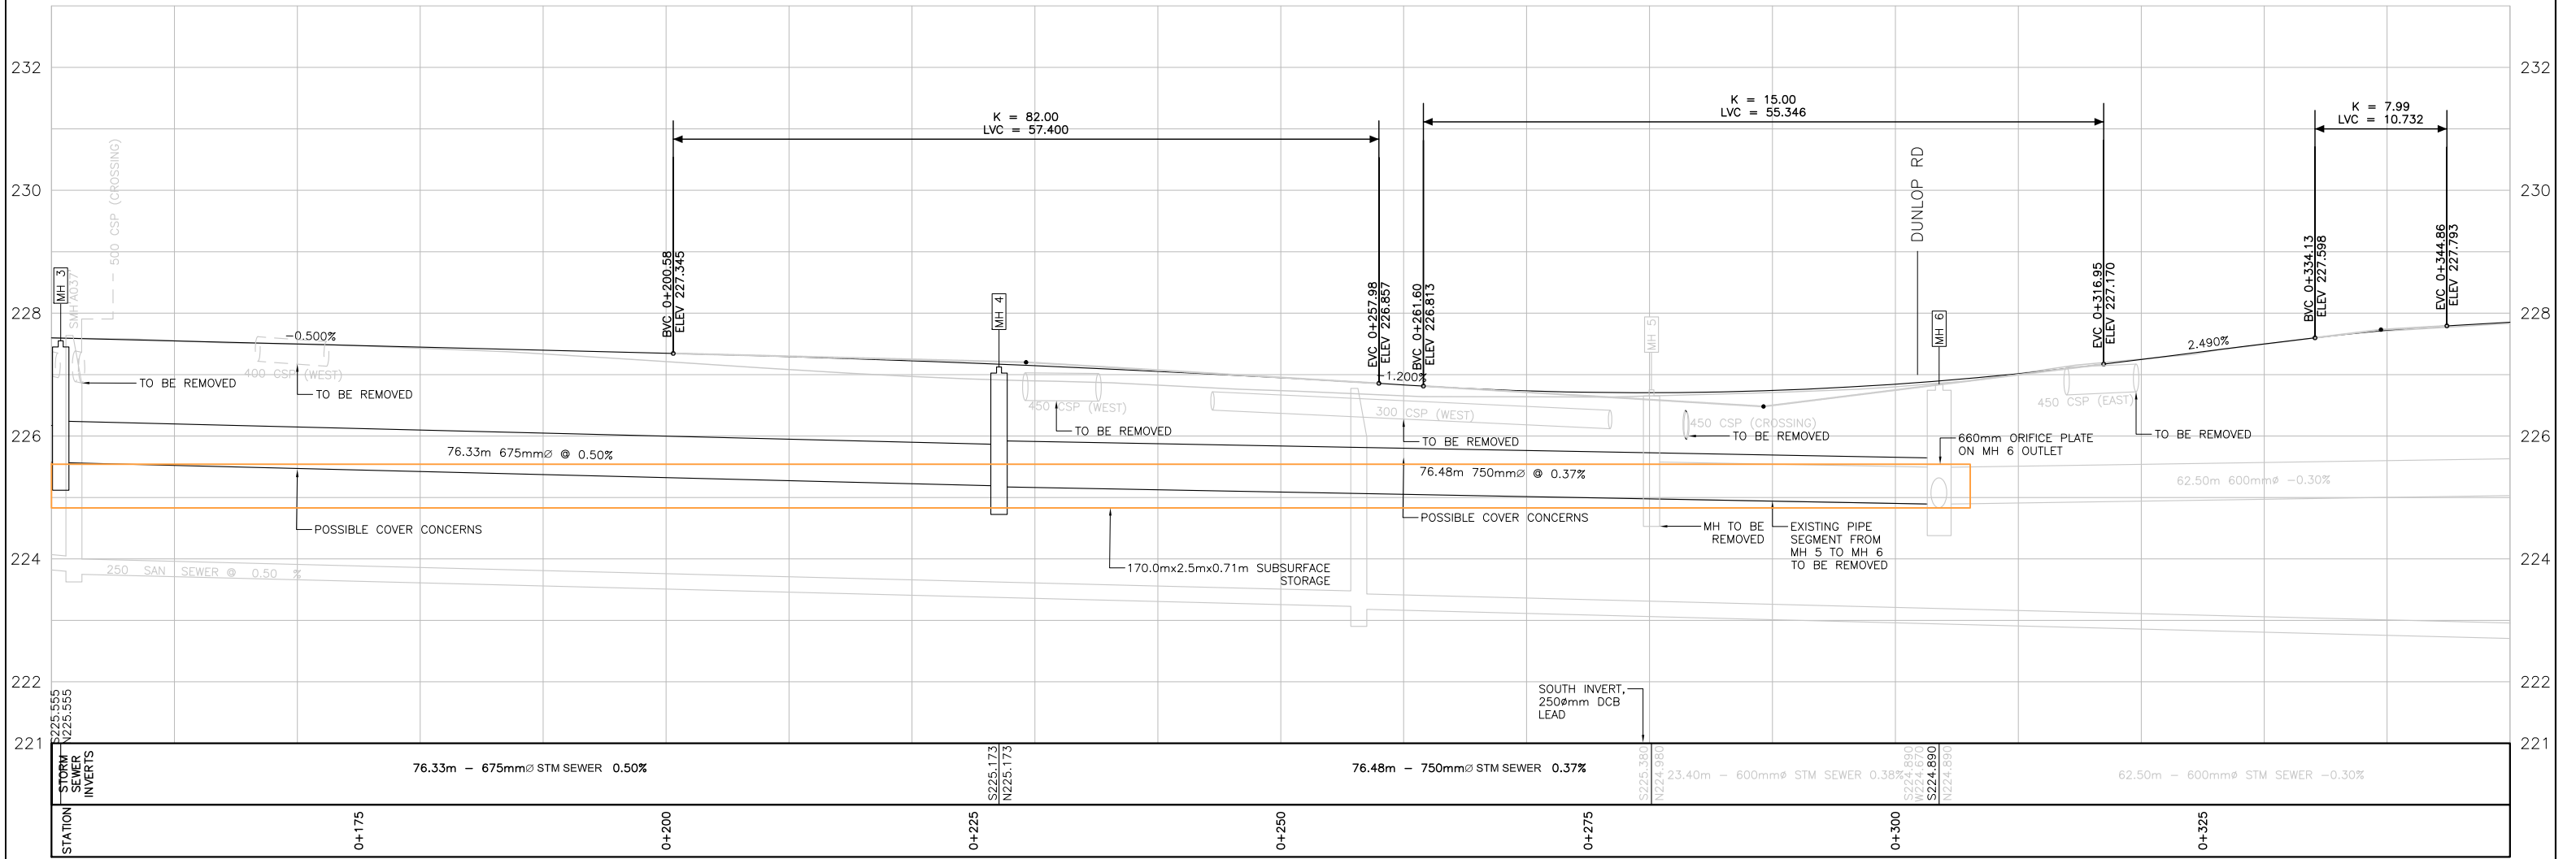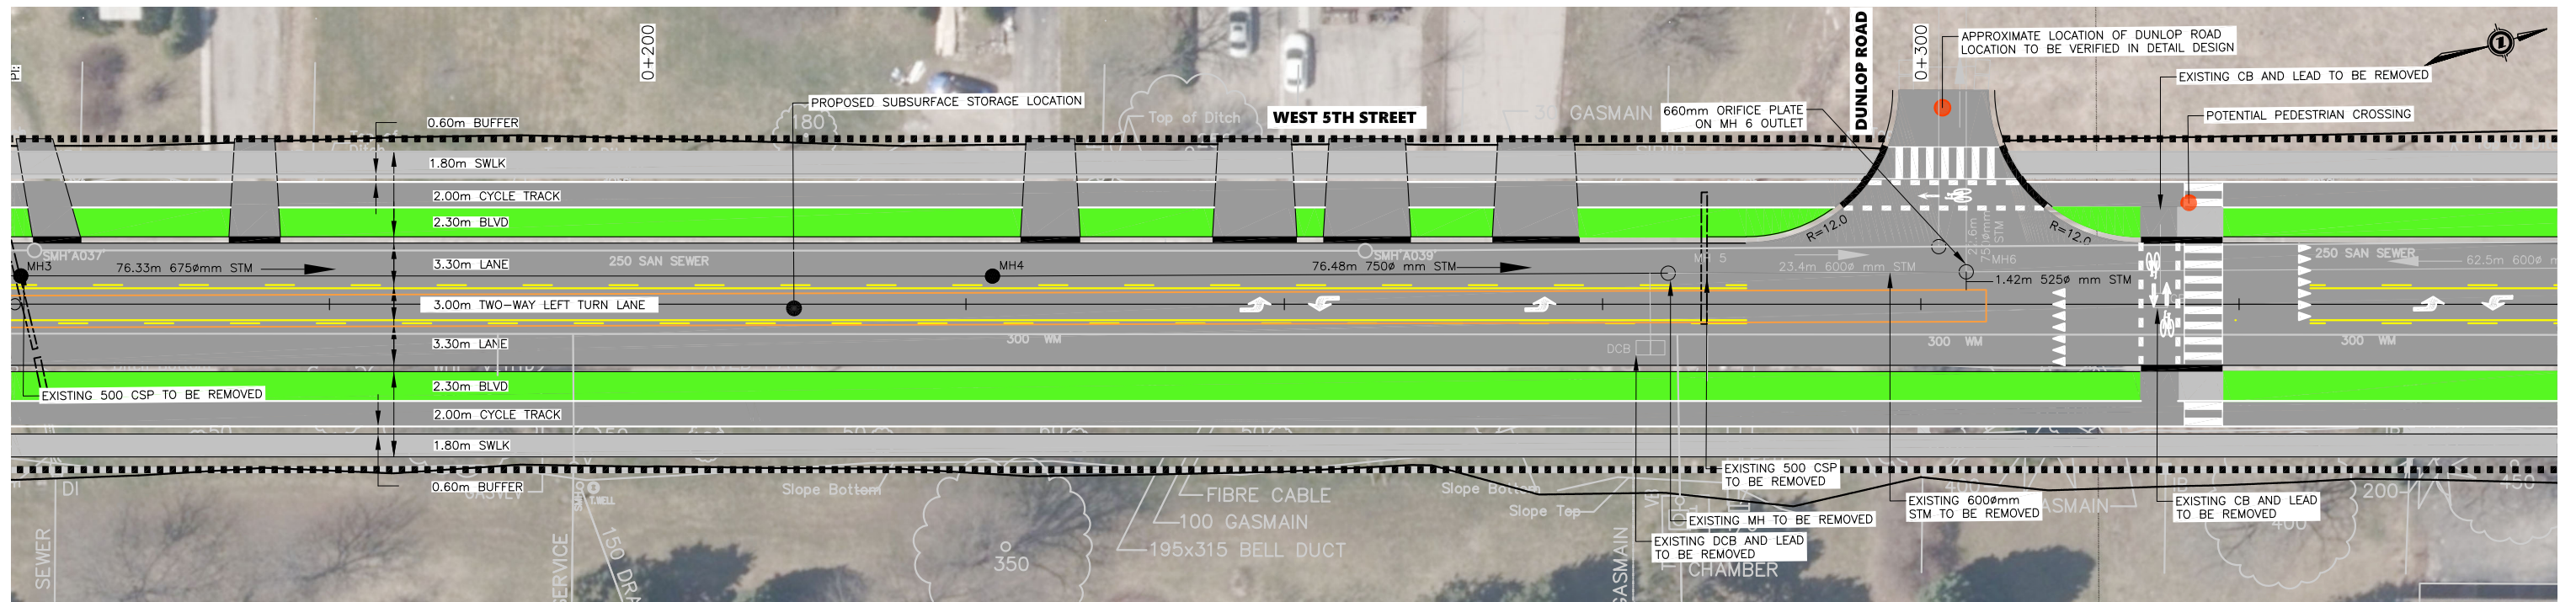

EXISTING SERVICES	DRAWING #, SOURCE	DATE	CONSTRUCTED SERVICES	COMPLETION	DETAILS	No.	REVISIONS	DATE	CONSULTANT
		16K			DESIGN	MK			
					DRAWN BY	MK			
					CHECKED	IB			
					APPROVED	IB			
					DATE	OCTOBER 2025			
						165001381			

CONSULTANT OR DIVISION

Stantec Consulting Ltd.
1305 Riverbend Road #400
London ON Canada
N6K 0J5
Tel. 519.645.2007
Fax. 519.645.6575
www.stantec.com

ENGINEER'S STAMP

Hamilton

SCALE

TITLE

WEST 5TH STREET EA



WEST 5TH STREET
PREFERRED ALTERNATIVE

PROJECT No.

SHEET No.

02

PLAN FILE No.

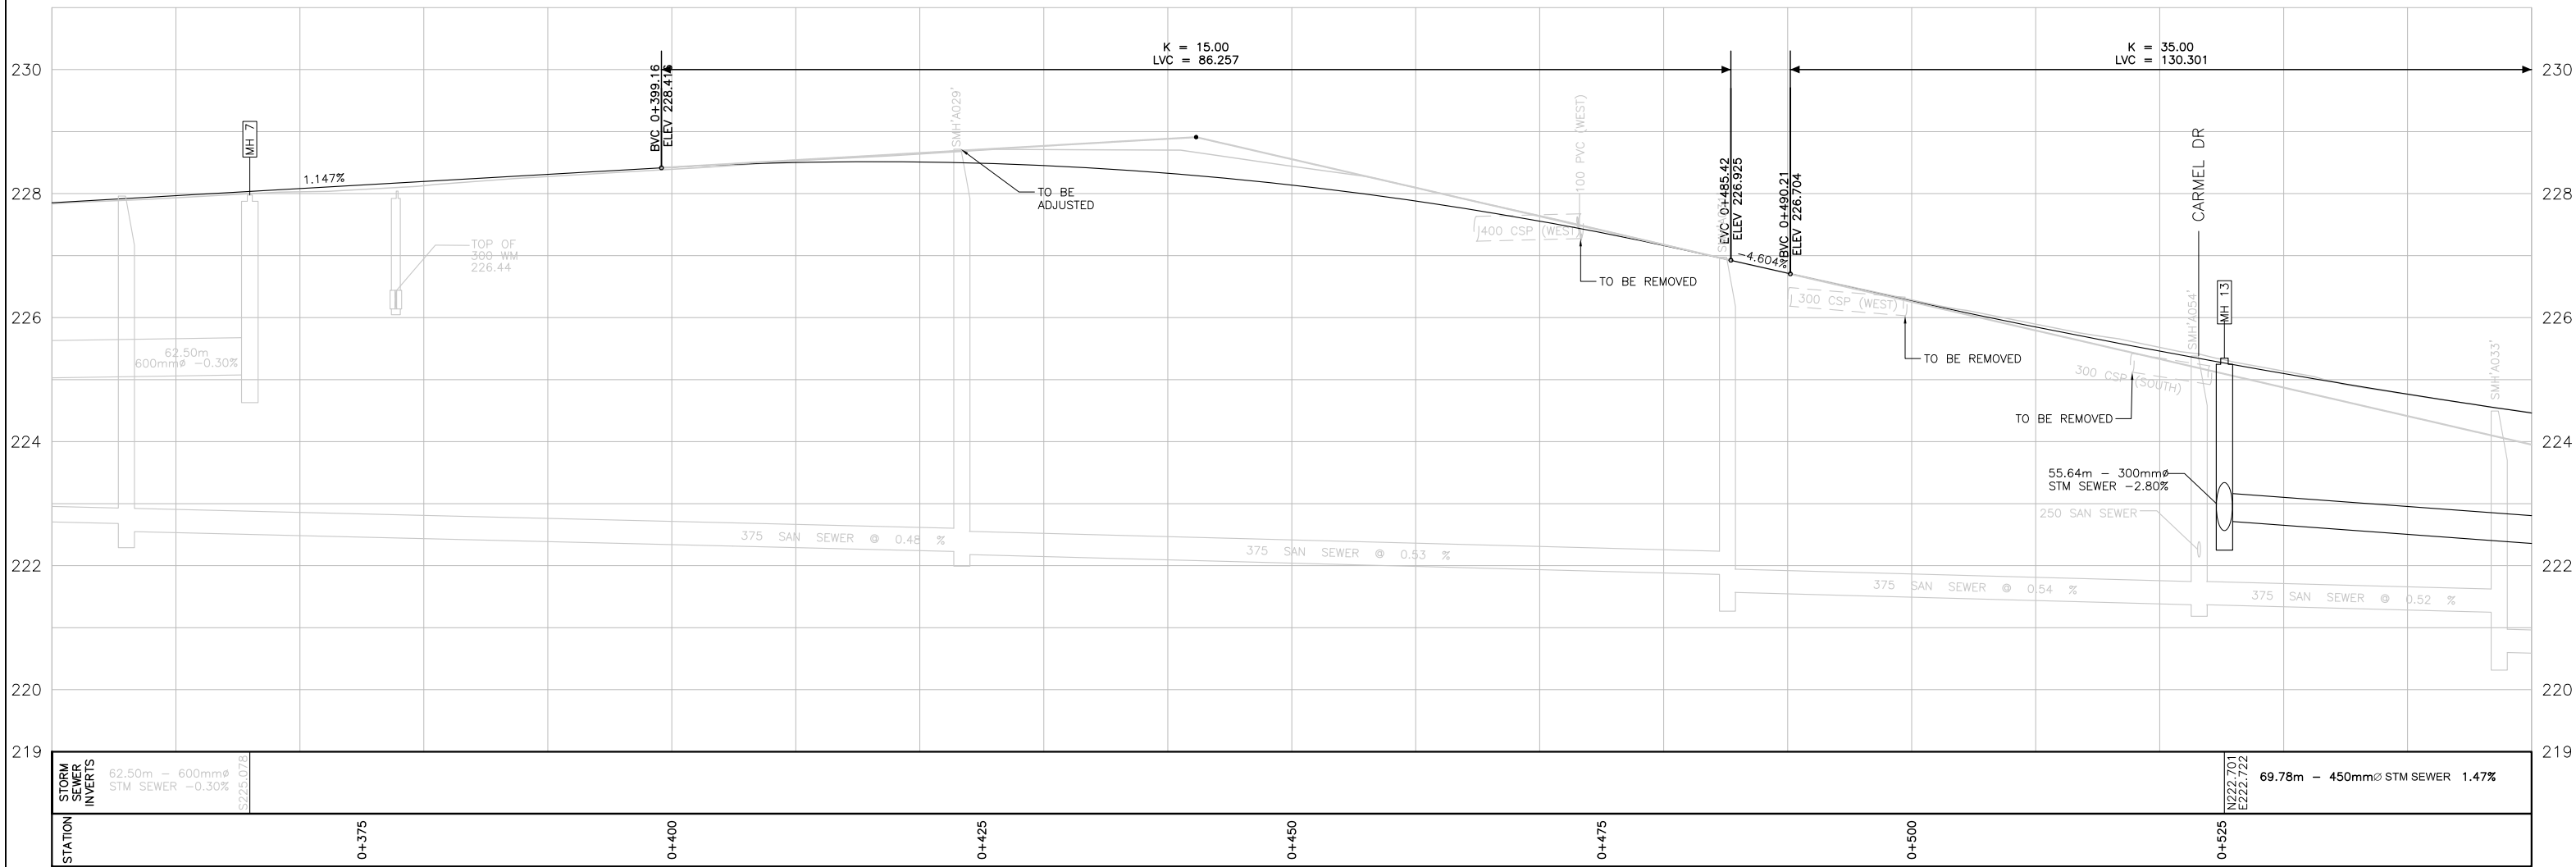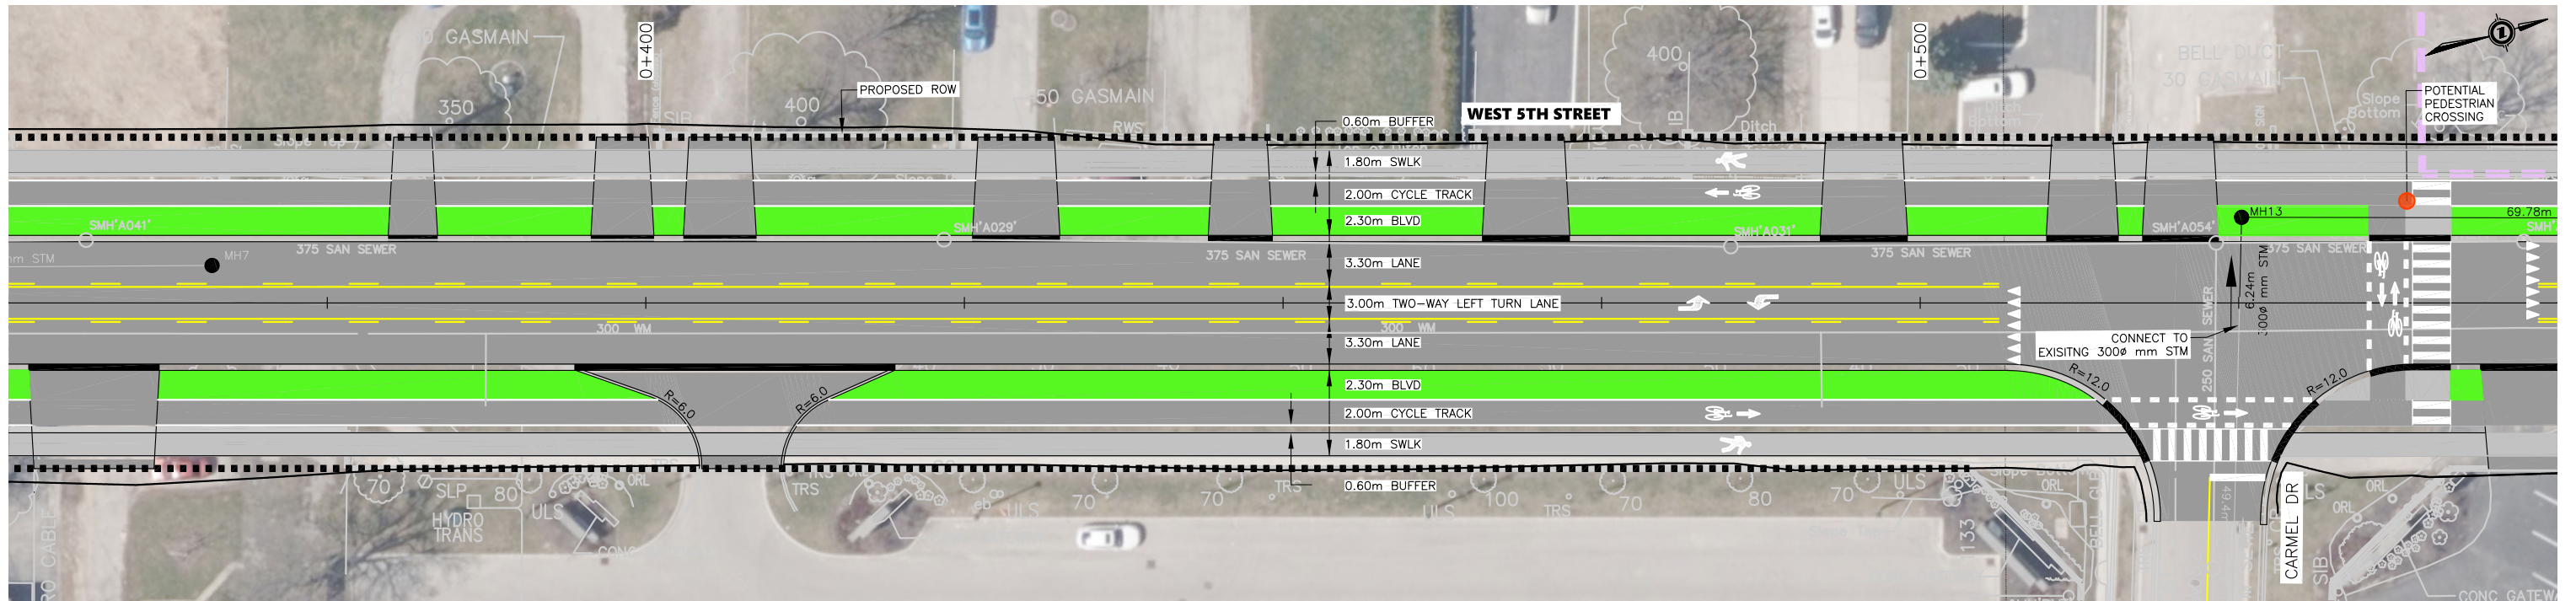

EXISTING SERVICES	DRAWING #, SOURCE	DATE	CONSTRUCTED SERVICES	COMPLETION	DETAILS	No.	REVISIONS	DATE	CONSULTANT
					DESIGN MK				
					DRAWN BY MK				
					CHECKED IB				
					APPROVED IB				
					DATE OCTOBER 2025				
						165001381			

CONSULTANT OR DIVISION

Stantec Consulting Ltd.
1305 Riverbend Road #400
London ON Canada
N6K 0J5
Tel. 519.645.2007
Fax. 519.645.6575
www.stantec.com

ENGINEER'S STAMP

Hamilton

SCALE

TITLE

WEST 5TH STREET EA



WEST 5TH STREET
PREFERRED ALTERNATIVE

PROJECT No.

SHEET No.

03

PLAN FILE No.

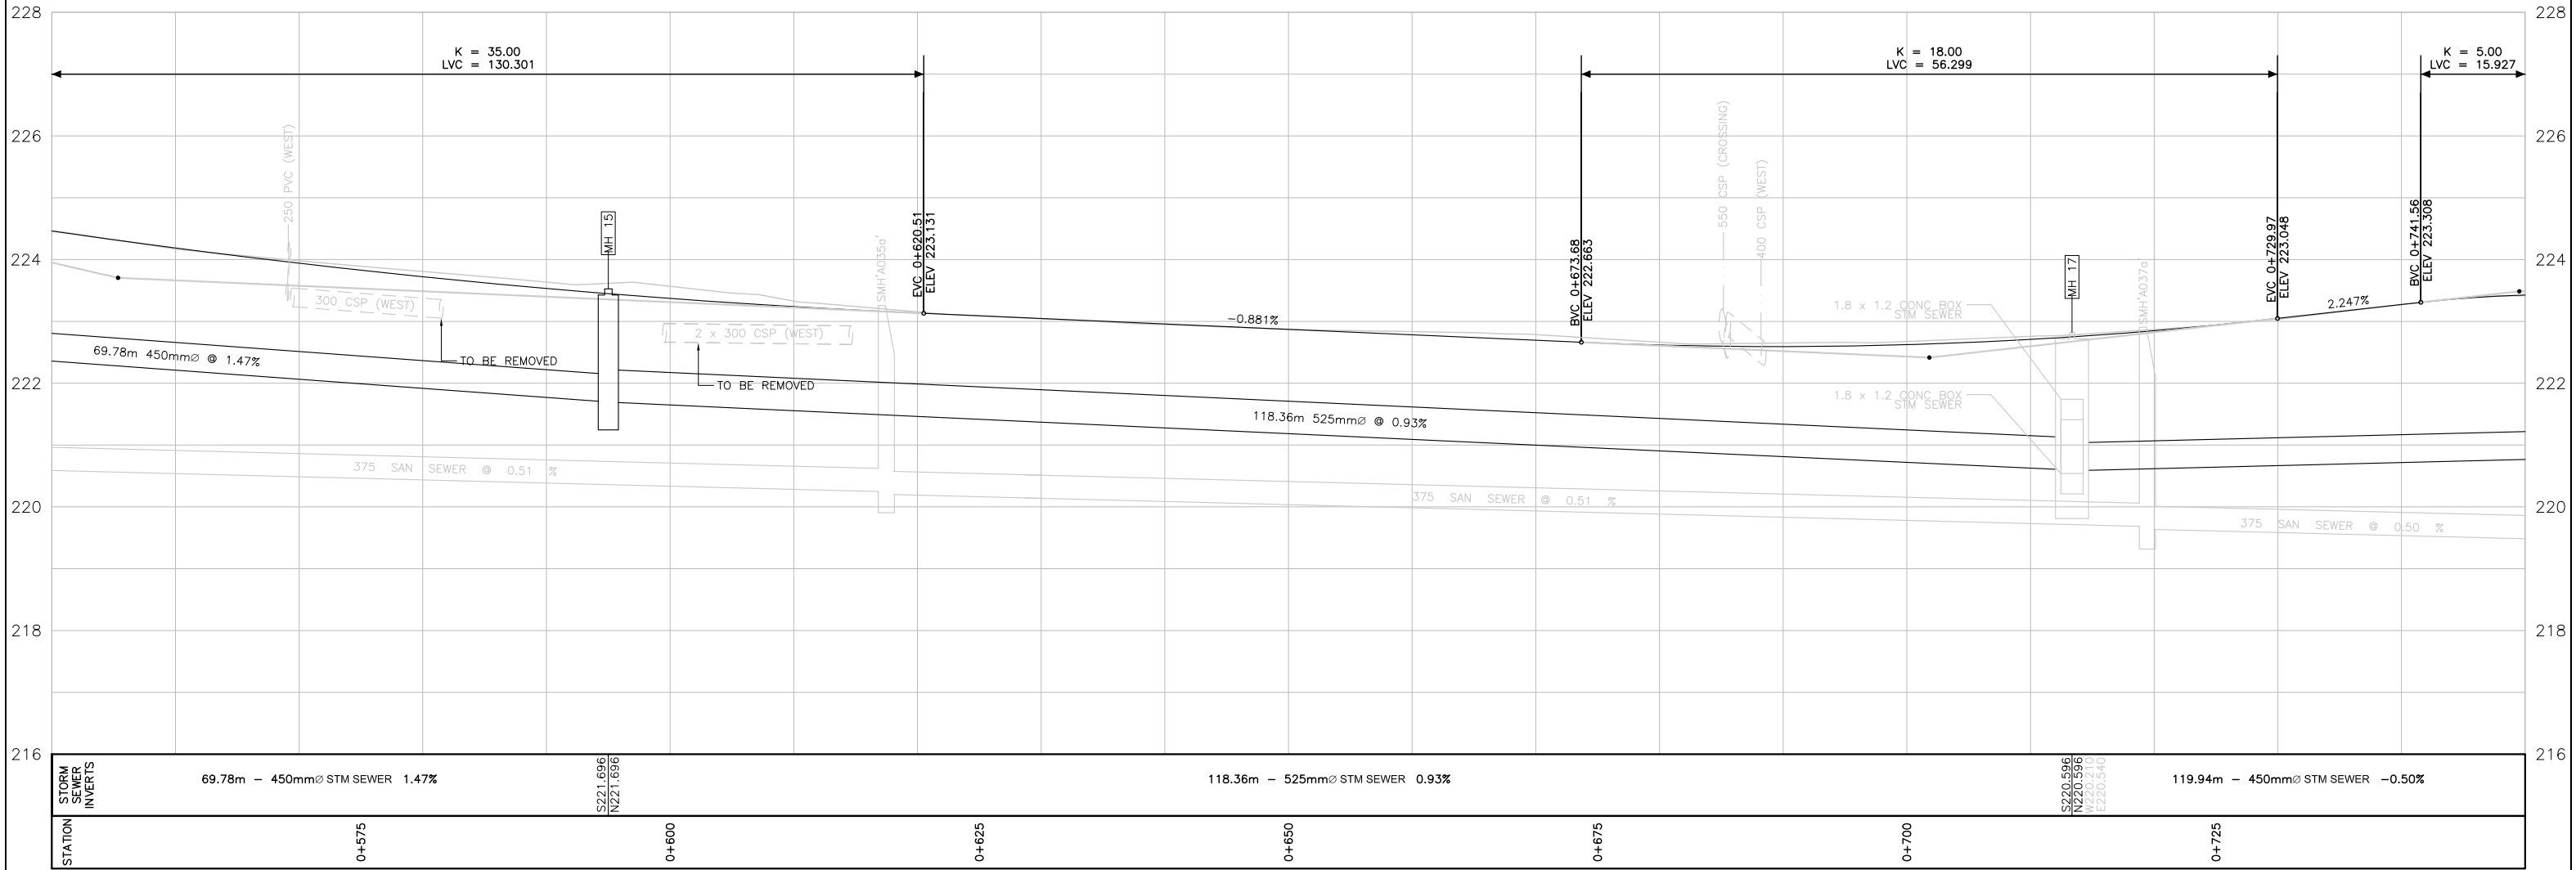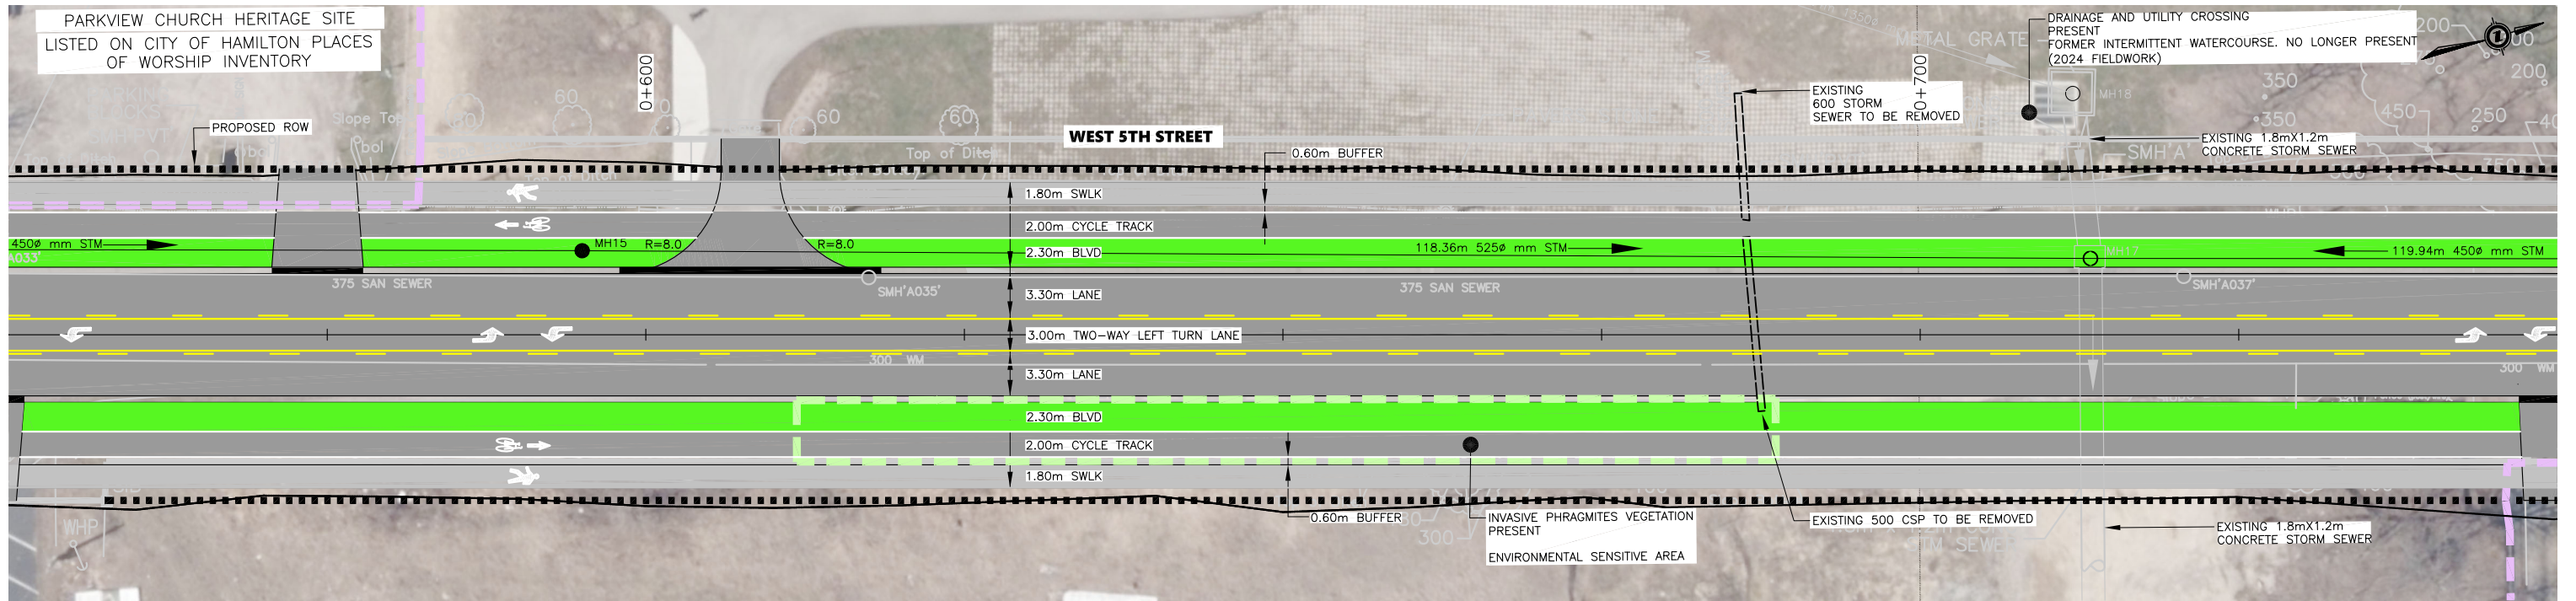

EXISTING SERVICES	DRAWING #, SOURCE	DATE	CONSTRUCTED SERVICES	COMPLETION	DETAILS	No.	REVISIONS	DATE	CONSULTANT	CONSULTANT OR DIVISION	ENGINEER'S STAMP	SCALE	TITLE	PROJECT No.
					DESIGN	MK				Stantec Stantec Consulting Ltd. 1305 Riverbend Road #400 London ON Canada N6K 0J5 Tel. 519.645.2007 Fax. 519.645.6575 www.stantec.com		WEST 5TH STREET EA WEST 5TH STREET PREFERRED ALTERNATIVE	SHEET No. 04 PLAN FILE No.	
				DRAWN BY	MK									
				CHECKED	IB									
				APPROVED	IB									
				DATE	OCTOBER 2025									
						165001381								

