


LEGEND:




CONTRACT No. C3-17-10
DRAWING No.

SHEET No.
1 OF 5

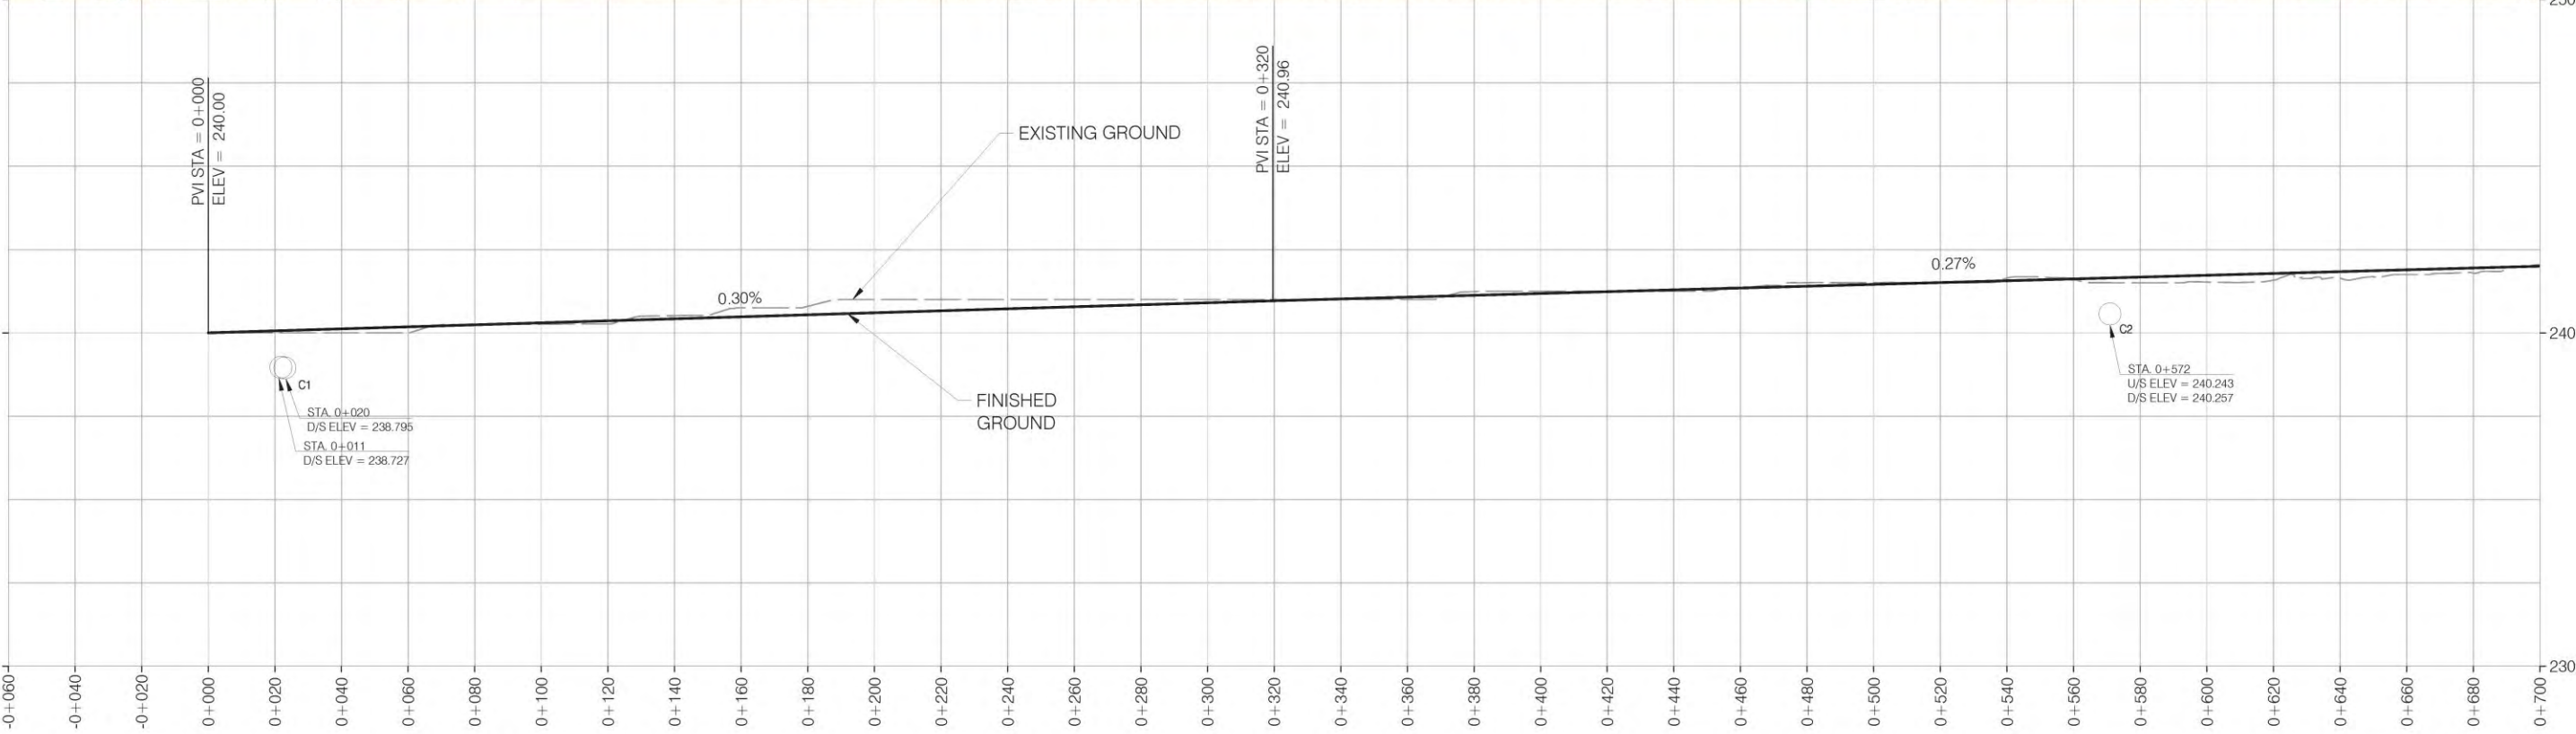

No.	REVISIONS	INITIAL	DATE	REFERENCE MATERIAL	ACTIVITIES
1	ISSUED FOR 30% PRELIMINARY DESIGN	S.G.	10-09-25		Surveyed By:
2	ISSUED FOR 30% PRELIMINARY DESIGN	S.G.	15-01-26		Survey Date:
3	ISSUED FOR 30% PRELIMINARY DESIGN	A.B.	26-02-26		Drawn By: S.G./A.B.
4	ISSUED FOR 30% PRELIMINARY DESIGN	S.G.	21-05-26		Drawn Date: 17-06-26
5	ISSUED FOR 30% PRELIMINARY DESIGN	S.G.	26-05-26		Design By: S.G./A.B.
6	ISSUED FOR 30% PRELIMINARY DESIGN	S.G.	17-06-26		Design Date: 17-06-26

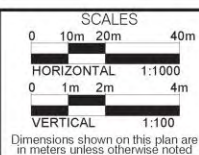

AECOM

Project Manager (Design)

NAME _____

Manager of Design

NAME _____



**GLANCASTER ROAD
FROM DICKENSON ROAD
TO GARNER ROAD**

PLAN AND PROFILE



1 OF 4

LEGEND:




CONTRACT No. C3-17-10
DRAWING No.

SHEET No.
2 OF 5

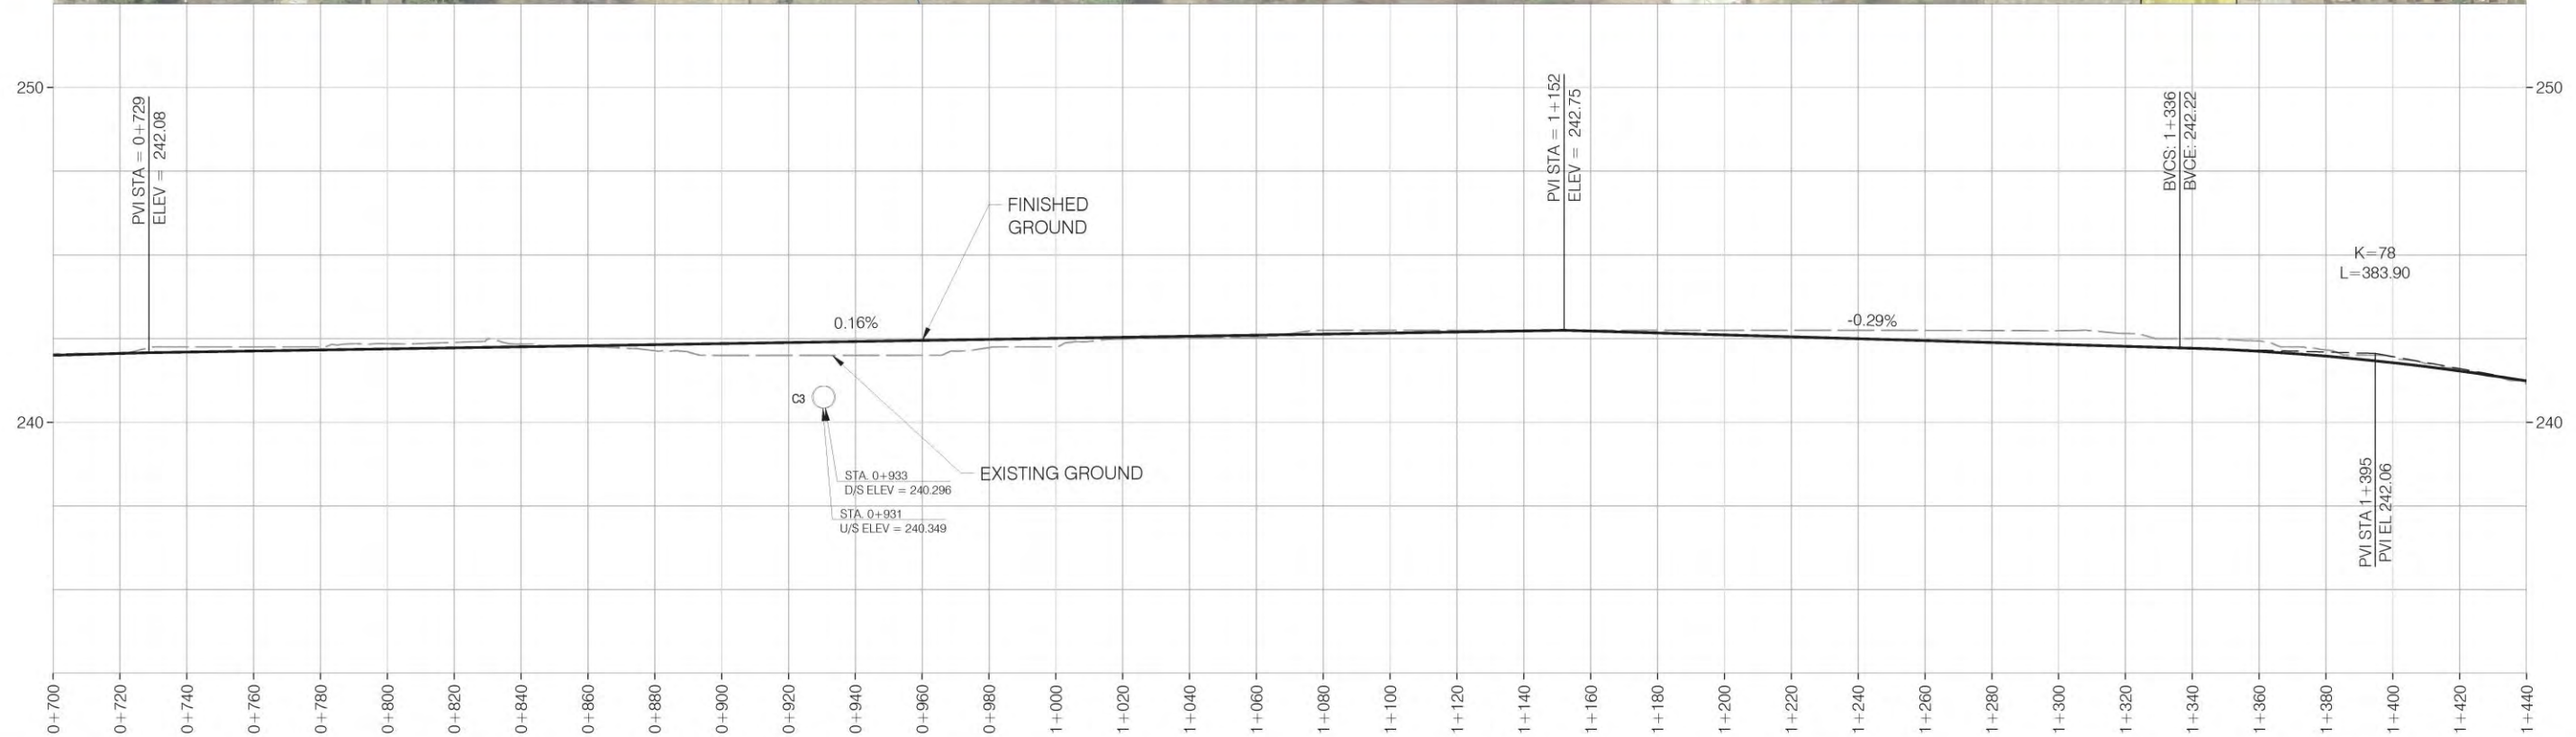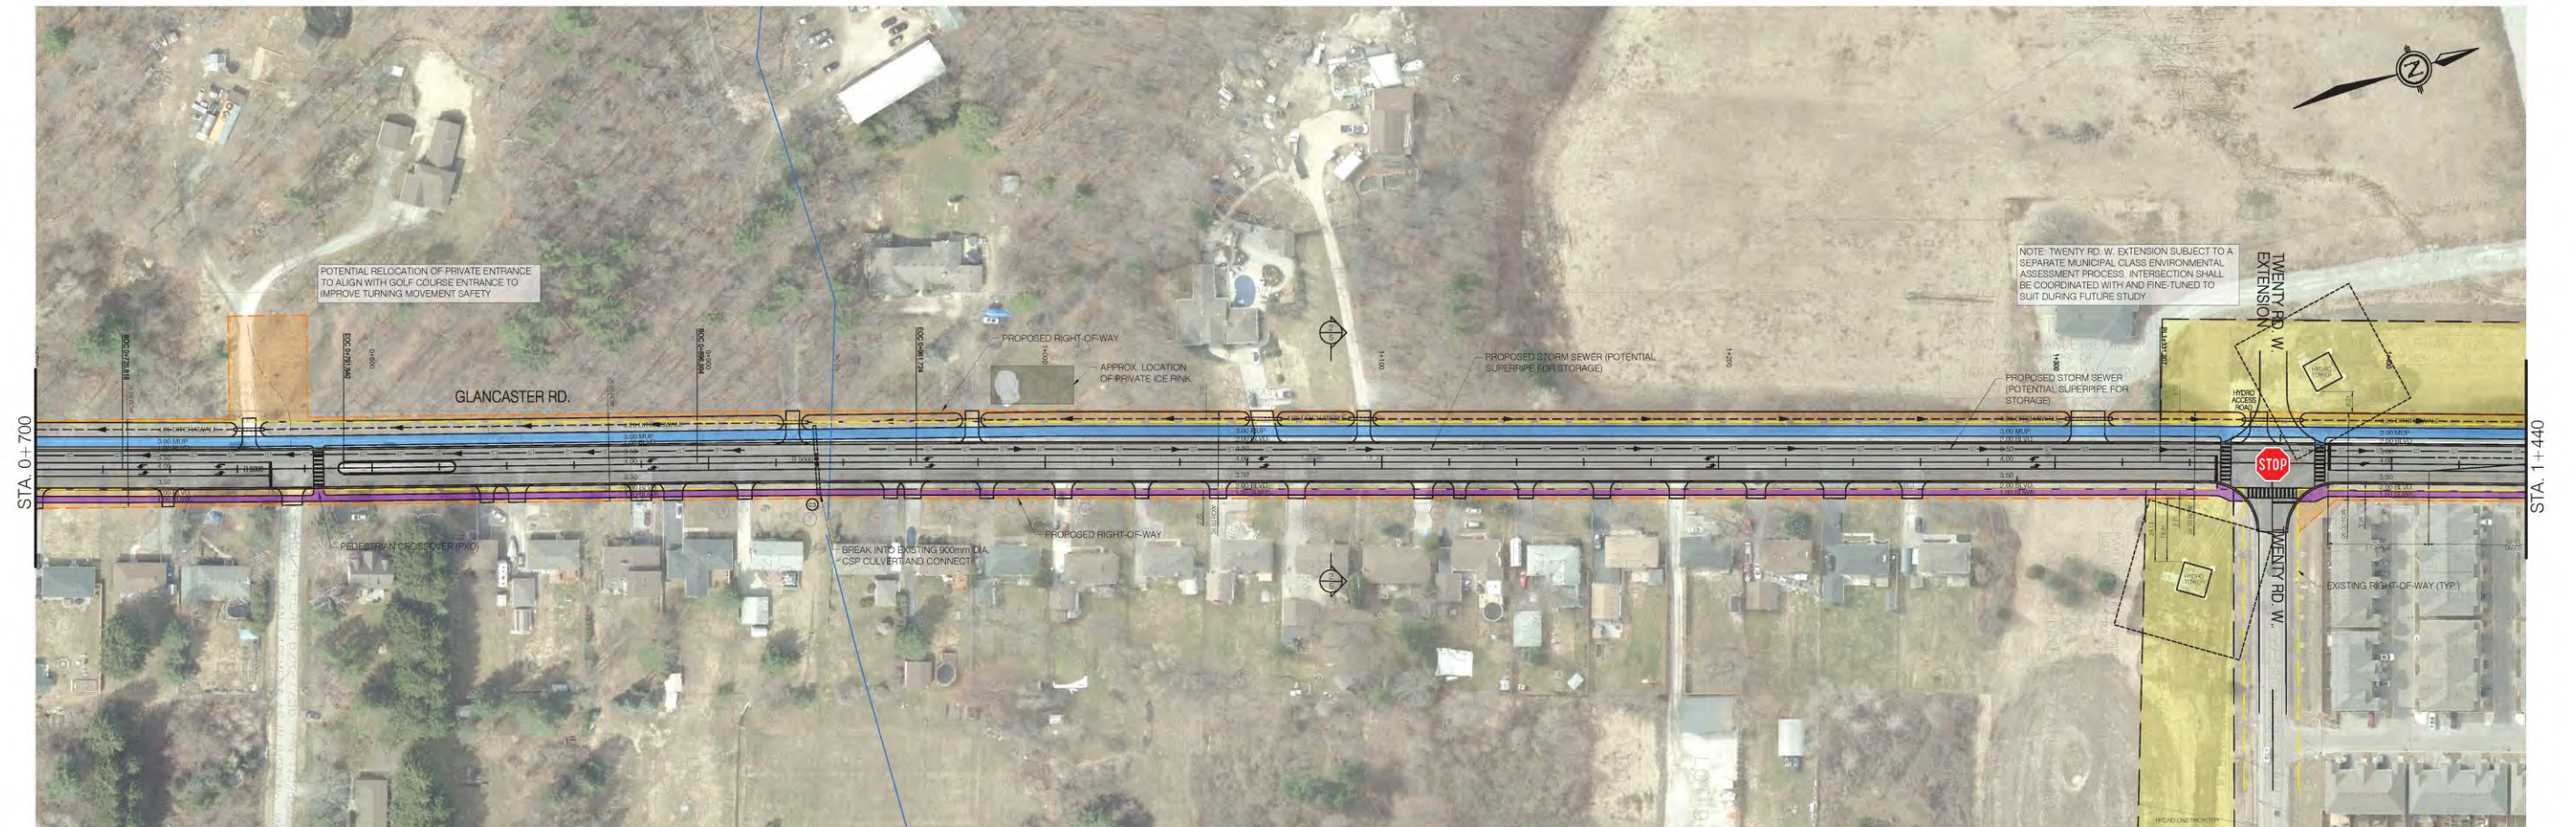

No.	REVISIONS	INITIAL	DATE	REFERENCE MATERIAL	ACTIVITIES
1	ISSUED FOR 30% PRELIMINARY DESIGN	S.G.	10-09-25		Surveyed By:
2	ISSUED FOR 30% PRELIMINARY DESIGN	S.G.	15-01-26		Survey Date:
3	ISSUED FOR 30% PRELIMINARY DESIGN	A.B.	26-02-26		Drawn By: S.G./A.B.
4	ISSUED FOR 30% PRELIMINARY DESIGN	S.G.	21-05-26		Drawn Date: 17-06-26
5	ISSUED FOR 30% PRELIMINARY DESIGN	S.G.	26-05-26		Design By: S.G./A.B.
6	ISSUED FOR 30% PRELIMINARY DESIGN	S.G.	17-06-26		Design Date: 17-06-26

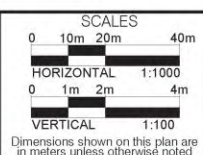

AECOM

Project Manager (Design)

NAME

Manager of Design

NAME




**GLANCASTER ROAD
FROM DICKENSON ROAD
TO GARNER ROAD**
PLAN AND PROFILE
2 OF 4


- LEGEND:
- | | | | | | | | |
|--|--|--|--|--|--|--|--|
| | | | | | | | |
| | | | | | | | |

CONTRACT No. C3-17-10
DRAWING No.

SHEET No.
3 OF 5

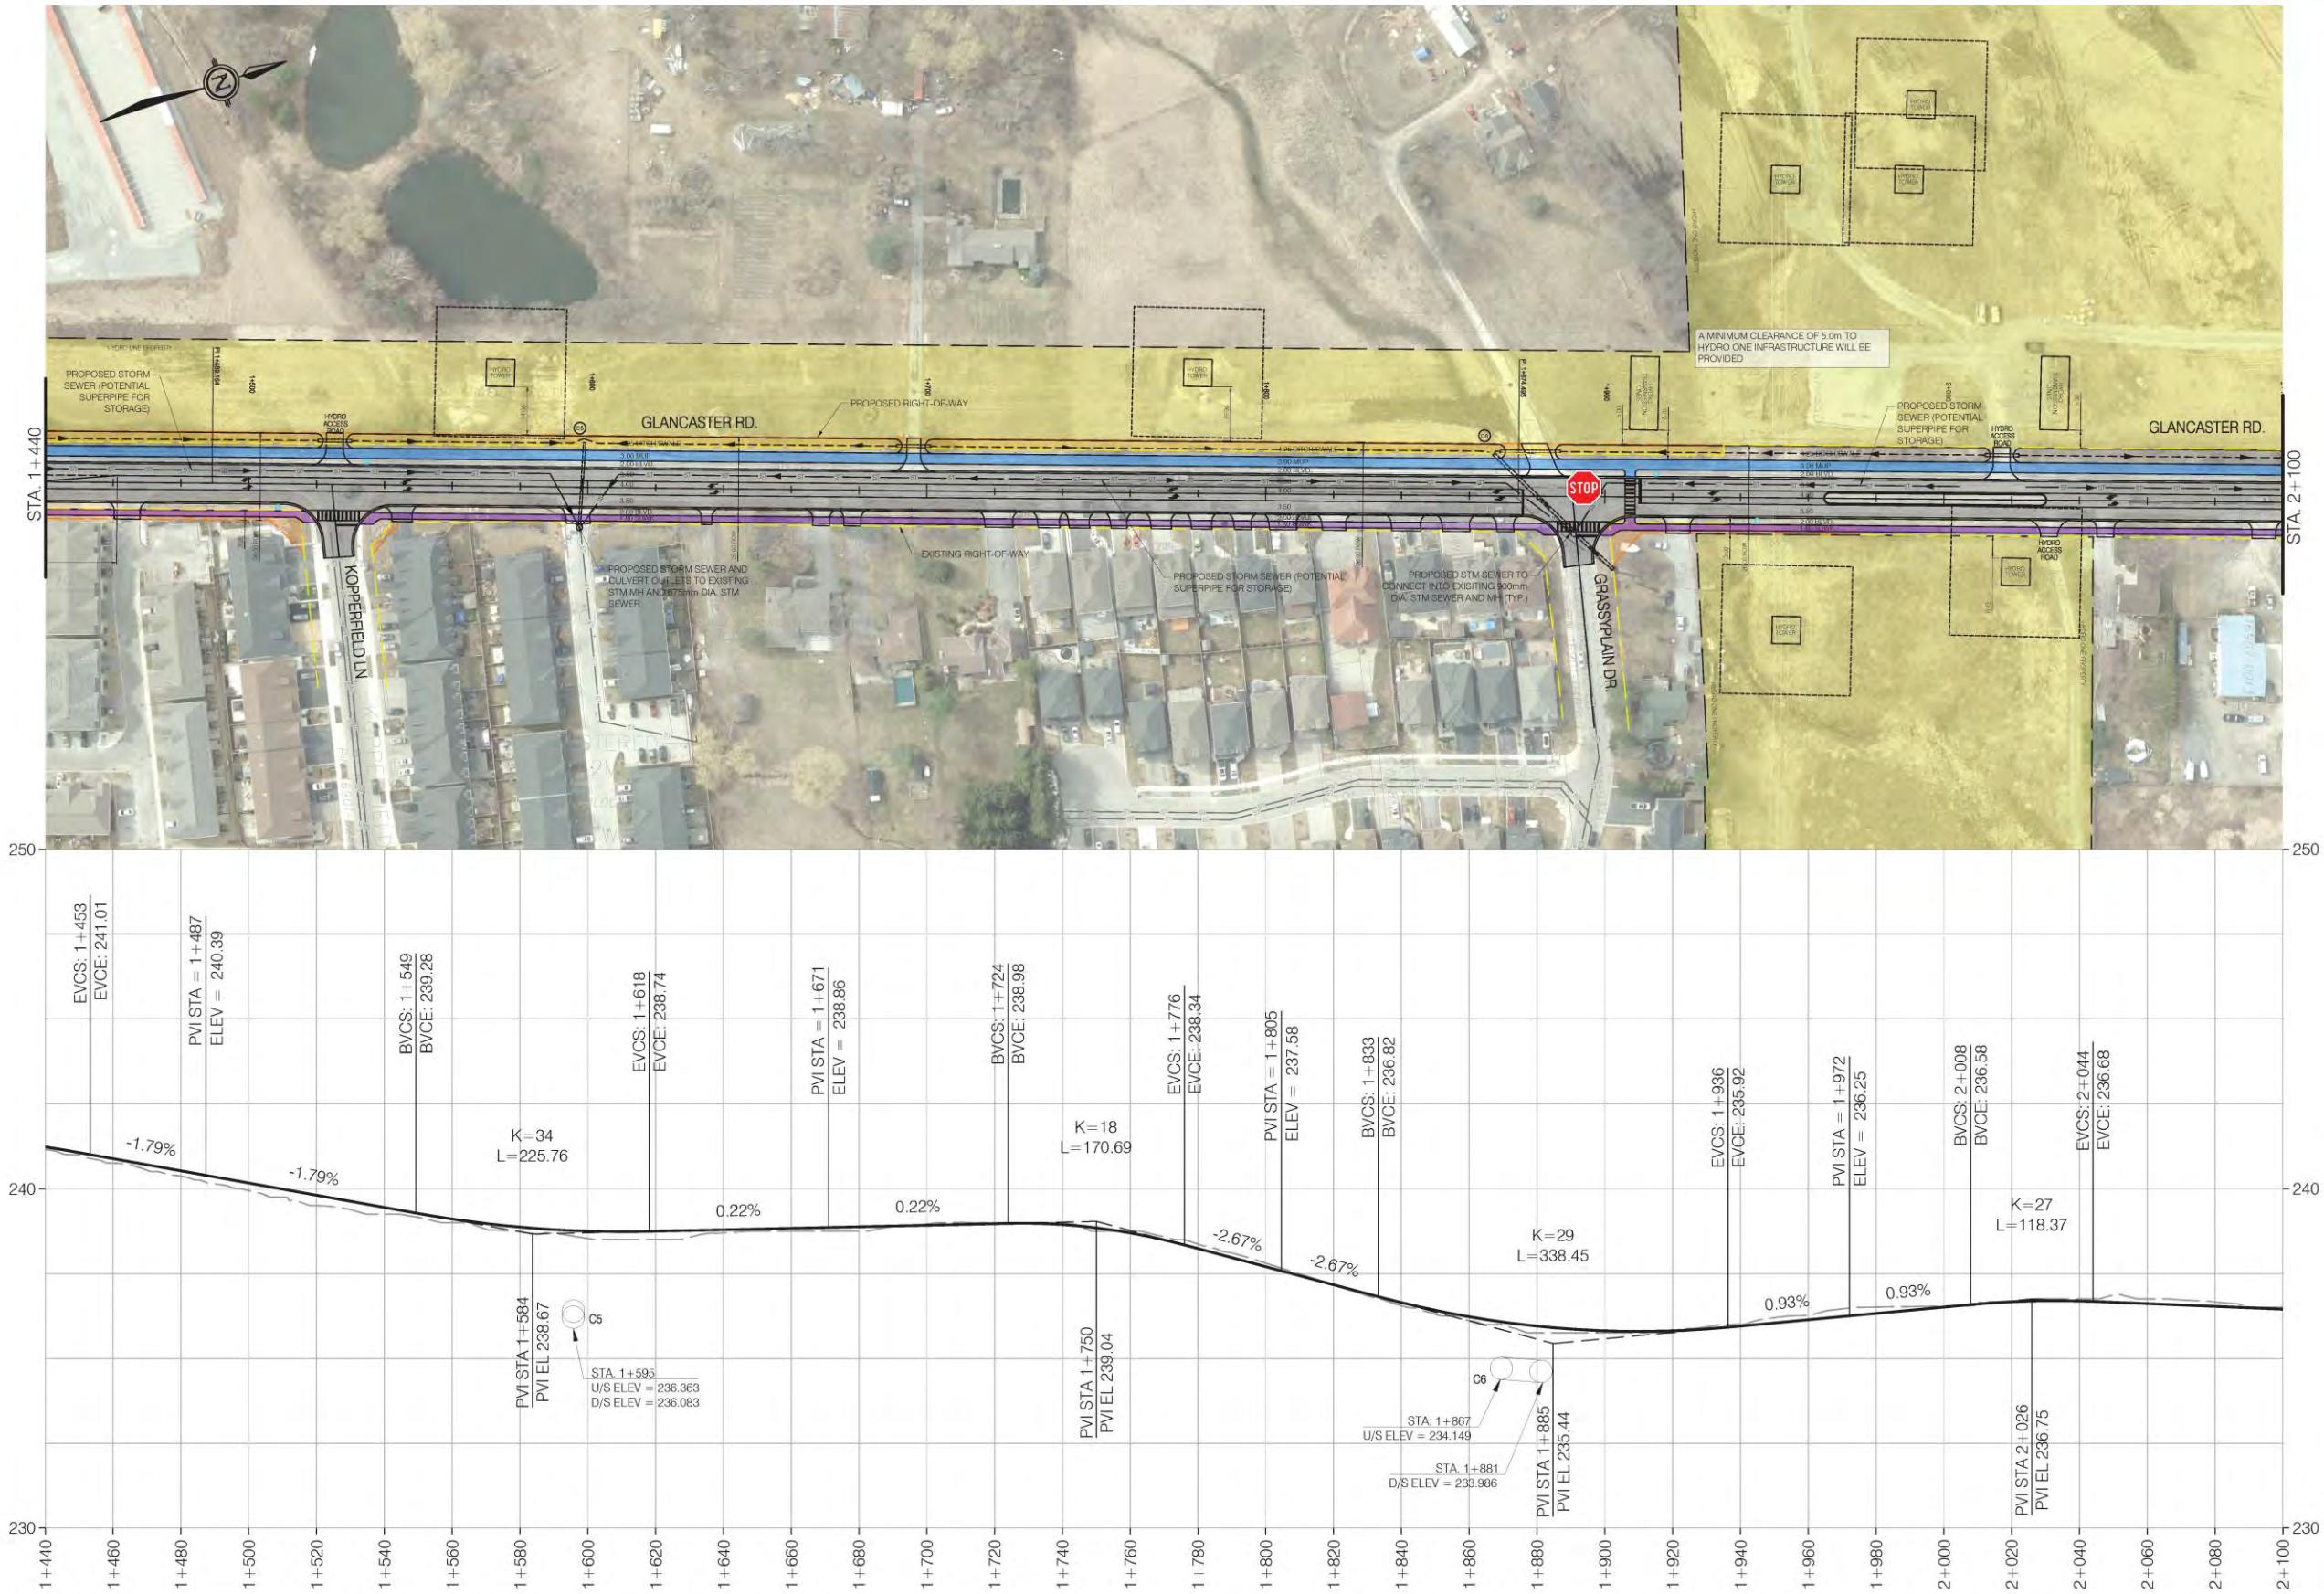

No.	REVISIONS	INITIAL	DATE	REFERENCE MATERIAL	ACTIVITIES
1	ISSUED FOR 30% PRELIMINARY DESIGN	S.G.	10-09-25		Surveyed By:
2	ISSUED FOR 30% PRELIMINARY DESIGN	S.G.	15-01-26		Survey Date:
3	ISSUED FOR 30% PRELIMINARY DESIGN	A.B.	26-02-26		Drawn By: S.G./A.B.
4	ISSUED FOR 30% PRELIMINARY DESIGN	S.G.	21-05-26		Drawn Date: 17-06-26
5	ISSUED FOR 30% PRELIMINARY DESIGN	S.G.	26-05-26		Design By: S.G./A.B.
6	ISSUED FOR 30% PRELIMINARY DESIGN	S.G.	17-06-26		Design Date: 17-06-26

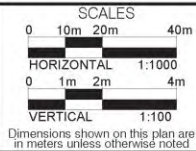

AECOM

Project Manager (Design)
NAME
Manager of Design
NAME





GLANCASTER ROAD
FROM DICKENSON ROAD
TO GARNER ROAD
PLAN AND PROFILE
3 OF 4


LEGEND:

CONTRACT No. C3-17-10
DRAWING No.

SHEET No.
4 OF 5

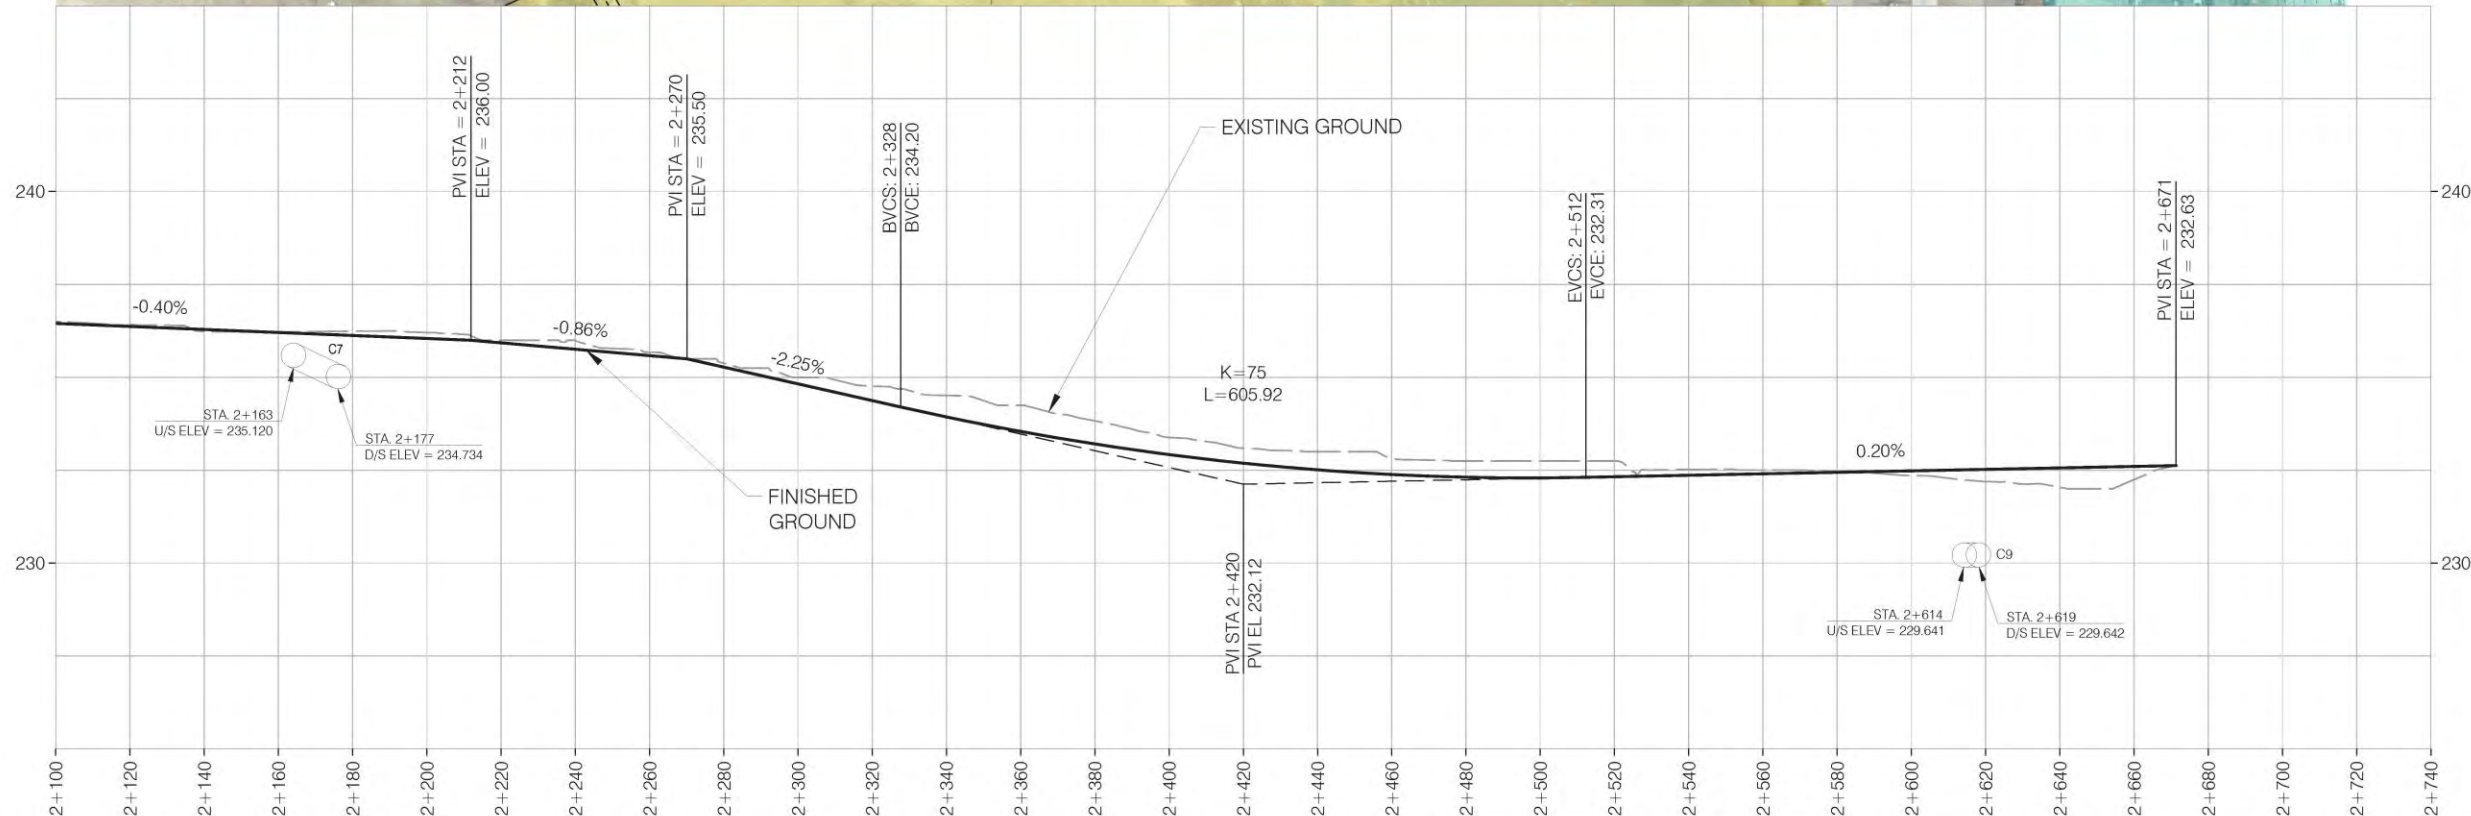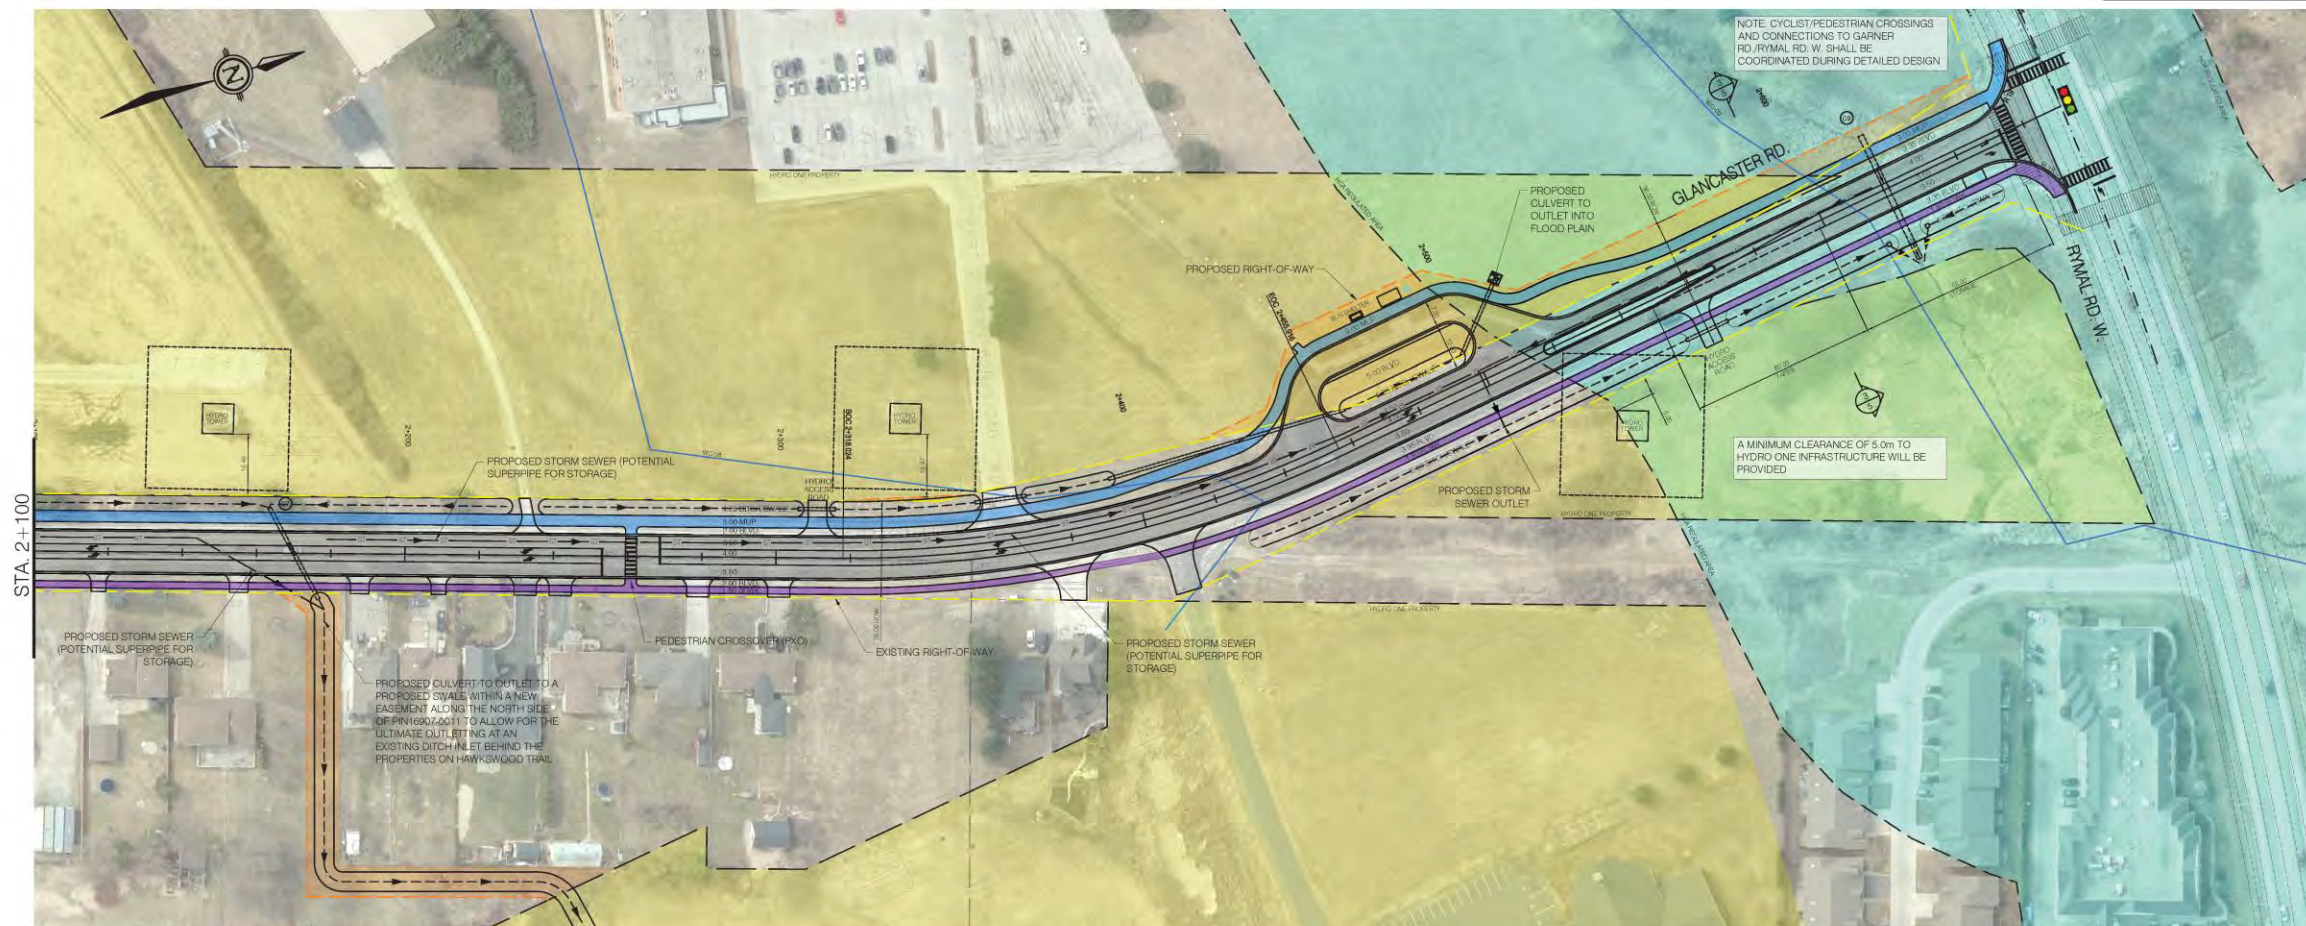

No.	REVISIONS	INITIAL	DATE	REFERENCE MATERIAL	ACTIVITIES
1	ISSUED FOR 30% PRELIMINARY DESIGN	S.G.	10-09-25		Surveyed By:
2	ISSUED FOR 30% PRELIMINARY DESIGN	S.G.	15-01-26		Survey Date:
3	ISSUED FOR 30% PRELIMINARY DESIGN	A.B.	26-02-26		Drawn By: S.G./A.B.
4	ISSUED FOR 30% PRELIMINARY DESIGN	S.G.	21-05-26		Drawn Date: 17-06-26
5	ISSUED FOR 30% PRELIMINARY DESIGN	S.G.	26-05-26		Design By: S.G./A.B.
6	ISSUED FOR 30% PRELIMINARY DESIGN	S.G.	17-06-26		Design Date: 17-06-26

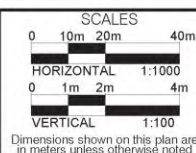

AECOM

Project Manager (Design)

NAME

Manager of Design

NAME



**GLANCASTER ROAD
FROM DICKENSON ROAD
TO GARNER ROAD**
PLAN AND PROFILE
4 OF 4

