


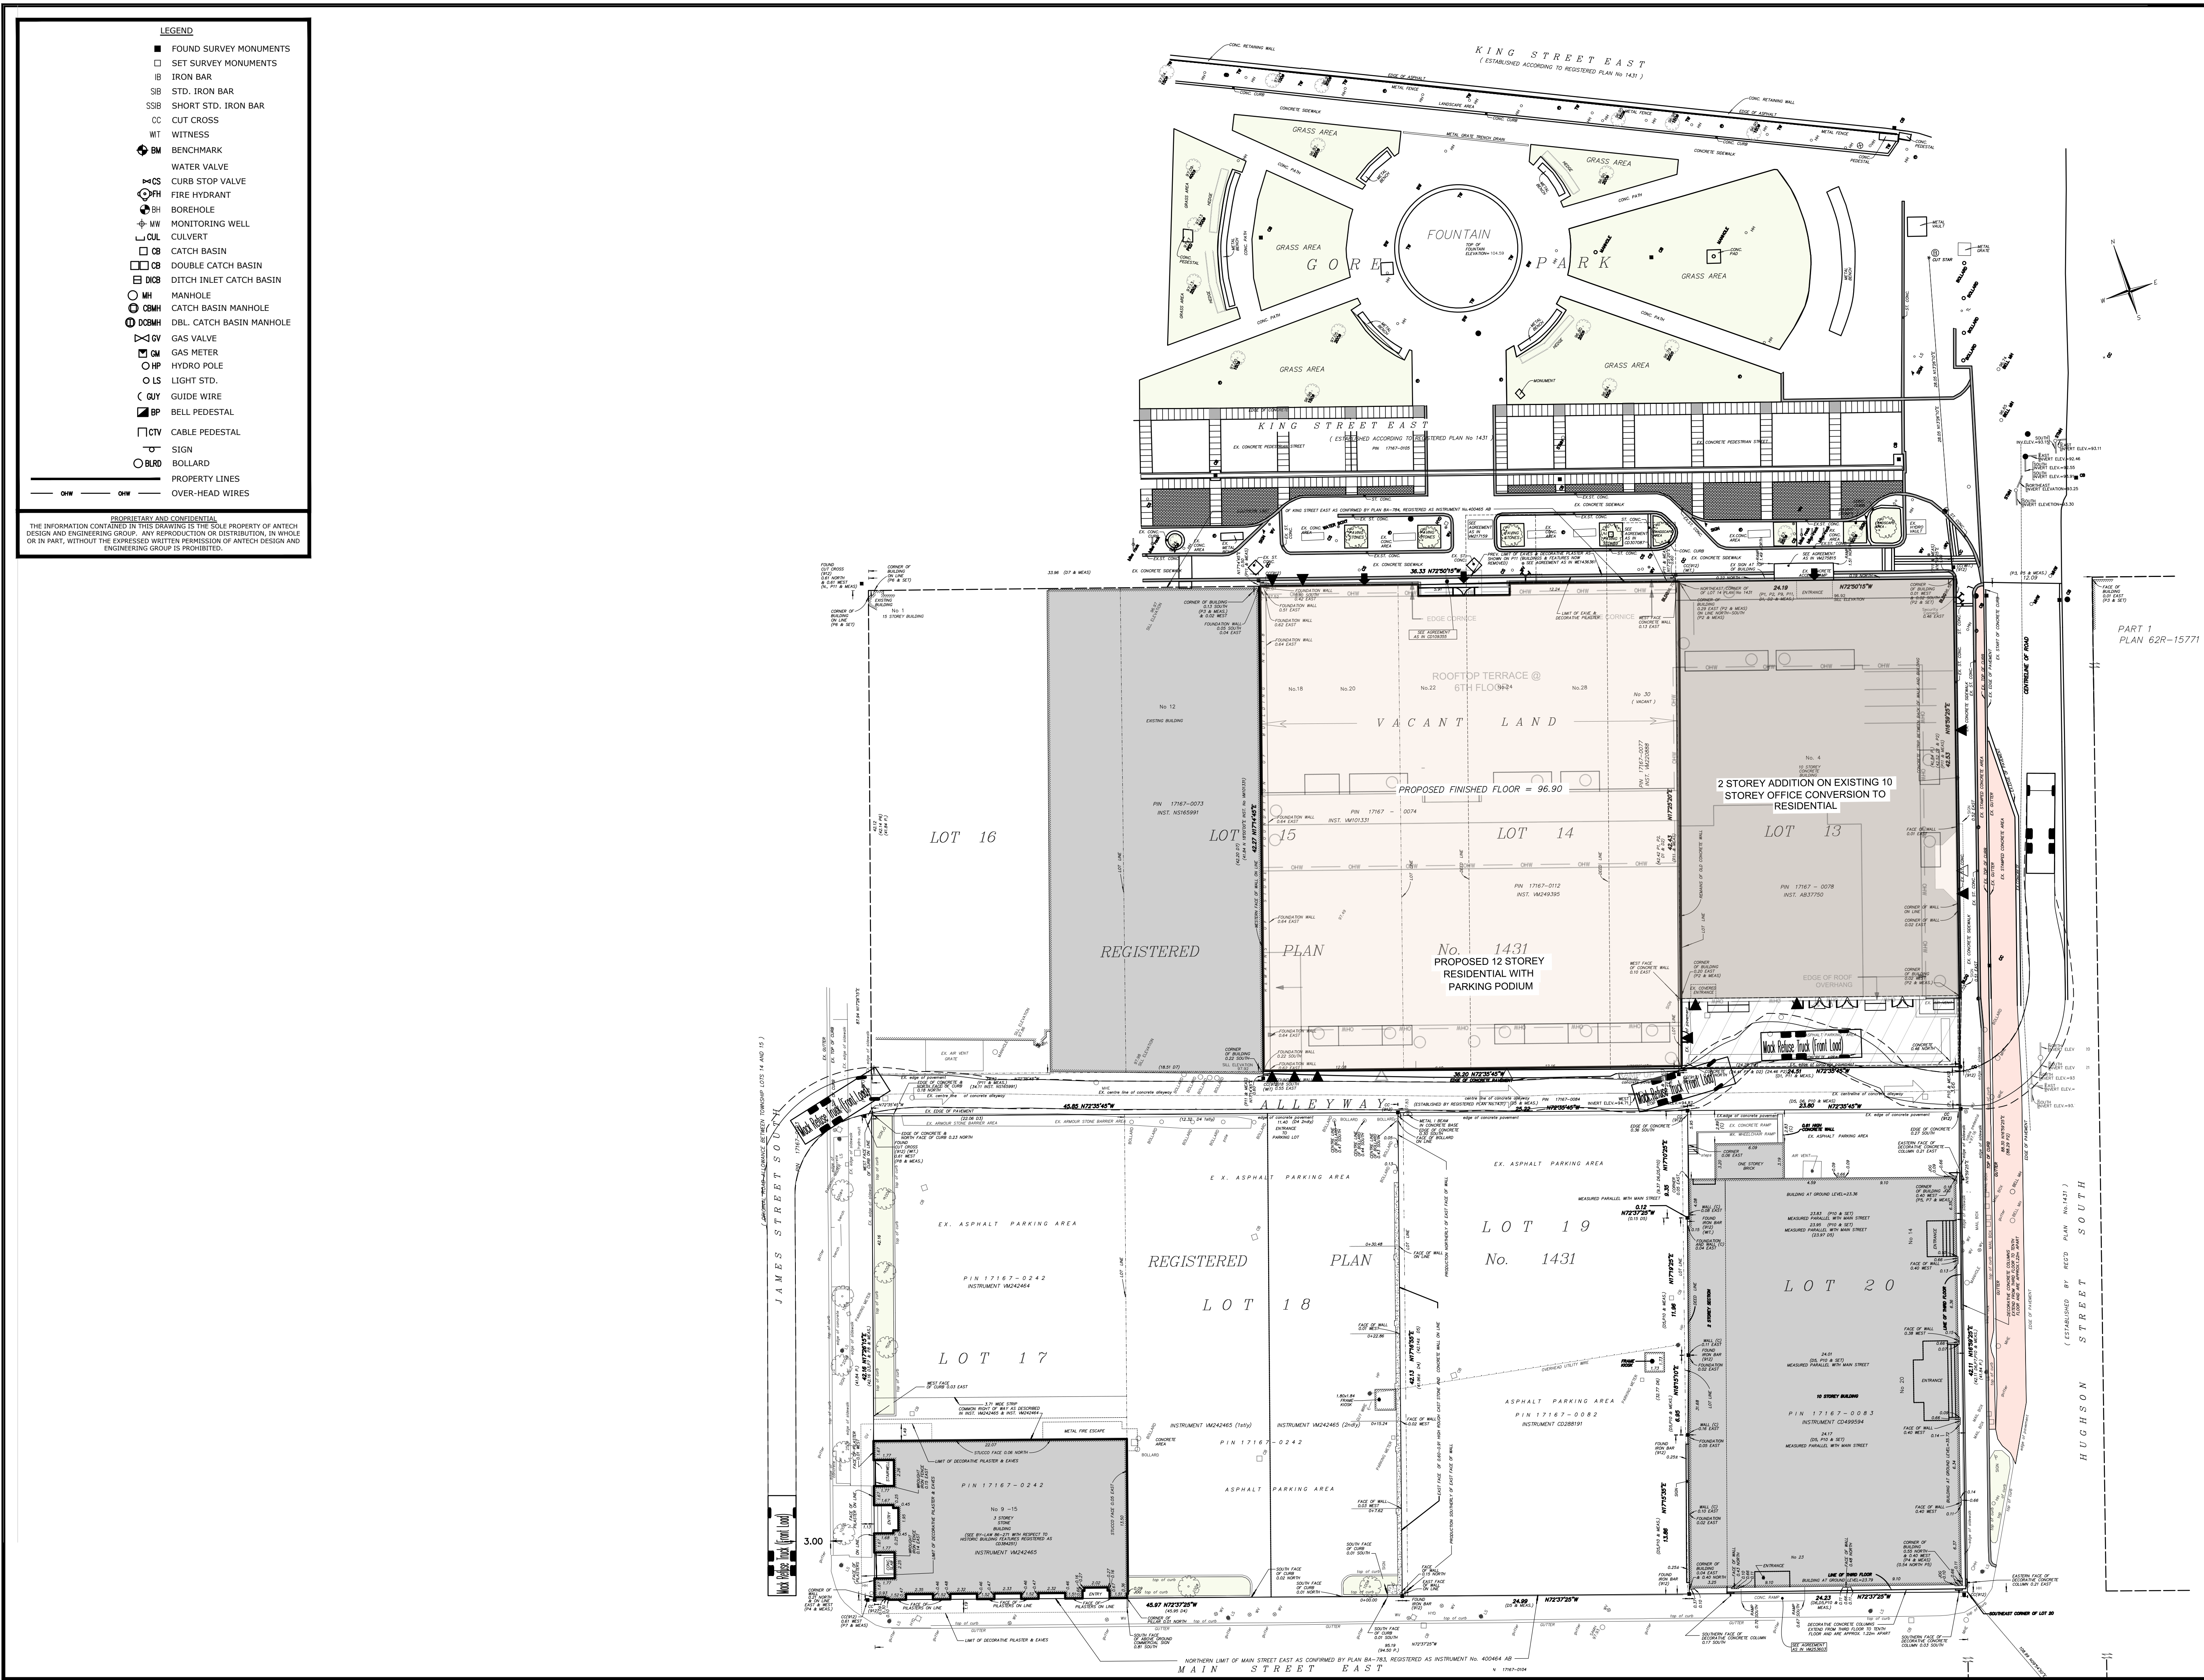

KEY PLAN

VEHICLE DRAWING NOTES

- VEHICLE SHOWN ON DRAWING IS A MACK FRONT-LOAD GARBAGE TRUCK
- SOLID LINES DENOTE CHASSIS CLEARANCE
- DASHED LINES DENOTE BODY CLEARANCE
- TRUCK DIMENSIONS ARE AS FOLLOWS:

MACK FRONT-LOAD GARBAGE TRUCK DIMENSIONS	
LENGTH	8.72m
WIDTH	2.44m
WALL-TO-WALL TURN RADIUS	10.93m
CURB-TO-CURB TURN RADIUS	10.21m
GROUND CLEARANCE	0.400m

NOTES

- ALL TOPOGRAPHIC & SERVICE INFORMATION COMPILED FROM SURVEY DATA COMPLETED BY NICHOLAS P. MUTH OLS. A.J. CLARKE AND ASSOCIATES
- THE POSITION & SIZE OF POLE LINES, CONDUITS, WATERMAINS, SEWERS & OTHER UNDERGROUND & ABOVE GROUND UTILITIES & STRUCTURES ARE NOT NECESSARILY SHOWN ON THE DRAWINGS, AND WHERE SHOWN, THE ACCURACY OF THE POSITION & SIZE OF SUCH UTILITIES & STRUCTURES IS NOT GUARANTEED. BEFORE COMMENCING WORK, THE CONTRACTOR SHALL FAMILIARIZE HIMSELF OF THE EXACT LOCATION OF ALL SUCH UTILITIES & STRUCTURES & SHALL ASSUME ALL LIABILITY FROM DAMAGE TO SAME.

UNITS & CONVERSION

ALL DIMENSIONS IN METRES.
(CONVERT TO FEET: DIVIDE BY 0.3048)

BEARING NOTE

BEARINGS ARE GRID, DERIVED FROM OBSERVED REFERENCE POINTS "A" AND "B", BY REAL TIME NETWORK OBSERVATION, UTM ZONE 17, NAD83 (CSRS) (2010.0). DISTANCES ARE GROUND AND CAN BE CONVERTED TO GRID BY MULTIPLYING BY THE COMBINED SCALE FACTOR OF 0.999603.

1	SITE PLAN SUBMISSION 1	2026.07.21
0	INITIAL RELEASE	2026.02.04
REV.	DESCRIPTION	DATE

PROJECT

PROPOSED SITE PLAN OF
LOT 13 & 14, PT LT 15, FRONTING ON SOUTH SIDE OF
KING ST. EAST BTWN JAMES & HUGHSON &
LTS 17, 18, 19 & 20 FRONTING ON THE N SIDE MAIN ST.
BTWN JAMES & HUGHSON, GEORGE HAMILTON SURVEY
REG PLAN 1431, CITY OF HAMILTON

HAMILTON, ONTARIO

CITY FILE NO. NA

Scale 1: 250
10 7.5 5.0 2.5 0 Metres 5 10

ANTECH

Design & Engineering Group
25 King Street, Brantford, ON, N3T 3C4
www.antechdesign.com

CLIENT

NINCO DEVELOPMENTS

DRAWN: CHECKED: DATE:
CHM JAB 2026.02.04

SHEET:
VEHICLE DRIVE
PLAN

DRAWING NO. 260505 - V201	REV. 1
------------------------------	-----------