

Appendix I:



Preliminary Plan and Profile

SUPPLEMENTAL LEGEND:

- PROPOSED 26m R.O.W.
- EXISTING R.O.W.
- PROPOSED GRADING LINE
- PROPOSED STORM SEWER
- EXISTING STORM SEWER
- PROPOSED MAINTENANCE HOLE
- EXISTING MAINTENANCE HOLE

GENERAL NOTES:

1. POTENTIAL BUS STOP LOCATIONS WILL BE REVIEWED FOR THE CORRIDOR AND INCORPORATED IN THE FUTURE, PENDING COUNCIL APPROVALS

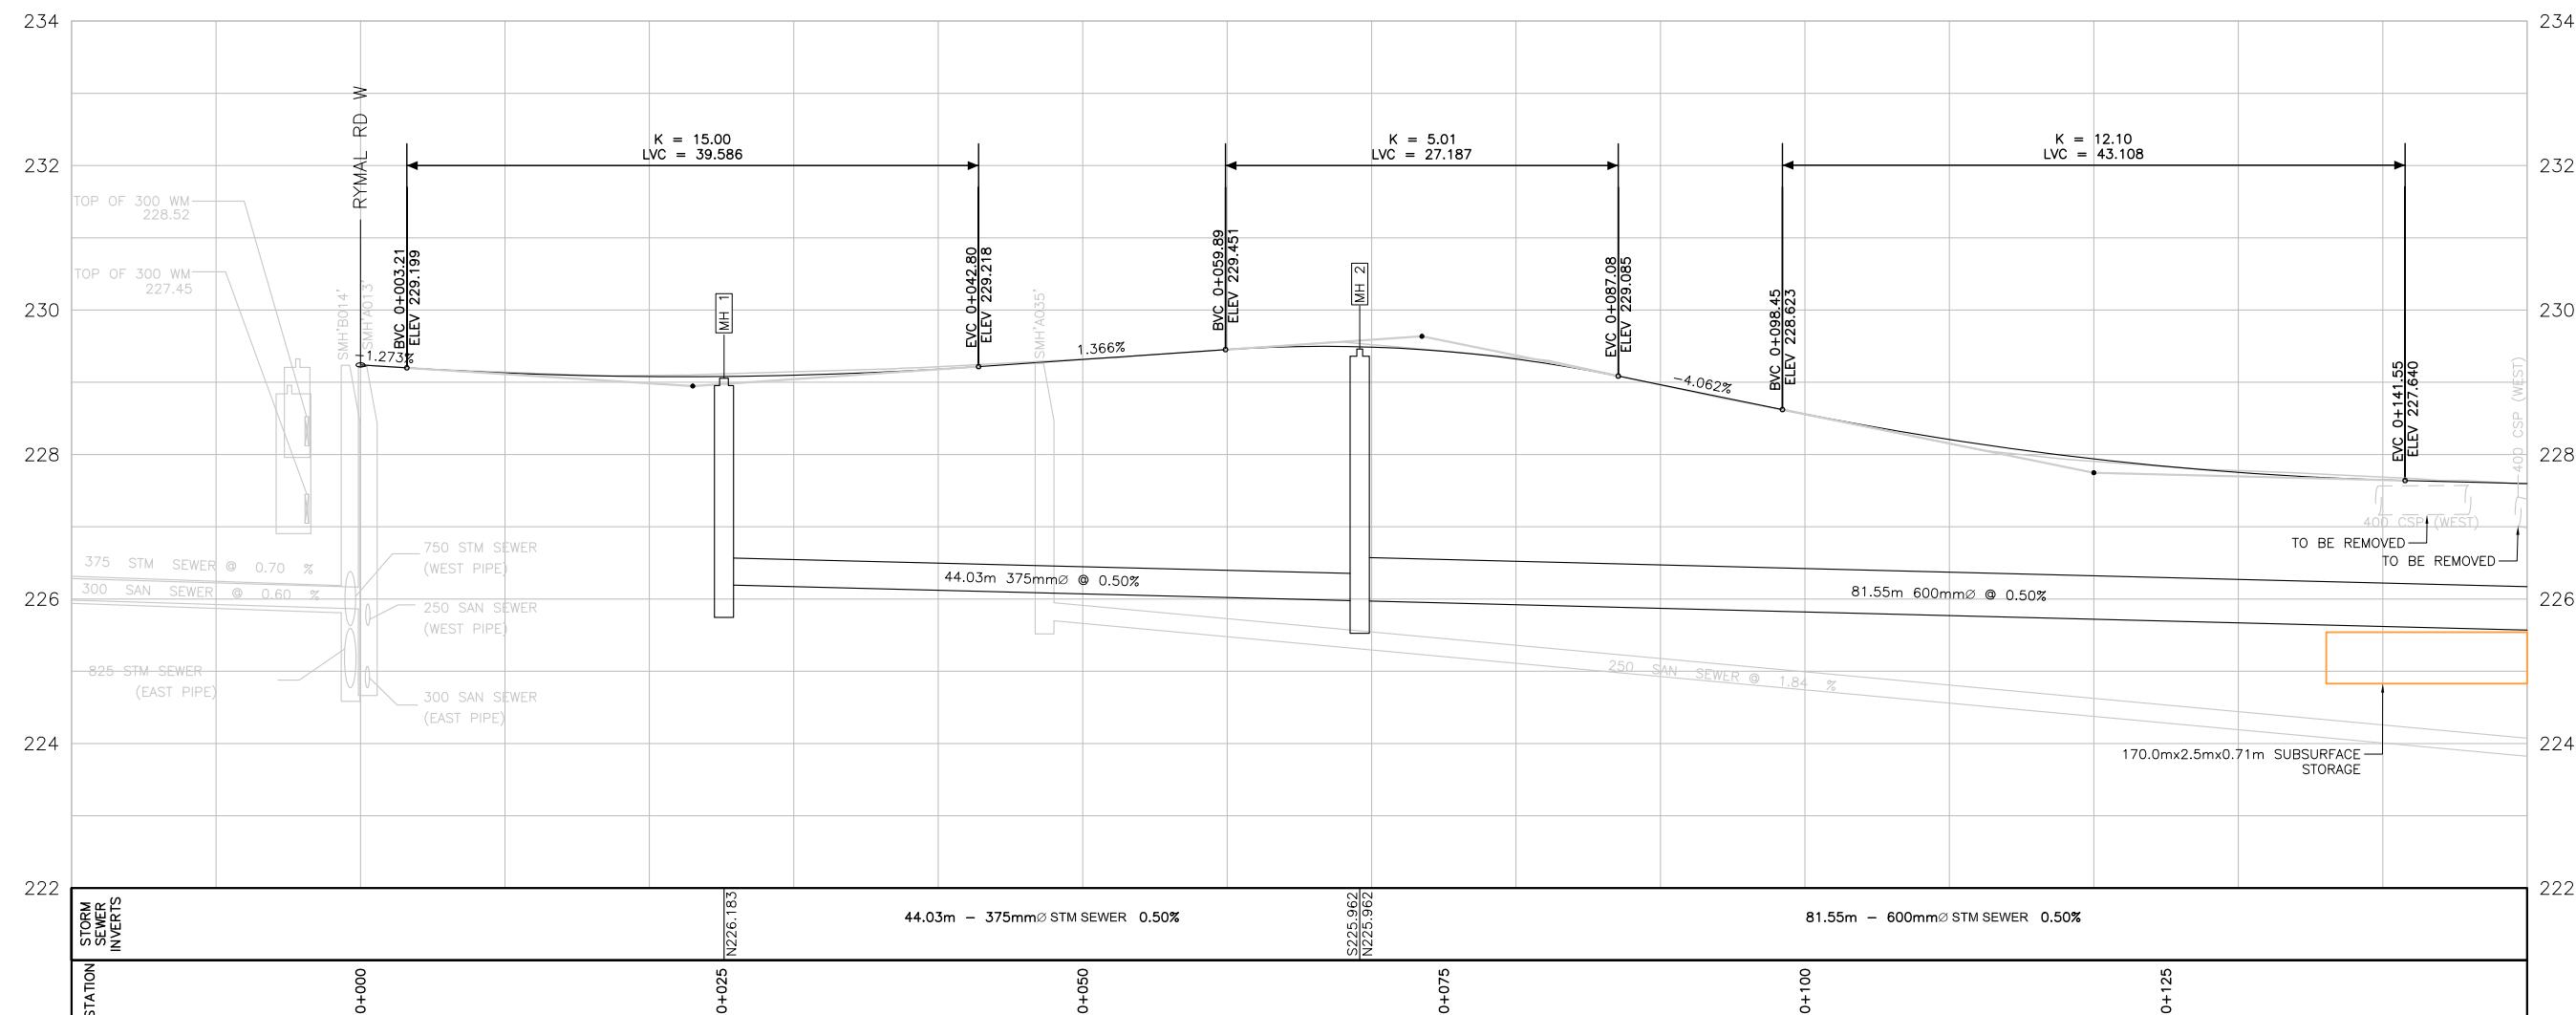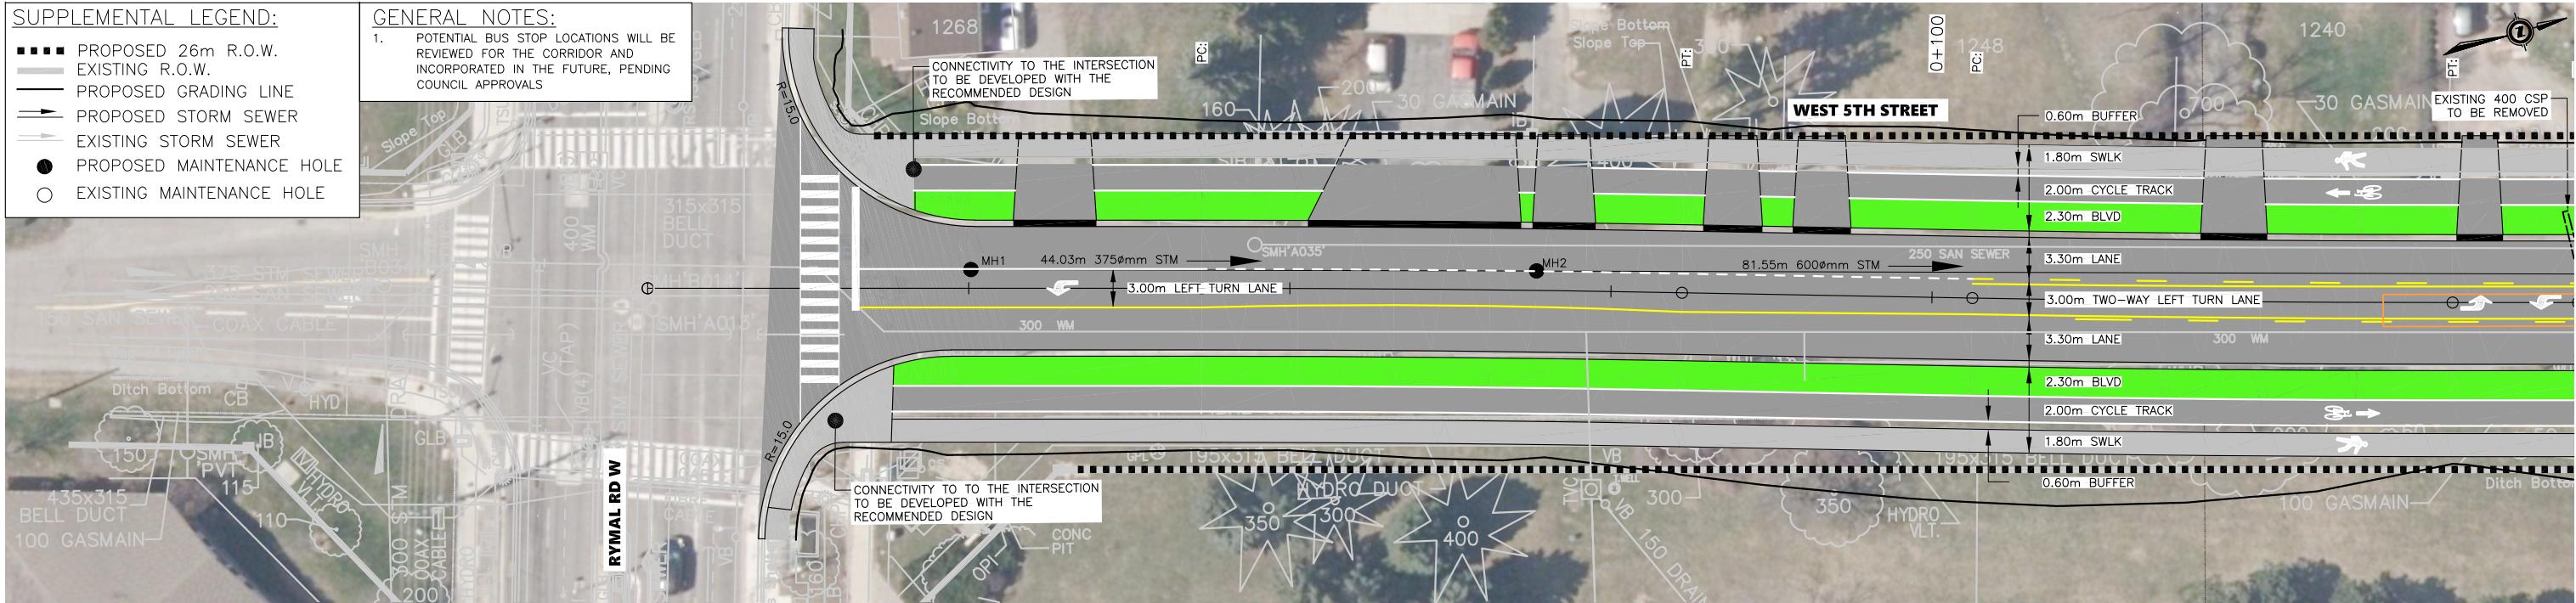



 Stantec

Stantec Consulting
1305 Riverbend Road
London ON Canada
N6K 0J5
Tel. 519.645.2000
Fax. 519.645.6571
www.stantec.com

td.
#400





WEST 5TH STREET EA	PROJECT No.
WEST 5TH STREET PREFERRED ALTERNATIVE	SHEET No.
	01
	PLAN FILE No.

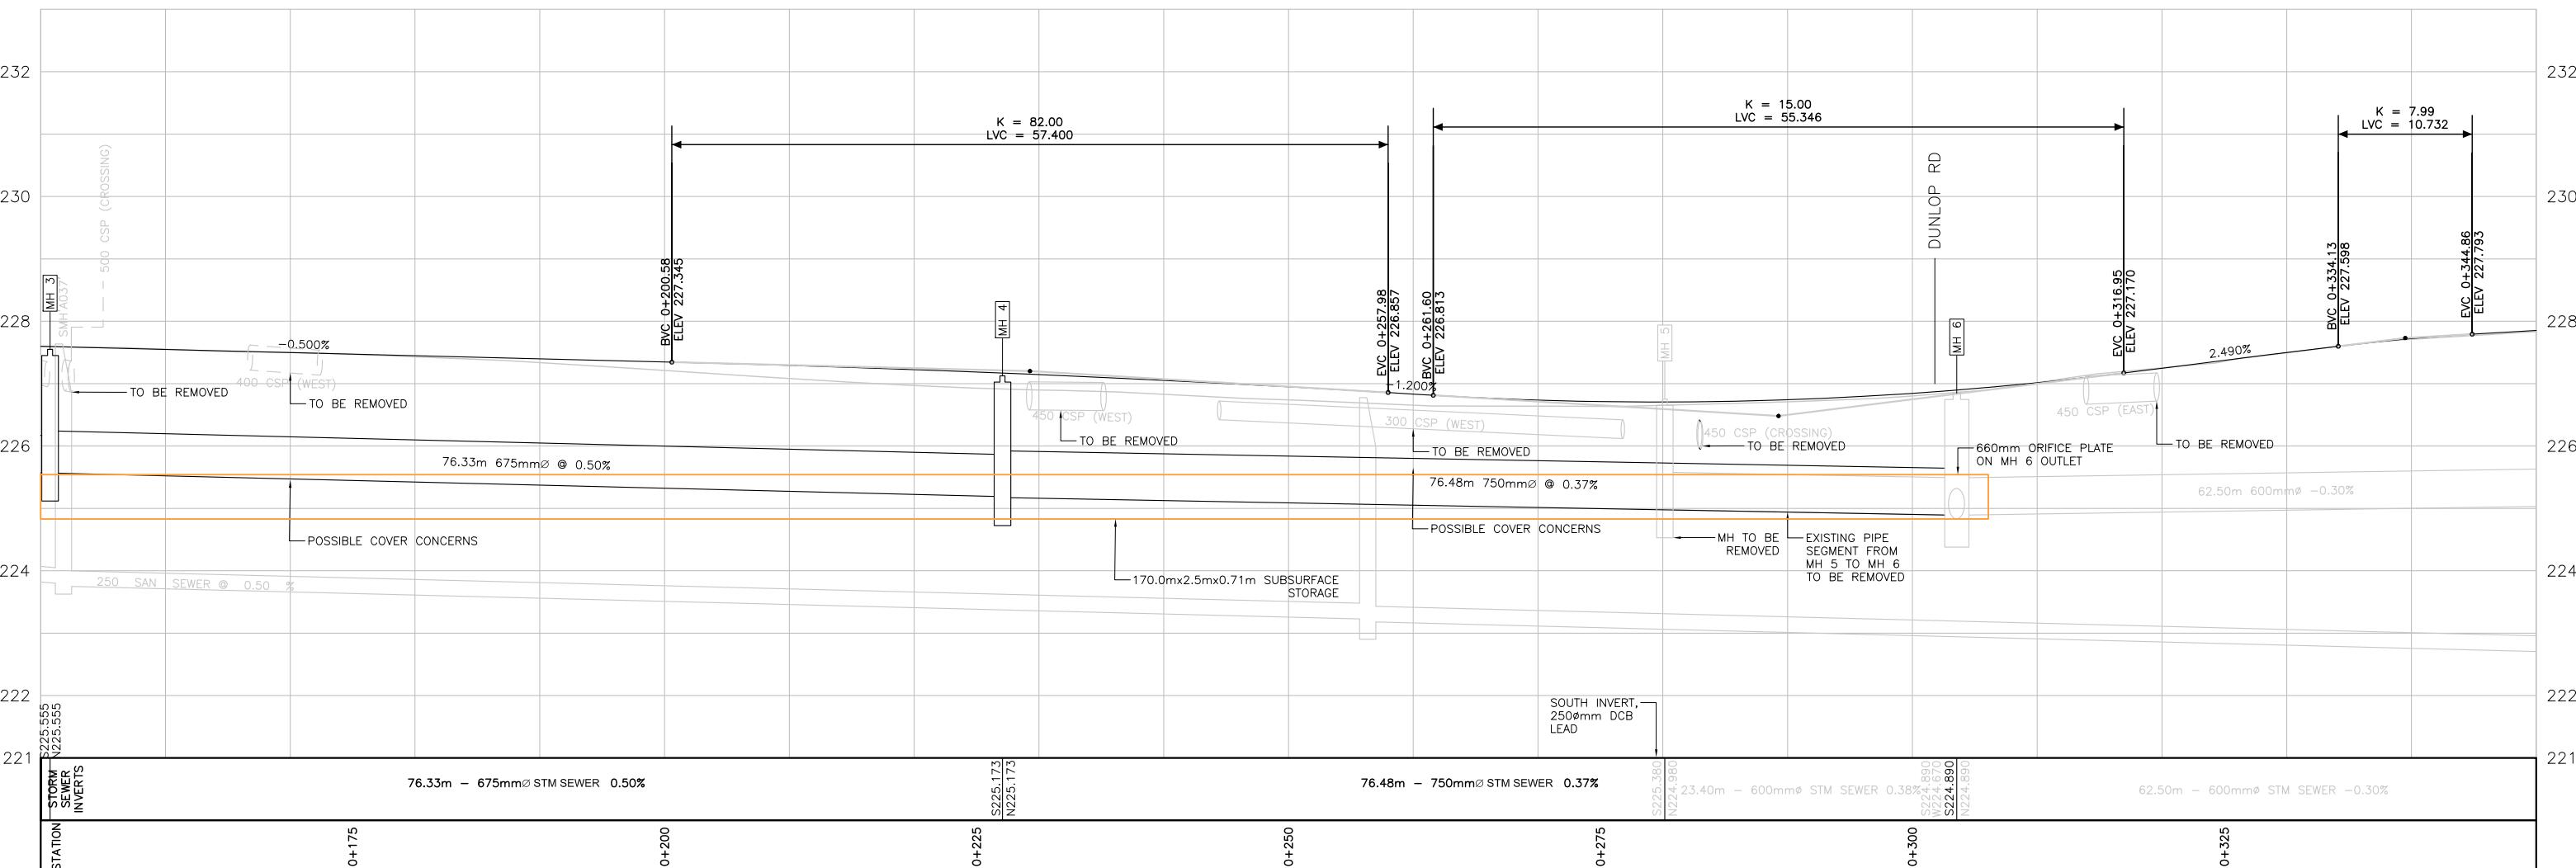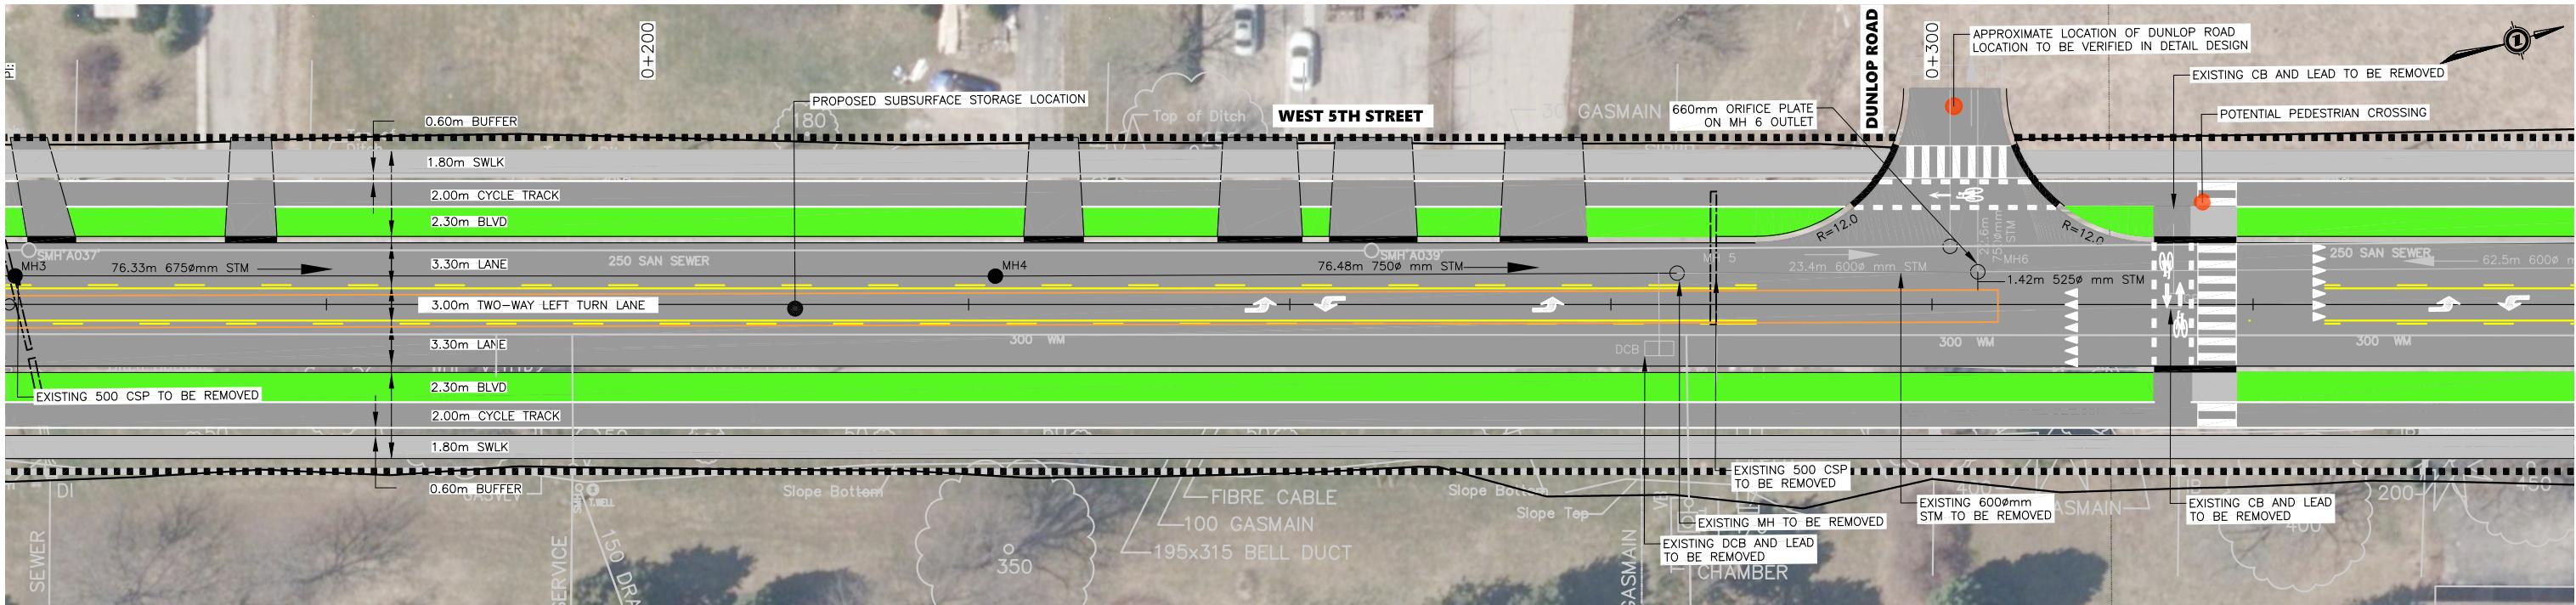

 Stanted

Stantec Consult
1305 Riverbend
London ON Can
N6K 0J5
Tel. 519.645.2
Fax. 519.645.6
www.stantec.com

 Hamilton

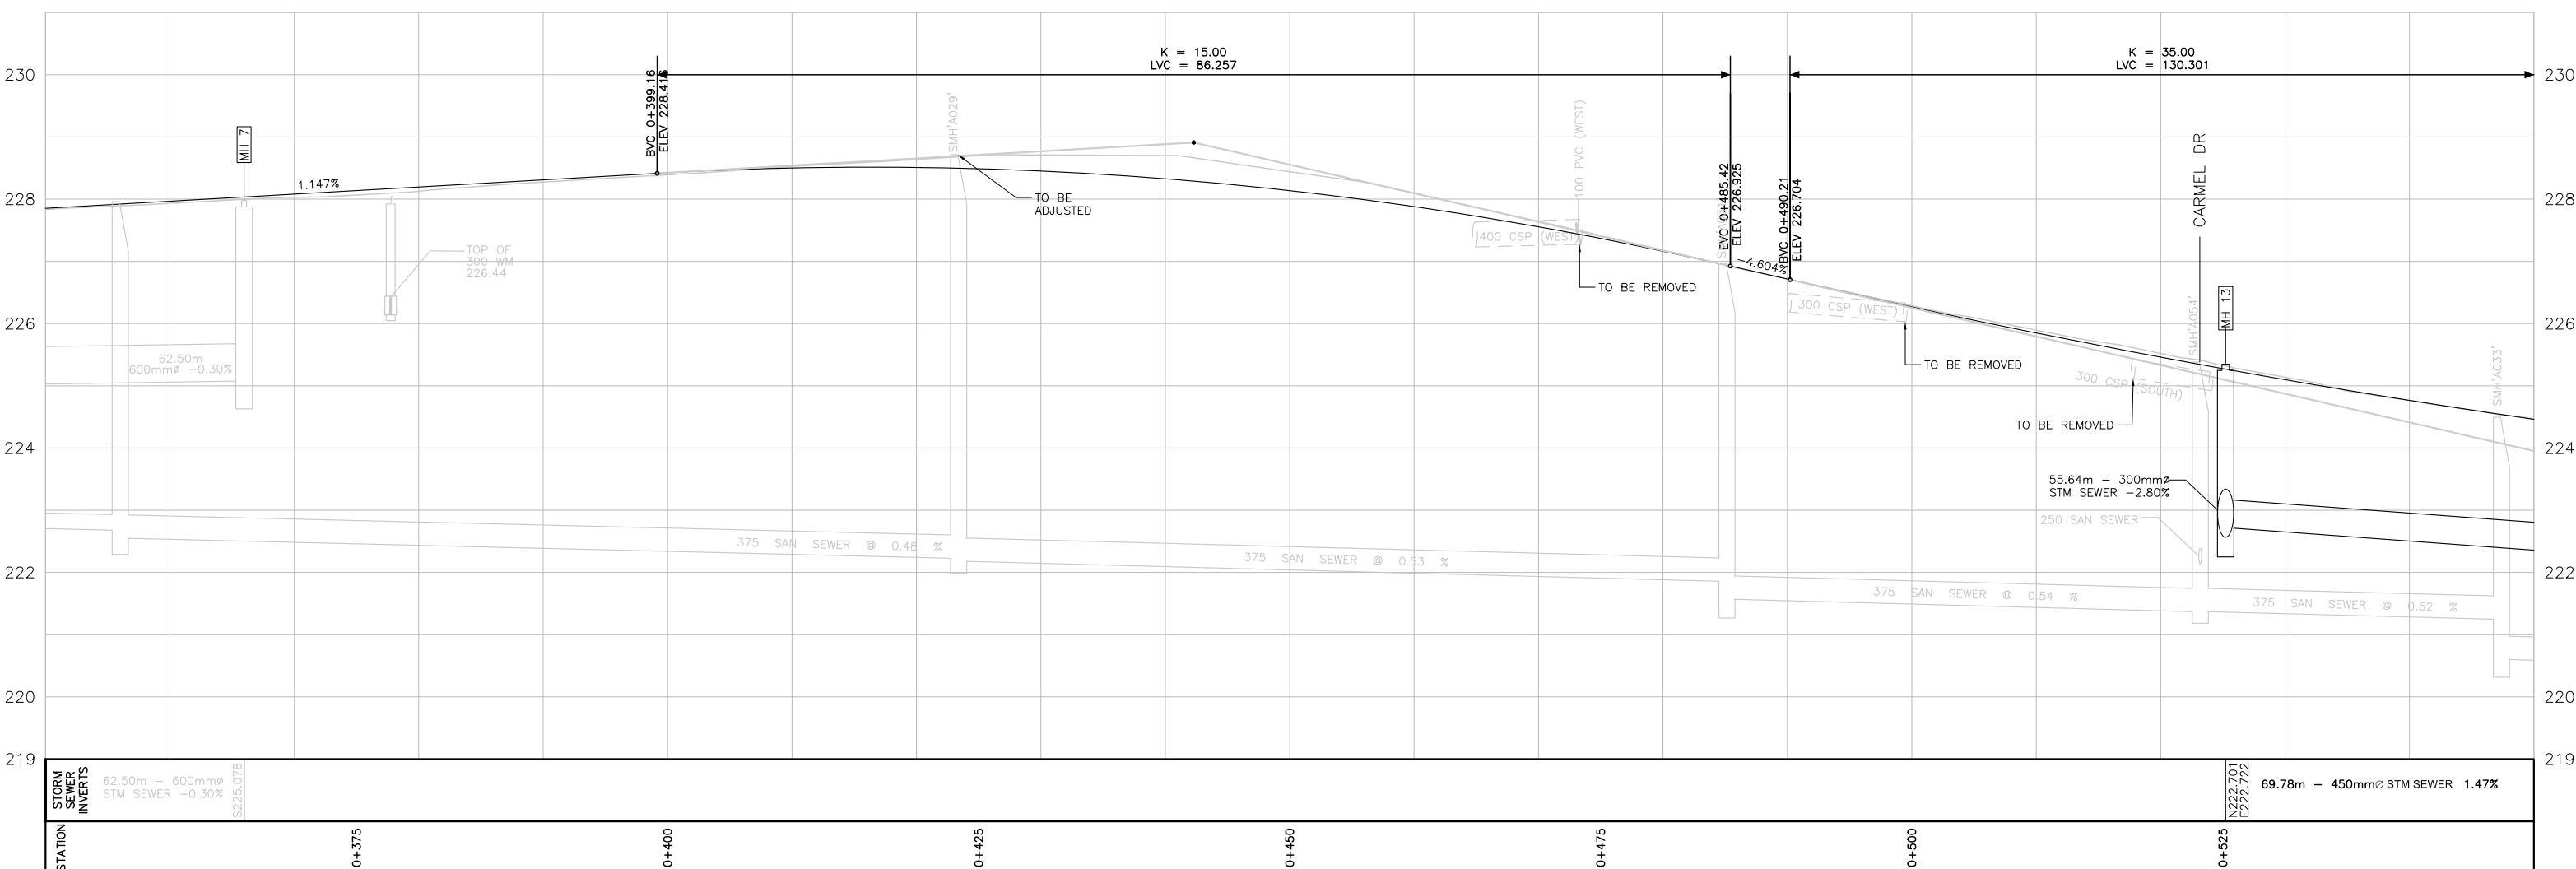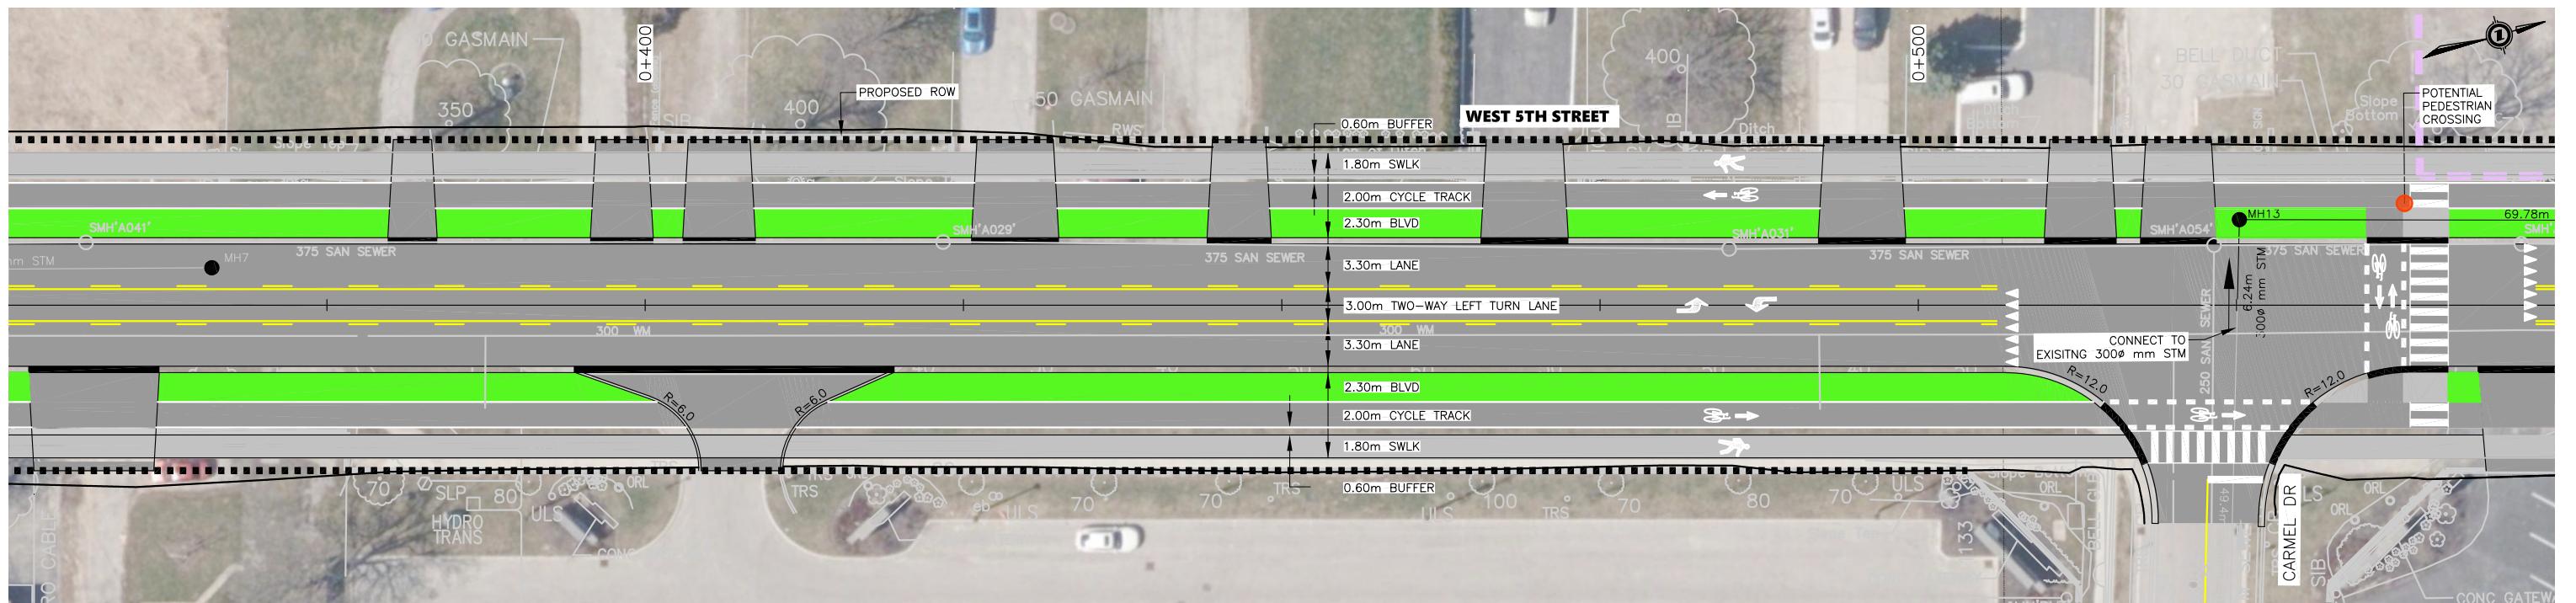

 Stantec

Stantec Consulting L
1305 Riverbend Road
London ON Canada
N6K 0J5
Tel. 519.645.2007
Fax. 519.645.6575
www.stantec.com

400





Hamilton

SCALE

100 METERS
200 METERS

WEST 5TH STREET EA

	PROJECT No.
	SHEET No.
	03
	PLAN FILE No.

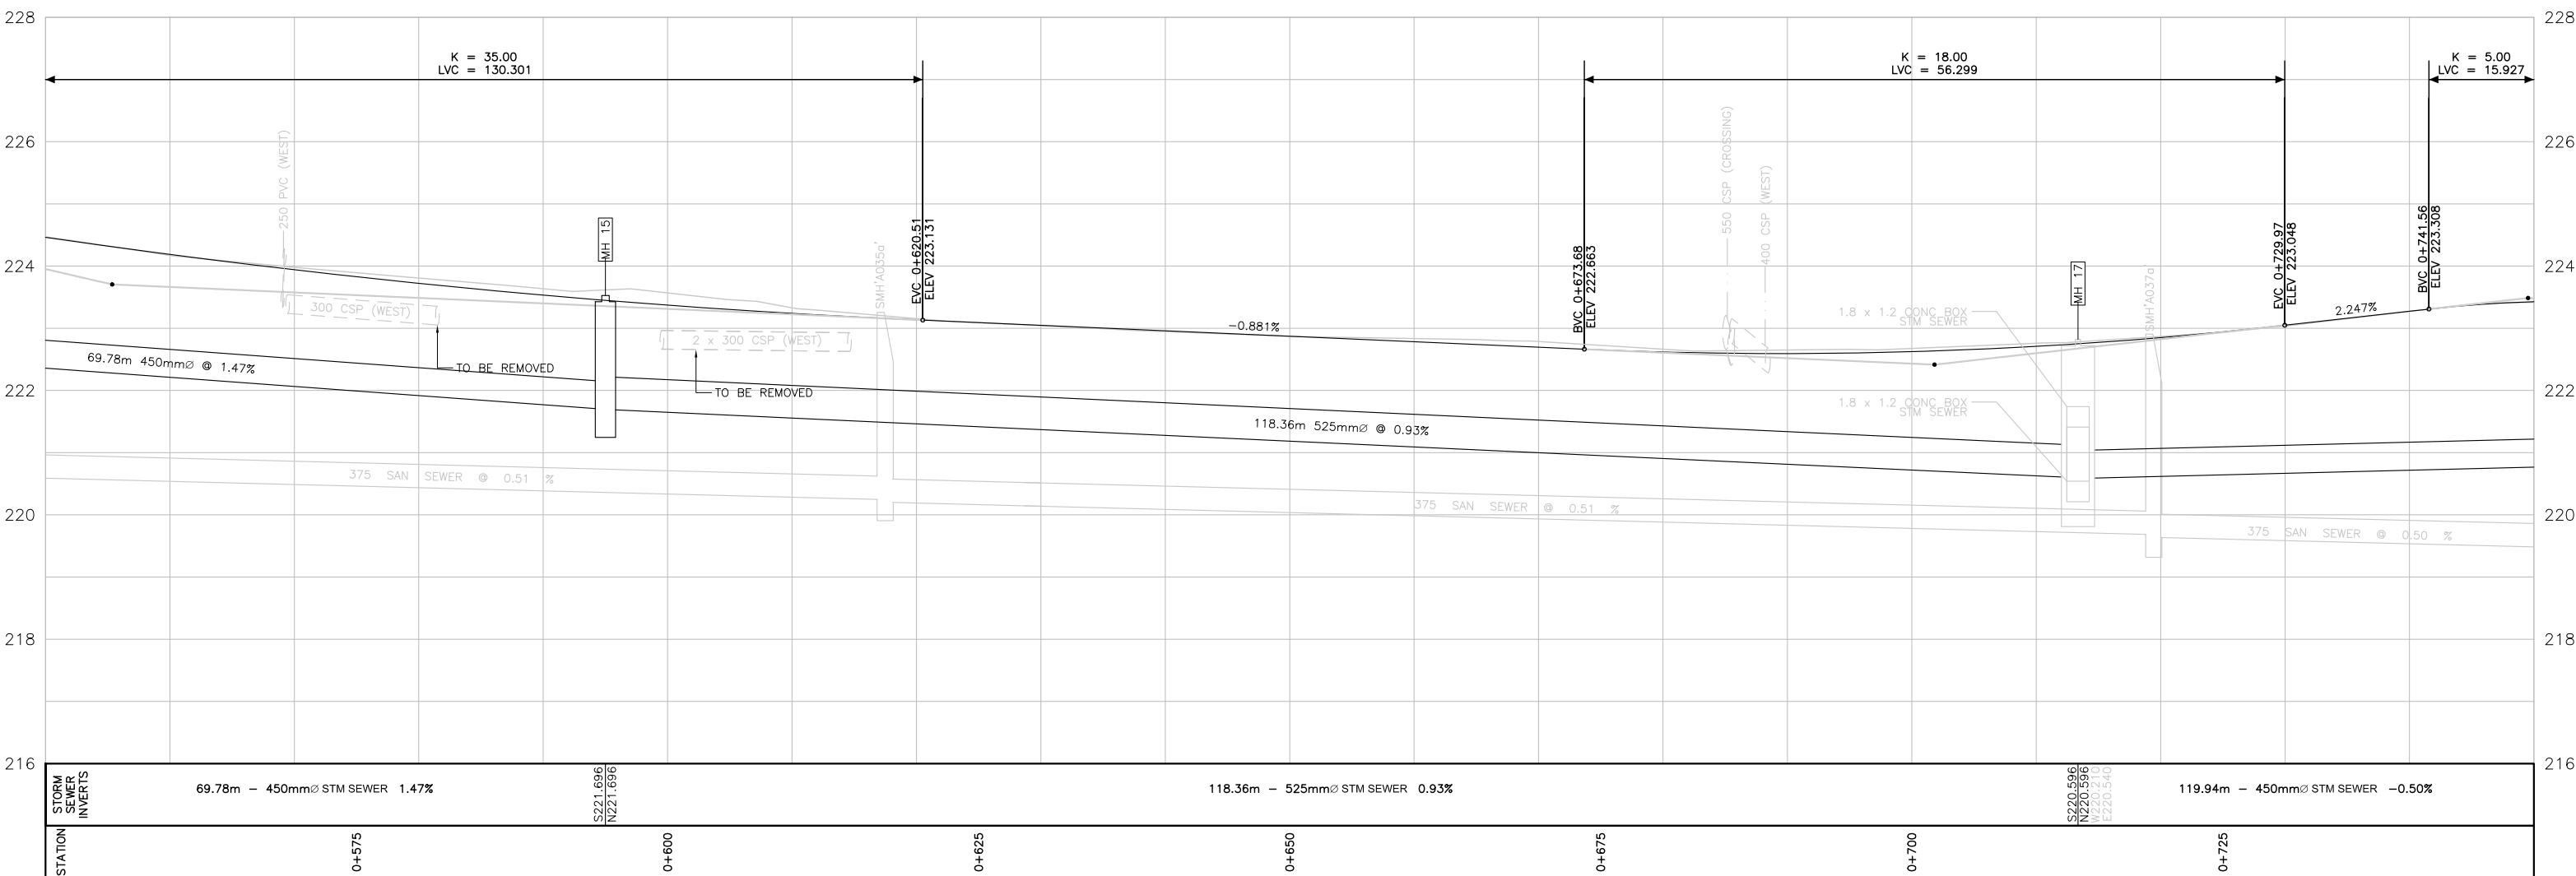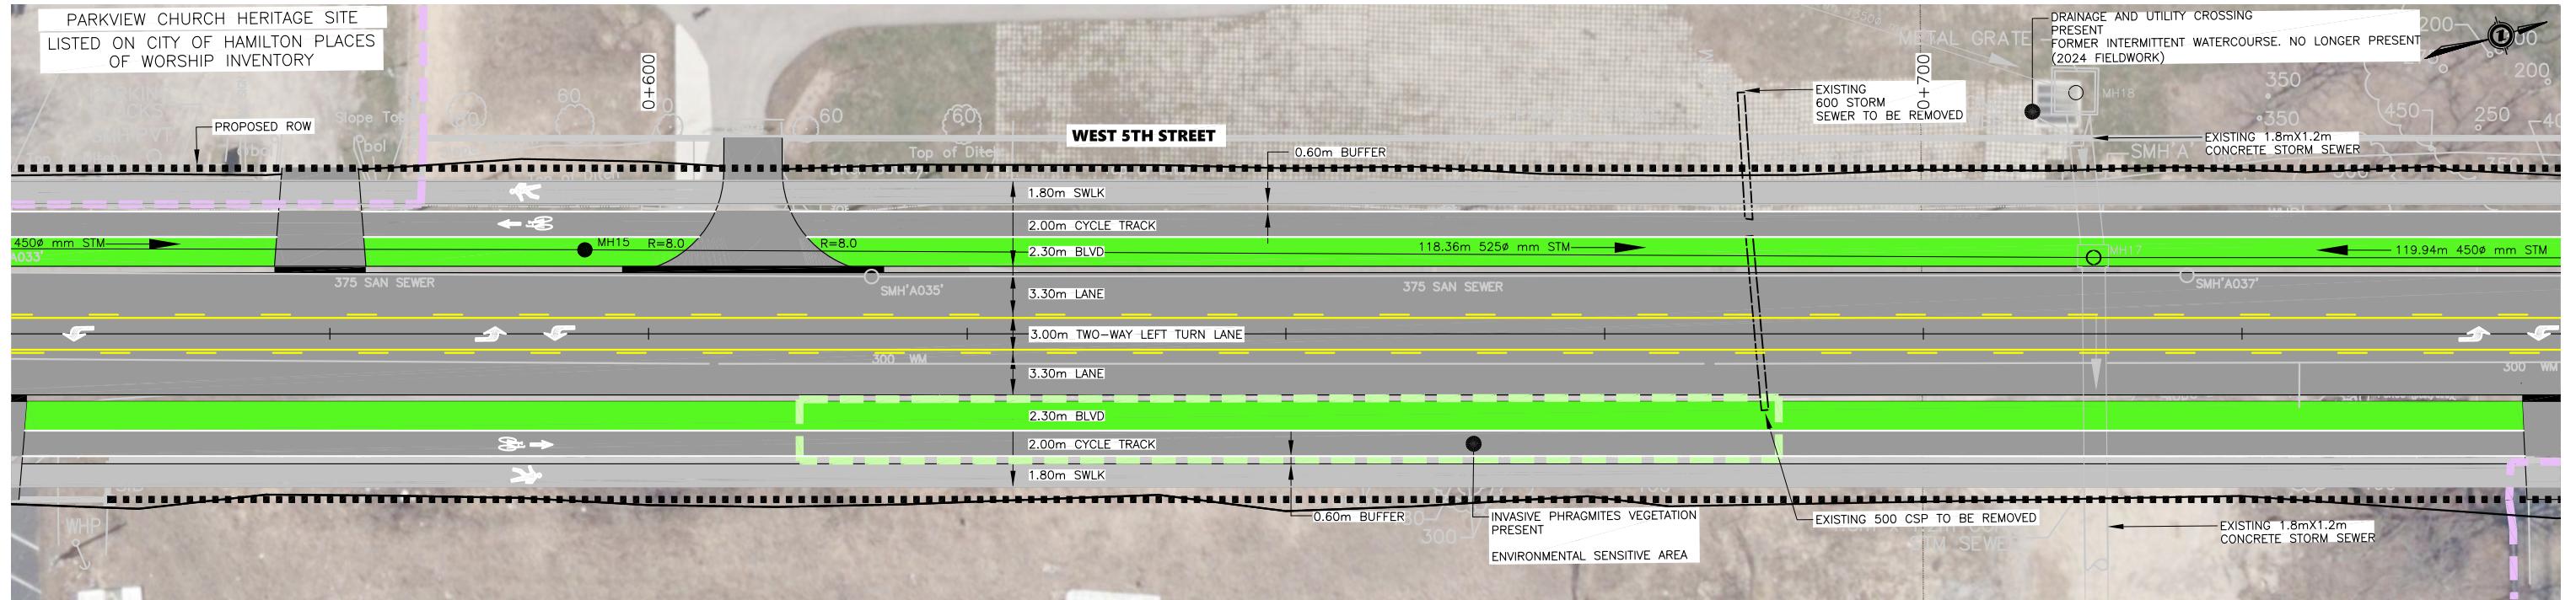

 Stantec

Stantec Consulting Ltd.
1305 Riverbend Road
London ON Canada
N6K 0J5
Tel. 519.645.2007
Fax. 519.645.6575
www.stantec.com



td.
#400

3

WEST 5TH
PREFERRE

STREET EA
TH STREET
ED ALTERNATIVE

10

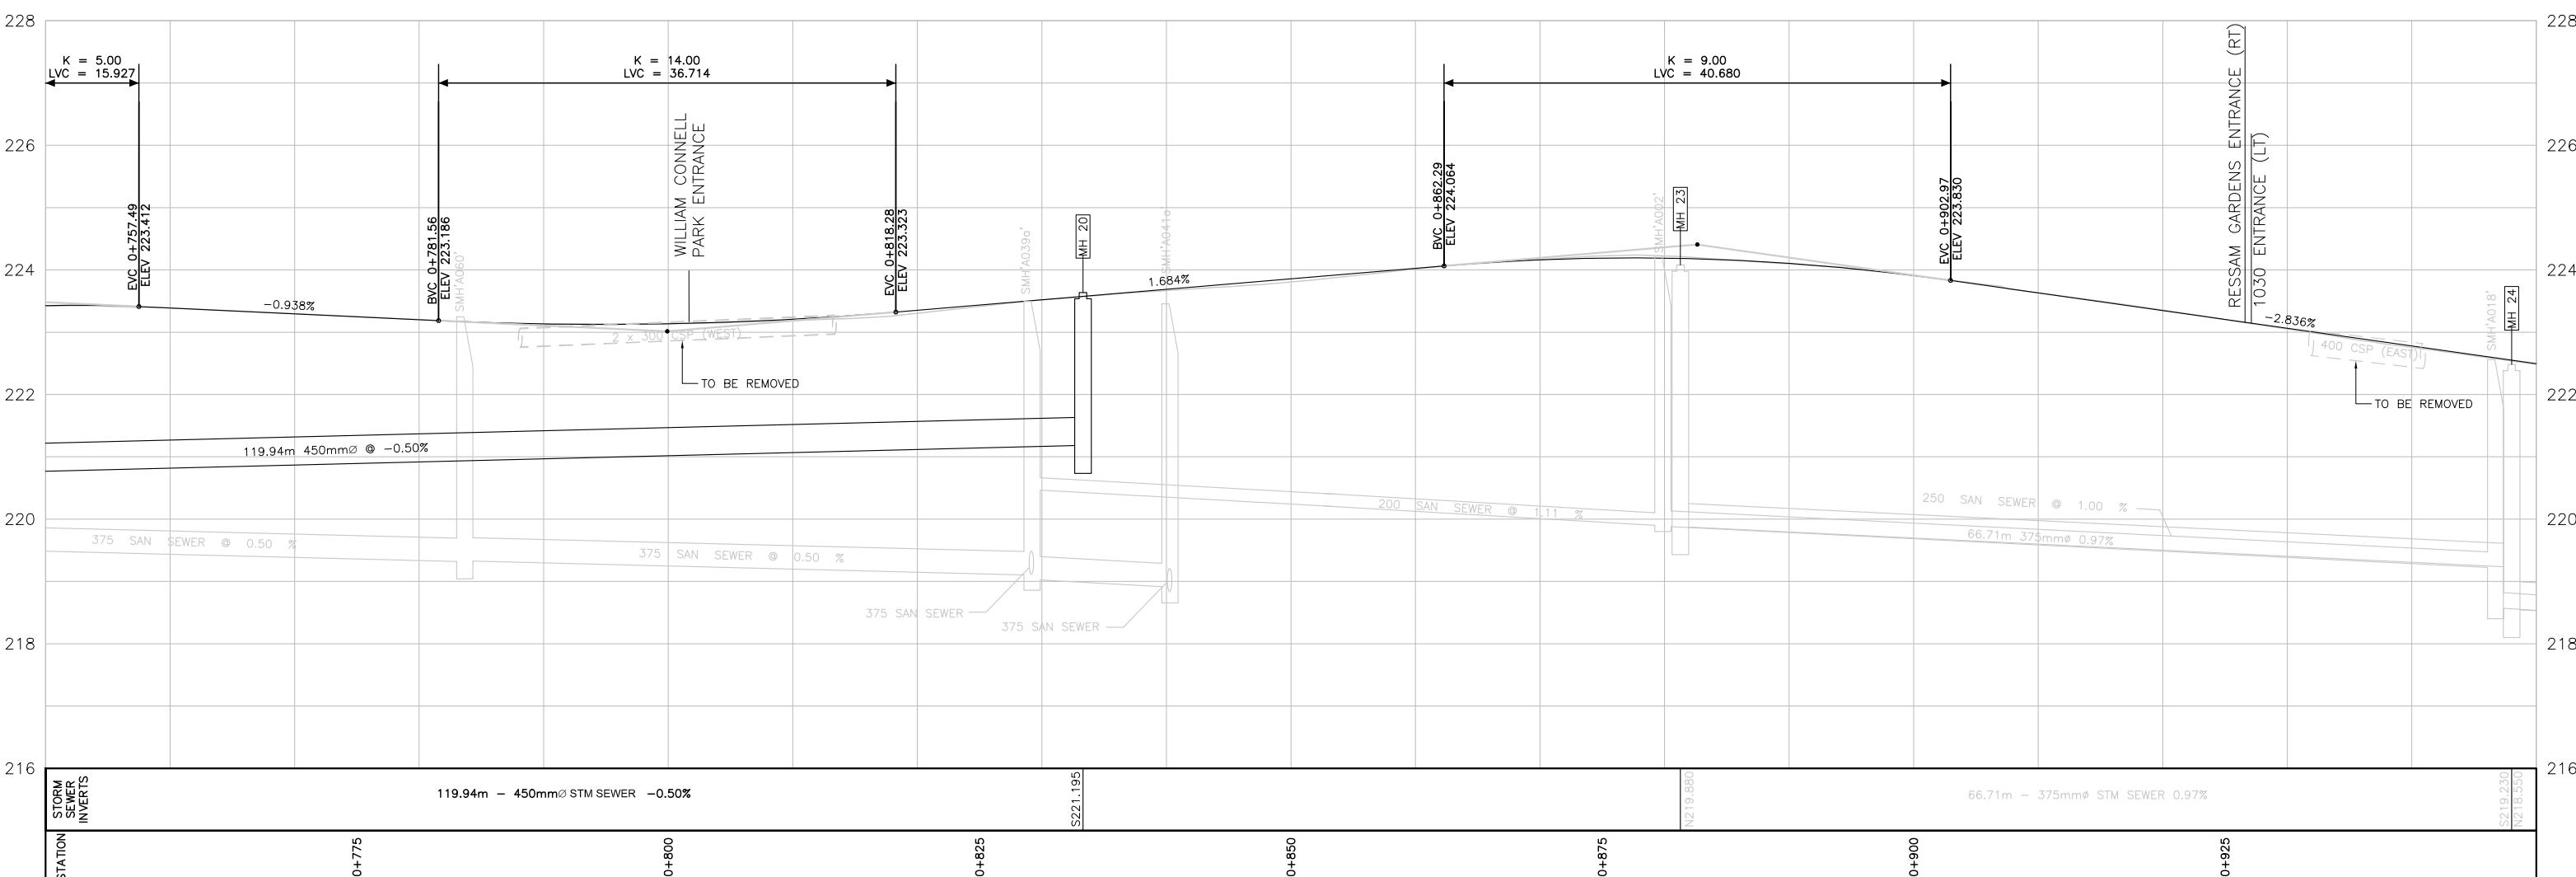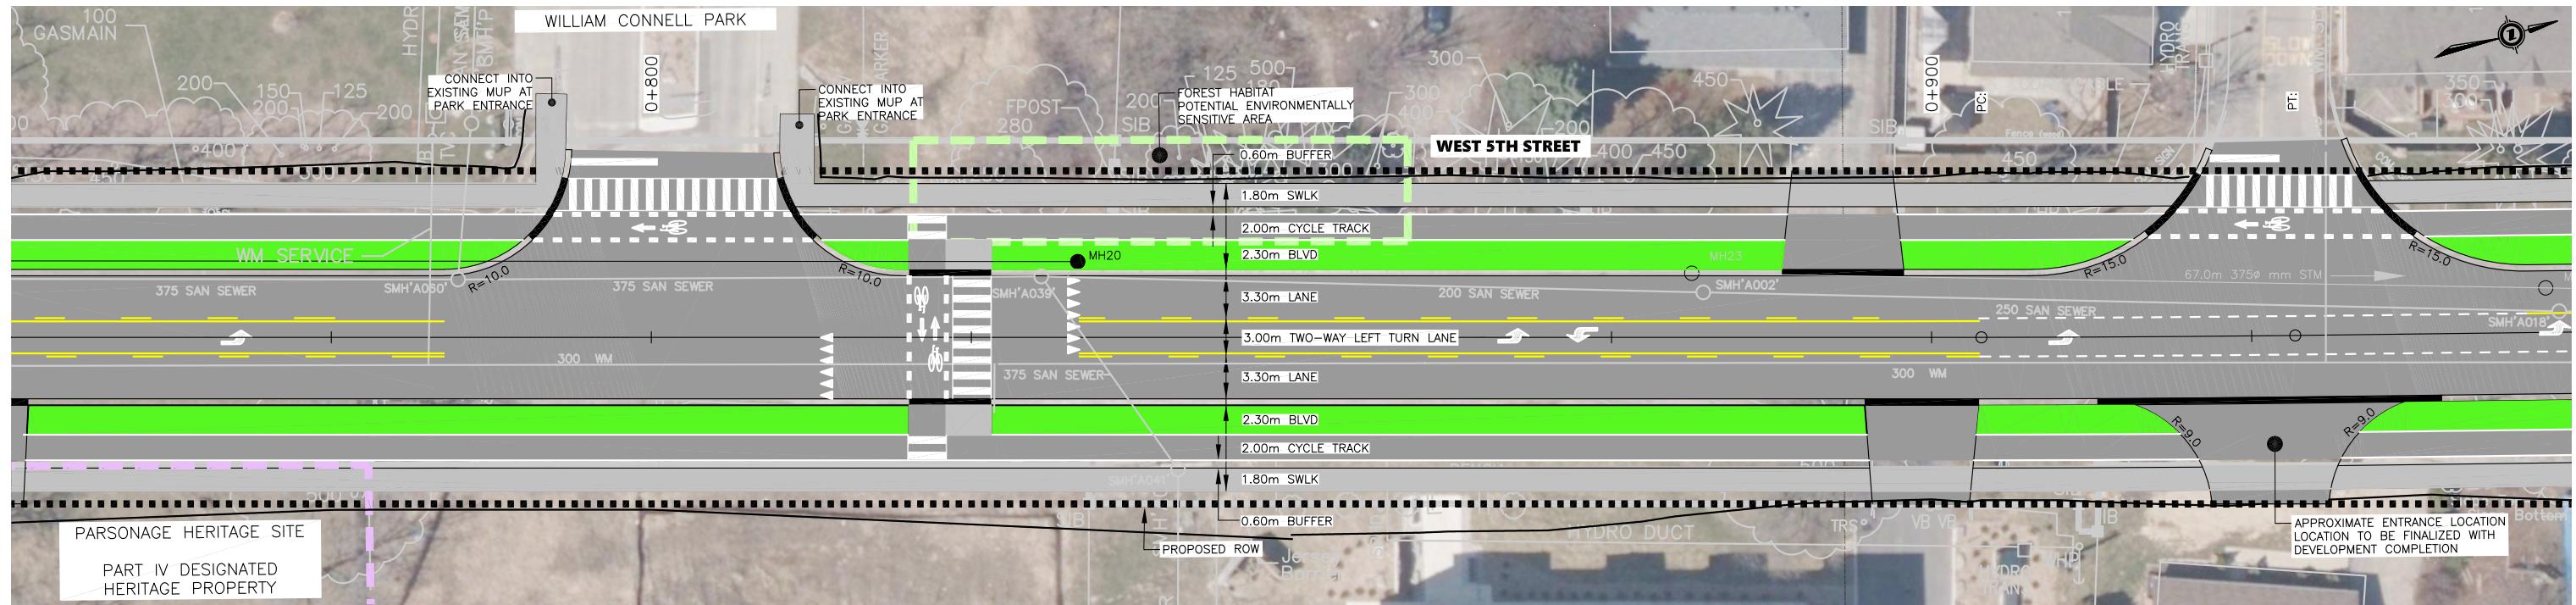

 Stantec



Stantec Consulting
1305 Riverbend Road
London ON Canada
N6K 0J5
Tel. 519.645.2000
Fax. 519.645.6571
www.stantec.com

td.
#400

 Hamilton

Diagram showing the HOMO and LUMO energy levels for the 1,4-diphenyl-1,3-butadiene molecule. The HOMO level is at -1.0 eV, and the LUMO level is at -3.0 eV. The energy gap between the HOMO and LUMO is 2.0 eV.

WEST 5TH STREET EA	SHEET No.
WEST 5TH STREET PREFERRED ALTERNATIVE	05 PLAN FILE No.

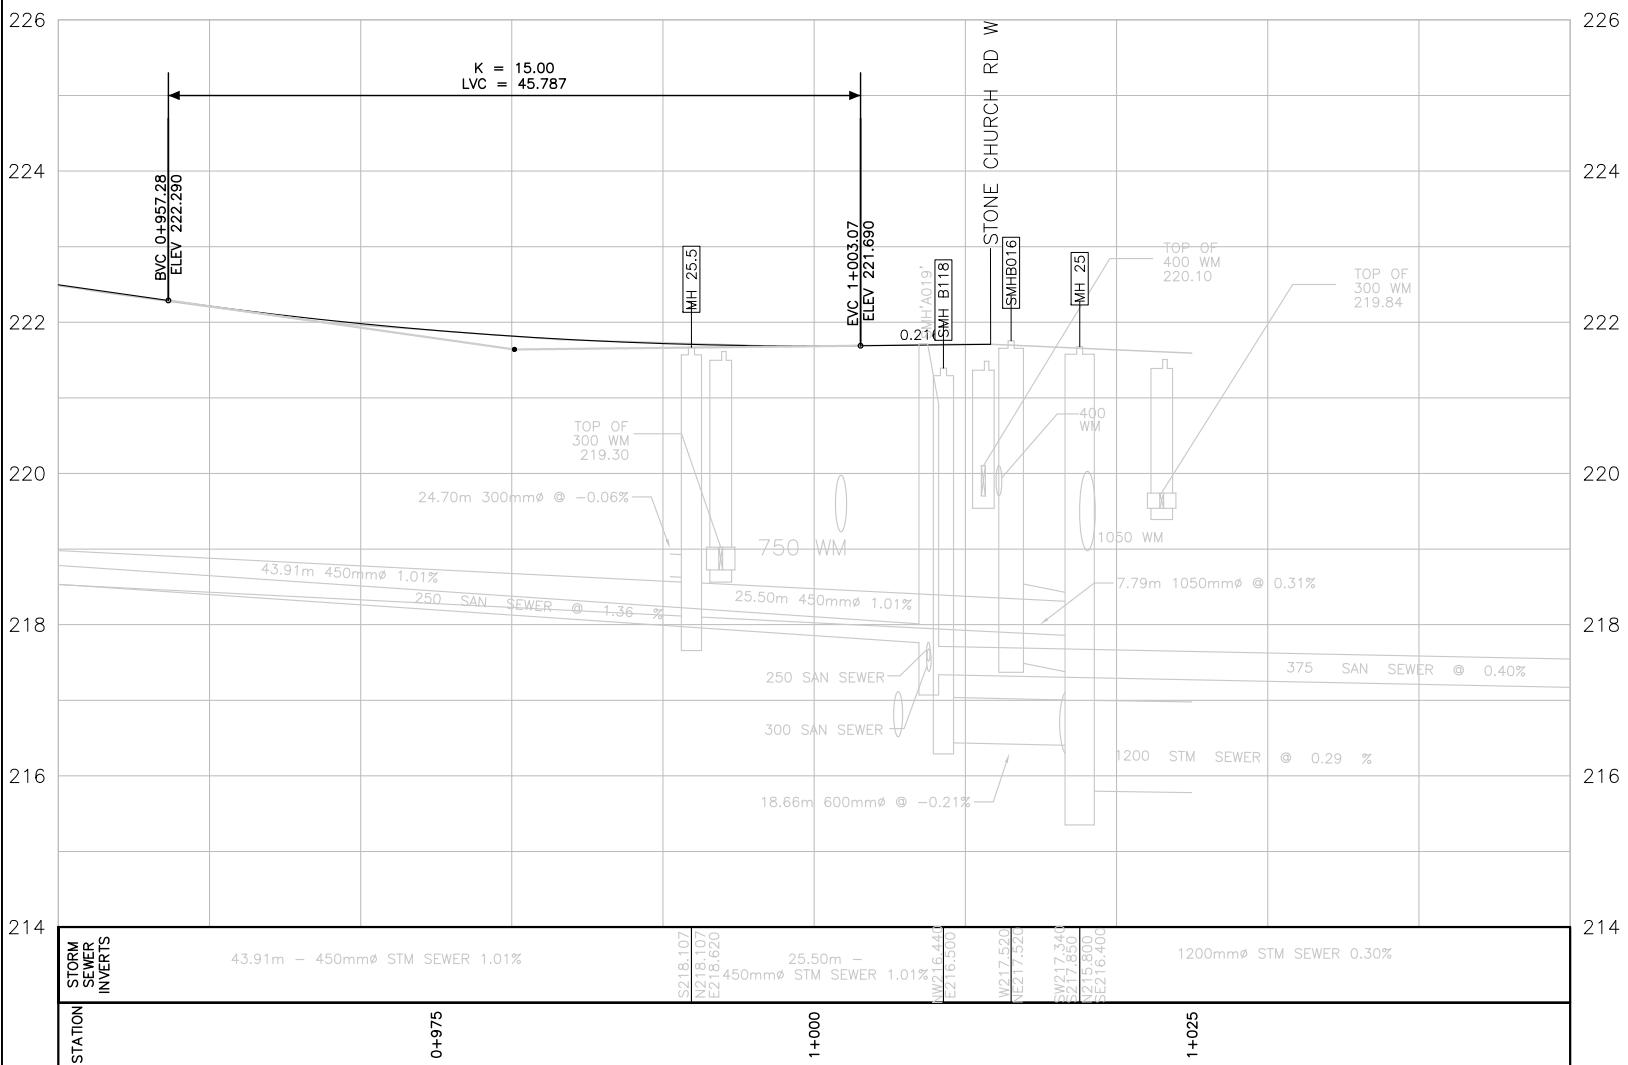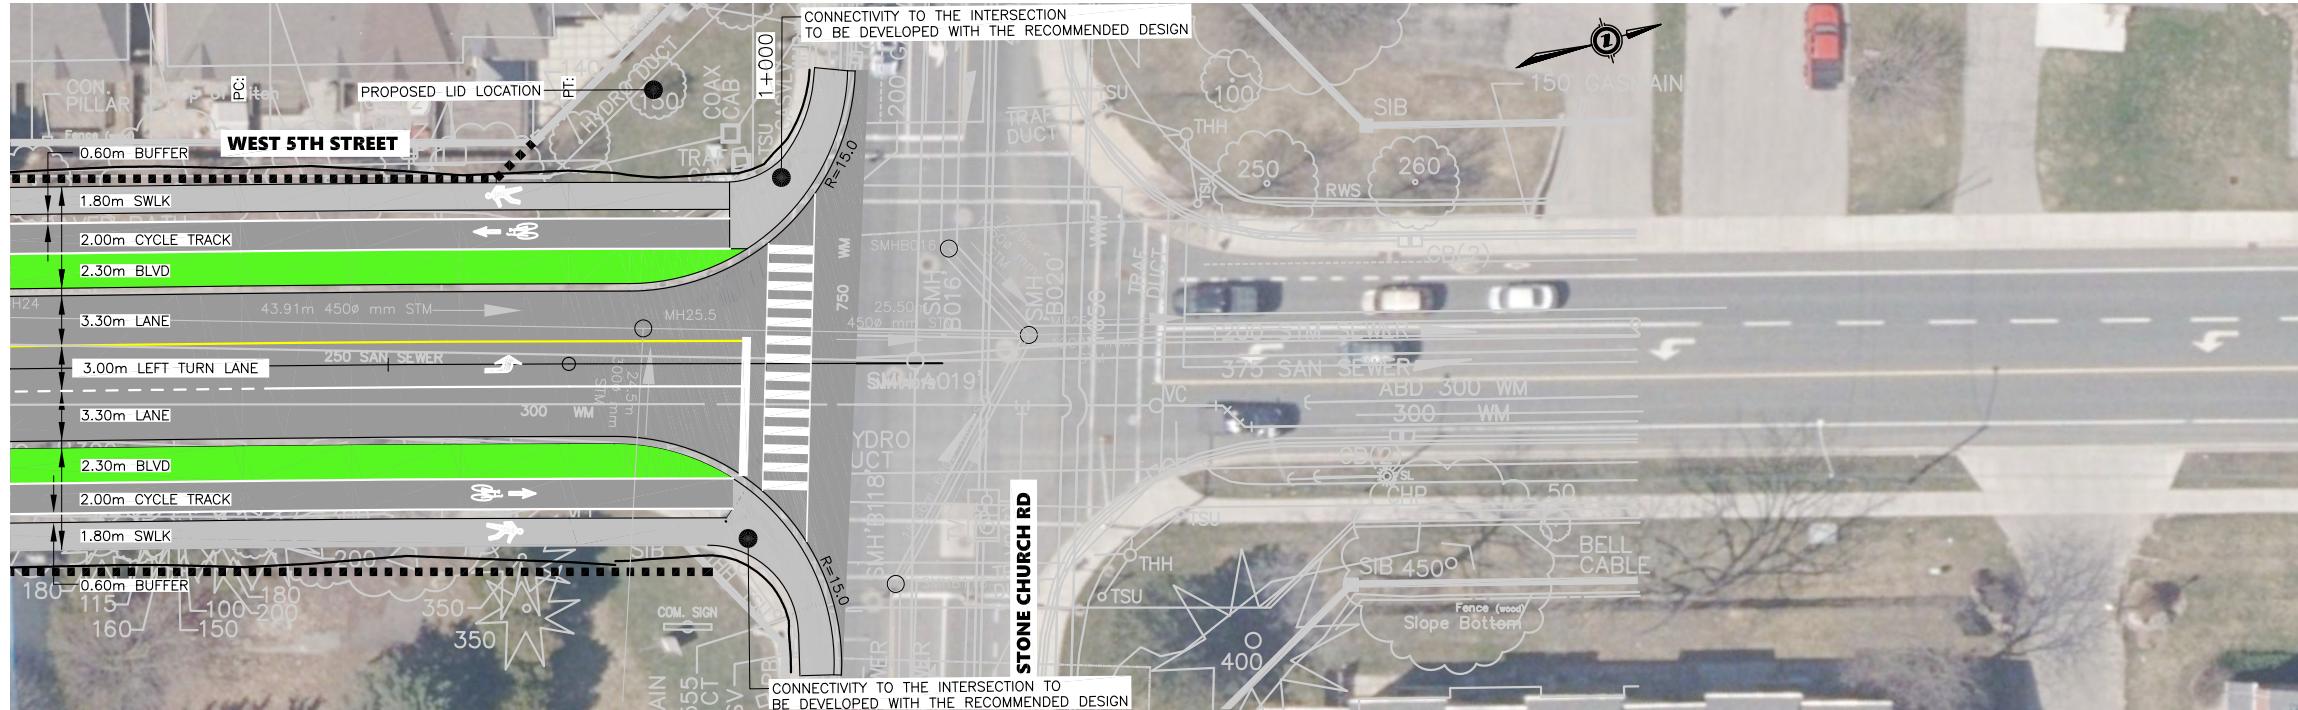

 Stantec

Stantec Consulting L
1305 Riverbend Road
London ON Canada
N6K 0J5
Tel. 519.645.2007
Fax. 519.645.6575
www.stantec.com



WEST 5TH STREET EA

WEST 5TH STREET
PREFERRED ALTERNATIVE

	SHEET No.
	06
	PLAN FILE No.