


LOCKE STREET MARKER PUBLIC ART PROJECT  
**APPENDIX B - PUBLIC ART SITE CONTEXT MAP**

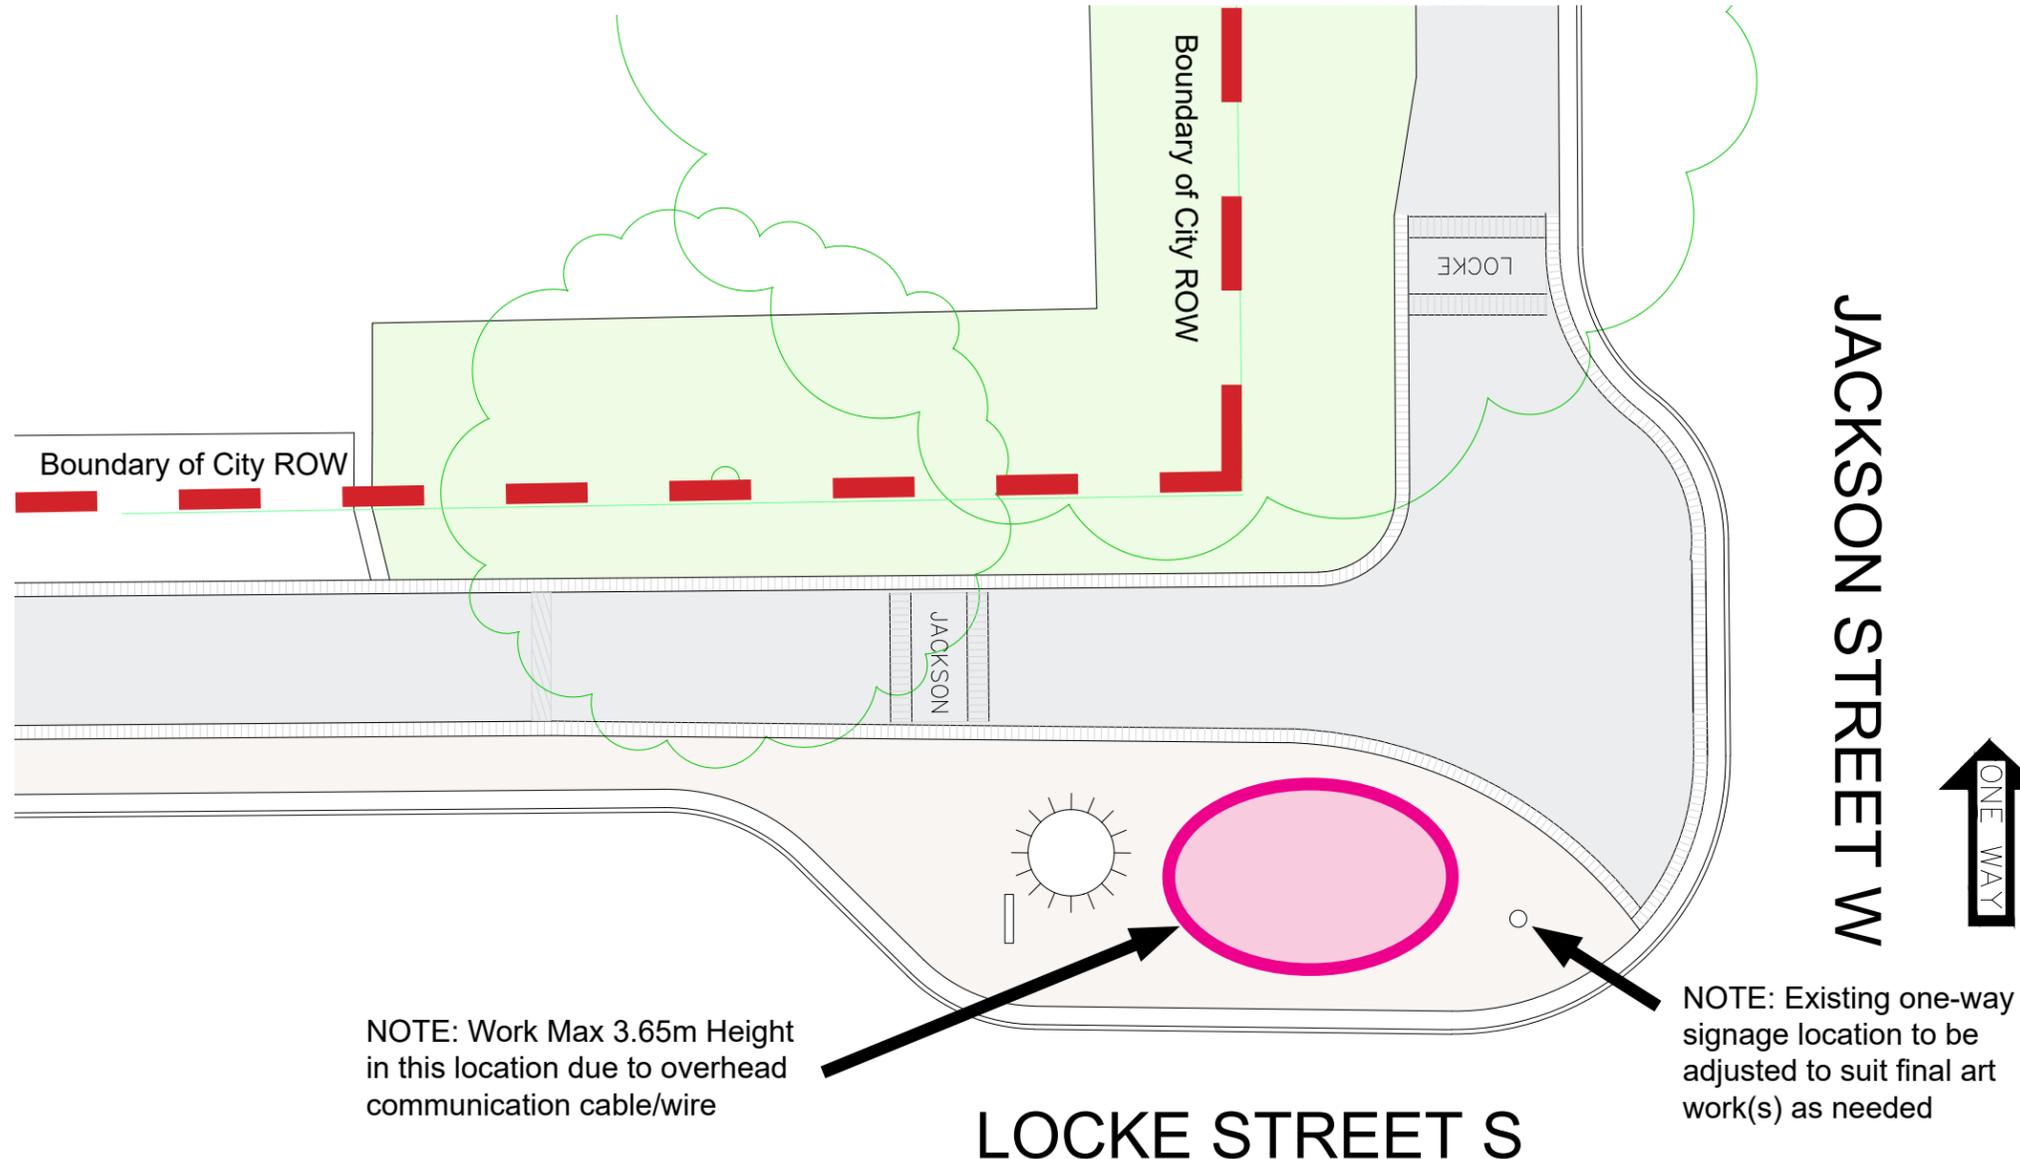

**Location Notes:**


The work(s) must be located within the public road Right of Way (ROW) along Locke Street S at Jackson Street W (See plan to left) in accordance with the following requirements:

- The work(s) shall be located within the ROW generally centered within the concrete bumpout.
- All objects must be 450mm from street side of the curb.
- Work shall be located in such a way as to maintain a clear pedestrian path on the sidewalk of minimum 1.5m in width.
- No work shall impede pedestrian movement north and south along the sidewalk, at corners or at designated pedestrian crossing locations.
- Any work shall be limited in length along the street so as not to become a wall between the sidewalk and the street and to allow access to the sidewalk from the street for pedestrians and parked car doors.
- All work shall be designed and located in such a way as to provide a minimum clearance of 2.0 metres between itself and all other pieces on the street as well as existing street infrastructure such as hydro poles and streets signs to allow for the passage of snow clearing equipment.
- The work must not obstruct the view of existing attachments (traffic lights, traffic signs, bus stops etc.) and not impact traffic safety in any manner.
- Any work proposed shall not have any ledges, surfaces or other features that will allow for climbing.
- No work may be attached to utility poles
- Work cannot cover existing utilities
- The work must be designed in a way that it can be removed and reinstalled by City staff or contractors if site conditions change in the future.



**LEGEND**

- POTENTIAL LOCATION FOR PUBLIC ART MARKER Locate Art Within City ROW
- EXISTING UTILITY POLE
- EXISTING TREE

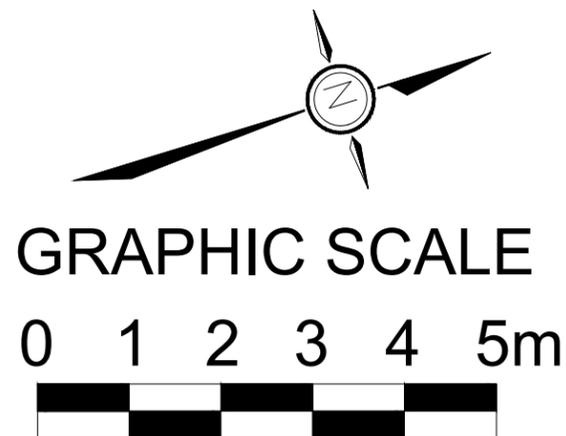

NOTE:  
 Appendix B updated Dec 13, 2021 as part of Addendum #1