

LOCATION PLAN

PROPOSED CLOSURE OF
ASSUMED ALLEY AT

PART A - 35 CROOKS STREET

PART B - 31 CROOKS STREET

CITY OF HAMILTON
PUBLIC WORKS DEPARTMENT

LEGEND




SUBJECT LANDS

DATE: MAY 1, 2019

Not to Scale

REFERENCE FILE NO : PW19_

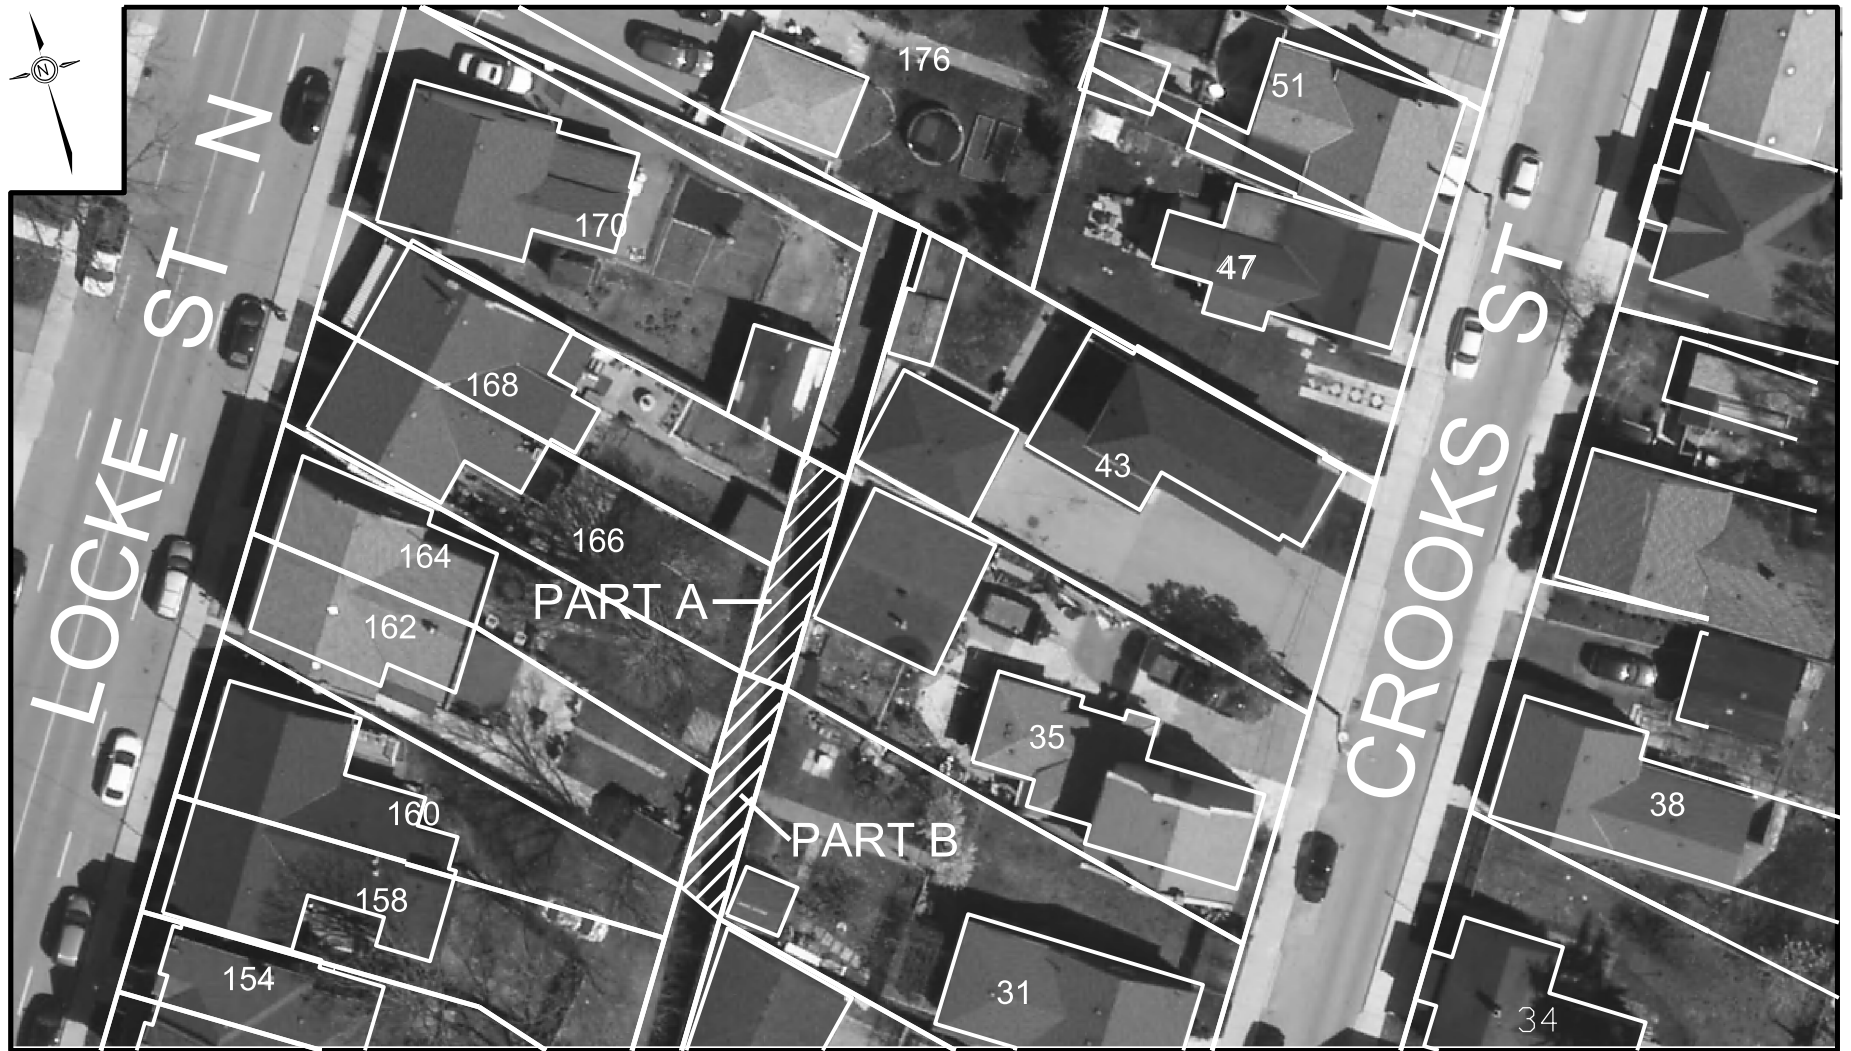

Hamilton

PROPOSED CLOSURE OF PORTION OF UNASSUMED ALLEY
AT 35 CROOKS STREET (PART A) & 31 CROOKS STREET (PART B)

Geomatics & Corridor Management Section
Public Works Department

LEGEND



Lands to be Closed

NTS
01/05/2019
Sketch By: CF