

# ALBION FALLS SOUTH LOOKOUT PLATFORM DESIGN CONCEPTS




**Hamilton**  
Public Works

## ALBION FALLS SOUTH LOOKOUT PLATFORM DESIGN


885 MOUNTAIN BROW BLVD, HAMILTON, ON  
PROJECT NO: 21-137 | Contract Number: C11-40-21  
DATE: 2022.07.27





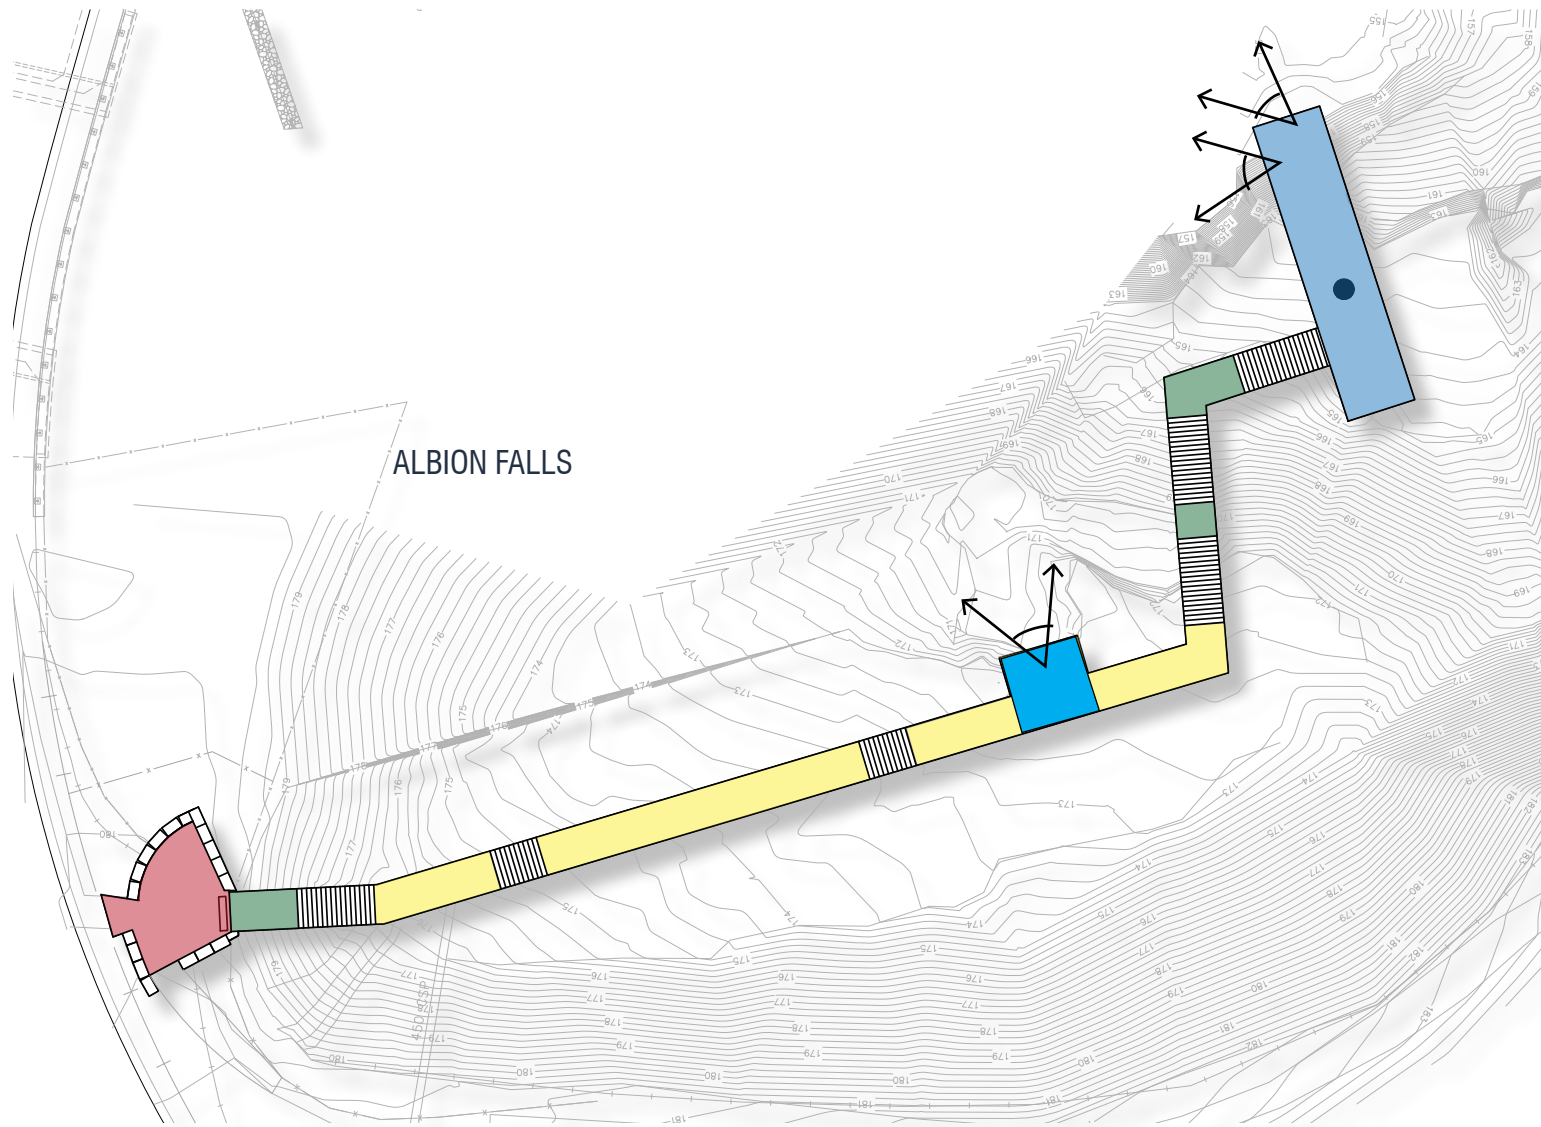

**WOODLINE LOOKOUT**  
CONCEPT A

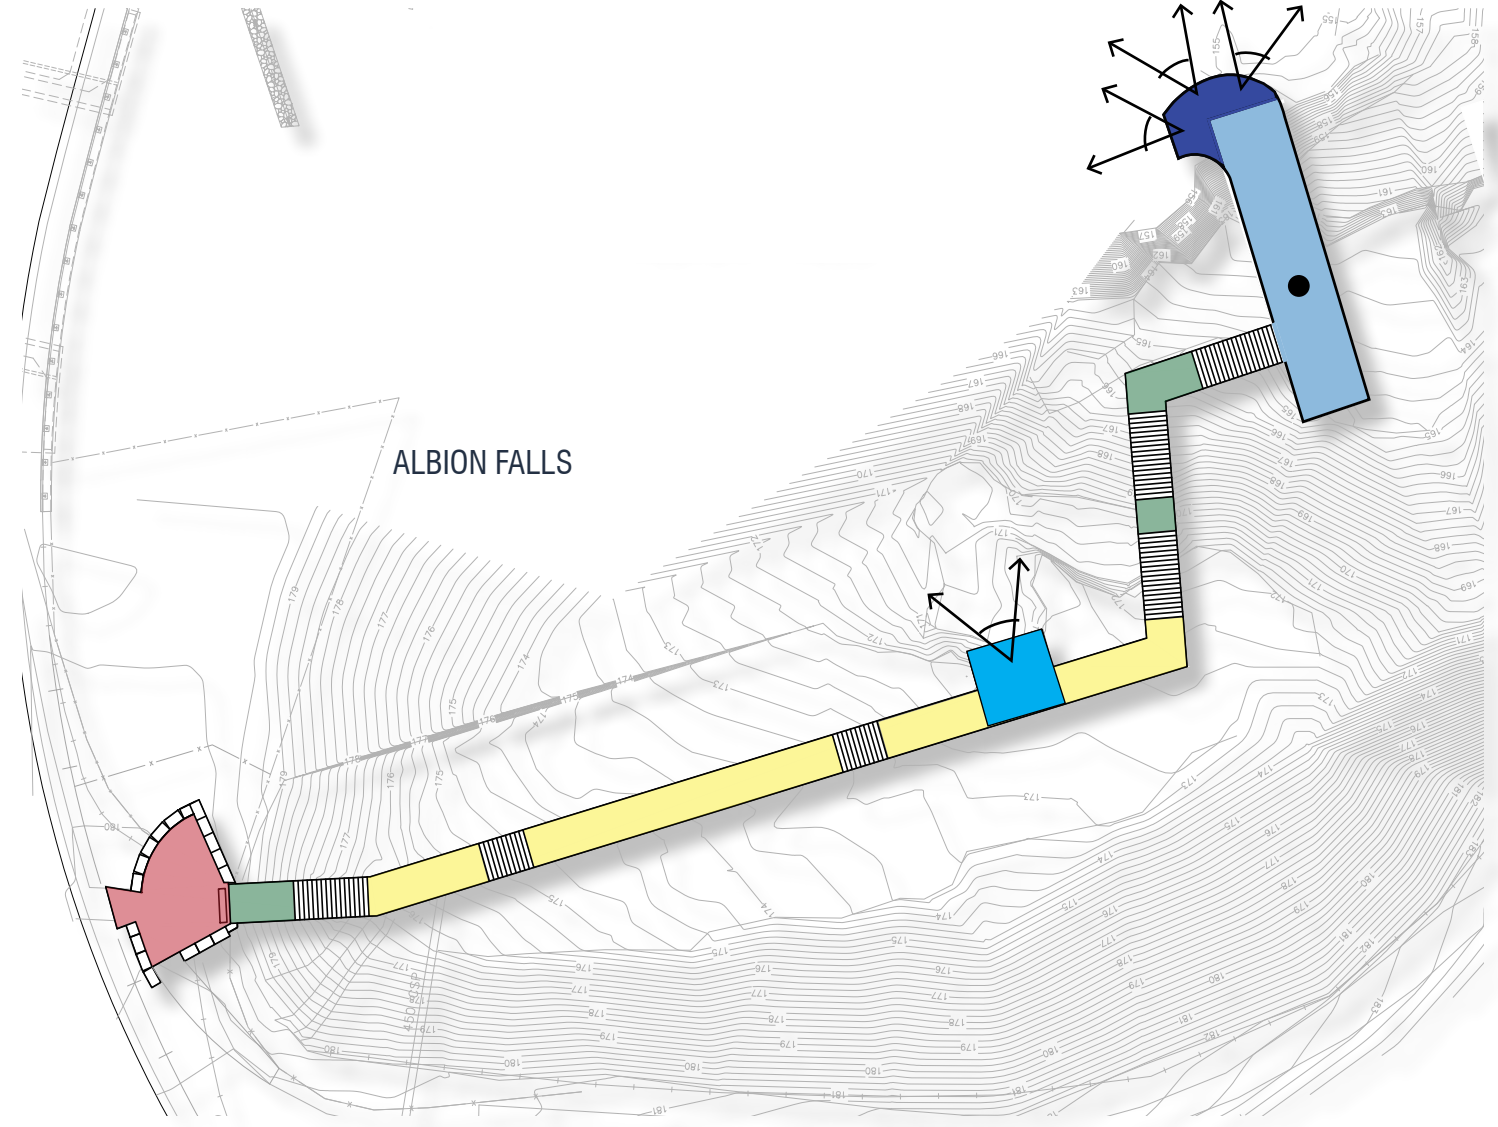

**SERPENTINE LOOKOUT**  
CONCEPT B

**LEGEND**

- VIEWING PLATFORM (MAJOR)
- ELEVATED BOARDWALK
- MAXIMIZED VIEW OF FALLS
- VIEWING PLATFORM EXTENSION (MAJOR)
- CONCRETE ENTRY PLAZA
- ELEVATED LANDING AREA
- VIEWING LANDING (MINOR)

**DESIGN CONCEPTS**  
**PLAN VIEW**



Scale NTS






**SITE PERSPECTIVE  
WOODLINE LOOKOUT**



**PREVIOUS DESIGN**

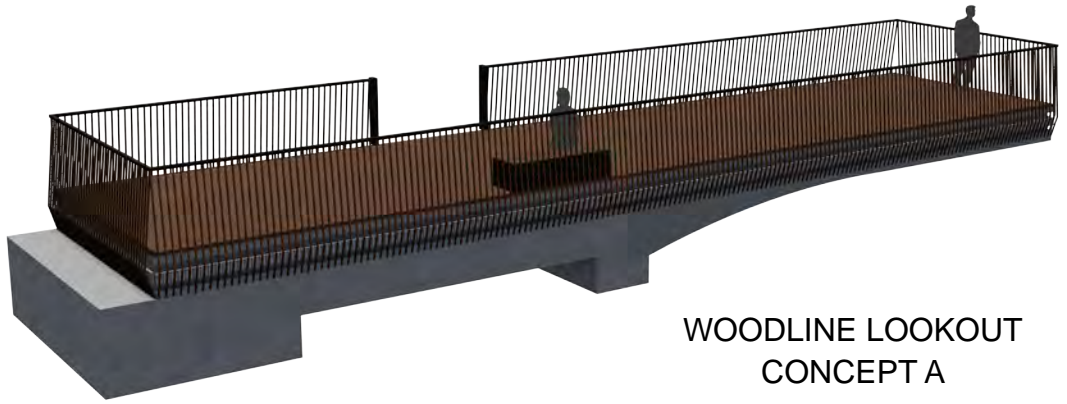

**WOODLINE LOOKOUT  
CONCEPT A**





## WOODLINE LOOKOUT PERSPECTIVE A





## WOODLINE LOOKOUT PERSPECTIVE B






**SITE PERSPECTIVE  
SERPENTINE LOOKOUT**



**PREVIOUS DESIGN**

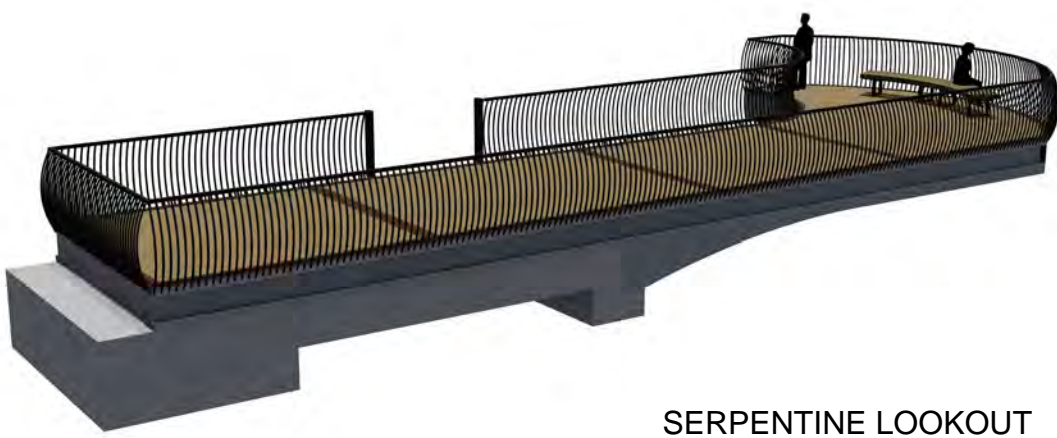

**SERPENTINE LOOKOUT  
CONCEPT B**





## SERPENTINE LOOKOUT PERSPECTIVE A





## SERPENTINE LOOKOUT PERSPECTIVE B