
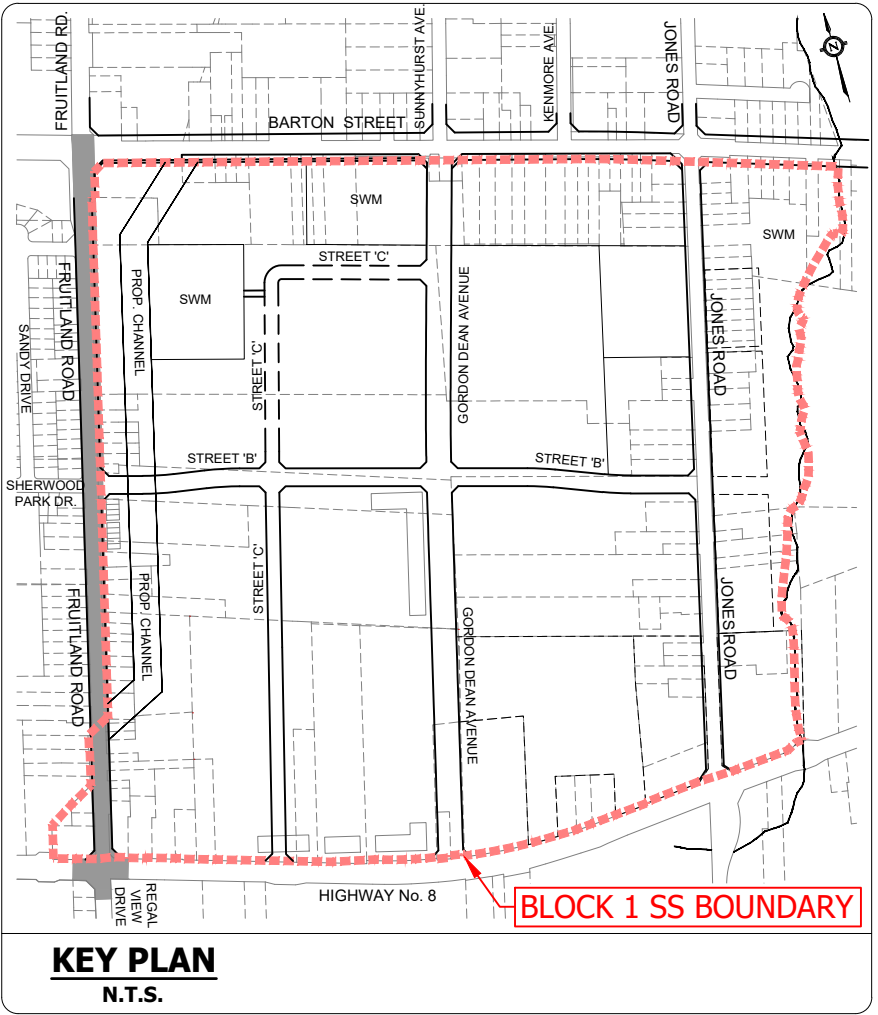
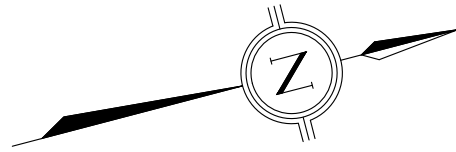
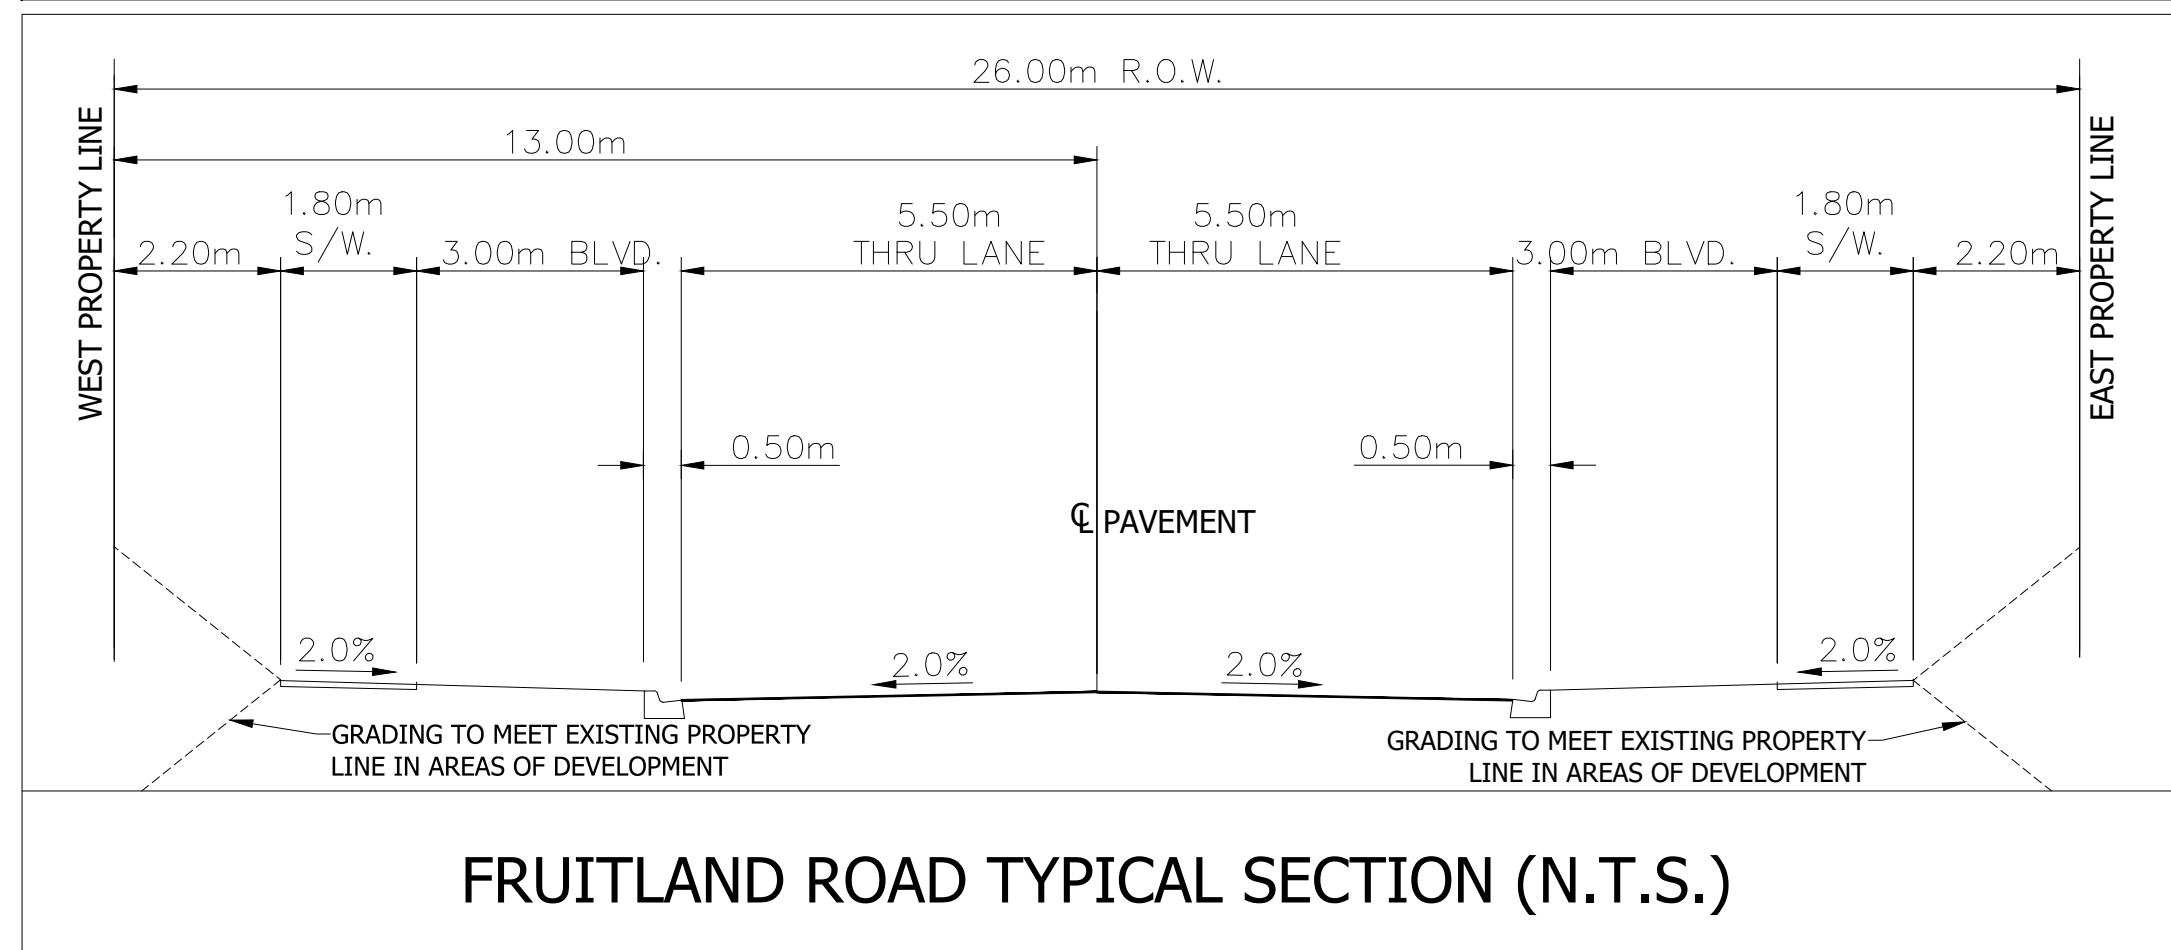
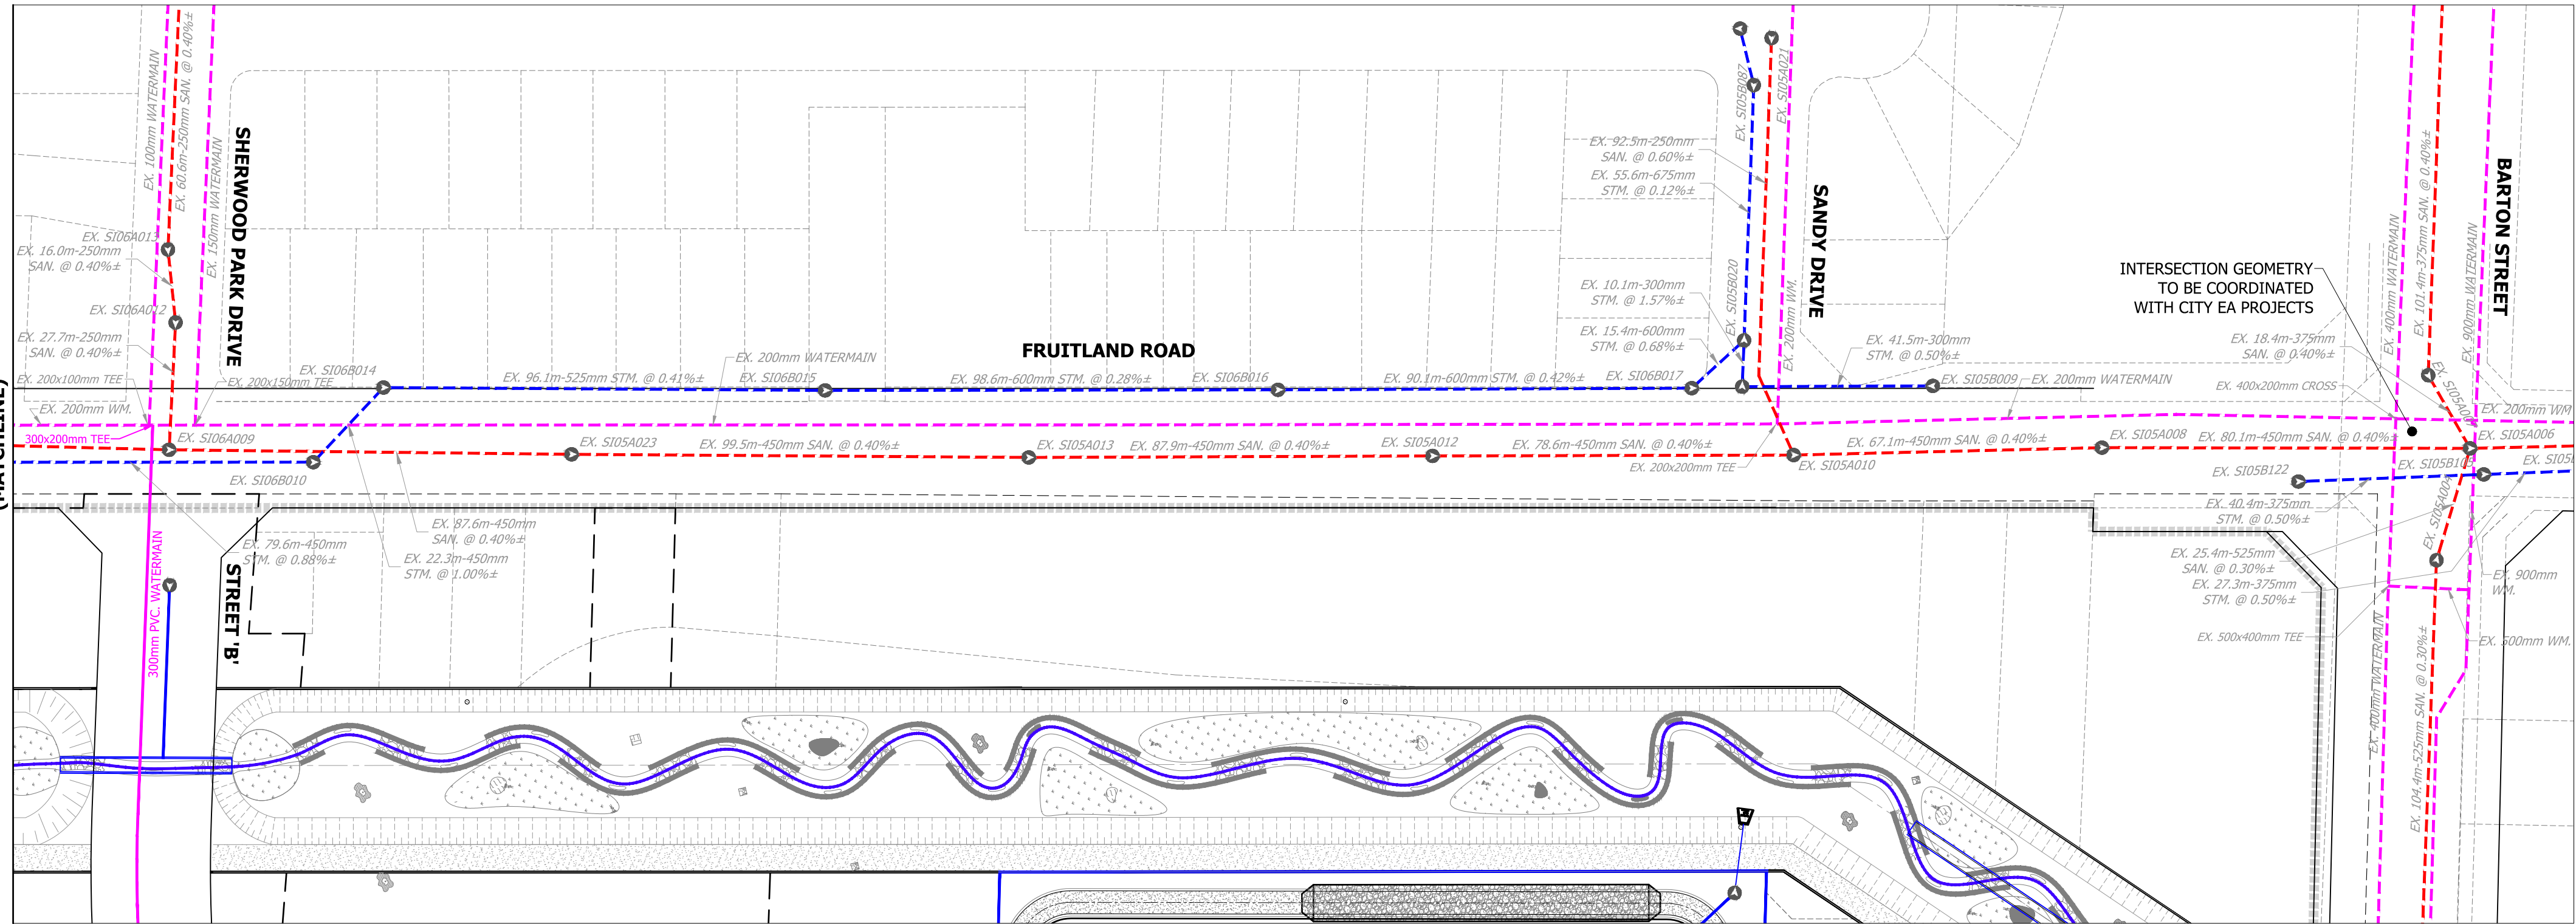


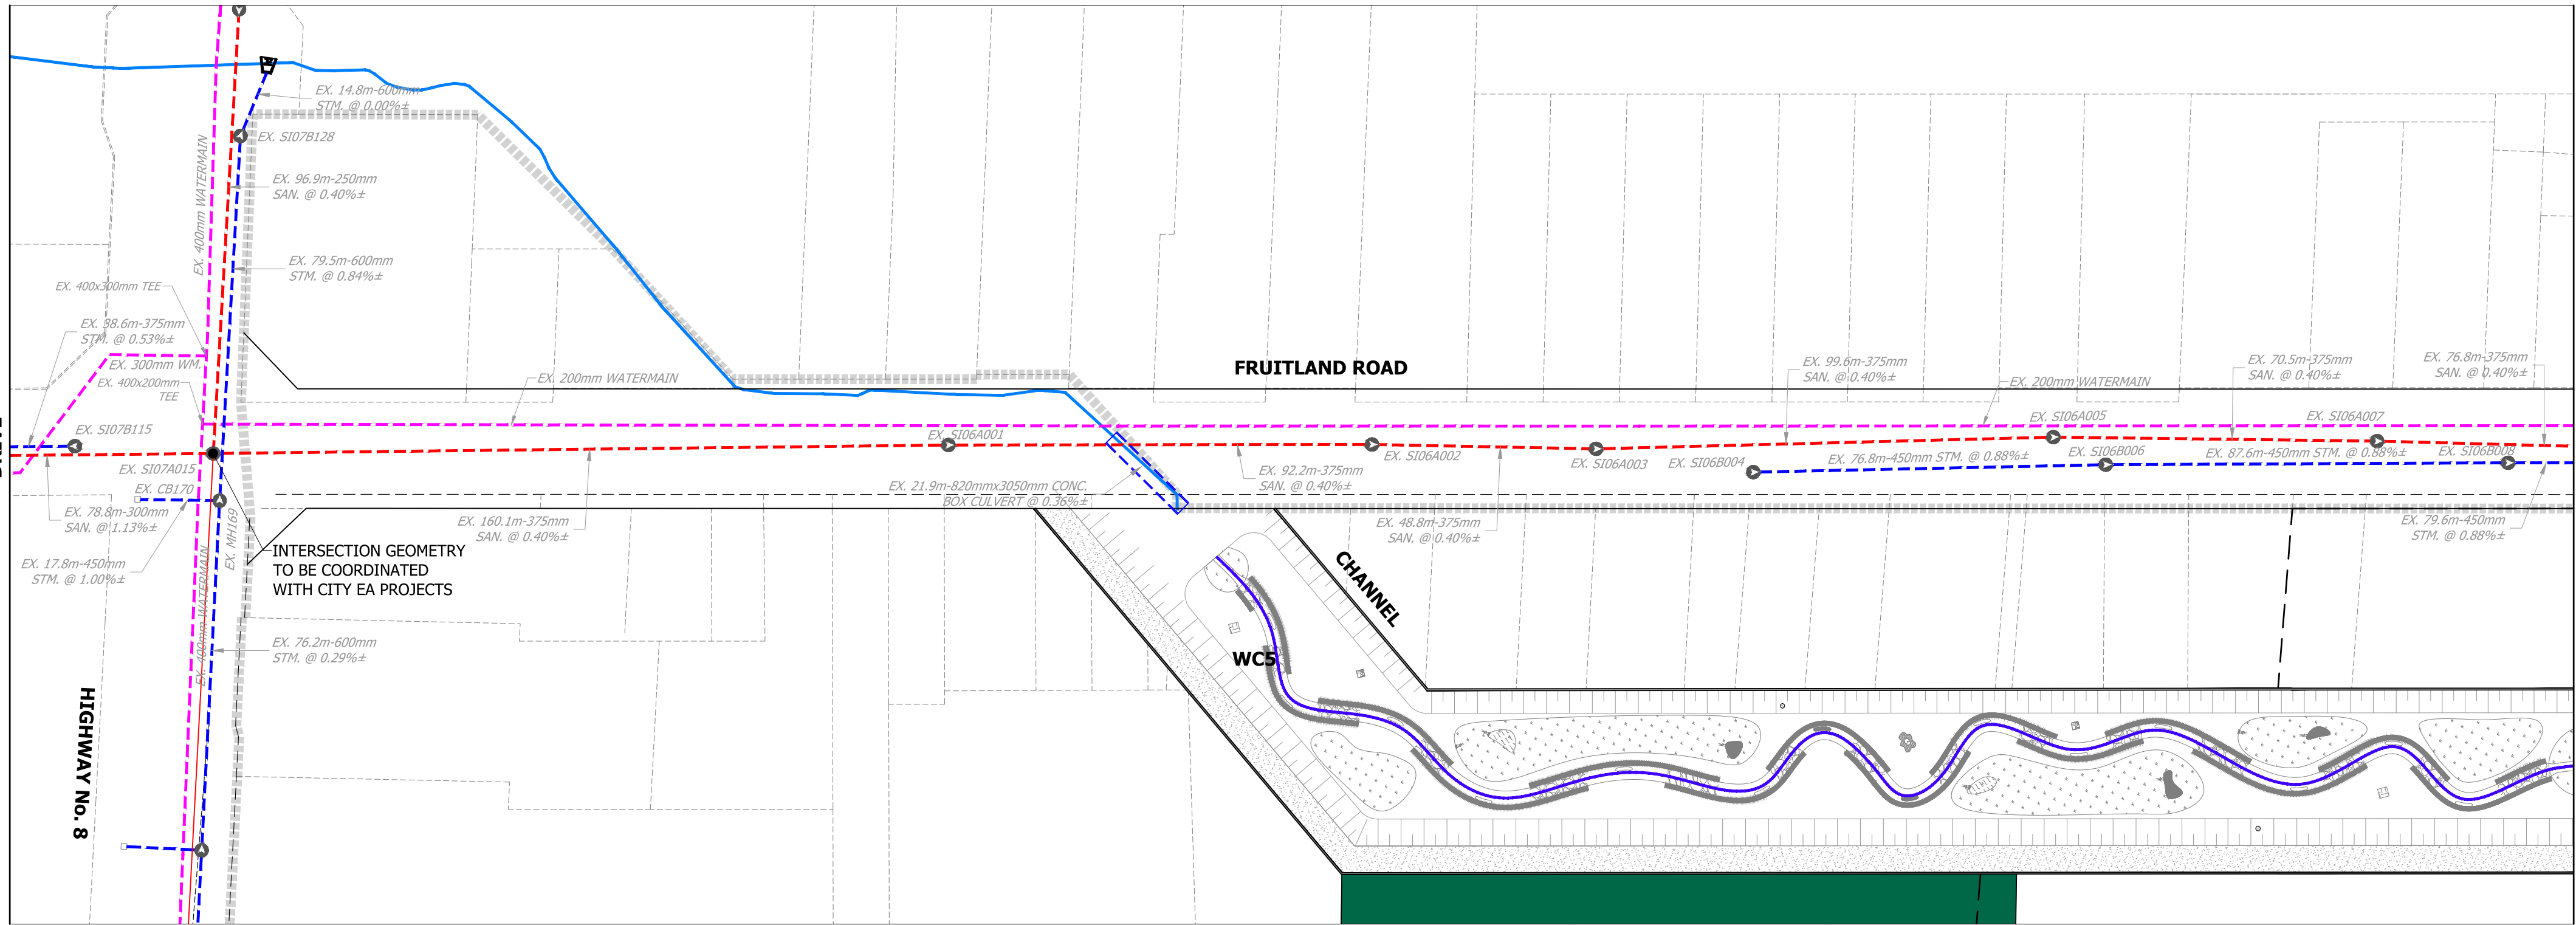

LEGEND

- LIMIT OF PROPERTY
- PROPOSED STORM SEWER
- EXISTING STORM SEWER
- PROPOSED SANITARY SEWER
- EXISTING SANITARY SEWER
- PROPOSED WATERMAIN
- EXISTING WATERMAIN

BENCHMARK

MONUMENT # 07720020001
ROUND IRON BAR WITH BRASS CAP LOCATED IN STONEY CREEK 9m NORTH OF CENTRELINE OF BARTON STREET 5m WEST OF CENTRELINE OF SUNNYHURST AVENUE AND 4m EAST OF CENTRELINE OF DRIVEWAY TO HOUSE NO. 713.
ELEVATION: 87.489m CGVD-1928:1978.

URBANTECH® Consulting
A Division of Leighton-Zec West Ltd.
2030 Bristol Circle, Suite 105
Oakville, ON. L6H 0H2
TEL 905.829.8818 • urbantech.com

FRUITLAND WINONA BLOCK 1
CITY OF HAMILTON

FRUITLAND ROAD
SERVICING PLAN

PROJECT No.	DATE	SCALE	DWG No.
20-263	JUNE 2025	1:1000	SVC-1

F:\PROJECTS\20-263 (BLOCK 1) - HAMILTON\DRAWINGS\2100 - COVER & GENERAL\SVC-1.DWG