




SHADOW STUDY@ 21 MARCH @10"00
1 : 750

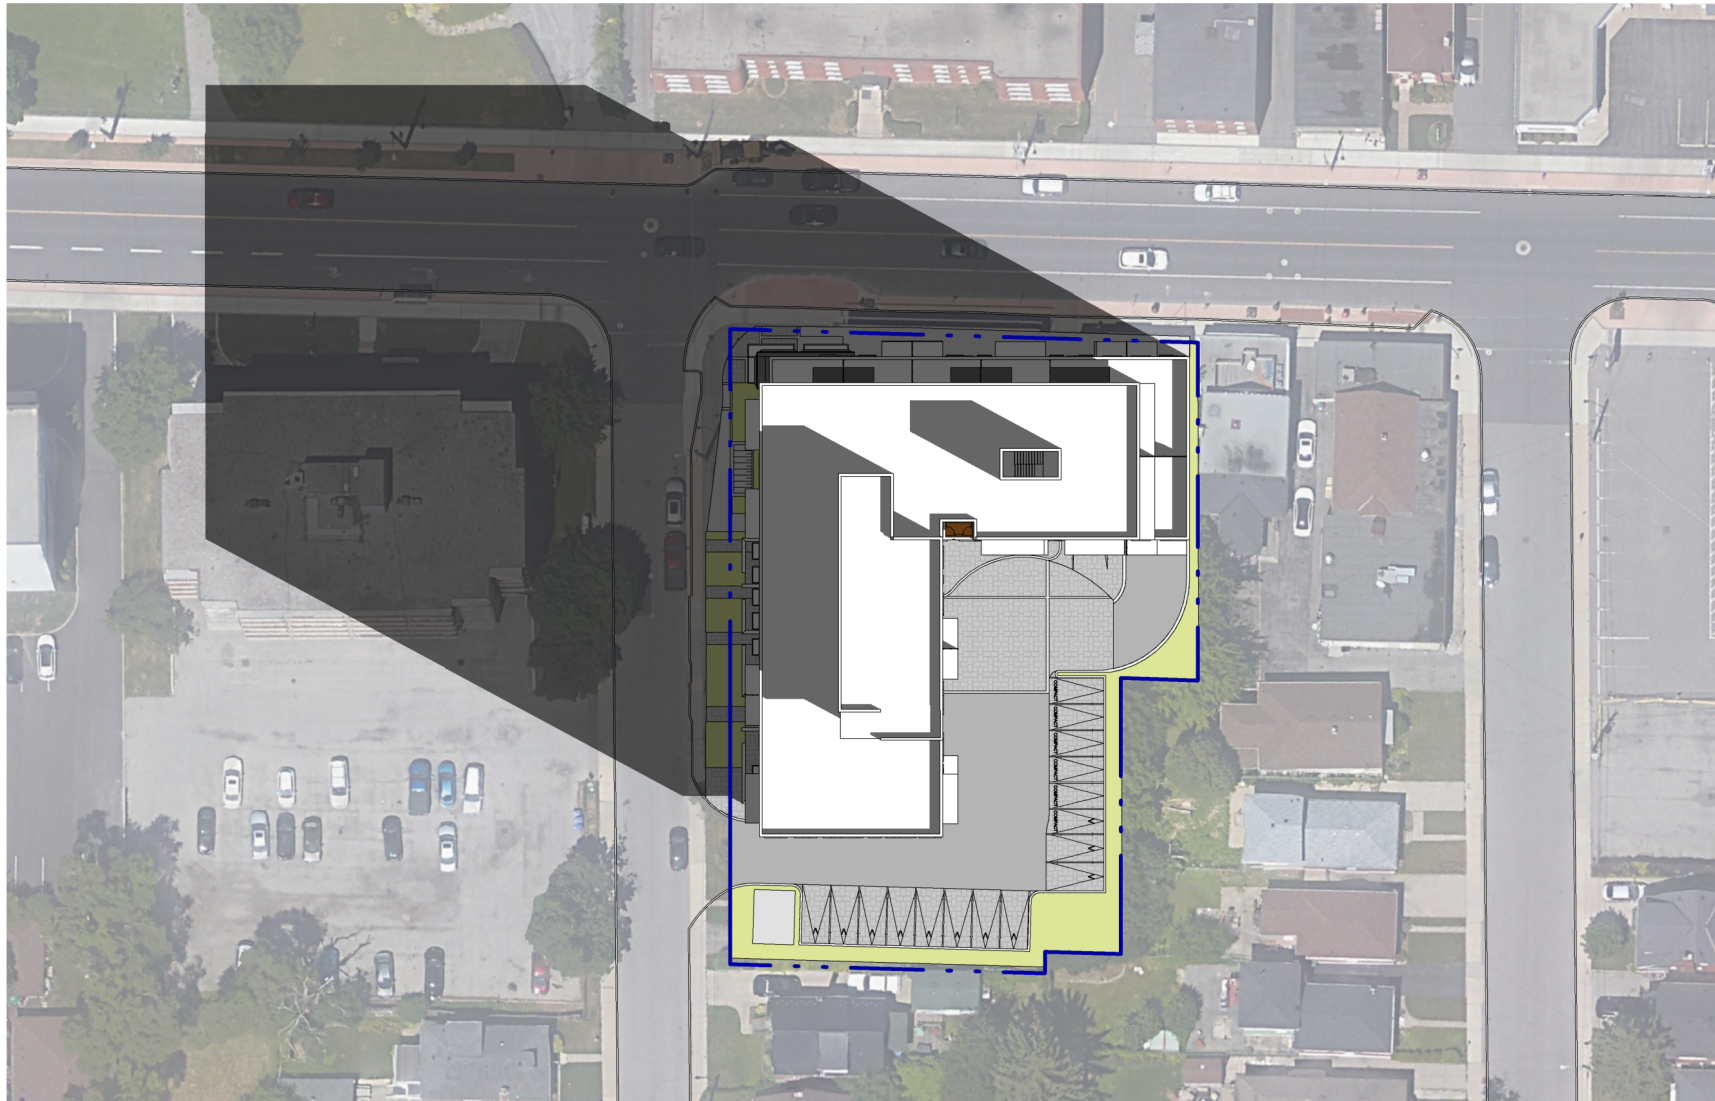


SHADOW STUDY@ 21 MARCH @9"00
1 : 750

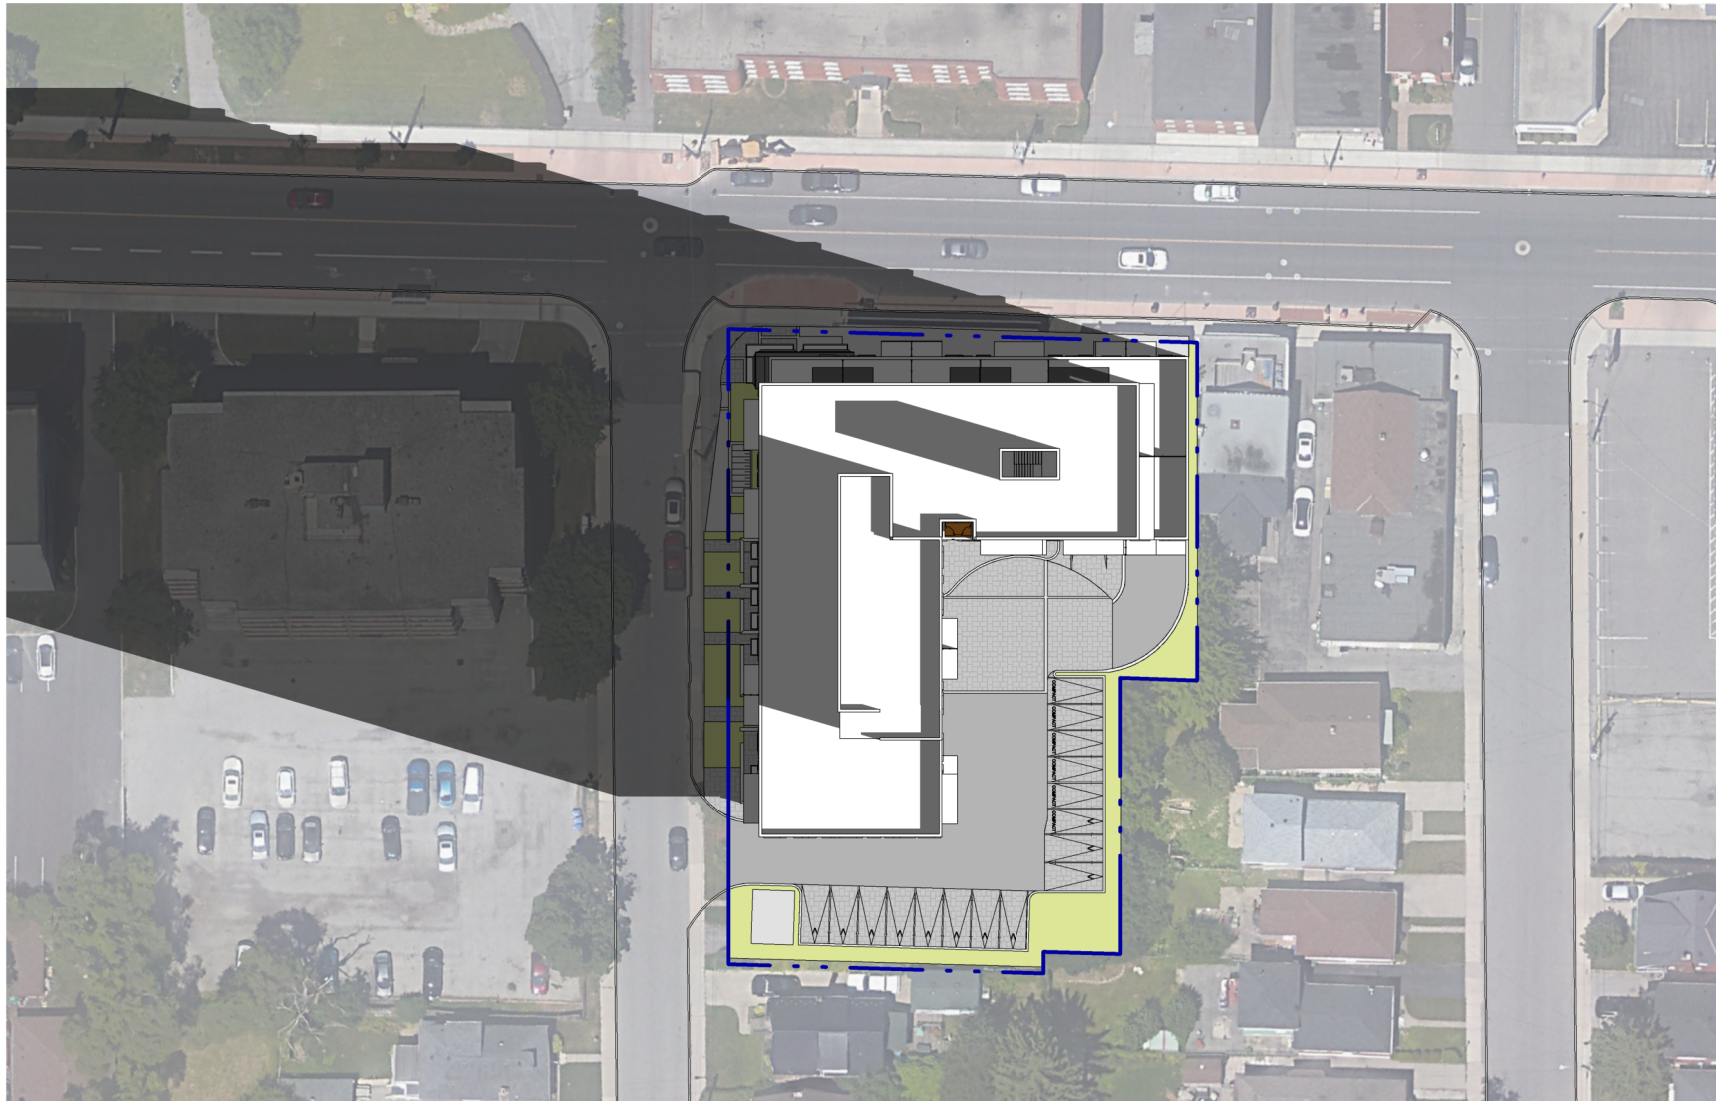


SHADOW STUDY @ 21 MARCH @ 8"00
1 : 750

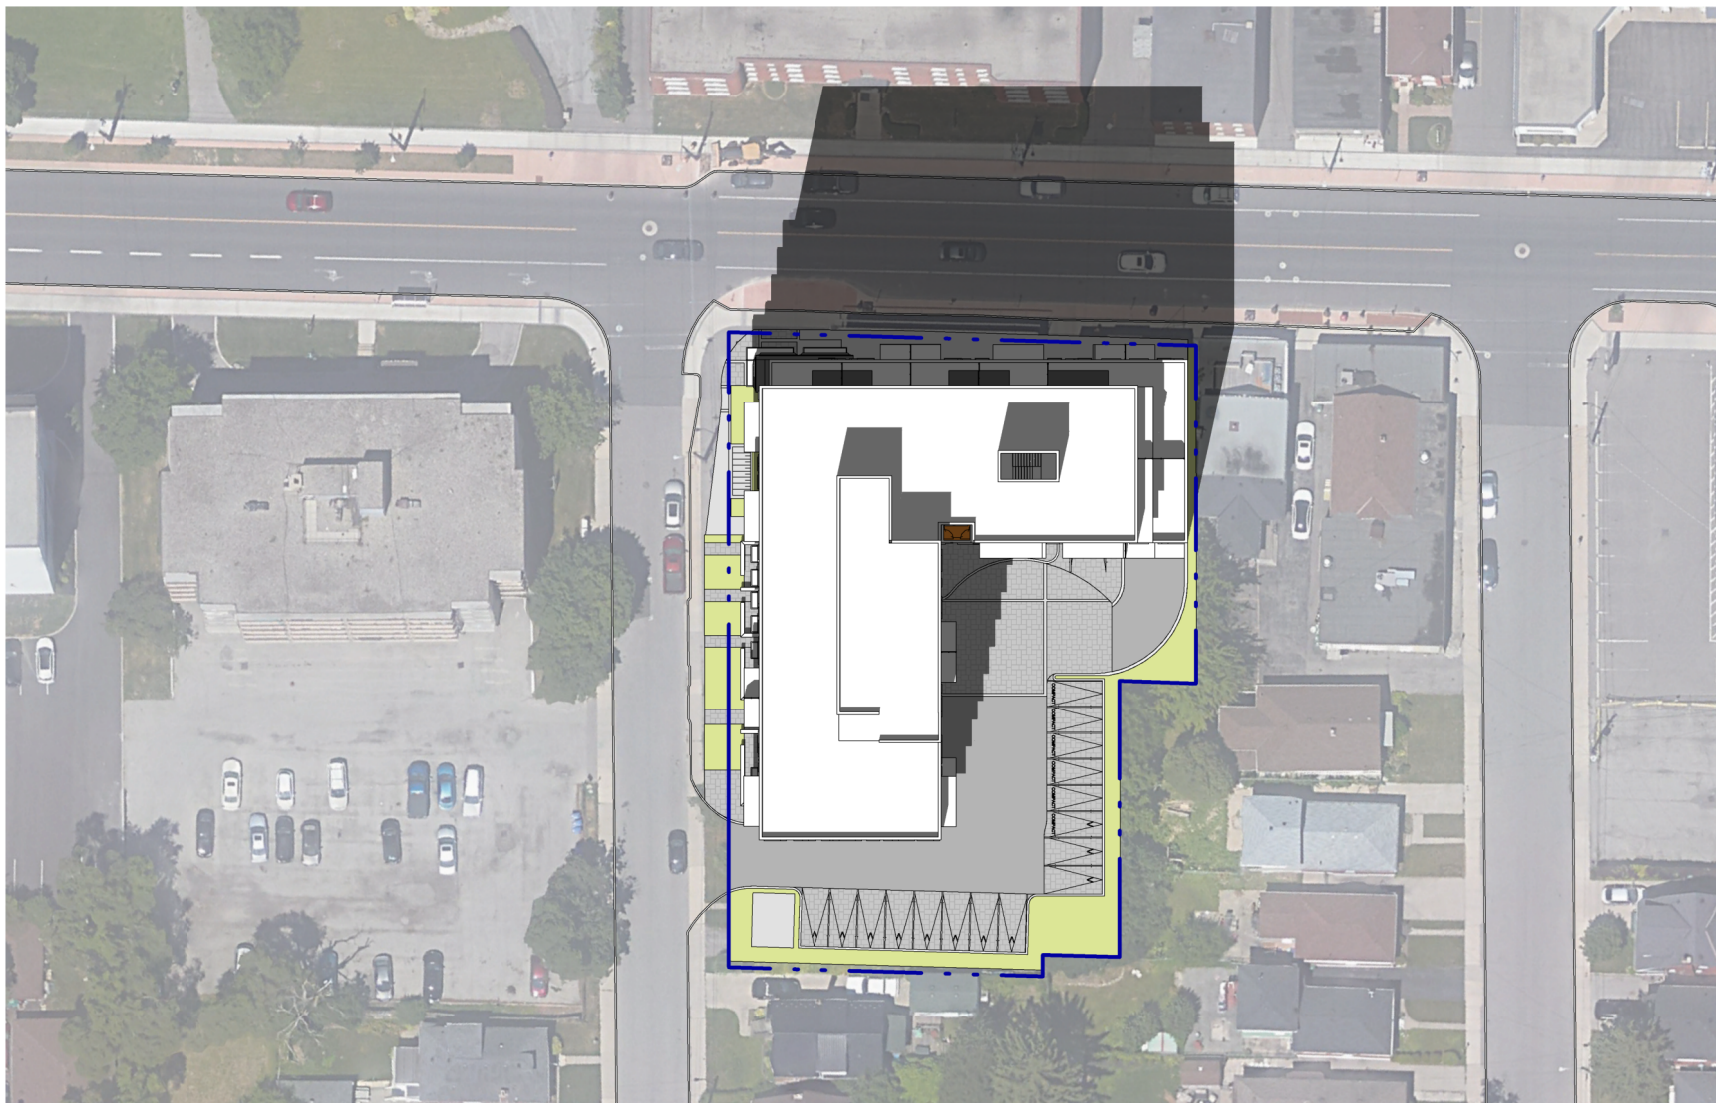


SHADOW STUDY@ 21 MARCH @13"00
1PM
1 : 750

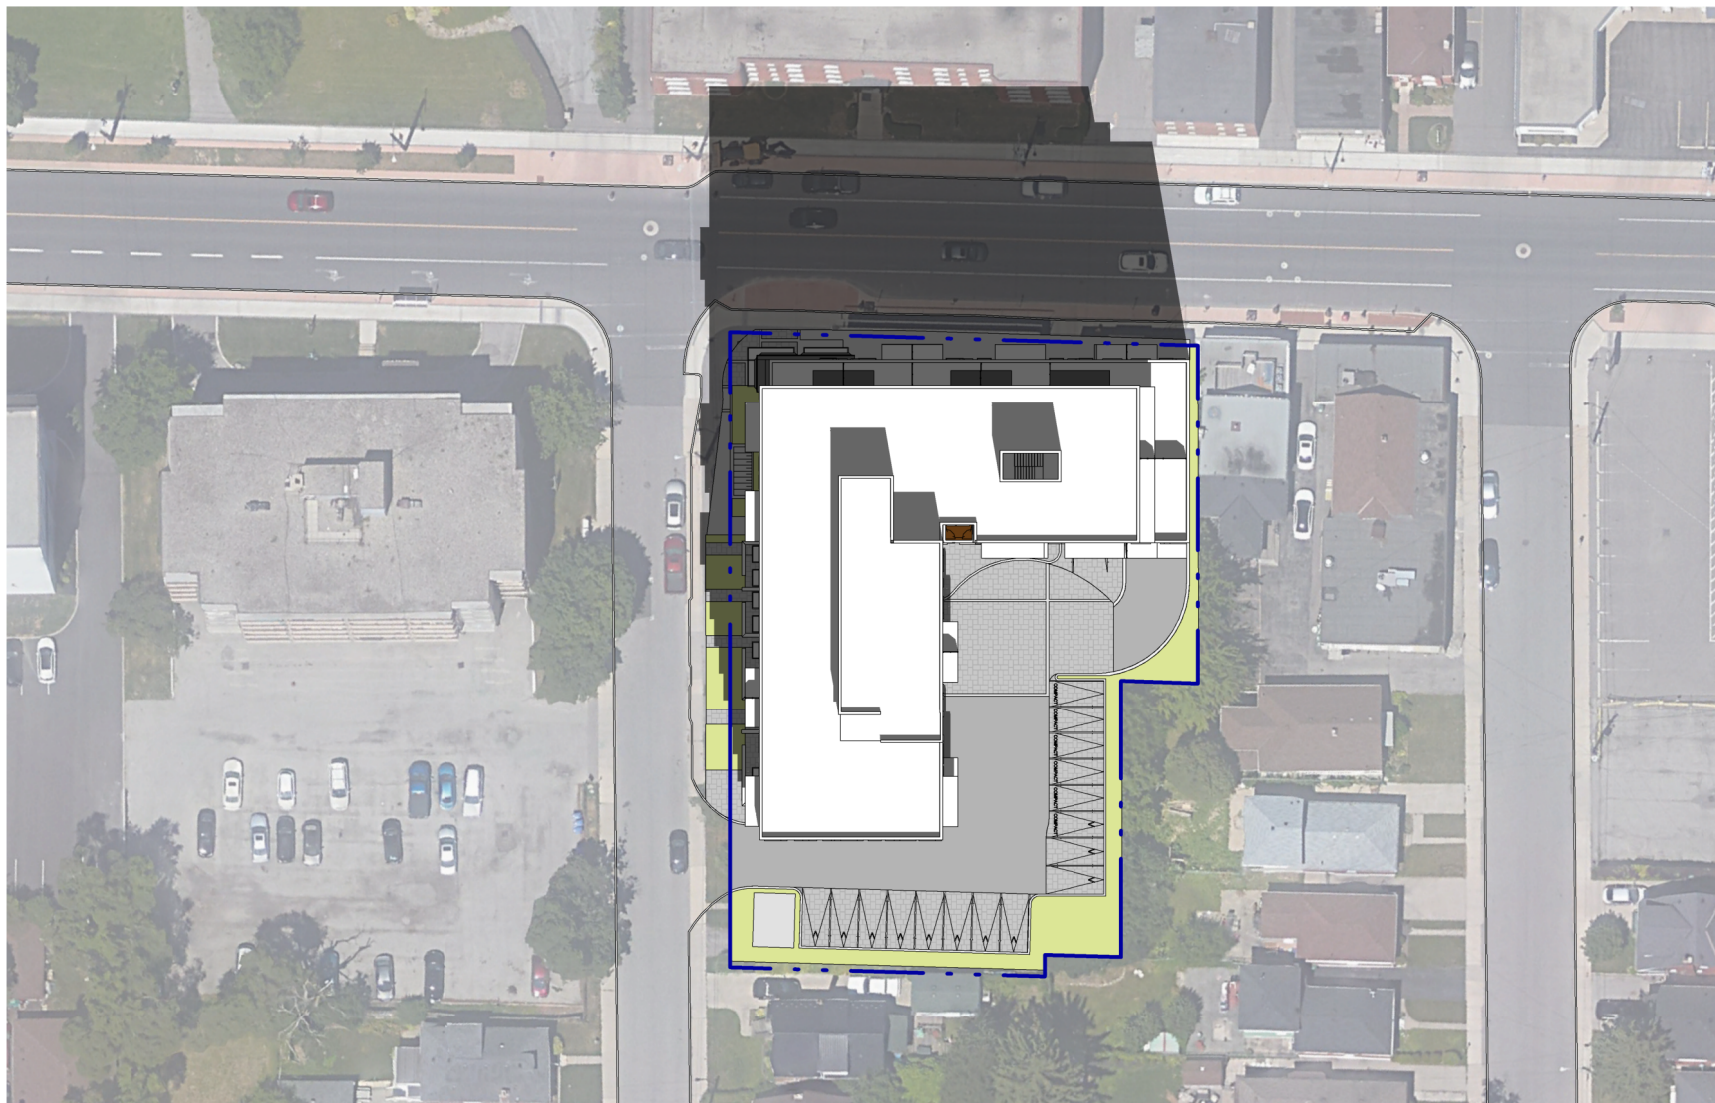


SHADOW STUDY@ 21 MARCH @12"00
1 : 750

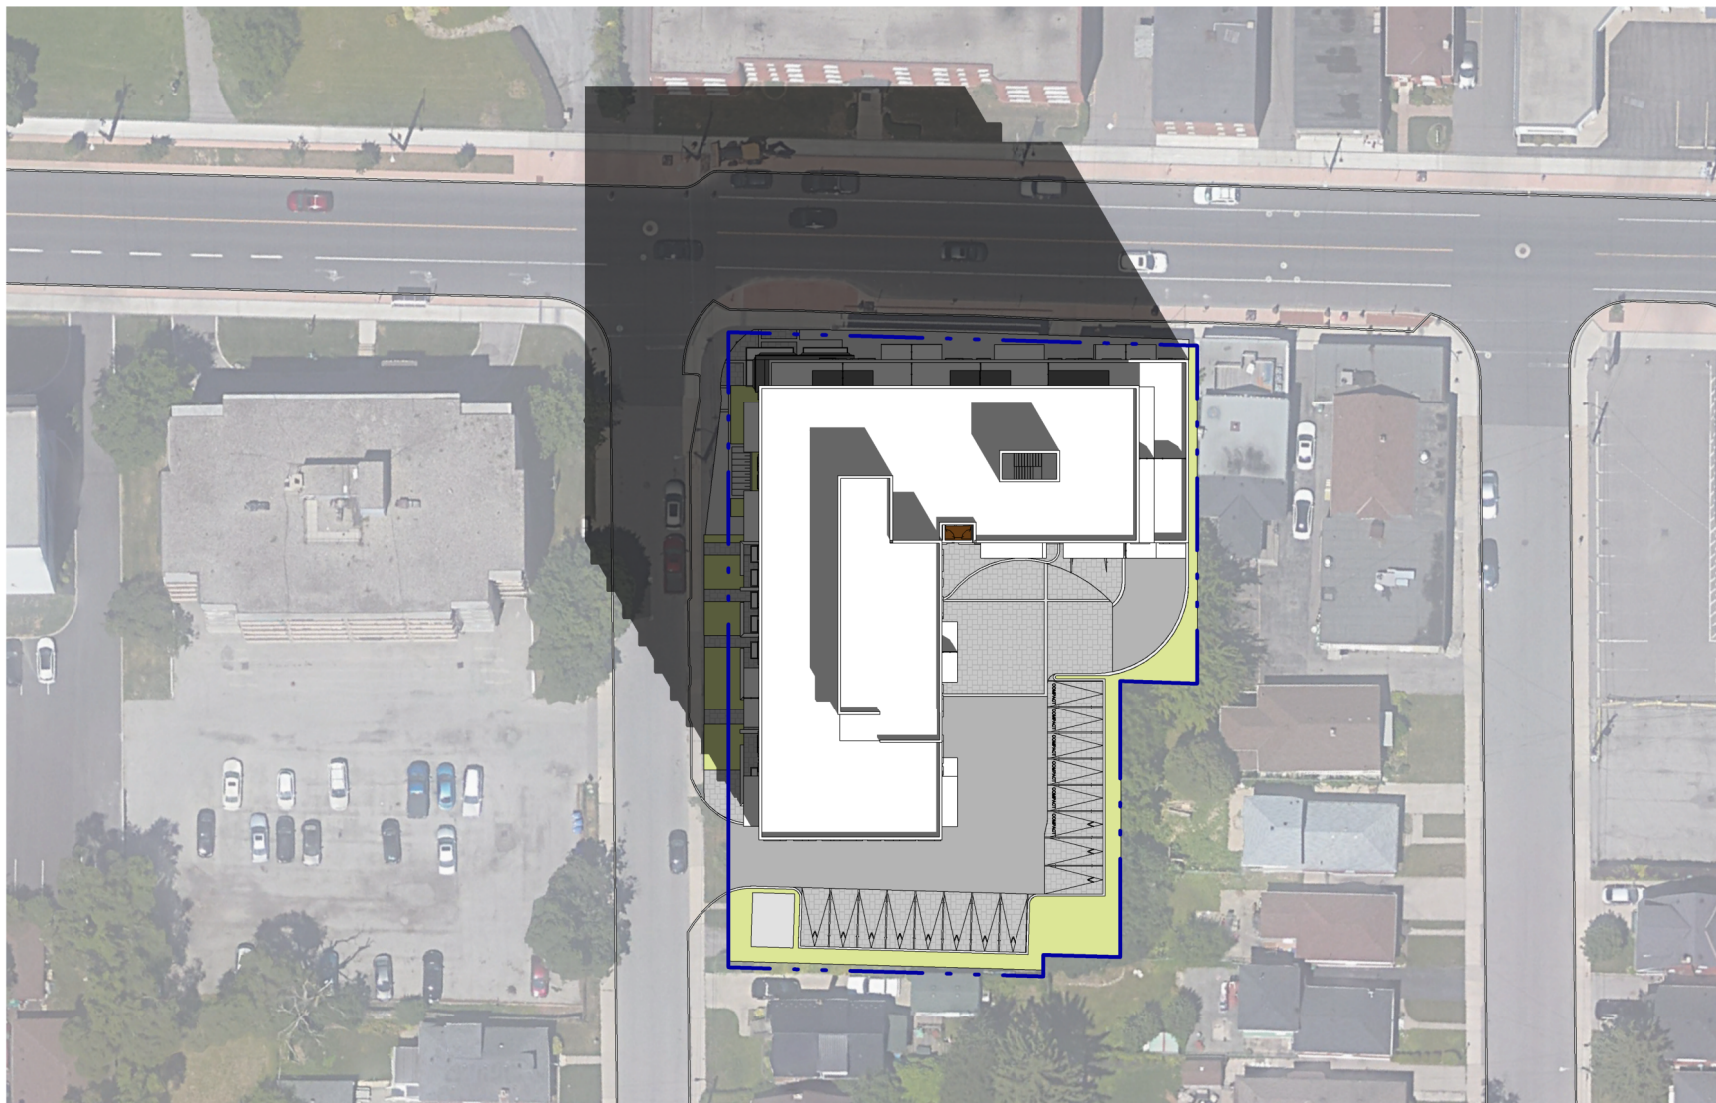


SHADOW STUDY@ 21 MARCH @11"00
1 : 750

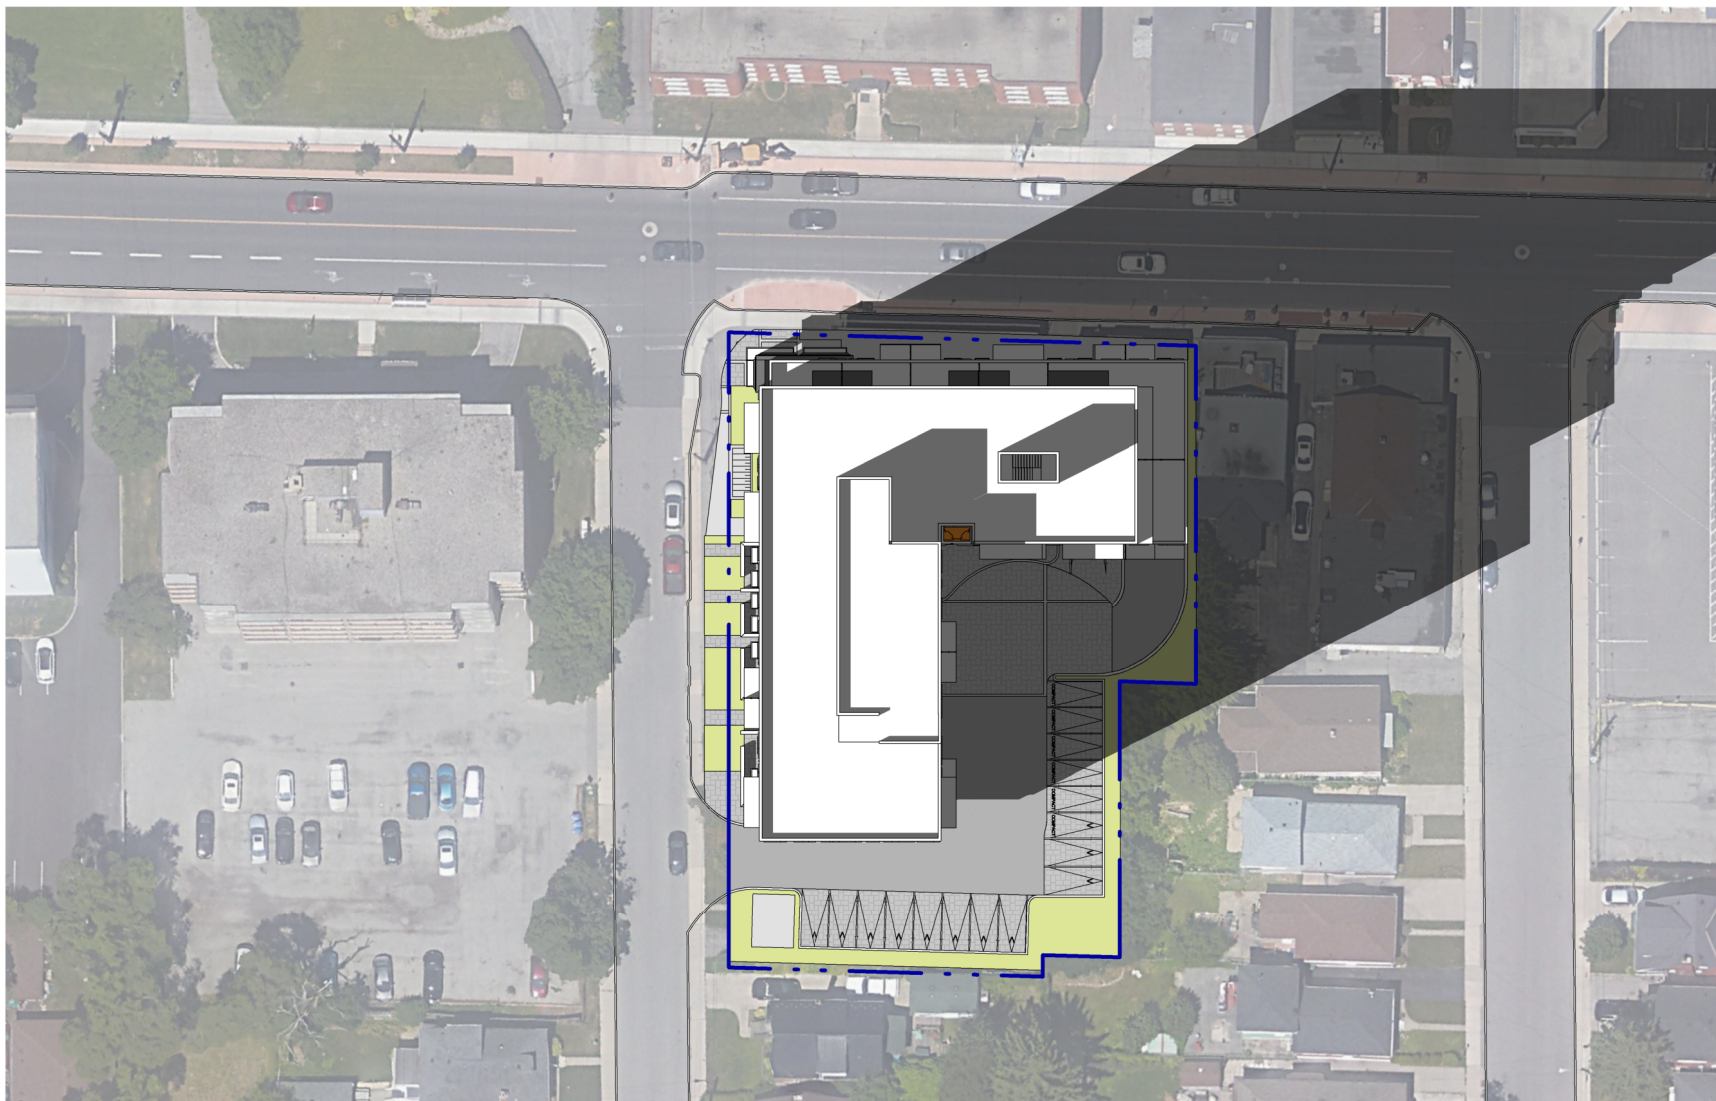

SHADOW STUDY@ 21 MARCH @16"00
4PM
1 : 750

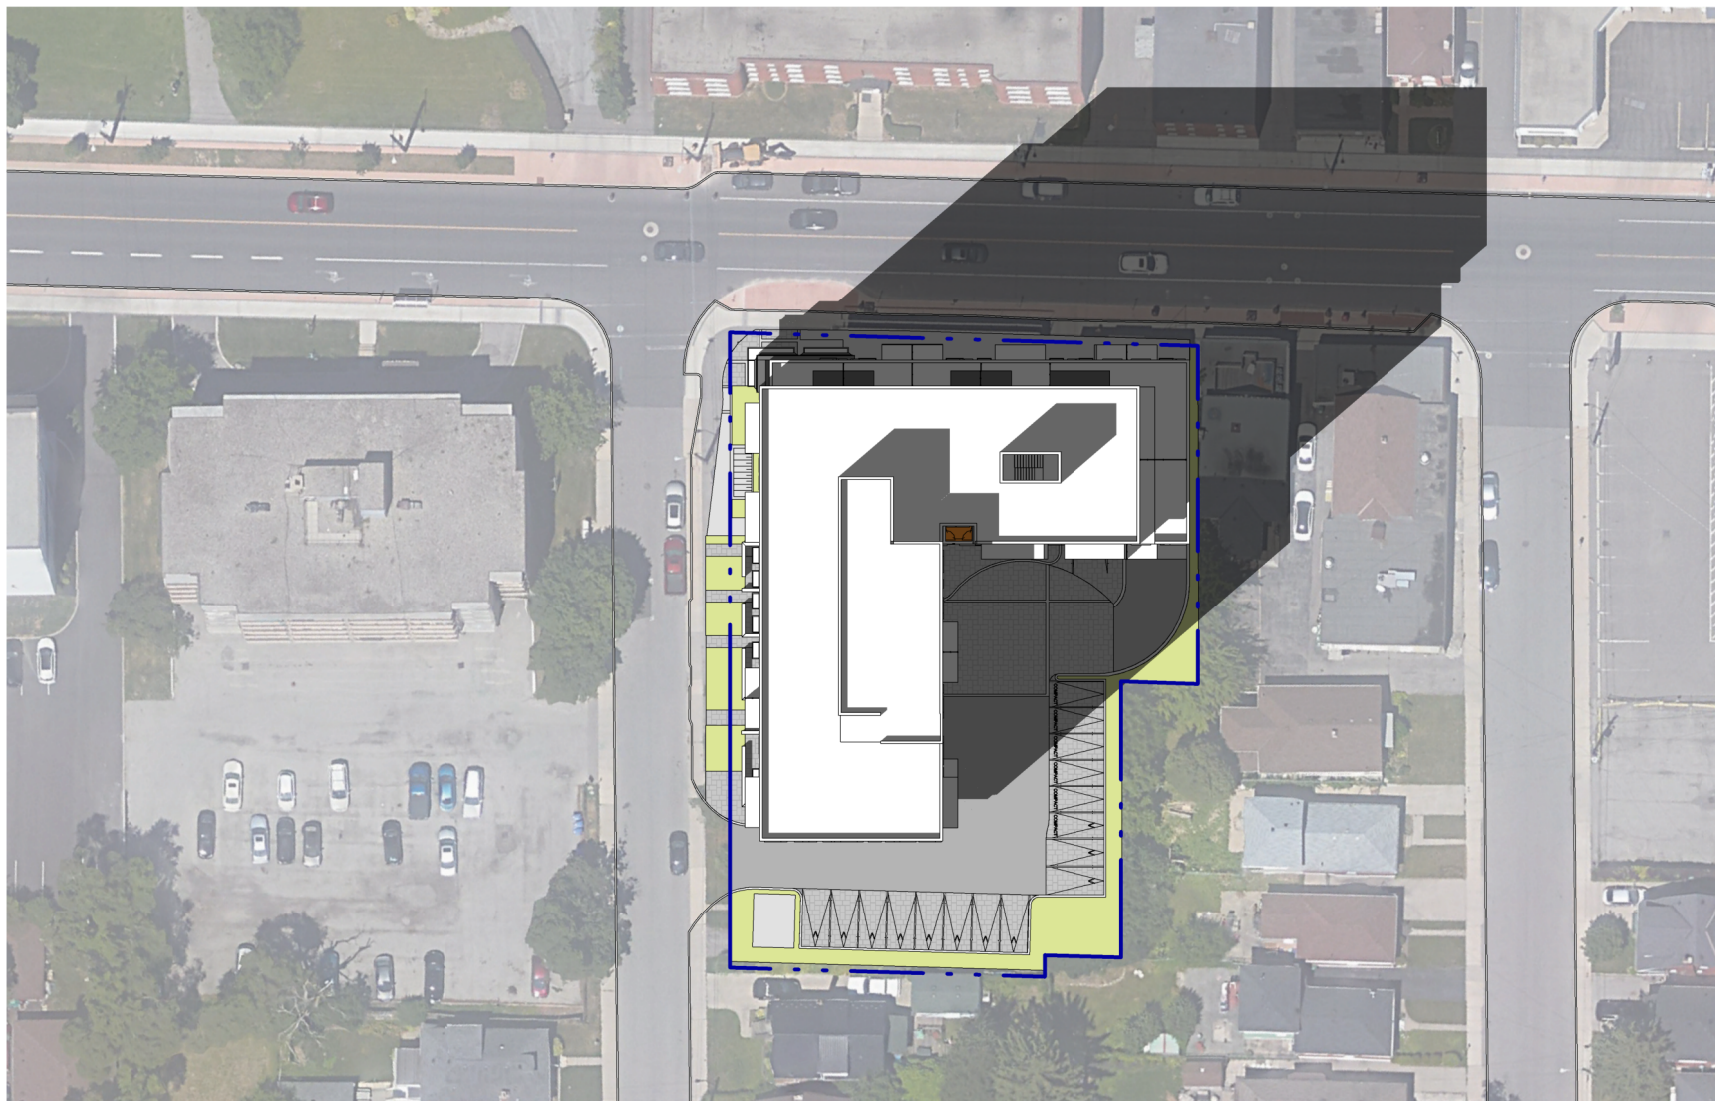

SHADOW STUDY@ 21 MARCH @15"00
3PM
1 : 750

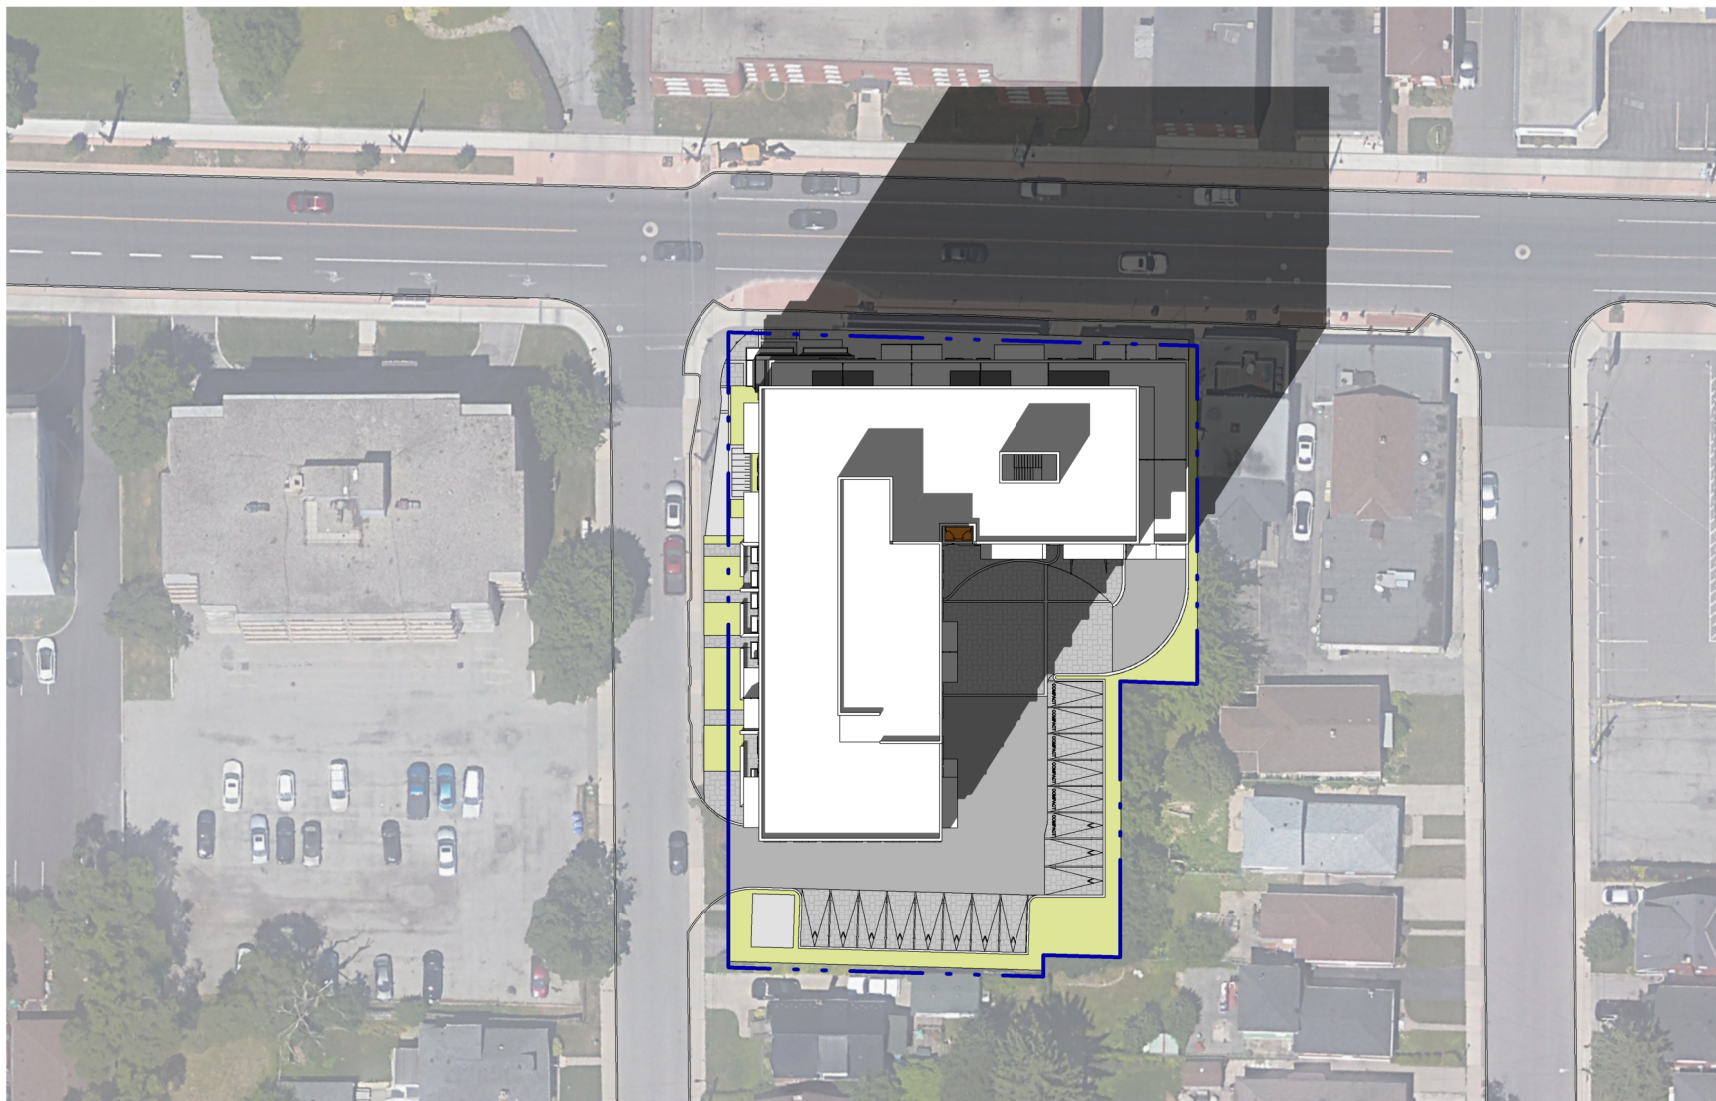

SHADOW STUDY@ 21 MARCH @14"00
2PM
1 : 750


| NO. | ISSUED | DATE |
|-----|---------------|------------|
| | CLIENT REVIEW | 2025.09.25 |
| | CLIENT REVIEW | 2025.10.21 |
| | COORDINATION | 2025.11.05 |

DO NOT SCALE DRAWINGS. USE ONLY DRAWINGS
MARKED "ISSUED FOR CONSTRUCTION". VERIFY
CONFIGURATIONS AND DIMENSIONS ON SITE BEFORE
BEGINNING WORK. NOTIFY ARCHITECT IMMEDIATELY
OF ANY ERRORS, OMISSIONS OR DISCREPANCIES.

CHAMBERLAIN ARCHITECT SERVICES LIMITED AND
CHAMBERLAIN CONSTRUCTION SERVICES LIMITED
HAVE SIMILAR OWNERSHIP.

CHAMBERLAIN ARCHITECT SERVICES LIMITED
HAS COPYRIGHT. CONSTRUCTING A SUBSTANTIALLY
SIMILAR BUILDING WITHOUT PERMISSION MAY
INFRINGE THE COPYRIGHT OWNERS RIGHTS.
MAKING MINOR CHANGES TO PLANS DOES NOT
NECESSARILY AVOID COPYRIGHT INFRINGEMENT.
INDICENT INFRINGEMENT IS NOT A DEFENSE TO
COPYRIGHT INFRINGEMENT. ©

SEAL

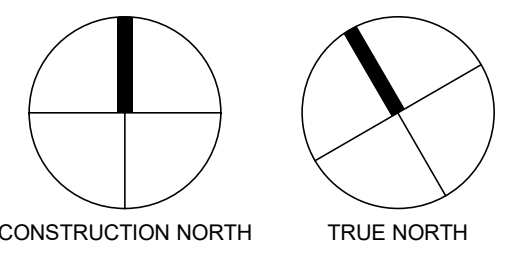

388 CONCESSION APARTMENT

388 Concession St,
Hamilton, ON
L9A 1B8

SHEET NAME

SHADOW STUDY 21TH MARCH

| | |
|-------------|-----------|
| START DATE | JULY 2024 |
| DRAWN BY | HK / MW |
| CHECKED BY | CMC/JM |
| SCALE | 1 : 750 |
| PROJECT NO. | 124032 |

DRAWING

SP2