

**Authority:** Item 12, Committee of the Whole  
Report 01-033 (PD01184)  
CM: October 16, 2001  
Ward: 12

**Bill No. 103**

**CITY OF HAMILTON**

**BY-LAW NO. 18-103**

**Respecting Removal of Part Lot Control  
Block 6, Registered Plan No. 62M-417**

**WHEREAS** the sub-section 50(5) of the *Planning Act*, (R.S.O. 1990, Chapter P.13, as amended, establishes part-lot control on land within registered plans of subdivision;

**AND WHEREAS** sub-section 50(7) of the *Planning Act*, provides as follows:

“(7) **Designation of lands not subject to part lot control.** -- Despite subsection (5), the council of a local municipality may by by-law provide that subsection (5) does not apply to land that is within such registered plan or plans of subdivision or parts of them as are designated in the by-law.”

**AND WHEREAS** the Council of the City of Hamilton is desirous of enacting such a by-law with respect to the lands hereinafter described;

**NOW THEREFORE** the Council of the City of Hamilton enacts as follows:

1. Sub-section 5 of Section 50 of the *Planning Act*, for the purpose of creating four (4) lots for single detached dwellings, shown as Parts 1-4, inclusive, on deposited Reference Plan 62R-20726, shall not apply to the portion of the registered plan of subdivision that is designated as follows, namely:

Block 6, Registered Plan No. 62M-417, in the City of Hamilton

2. This by-law shall be registered on title to the said designated land and shall come into force and effect on the date of such registration.
3. This by-law shall expire and cease to be of any force or effect on the 25th day of April 2020.

**PASSED** this 25th day of April, 2018.


---

F. Eisenberger  
Mayor


---

J. Pilon  
Acting City Clerk



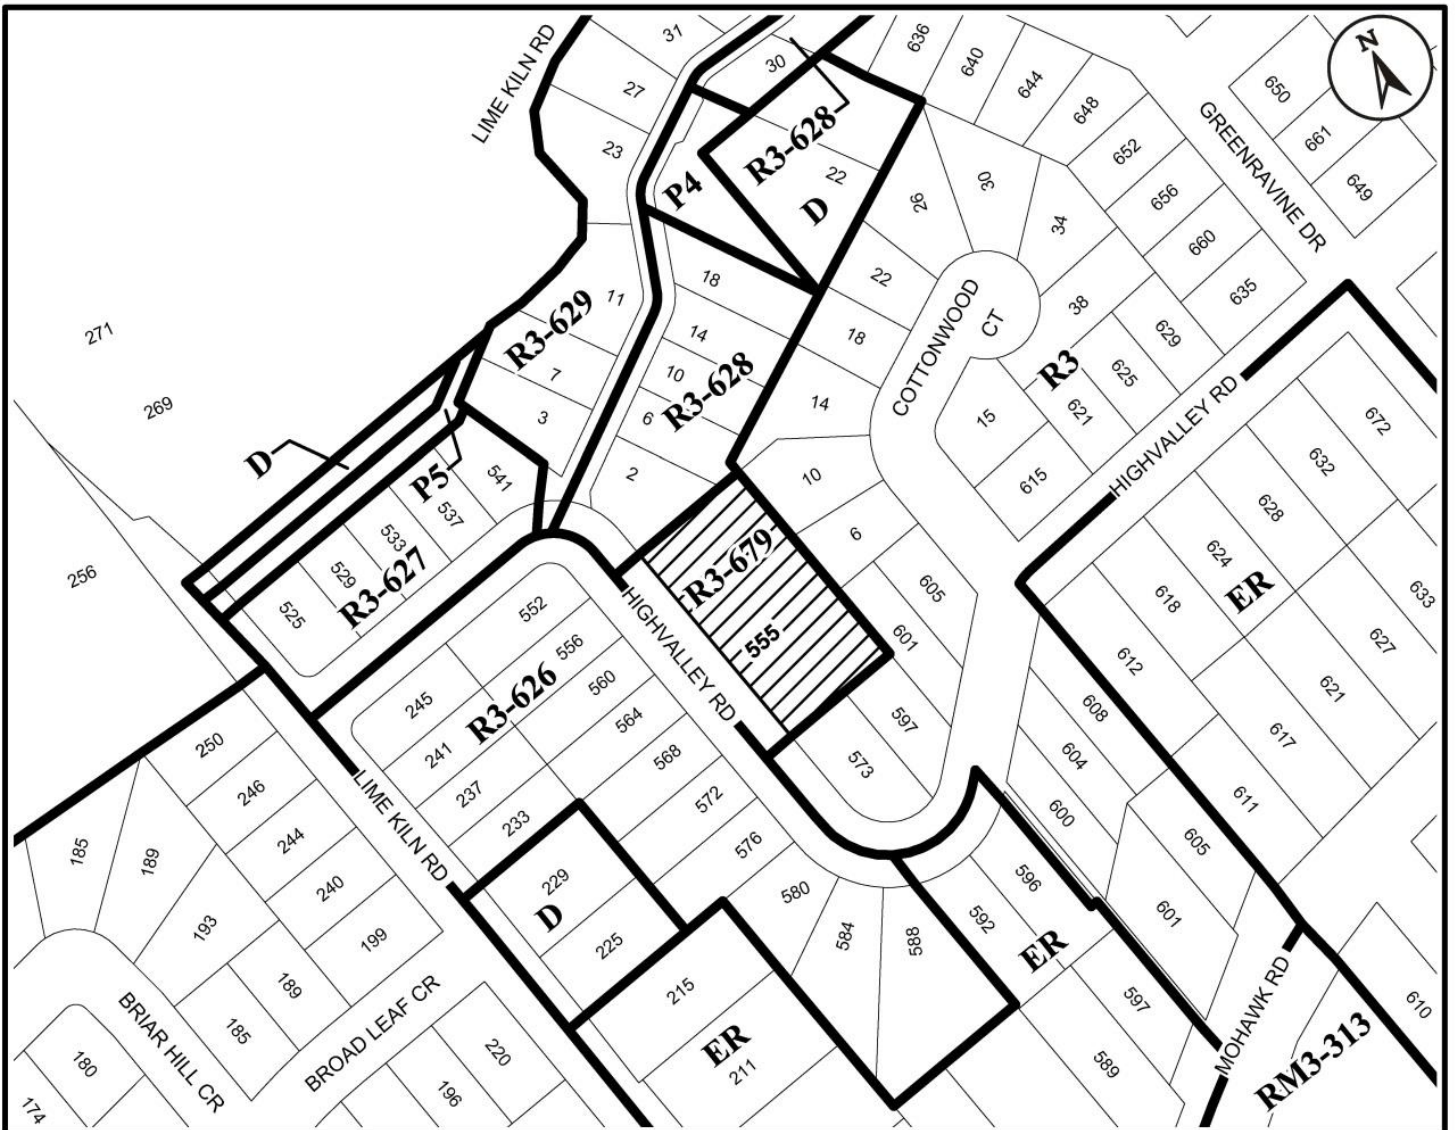

● Site Location

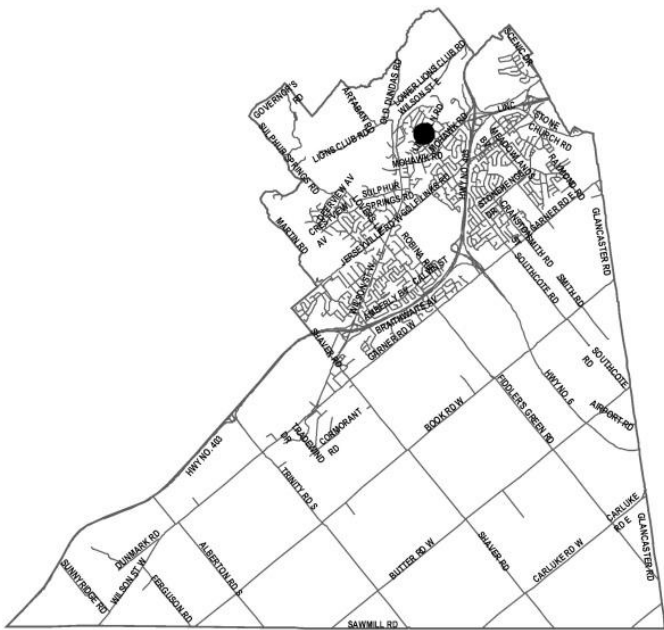

Key Map - Ward 12

N.T.S.



# Location Map



Hamilton

PLANNING AND ECONOMIC DEVELOPMENT DEPARTMENT

File Name/Number:  
PLC-16-028

Date:  
April 4, 2018

Appendix "A"

Scale:  
N.T.S.

Planner/Technician:  
AC/AL

### Subject Property



555 Highvalley Road