

**Authority:** Item 8, Economic Development  
and Planning Committee  
Report 09-0004 (PED09045)  
CM: February 11, 2009

**Bill No. 185**

**CITY OF HAMILTON**

**BY-LAW NO. 09-185**

**To Amend Locke Street Business Improvement Area  
By-law No. 06-309**

**WHEREAS** on October 11, 2006, the Council of the City of Hamilton passed and enacted By-law No. 06-309 respecting the Locke Street Business Improvement Area in accordance with subsection 204(1) of the *Municipal Act, 2001*, c. 25, as amended;

**AND WHEREAS** pursuant to section 209 of the *Municipal Act, 2001*, S.O. 2001, c. 25, as amended, a municipality may alter the boundaries of an improvement area;

**AND WHEREAS** on February 11, 2009, the Council of the City of Hamilton approved Item 8 of Report 09-004 of the Economic Development and Planning Committee, authorizing the expansion of the boundaries of the Locke Street Business Improvement Area;

**AND WHEREAS** notice of this expansion has been circulated within the boundaries of the Locke Street Business Improvement Area as required pursuant to section 210 of the *Municipal Act, 2001*, S.O. 2001, c. 25, and insufficient objections have been received to prevent passage of this By-law;


**NOW THEREFORE** the Council of the City of Hamilton enacts as follows:

1. The boundaries of the area designated as the Locke Street Business Improvement Area by By-law 06-309, and comprised of the Business Improvement Area shown on Appendix "1" are altered by expanding the boundaries to include the area which is composed of the Proposed Expanded Area as shown on Appendix "1" attached to this By-law.
2. Appendix "1" forms part of this By-law and the notations, references and other information shown on Appendix "1" are as much a part of this By-law as if these notations, references and other information were fully described.

**To Amend Locke Street Business Improvement Area By-law No. 06-309**

3. Section 1 of By-law No. 06-309 is deleted and replaced with the following new Section 1:
  1. The area shown in Schedule "A" attached to this By-law is designated as an improvement area.
4. Schedule "A" attached to By-law 06-309 is deleted and in its place Appendix "2" attached to this By-law and forming part of it is attached to By-law 06-309 as Schedule "A".


PASSED AND ENACTED this 13th day of August, 2009

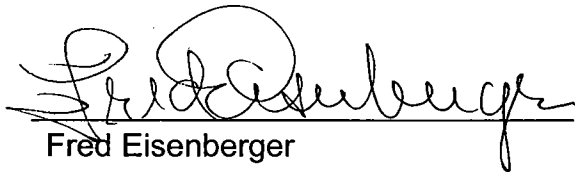


Fred Eisenberger  
Mayor




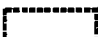
Kevin C. Christenson  
City Clerk

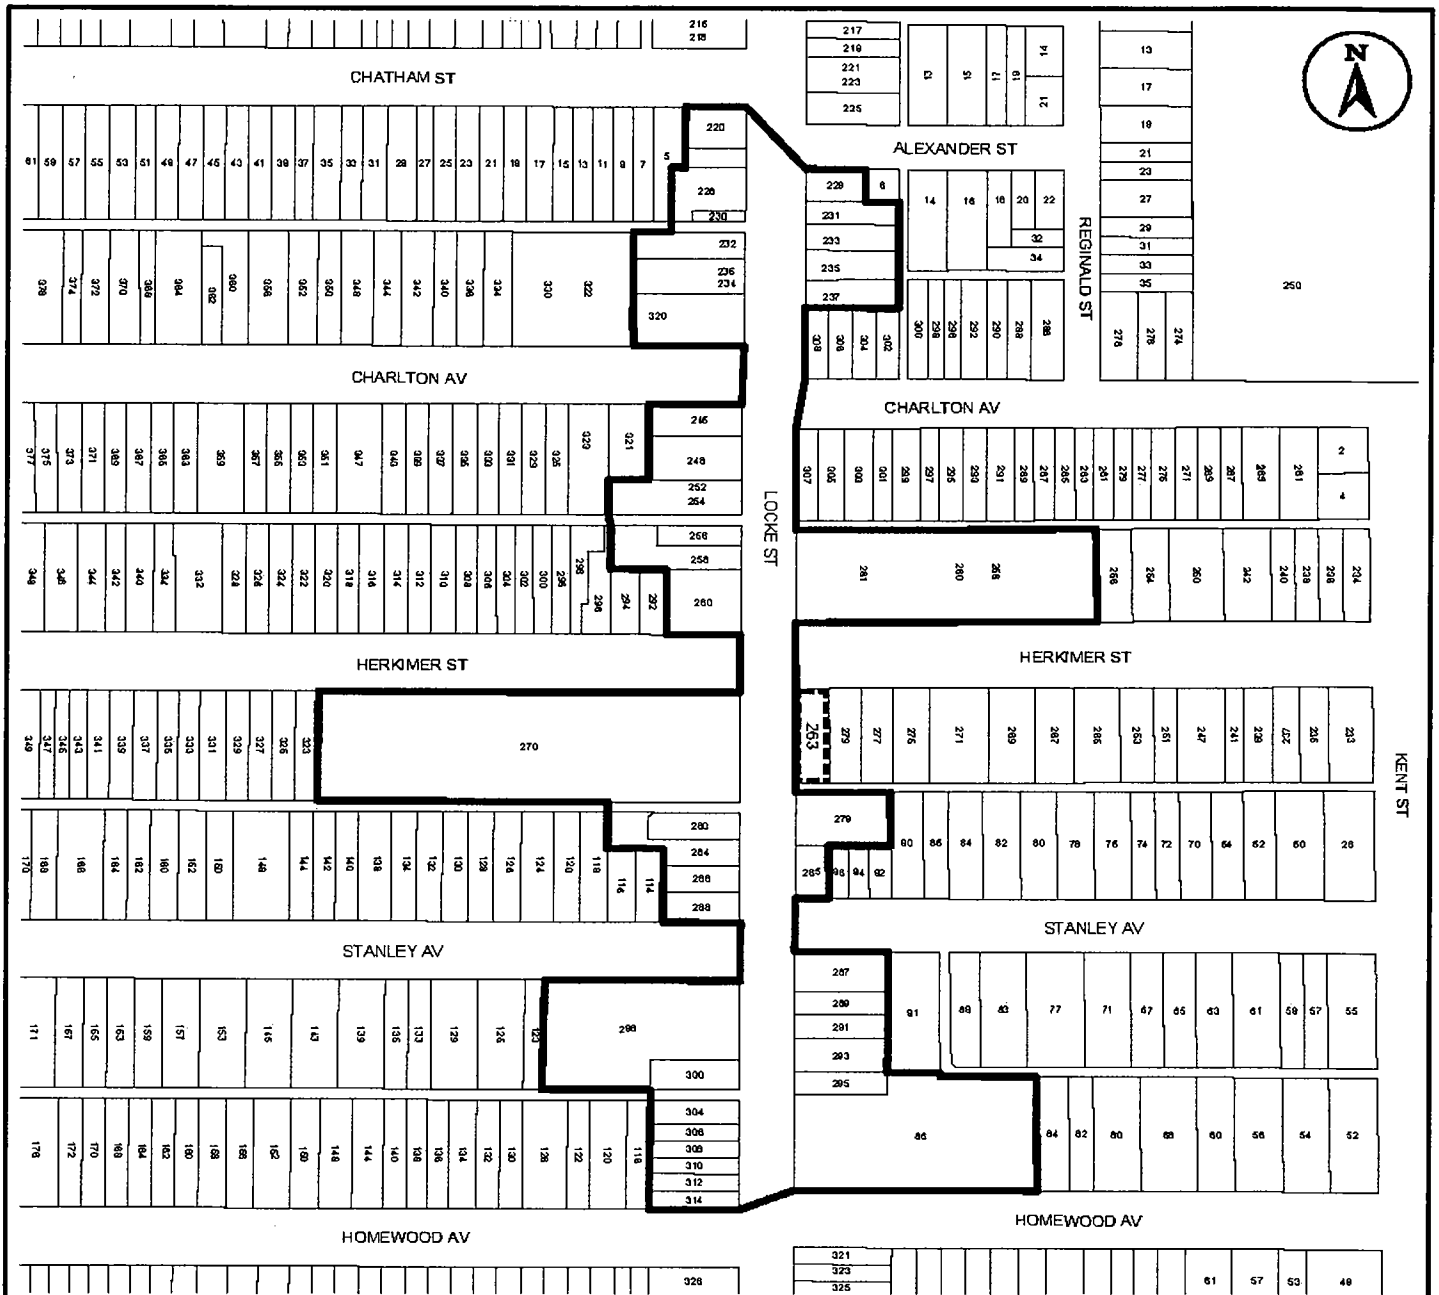

● Site of the Application

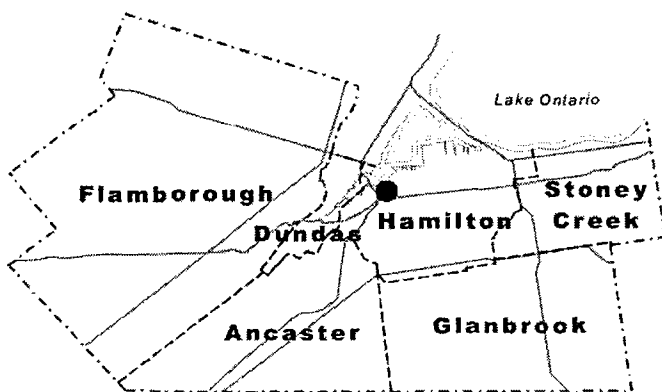

# Locke Street BIA

-  Locke Street BIA Boundary
-  Proposed Expanded Area

File Name/Number:  
Locke St BIA


Date:  
January 8, 2009

Technician:  
SL


Map Not to Scale



Hamilton

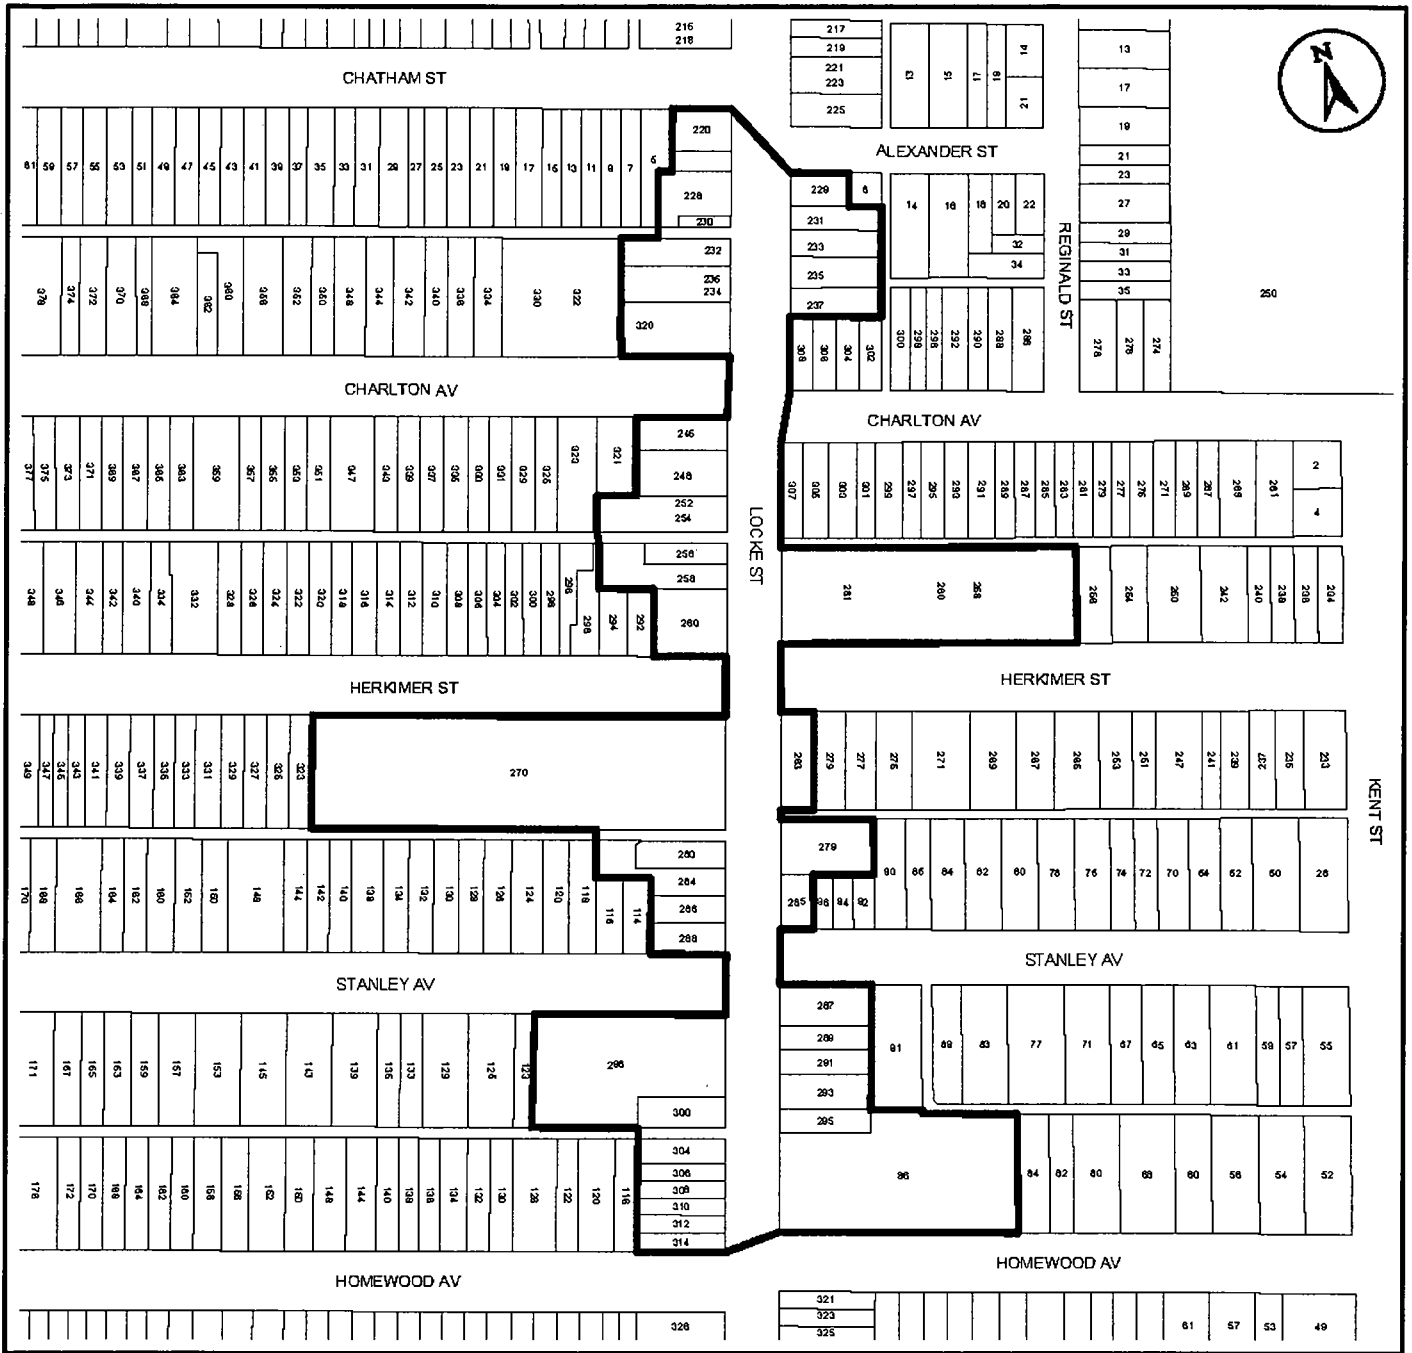

● Site of the Application

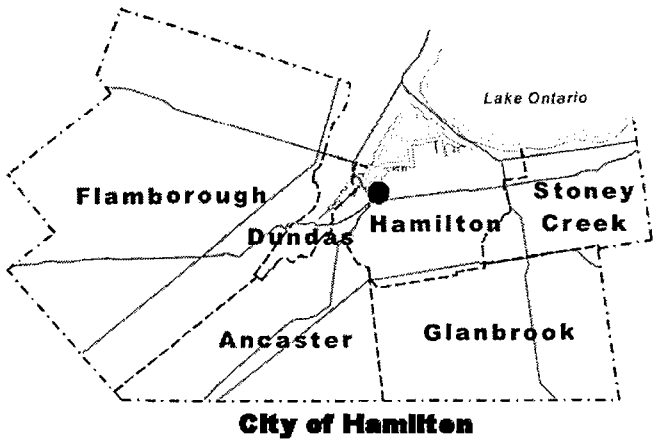

# Locke Street BIA



Locke Street BIA Boundary

File Name/Number:  
Locke St BIA

Date:  
July 22, 2009


Technician:  
AL

Map Not to Scale




Hamilton


PLANNING AND ECONOMIC DEVELOPMENT DEPARTMENT

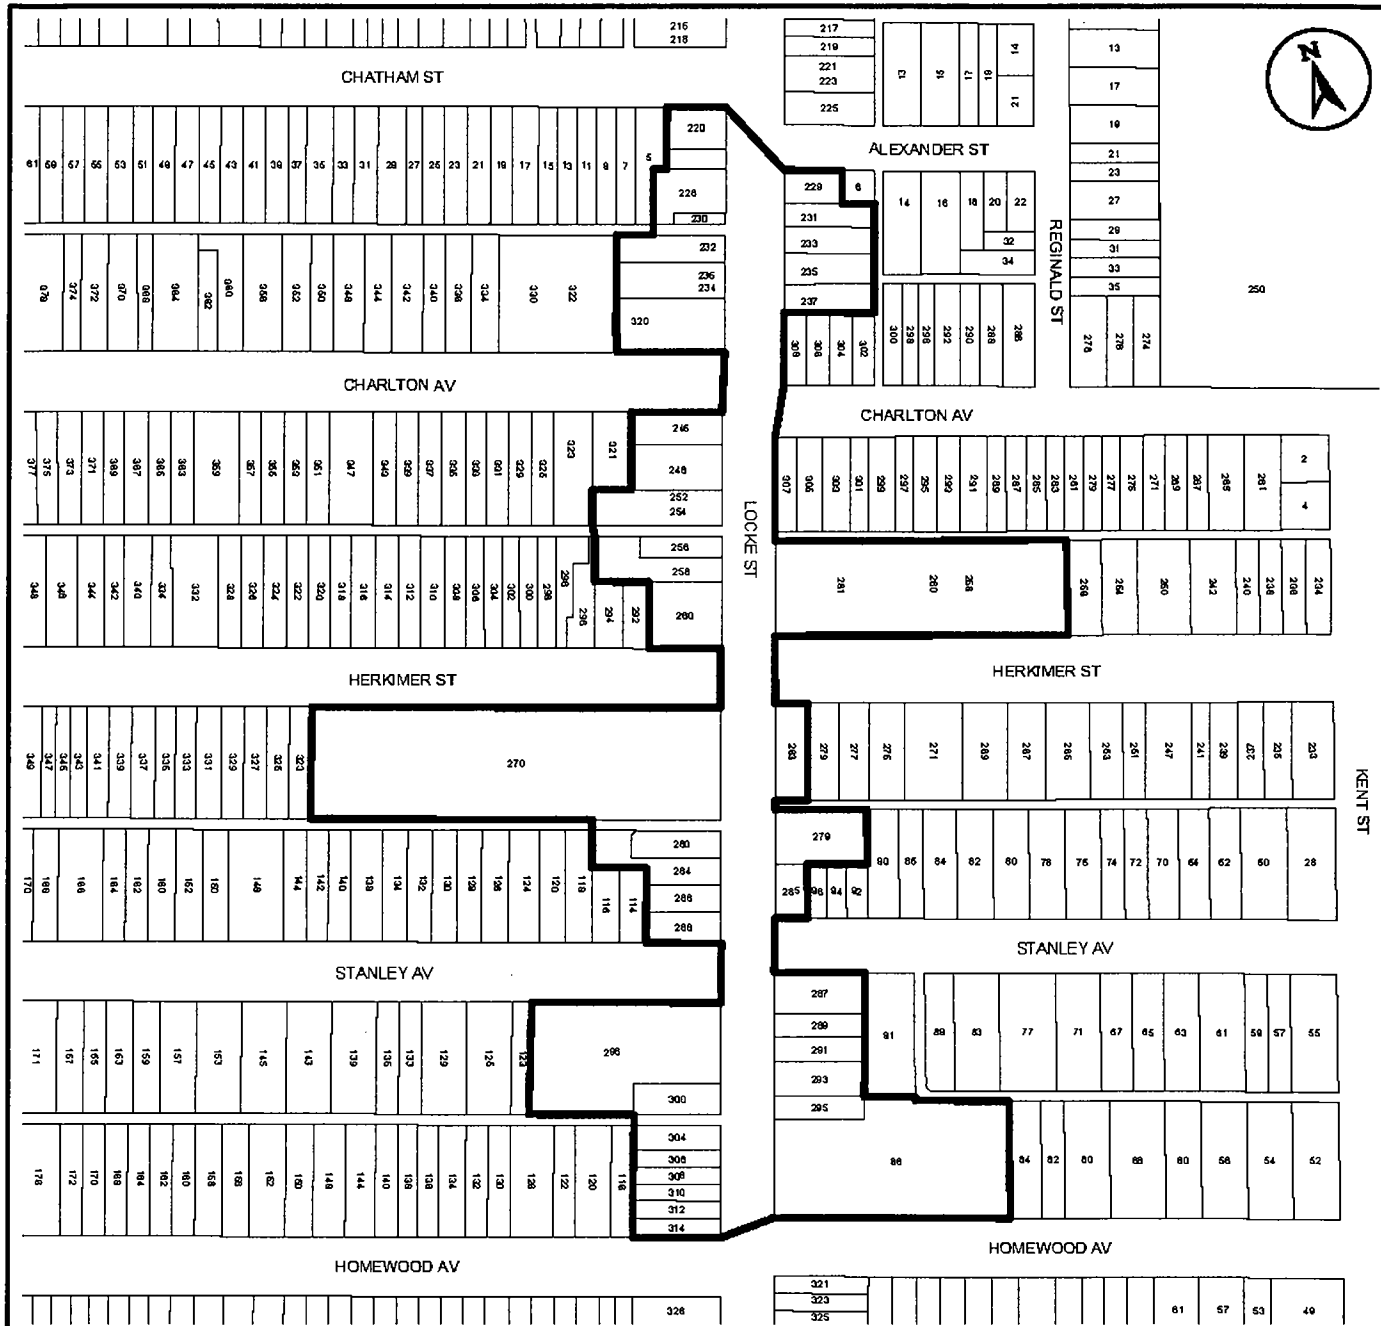

● Site of the Application

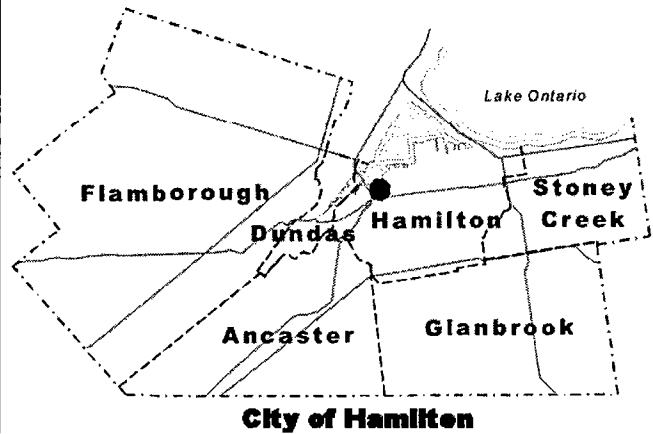

# Locke Street BIA

 Locke Street BIA Boundary

File Name/Number:  
Locke St BIA

Date:  
July 22, 2009

Technician:  
AL

Map Not to Scale



Hamilton

PLANNING AND ECONOMIC DEVELOPMENT DEPARTMENT