




Appendix K

Standard Utility Location ROW Drawings

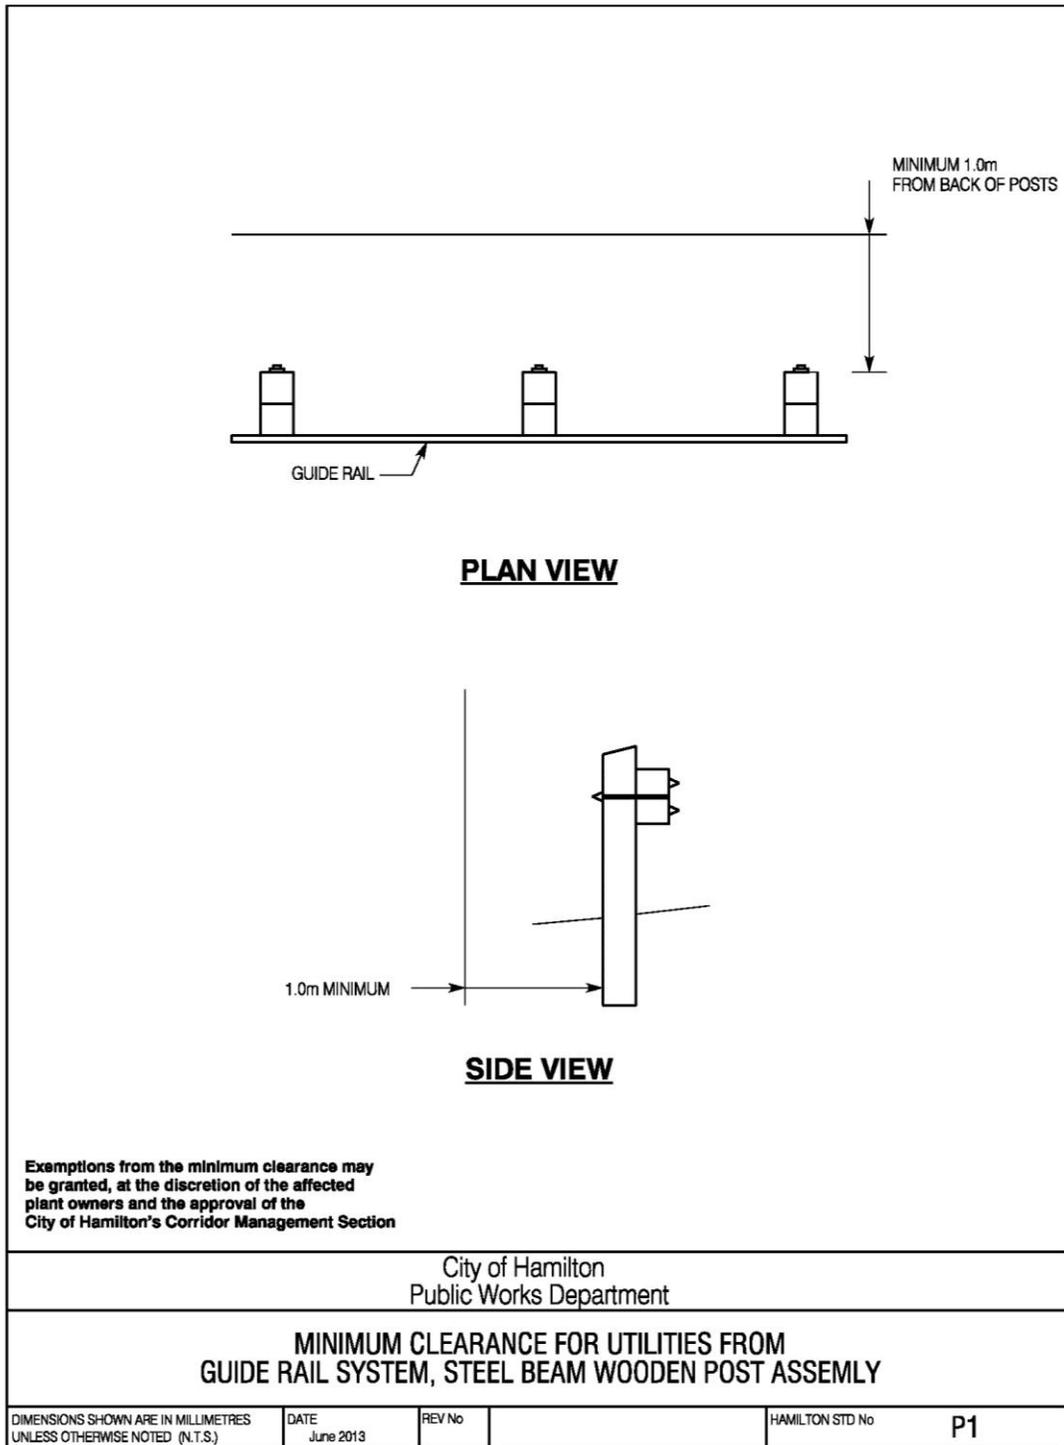

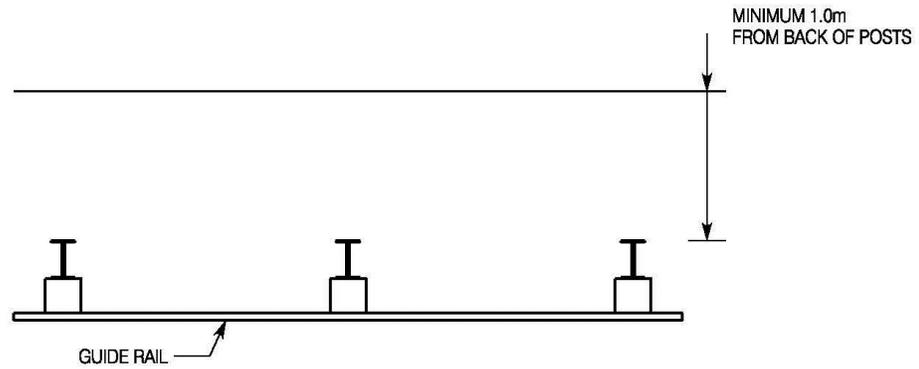

PLAN VIEW

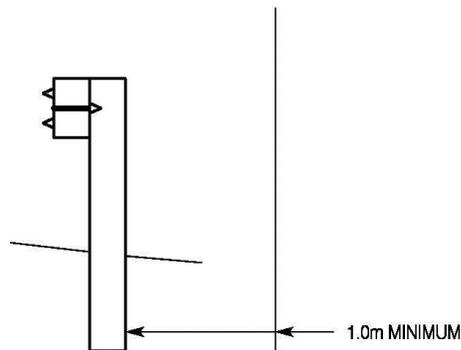

SIDE VIEW

Exemptions from the minimum clearance may be granted, at the discretion of the affected plant owners and the approval of the City of Hamilton's Corridor Management Section

City of Hamilton
Public Works Department

**MINIMUM CLEARANCE FOR UTILITIES FROM
GUIDE RAIL SYSTEM, STEEL BEAM STEEL POST WITH OFFSET**


DIMENSIONS SHOWN ARE IN MILLIMETRES
UNLESS OTHERWISE NOTED (N.T.S.)


DATE
June 2013


REV No


HAMILTON STD No


P2

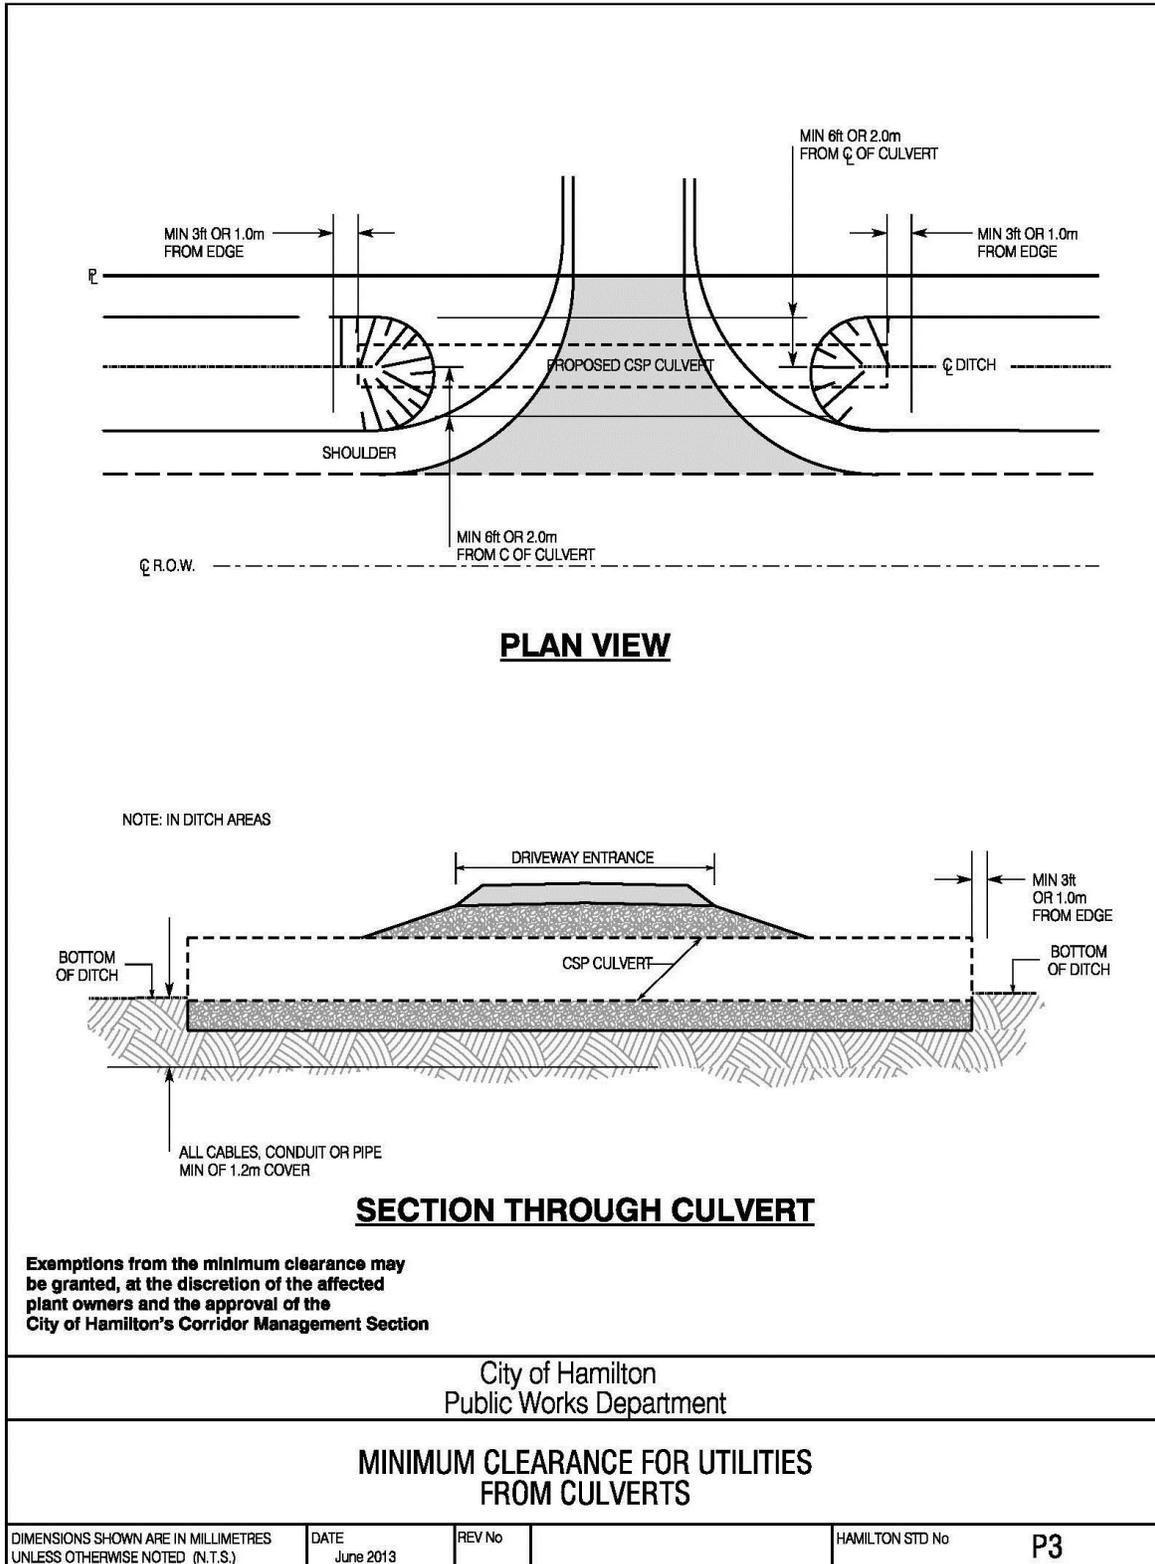

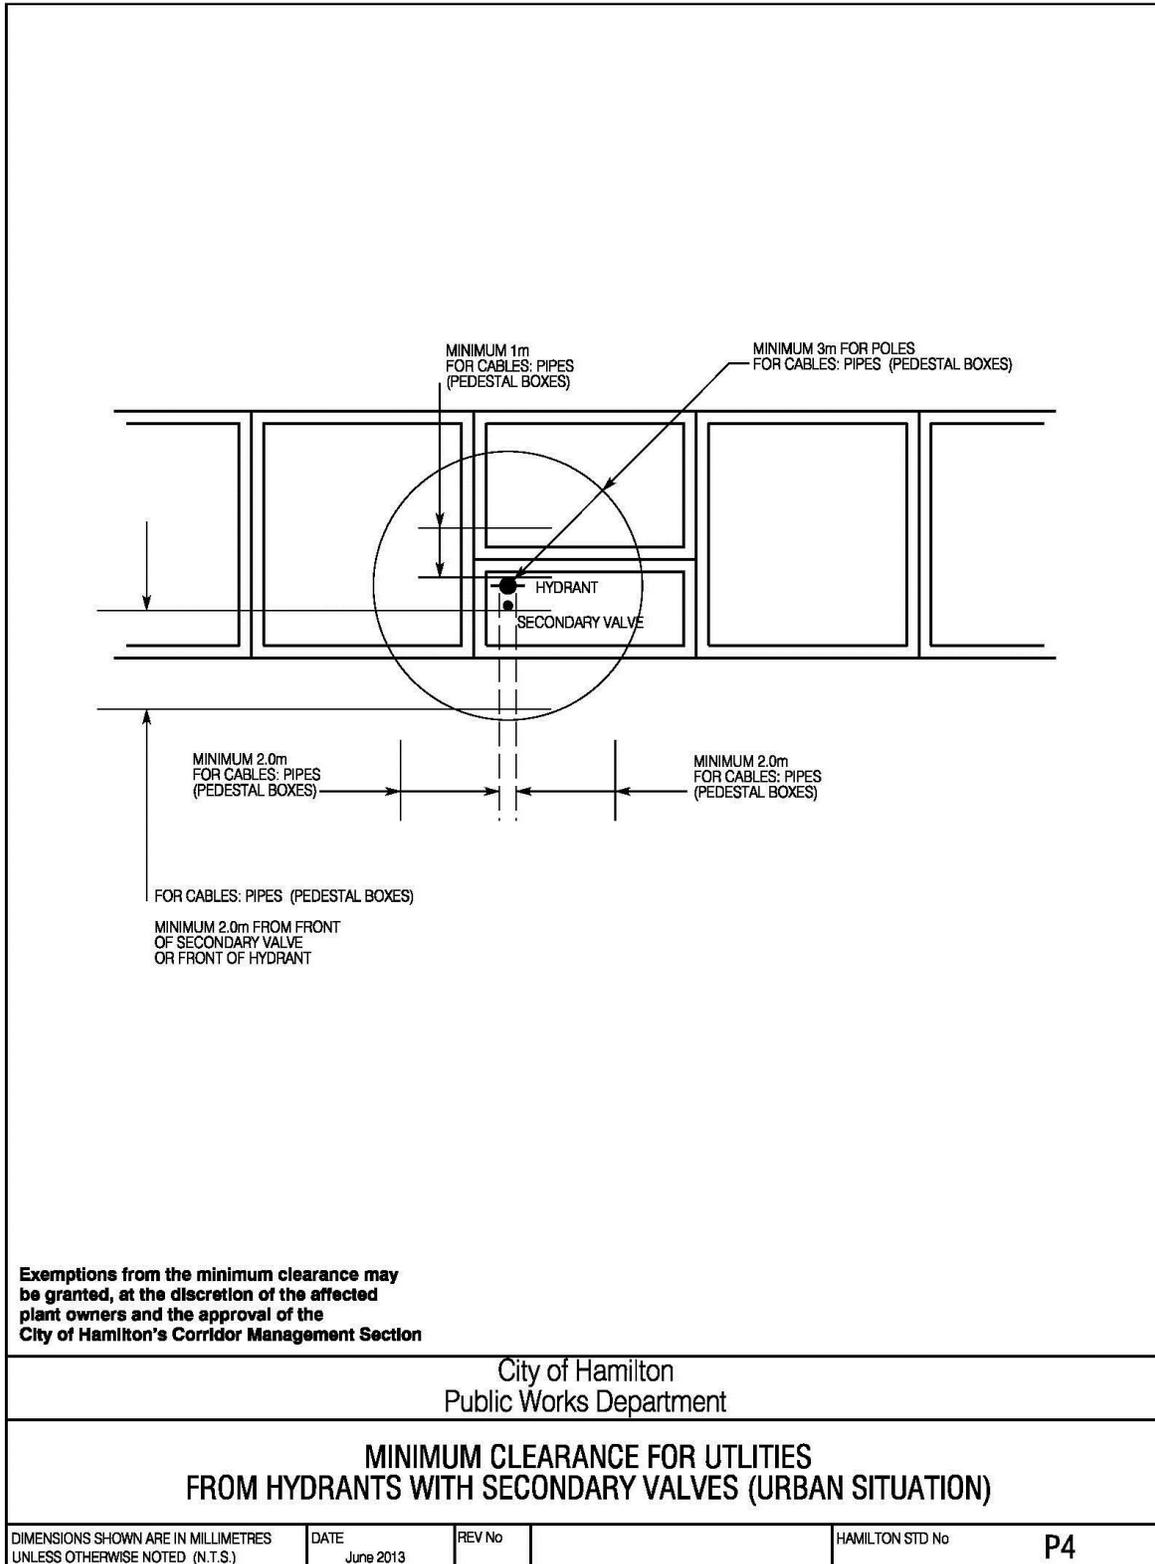

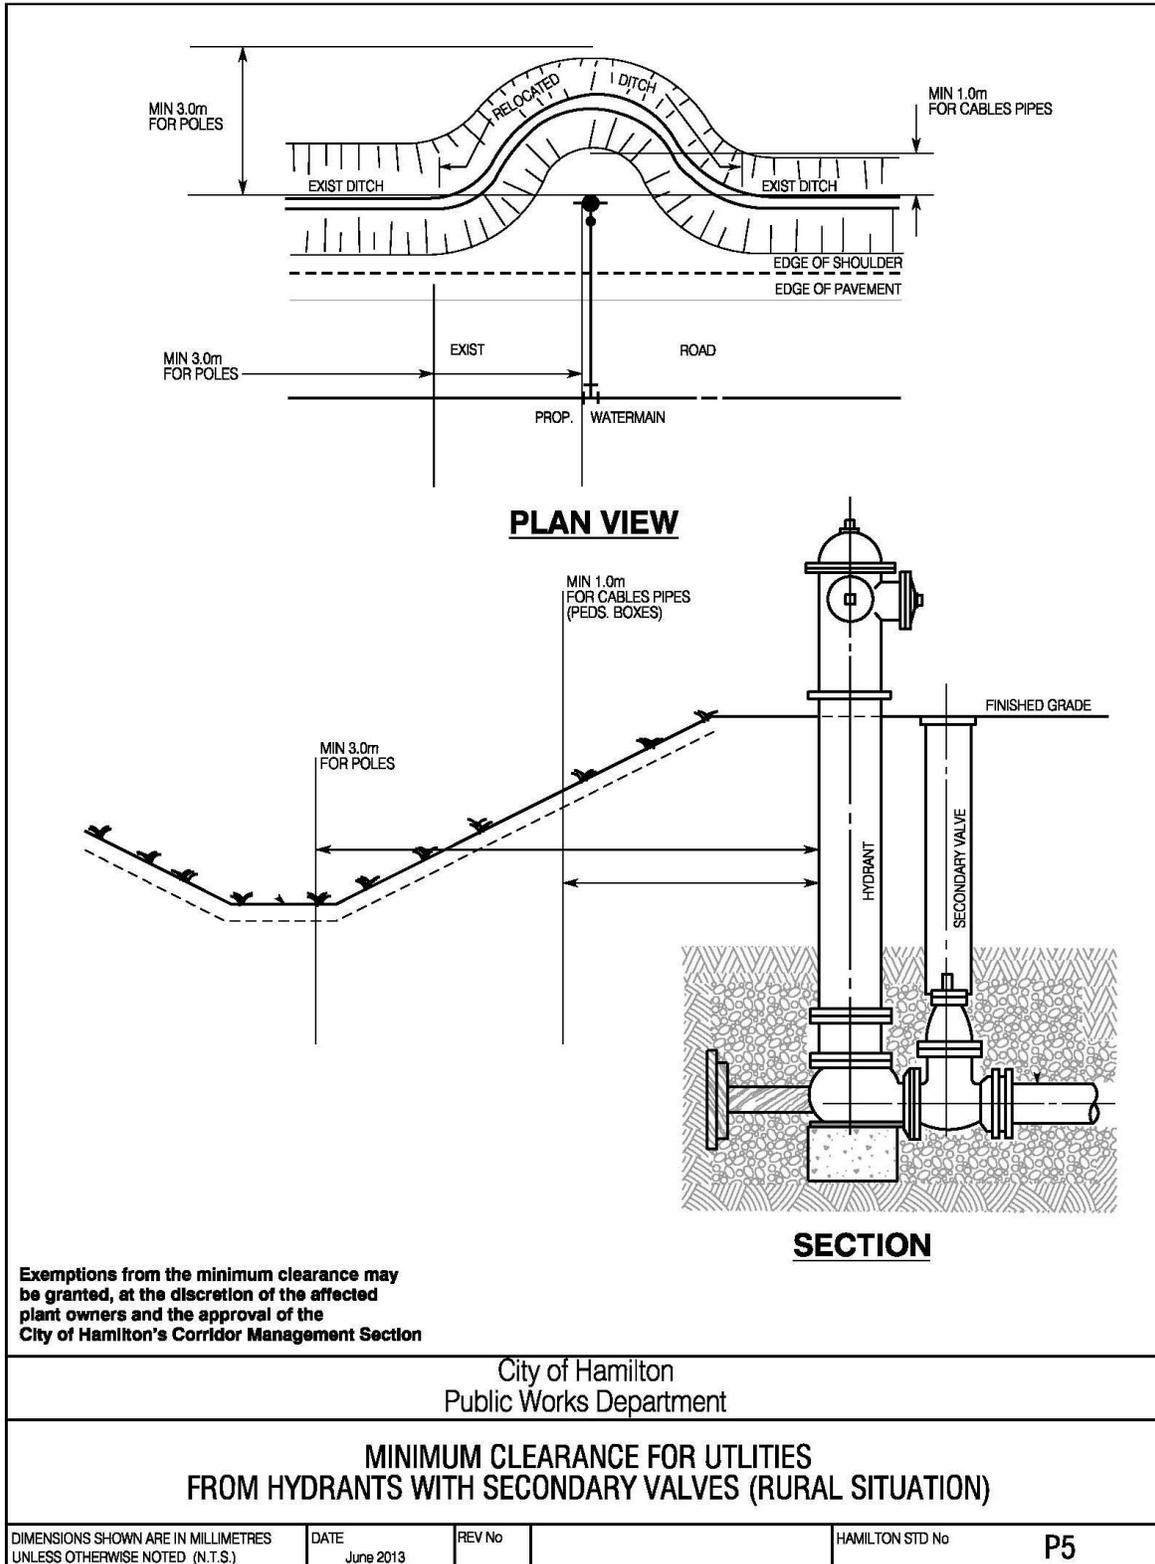

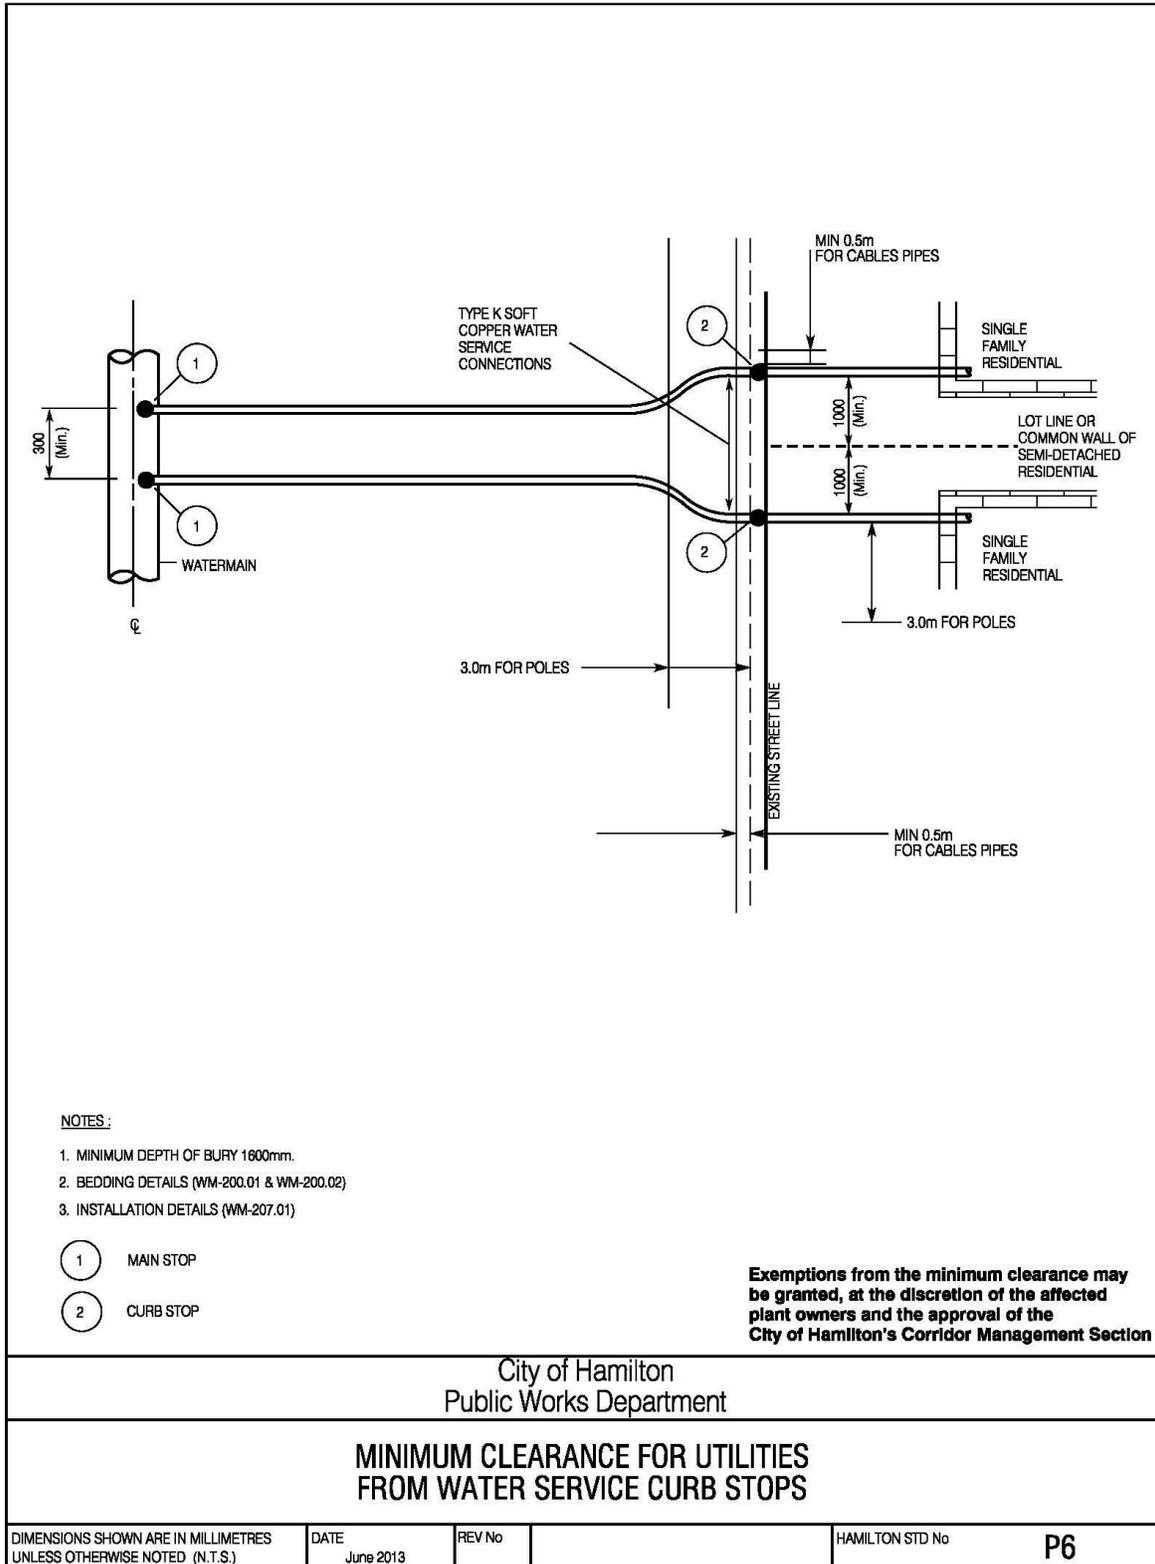

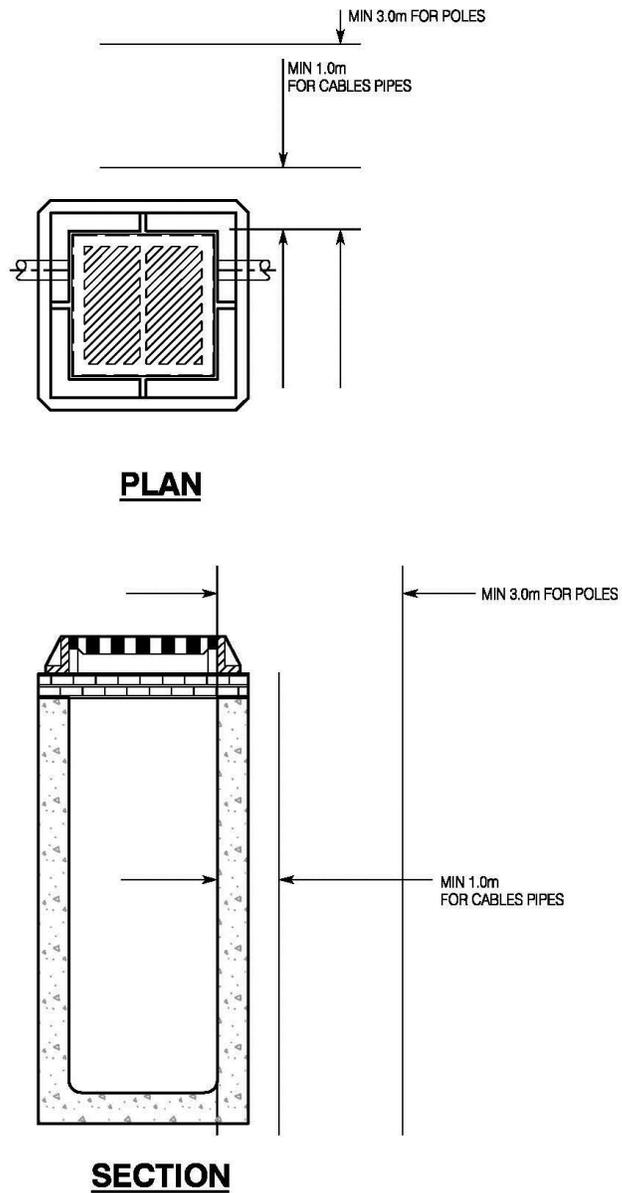


Exemptions from the minimum clearance may be granted, at the discretion of the affected plant owners and the approval of the City of Hamilton's Corridor Management Section


City of Hamilton
Public Works Department

MINIMUM CLEARANCE FOR UTILITES FROM CATCHBASINS


DIMENSIONS SHOWN ARE IN MILLIMETRES UNLESS OTHERWISE NOTED (N.T.S.)	DATE June 2013	REV No		HAMILTON STD No	P7
--	-------------------	--------	--	-----------------	-----------

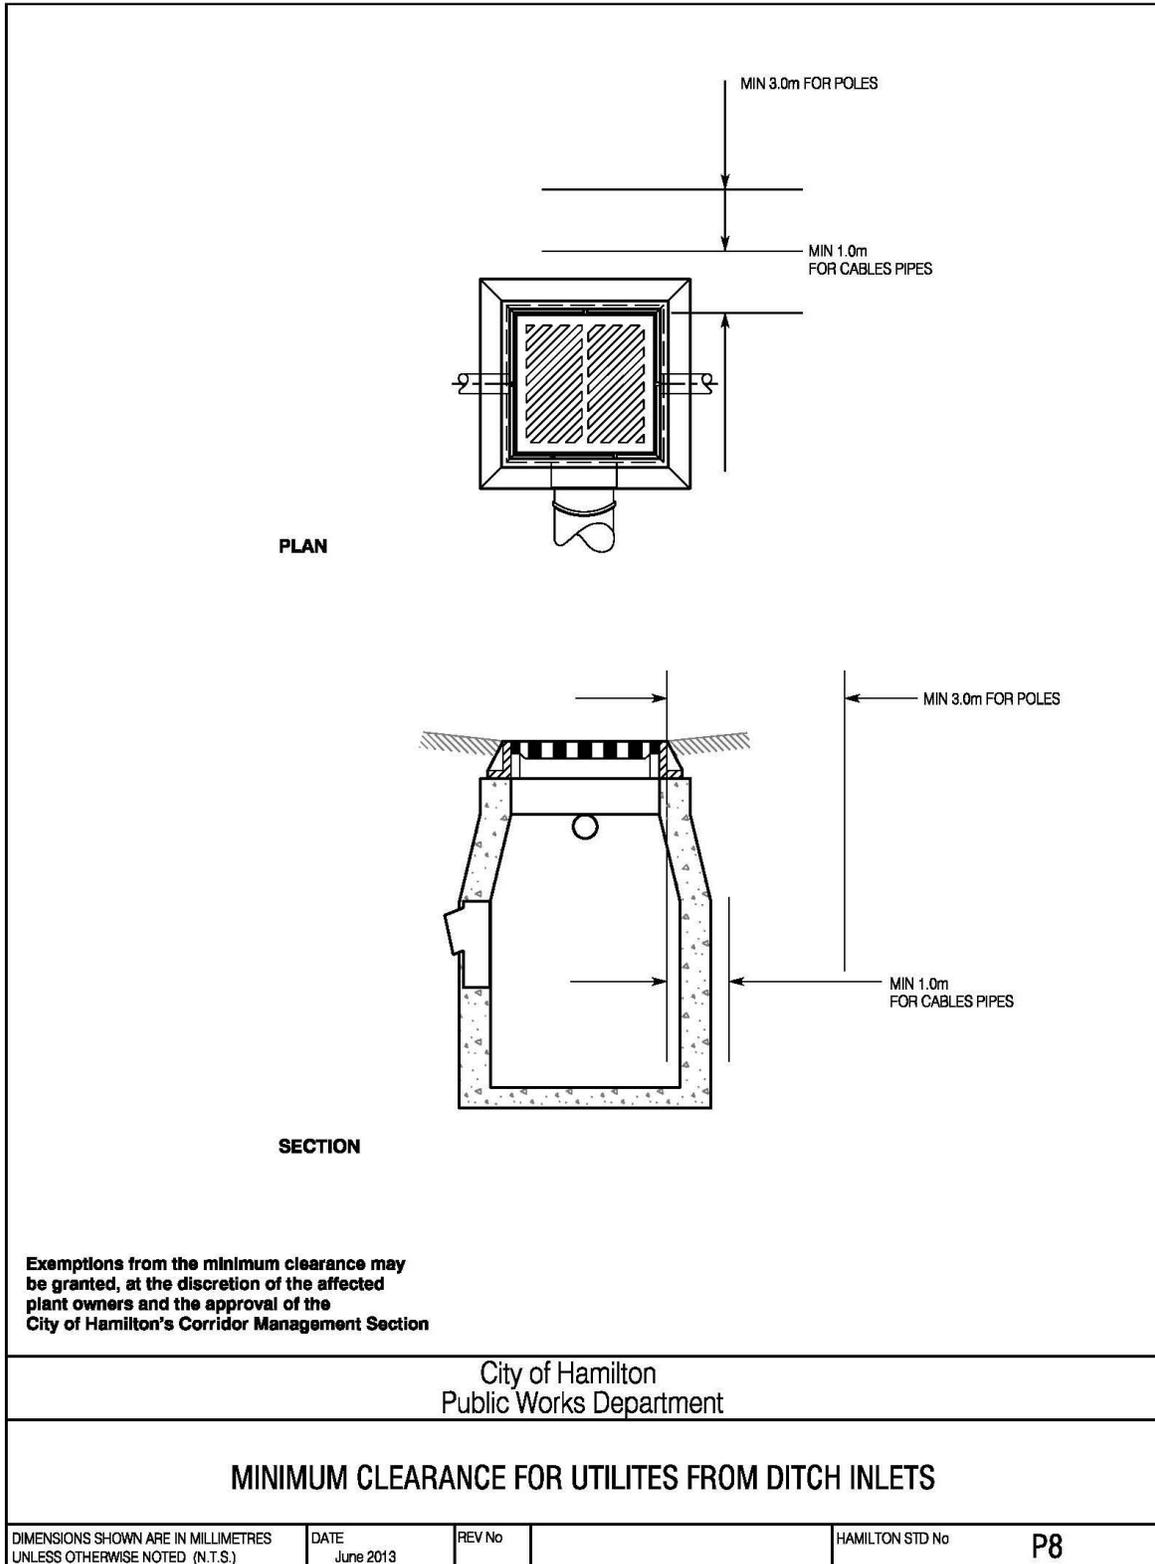

NOTE: FOR WATER OR SEWER

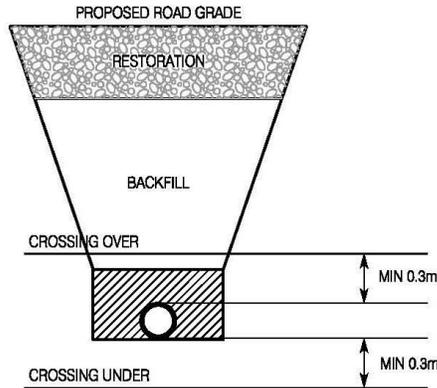

NOTE: FOR WATER OR SEWER

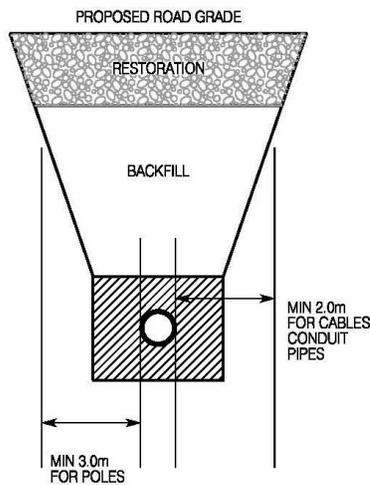

Exemptions from the minimum clearance may be granted, at the discretion of the affected plant owners and the approval of the City of Hamilton's Corridor Management Section

City of Hamilton
Public Works Department

**MINIMUM CLEARANCE FOR UTILITIES FROM WATERMAIN AND SEWERS
(VERTICLE AND HORIZONTAL)**


DIMENSIONS SHOWN ARE IN MILLIMETRES
UNLESS OTHERWISE NOTED (N.T.S.)

DATE
June 2013

REV No

HAMILTON STD No

P9

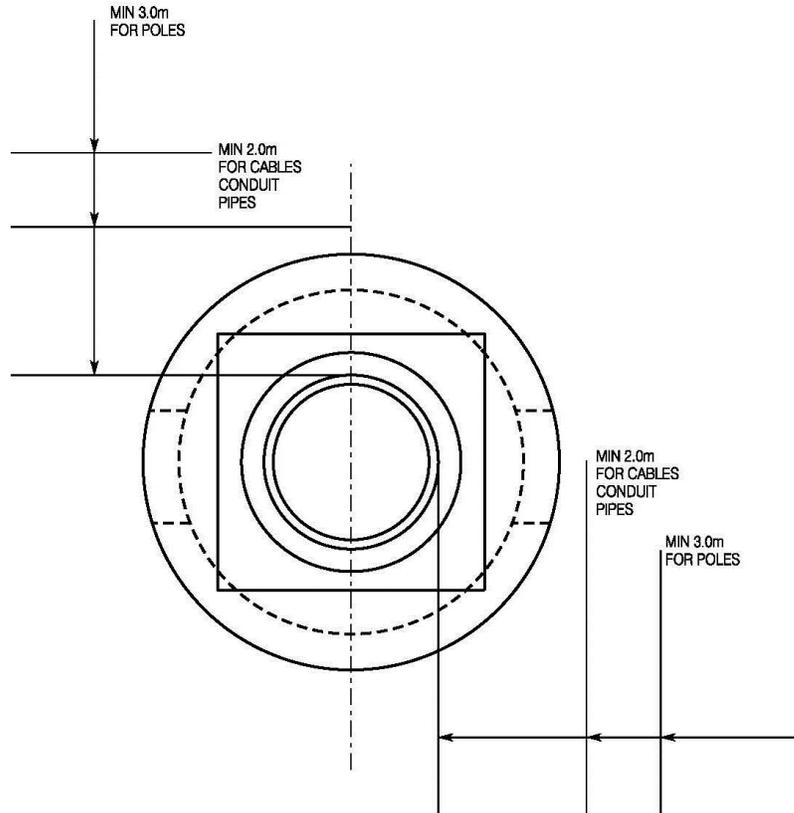



Exemptions from the minimum clearance may be granted, at the discretion of the affected plant owners and the approval of the City of Hamilton's Corridor Management Section


City of Hamilton
Public Works Department

**MINIMUM CLEARANCE FOR UTILITIES
FROM VALVE CHAMBERS/ SEWER MANHOLES/ VALVE BOXES**

DIMENSIONS SHOWN ARE IN MILLIMETRES UNLESS OTHERWISE NOTED (N.T.S.)	DATE JUNE 2013	REV No	HAMILTON STD No	P10
--	-------------------	--------	-----------------	------------

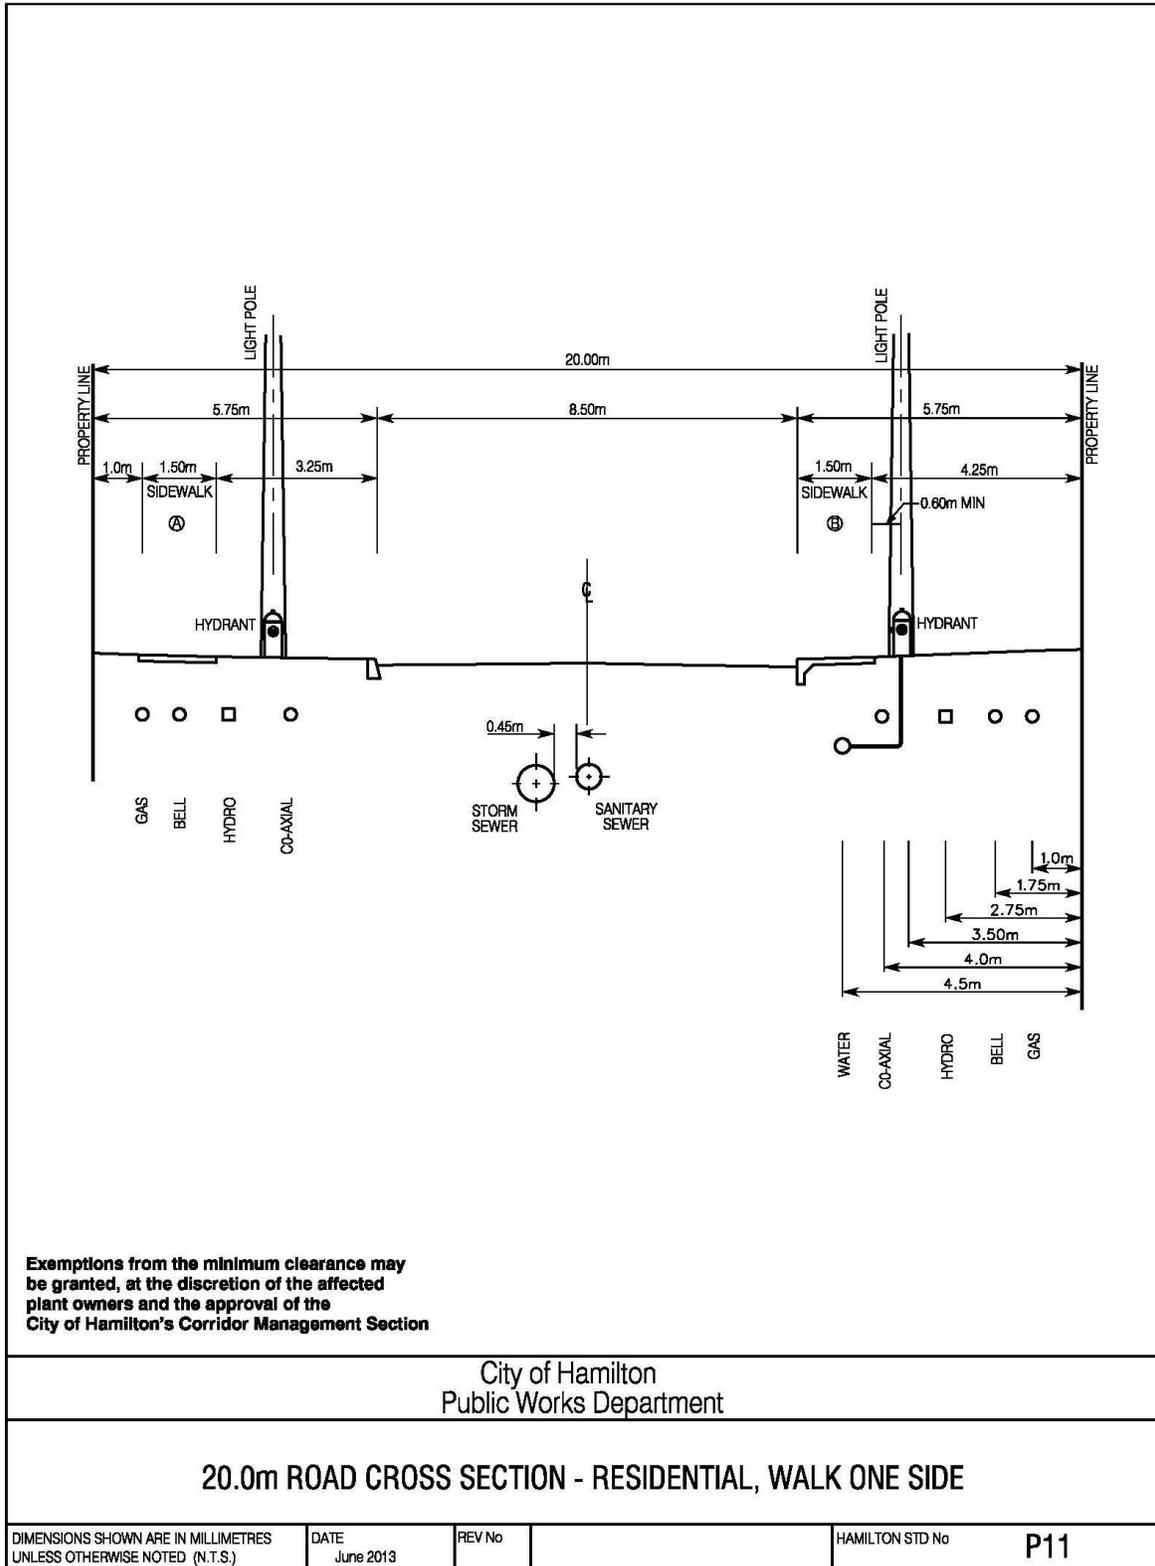

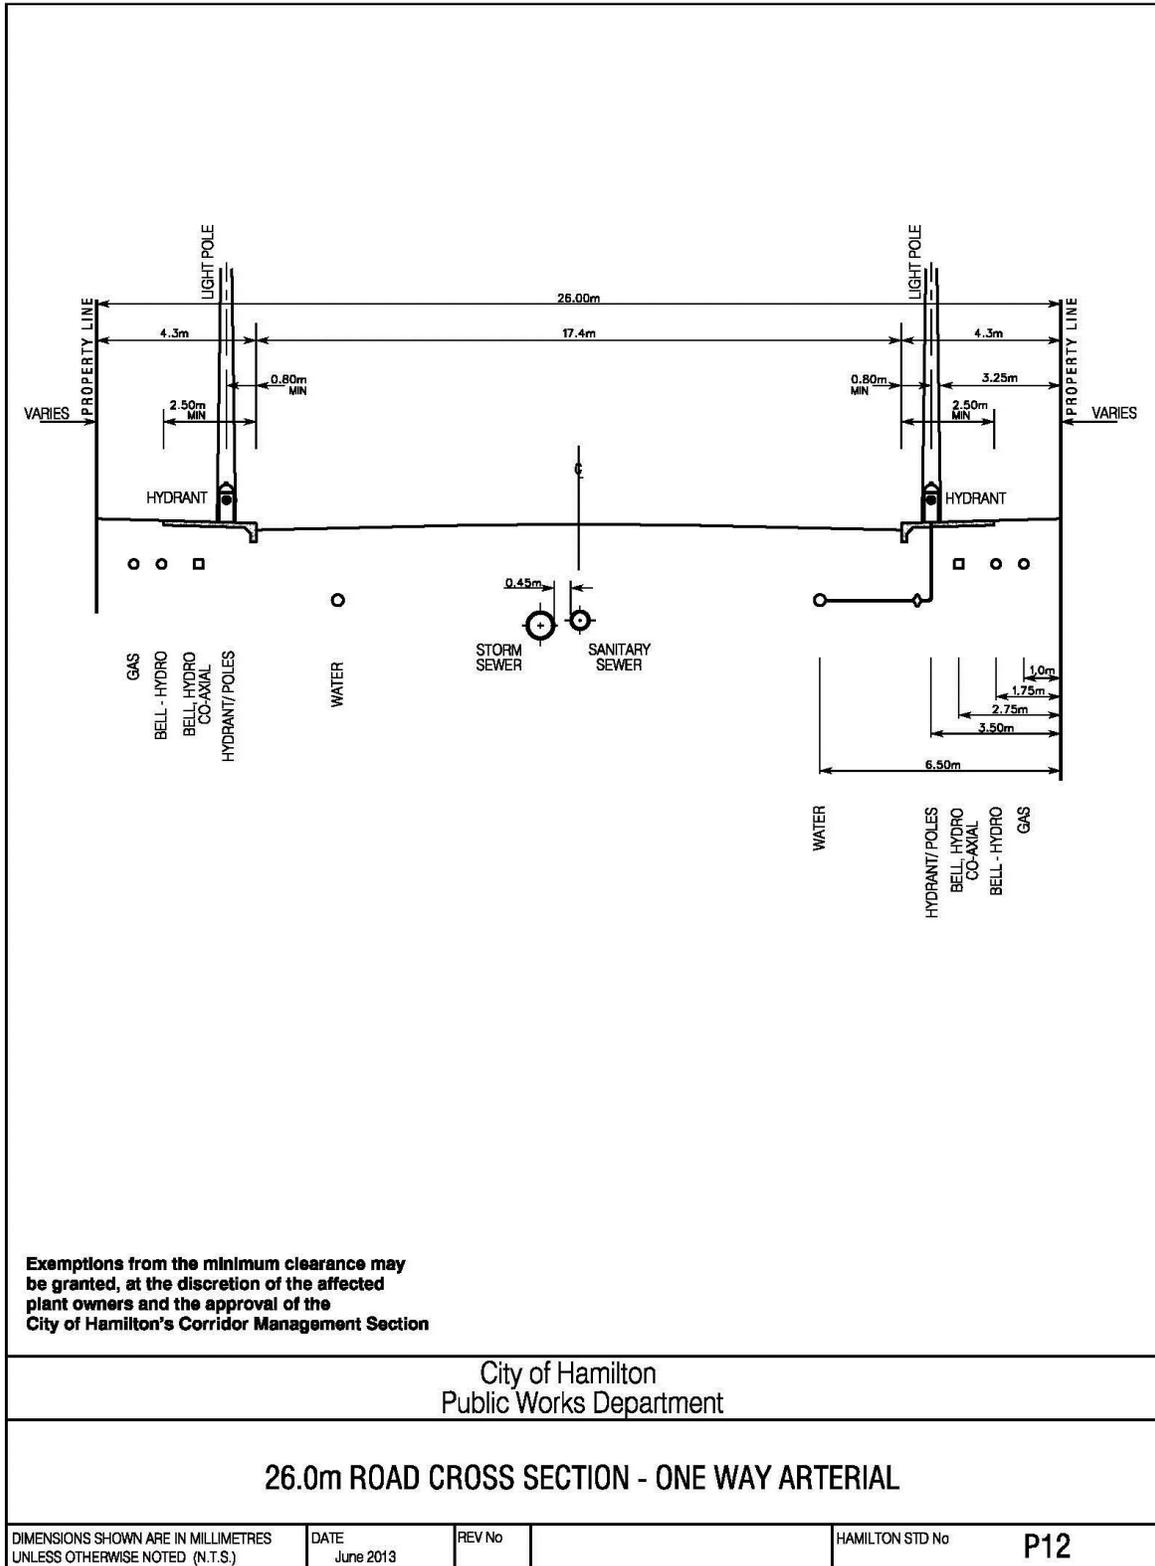

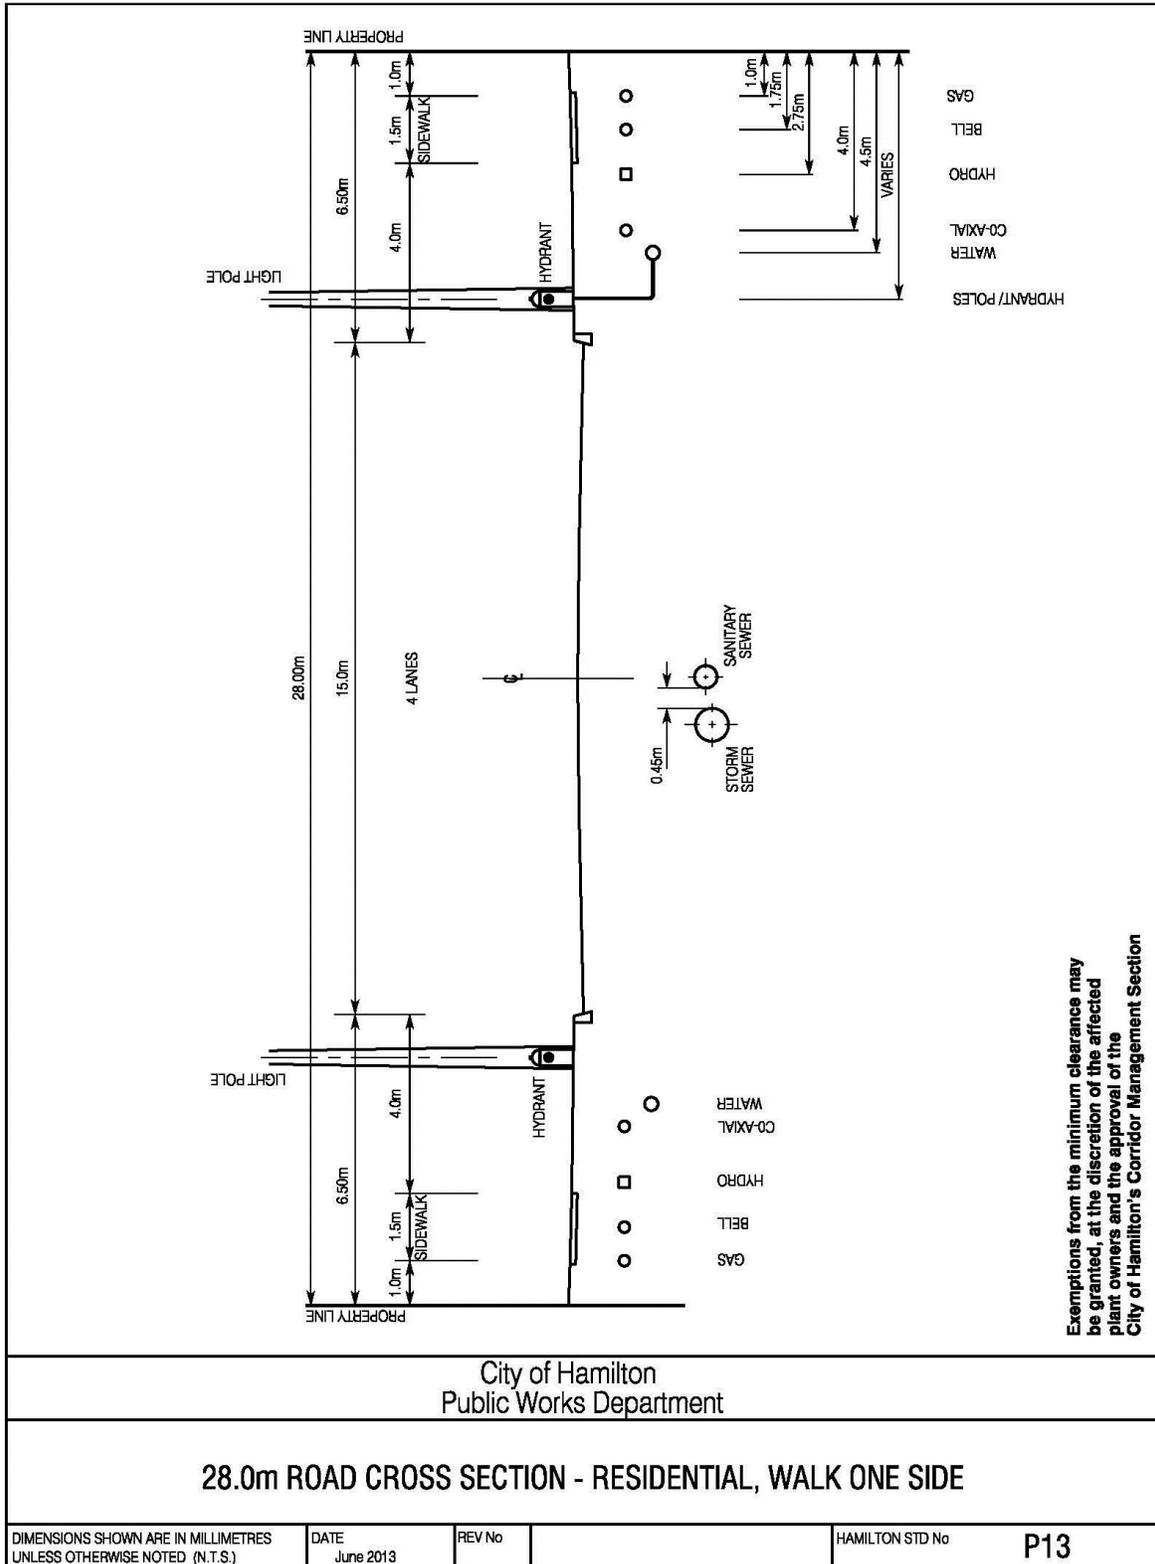

Exemptions from the minimum clearance may be granted, at the discretion of the affected plant owners and the approval of the City of Hamilton's Corridor Management Section

