



SCULPTURAL/ARTISTIC ELEMENT




PEDESTRIAN FIRST DESIGN

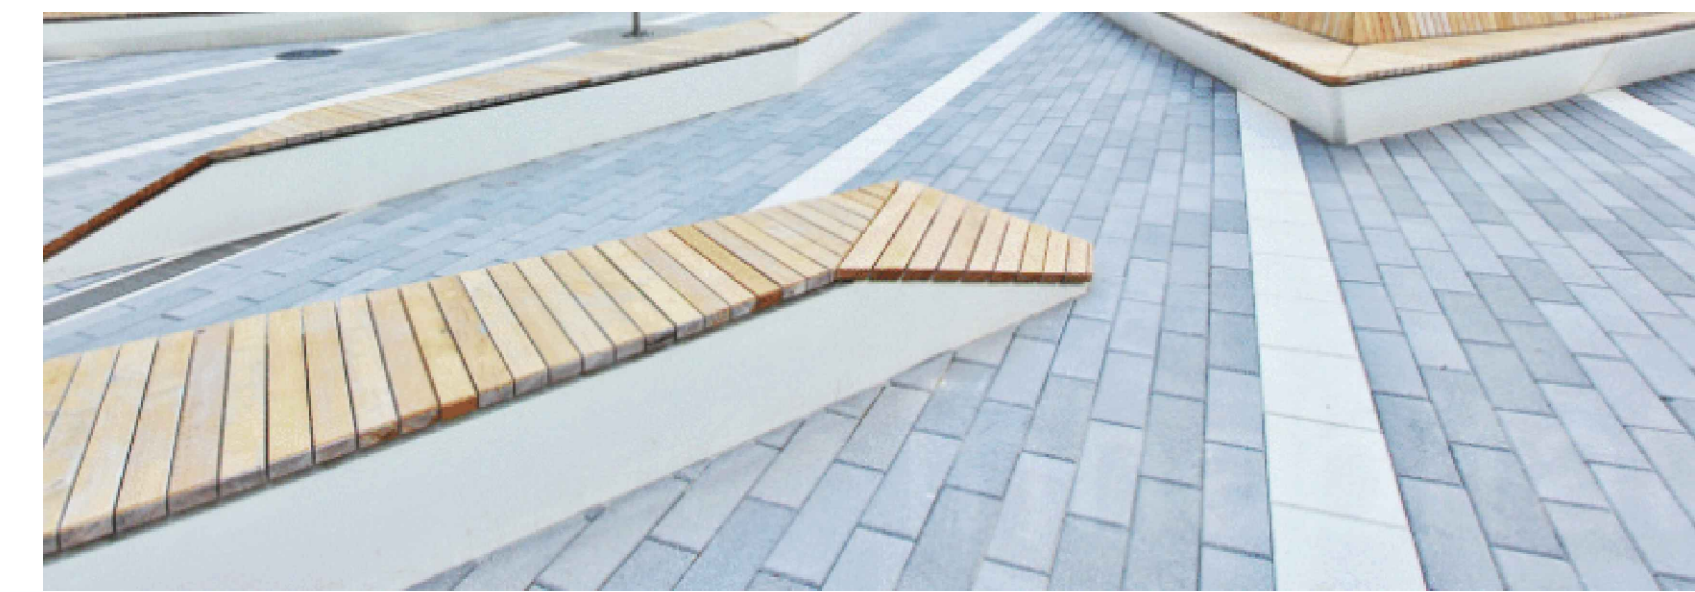


LINEAR PAVING AND ANGULAR SEATING ELEMENTS

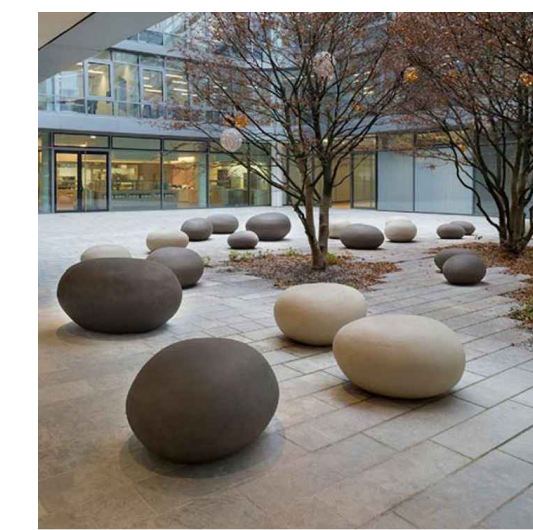


PEBBLE CONCRETE BENCHES

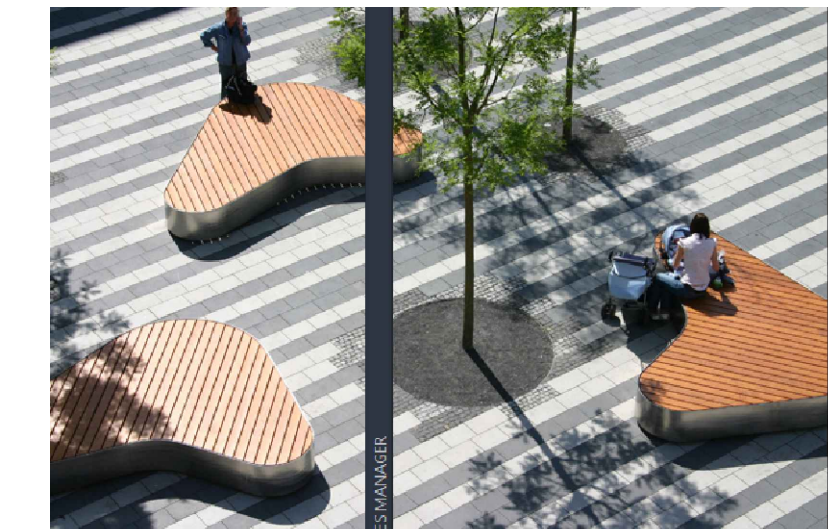

FEATURE PAVING AND SEATING

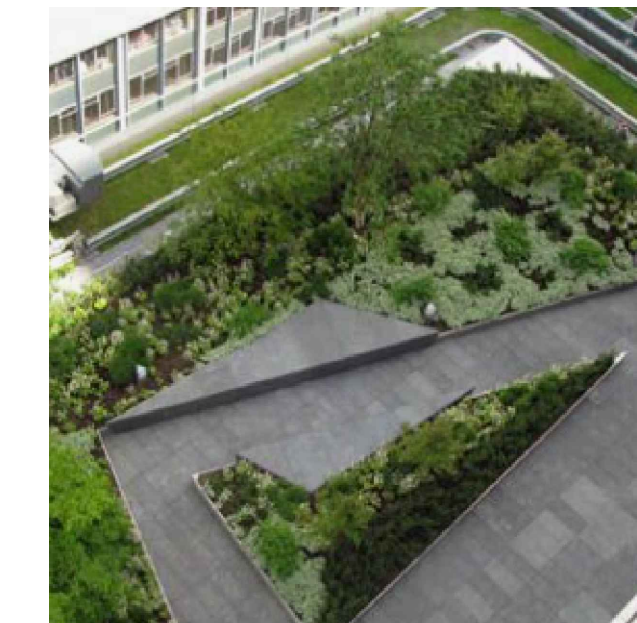

ANGULAR PLANTING TO MATCH PAVING PATTERN

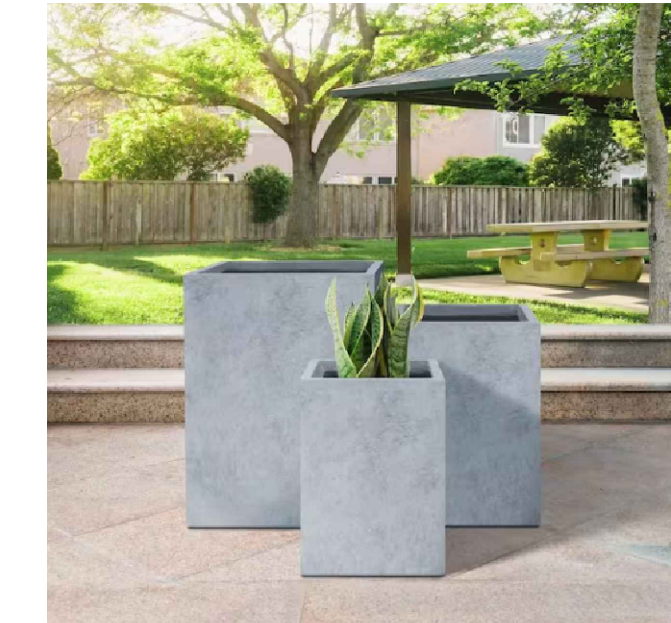


CONCRETE PLANTERS



ANGULAR PAVING PATTERN

KEY MAP - N.T.S.

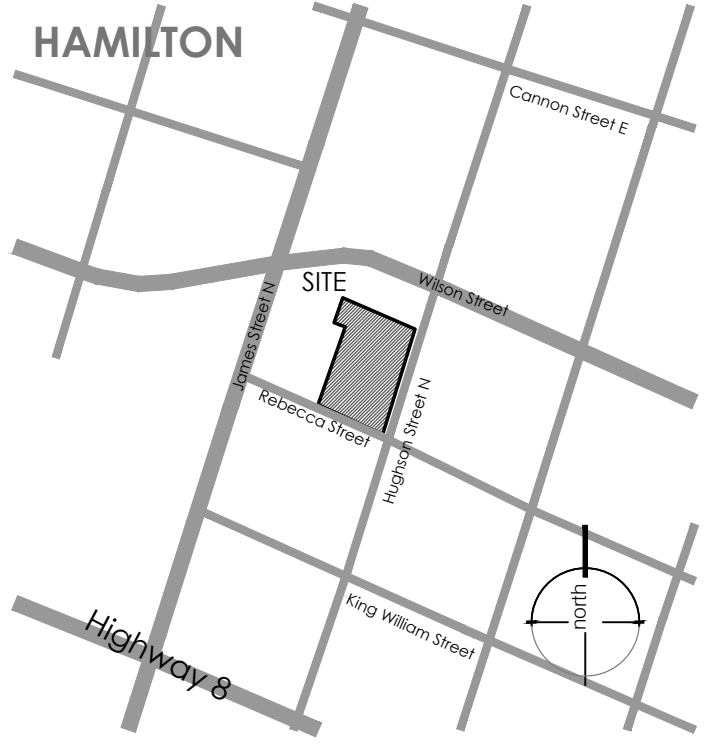

LEGEND

- property line
- ⊕ proposed specimen tree
- ⊙ proposed shrub
- ⊗ proposed perennial
- ▒ precast concrete unit pavers

NOT FOR CONSTRUCTION
ISSUED FOR REVIEW & COMMENTS ONLY

REVISIONS/ SUBMISSIONS

#	DATE	DESCRIPTION
1	2023-05-29	Issued for review

STAMP

CLIENT
Core Development Group Ltd.
MUNICIPALITY
City of Hamilton

PROJECT
73 Hughson Street North

MUNICIPAL FILE NUMBER


SHEET
Landscape
Concept Plan

L-01

adesso design inc.
landscape architecture



69 John Street South, Suite 250
Hamilton, ON L8N 2B9
t. 905.526.8876
www.adessodesigninc.ca

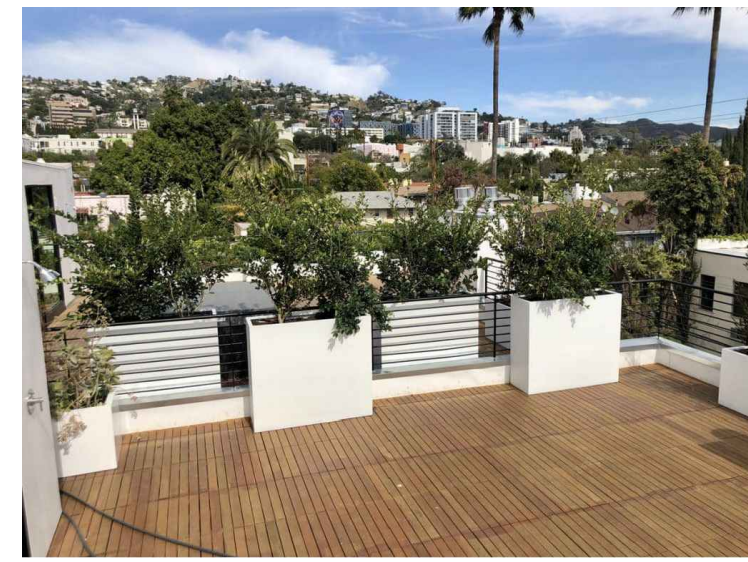


TALL RECTANGULAR PLANTER BOXES




METAL WIND SCREEN WITH PLANTER BOXES



METAL PLANTER BOX WITH DECIDUOUS TREE

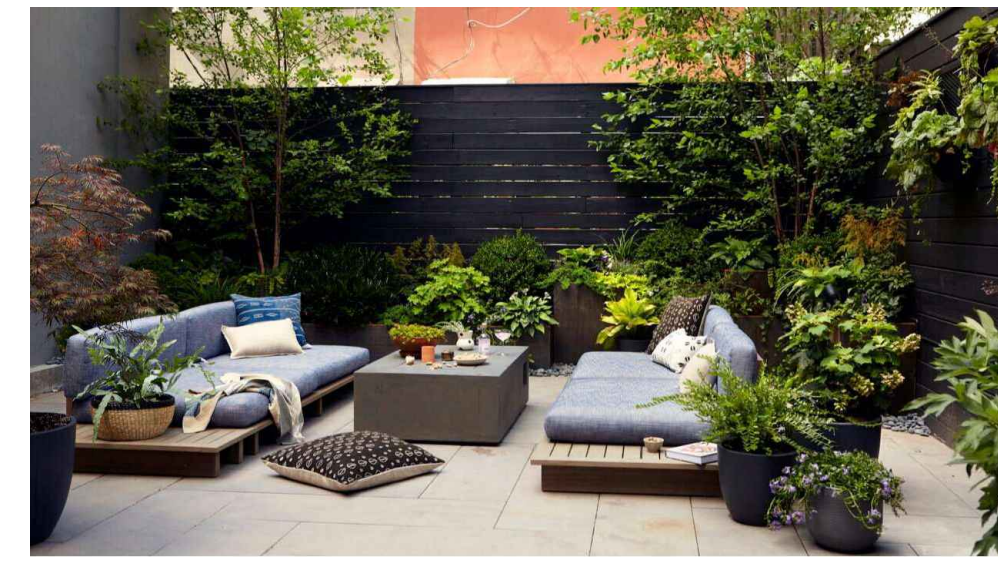

LOUNGE FURNITURE AND PRIVACY SCREEN

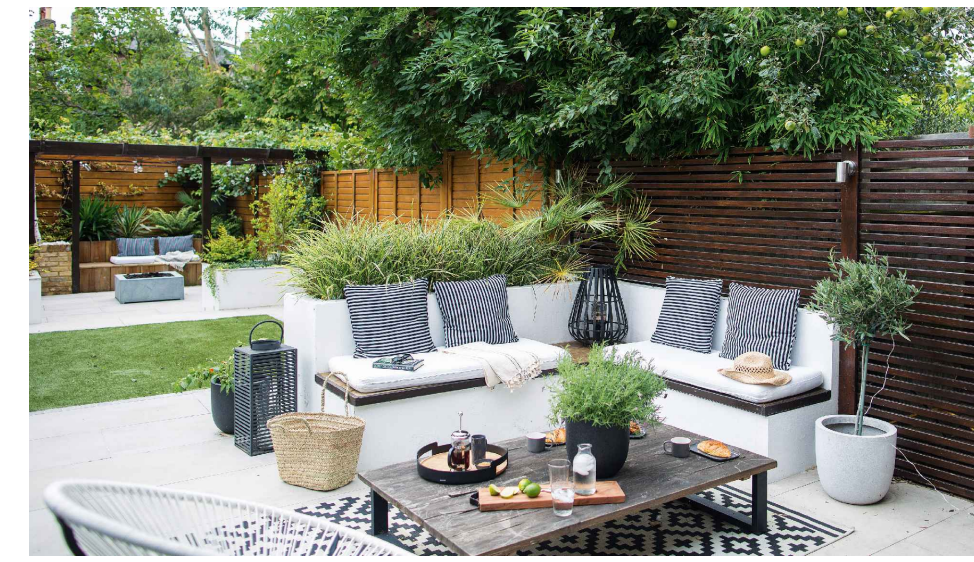


PRIVATE LOUNGE SPACE






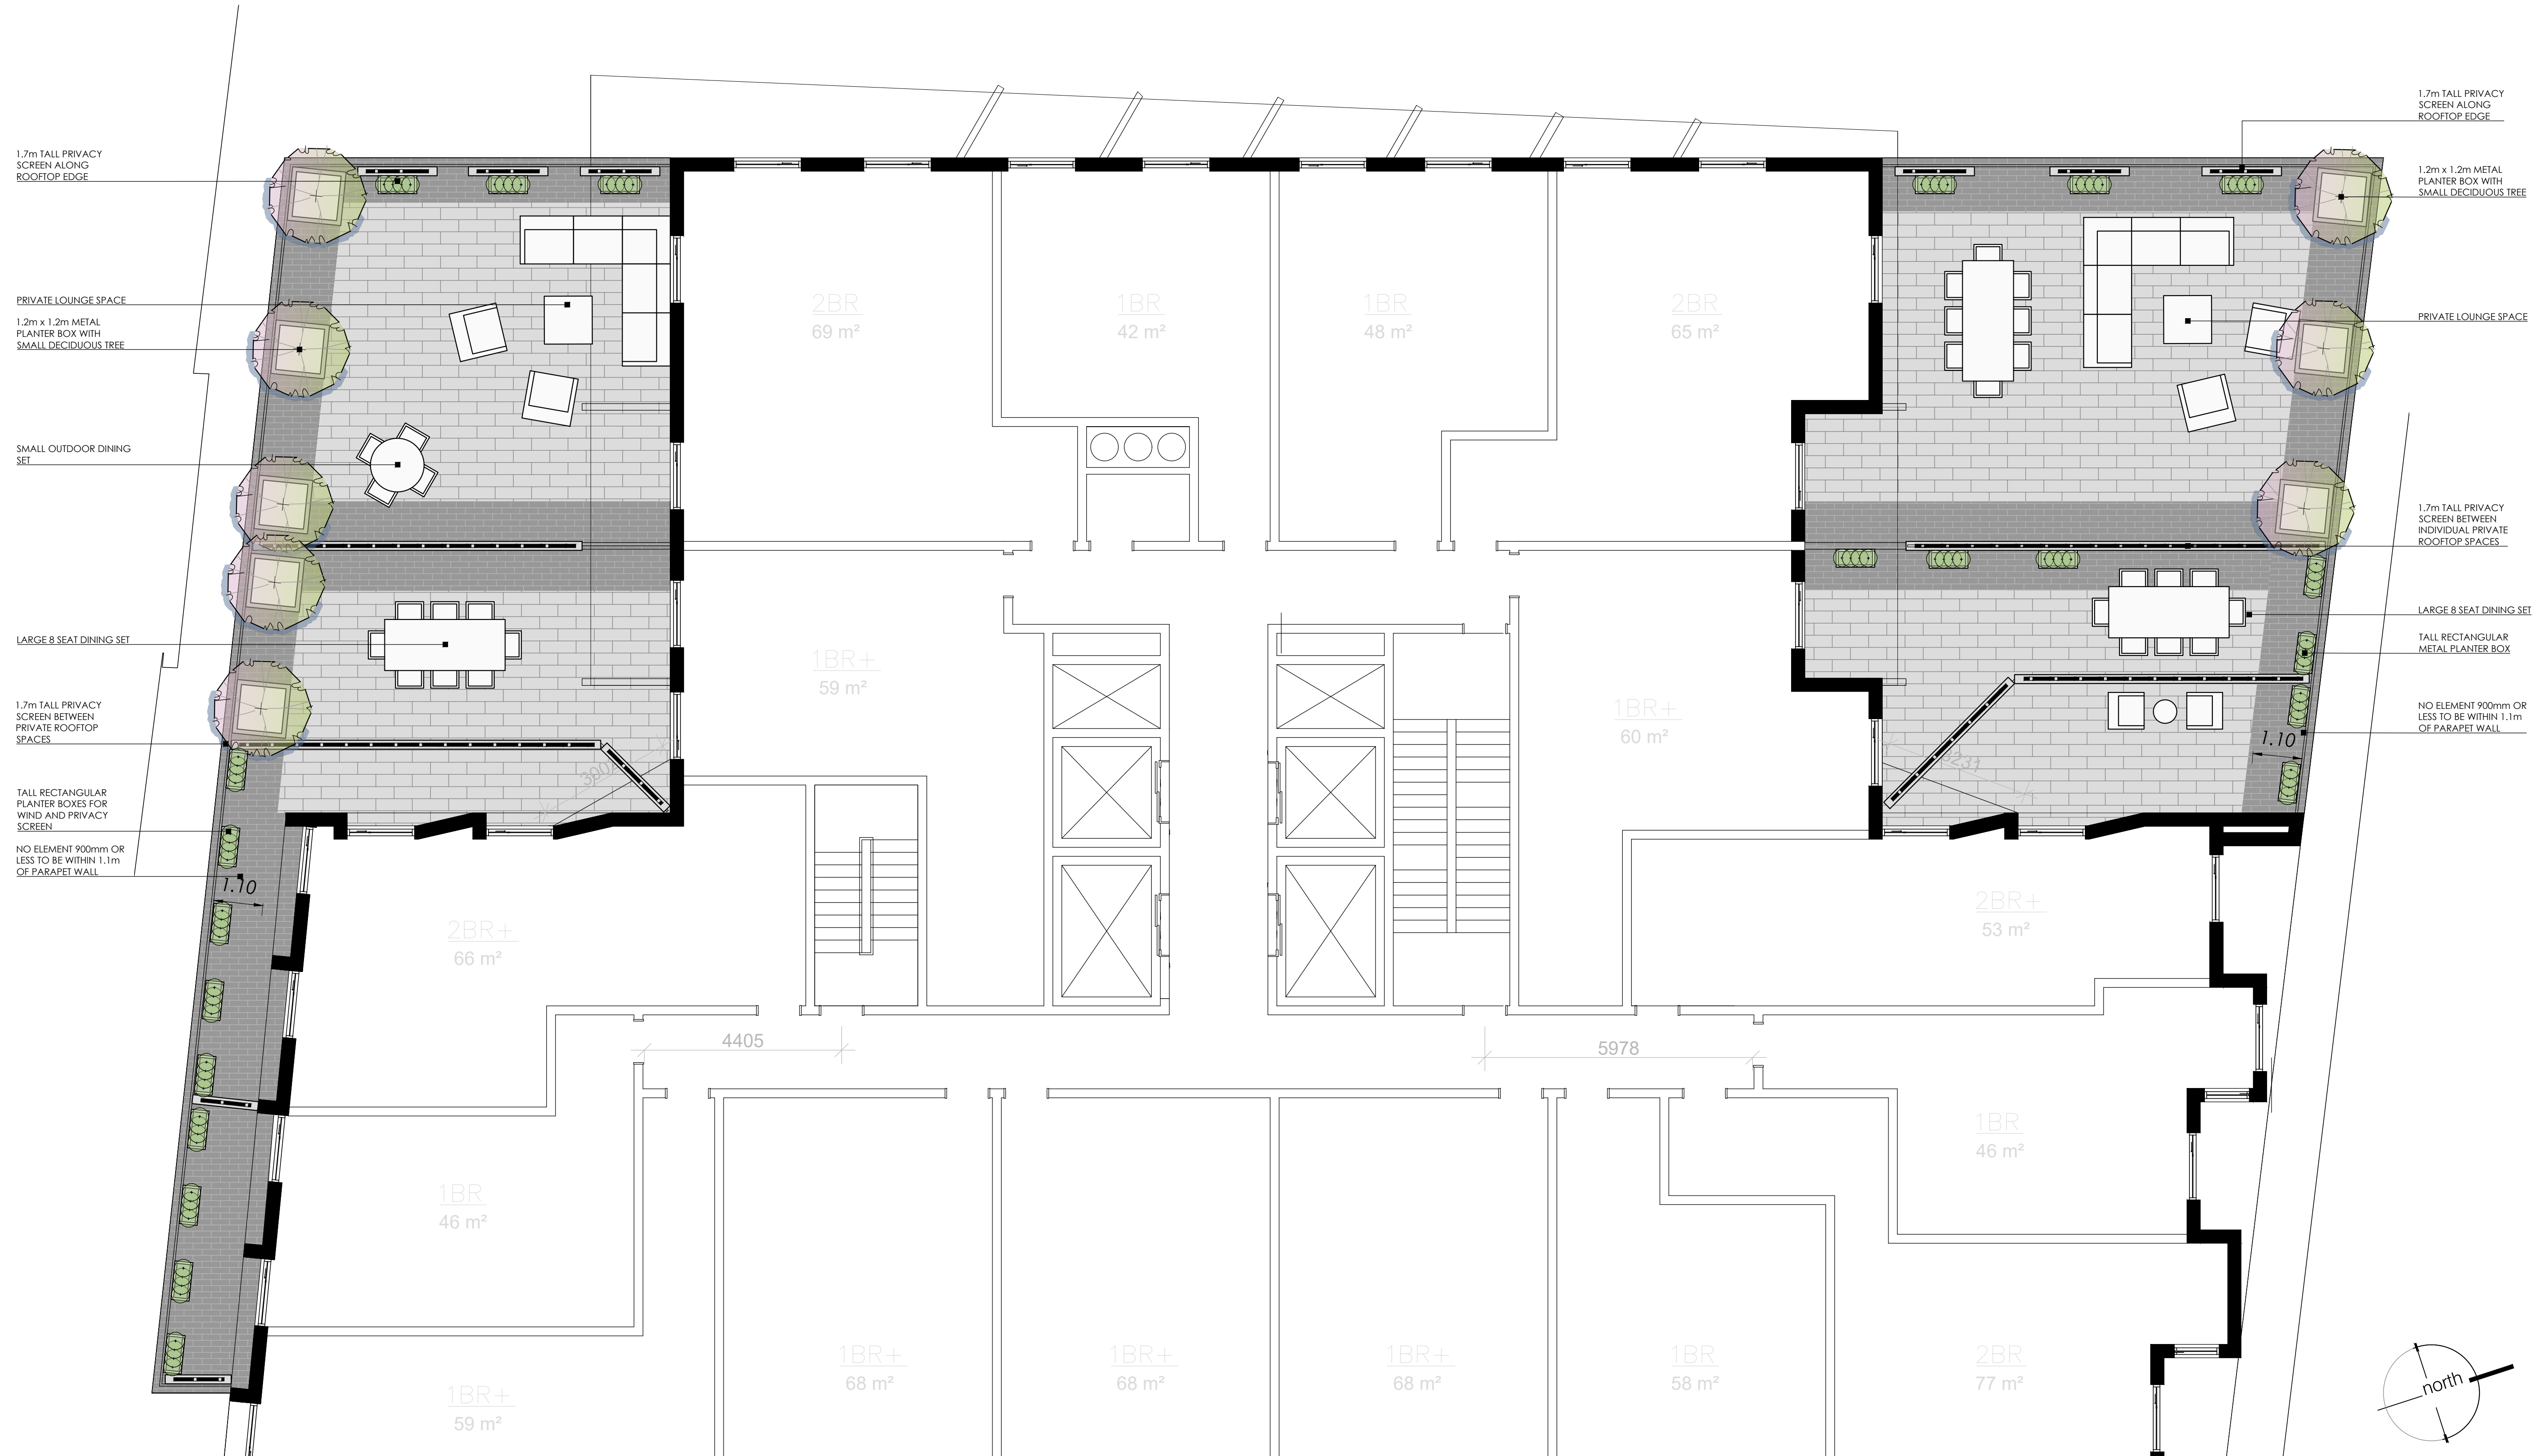
ROOFTOP LOUNGE SPACE WITH PLANTER BOXES ALONG EDGE

KEY MAP - N.T.S.

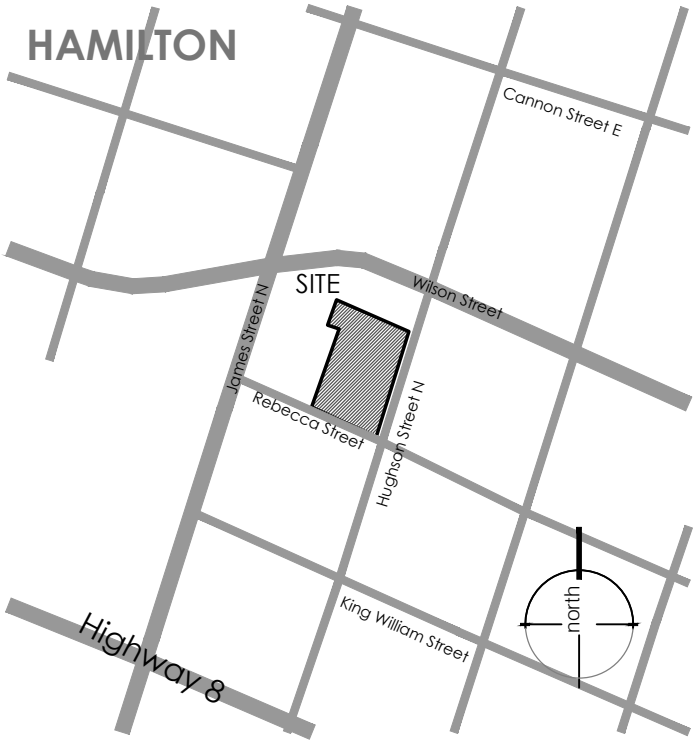

LEGEND

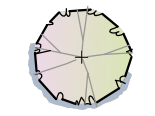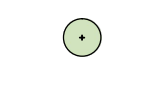-  proposed ornamental deciduous tree
-  proposed shrub
-  precast concrete unit pavers



NOT FOR CONSTRUCTION
ISSUED FOR REVIEW & COMMENTS ONLY

#	DATE	DESCRIPTION
1	2023-05-29	Issued for review

STAMP

CLIENT
Core Development Group Ltd.
MUNICIPALITY
City of Hamilton

PROJECT
73 Hughson Street North


MUNICIPAL FILE NUMBER

SHEET
Landscape Plan

L-3


adesso design inc.
landscape architecture

69 John Street South, Suite 250
Hamilton, ON L8N 2B9
t. 905.526.8876
www.adesodesigninc.ca

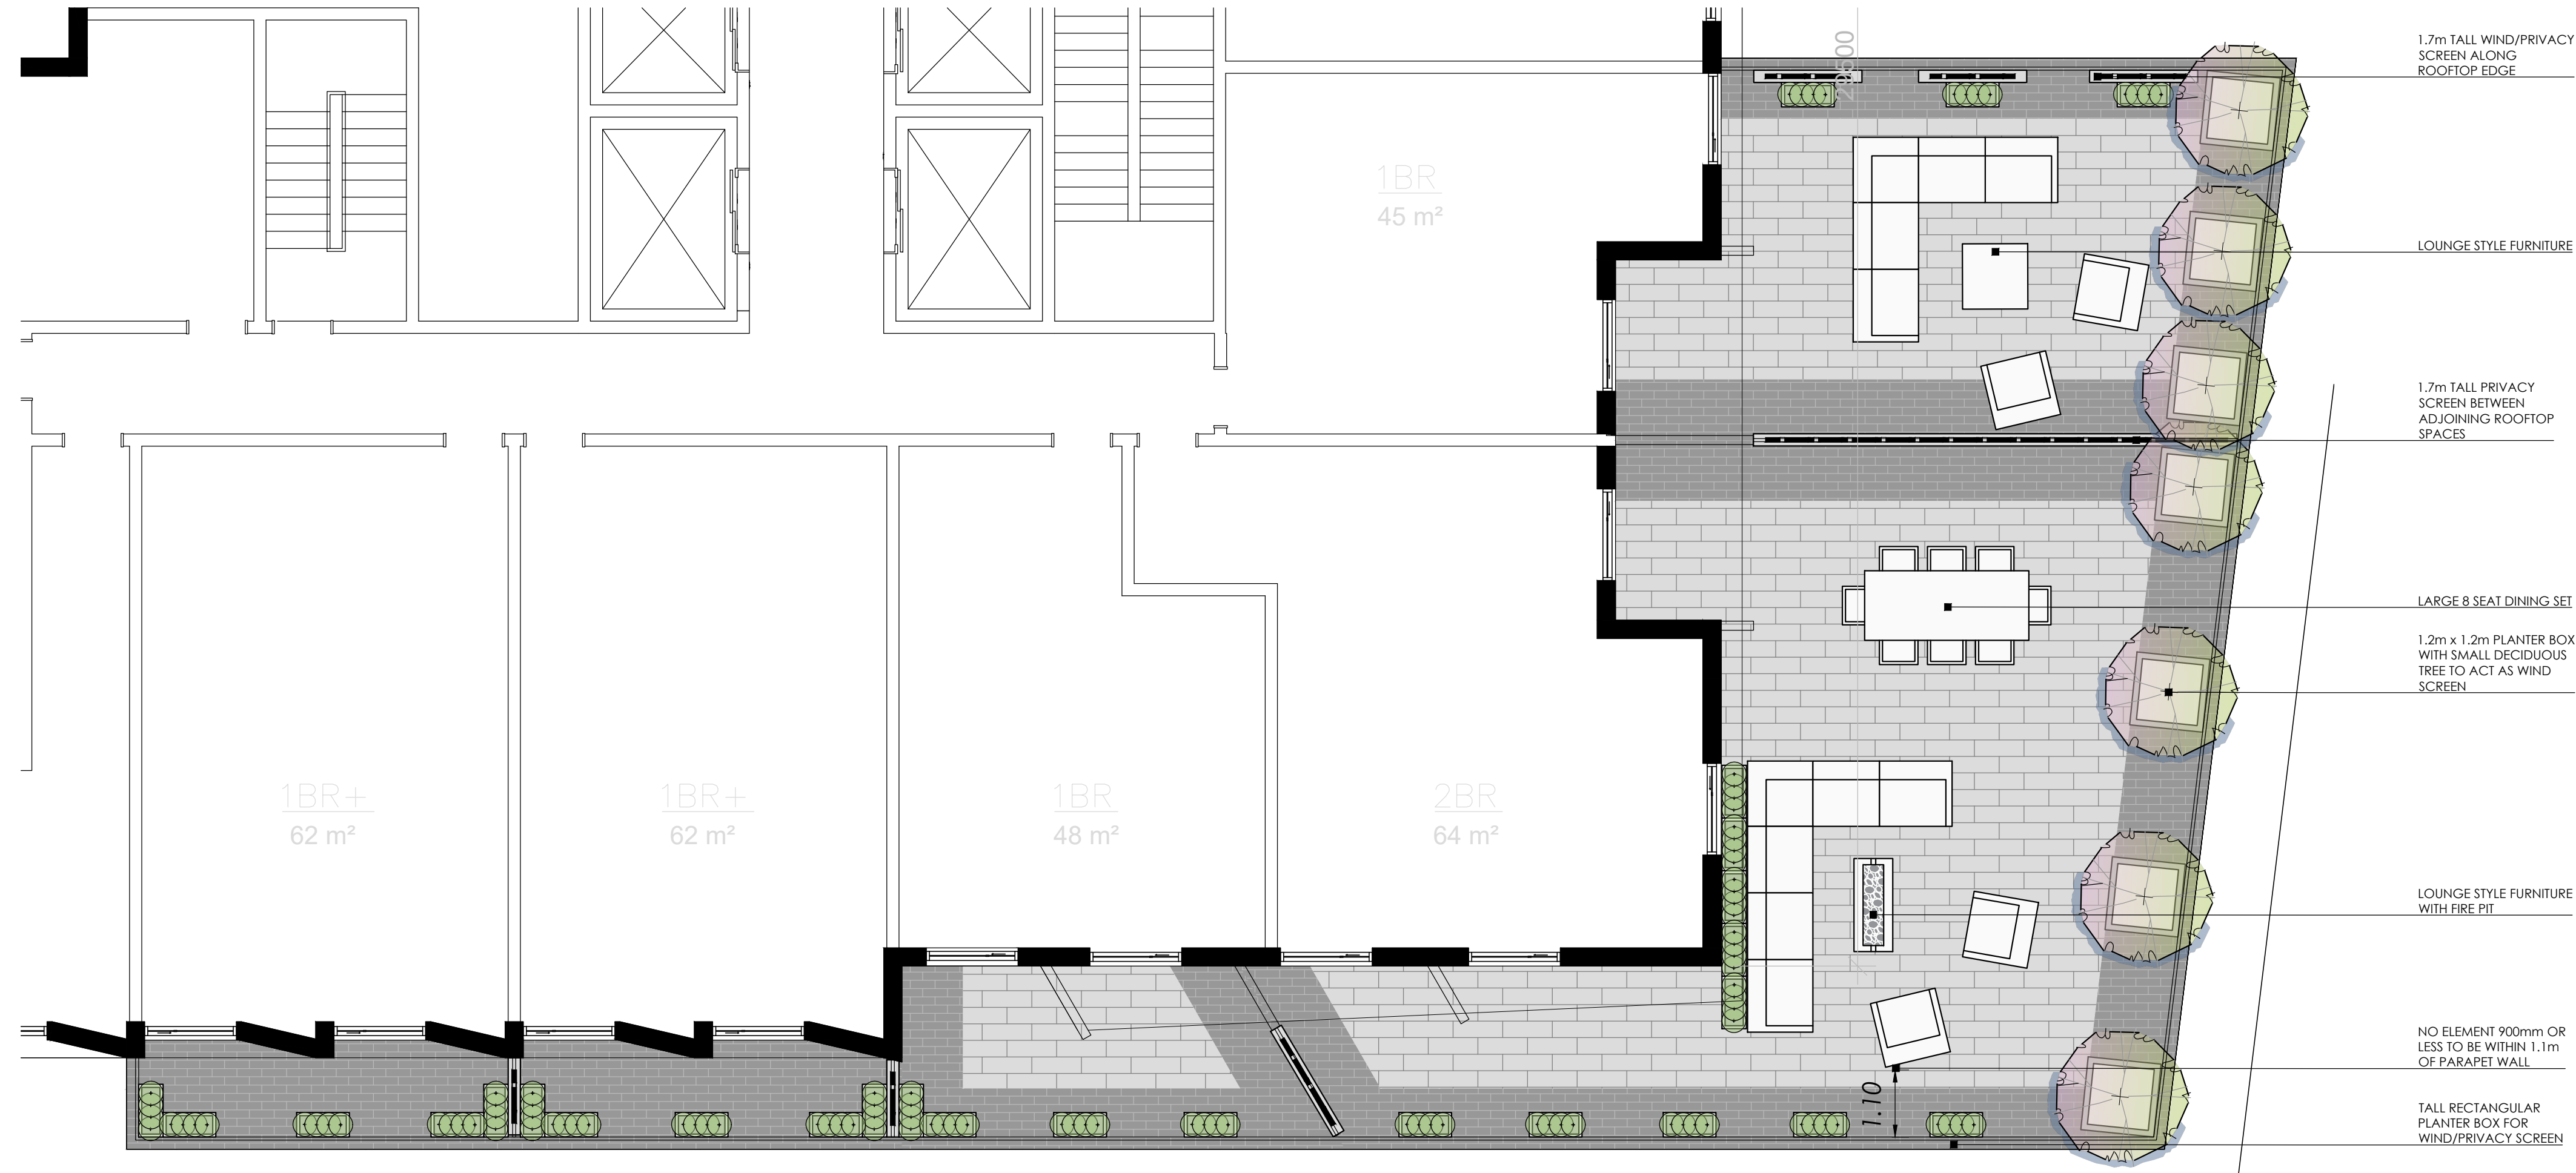


LEVEL 7 ROOFTOP

SCALE 1:75

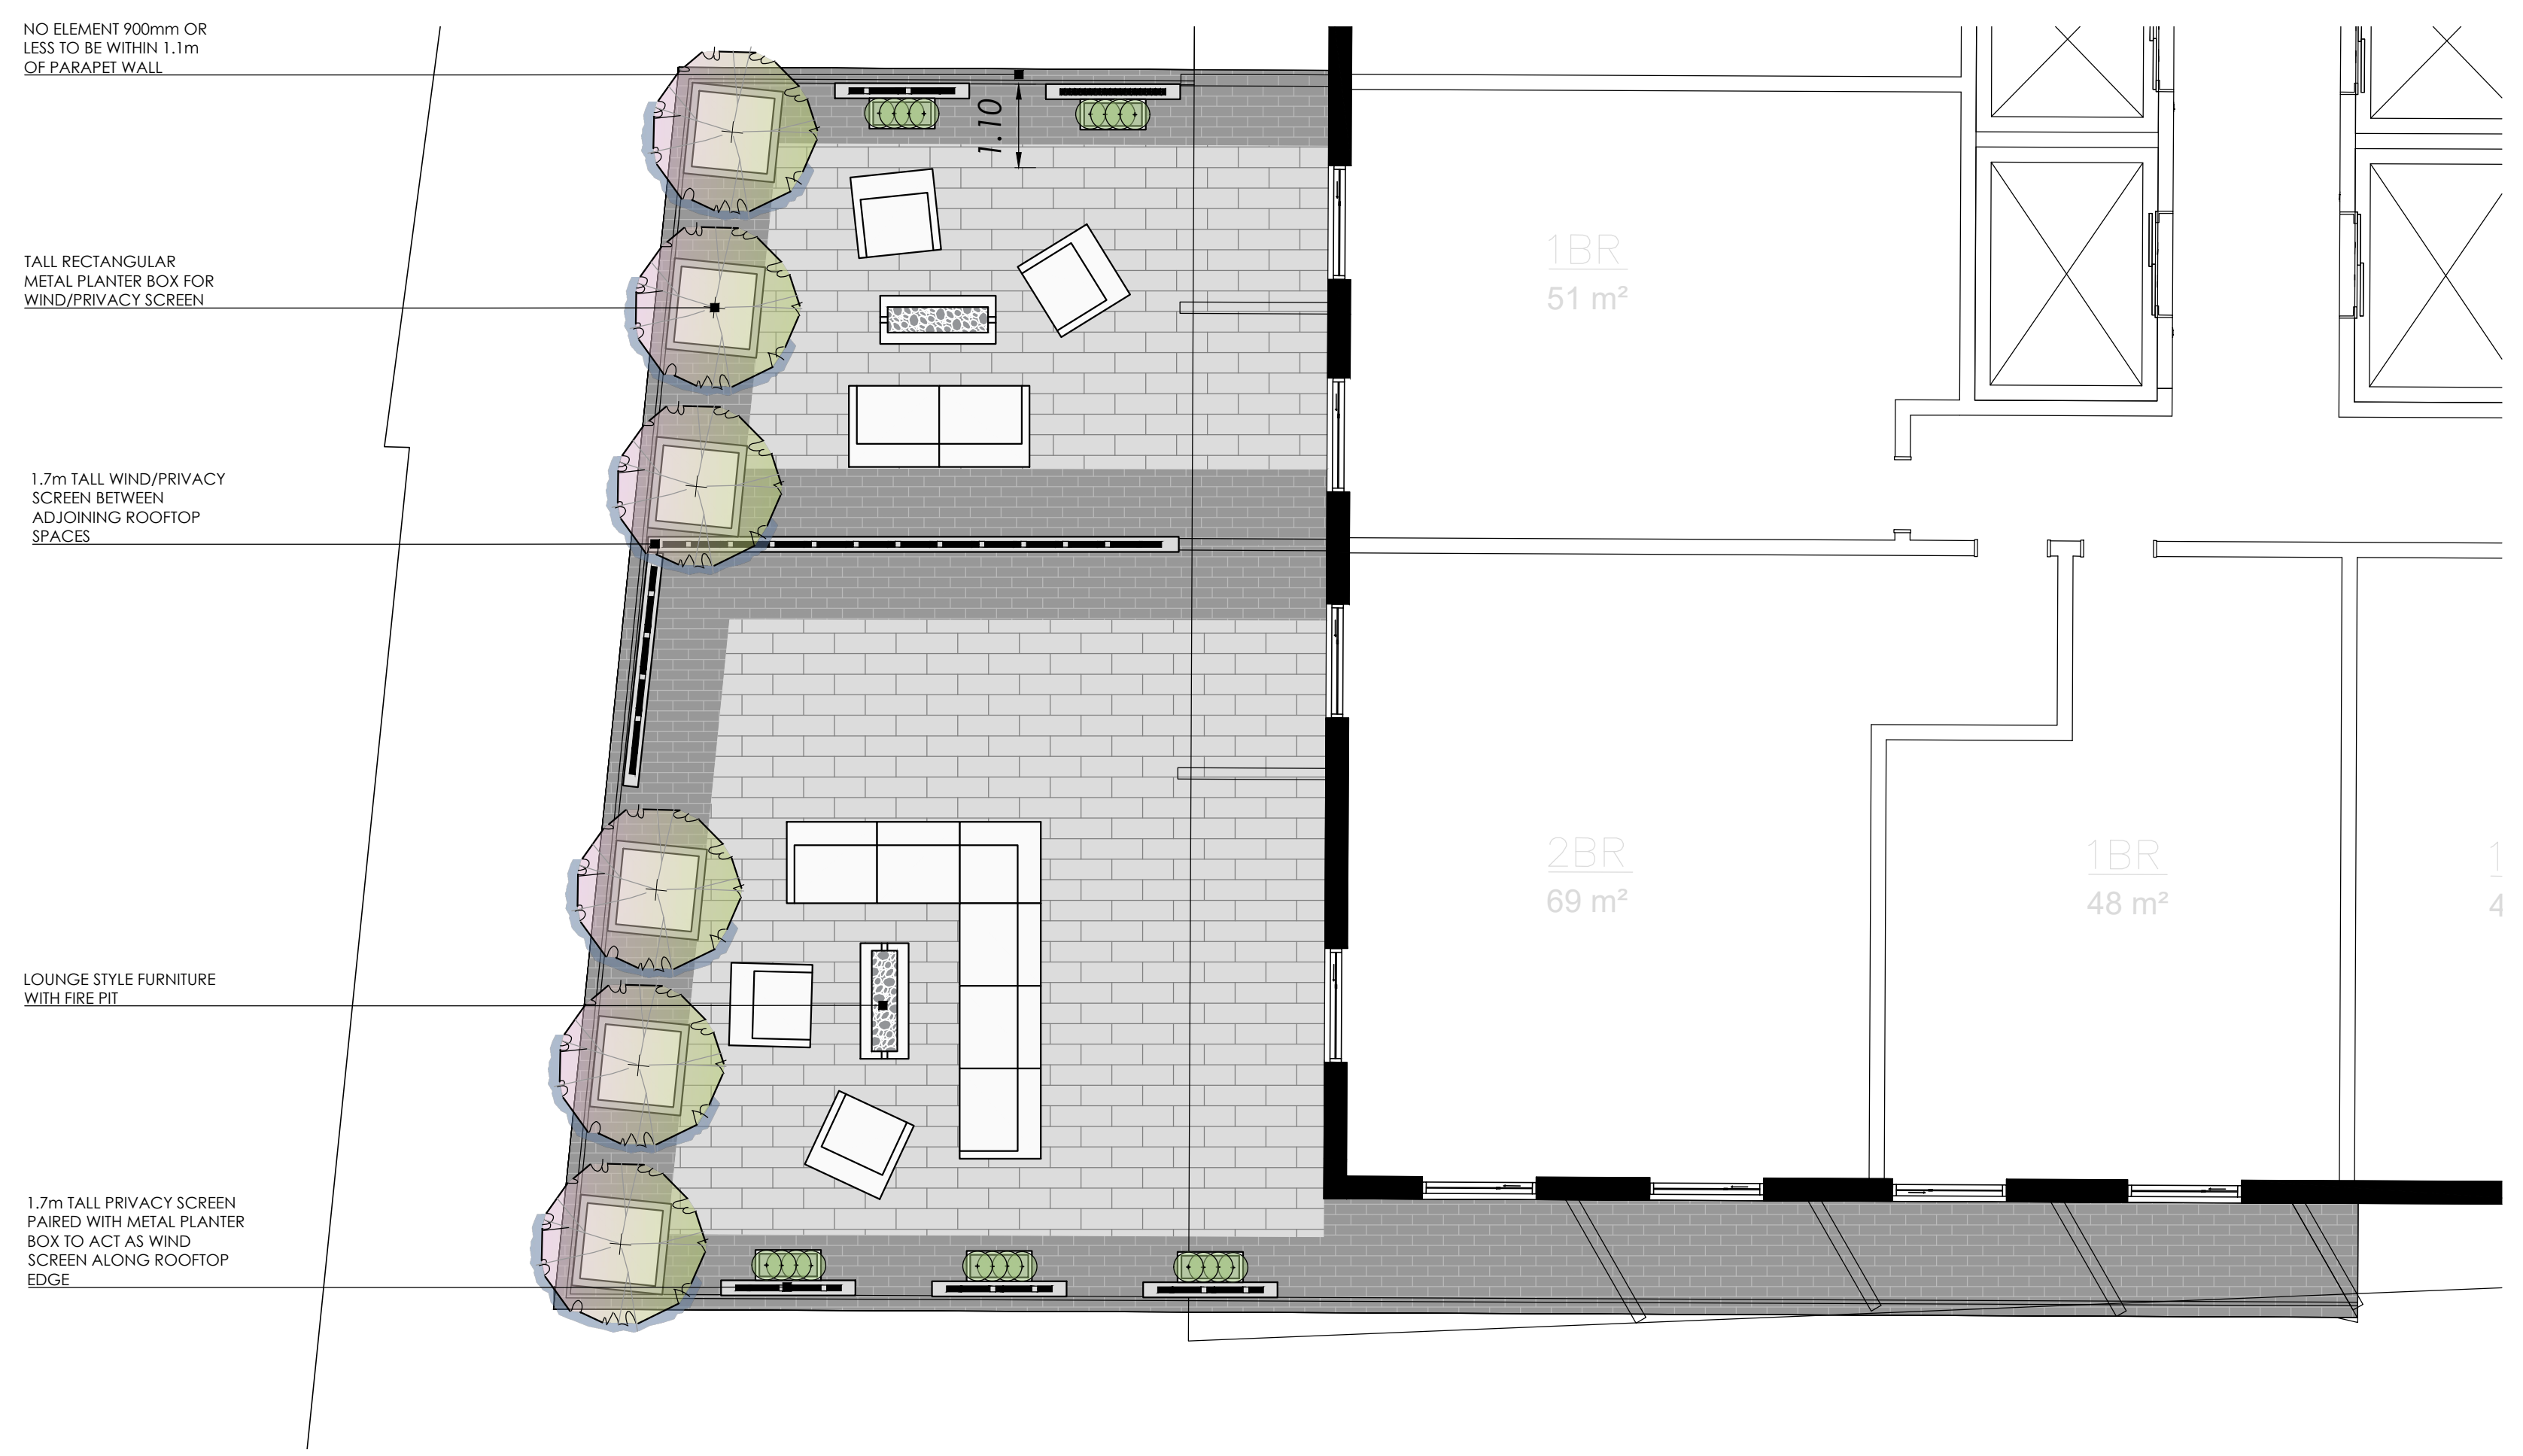

LEVEL 13 ROOFTOP

SCALE 1:75

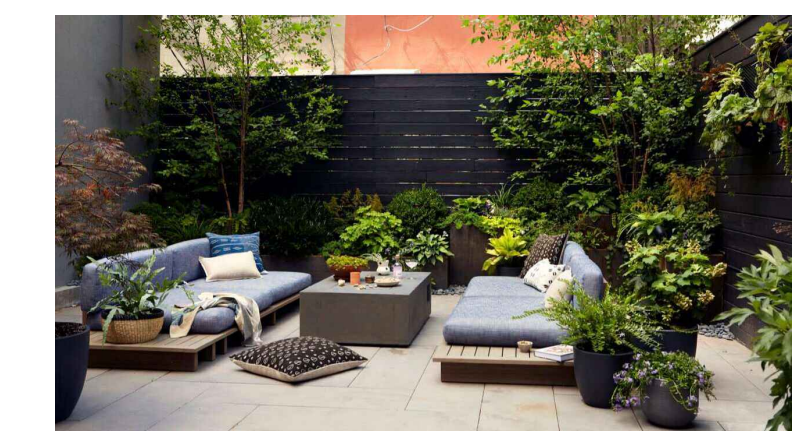

LOUNGE FURNITURE AND PRIVACY SCREEN




METAL WIND SCREEN WITH PLANTER BOXES



METAL PLANTER BOX WITH DECIDUOUS TREE





PRIVATE LOUNGE SPACE

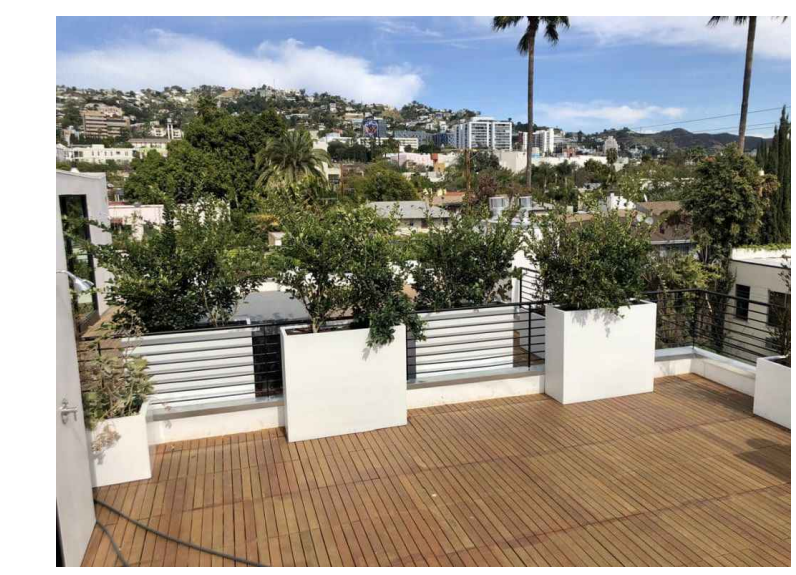

TALL RECTANGULAR PLANTER BOXES



ROOFTOP LOUNGE SPACE WITH PLANTER BOXES ALONG EDGE

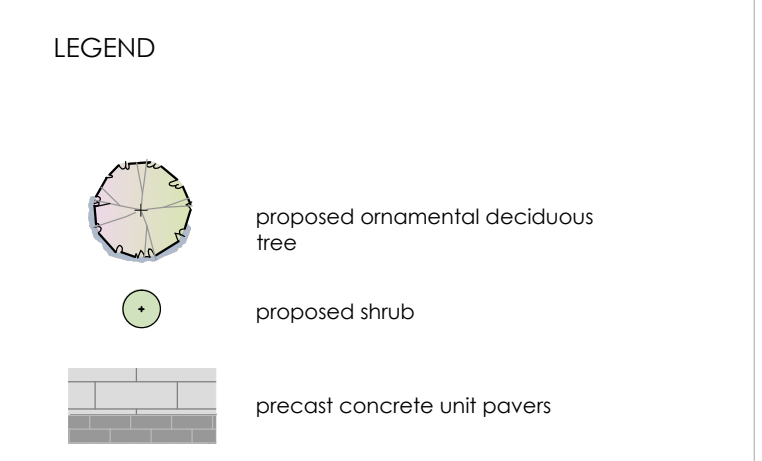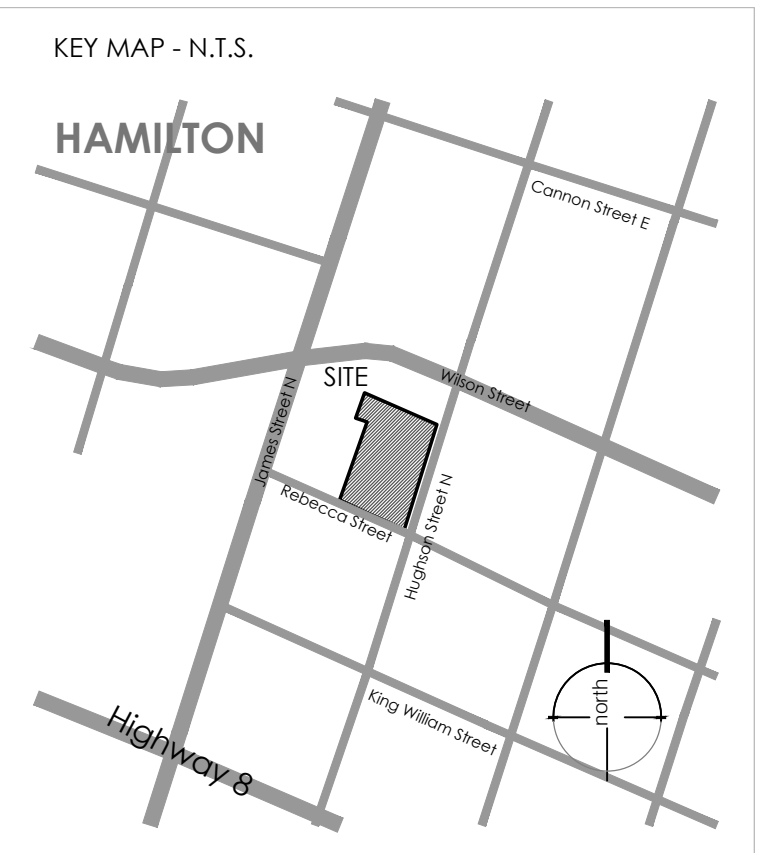

NOT FOR CONSTRUCTION
ISSUED FOR REVIEW & COMMENTS ONLY

#	DATE	DESCRIPTION
1	2023-05-29	Issued for review

STAMP

CLIENT
Core Development Group Ltd.
MUNICIPALITY
City of Hamilton

PROJECT
73 Hughson Street North


MUNICIPAL FILE NUMBER

SHEET
Landscape Plan

L-3

adesso design inc.
landscape architecture


69 John Street South, Suite 250
Hamilton, ON L8N 2B9
t. 905.526.8876
www.adessodesigninc.ca

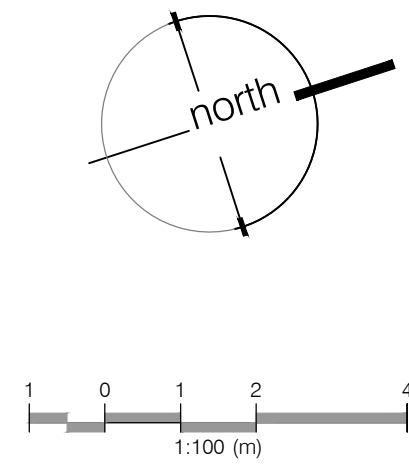

1.2m METAL CUBE PLANTER BOXES




TRELLIS STRUCTURE, CONTRASTING PAVER COLOURS, PLANTING BEDS WITH ORNAMENTAL GRASS/PERENNIALS

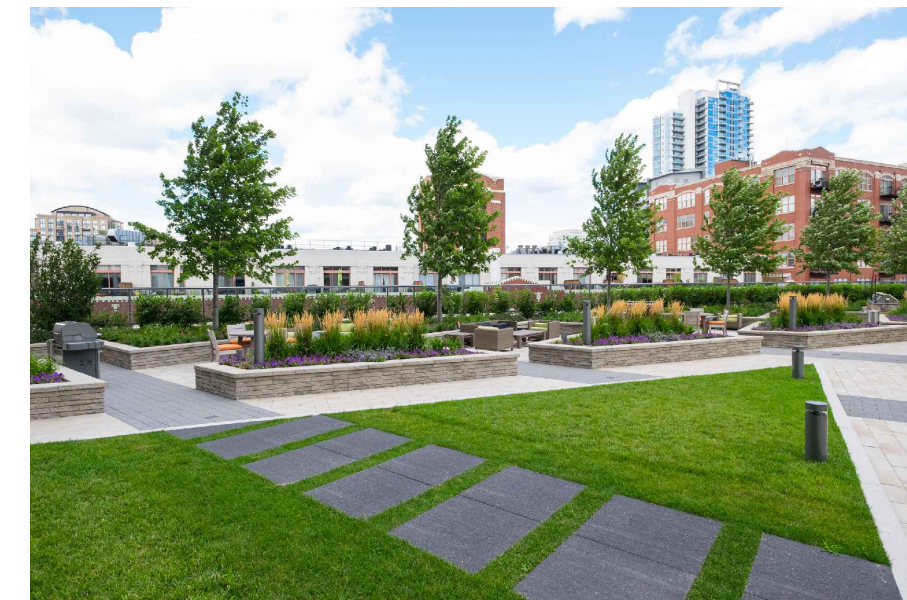


CONCRETE STEPPING STONES THROUGH TURF AREA



ROOFTOP AMENITY SPACE WITH PLANTERS AND LIGHT COLOURED PAVER SHADE

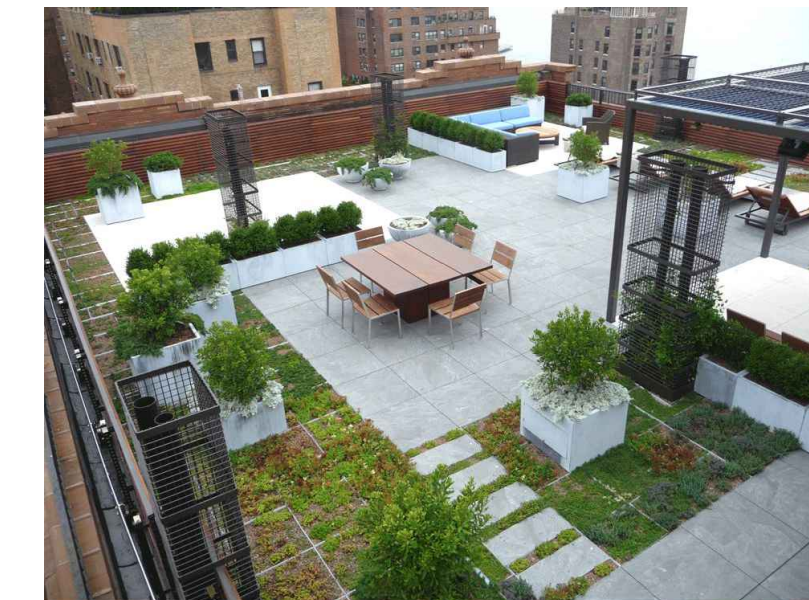

ROOFTOP AMENITY SPACE WITH STEPPING STONES, TRELLIS, MULTIPLE SPACES

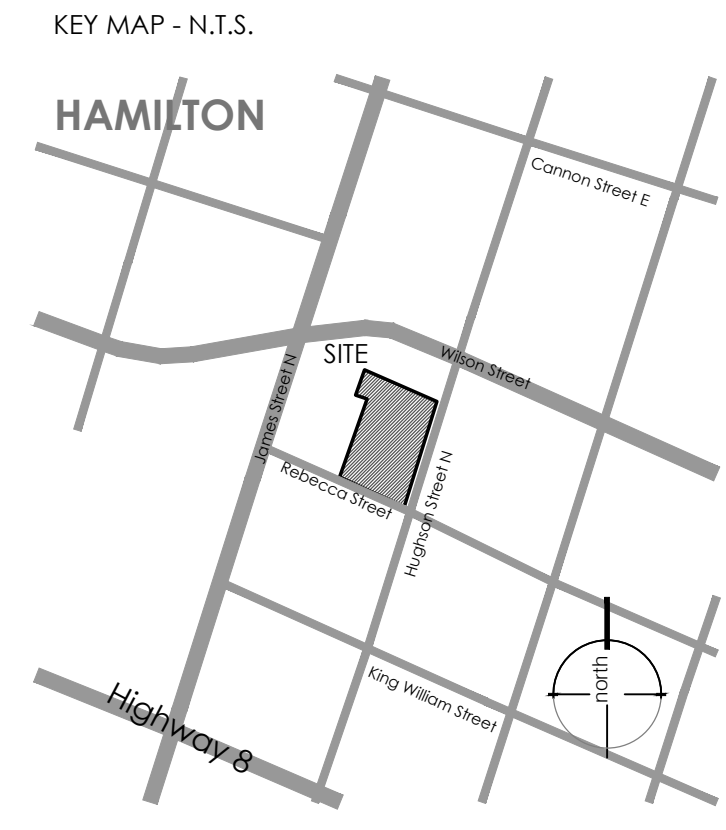

LEGEND

- proposed ornamental deciduous tree
- proposed shrub
- proposed perennial
- C.I.P. concrete pavers
- precast concrete unit pavers
- precast feature concrete unit pavers

NOT FOR CONSTRUCTION
ISSUED FOR REVIEW & COMMENTS ONLY

REVISIONS/ SUBMISSIONS

#	DATE	DESCRIPTION
1	2023-05-29	Issued for review

STAMP

CLIENT
Core Development Group Ltd.

MUNICIPALITY
City of Hamilton

PROJECT
73 Hughson Street North

MUNICIPAL FILE NUMBER

SHEET
Landscape Plan

L-3

adesso design inc.
landscape architecture

69 John Street South, Suite 250
Hamilton, ON L8N 2B9
t. 905.526.8876
www.adesodesigninc.ca

