



Two Lane Collector Road - Conceptual Cross-section Design

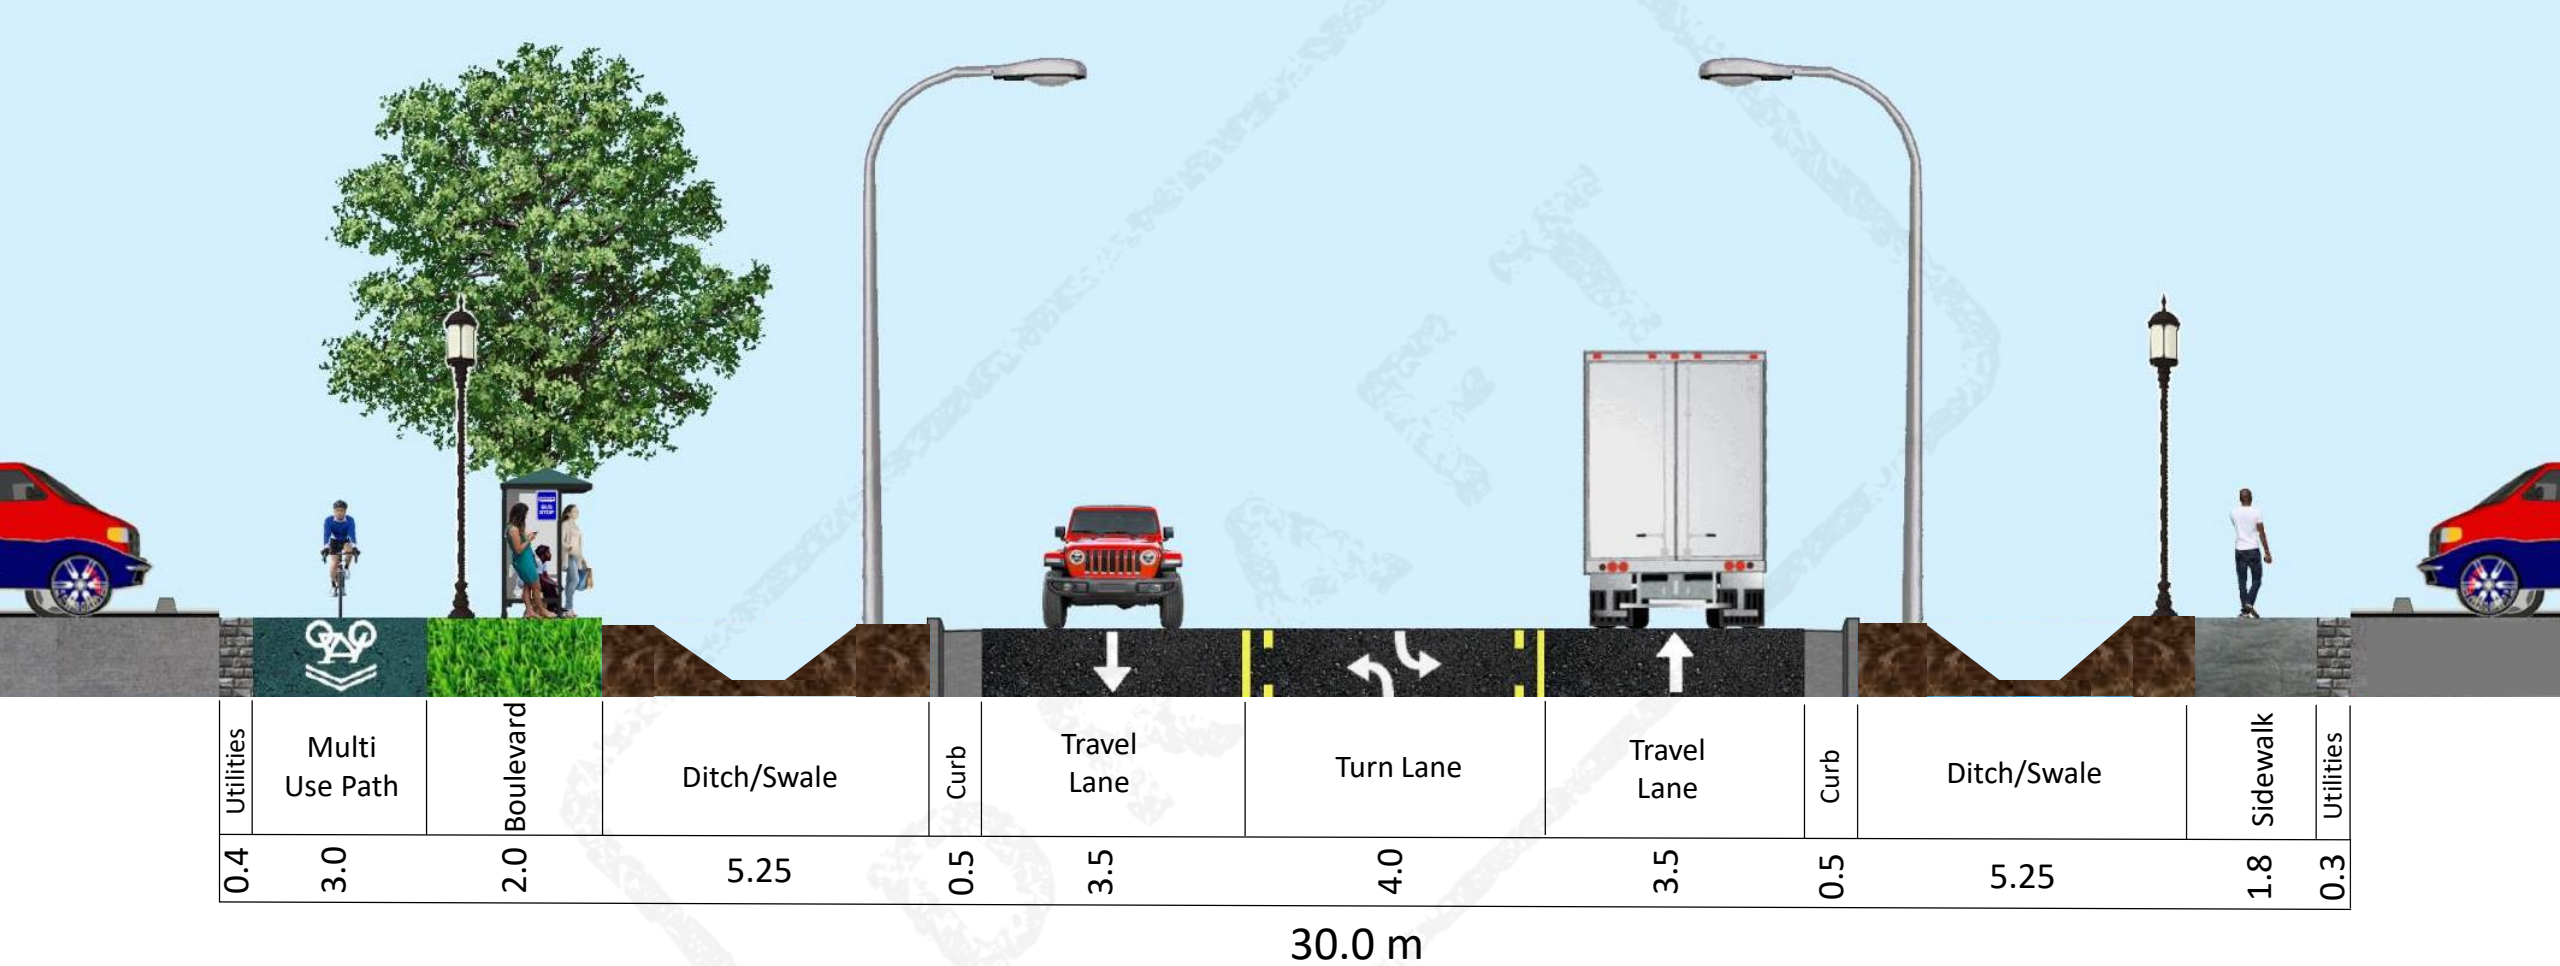


NOTE: The cross section configuration is conceptual, context sensitive and, where applicable, subject to refinements at phases 3 & 4 of the Municipal Class Environmental Assessment or Planning Applications. All cross-section elements shall conform to the City master plans, policies and standards, including street lighting, stormwater, landscaping etc.

Four Lane Collector Road - Conceptual Cross-section Design

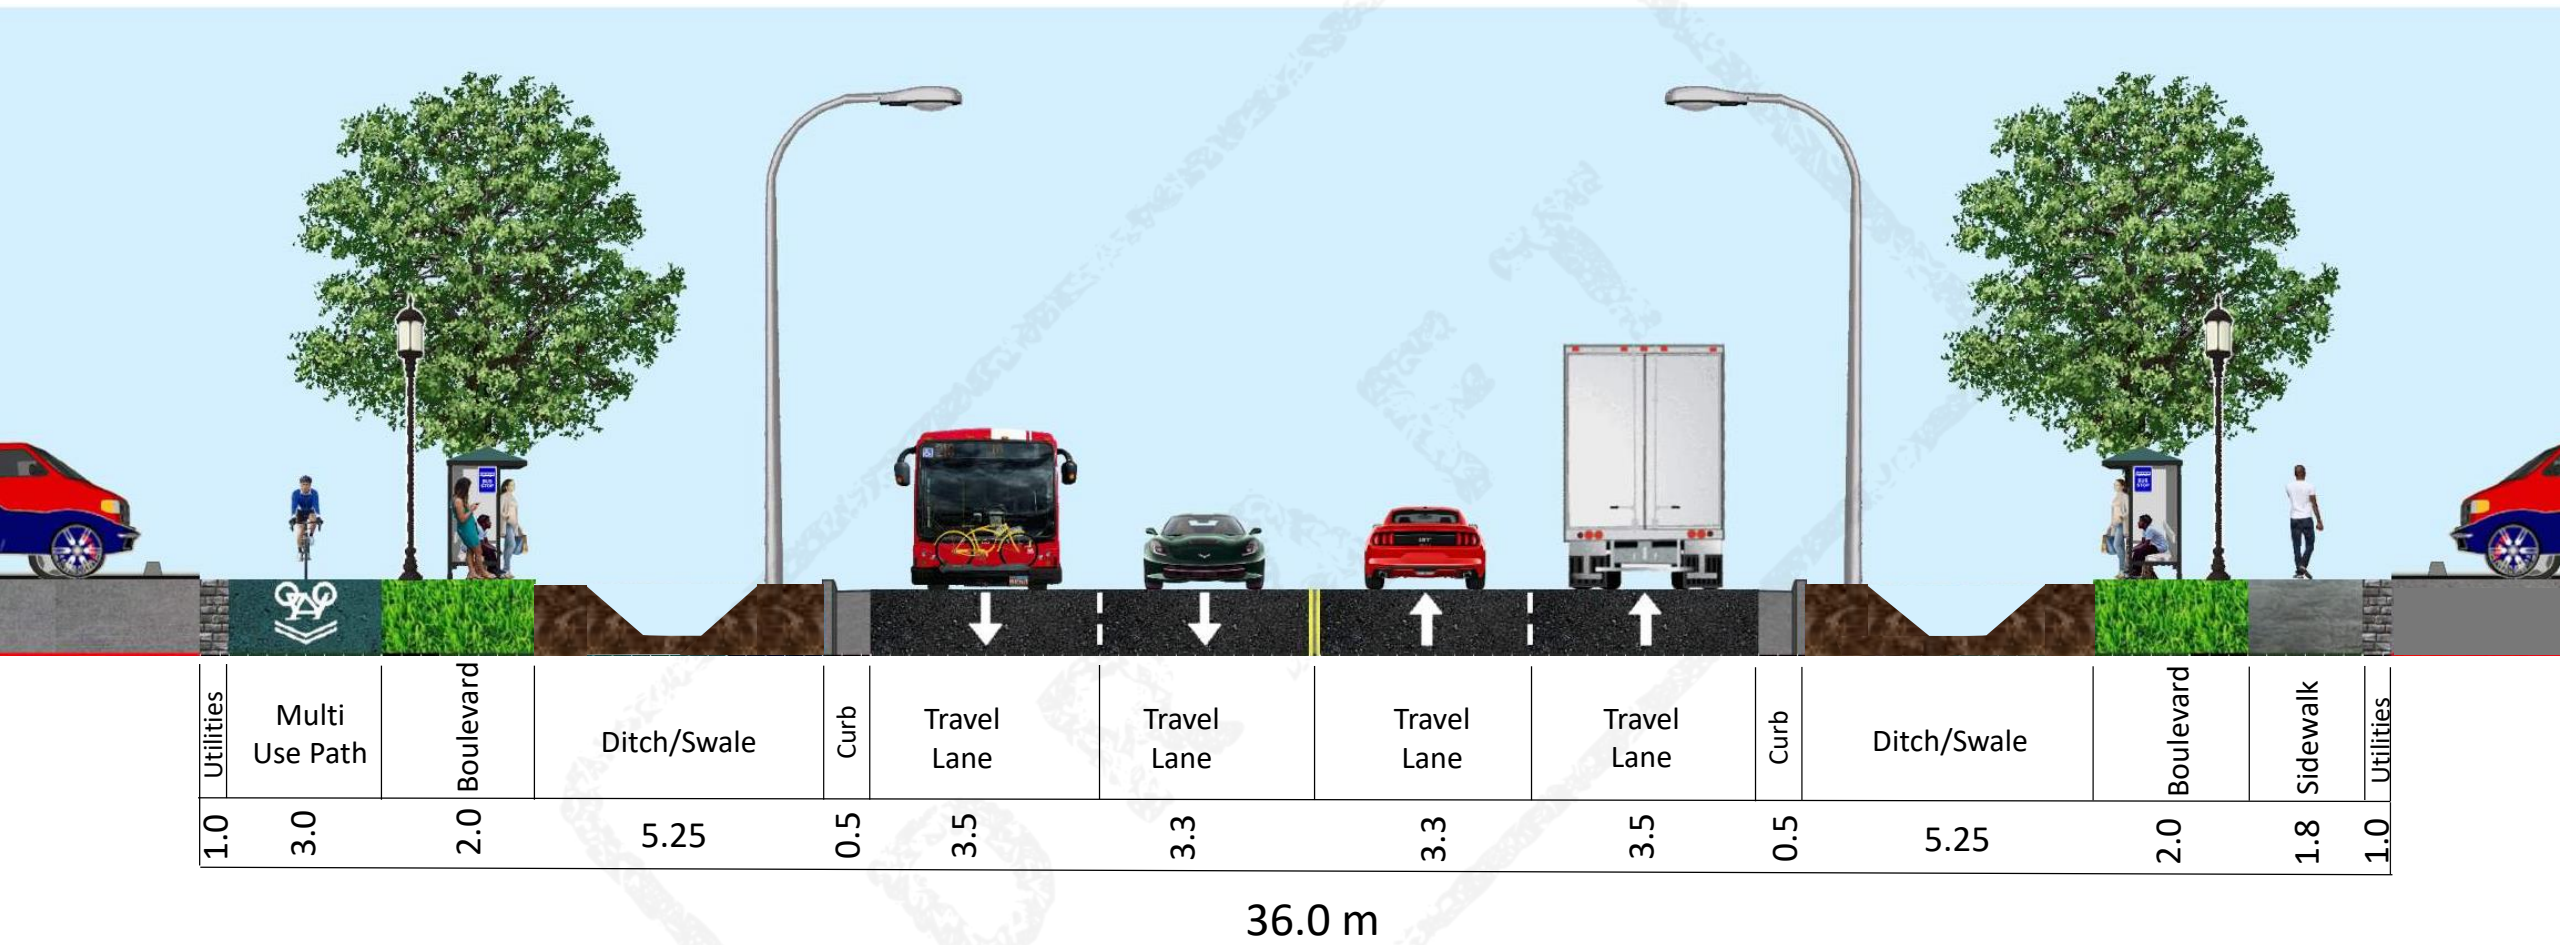


NOTE: The cross section configuration is conceptual, context sensitive and, where applicable, subject to refinements at phases 3 & 4 of the Municipal Class Environmental Assessment or Planning Applications. All cross-section elements shall conform to the City master plans, policies and standards, including street lighting, stormwater, landscaping etc.

Two Lane Arterial Road - Conceptual Cross-section Design

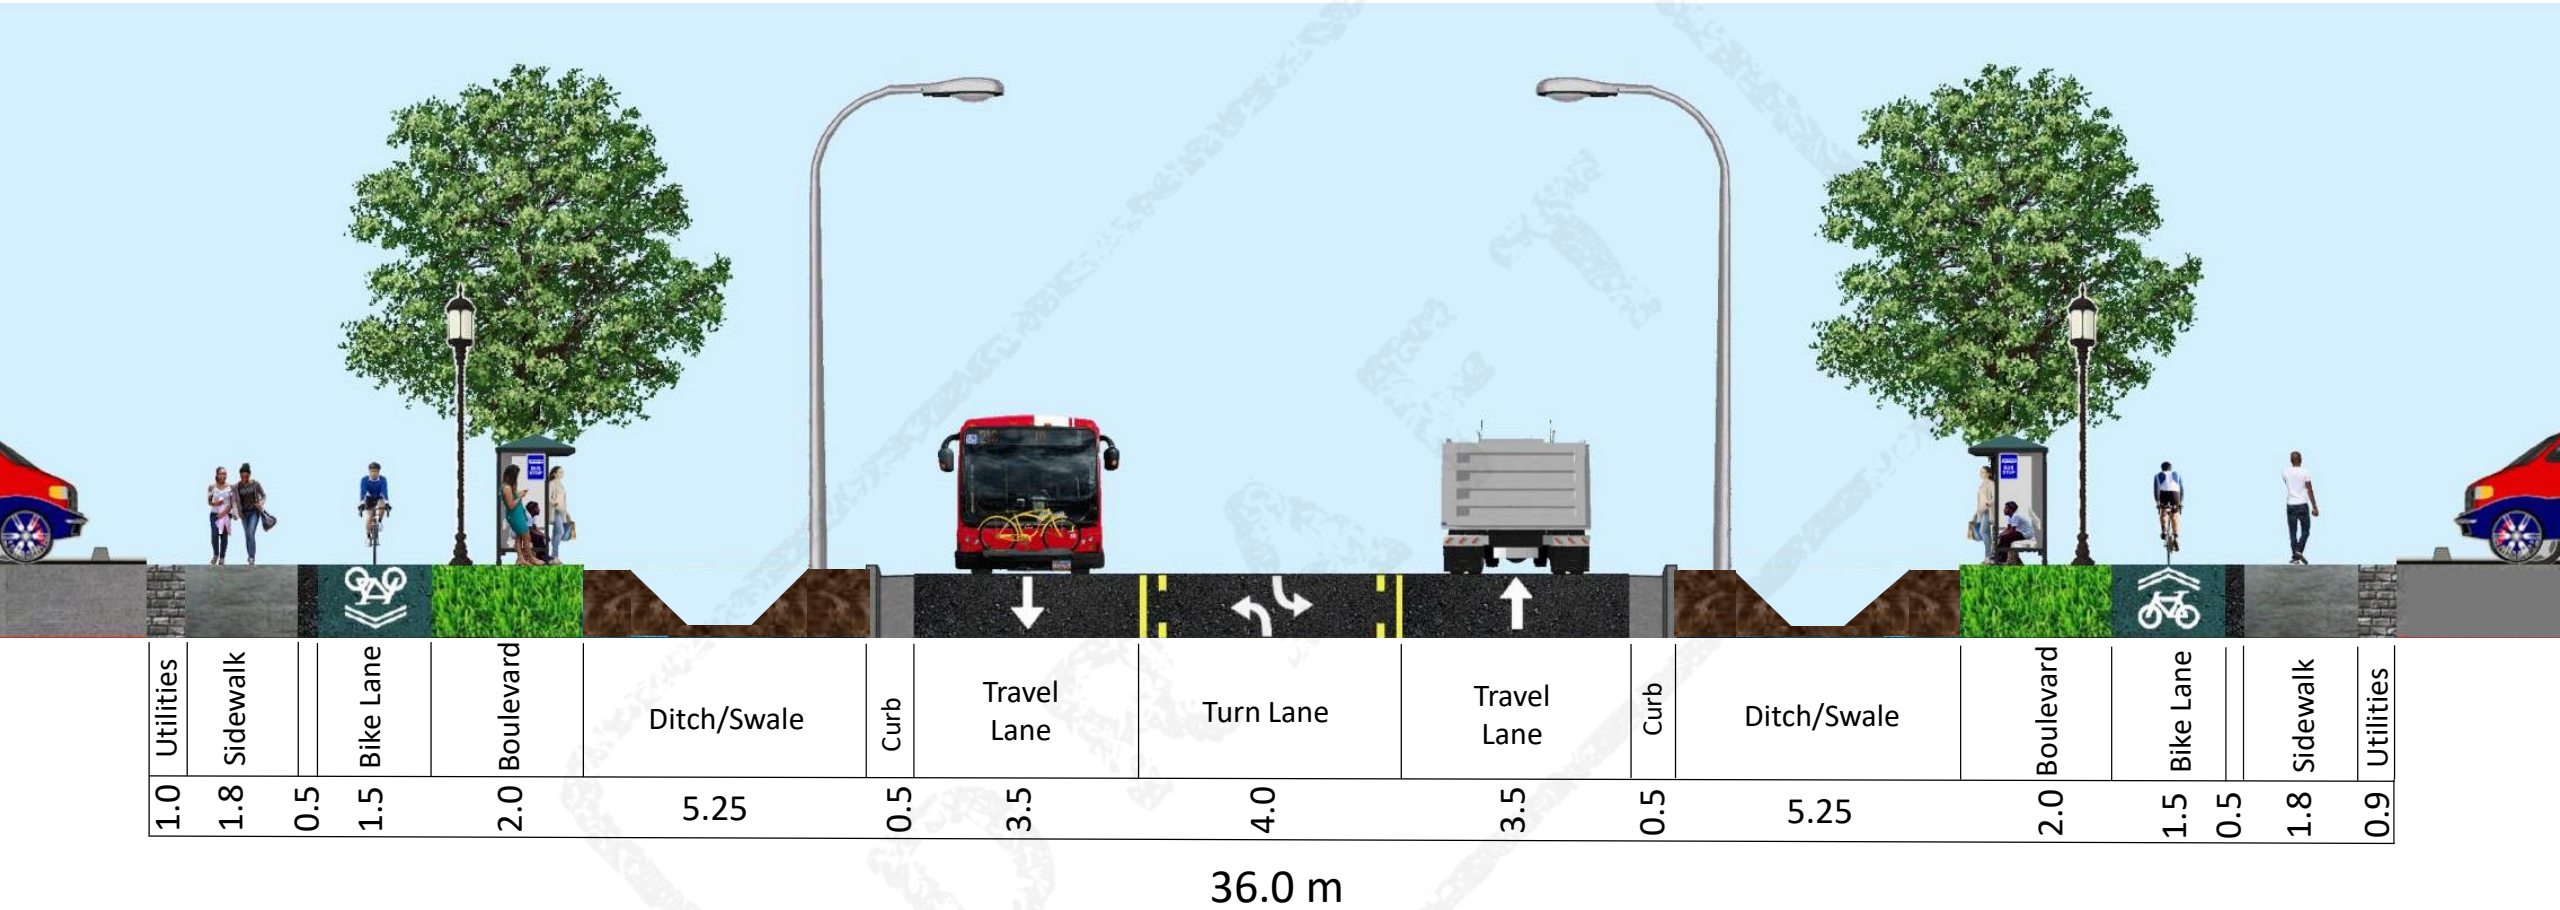


NOTE: The cross section configuration is conceptual, context sensitive and, where applicable, subject to refinements at phases 3 & 4 of the Municipal Class Environmental Assessment or Planning Applications. All cross-section elements shall conform to the City master plans, policies and standards, including street lighting, stormwater, landscaping etc.

Four Lane Arterial Road - Conceptual Cross-section Design

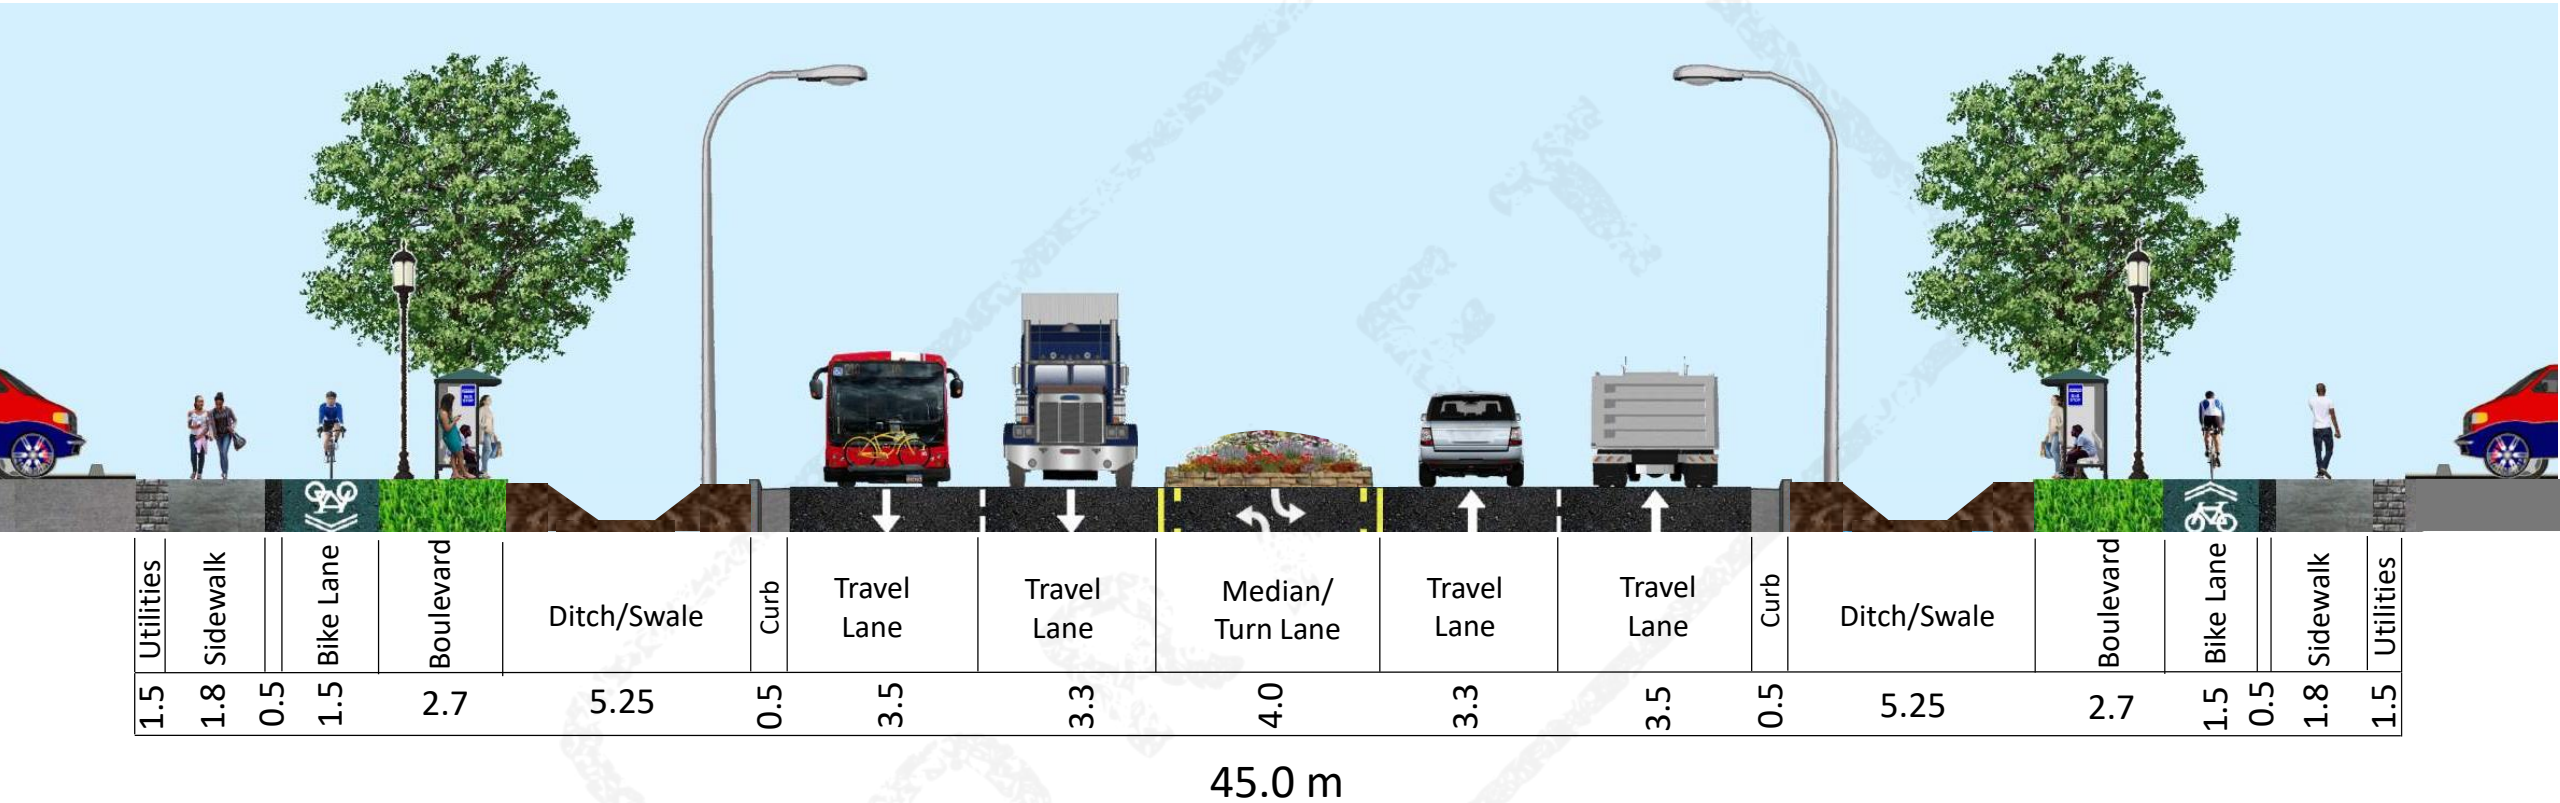

NOTE: The cross section configuration is conceptual, context sensitive and, where applicable, subject to refinements at phases 3 & 4 of the Municipal Class Environmental Assessment or Planning Applications. All cross-section elements shall conform to the City master plans, policies and standards, including street lighting, stormwater, landscaping etc.

Six Lane Arterial Road - Conceptual Cross-section Design

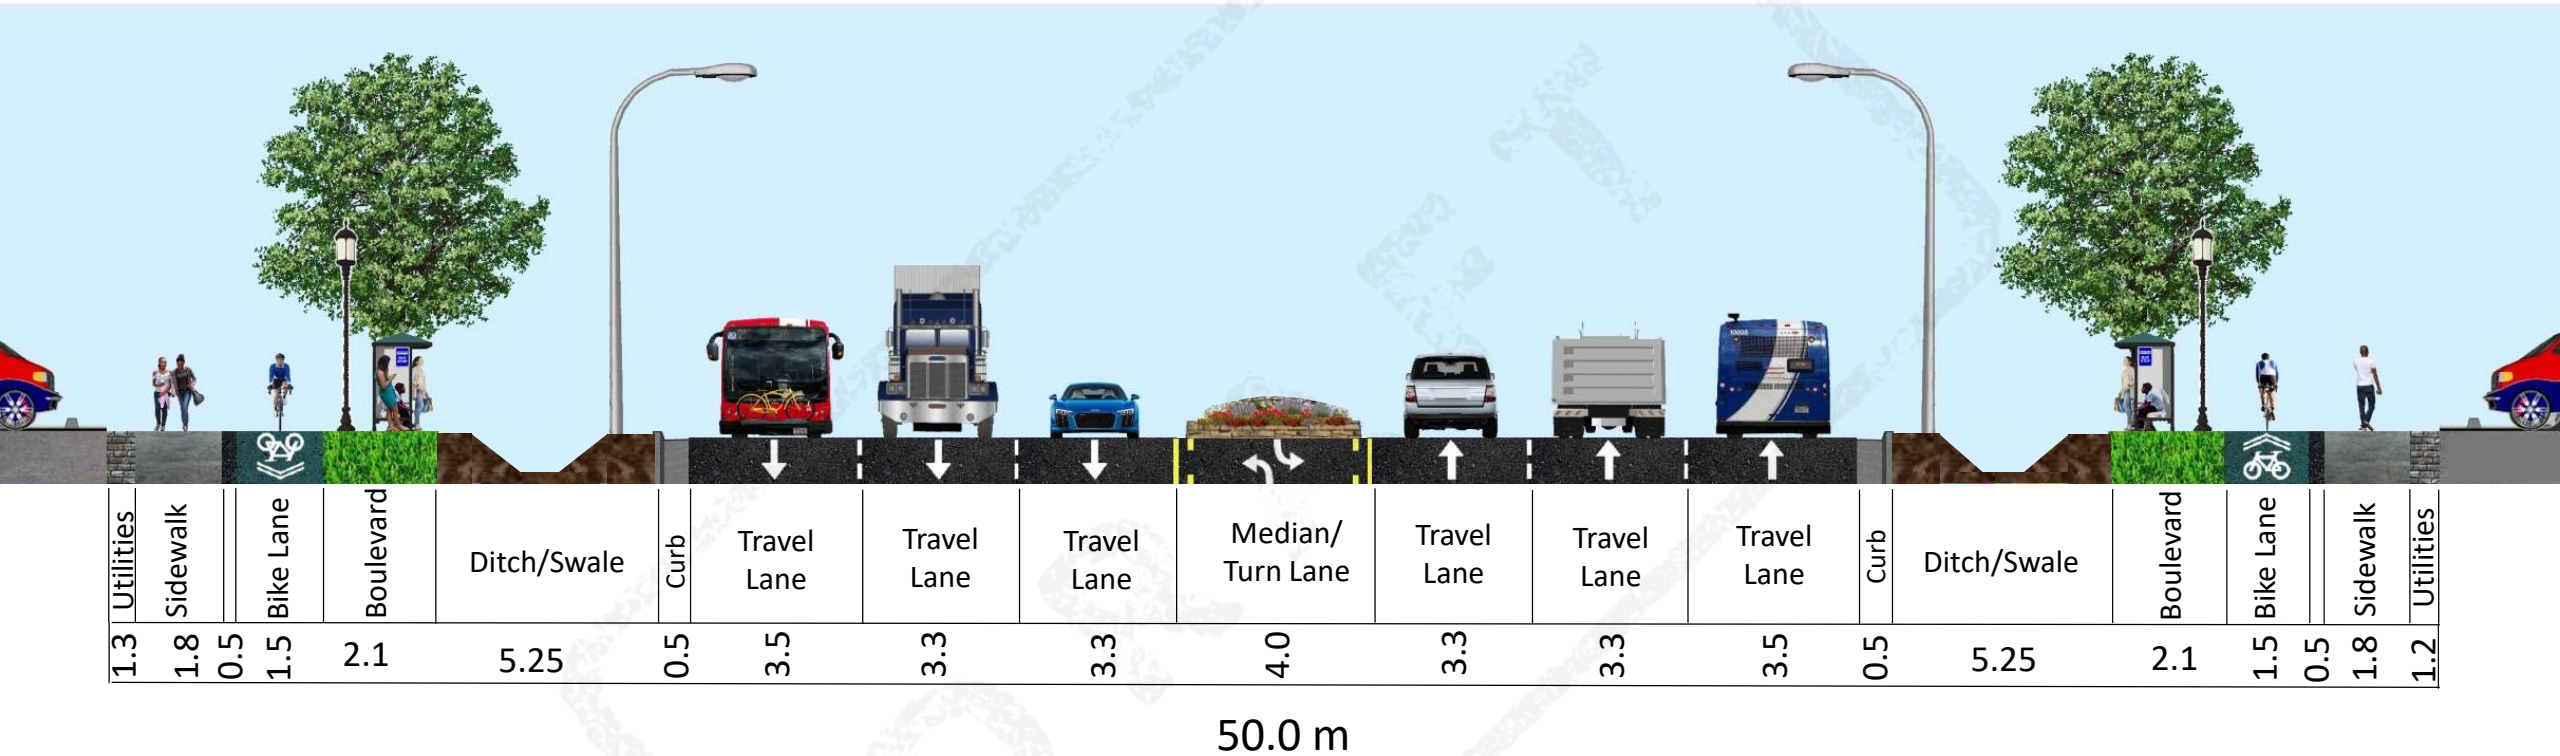

NOTE: The cross section configuration is conceptual, context sensitive and, where applicable, subject to refinements at phases 3 & 4 of the Municipal Class Environmental Assessment or Planning Applications. All cross-section elements shall conform to the City master plans, policies and standards, including street lighting, stormwater, landscaping etc.