


BARTON STREET

FILE No.

CONTRACT No.  
DRAWING No.

SHEET No.  
1 OF 19

DIMENSIONS SHOWN ON THIS PLAN ARE IN METRES UNLESS OTHERWISE NOTED

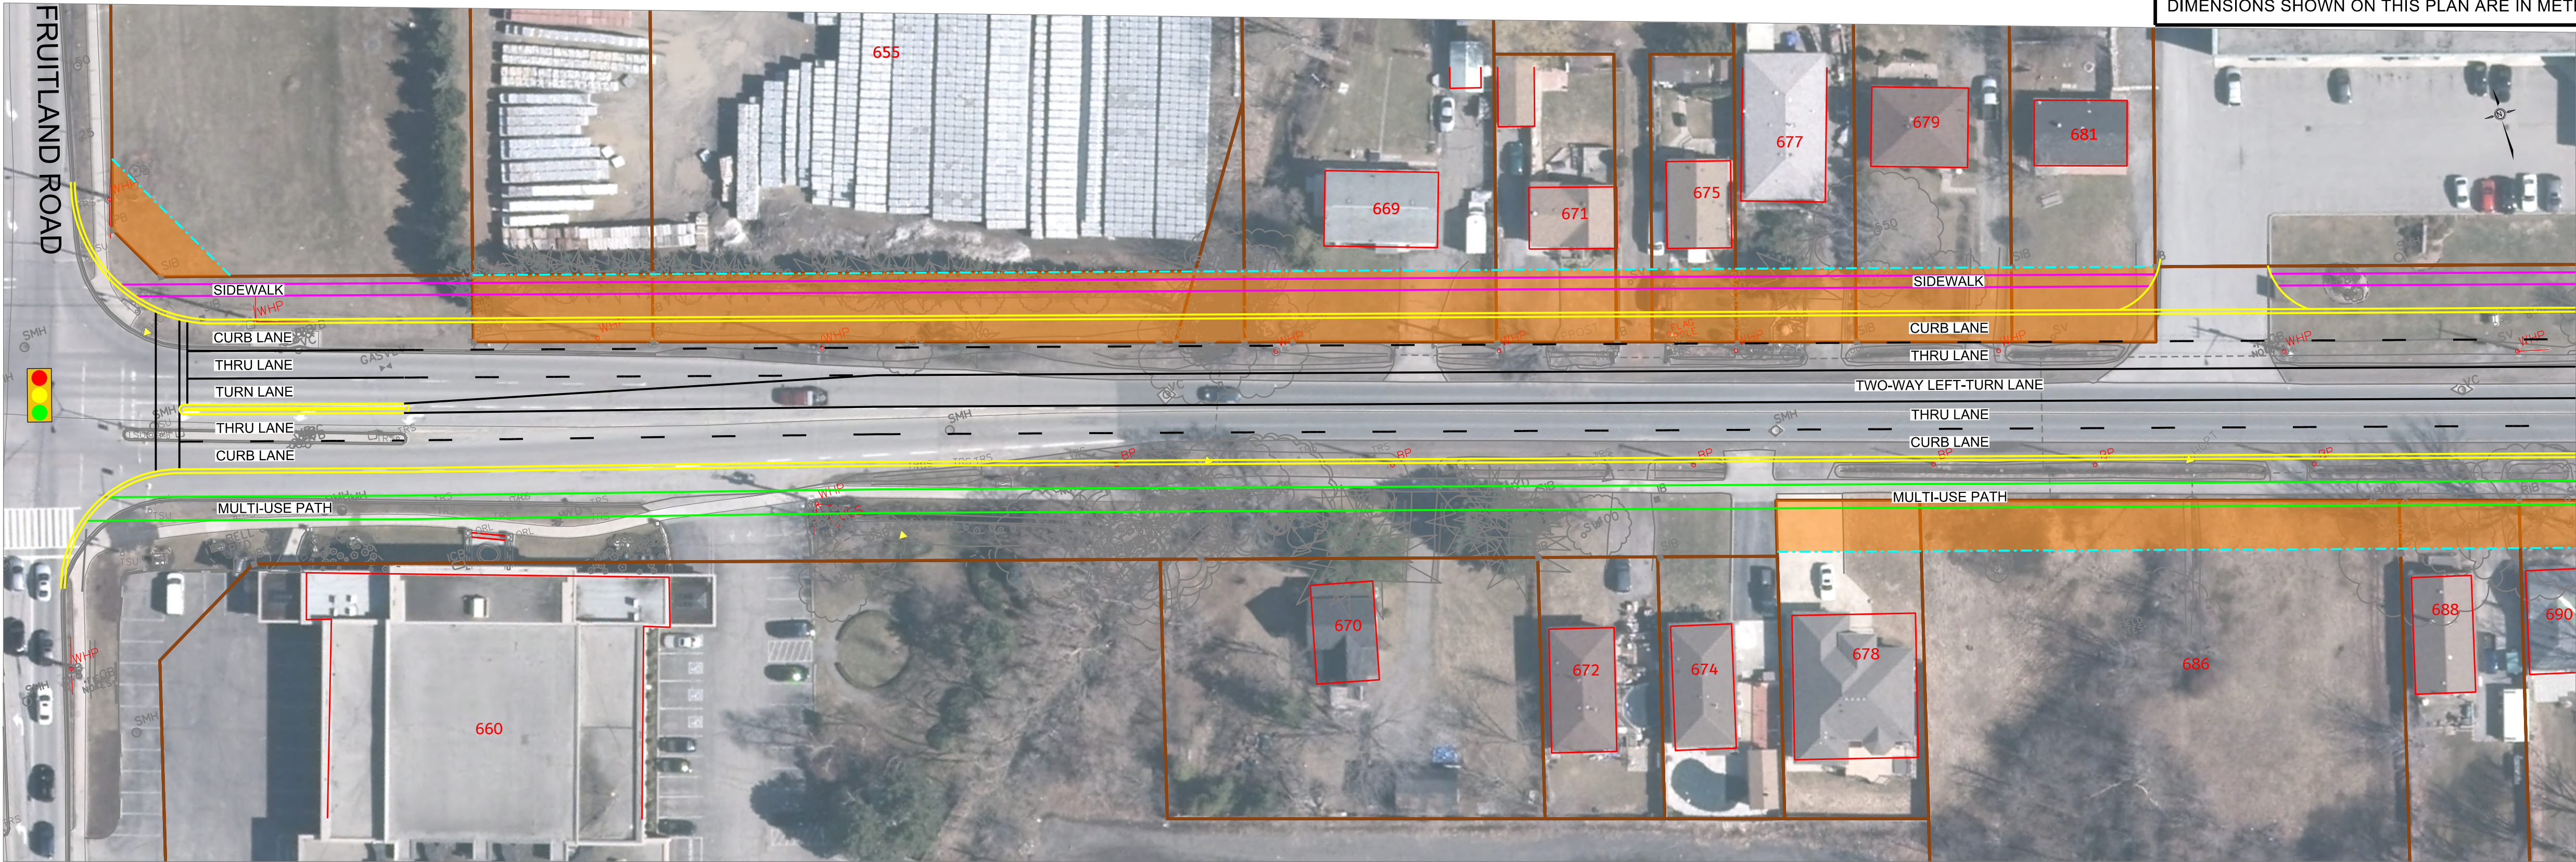


PLAN LEGEND

- PROPOSED ULTIMATE RIGHT-OF-WAY (36.0m FOR BARTON STREET, 26.0m FOR SOUTH OF FIFTY ROAD, AND 30.0m FOR NORTH OF FIFTY ROAD)
- EXISTING RIGHT-OF-WAY
- PROPOSED CURB
- PROPOSED SIDEWALK
- PROPOSED MULTI-USE PATH / MEANDERING PROMENADE CORRIDOR
- POTENTIAL PROPERTY IMPACT FOR ULTIMATE RIGHT-OF-WAY


PLAN NOTES

- ROW LIMITS TO BE FURTHER REVIEWED AND REVISED.
- DRAFT FOR DISCUSSION PURPOSES ONLY.

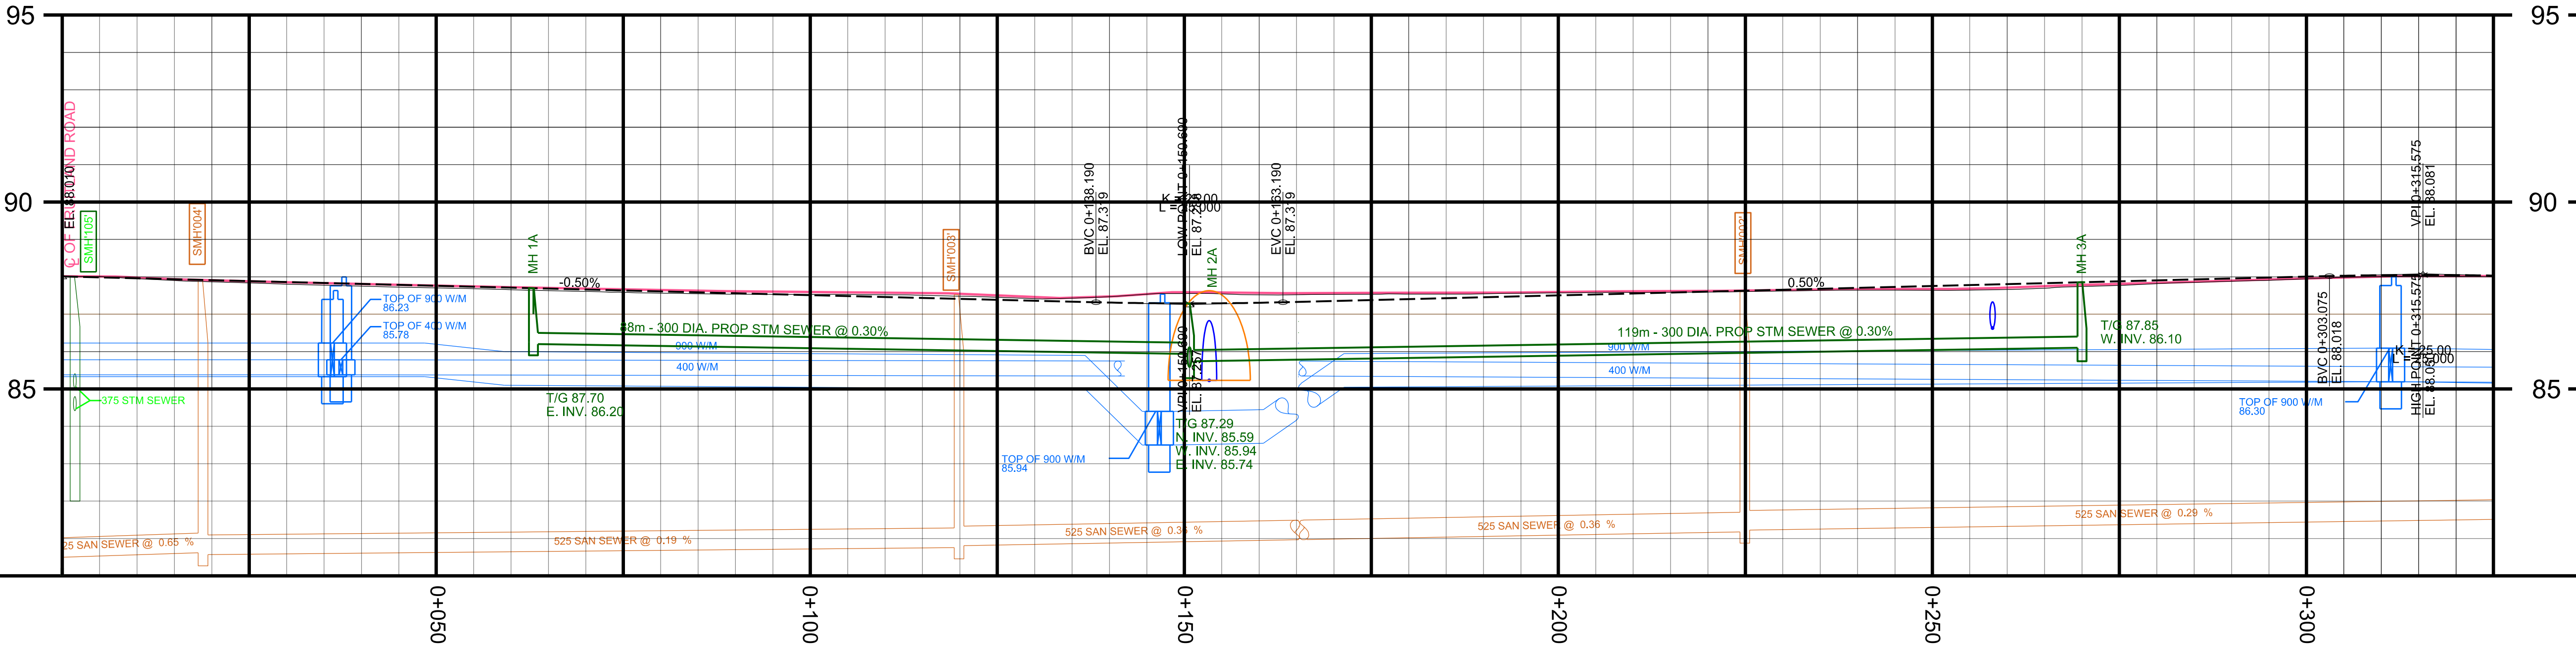

- PROFILE LEGEND
- EXISTING STRUCTURE
  - PROPOSED STRUCTURE
  - EXISTING GROUND
  - PROPOSED GROUND
  - EXISTING WATERMAIN
  - PROPOSED STORM SEWER
  - EXISTING SANITARY SEWER

| No. | REVISIONS | INITIAL | DATE | DRAWN BY: S.N. | DATE: APRIL 24, 2025 |
|-----|-----------|---------|------|----------------|----------------------|
|     |           |         |      |                |                      |
|     |           |         |      |                |                      |
|     |           |         |      |                |                      |
|     |           |         |      |                |                      |

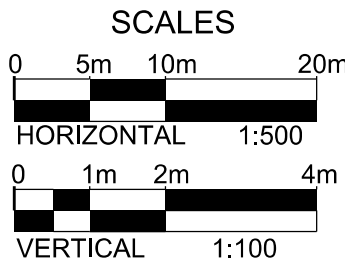

**CITY OF  
HAMILTON**  
Public Works Department

**BARTON STREET**  
Schedule "C" Municipal Class EA  
From : Fruitland Rd  
To : Fifty Rd