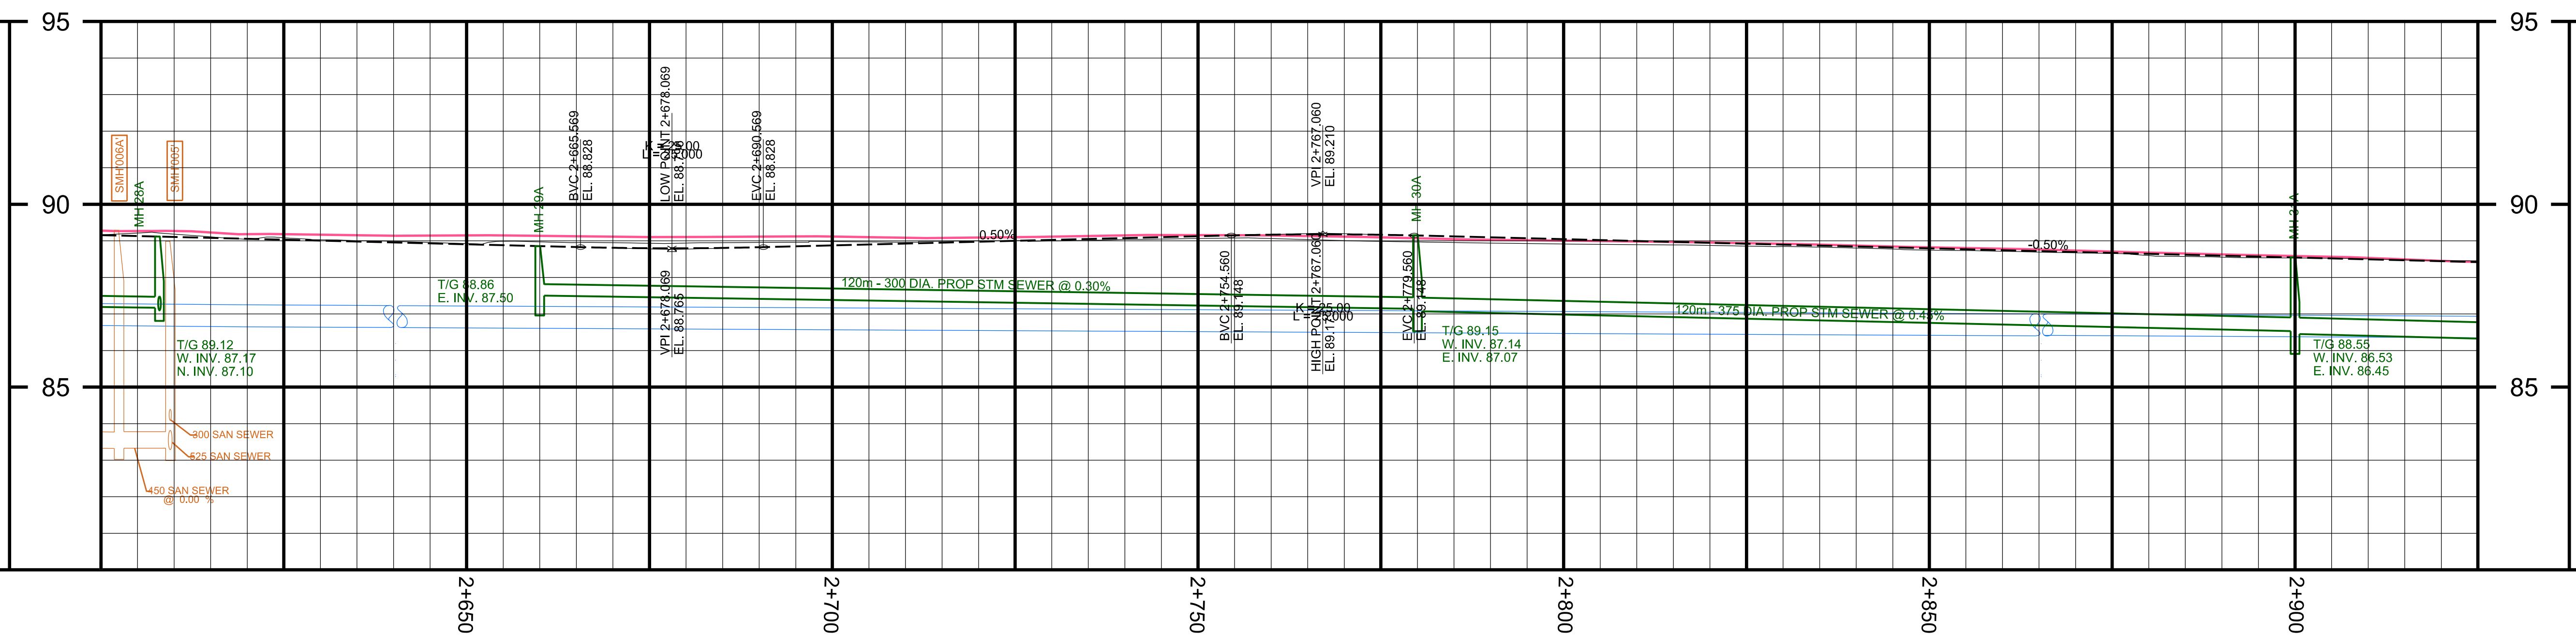


This aerial map shows a road intersection and a corridor. The intersection is at the top left, with a traffic light and a stop sign. The road is labeled 'MCNEILLY ROAD' on the left. The corridor is highlighted in orange and yellow. Various colored lines and labels are present, including 'SIDEWALK', 'CURB LANE', 'THRU LANE', 'TURN LANE', 'MULTI-USE PATH', and 'BYPASS'. Property numbers 1023, 1024, 1026, 1028, 1030, 1036, 1038, 1047, 1049, and 1051 are marked. A north arrow is in the top right corner.

1. ROW LIMITS TO BE
FURTHER REVIEWED AND
REVISED.

2. DRAFT FOR DISCUSSION
PURPOSES ONLY.

[illegible]

SCALES

0 5m 10m 20m
HORIZONTAL 1:500

0 1m 2m 4m
VERTICAL 1:100

BARTON STREET
Schedule "C" Municipal Class EA
From : Fruitland Rd
To : Fifty Rd