
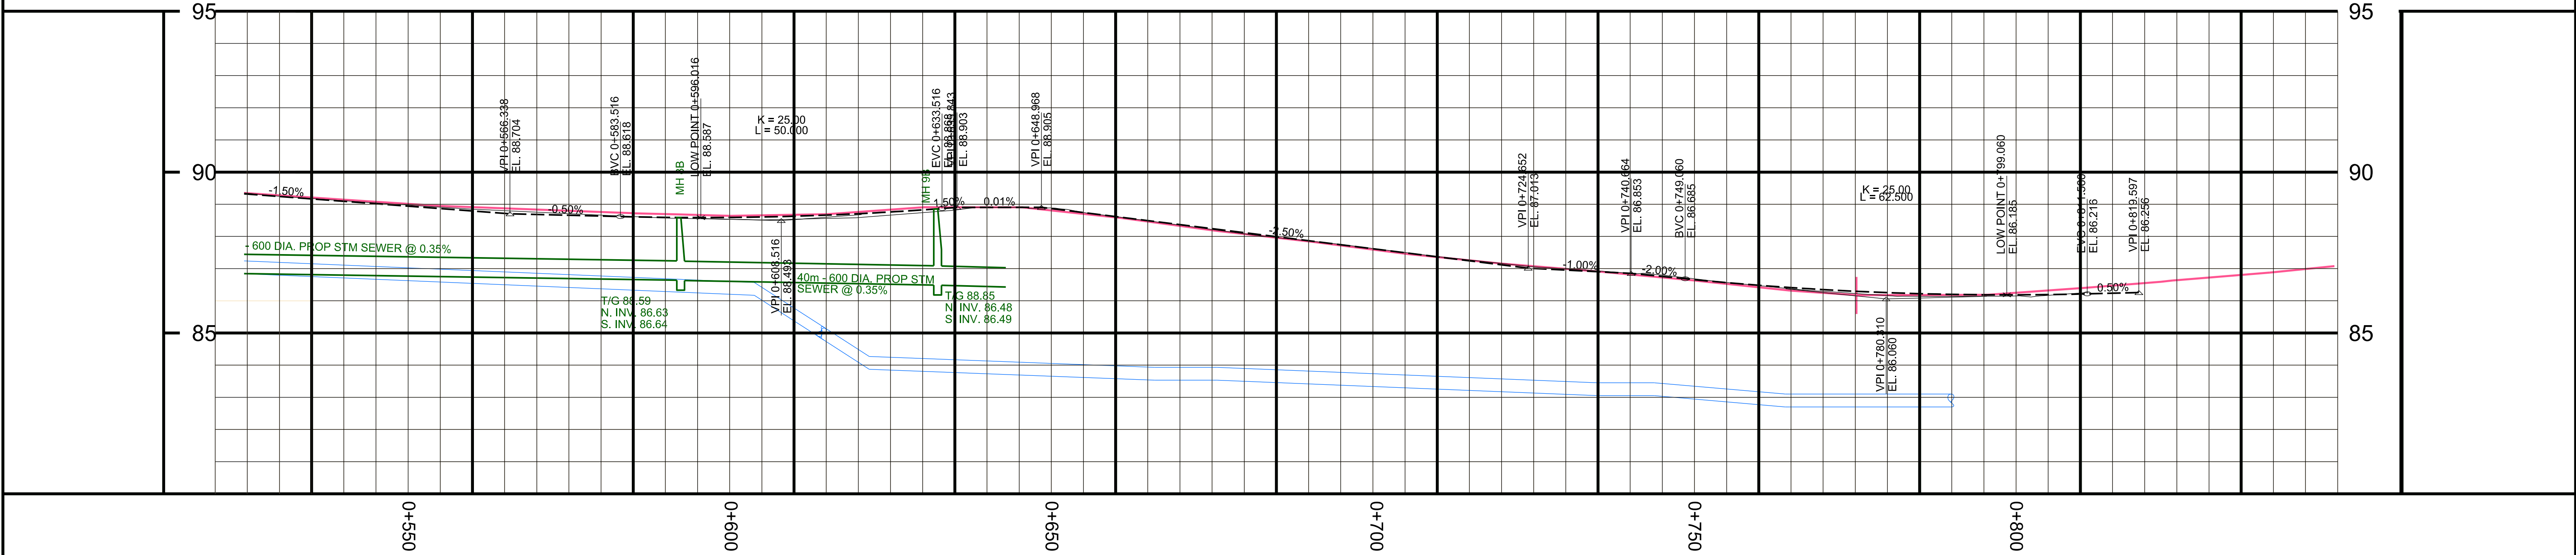



FIFTY ROAD

FILE No.	CONTRACT No. DRAWING No.	SHEET No. 19 OF 19
DIMENSIONS SHOWN ON THIS PLAN ARE IN METRES UNLESS OTHERWISE NOTED		

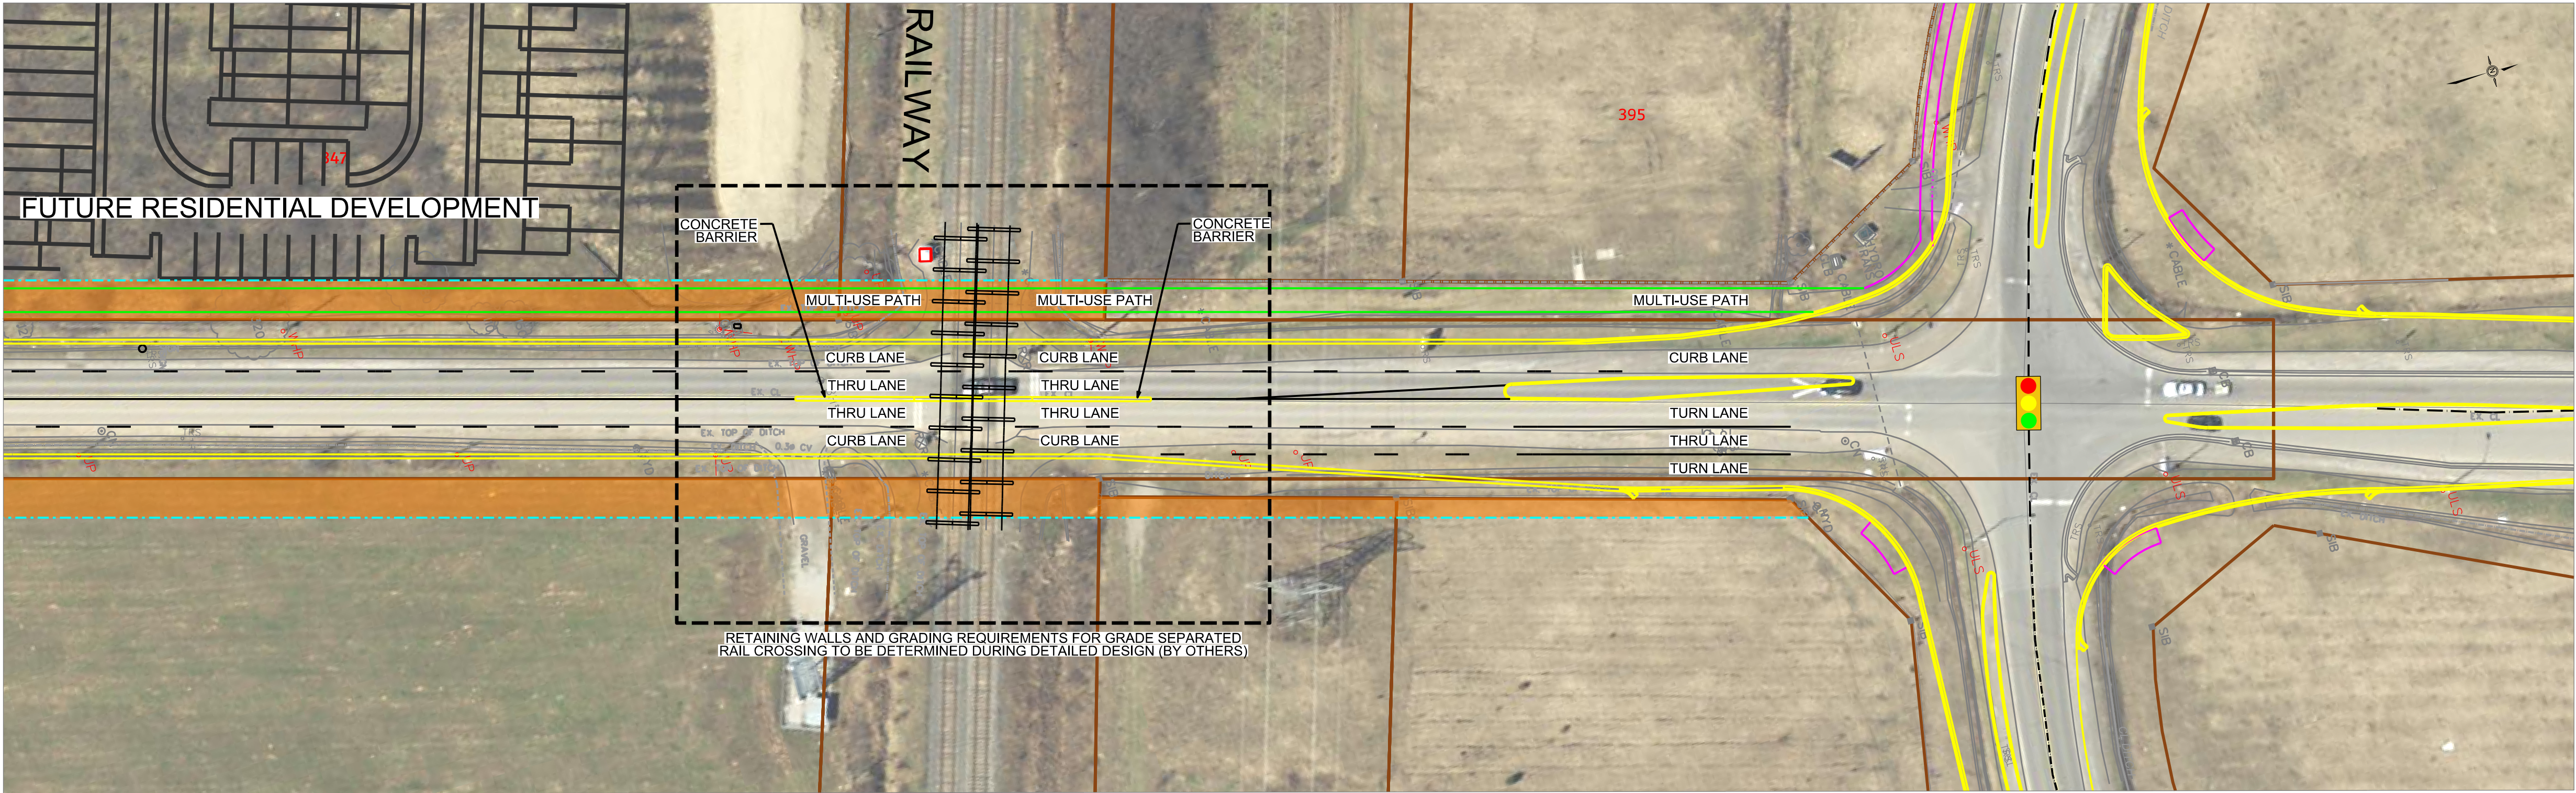

PROFILE LEGEND	EXISTING STRUCTURE	PROPOSED STRUCTURE
	EXISTING GROUND	PROPOSED GROUND
	EXISTING WATERMAIN	PROPOSED STORM SEWER
	EXISTING SANITARY SEWER	

No.	REVISIONS	INITIAL	DATE	DRAWN BY: S.N.	DATE: APRIL 24, 2025

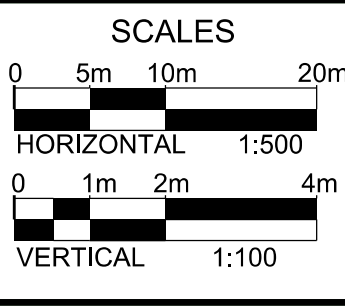

**CITY OF HAMILTON**  
Public Works Department

**BARTON STREET**  
Schedule "C" Municipal Class EA  
From : Highway 8  
To : South Service Road