

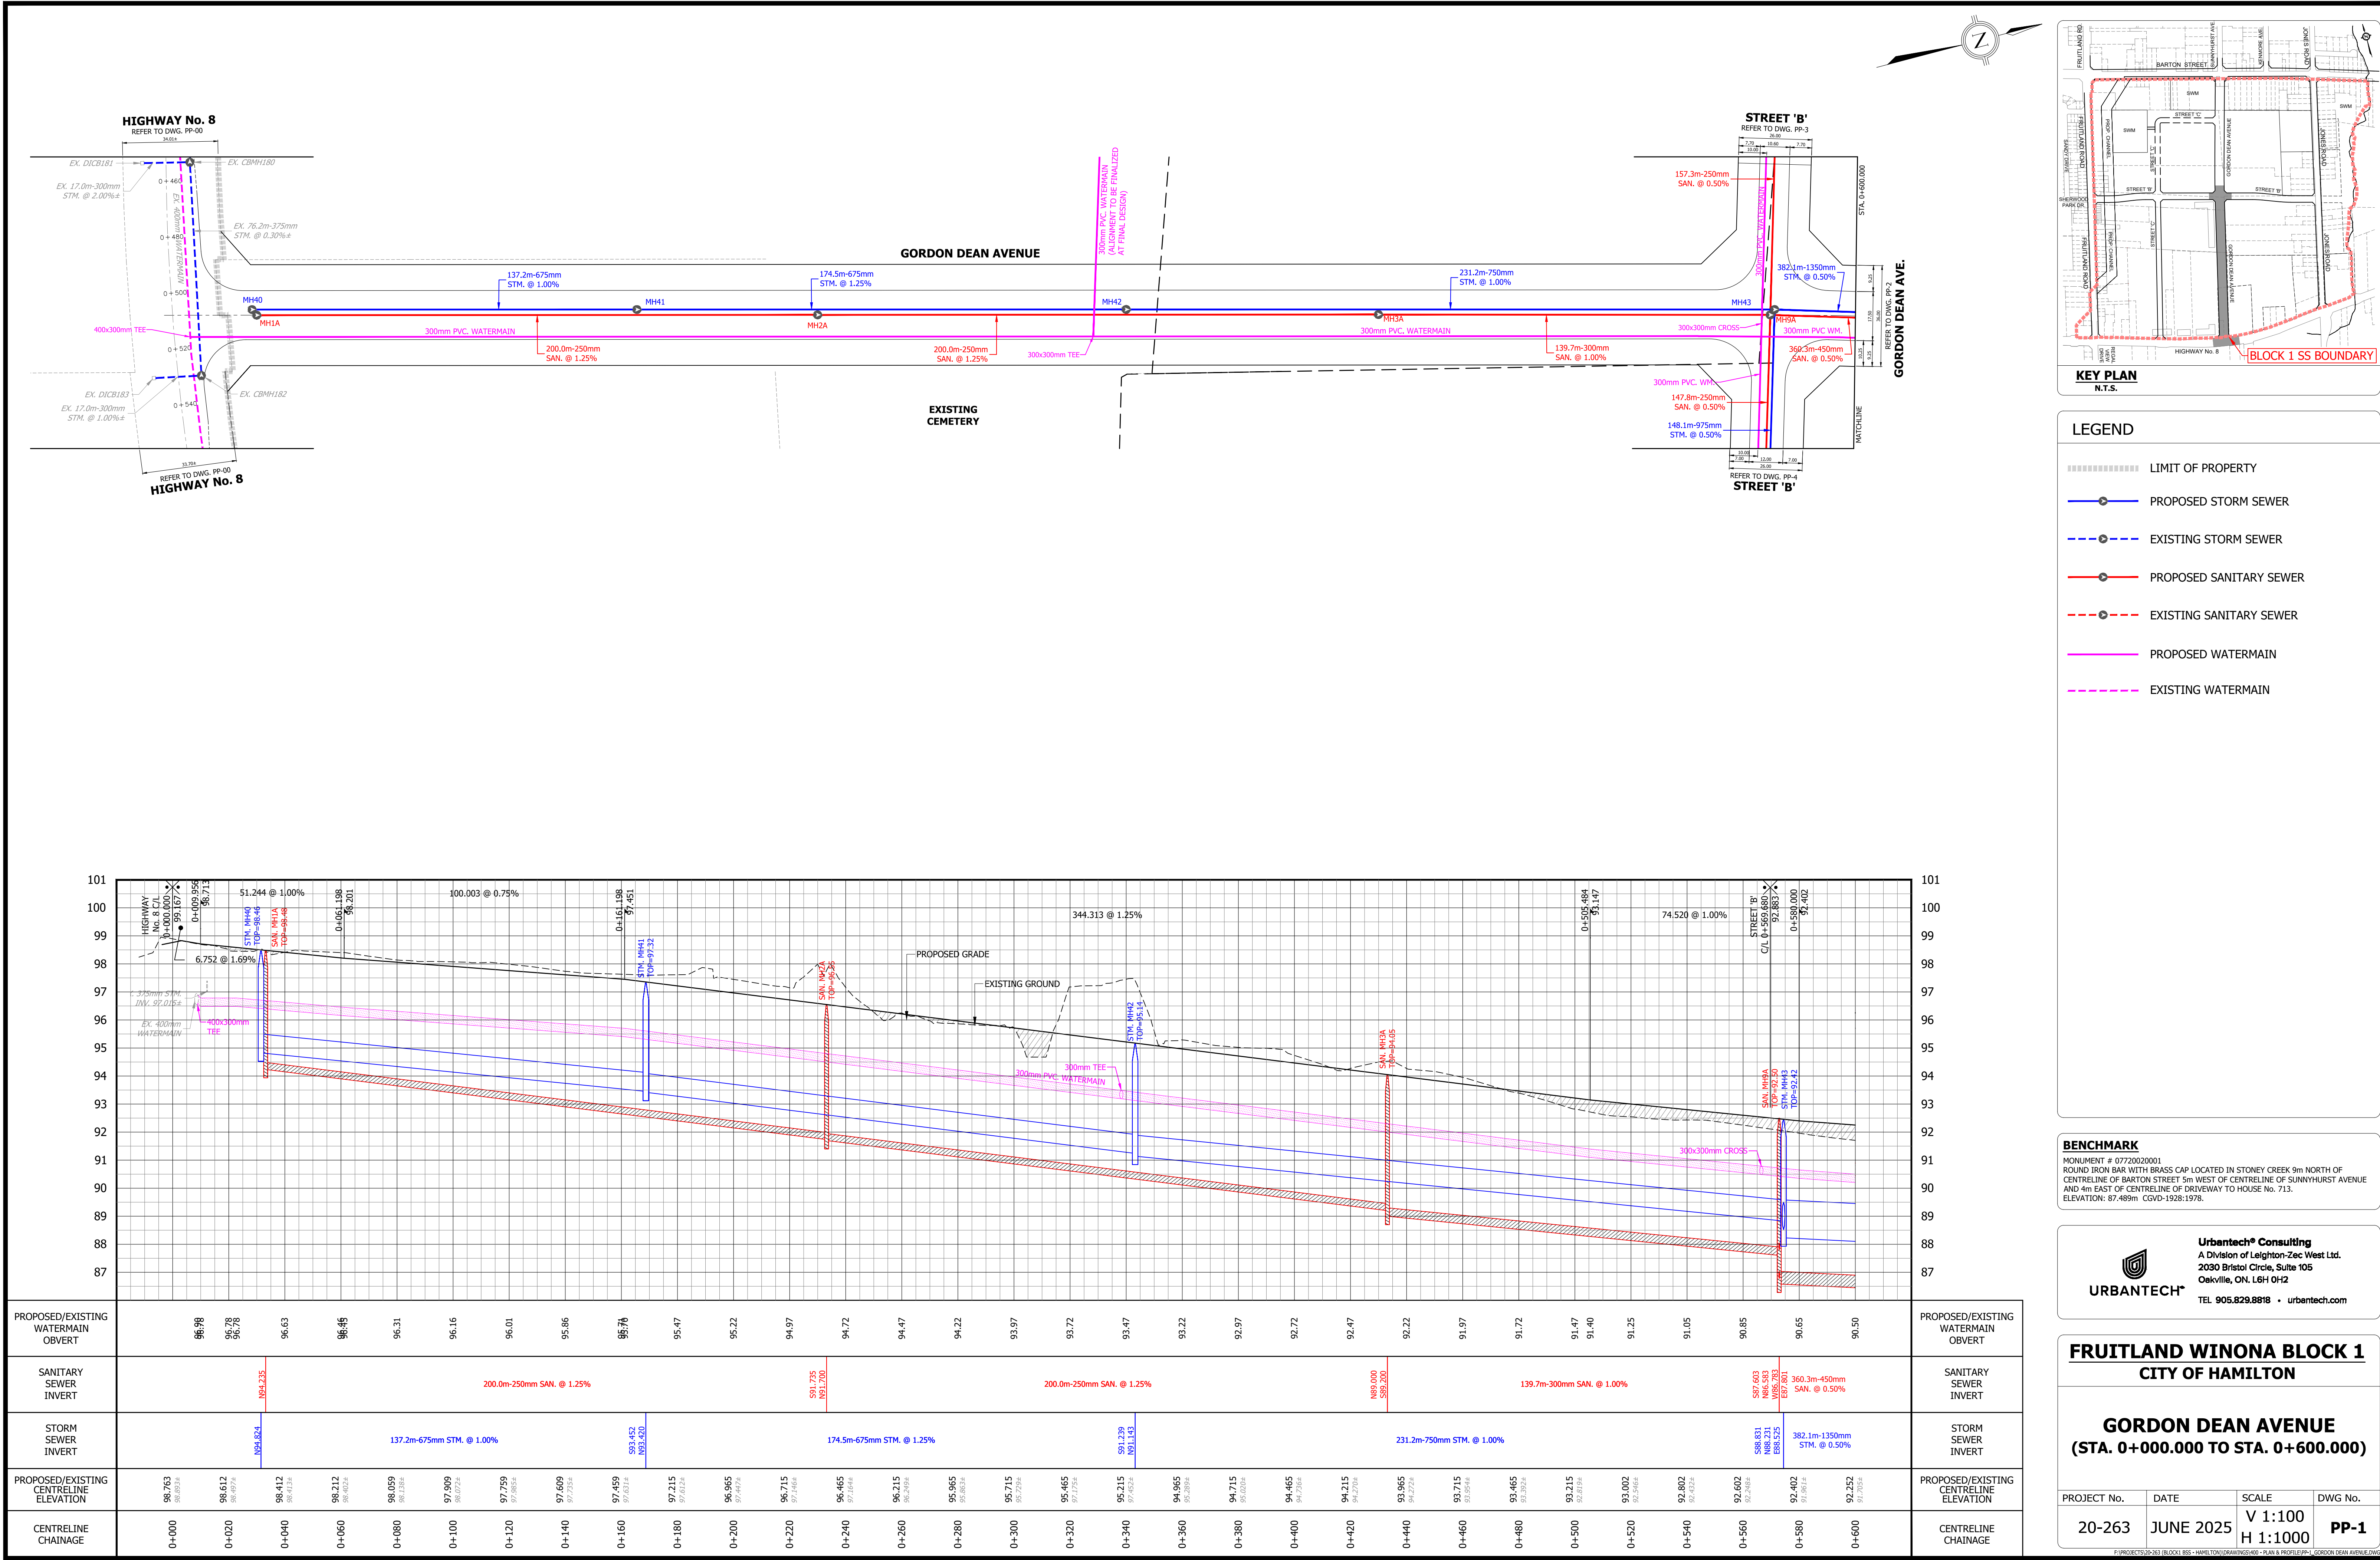
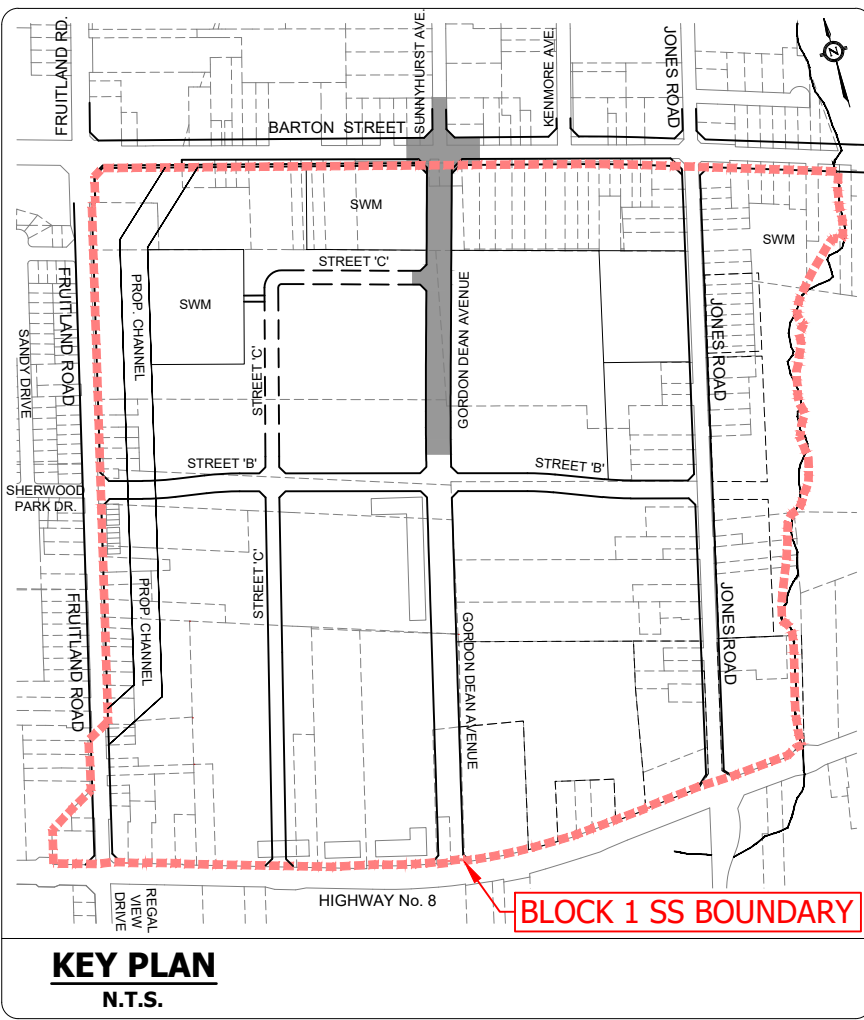


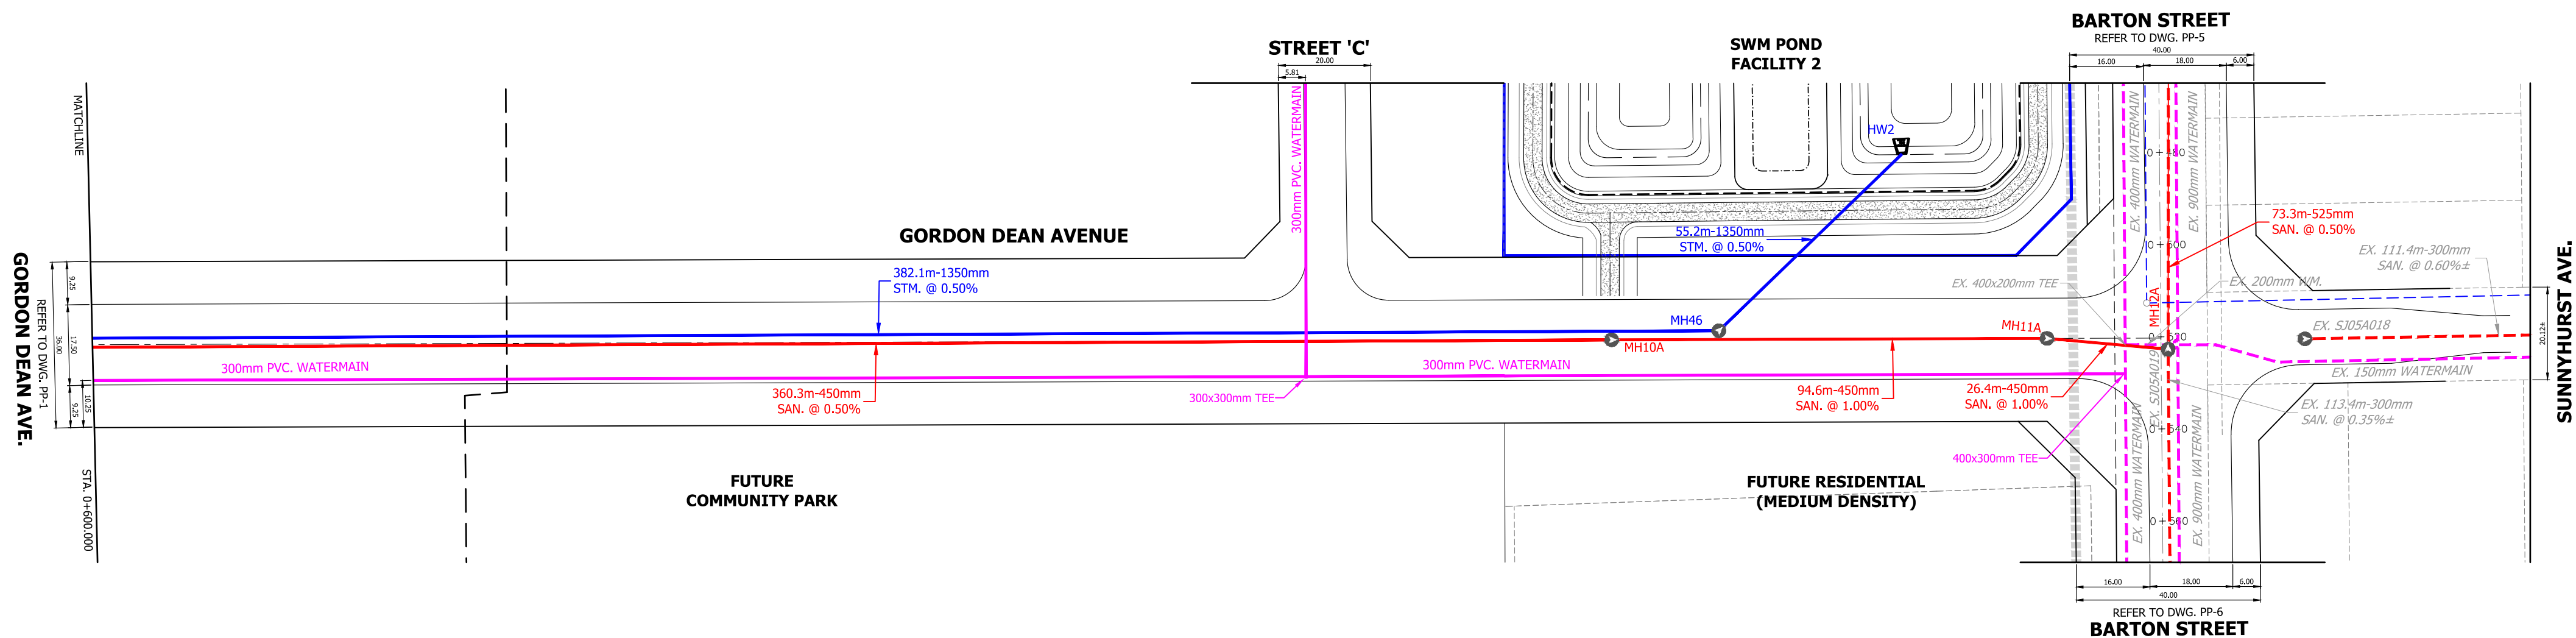

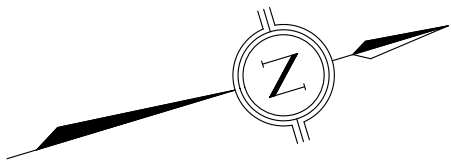

- LEGEND**
- LIMIT OF PROPERTY
 - PROPOSED STORM SEWER
 - EXISTING STORM SEWER
 - PROPOSED SANITARY SEWER
 - EXISTING SANITARY SEWER
 - PROPOSED WATERMAIN
 - EXISTING WATERMAIN

BENCHMARK
MONUMENT # 07720020001
ROUND IRON BAR WITH BRASS CAP LOCATED IN STONEY CREEK 9m NORTH OF CENTRELINE OF BARTON STREET 5m WEST OF CENTRELINE OF SUNNYHURST AVENUE AND 4m EAST OF CENTRELINE OF DRIVEWAY TO HOUSE NO. 713.
ELEVATION: 87.489m CGVD-1928:1978.


URBANTECH® Consulting
A Division of Leighton-Zec West Ltd.
2030 Bristol Circle, Suite 105
Oakville, ON. L6H 0H2
TEL 905.829.8818 • urbantech.com




FRUITLAND WINONA BLOCK 1
CITY OF HAMILTON

GORDON DEAN AVENUE
(STA. 0+600.000 TO STA. 1+049.256)

PROJECT No.	DATE	SCALE	DWG No.
20-263	JUNE 2025	V 1:100 H 1:1000	PP-2

F:\PROJECTS\20-263 (BLOCK 1 SS - HAMILTON)\DRAWINGS\400 - PLAN & PROFILES\PP-2 - GORDON DEAN AVENUE.DWG

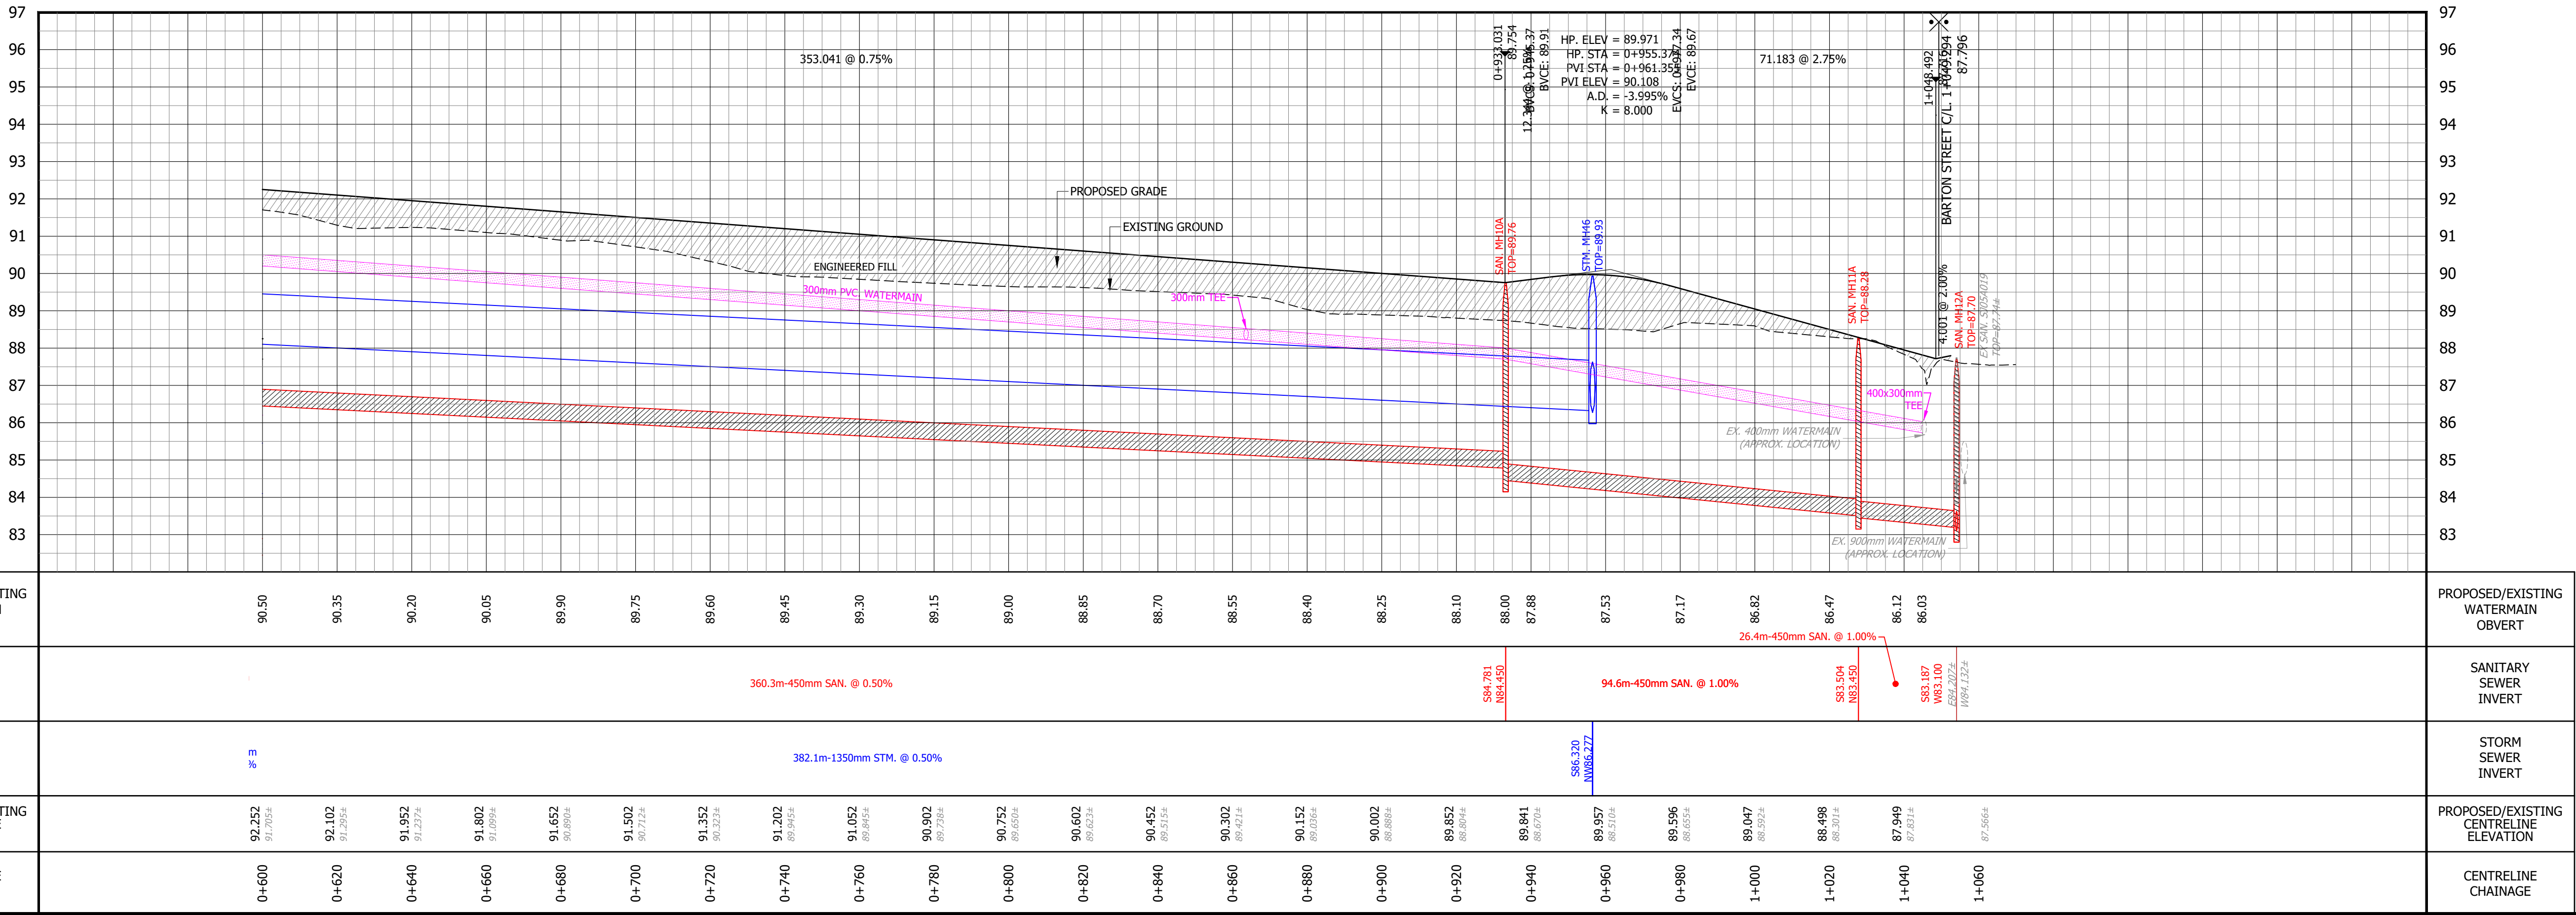

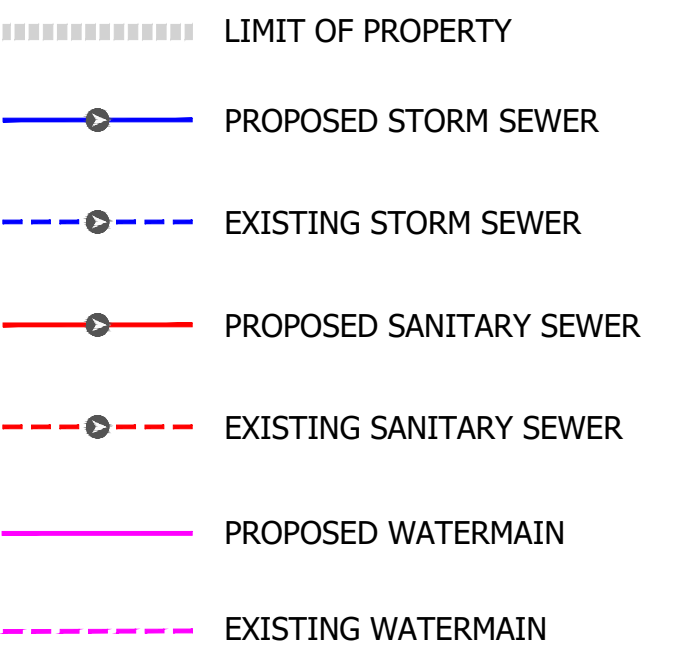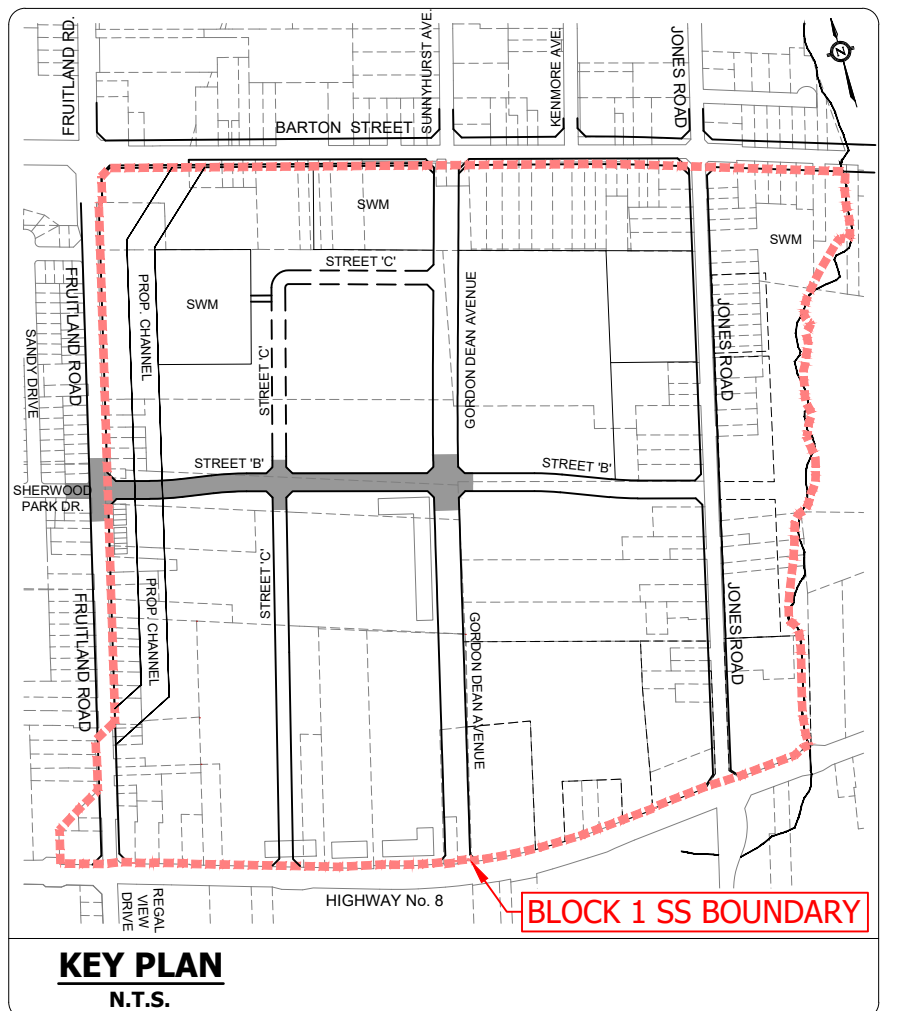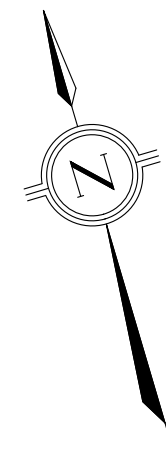

MONUMENT # 07720020001
ROUND IRON BAR WITH BRASS CAP LOCATED IN STONEY CREEK 9m NORTH OF
CENTRELINE OF BARTON STREET 5m WEST OF CENTRELINE OF SUNNYHURST AVENUE
AND 4m EAST OF CENTRELINE OF DRIVEWAY TO HOUSE No. 713.
ELEVATION: 87.489m CGVD-1928:1978.






Urbantech® Consulting
A Division of Leighton-Zec West Ltd.
2030 Bristol Circle, Suite 105
Oakville, ON. L6H 0H2




TEL 905.829.8818 • urbantech.com

FRUITLAND WINONA BLOCK 1
CITY OF HAMILTON

STREET 'B'
(STA. 0+000.000 TO STA. 0+540.000)

PROJECT No.	DATE	SCALE	DWG No.
20-263	JUNE 2025	V 1:100 H 1:1000	PP-3

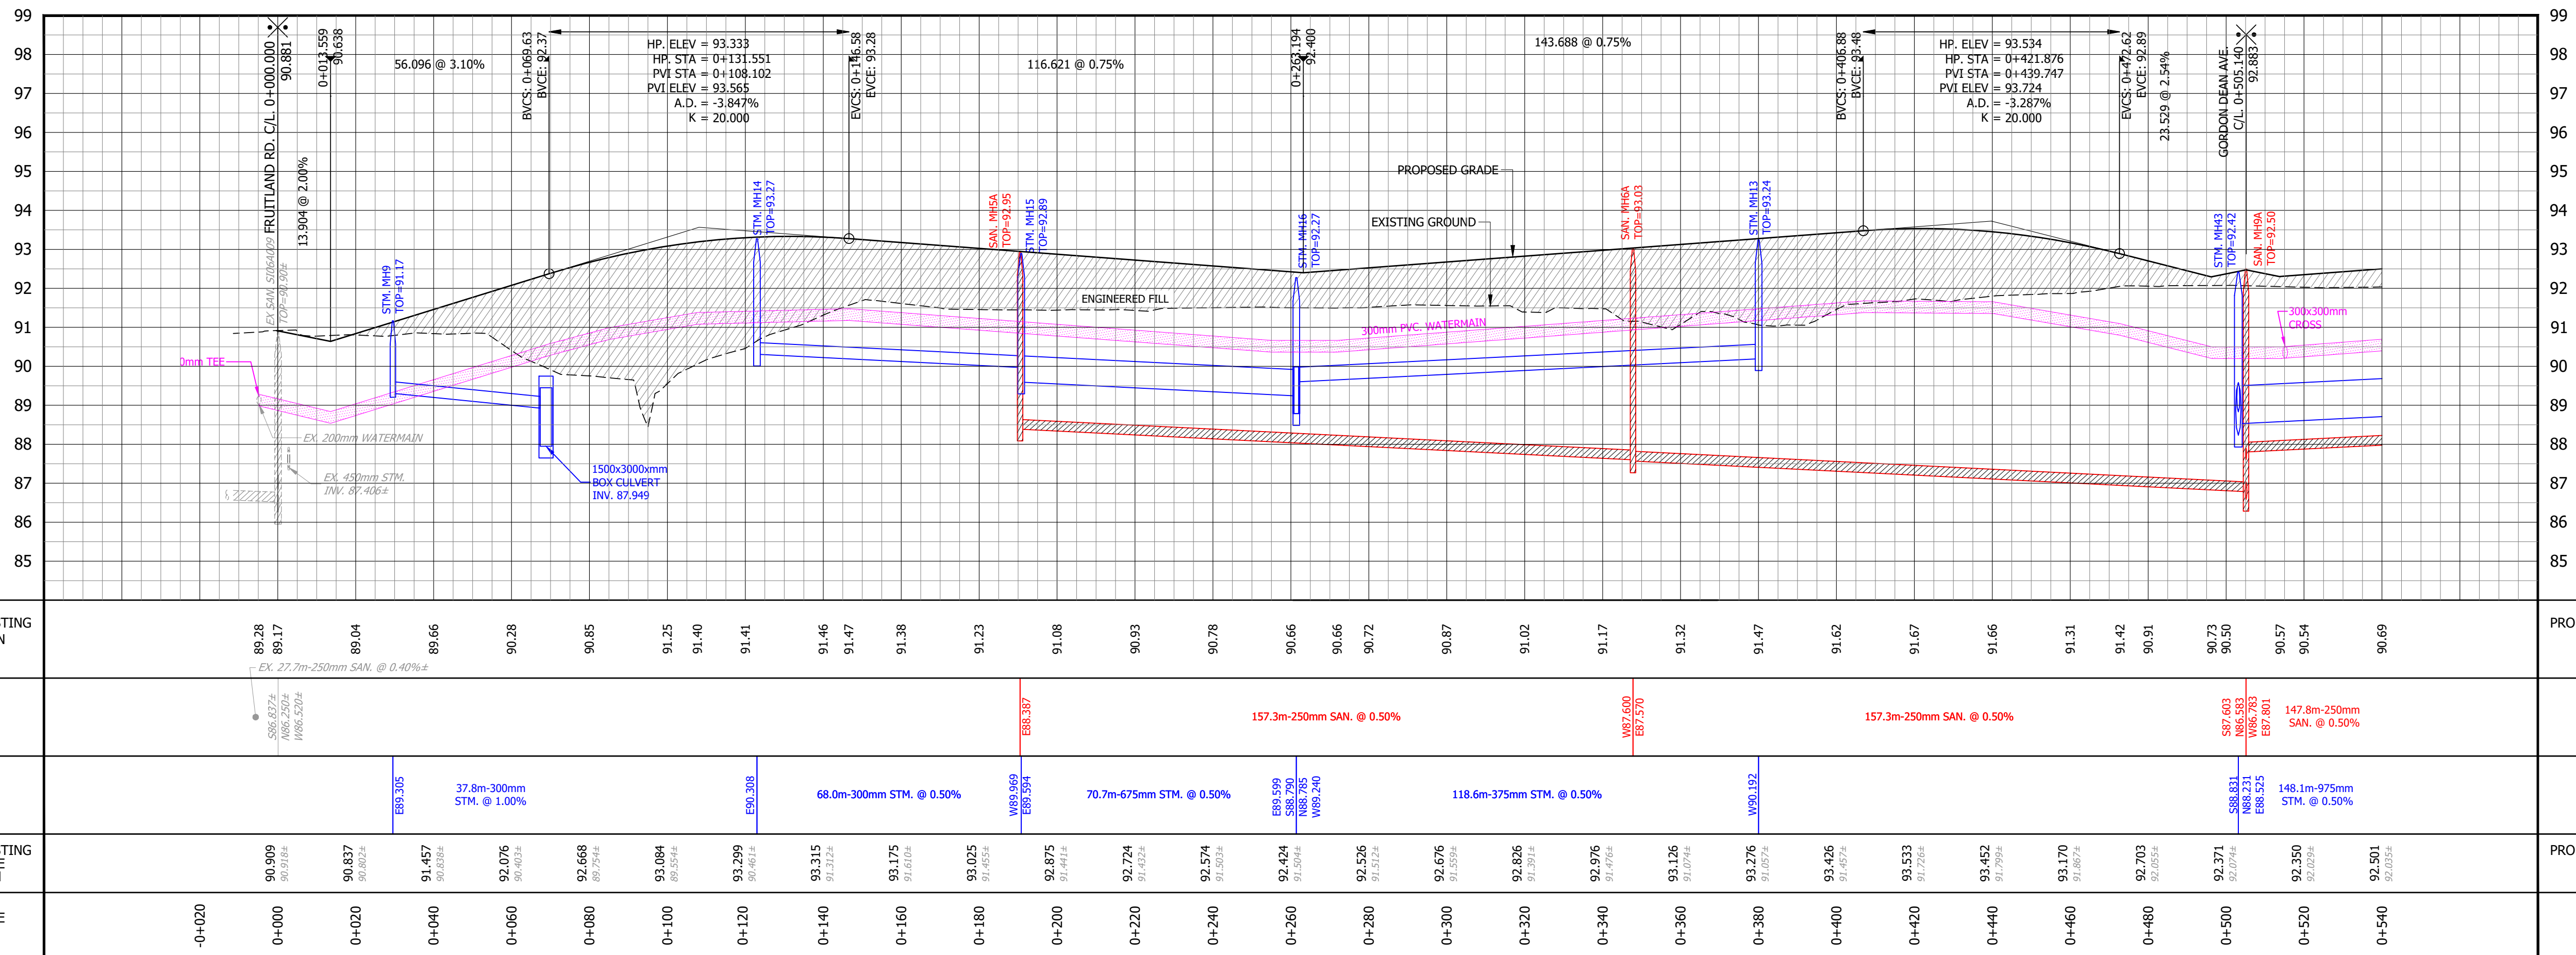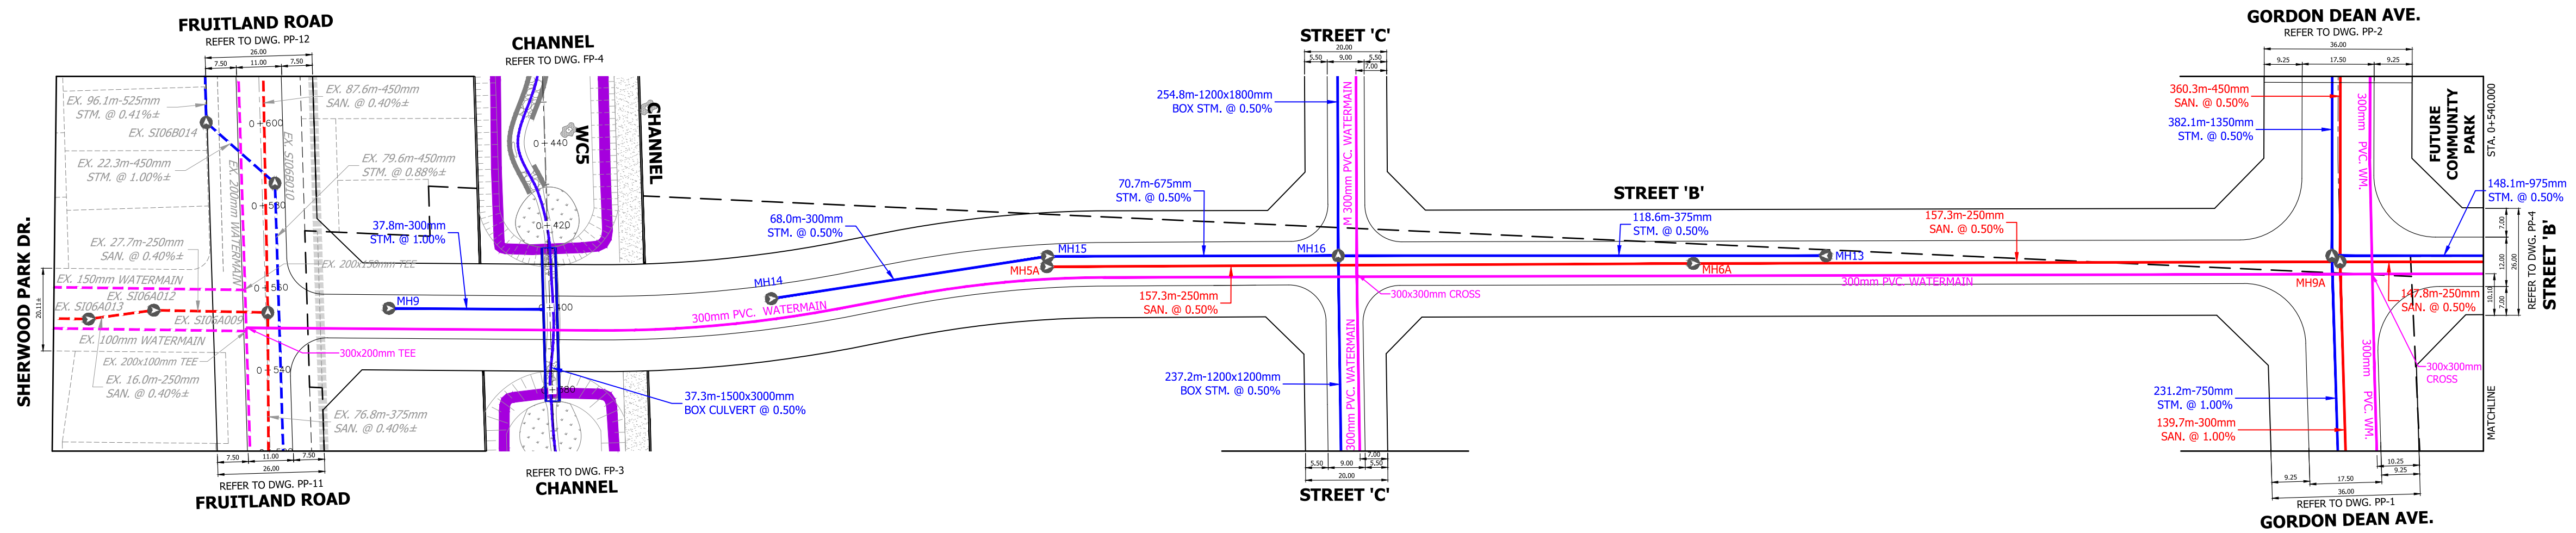 

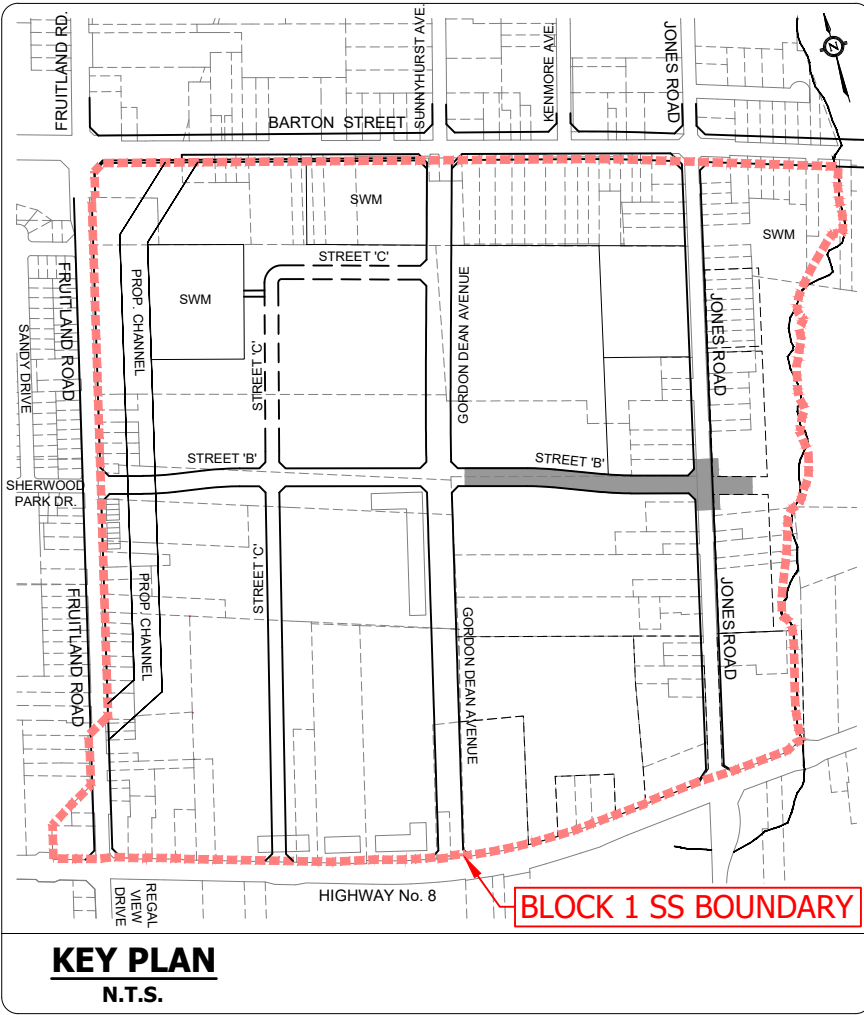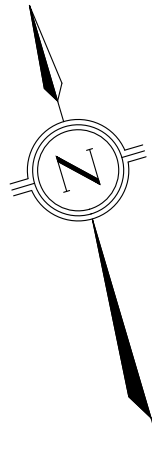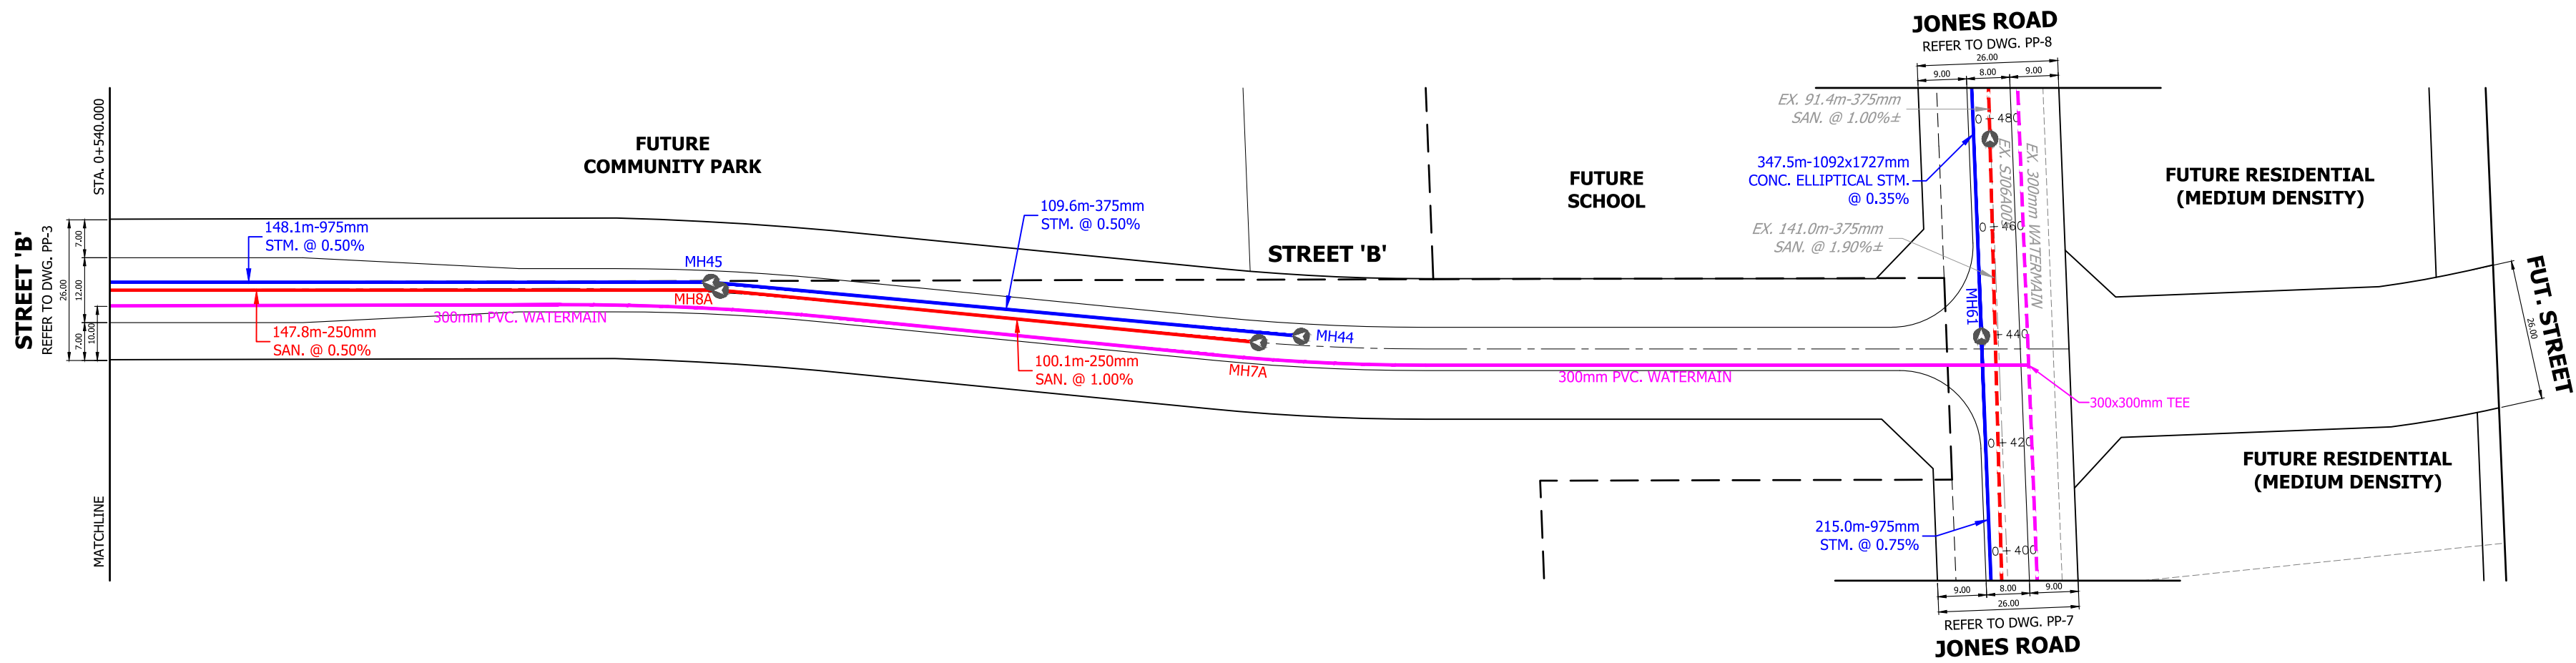

- LEGEND**
- LIMIT OF PROPERTY
 - PROPOSED STORM SEWER
 - EXISTING STORM SEWER
 - PROPOSED SANITARY SEWER
 - EXISTING SANITARY SEWER
 - PROPOSED WATERMAIN
 - EXISTING WATERMAIN


BENCHMARK
MONUMENT # 07720020001
ROUND IRON BAR WITH BRASS CAP LOCATED IN STONEY CREEK 9m NORTH OF CENTRELINE OF BARTON STREET 5m WEST OF CENTRELINE OF SUNNYHURST AVENUE AND 4m EAST OF CENTRELINE OF DRIVEWAY TO HOUSE NO. 713.
ELEVATION: 87.489m CGVD-1928:1978.





Urbantech® Consulting
A Division of Leighton-Zec West Ltd.
2030 Bristol Circle, Suite 105
Oakville, ON. L6H 0H2
TEL 905.829.8878 • urbantech.com

FRUITLAND WINONA BLOCK 1
CITY OF HAMILTON

STREET 'B' (STA. 0+540.000 TO STA. 0+890.068)			
PROJECT No.	DATE	SCALE	DWG No.
20-263	JUNE 2025	V 1:100 H 1:1000	PP-4

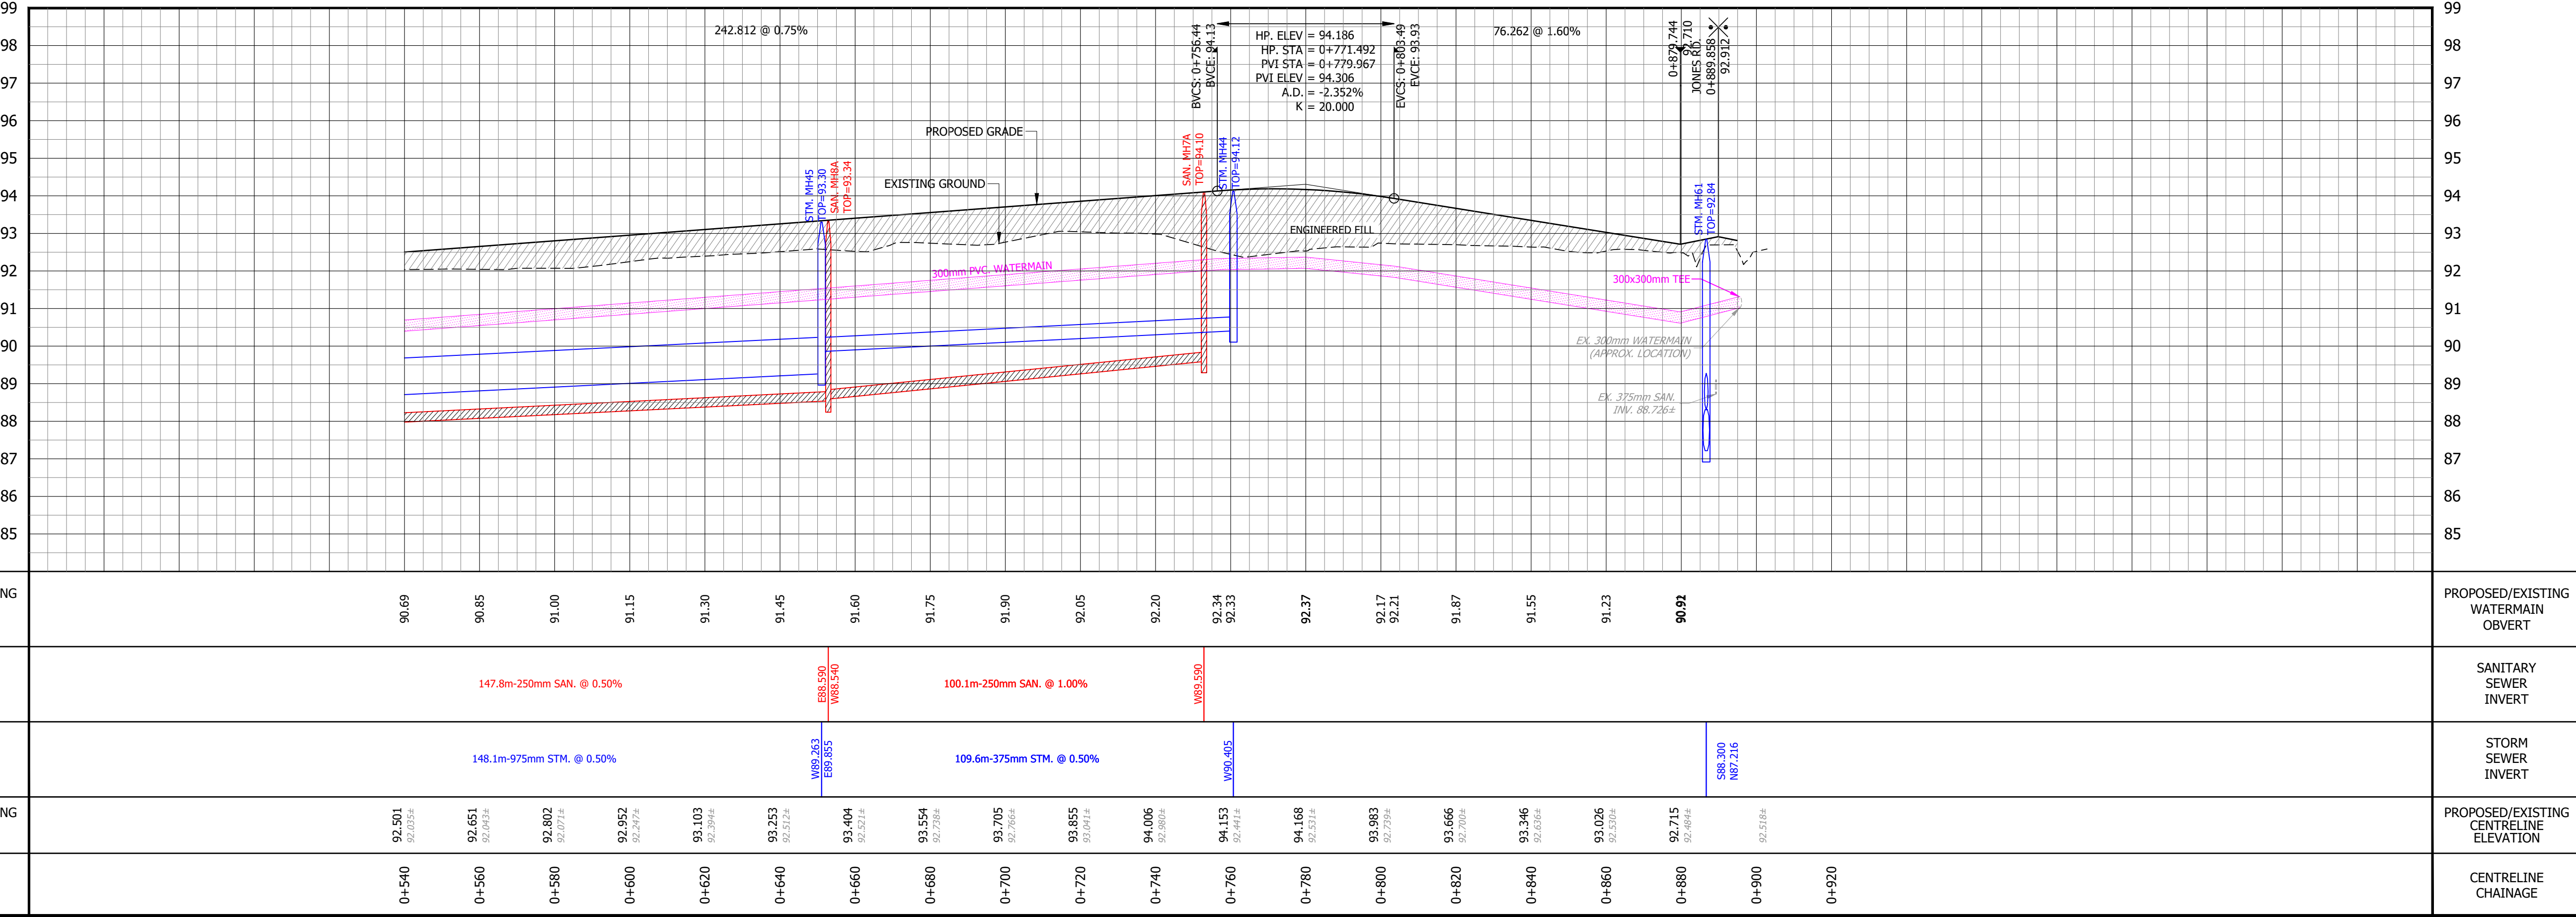

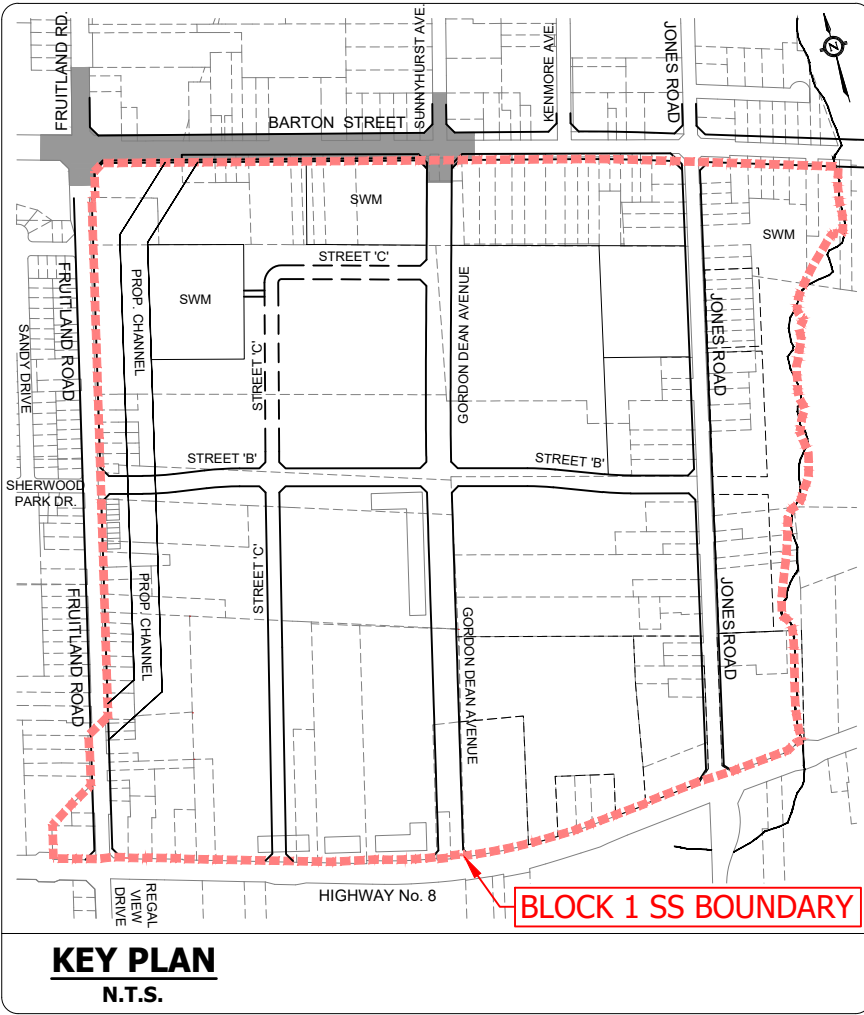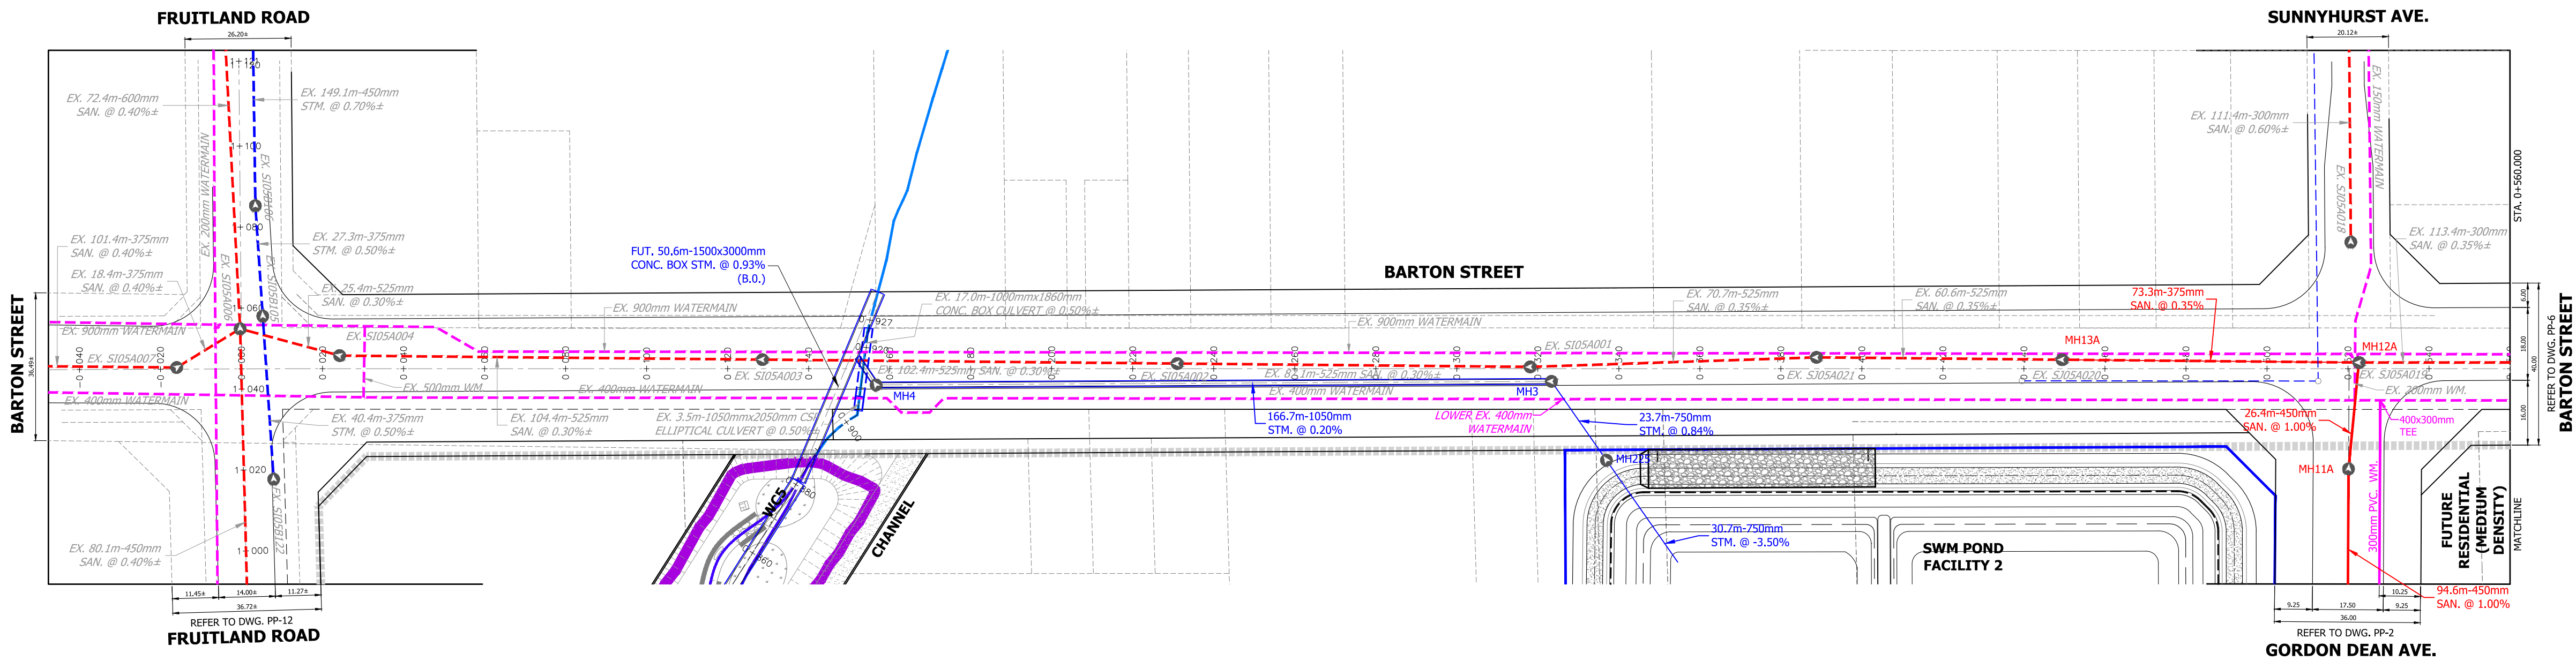

- LEGEND**
- LIMIT OF PROPERTY
 - PROPOSED STORM SEWER
 - EXISTING STORM SEWER
 - PROPOSED SANITARY SEWER
 - EXISTING SANITARY SEWER
 - PROPOSED WATERMAIN
 - EXISTING WATERMAIN

BENCHMARK
MONUMENT # 07720020001
ROUND IRON BAR WITH BRASS CAP LOCATED IN STONEY CREEK 9m NORTH OF CENTRELINE OF BARTON STREET 5m WEST OF CENTRELINE OF SUNNYHURST AVENUE AND 4m EAST OF CENTRELINE OF DRIVEWAY TO HOUSE No. 713.
ELEVATION: 87.489m CGVD-1928:1978.




Urbantech® Consulting
A Division of Leighton-Zec West Ltd.
2030 Bristol Circle, Suite 105
Oakville, ON. L6H 0H2
TEL 905.829.8818 • urbantech.com

FRUITLAND WINONA BLOCK 1
CITY OF HAMILTON

BARTON STREET
(STA. 0+000.000 TO STA. 0+560.000)

PROJECT No.	DATE	SCALE	DWG No.
20-263	JUNE 2025	V 1:100 H 1:1000	PP-5

F:\PROJECTS\20-263\BLOCK1 BSS - HAMILTON\WORKING\SSW - PLAN & PROFILE\PP-5_BARTON STREET.DWG

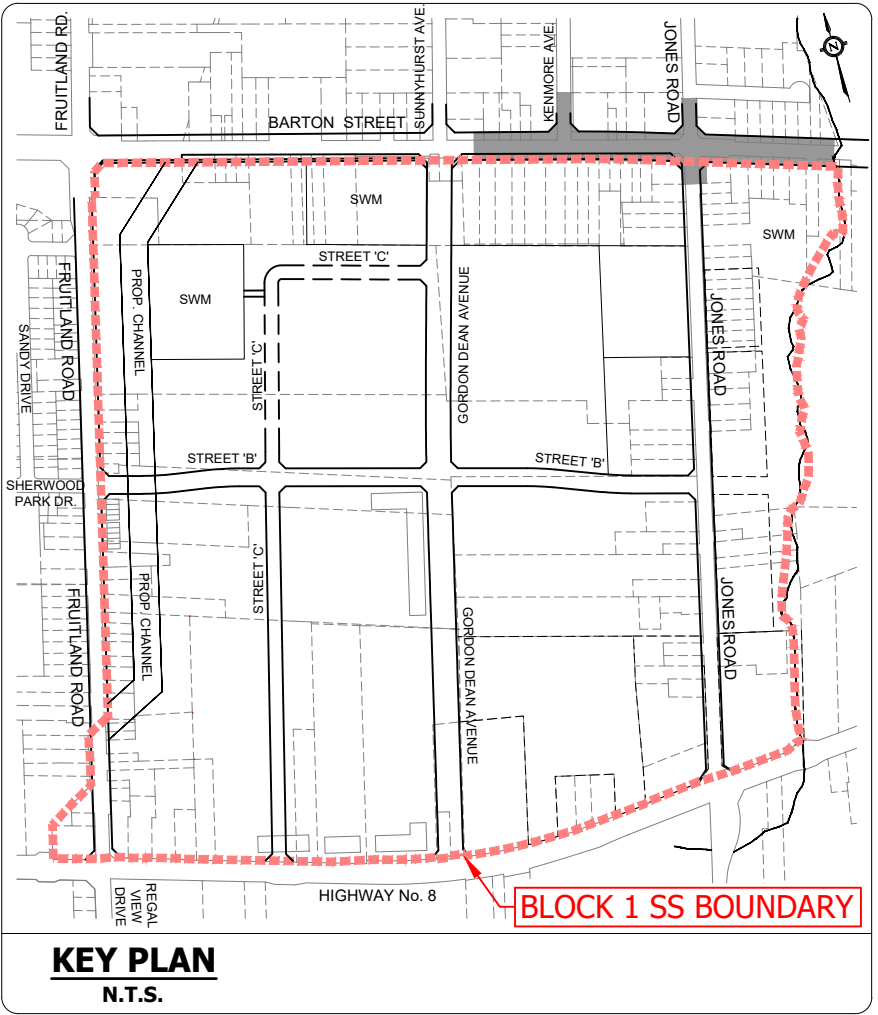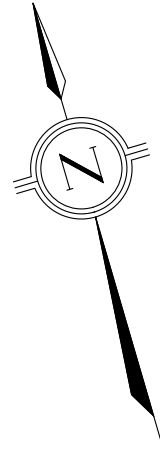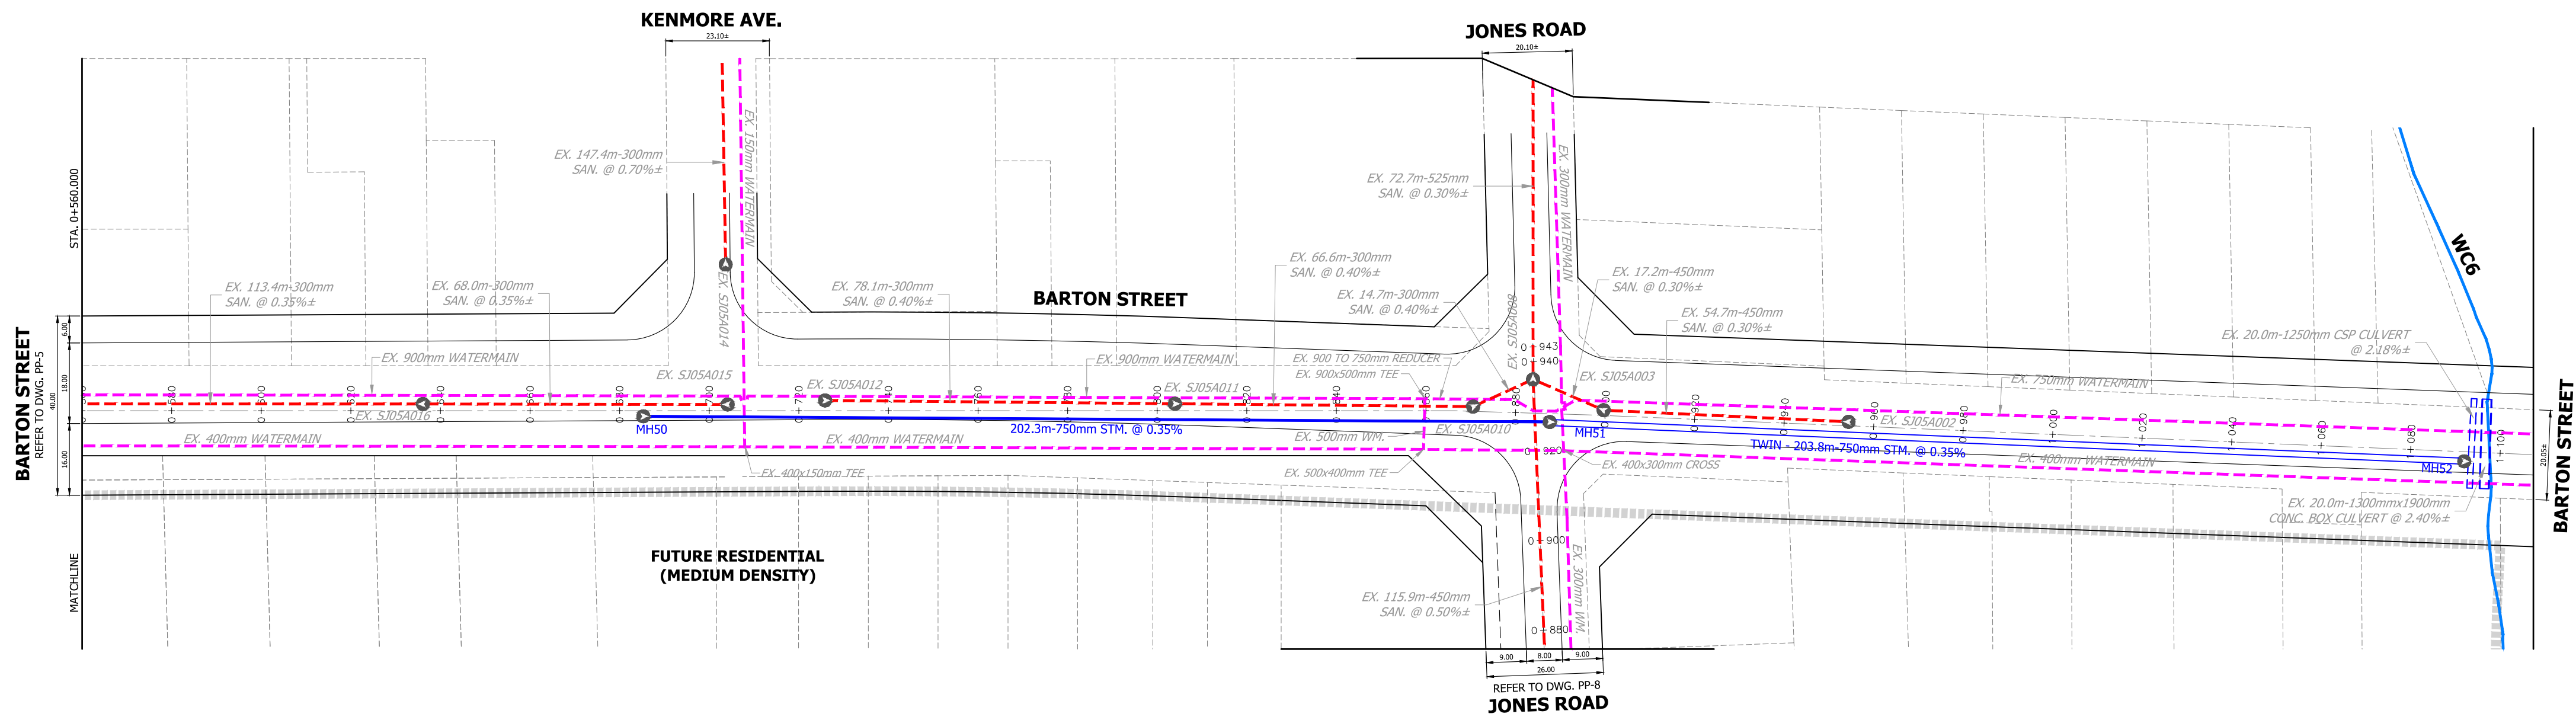

- LEGEND**
- LIMIT OF PROPERTY
 - PROPOSED STORM SEWER
 - EXISTING STORM SEWER
 - PROPOSED SANITARY SEWER
 - EXISTING SANITARY SEWER
 - PROPOSED WATERMAIN
 - EXISTING WATERMAIN

BENCHMARK
MONUMENT # 07720020001
ROUND IRON BAR WITH BRASS CAP LOCATED IN STONEY CREEK 9m NORTH OF CENTRELINE OF BARTON STREET 5m WEST OF CENTRELINE OF SUNNYHURST AVENUE AND 4m EAST OF CENTRELINE OF DRIVEWAY TO HOUSE No. 713.
ELEVATION: 87.489m CGVD-1928:1978.



URBANTECH® Consulting
A Division of Leighton-Zec West Ltd.
2030 Bristol Circle, Suite 105
Oakville, ON. L6H 0H2
TEL 905.829.8818 • urbantech.com

FRUITLAND WINONA BLOCK 1
CITY OF HAMILTON

BARTON STREET
(STA. 0+560.000 TO STA. 0+915.000)

PROJECT No.	DATE	SCALE	DWG No.
20-263	JUNE 2025	V 1:100 H 1:1000	PP-6

F:\PROJECTS\20-263\BLOCK1-BSS-HAMILTON\ORWINES\100-PLAN & PROFILE\PP-6_BARTON STREET.DWG

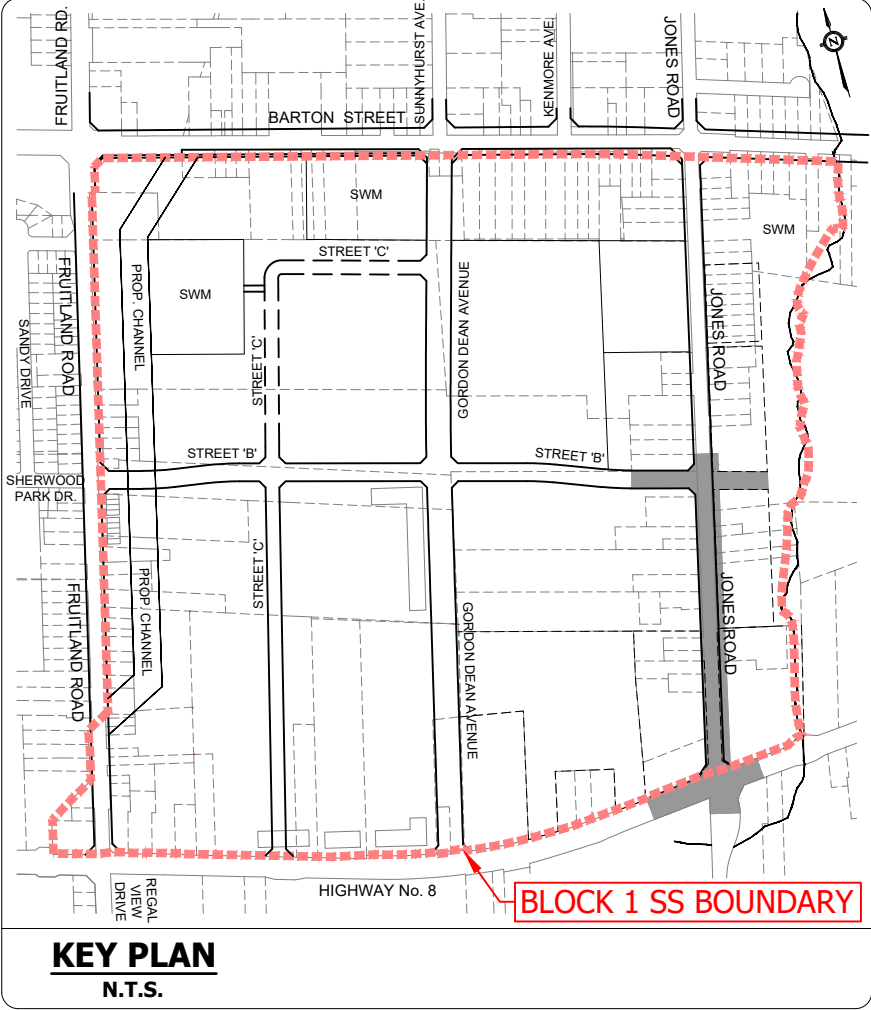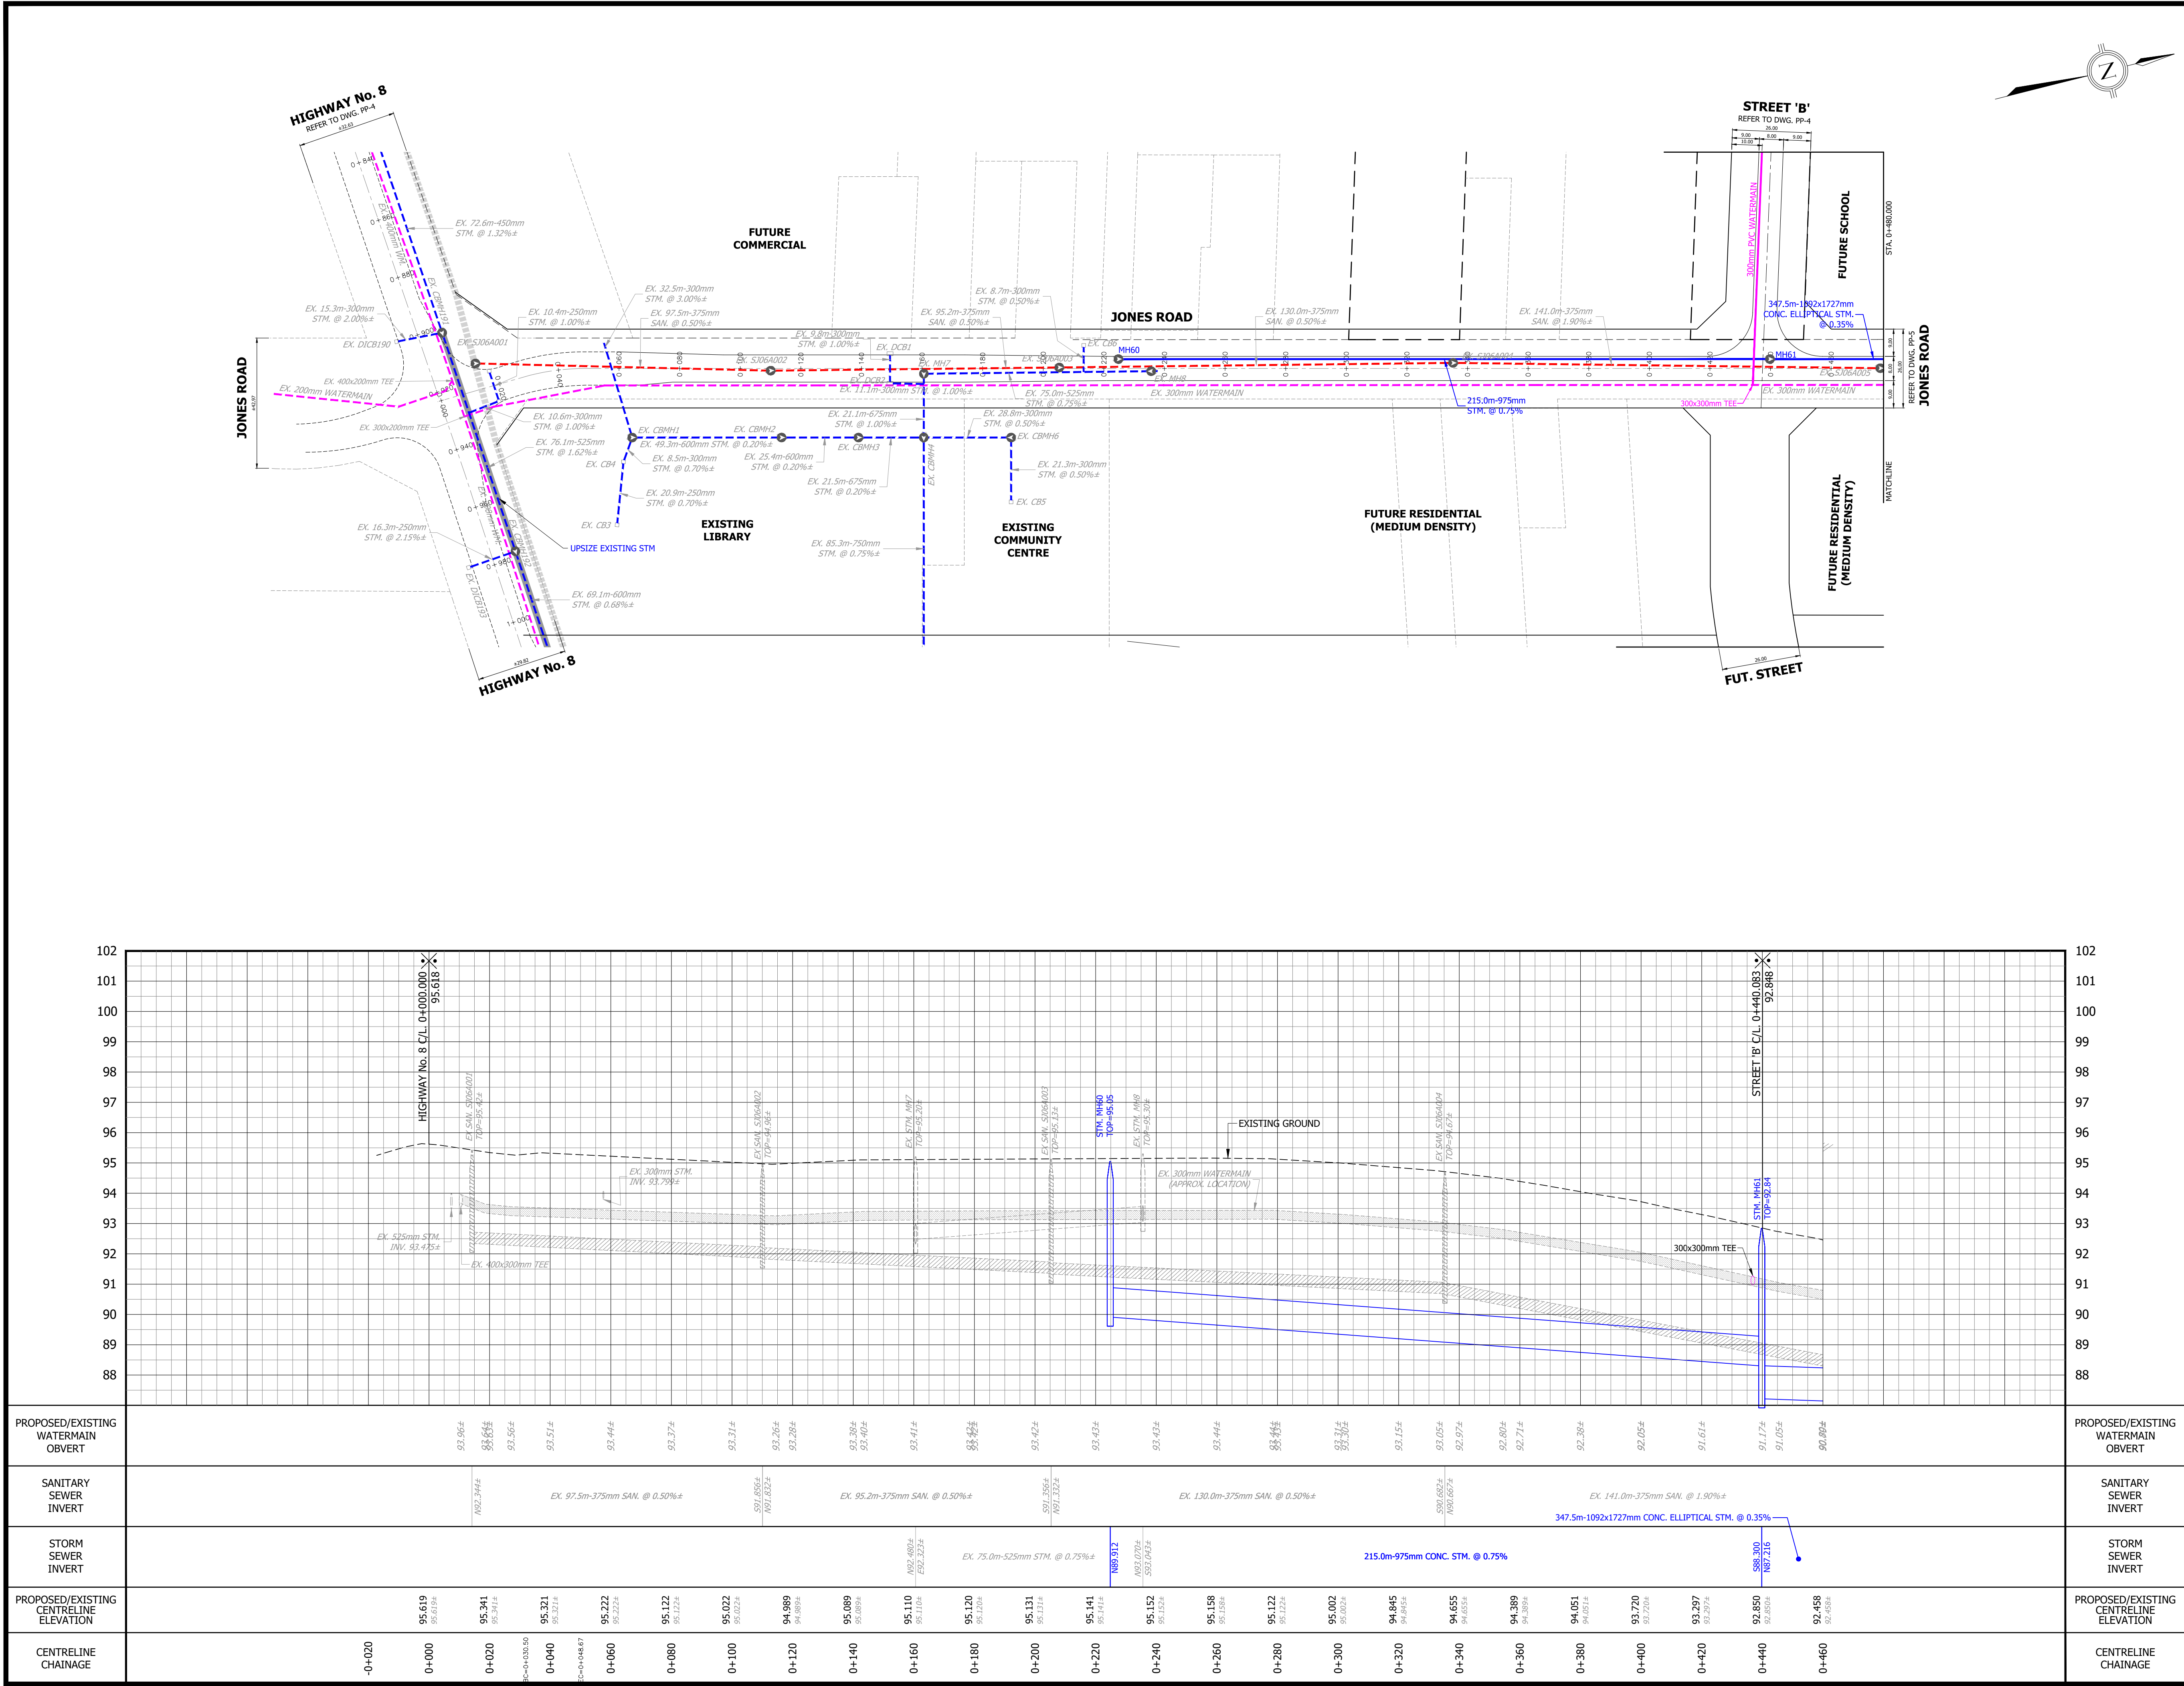

- LEGEND**
- LIMIT OF PROPERTY
 - PROPOSED STORM SEWER
 - EXISTING STORM SEWER
 - PROPOSED SANITARY SEWER
 - EXISTING SANITARY SEWER
 - PROPOSED WATERMAIN
 - EXISTING WATERMAIN

BENCHMARK
MONUMENT # 07720020001
ROUND IRON BAR WITH BRASS CAP LOCATED IN STONEY CREEK 9m NORTH OF CENTRELINE OF BARTON STREET 5m WEST OF CENTRELINE OF SUNNYHURST AVENUE AND 4m EAST OF CENTRELINE OF DRIVEWAY TO HOUSE NO. 713.
ELEVATION: 87.489m CGVD-1928:1978.




Urbantech® Consulting
A Division of Leighton-Zec West Ltd.
2030 Bristol Circle, Suite 105
Oakville, ON. L6H 0H2
TEL 905.829.8818 • urbantech.com


FRUITLAND WINONA BLOCK 1
CITY OF HAMILTON




JONES ROAD
(STA. 0+000.000 TO STA. 0+460.000)




PROJECT No.	DATE	SCALE	DWG No.
20-263	JUNE 2025	V 1:100 H 1:1000	PP-7

F:\PROJECTS\20-263 (BLOCK 1) SS - HAMILTON\DRAWINGS\00-000 - PLAN & PROFILE\PP-7 - JONES ROAD.DWG

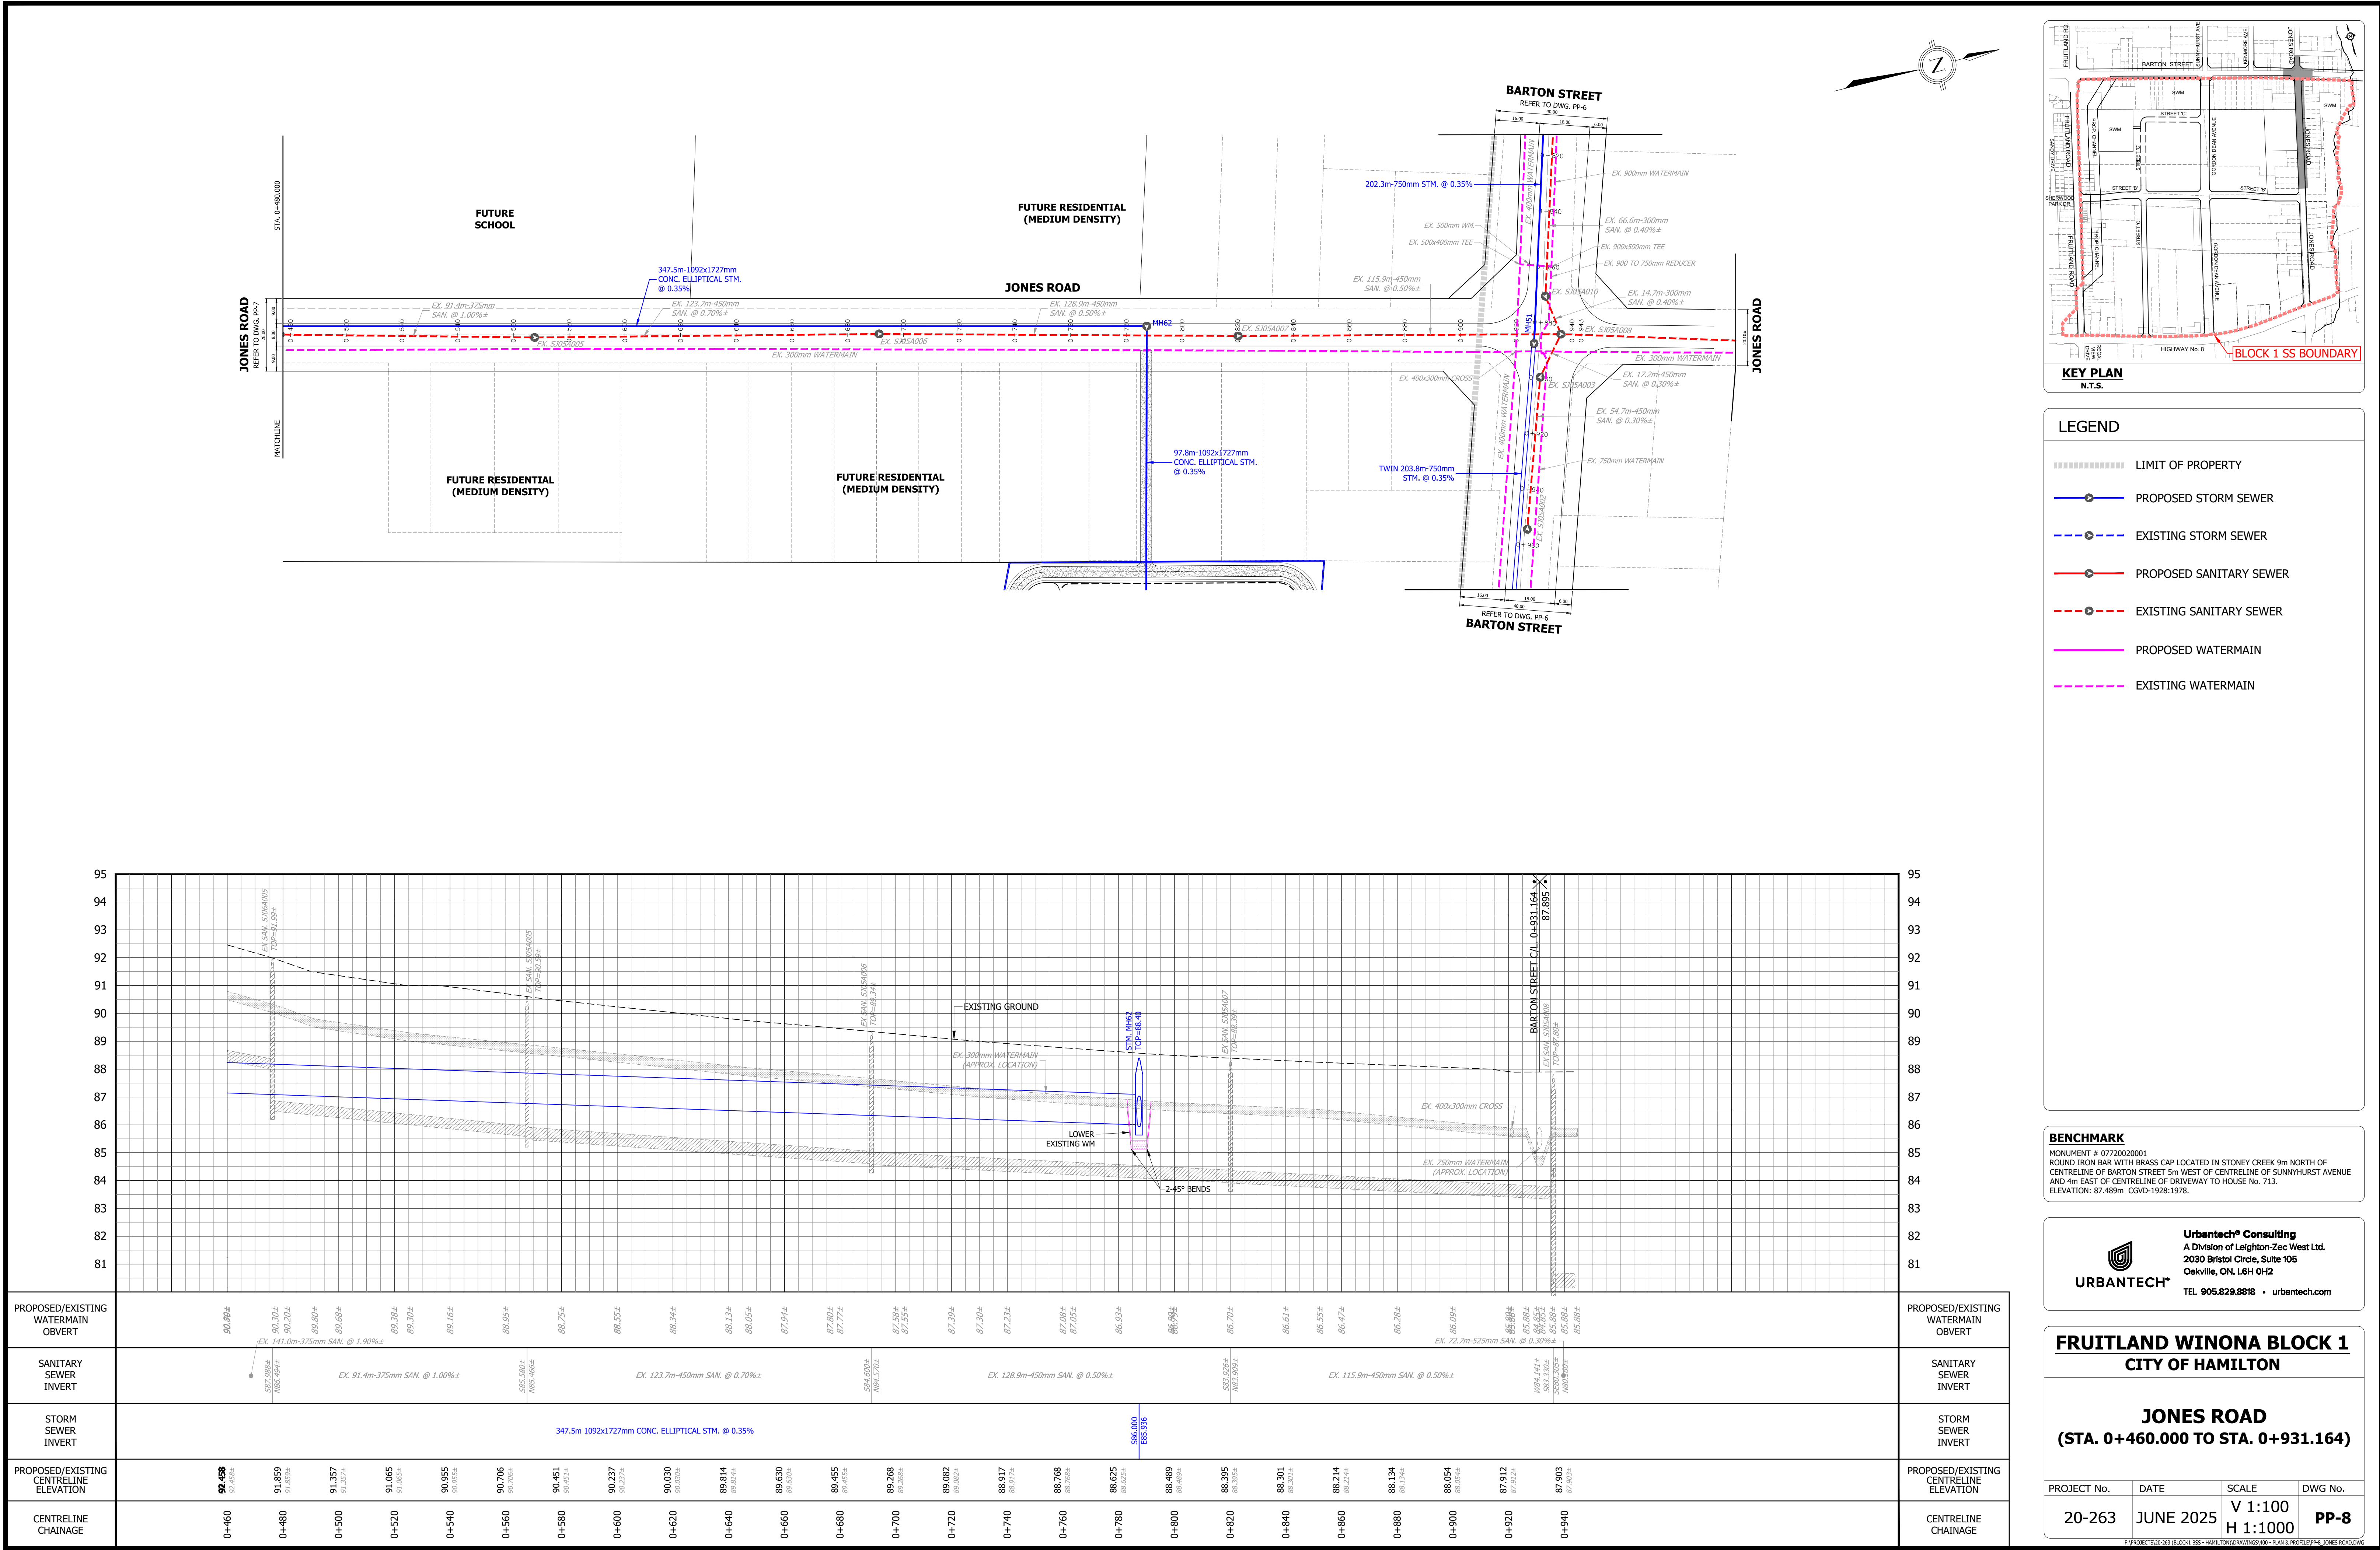

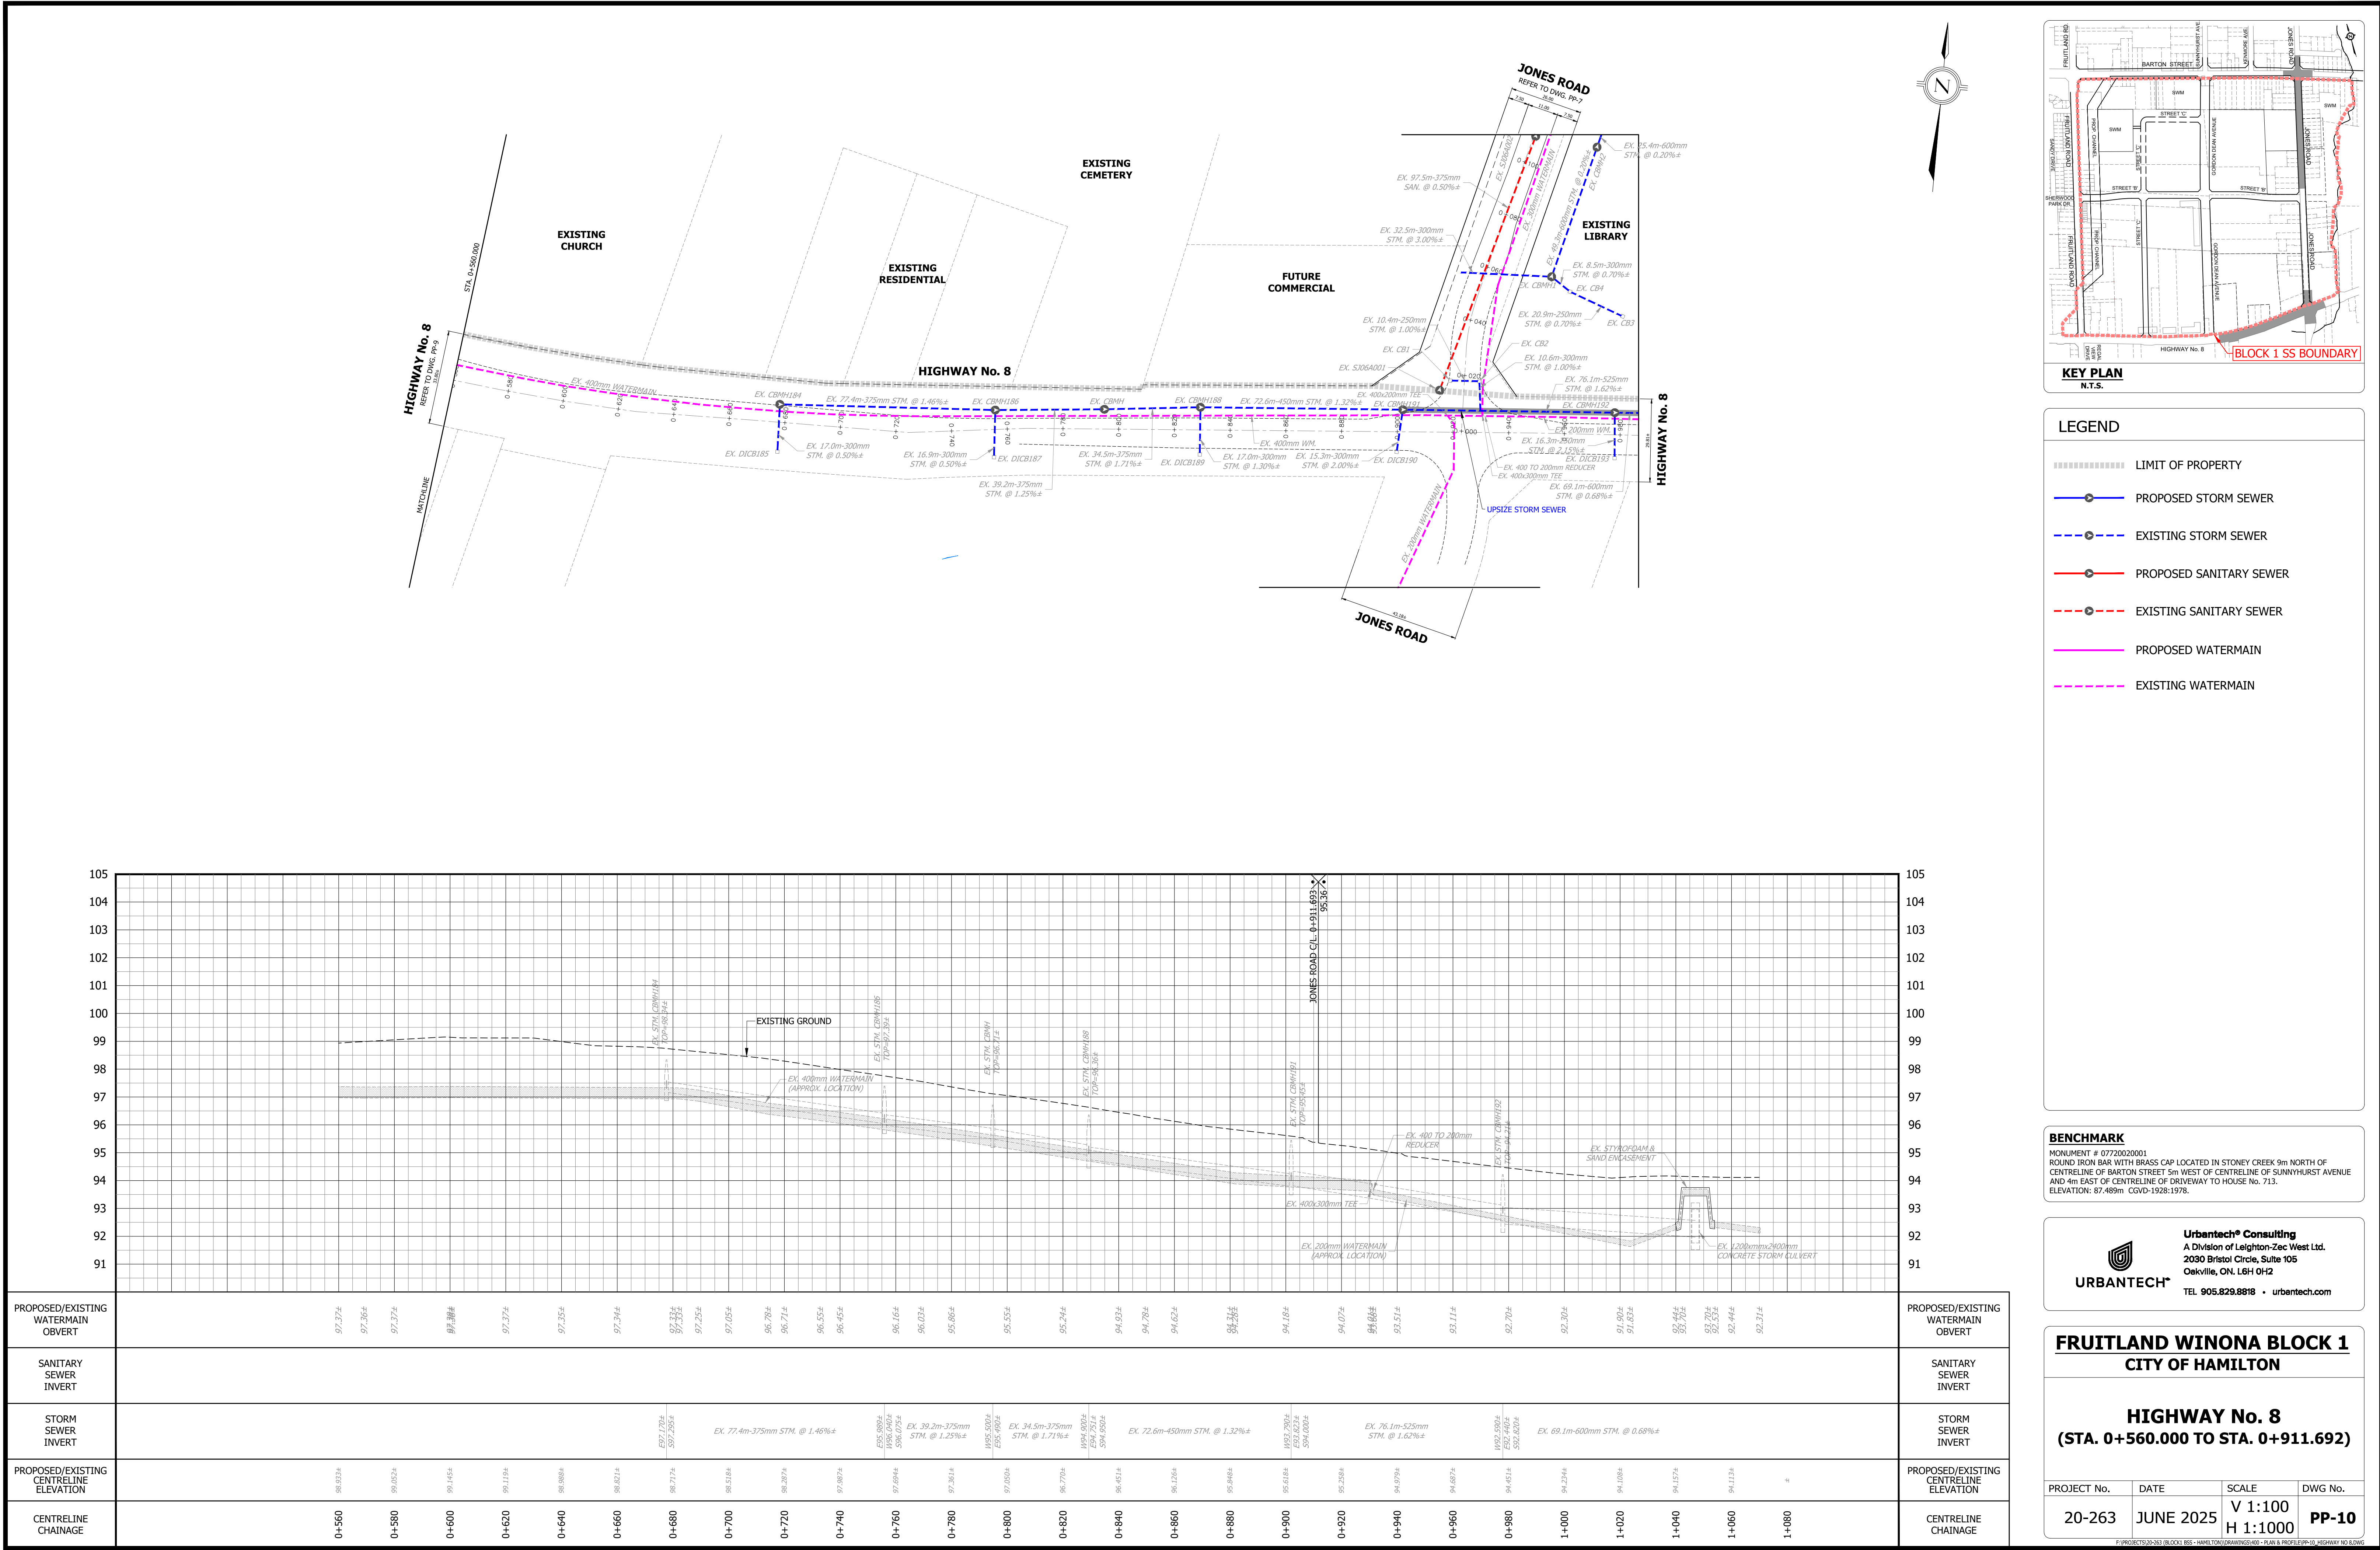

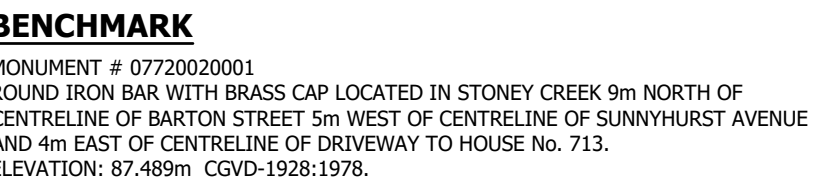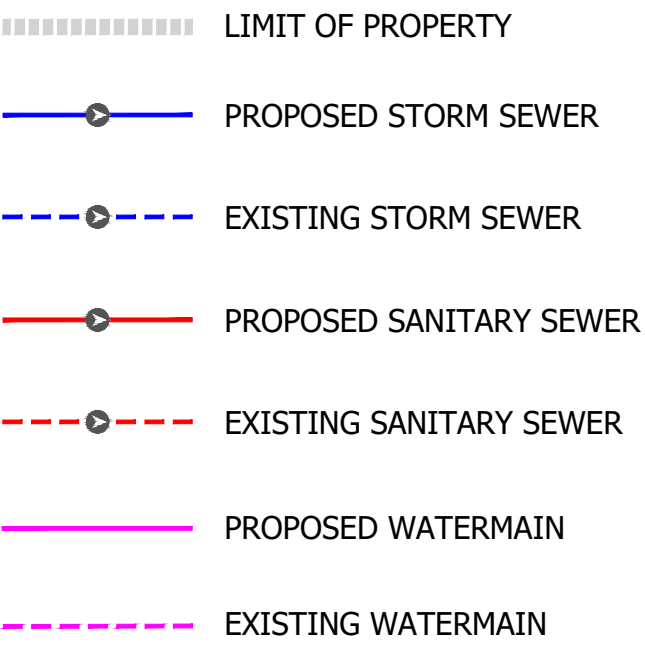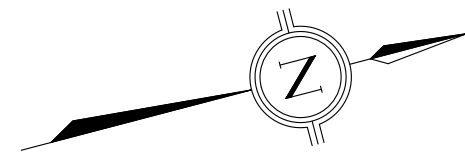

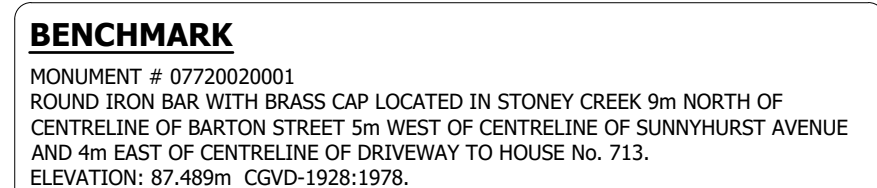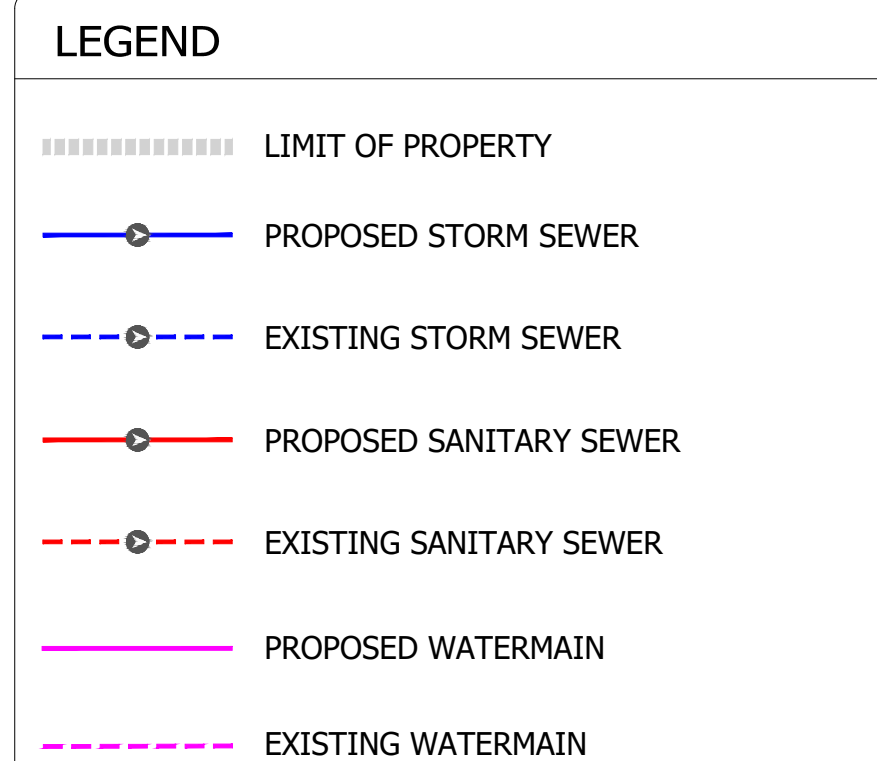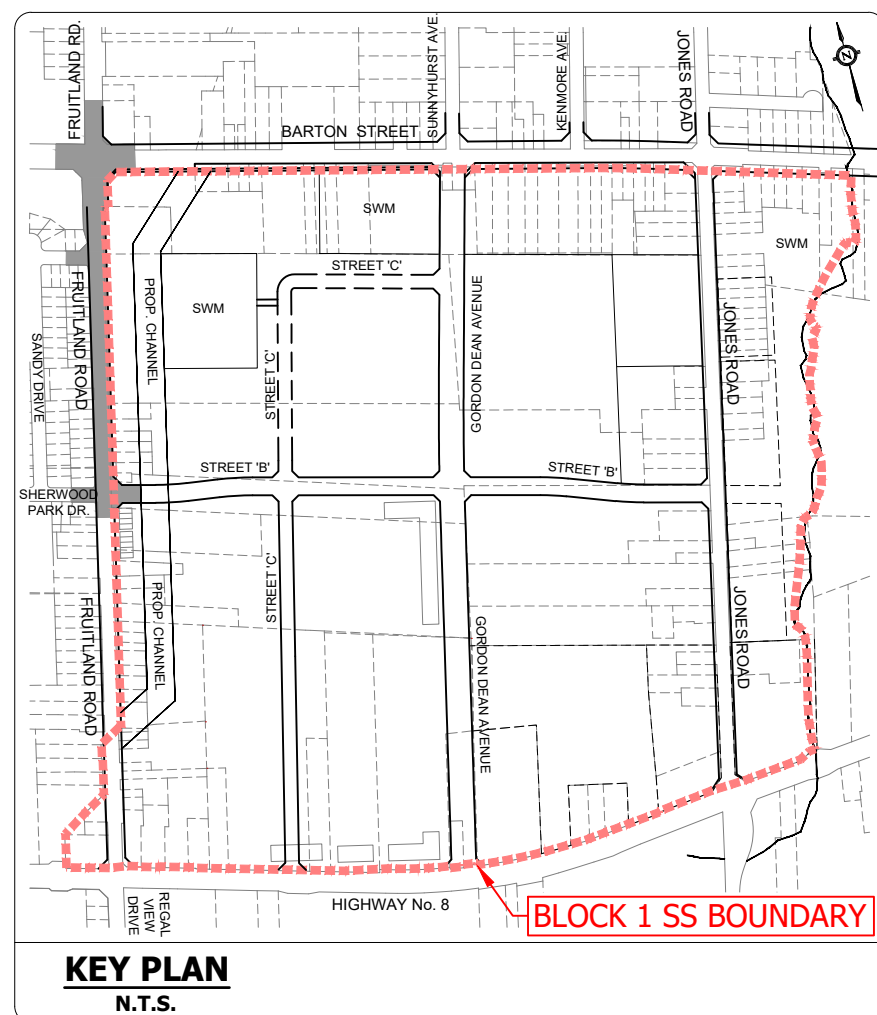

FRUITLAND WINONA BLOCK 1
CITY OF HAMILTON

FRUITLAND ROAD
(STA. 0+520.000 TO STA. 1+044.979)

PROJECT No.	DATE	SCALE	DWG No.
20-263	JUNE 2025	V 1:100 H 1:1000	PP-12

F:\PROJECTS\20-263 (BLOCK) BSS - HAMILTON\DRAWINGS\400 - PLAN & PROFILE\FIG-12 - BRUITI AND ROAD DRAIN

