


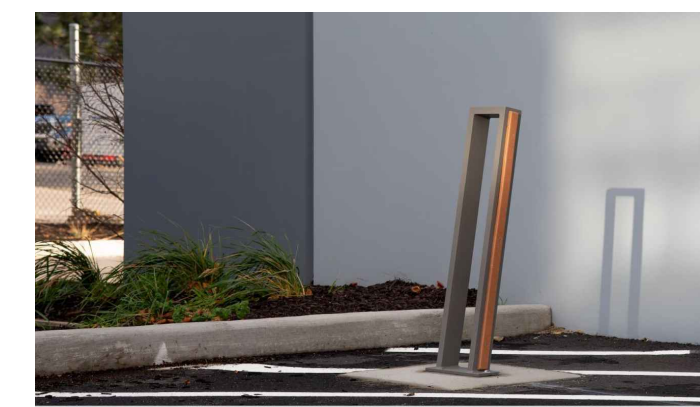


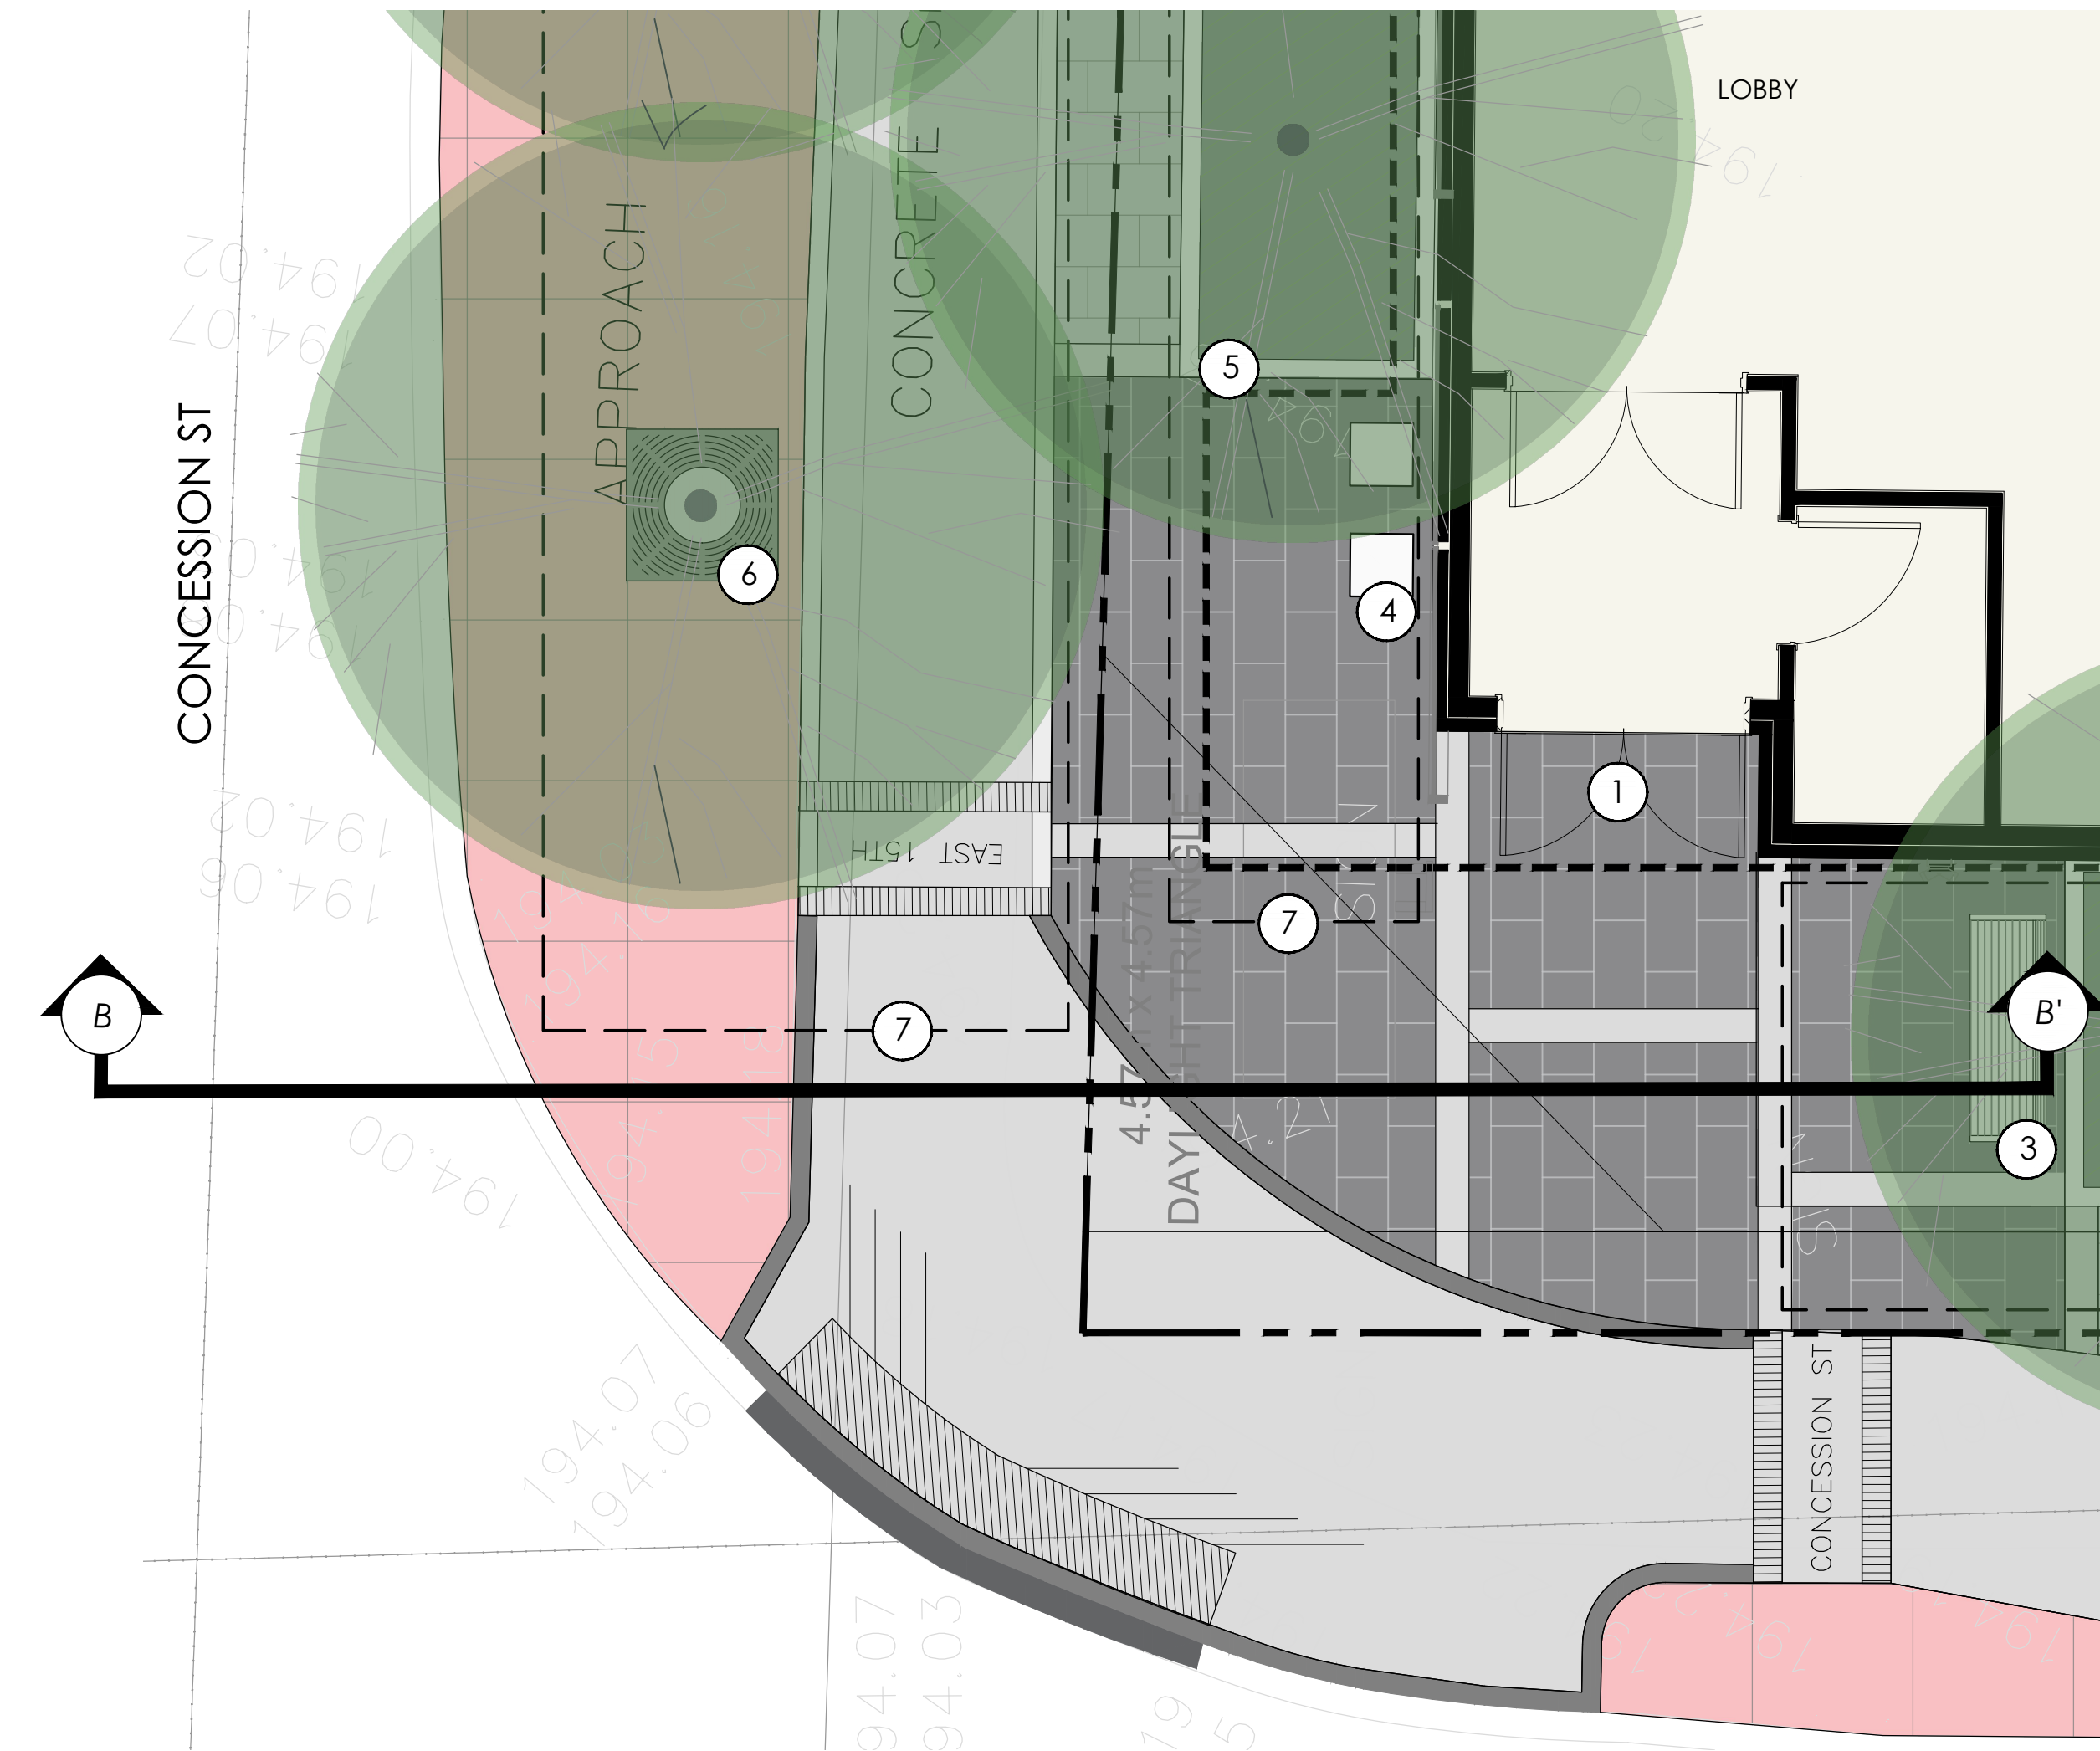

-
- This aerial photograph shows a modern outdoor plaza. The ground is paved with a checkered pattern of light grey and white tiles. Several young trees are planted in square planters with a dark, patterned design. A wooden bench is visible on the right side. The overall design is clean and contemporary.

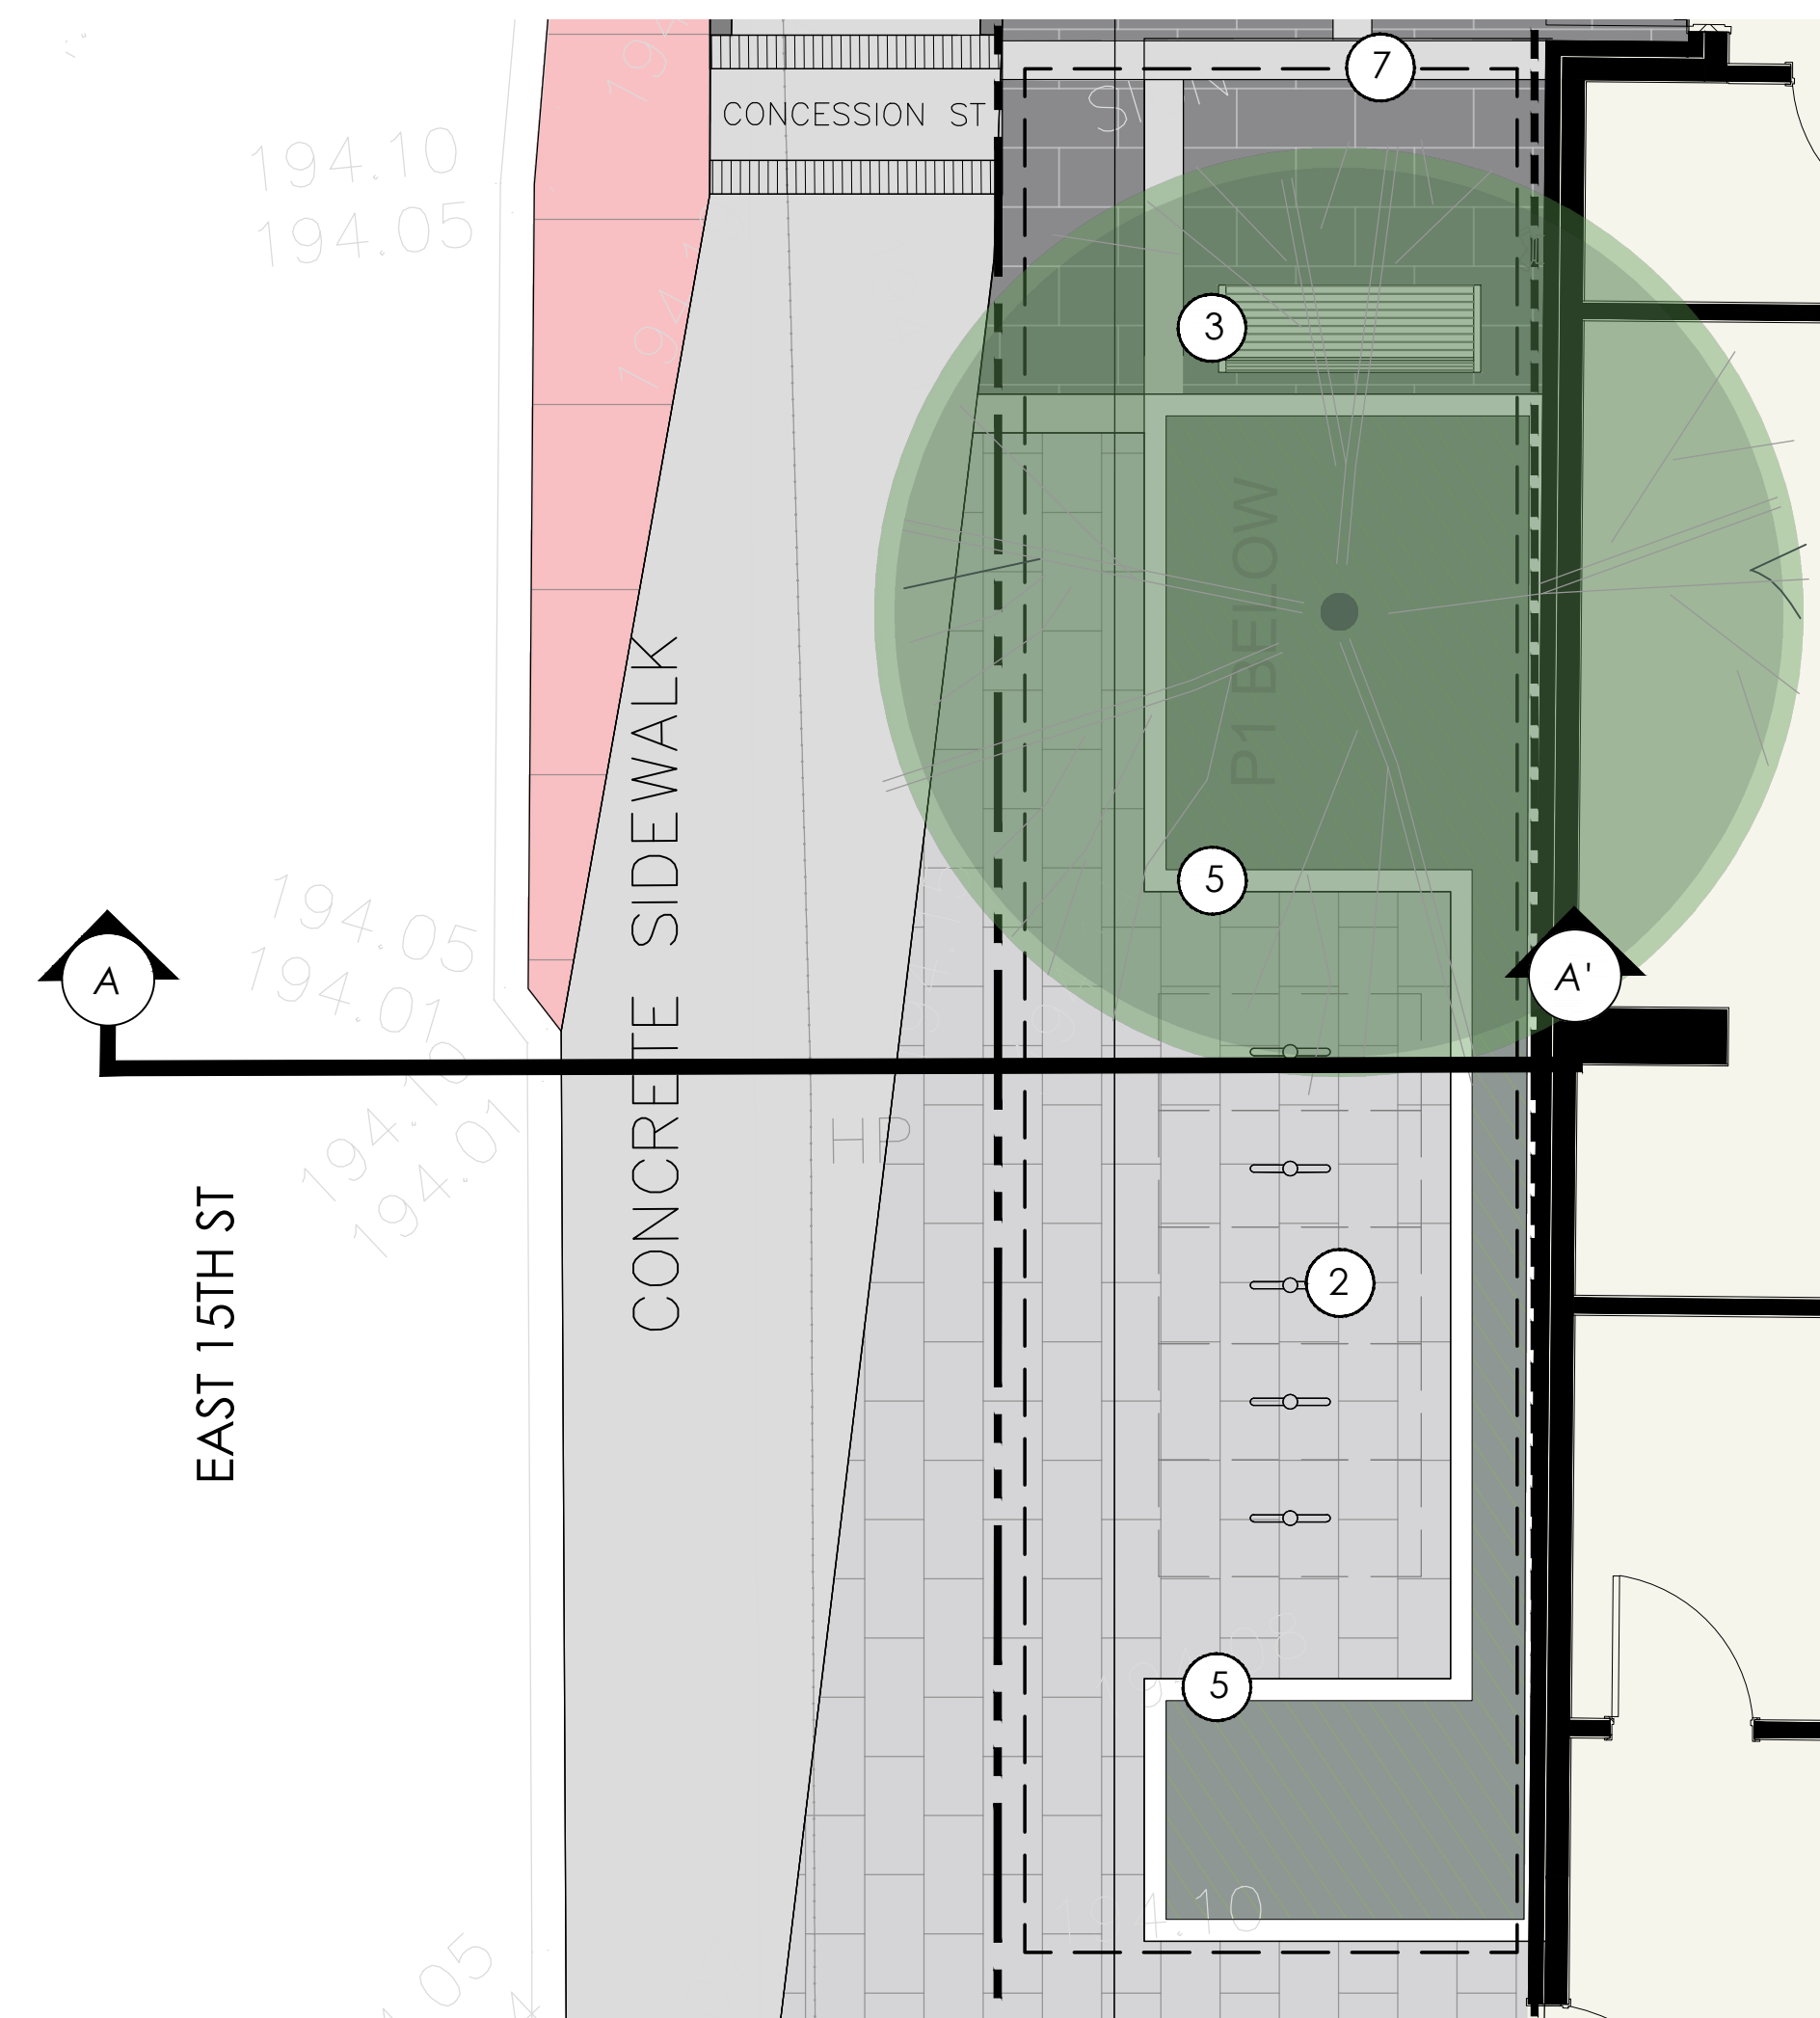

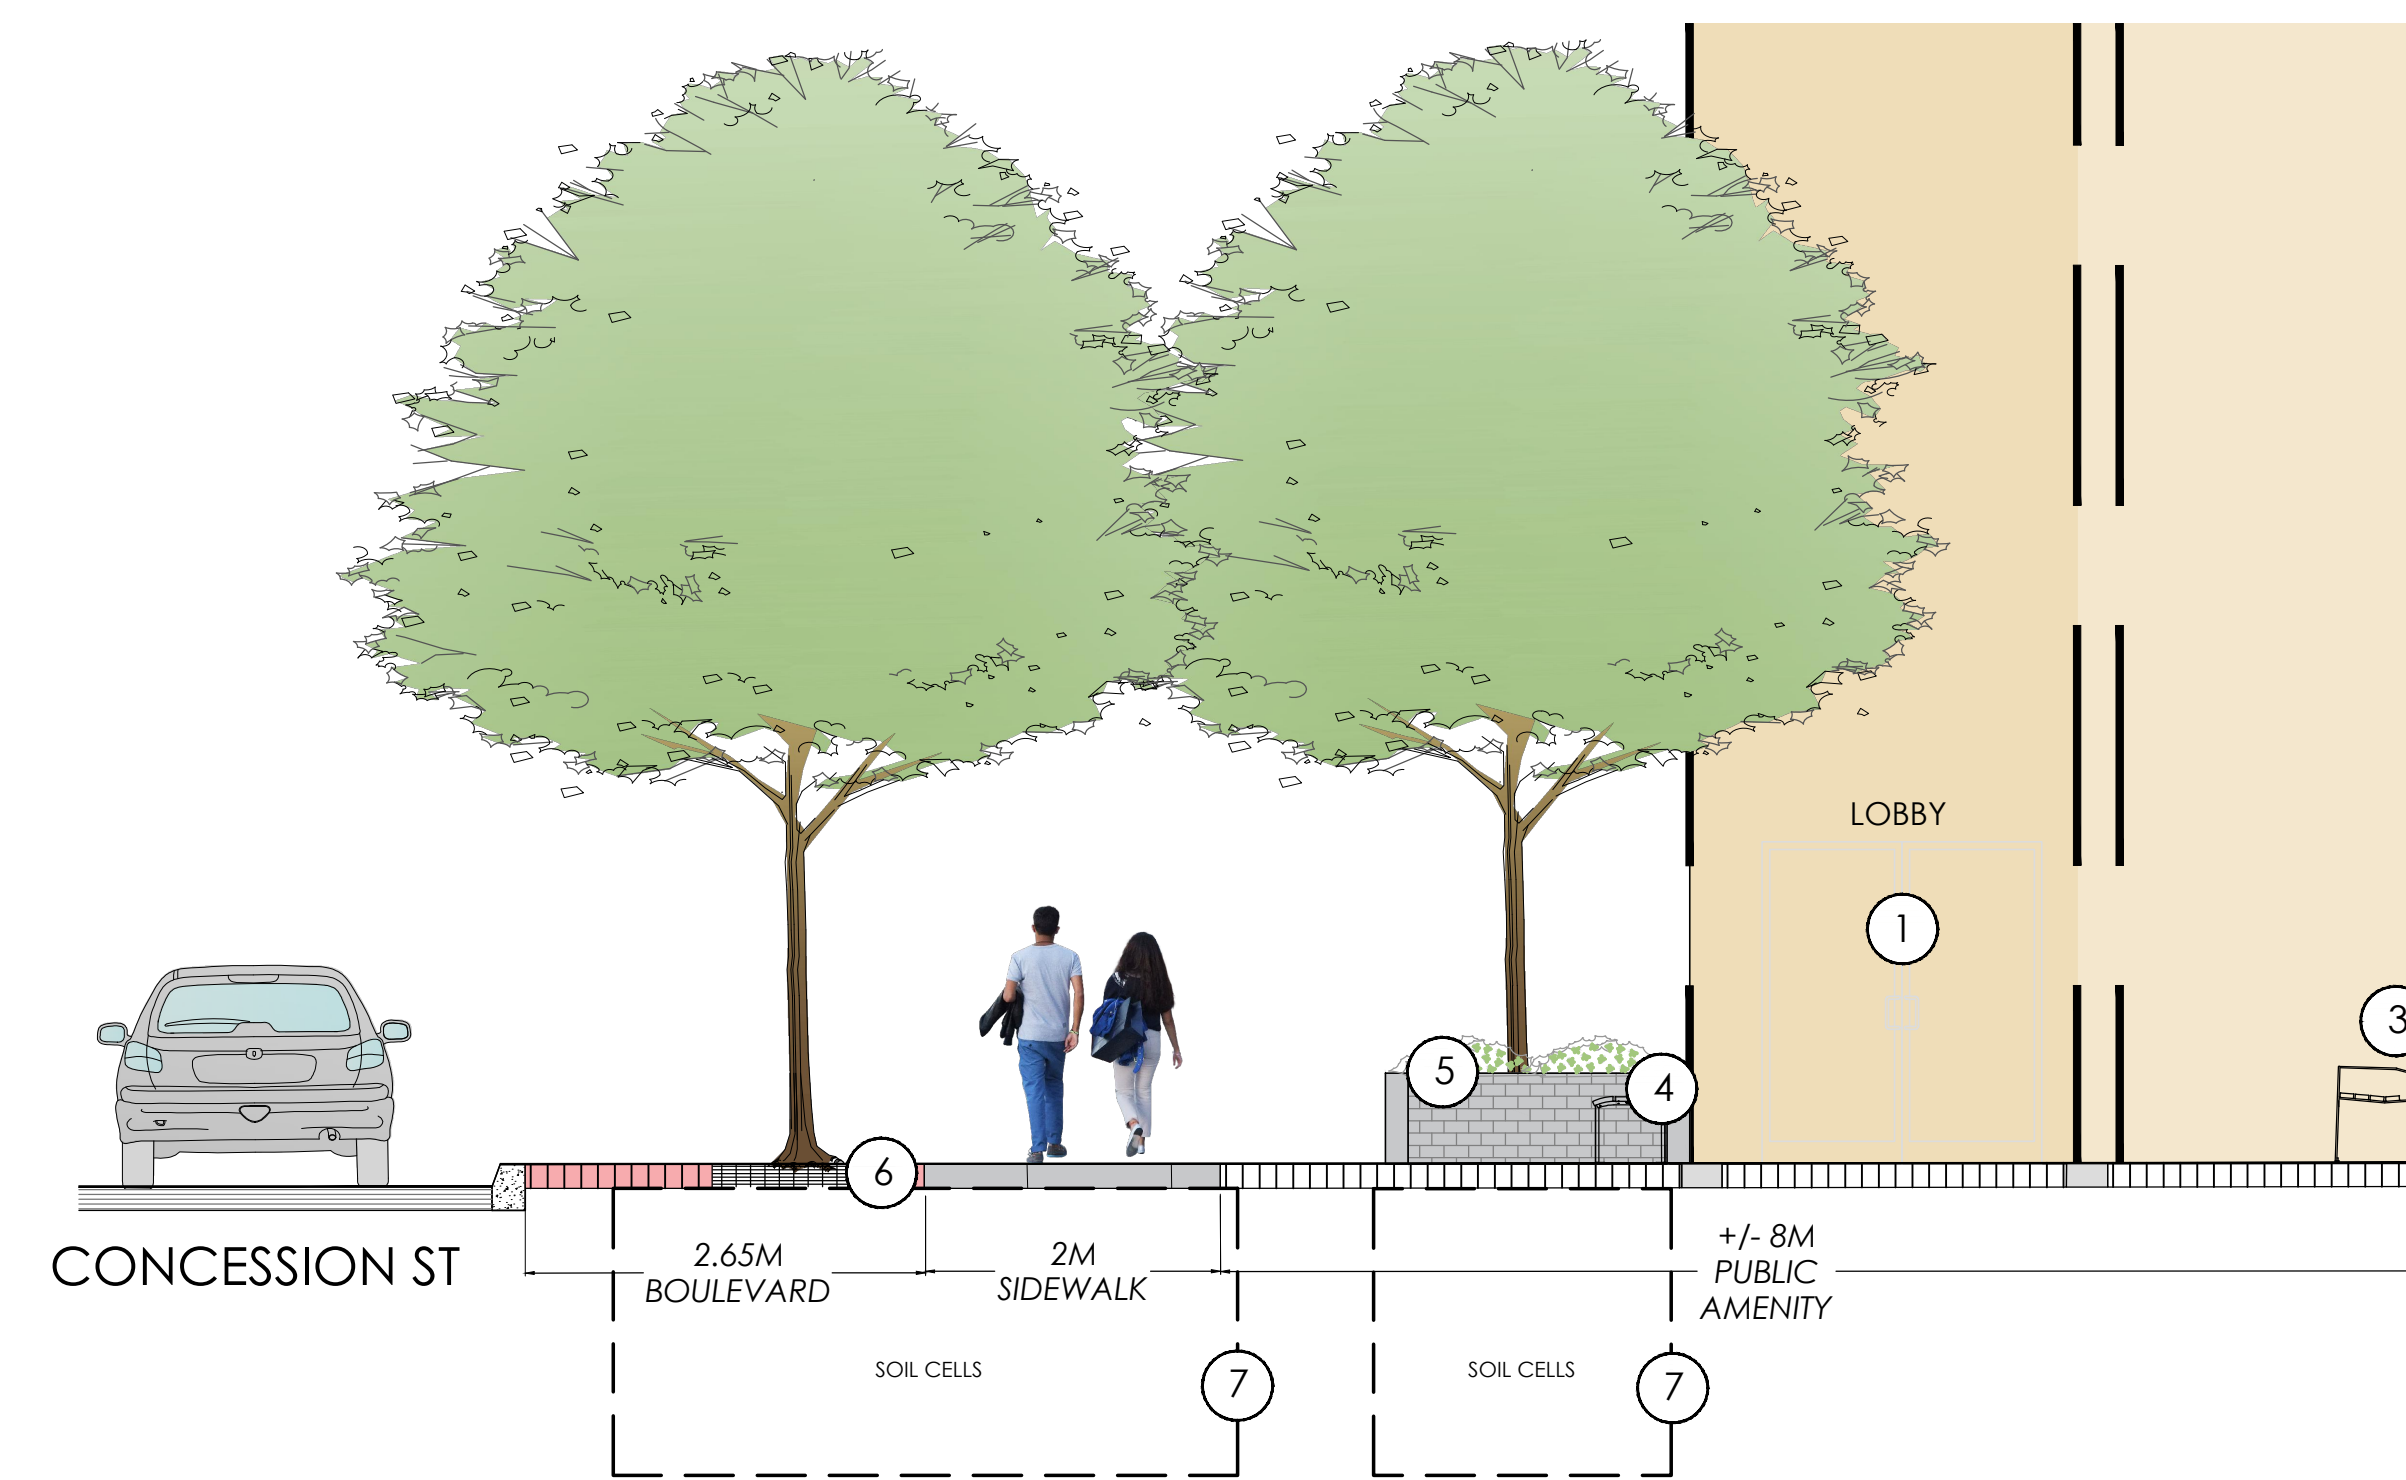

- 

TIBRO PROPERTIES


DATE (11/13/2025)



69 John Street South, Suite 250, Hamilton, ON L8N 2B9
905.526.8876 www.adessodesigninc.ca



① exterior lobby

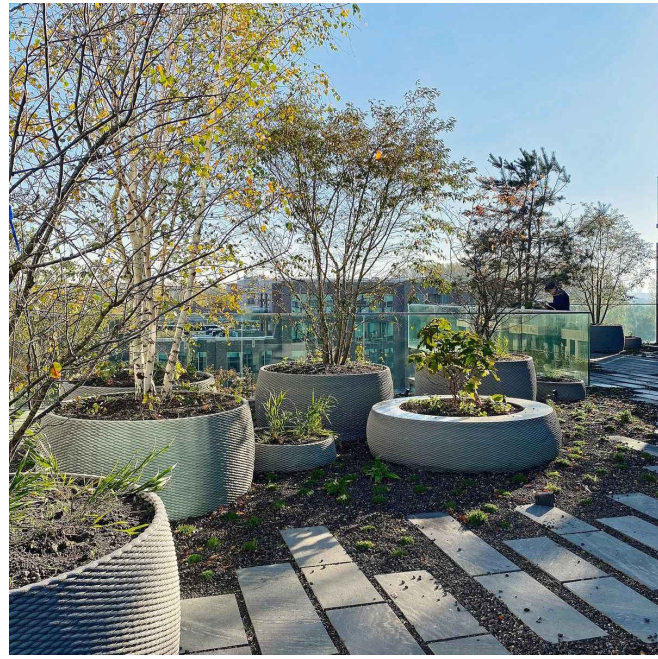

② active turf space




③ community garden




④ dining area




⑤ passive turf space

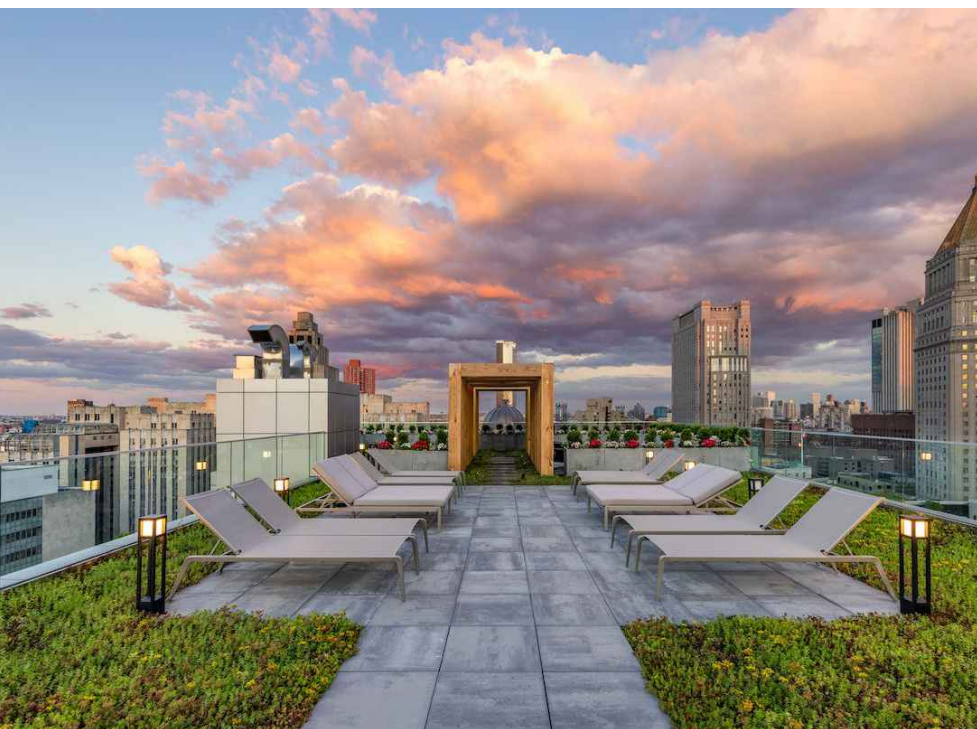

⑥ lounge area

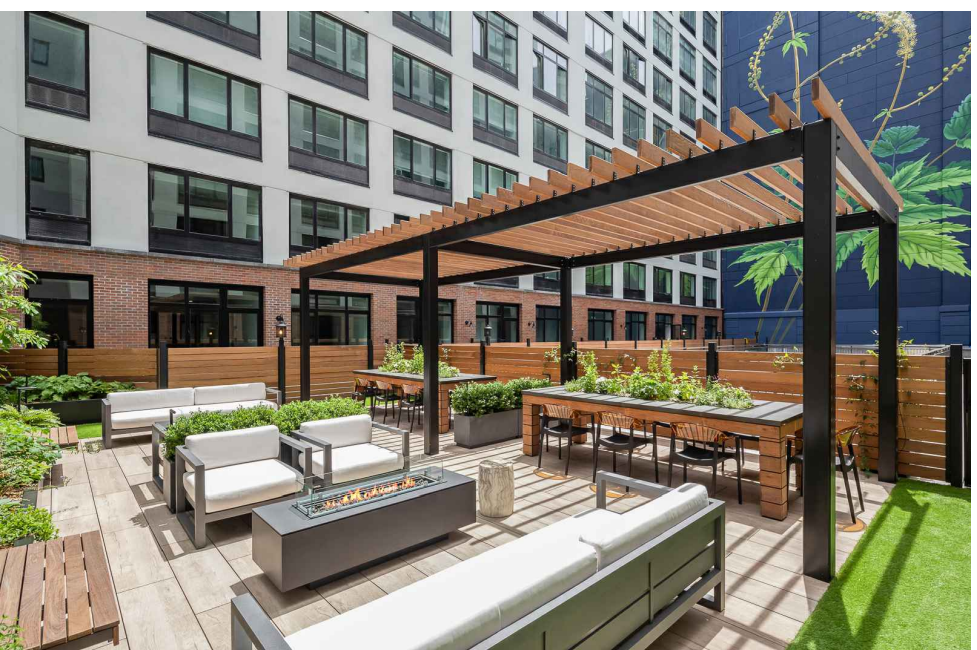

CONCEPT

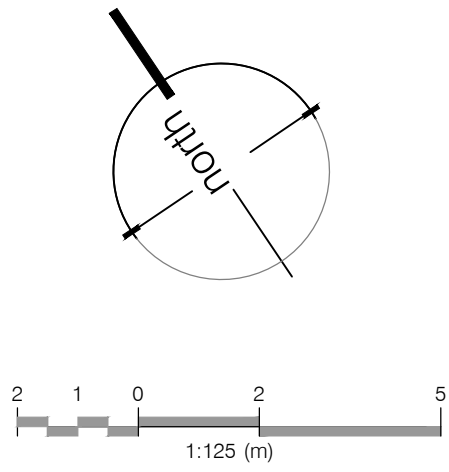

- LEGEND
- ① exterior lobby
 - ② active turf space
 - ③ community garden
 - ④ dining area
 - ⑤ passive turf space
 - ⑥ lounge area
 - proposed planting
 - proposed sod



TIBRO PROPERTIES

388 Concession Apartment
CITY OF HAMILTON

DATE (11/13/2025)

adesso

69 John Street South, Suite 250, Hamilton, ON L8N 2B9
905.526.8876
www.adessodesigninc.ca