

 PROPOSED ROADWAY/MULTI-USE PATH
 CONCEPTUAL STORM SEWER

 PROPOSED SIDEWALK/MEDIAN



 EXISTING R.O.W.

 PROPOSED 36m R.O.W.


 PROPOSED GRADING



BUS STOP

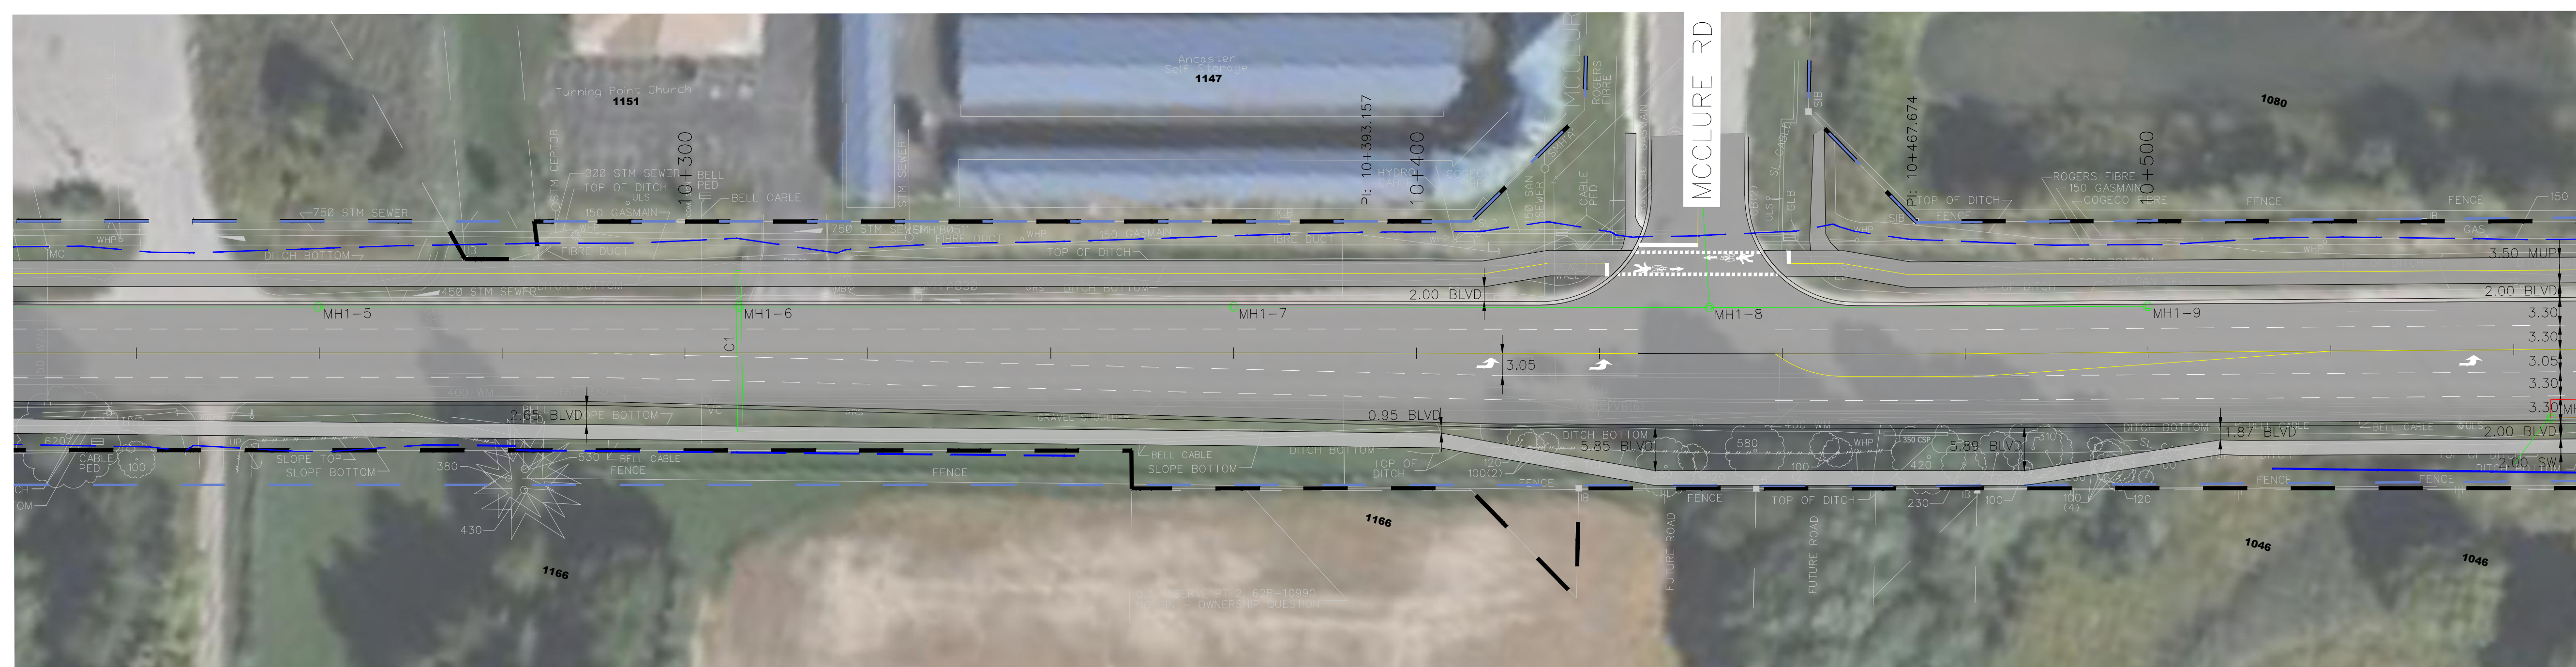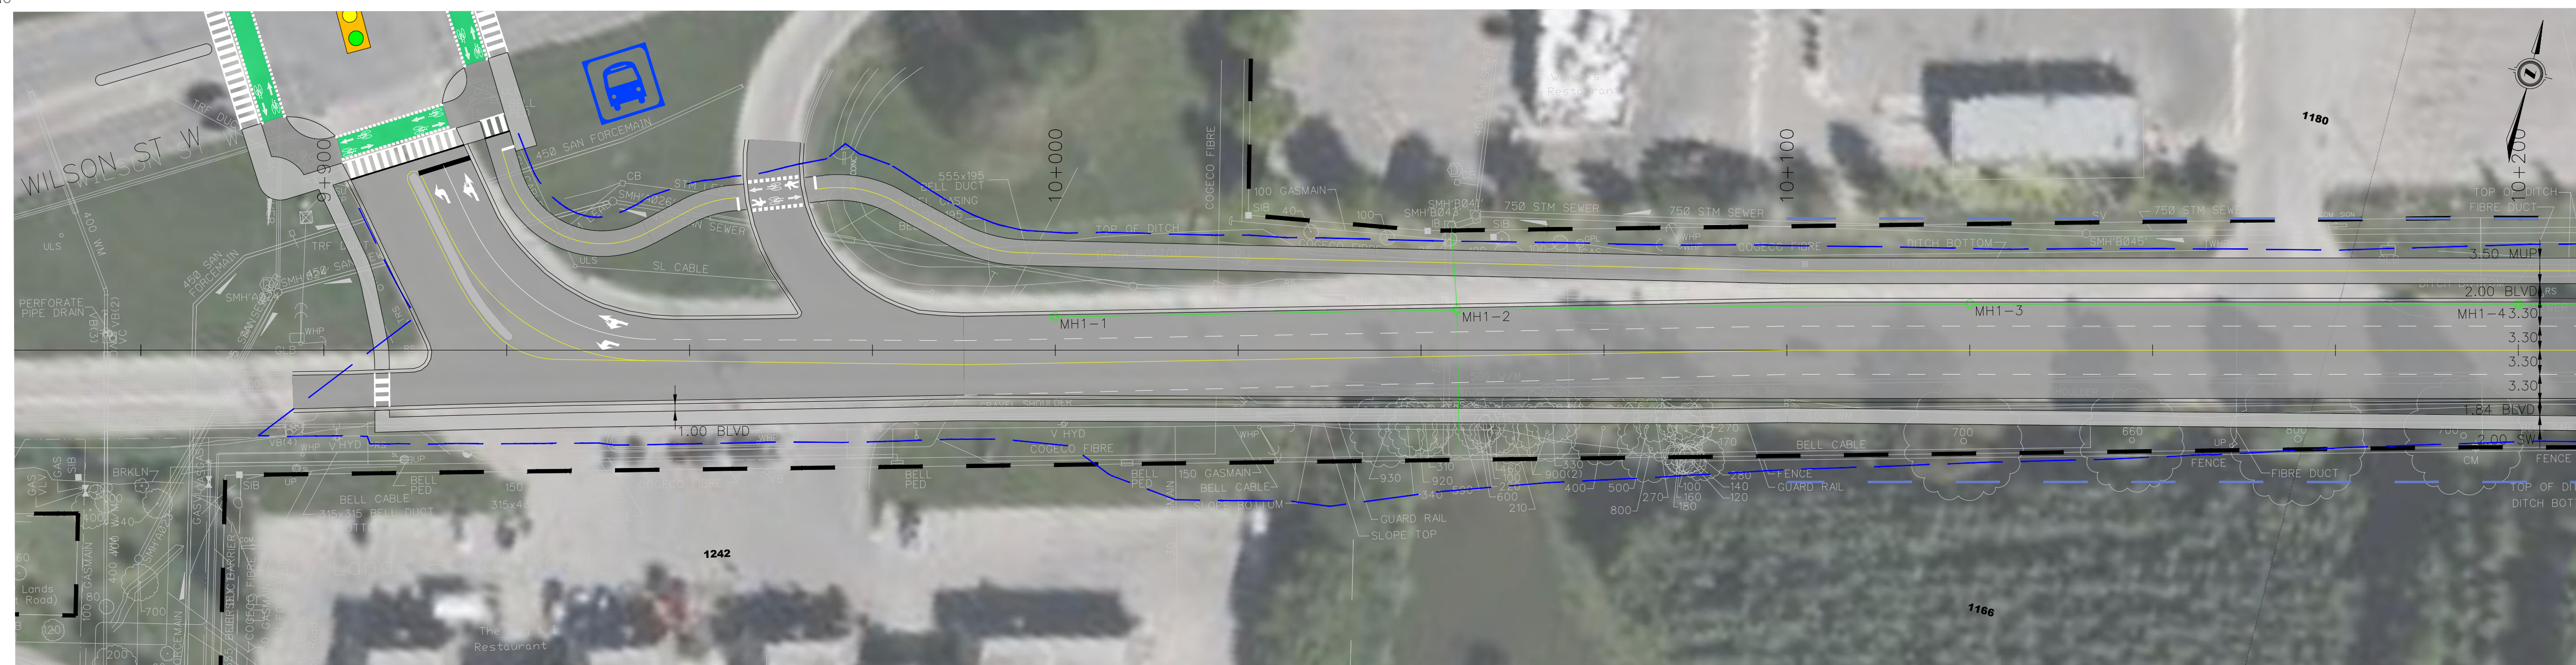



EXISTING SERVICES	DRAWING #, SOURCE	DATE	CONSTRUCTED SERVICES	COMPLETION	DETAILS	No.	REVISIONS	DATE	CONSULTANT	CONSULTANT OR DIVISION	ENGINEER'S STAMP	SCALE	TITLE	PROJECT No. TS-----
					DESIGN					 Stantec 171 Queens Avenue London ON Canada N6A 5J7 Tel. 519.645.2007 Fax. 519.645.6575 www.stantec.com	 Hamilton	GARNER ROAD EA CONCEPTUAL STORM SEWER LAYOUT	SHEET No. 01	
				DRAWN BY FB										
				CHECKED										
				APPROVED										
				DATE MAY 2025										
					1650-01196								PLAN FILE No.	

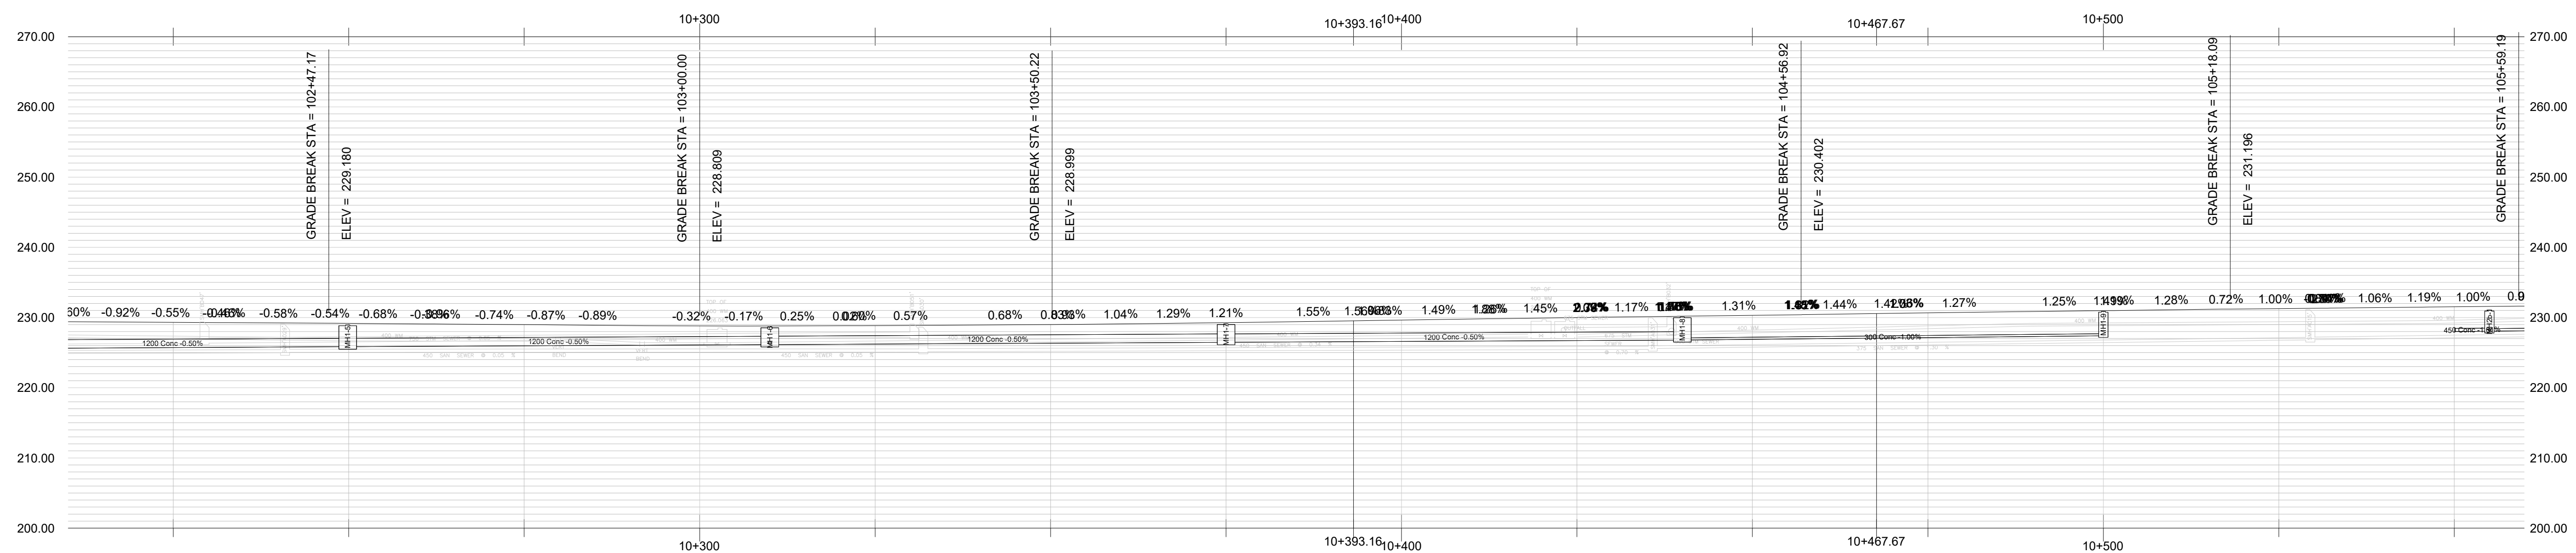

EXISTING SERVICES	DRAWING #, SOURCE	DATE	CONSTRUCTED SERVICES	COMPLETION	DETAILS	No.	REVISIONS	DATE	CONSULTANT	CONSULTANT OR DIVISION	ENGINEER'S STAMP	SCALE	TITLE	PROJECT No.
					DESIGN					 Stantec Stantec Consulting Ltd. 171 Queens Avenue London ON Canada N6A 5J7 Tel. 519.645.2007 Fax. 519.645.6575 www.stantec.com	 Hamilton	GARNER ROAD EA CONCEPTUAL STORM SEWER LAYOUT	TS-----	
				DRAWN BY FB					SHEET No.					
				CHECKED					02					
				APPROVED					PLAN FILE No.					
				DATE MAY 2025										
					1650-01196									

1650-01196 GARNER ROAD PRELIMINARY OPTIONS

\\06027-000000\work_group\016501\station\165001196\preliminary\drawing\highway\c3d\01-corr\c3d\1196_garner-rd-dp-option2-3_C3D.dwg
5/1/2025 3:14:14 PM g3dcor3d
1650-01196 GARNER ROAD PRELIMINARY OPTIONS

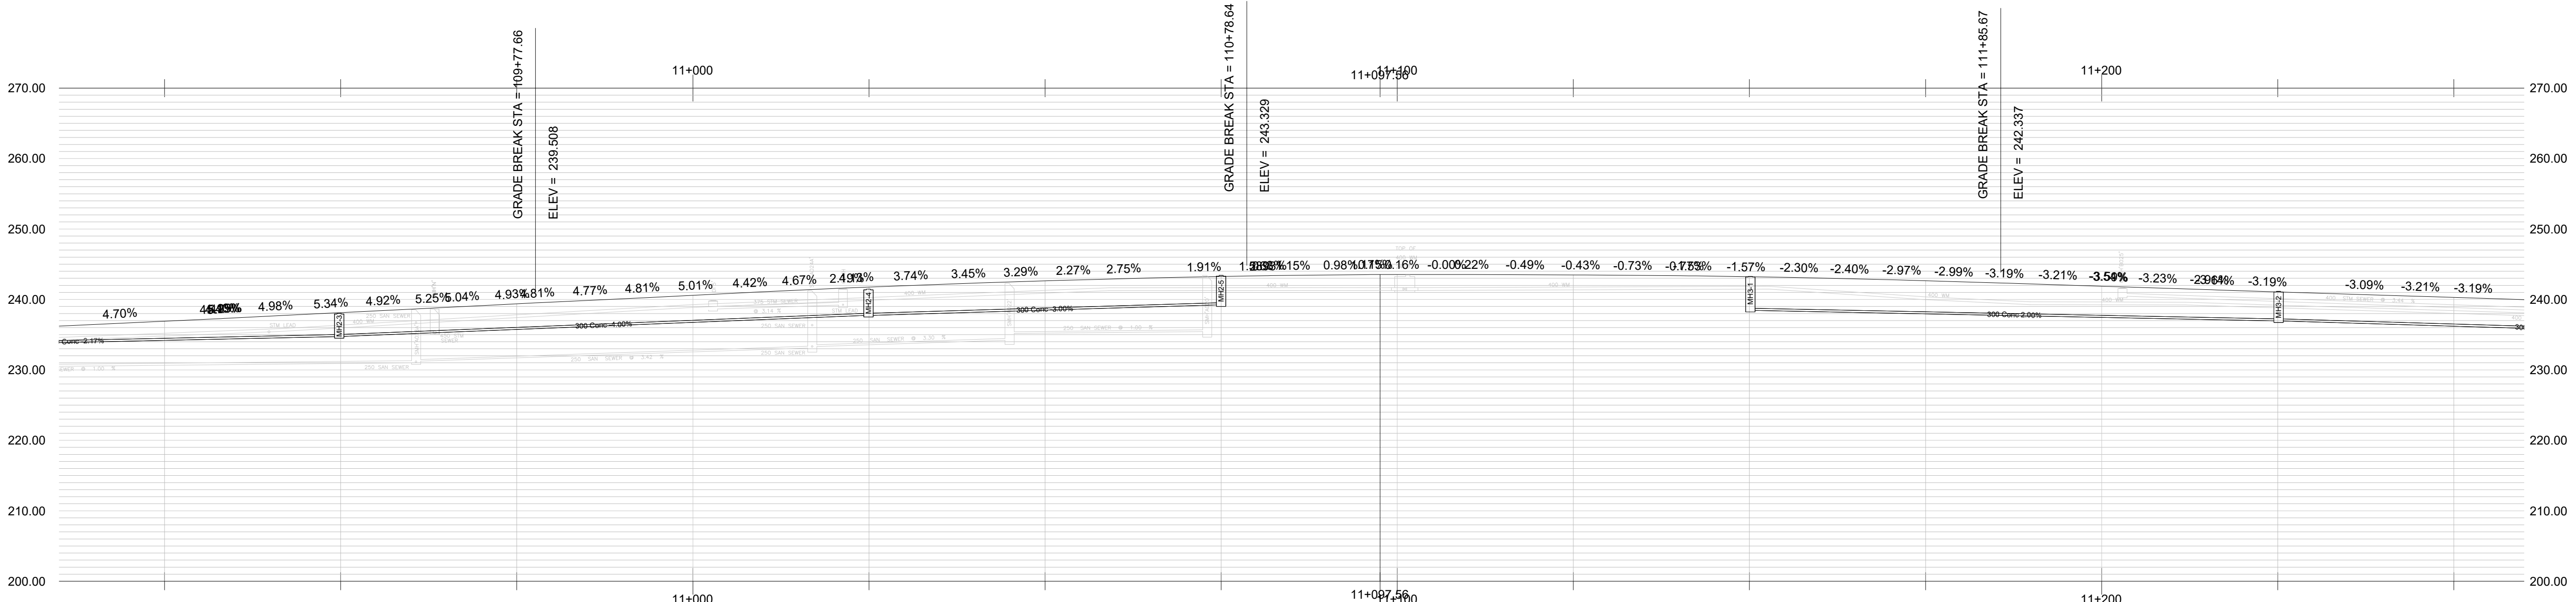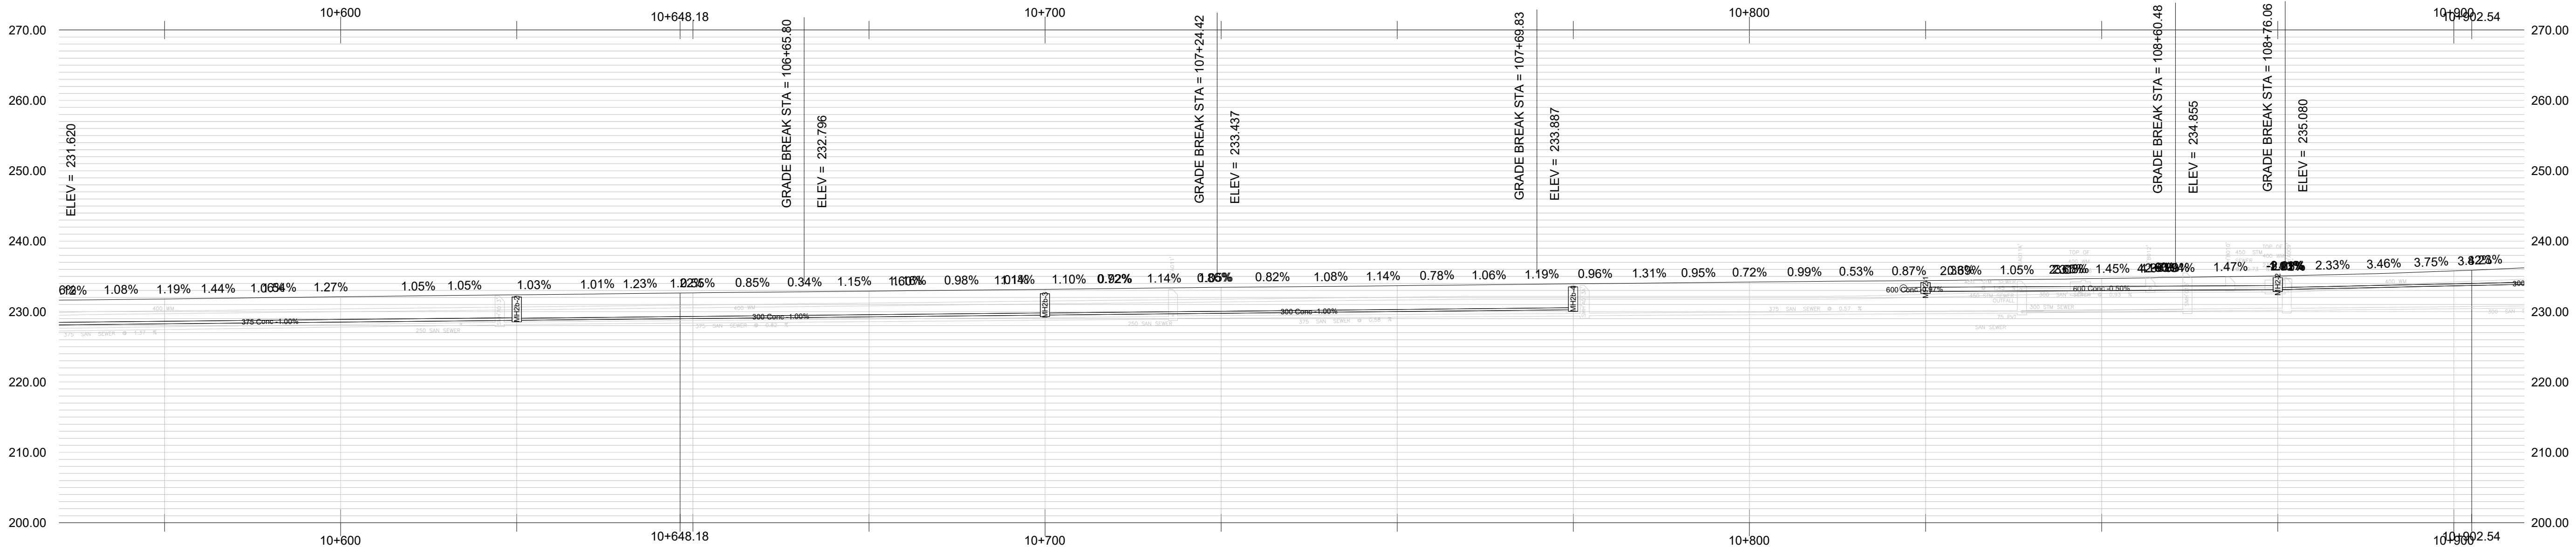

EXISTING SERVICES	DRAWING #, SOURCE	DATE	CONSTRUCTED SERVICES	COMPLETION	DETAILS	No.	REVISIONS	DATE	CONSULTANT
					DESIGN				
					DRAWN BY FB				
					CHECKED				
					APPROVED				
					DATE MAY 2025				
					1650-01196				

CONSULTANT OR DIVISION

Stantec

Stantec Consulting Ltd.

171 Queens Avenue
London ON Canada
N6A 5J7
Tel. 519.645.2007
Fax. 519.645.6575
www.stantec.com

ENGINEER'S STAMP

SCALE

TITLE

GARNER ROAD EA
CONCEPTUAL STORM SEWER LAYOUT

GARNER ROAD
PRELIMINARY OPTION 2


PROJECT No.

TS-----

SHEET No.



04

PLAN FILE No.

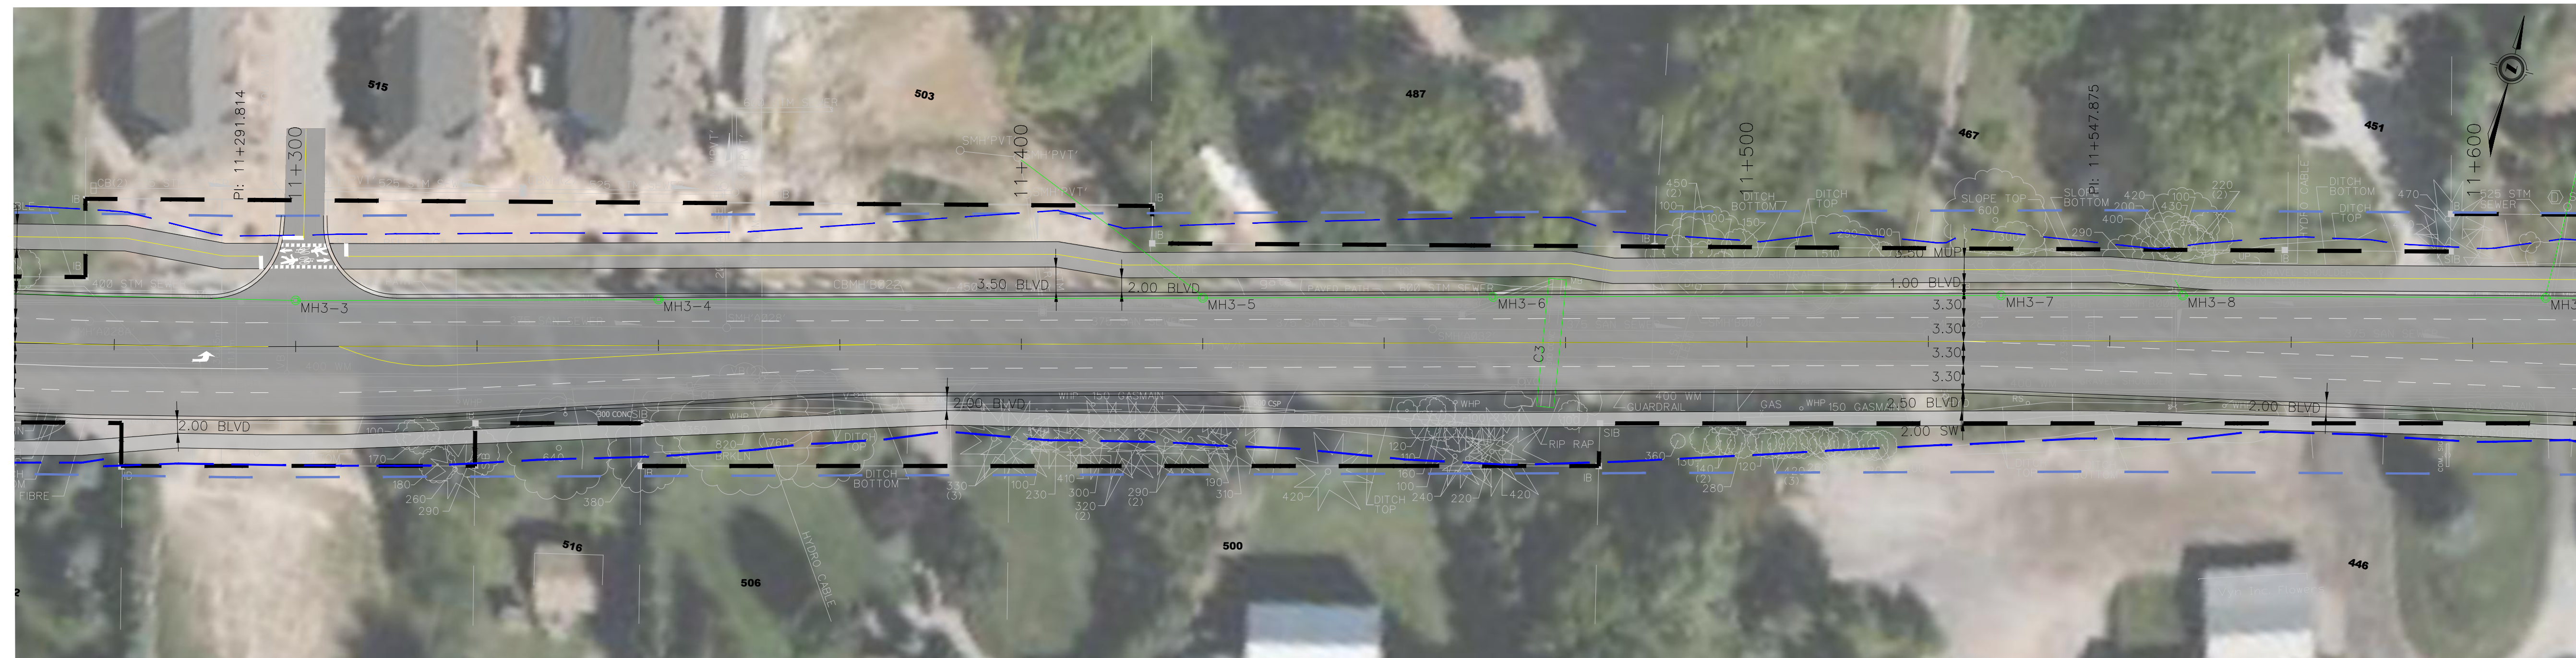

EXISTING SERVICES	DRAWING #, SOURCE	DATE	CONSTRUCTED SERVICES	COMPLETION	DETAILS	No.	REVISIONS	DATE	CONSULTANT	CONSULTANT OR DIVISION	ENGINEER'S STAMP	SCALE	TITLE	PROJECT No. TS-----
					DESIGN					 Stantec Stantec Consulting Ltd. 171 Queens Avenue London ON Canada N6A 5J7 Tel. 519.645.2007 Fax. 519.645.6575 www.stantec.com	 Hamilton	GARNER ROAD EA CONCEPTUAL STORM SEWER LAYOUT	SHEET No. 05	
				DRAWN BY	FB									
				CHECKED										
				APPROVED										
				DATE	MAY 2025									
					1650-01196								GARNER ROAD PRELIMINARY OPTION 2	PLAN FILE No.

\\04027-001550\work_group\016501\station\165001196\preliminary\drainage\highway\c3d\01-corr\c3d-1196_garner-rd-1p-option2-3_C3D.dwg
3/7/2025 3:14 PM graham4444
1650-01196 GARNER ROAD PRELIMINARY OPTIONS

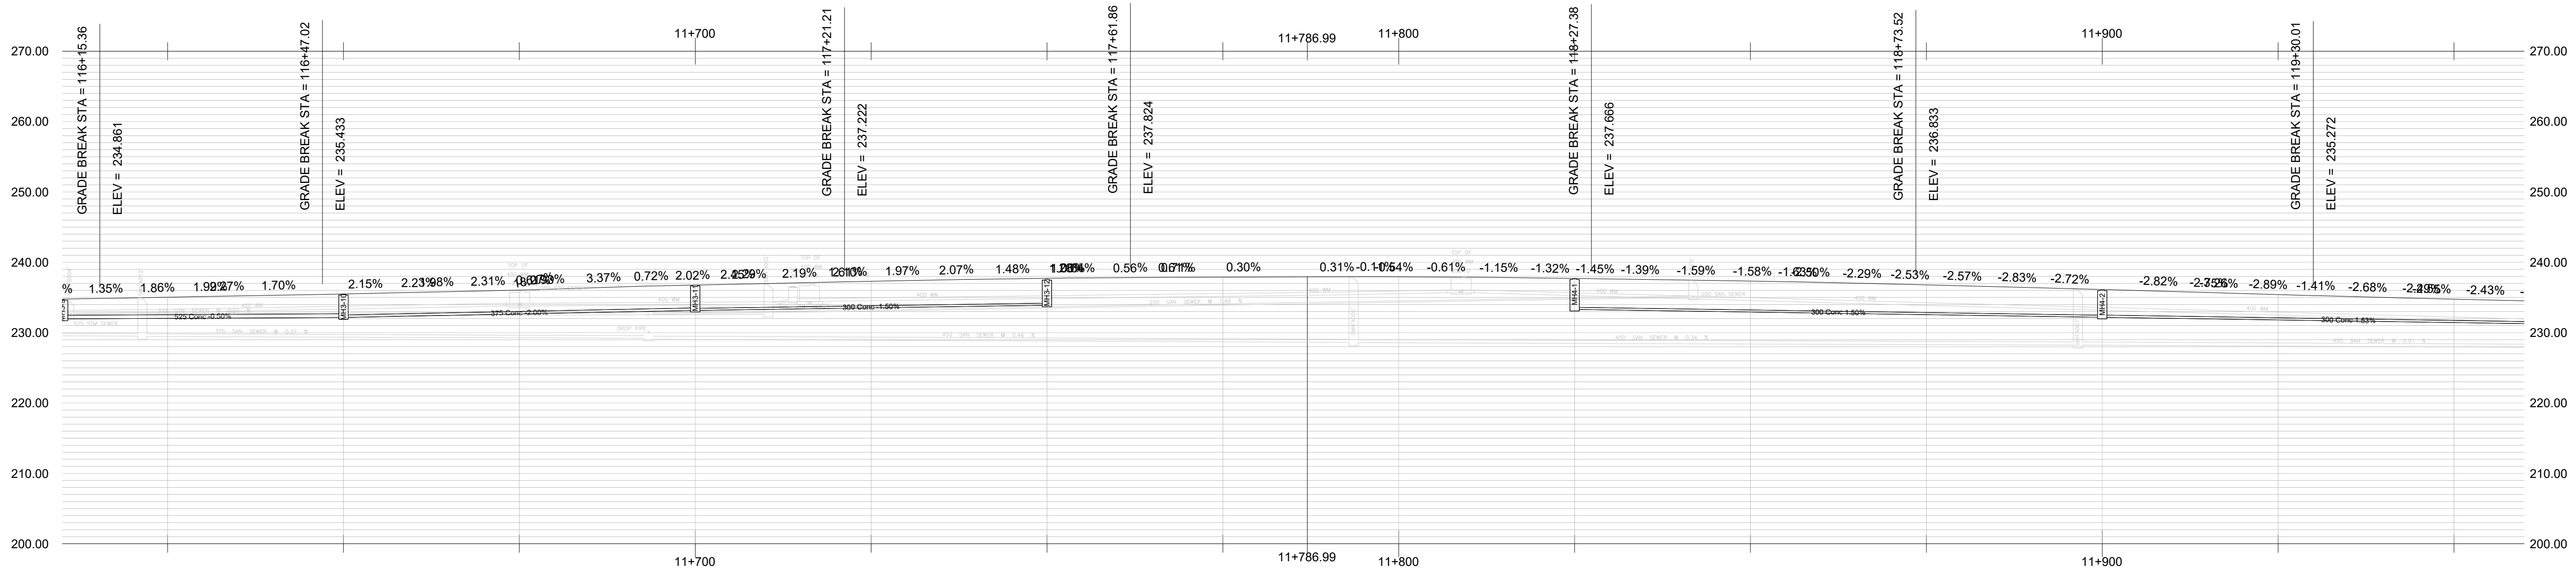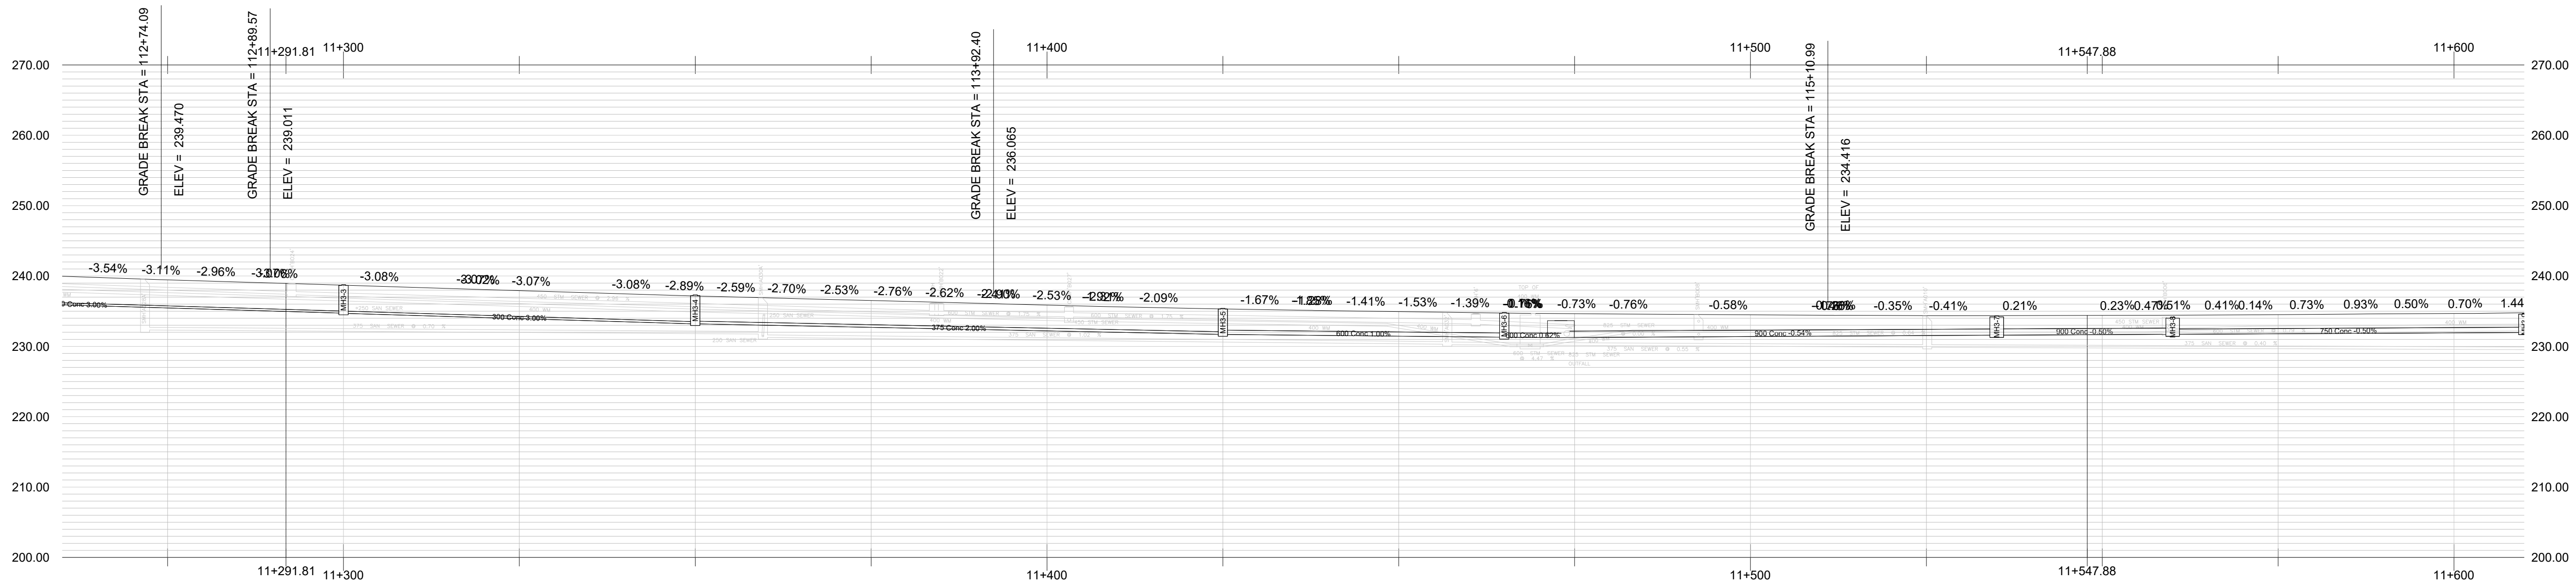

EXISTING SERVICES	DRAWING #, SOURCE	DATE	CONSTRUCTED SERVICES	COMPLETION	DETAILS	No.	REVISIONS	DATE	CONSULTANT
					DESIGN				
					DRAWN BY FB				
					CHECKED				
					APPROVED				
					DATE MAY 2025				
					1650-01196				

CONSULTANT OR DIVISION



Stantec Consulting Ltd.

171 Queens Avenue
London ON Canada
N6A 5J7
Tel. 519.645.2007
Fax. 519.645.6575
www.stantec.com

ENGINEER'S STAMP

SCALE

TITLE

GARNER ROAD EA
CONCEPTUAL STORM SEWER LAYOUT

GARNER ROAD
PRELIMINARY OPTION 2

PROJECT No.


TS-----

SHEET No.

06



PLAN FILE No.



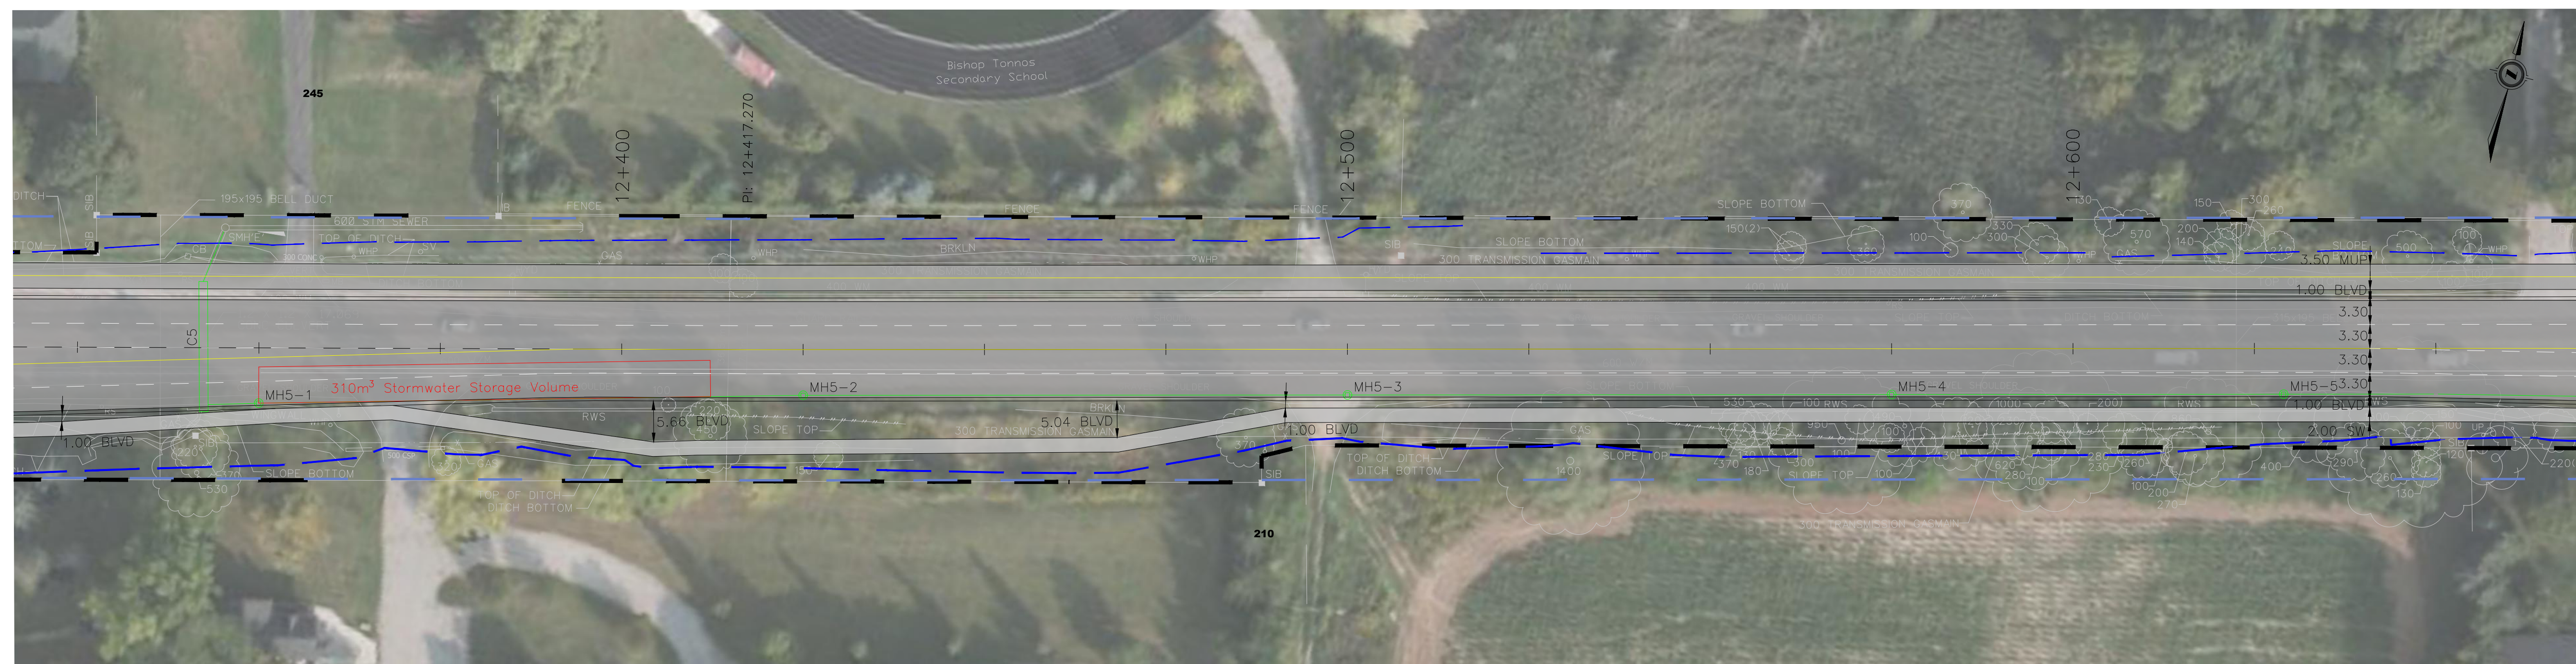

EXISTING SERVICES	DRAWING #, SOURCE	DATE	CONSTRUCTED SERVICES	COMPLETION	DETAILS	No.	REVISIONS	DATE	CONSULTANT	CONSULTANT OR DIVISION	ENGINEER'S STAMP	SCALE	TITLE	PROJECT No. TS-----
					DESIGN					 Stantec 171 Queens Avenue London ON Canada N6A 5J7 Tel. 519.645.2007 Fax. 519.645.6575 www.stantec.com	 Hamilton	GARNER ROAD EA CONCEPTUAL STORM SEWER LAYOUT	SHEET No. 07 PLAN FILE No.	
				DRAWN BY FB										
				CHECKED										
				APPROVED										
				DATE MAY 2025										
					1650-01196									

\\06027-001550\work_group\016501\station\165001196\preliminary\drawing\highway\c3d\01-corr\1196_garner-rd-01p-option2-1_C3D.dwg
5/7/2025 2:14:14 PM graham4444
1650-01196 GARNER ROAD PRELIMINARY OPTIONS

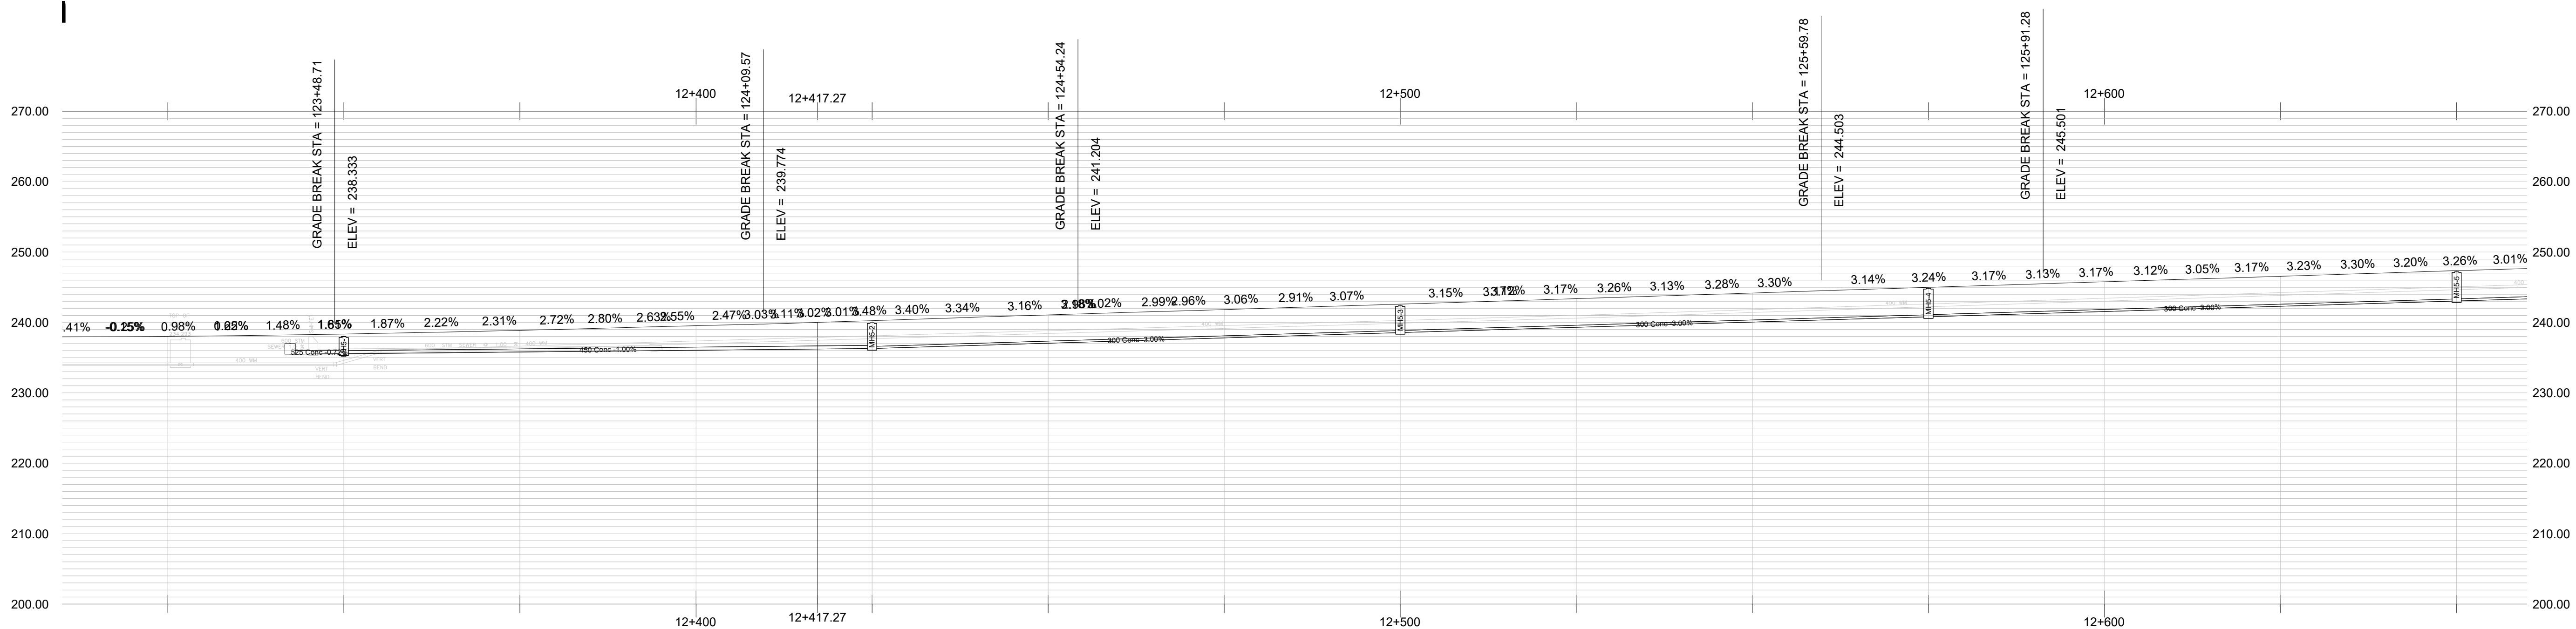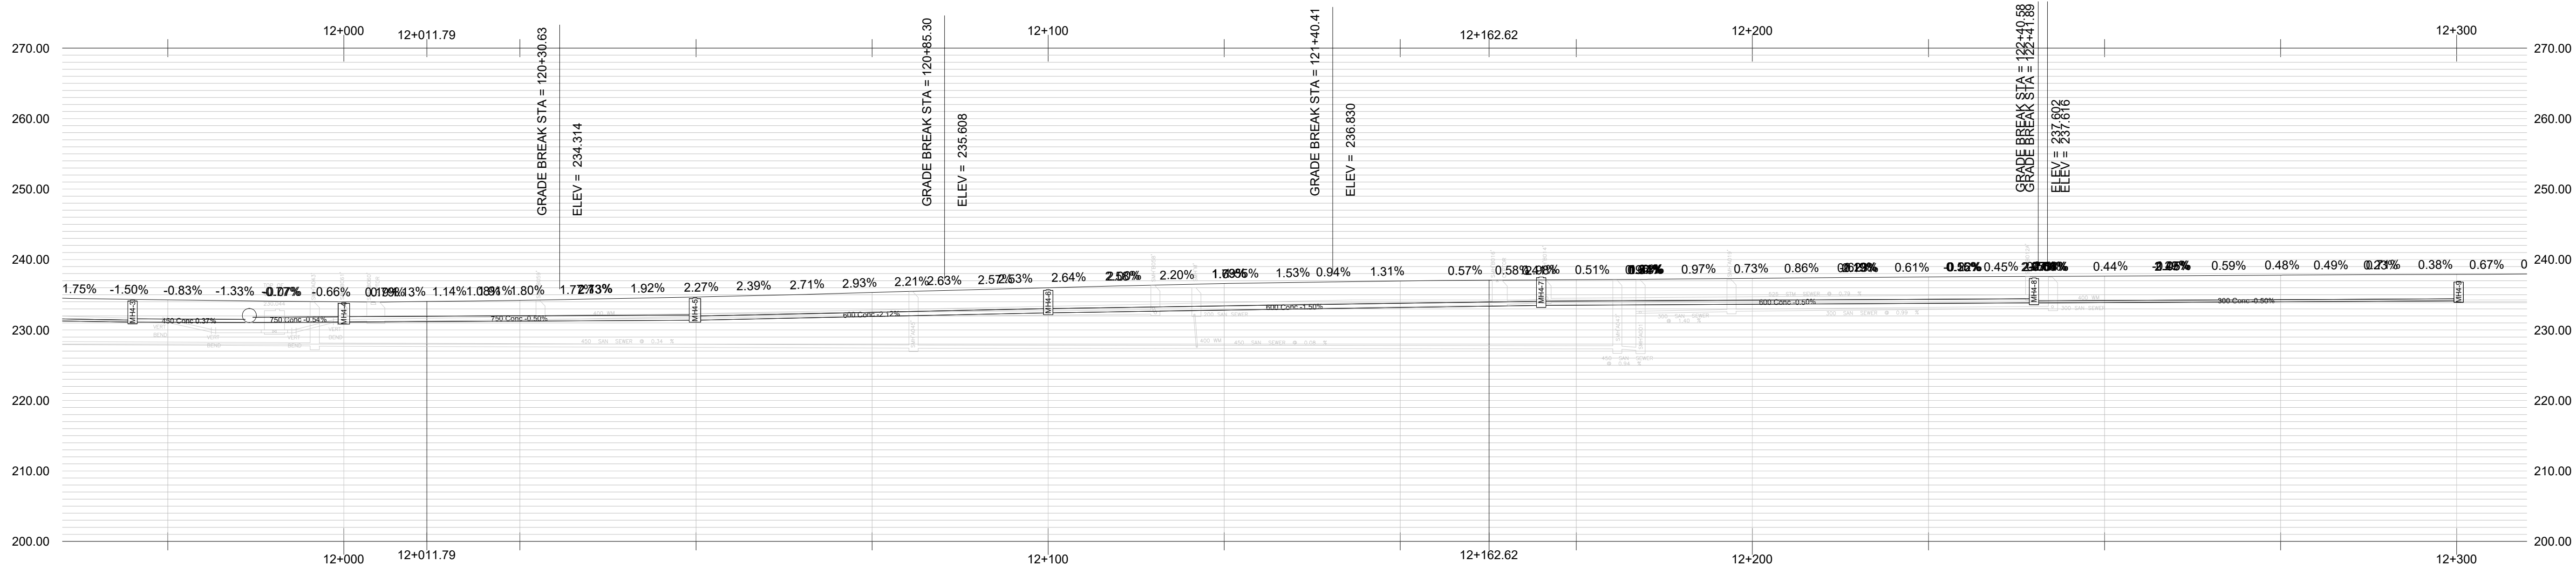

EXISTING SERVICES	DRAWING #, SOURCE	DATE	CONSTRUCTED SERVICES	COMPLETION	DETAILS	No.	REVISIONS	DATE	CONSULTANT
					DESIGN				
					DRAWN BY FB				
					CHECKED				
					APPROVED				
					DATE MAY 2025				
					1650-01196				



Stantec Consulting Ltd.
171 Queens Avenue
London ON Canada
N6A 5J7
Tel. 519.645.2007
Fax. 519.645.6575
www.stantec.com

ENGINEER'S STAMP



SCALE

TITLE

GARNER ROAD EA
CONCEPTUAL STORM SEWER LAYOUT

GARNER ROAD
PRELIMINARY OPTION 2


PROJECT No.

TS-----

SHEET No.

08

PLAN FILE No.

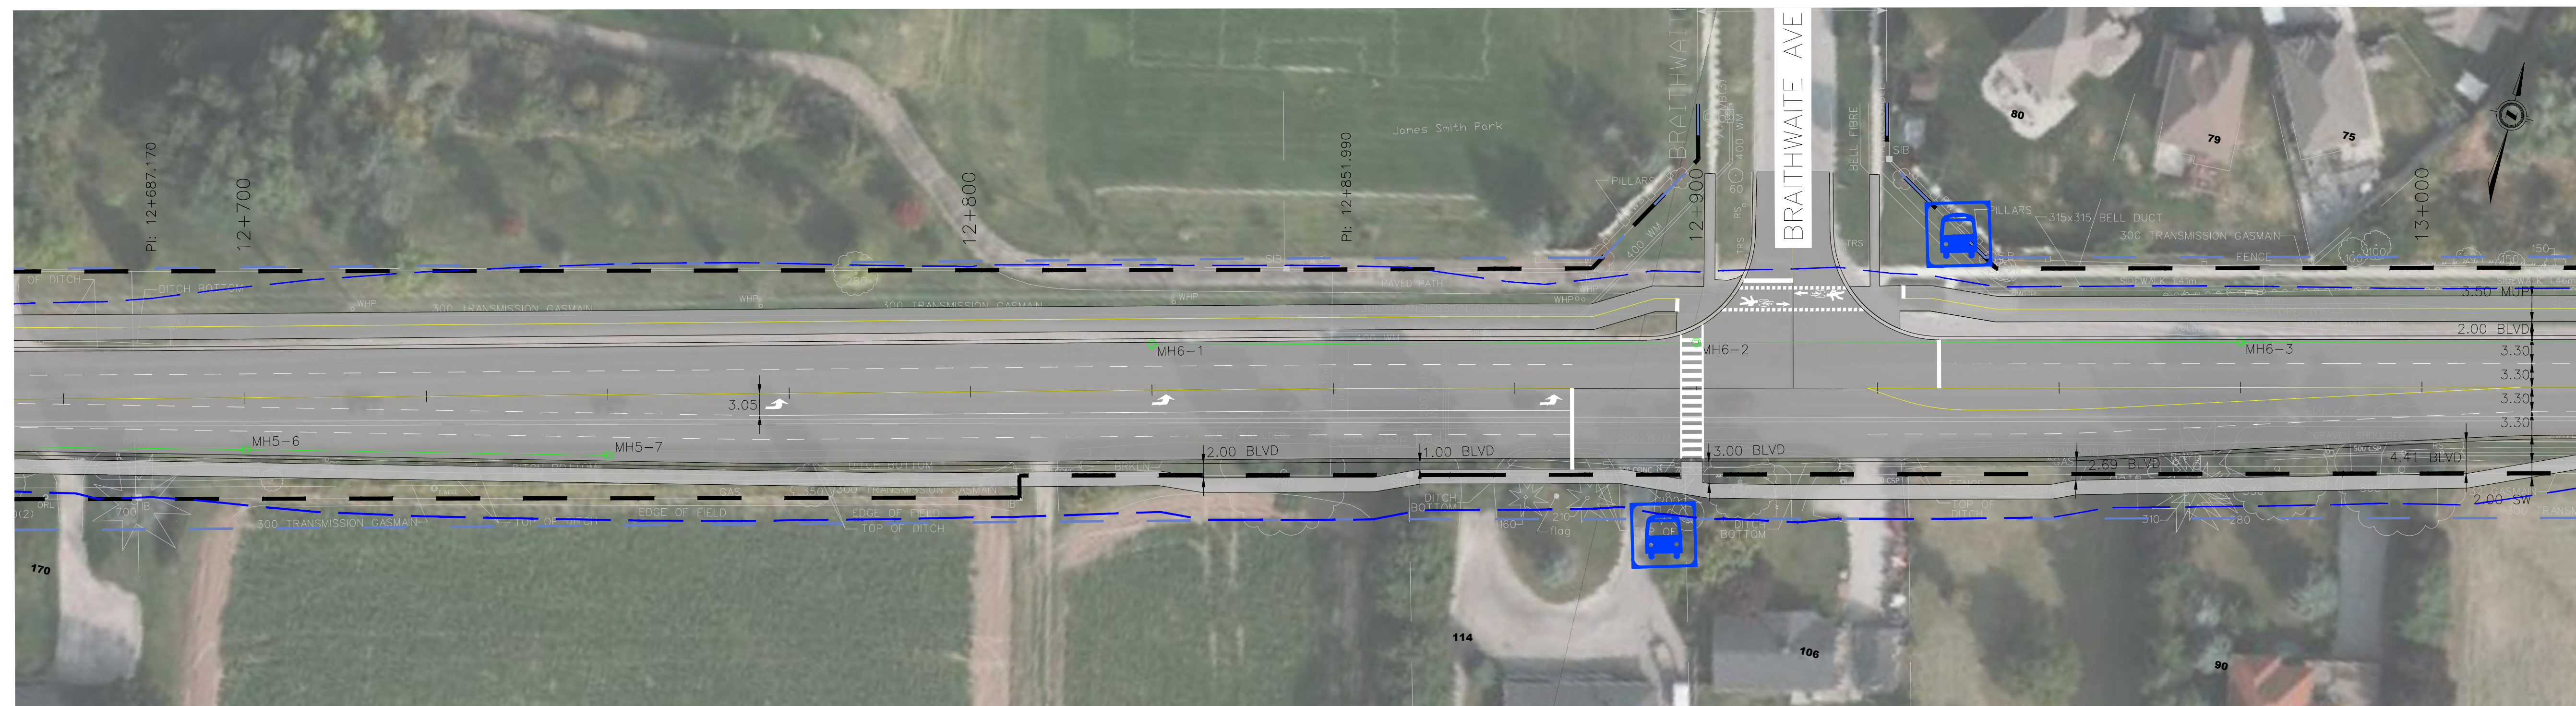

EXISTING SERVICES	DRAWING #, SOURCE	DATE	CONSTRUCTED SERVICES	COMPLETION	DETAILS	No.	REVISIONS	DATE	CONSULTANT
					DESIGN				
					DRAWN BY FB				
					CHECKED				
					APPROVED				
					DATE MAY 2025				
					1650-01196				



Stantec Consulting Ltd.
171 Queens Avenue
London ON Canada
N6A 5J7
Tel. 519.645.2007
Fax. 519.645.6575
www.stantec.com



	SCALE
--	-------

	TITLE
--	-------

GARNER ROAD EA
CONCEPTUAL STORM SEWER LAYOUT

GARNER ROAD
PRELIMINARY OPTION 2

PROJECT No.

SHEET No.


SHEET No.

09

PLAN FILE No.

\\040217-005530\work_group\01650196\16501196\preliminary\drawing\highway\c3d\01-corr\1196_garner-rd-0p-option2-1_C3D.dwg
5/17/2025 2:25:14 PM graham@stantec.com

1650-01196 GARNER ROAD PRELIMINARY OPTIONS

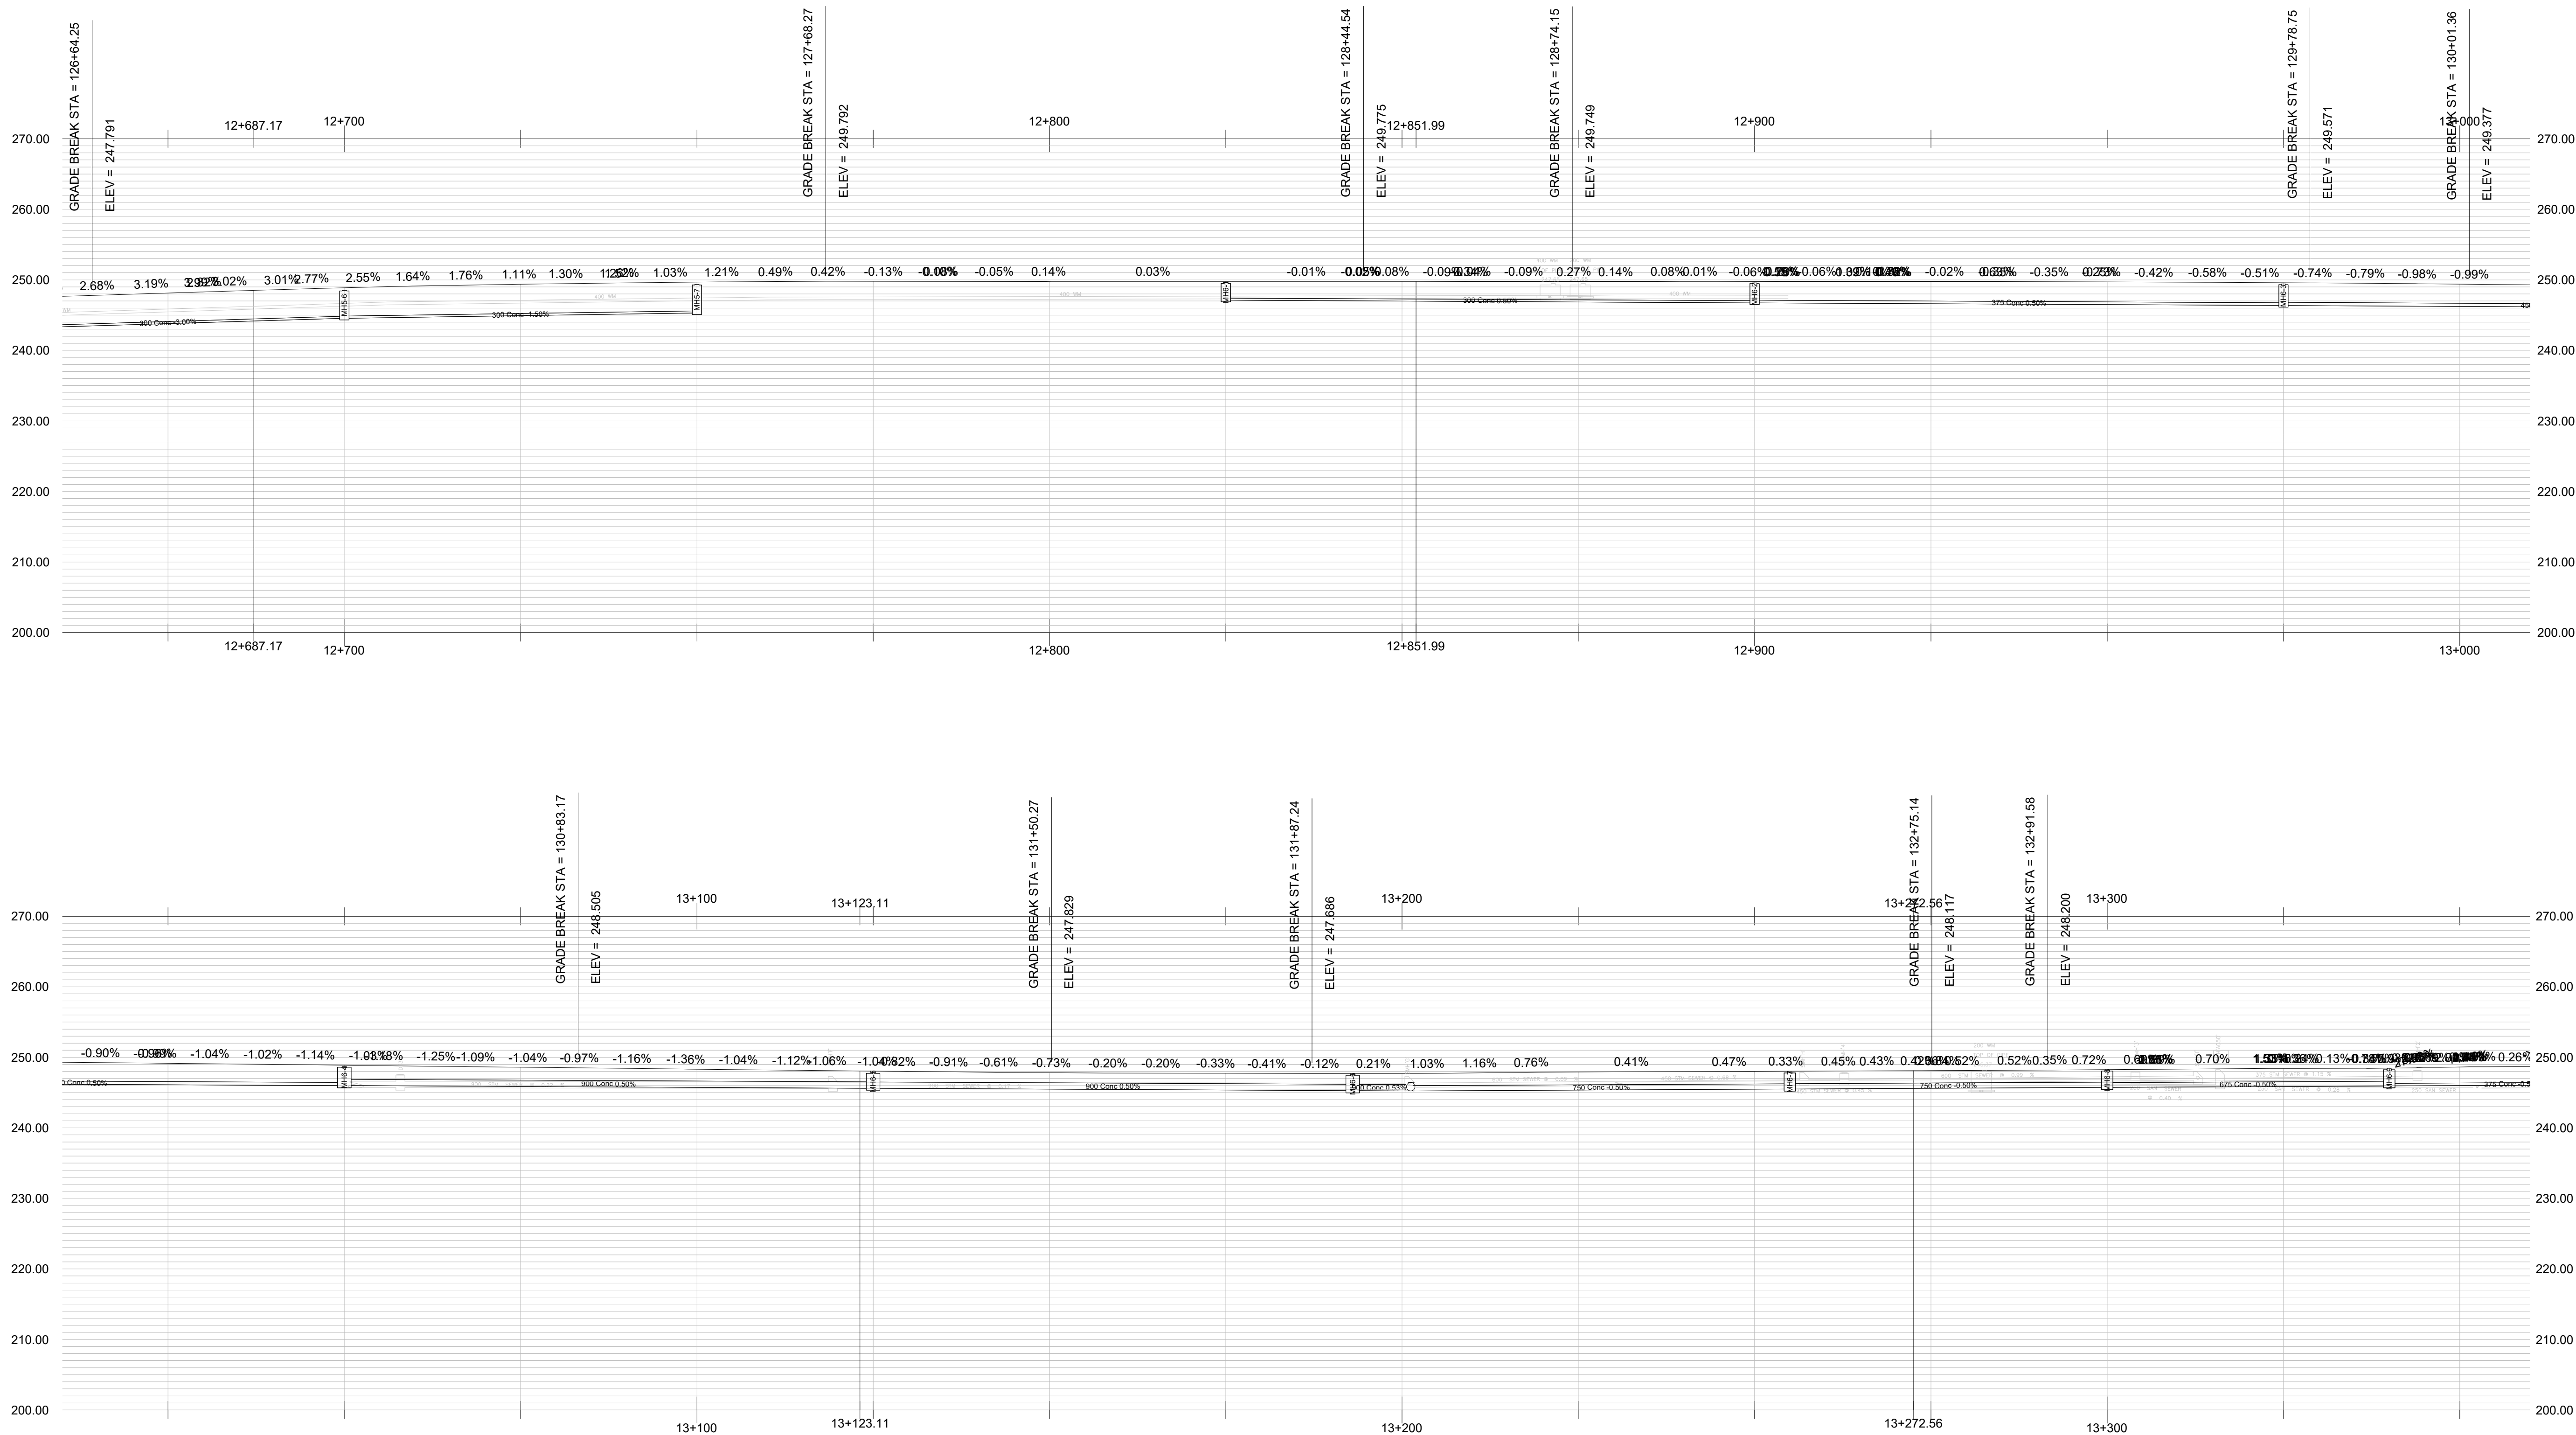

EXISTING SERVICES	DRAWING #, SOURCE	DATE	CONSTRUCTED SERVICES	COMPLETION	DETAILS	No.	REVISIONS	DATE	CONSULTANT
					DESIGN				
					DRAWN BY FB				
					CHECKED				
					APPROVED				
					DATE MAY 2025				
					1650-01196				

CONSULTANT OR DIVISION



Stantec Consulting Ltd.
171 Queens Avenue
London ON Canada
N6A 5J7
Tel. 519.645.2007
Fax. 519.645.6575
www.stantec.com

ENGINEER'S STAMP



SCALE

TITLE

GARNER ROAD EA
CONCEPTUAL STORM SEWER LAYOUT

GARNER ROAD
PRELIMINARY OPTION 2

PROJECT No.

TS-----



SHEET No.

10

PLAN FILE No.

\\040217-095530\work_group\016521\station\165011196\preliminary\drawing\highway\c3d\01-corr\c3d\1196_garner-rd-dp-option2-1_C3D.dwg
3/7/2025 2:41:48 PM graham@stantec.com

1650-01196 GARNER ROAD PRELIMINARY OPTIONS

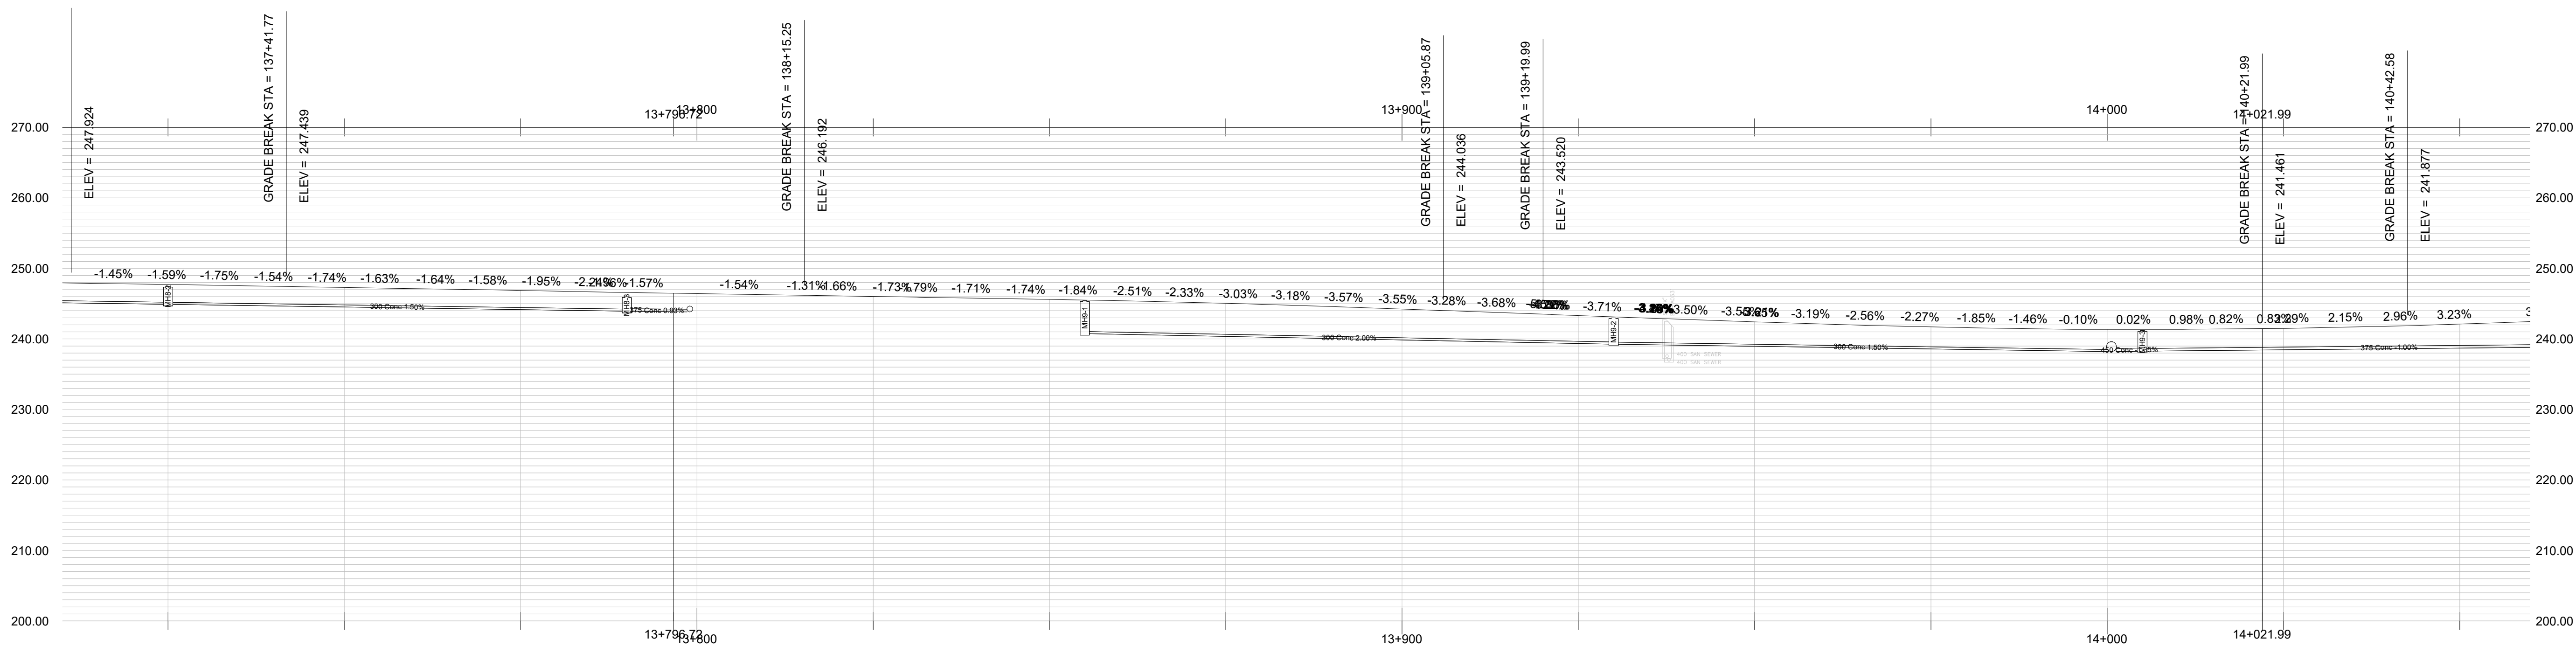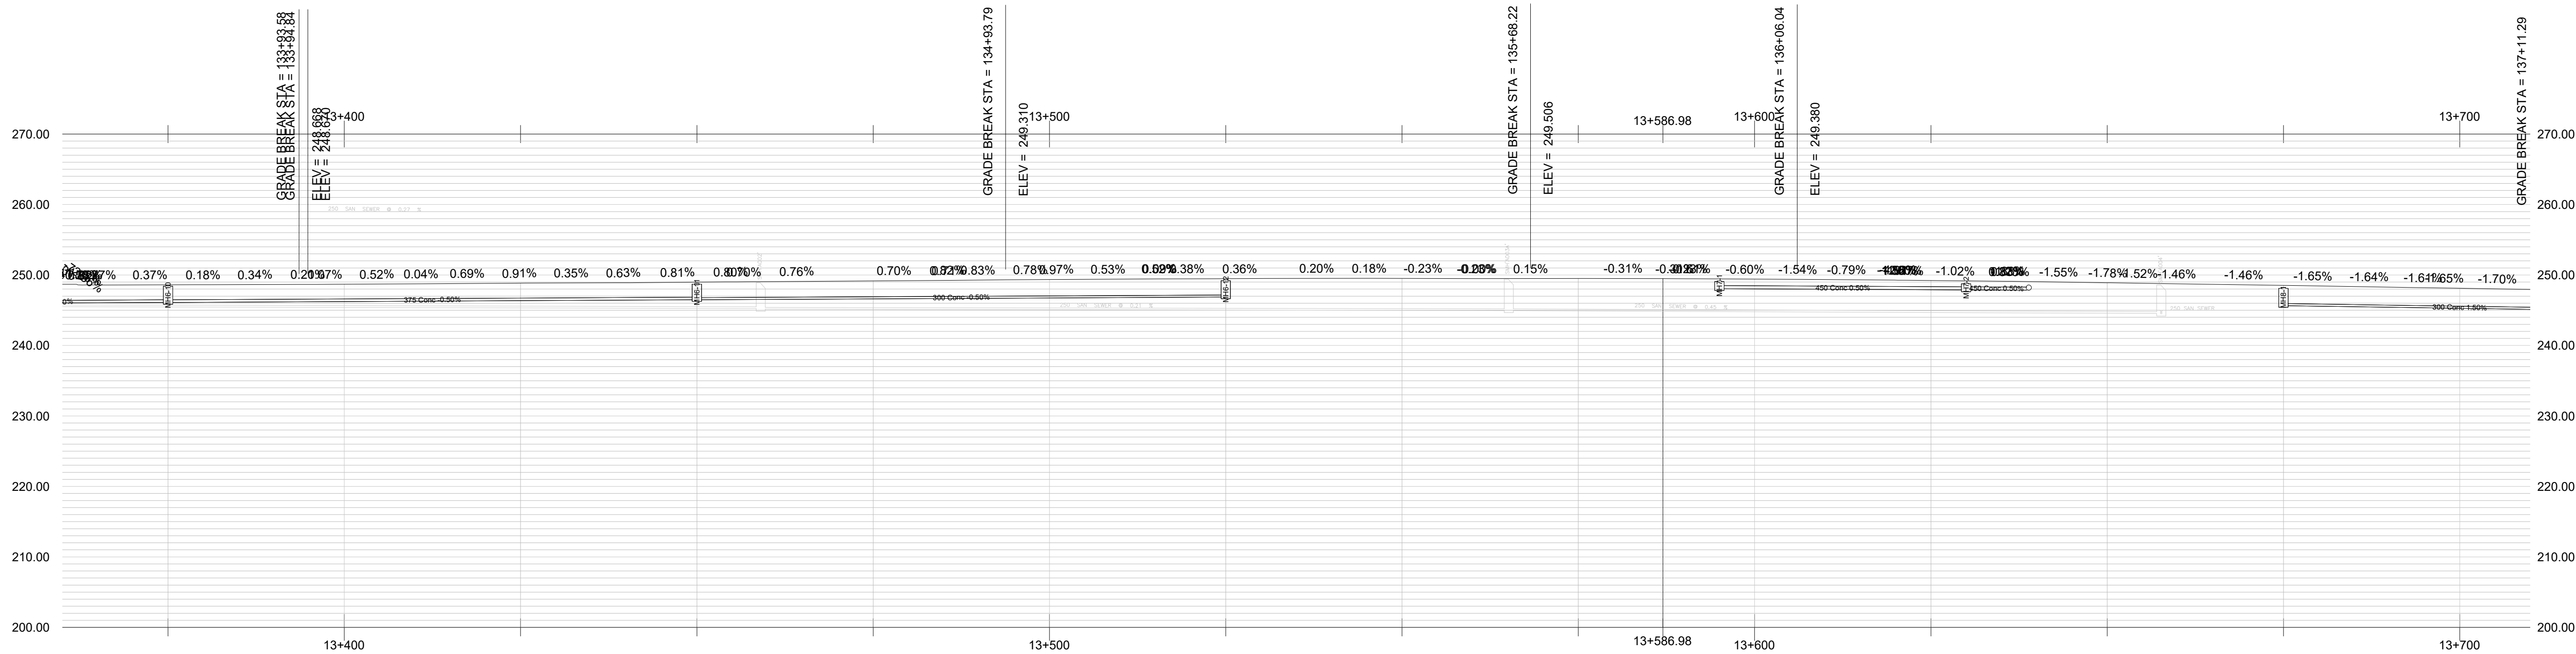

EXISTING SERVICES	DRAWING #, SOURCE	DATE	CONSTRUCTED SERVICES	COMPLETION	DETAILS	No.	REVISIONS	DATE	CONSULTANT
					DESIGN				
					DRAWN BY FB				
					CHECKED				
					APPROVED				
					DATE MAY 2025				
					1650-01196				

CONSULTANT OR DIVISION



Stantec Consulting Ltd.

171 Queens Avenue
London ON Canada
N6A 5J7
Tel. 519.645.2007
Fax. 519.645.6575
www.stantec.com

ENGINEER'S STAMP



SCALE

TITLE

GARNER ROAD EA
CONCEPTUAL STORM SEWER LAYOUT

GARNER ROAD
PRELIMINARY OPTION 2

PROJECT No.


TS-----

SHEET No.

12

PLAN FILE No.

\\040517-005530\work_group\016501\station\165001196\preliminary\drawing\highway\c3d\04-corr\1196_garner-rd-0p-option2-1_C3D.dwg
s:\17245 245 196 196.dwg
1650-01196 GARNER ROAD PRELIMINARY OPTIONS

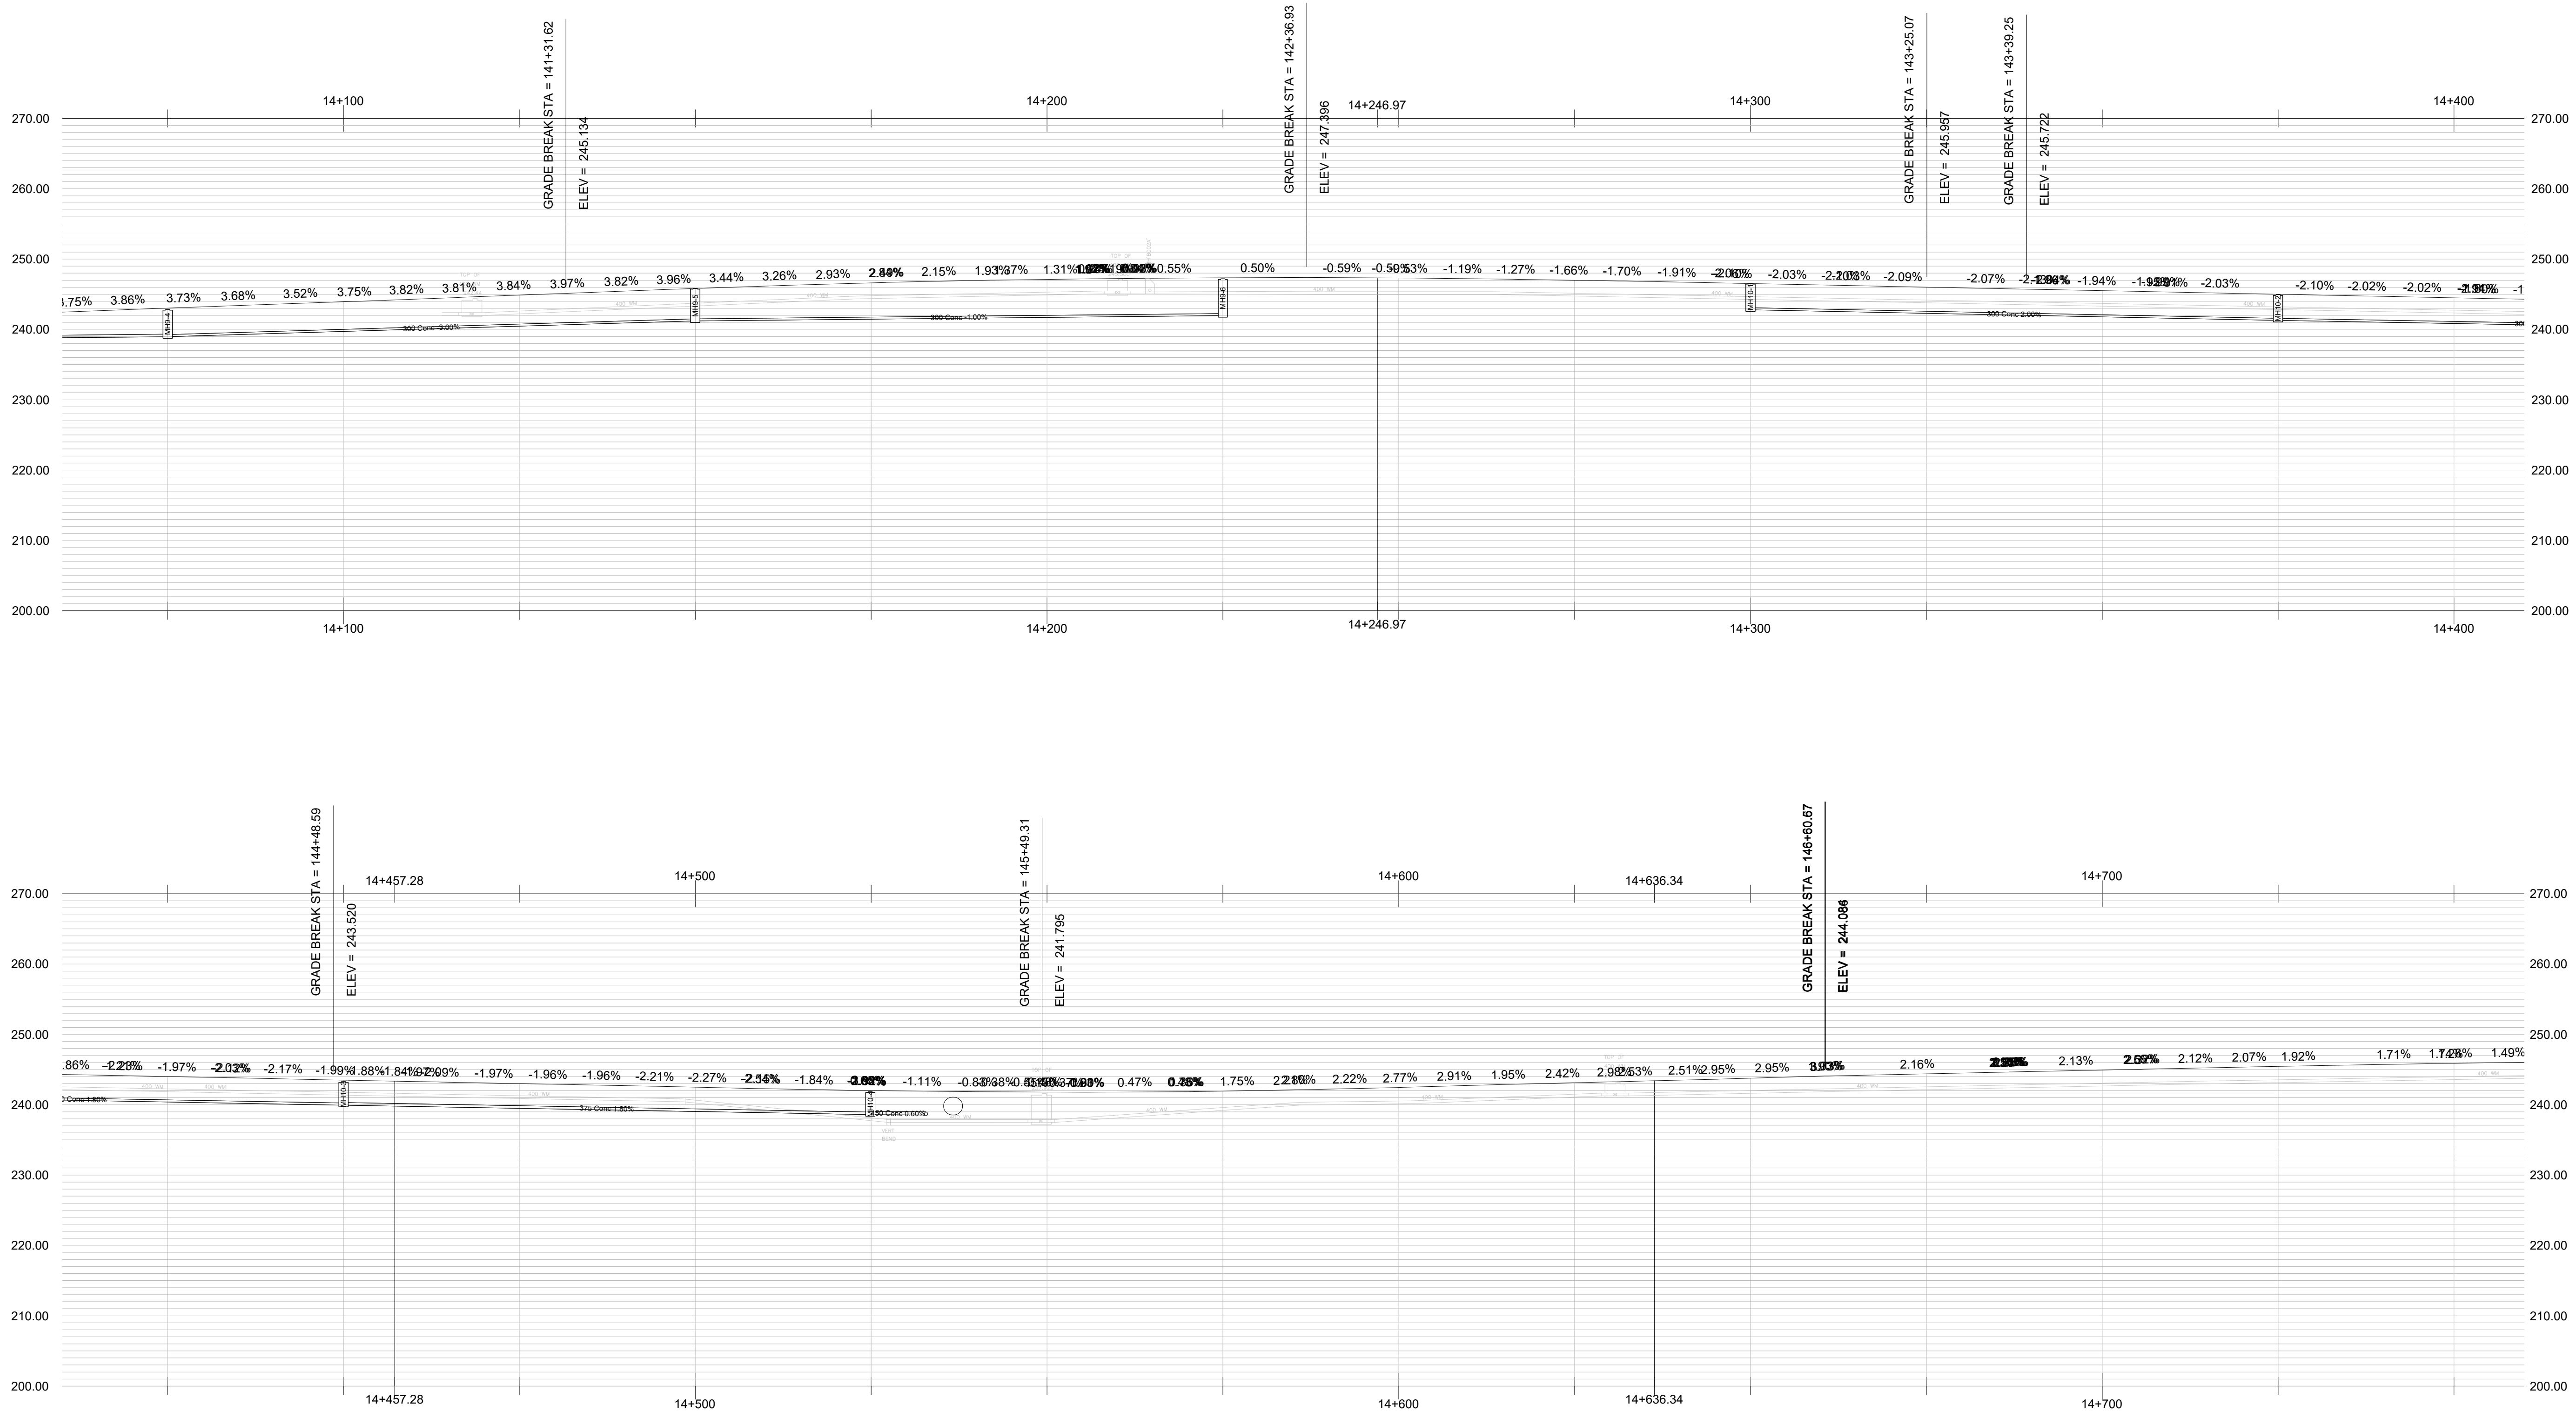

EXISTING SERVICES	DRAWING #, SOURCE	DATE	CONSTRUCTED SERVICES	COMPLETION	DETAILS	No.	REVISIONS	DATE	CONSULTANT
					DESIGN				
					DRAWN BY FB				
					CHECKED				
					APPROVED				
					DATE MAY 2025				
					1650-01196				



Stantec Consulting Ltd.
171 Queens Avenue
London ON Canada
N6A 5J7
Tel. 519.645.2007
Fax. 519.645.6575
www.stantec.com

ENGINEER'S STAMP



SCALE

TITLE

GARNER ROAD EA
CONCEPTUAL STORM SEWER LAYOUT

GARNER ROAD
PRELIMINARY OPTION 2

PROJECT No.
TS-----
SHEET No.
14
PLAN FILE No.