


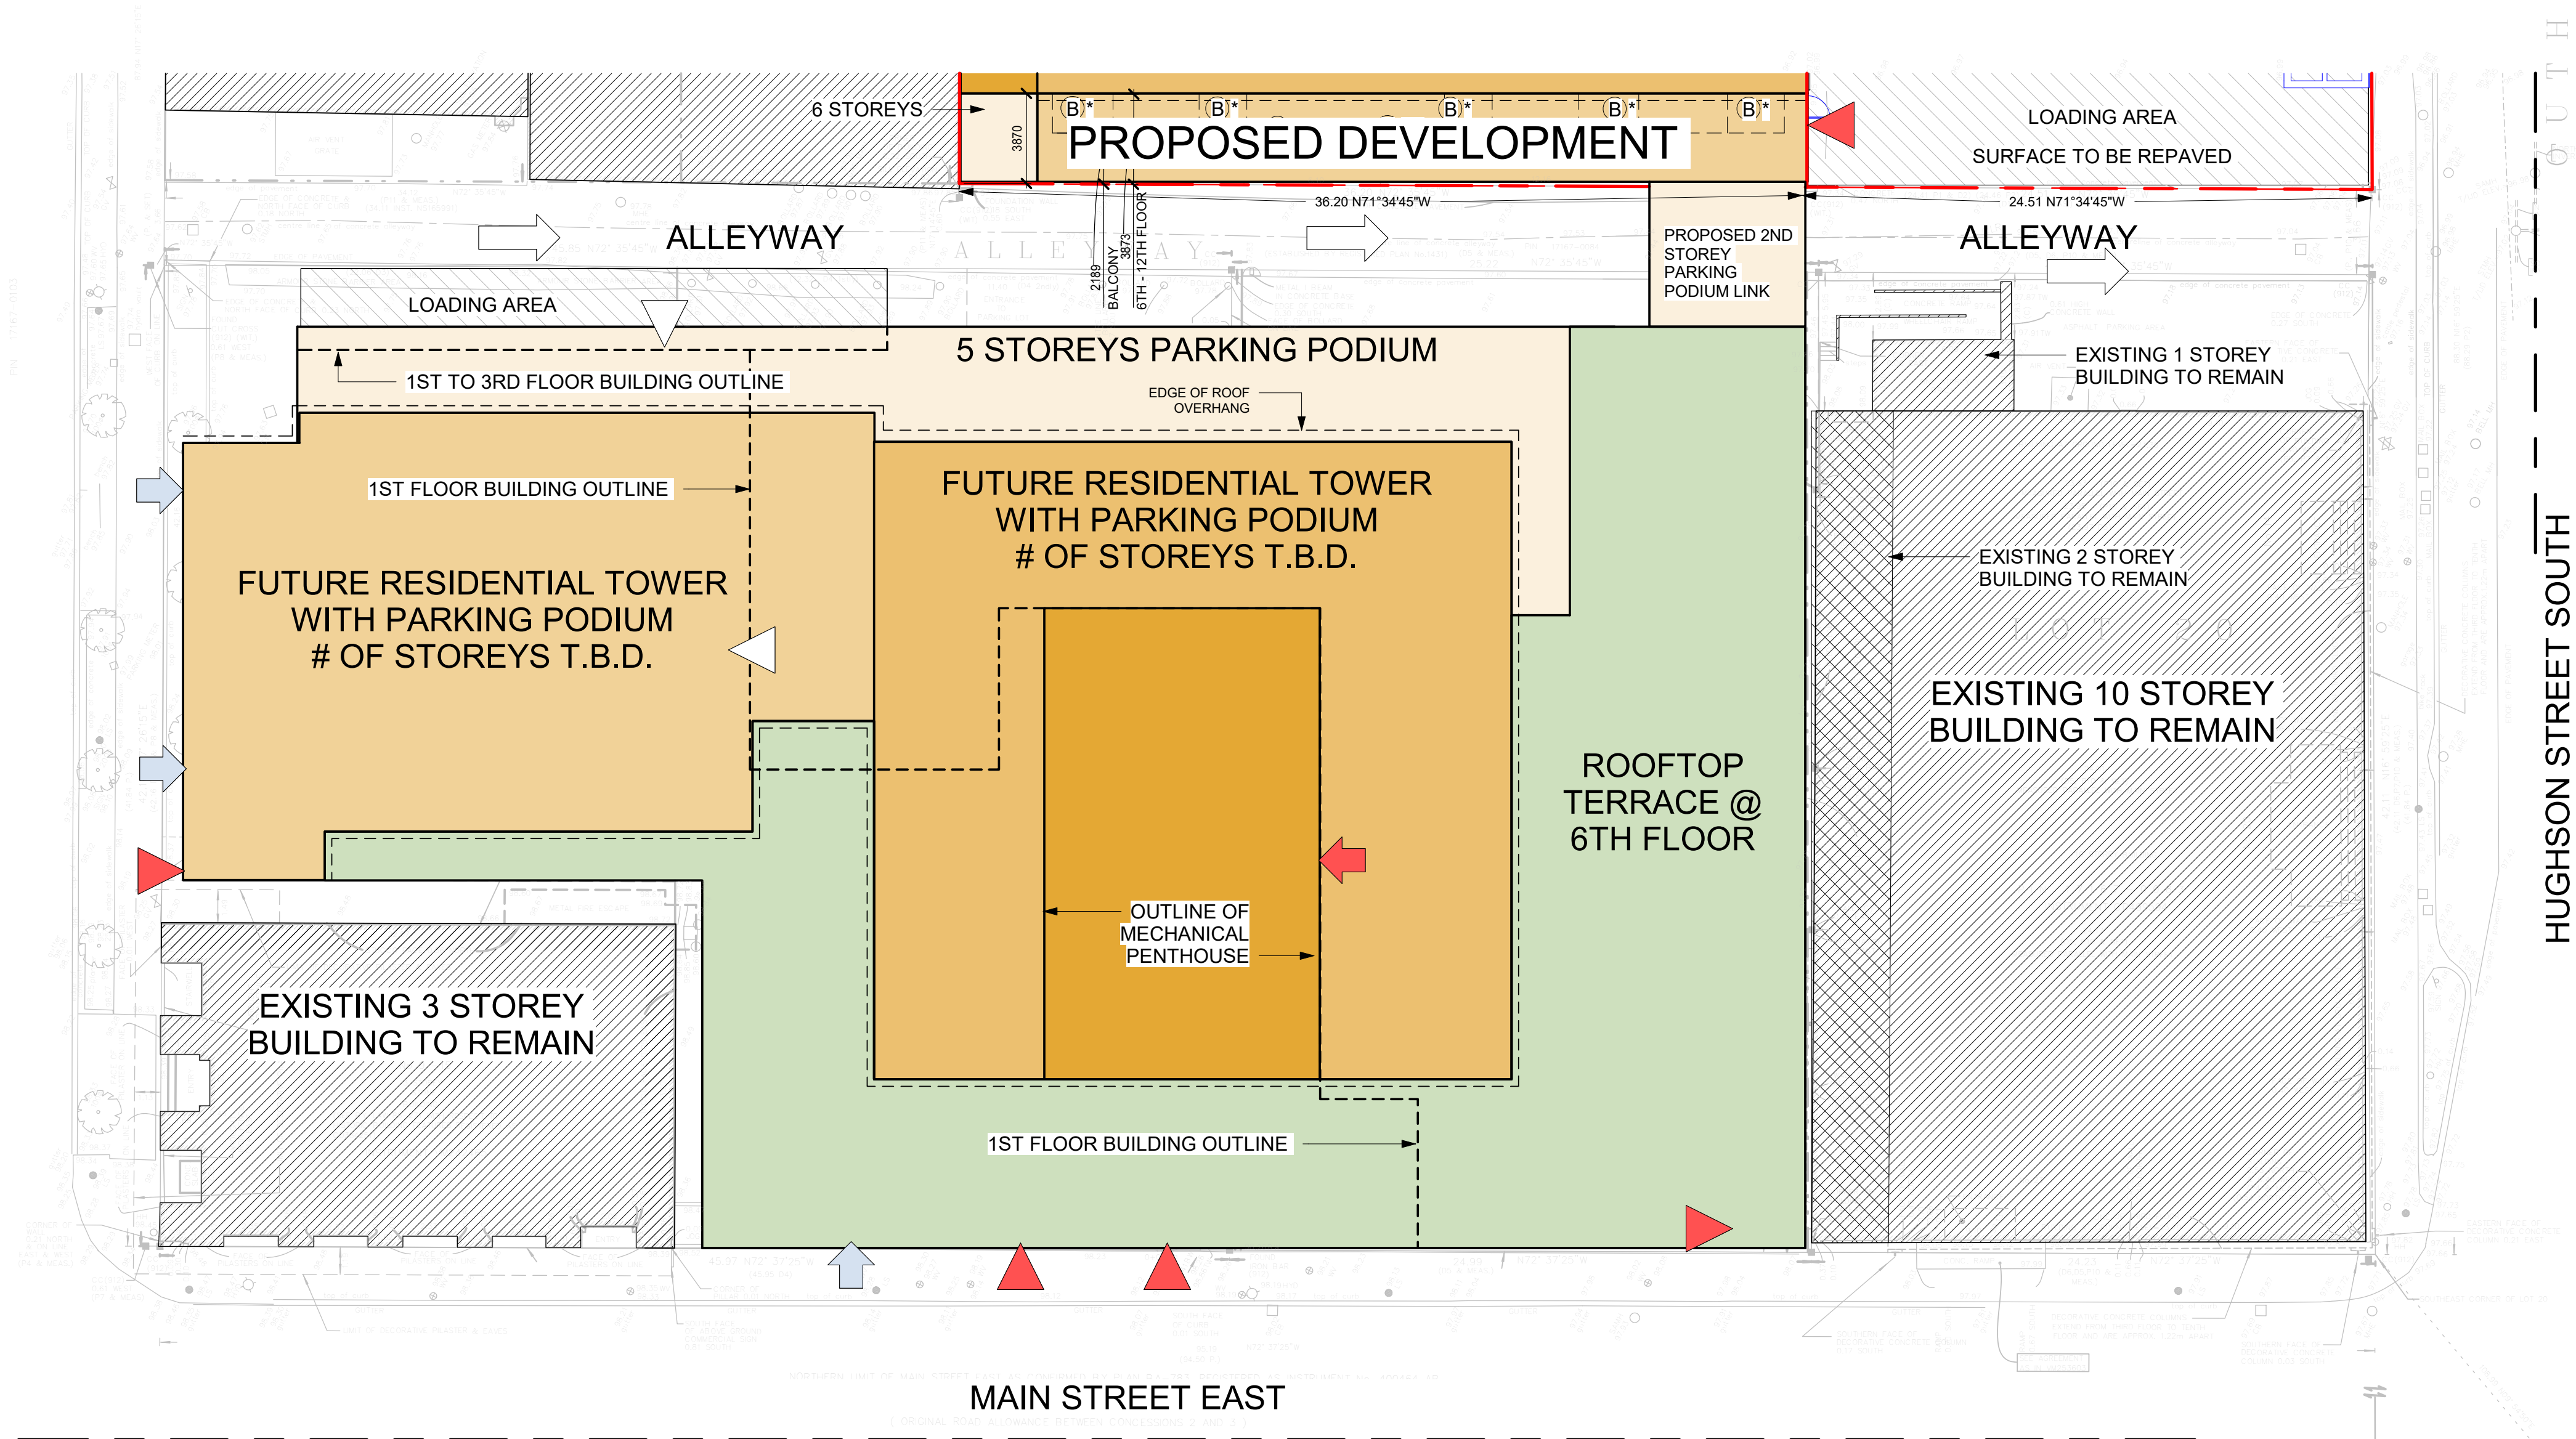

SITE PLAN LEGEND	
	"PRINCIPAL ENTRANCE" AS PER ONTARIO BUILDING CODE AND FIRE ACCESS/FIRE CODE
	RETAIL UNITS ENTRANCE
	BLDG EXITS
	SECONDARY DOORS AND SERVICE DOORS
	PARKING GARAGE ENTRY
	TERRACE AT <u>6TH FLOOR</u> (EXCLUSIVE USE)
	TERRACE AT <u>11TH FLOOR</u> (EXCLUSIVE USE)
	TERRACE AT <u>12TH FLOOR</u> (EXCLUSIVE USE)
	BALCONY FROM <u>2ND FLOOR TO 10TH FLOOR</u>
	BALCONY FROM <u>7TH FLOOR TO 10TH FLOOR</u>
	BALCONY AT <u>12TH FLOOR</u>
	BALCONY FROM <u>11TH FLOOR TO 12TH FLOOR</u>
SITE TRAFFIC CONTROL SIGNAGE:	
Pavement markings and signage are to be implemented as per the Traffic Control/Pavement Marking Plans	
Ra-1 STOP SIGN	
Ra-11 ALL WAY STOP SIGN	
Rb-51L NO PARKING	
Rb-93 ACCESSIBLE PARKING SIGN	
SN-1 FIRE ACCESS ROUTE	
SN-2 VISITOR PARKING SIGN	
SN-3 LOADING SPACE SIGN	
SN-5 VISITOR PARKING ONLY	
	AREA DRAIN (SEE CIVIL DRAWINGS)
DC DEPRESSED CURB (SEE CIVIL DRAWINGS)	
	WASTE TRUCK PATH (SEE A200)
	EXTENT OF UNDERGROUND (SEE A200)
	FIRE ROUTE (SEE A200)
TR	TERRACE RAILING
PD	PRIVACY DIVIDER
	SEE LANDSCAPE
	SURFACE PAINTED SYMBOLS FOR ACCESSIBILITY
	HYDRANT (SEE CIVIL DWG)
	FIRE DEPARTMENT CONNECTION
	STREETLIGHT (SEE ELEC. DW.G.)
	WALL MT. EXT. LIGHT (SEE ELEC. DW.G.)
	GROUND EXT. LIGHT (SEE ELEC. DW.G.)
	TRANSFORMER (SEE ELEC. DW.G.)

71020